


PLAN


GARBAGE  
COLLECTION  
AREA

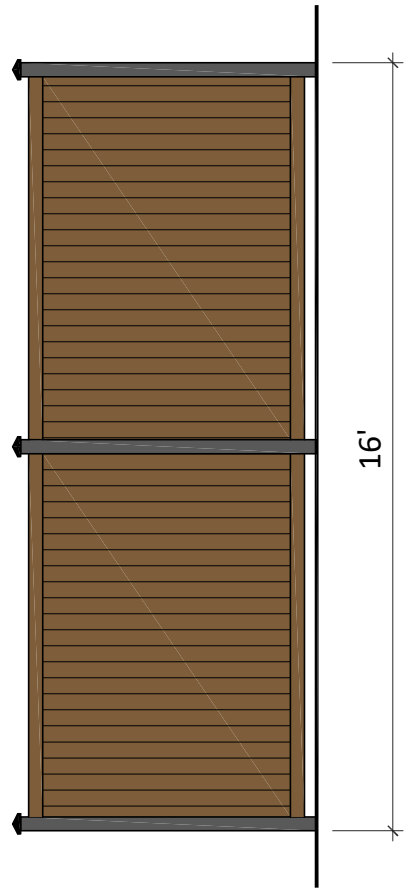

SIDE & BACK ELEVATION

16'

FINAL WIDTH OF GATE  
TO BE CONFIRMED

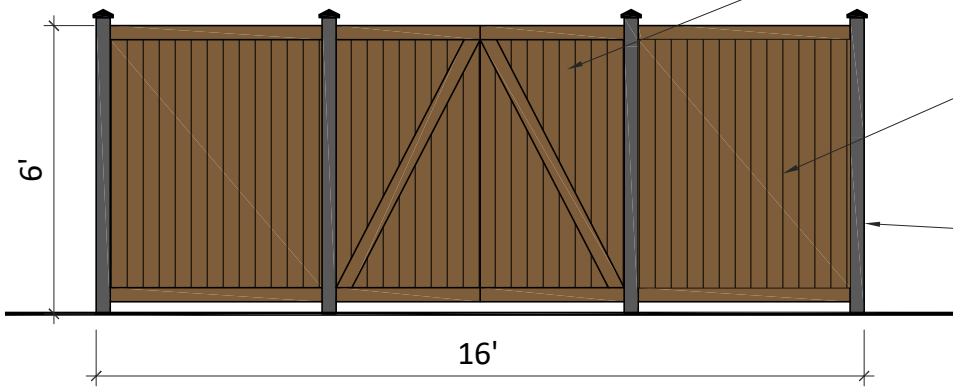

FRONT ELEVATION

SOLID BROWN P.T.  
FENCE

ALUMINUM POSTS

6'

16'