

NOT FOR CONSTRUCTION

IT IS THE RESPONSIBILITY OF THE APPROPRIATE CONTRACTOR TO CHECK AND VERIFY ALL DIMENSIONS ON SITE AND REPORT ALL ERRORS AND/OR OMISSIONS TO THE ARCHITECT.  
 ALL CONTRACTORS MUST COMPLY WITH ALL PERTINENT CODES AND BY-LAWS.  
 DO NOT SCALE DRAWINGS.  
 COPYRIGHT RESERVED.


**Hobin Architecture Incorporated**  
 63 Pamela Street  
 Ottawa, Ontario  
 Canada K1S 3K7  
 T: 613-238-7200  
 F: 613-235-2055  
 E: info@hobinarc.com  
 hobinarc.com

PROJECT  
 1950 SCOTT STREET

DRAWING TITLE  
 LEVEL P1 - PARKING

DRAWN: PB DATE: 07/31/2024 SCALE: 1:100

PROJECT: 2128  
 DRAWING NO.: SPA - A2.01  
 REVISION NO.: 1

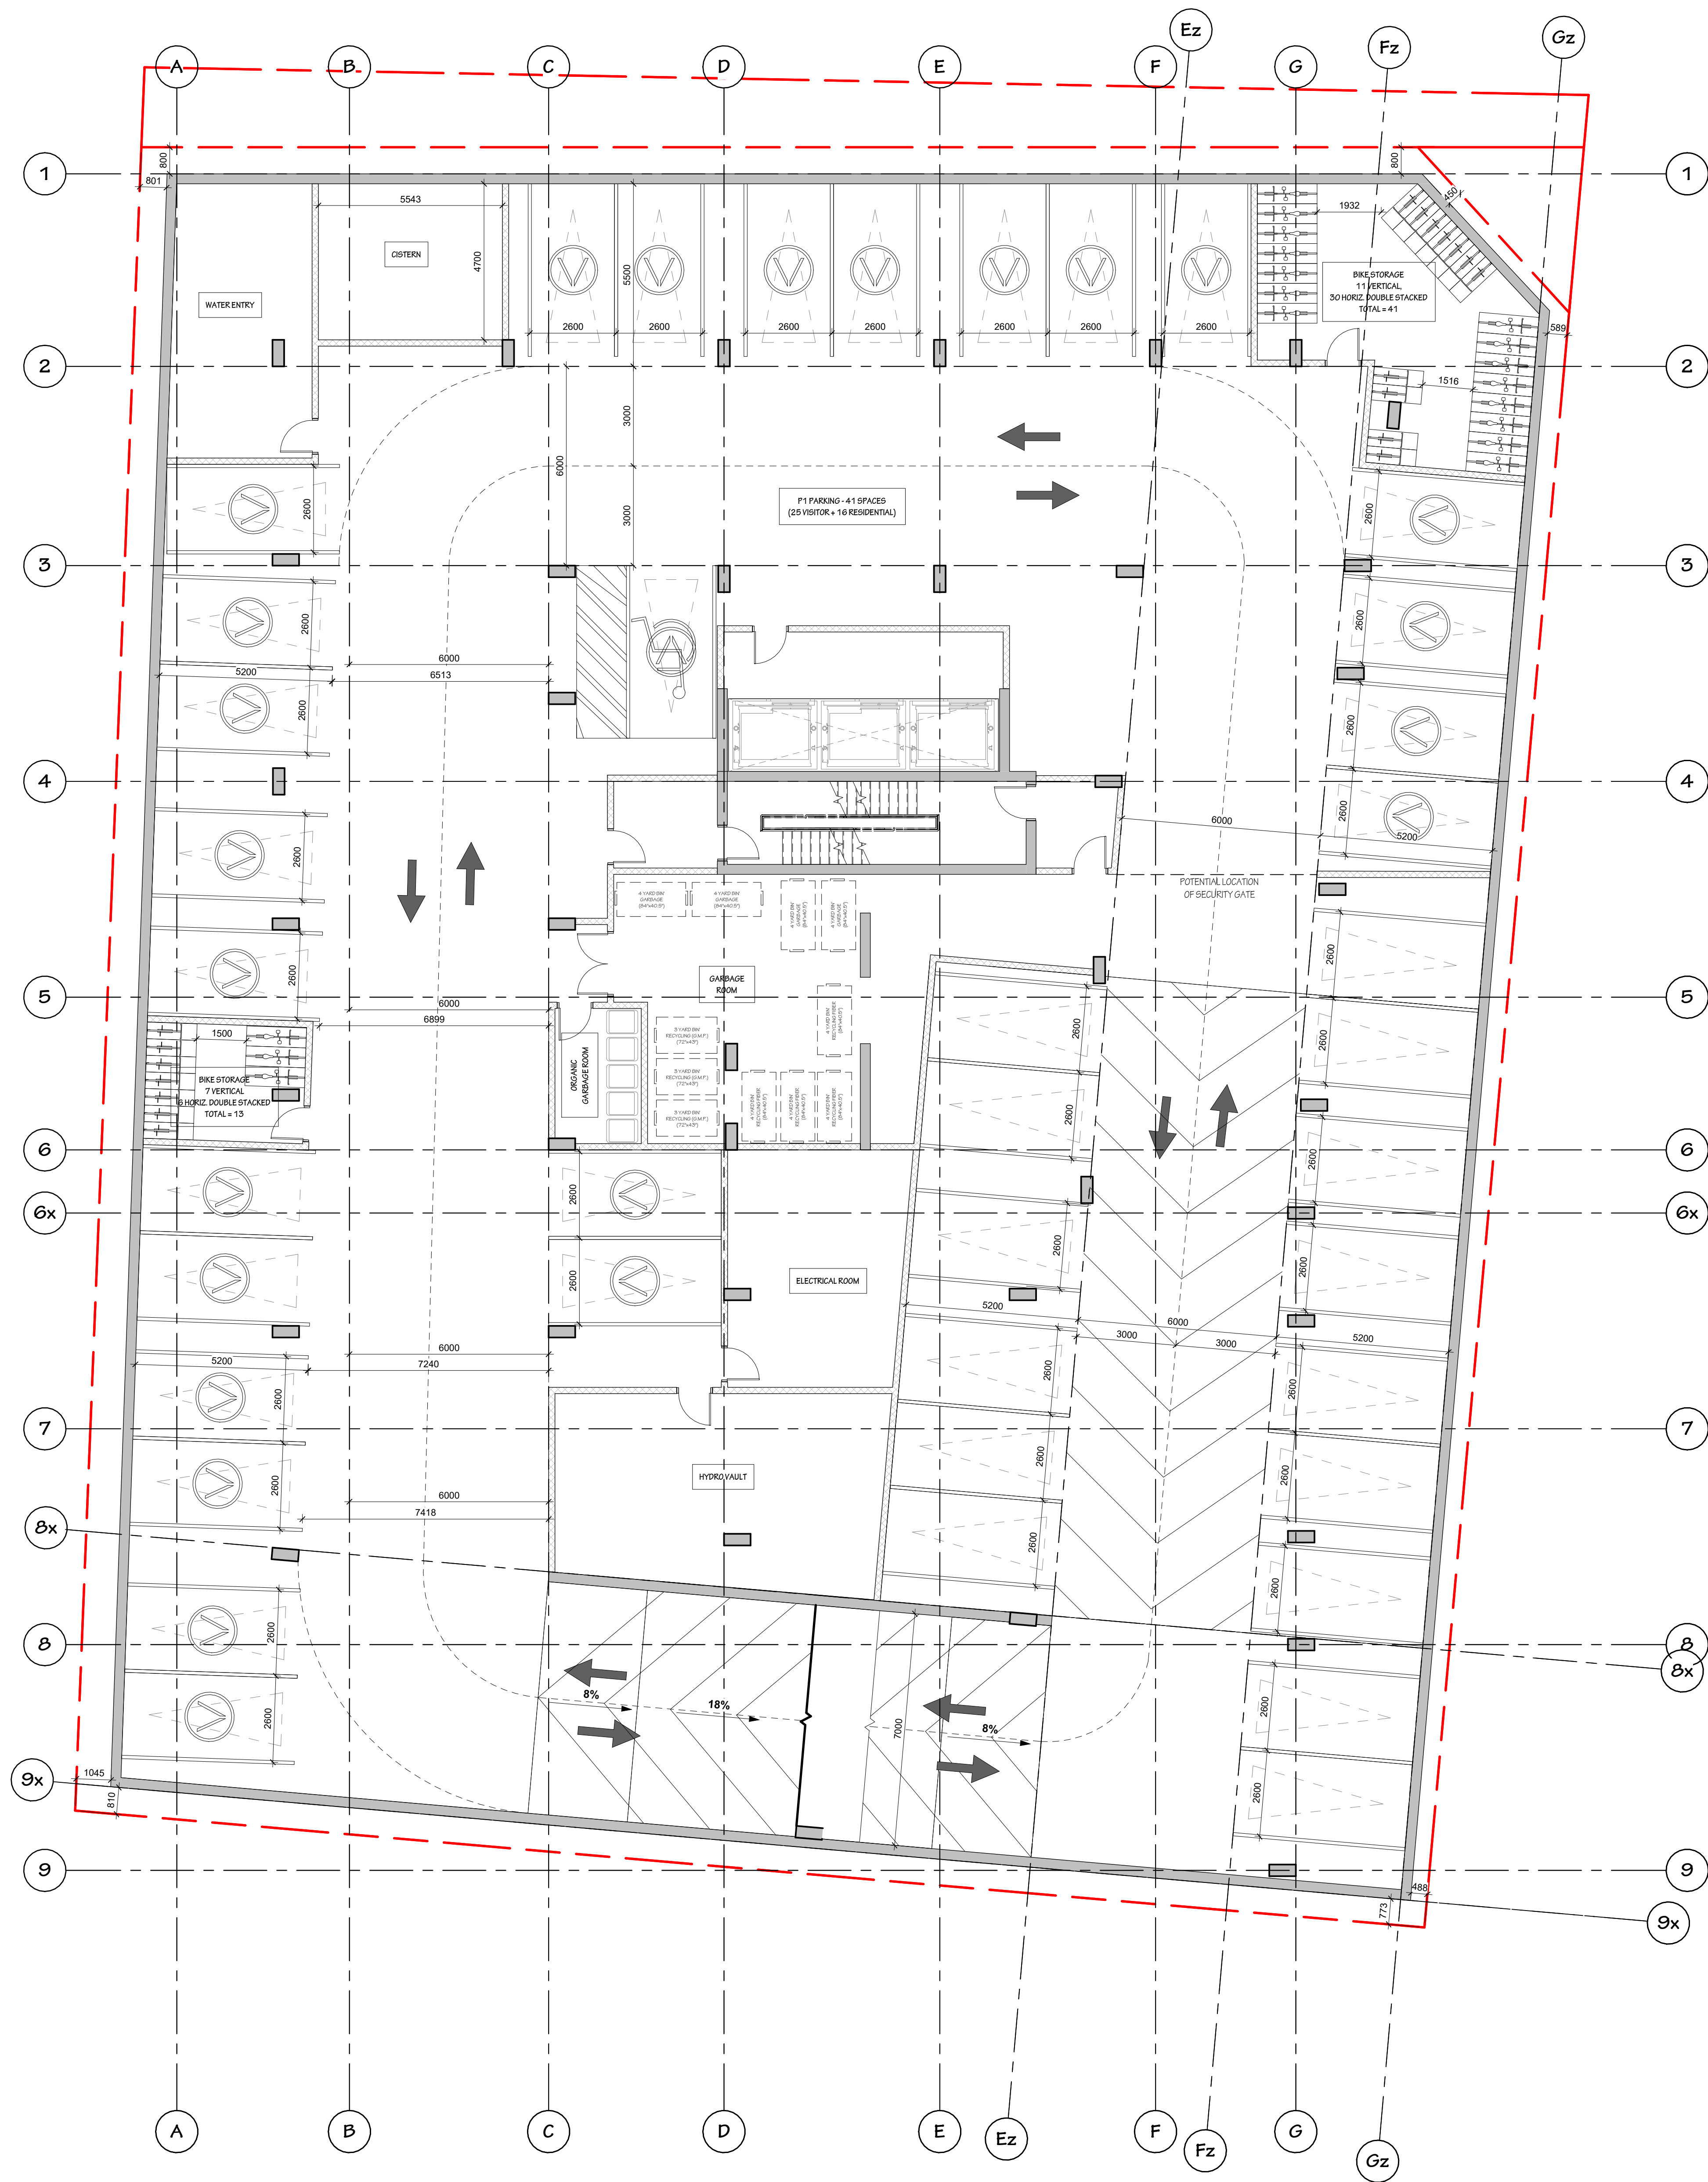

1 00.1-PARKING LEVEL P1 - SPA  
 SPA - A2.01 SCALE: 1:100

NOT FOR CONSTRUCTION

240731 Issued for SPC

IT IS THE RESPONSIBILITY OF THE APPROPRIATE CONTRACTOR TO CHECK AND VERIFY ALL DIMENSIONS ON SITE AND REPORT ALL ERRORS AND/OR OMISSIONS TO THE ARCHITECT.

ALL CONTRACTORS MUST COMPLY WITH ALL PERTINENT CODES AND BY-LAWS.

DO NOT SCALE DRAWINGS.

COPYRIGHT RESERVED.

**Hobin Architecture Incorporated**  
 63 Pamela Street  
 Ottawa, Ontario  
 Canada K1S 3K7  
 T: 613-238-7200  
 F: 613-235-2055  
 E: mail@hobinarc.com  
 hobinarc.com

PROJECT  
 1950 SCOTT STREET

DRAWING TITLE  
 LEVEL P2 - PARKING

DRAWN PB	DATE 06/01/2024	SCALE 1:100
-------------	--------------------	----------------

PROJECT 2128
-----------------

DRAWING NO. SPA -
----------------------

 ARCHITECT J. HOBIN LICENCE 3049	A2.00 REVISION NO.
--	-----------------------

