



**1 DECIDUOUS TREE PLANTING n.t.s.**

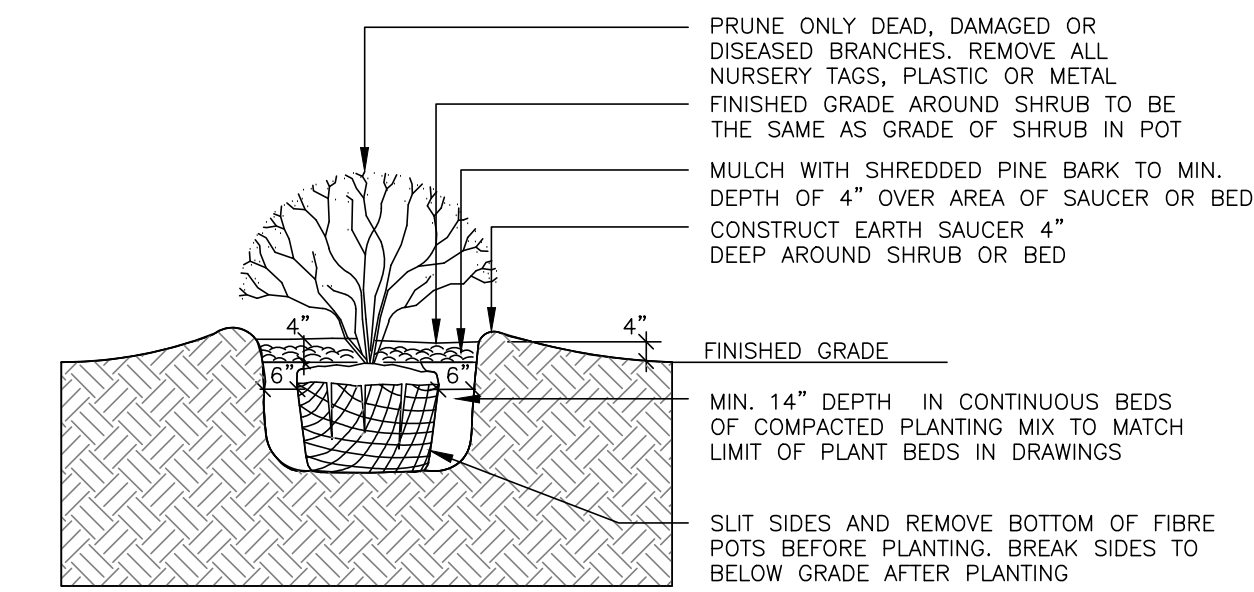

- SPECIFICATIONS:**
1. TOPSOIL MIX. SEE SPEC.
  2. SYNTHETIC BURLAP IS NOT ALLOWED.
  3. WATER THOROUGHLY AFTER INSTALLATION.
  4. CUT & REMOVE TOP 1/3 OF ROPE AND BURLAP FROM ROOT BALL. IF CONTAINER IS NON-ORGANIC REMOVE COMPLETELY.
  5. SCARIFY SUBGRADE PIT BOTTOM AND SIDES TO MIN. 6"

**2 SHRUB PLANTING n.t.s.**

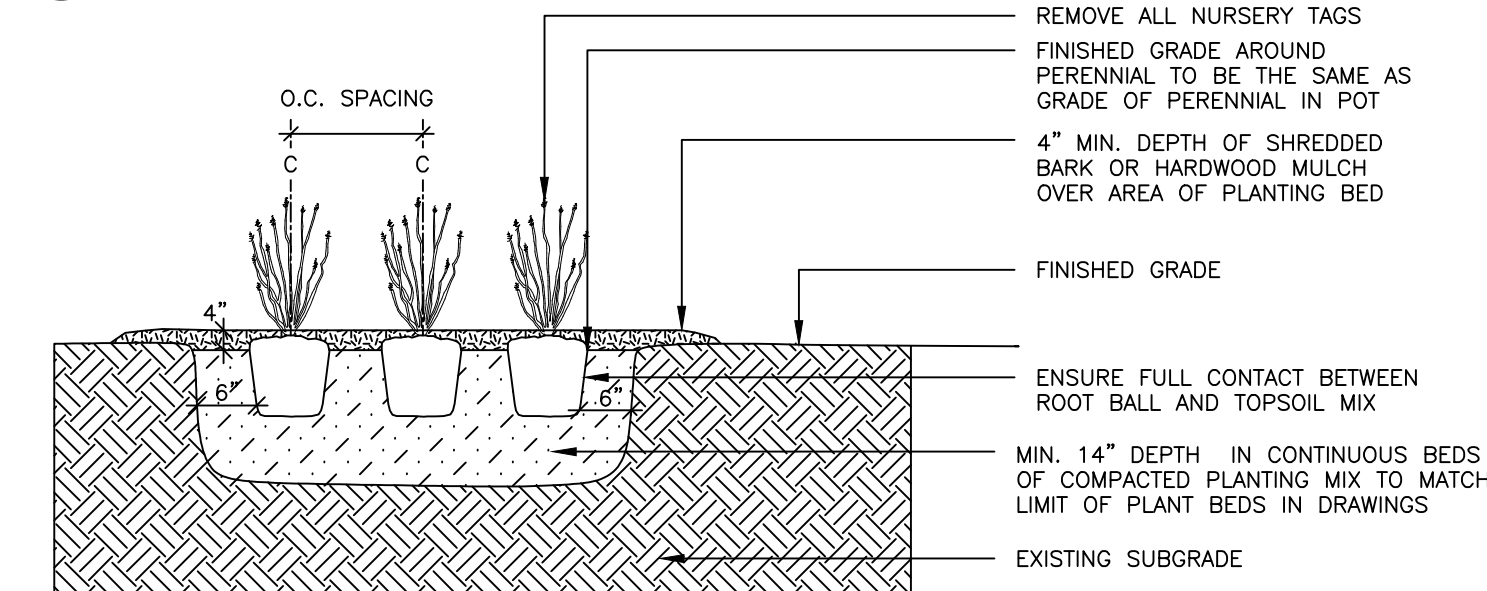


- SPECIFICATIONS:**
1. TOPSOIL MIX. SEE SPEC.
  2. WATER THOROUGHLY AFTER INSTALLATION.
  3. IF CONTAINER IS NON-ORGANIC REMOVE COMPLETELY.


**3 PERENNIAL & ORNAMENTAL GRASS PLANTING n.t.s.**




**ENTRY SIGN**

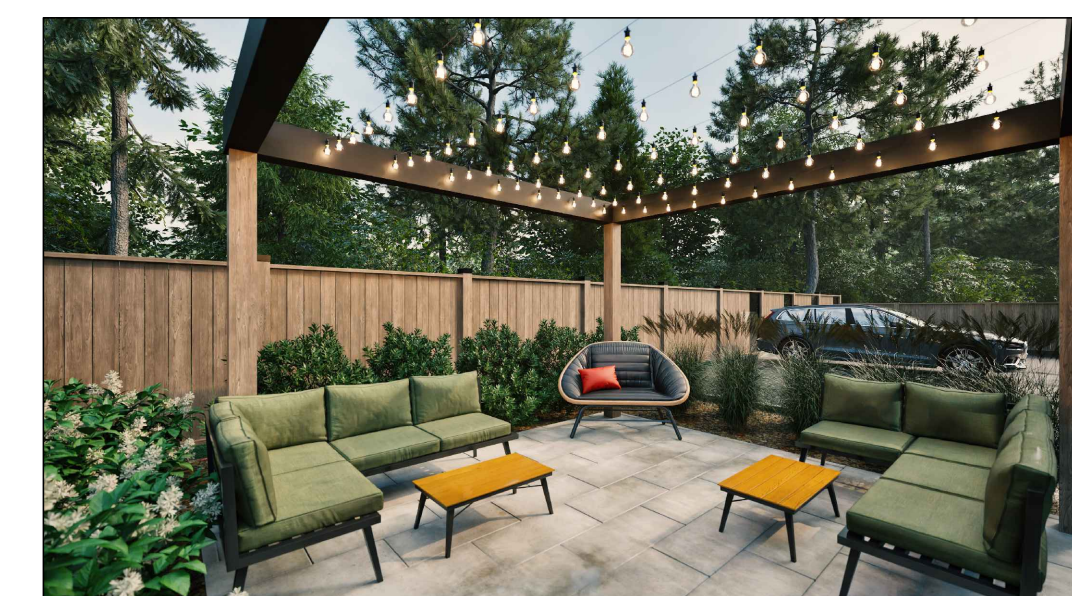

**BACKYARD LOUNGE AREA**

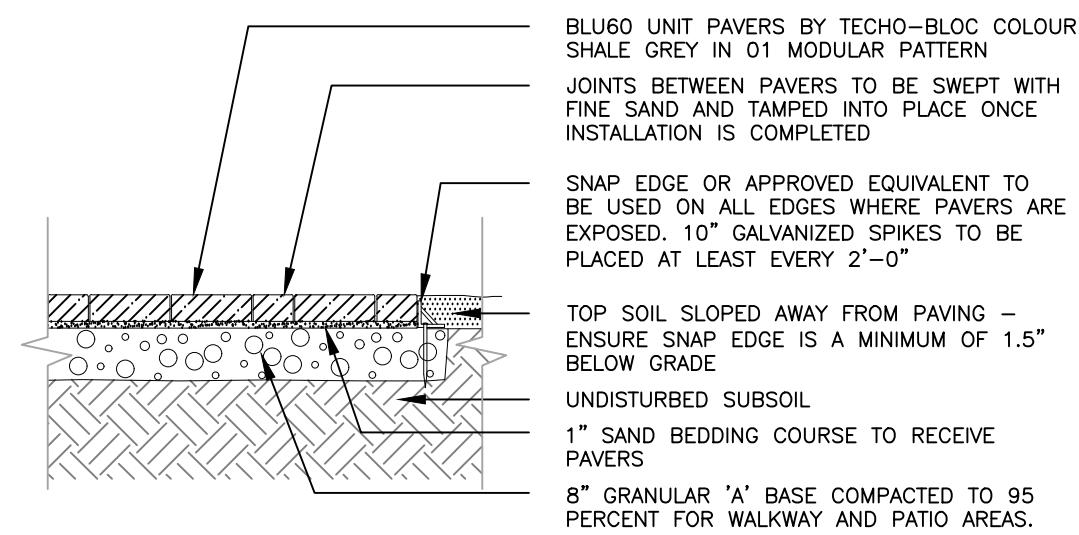

**4 UNIT PAVING - PATIO & WALKWAYS n.t.s.**

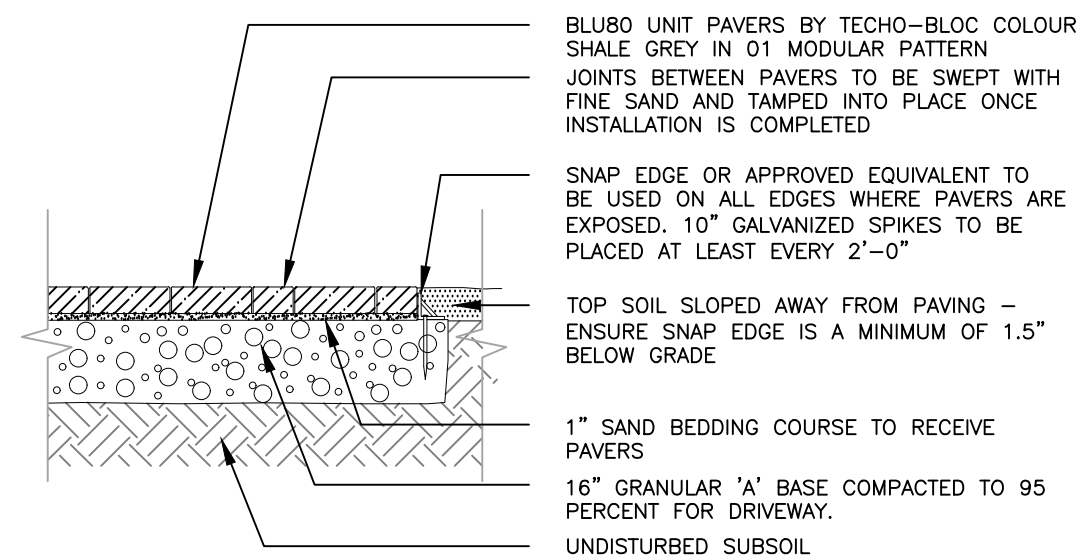


**5 UNIT PAVING - DRIVEWAY n.t.s.**

**1136 Gabriel Street** 19-Jul-24

Key	Qty	Botanical Name	Common Name	Size	Cdn	Notes	Revisions
PCC	1	<i>Pyrus calleryana</i> Chanticleer	Glen's Form Chanticleer Pear	60 mm cal	WB		
GDE	1	<i>Gymnocladia dioica</i> Espresso	Espresso Kentucky Coffee Tree	60 mm cal	WB	(seedless)	
ASE	1	<i>Acer saccharum</i> 'Endowment'	Endowment Sugar Maple	60 mm cal	WB		
HPL	10	<i>Hydrangea arborescens</i> 'Invincibelle' 'Limetta'	Invincibelle Limetta Hydrangea	2 gal pot			
JCD	6	<i>Juniperus communis</i> var. 'Depressa' 'aurea'	Canadian Golden Juniper	50 cm spr	5 gal pot		
POD	4	<i>Spiraea japonica</i> Neon Flash	Neon Flash Spirea	60 cm ht	3 gal pot		
POT	4	<i>Physocarpus opulifolius</i> 'Little Devil'	Little Devil Dwarf Ninebark	60 cm ht	3 gal pot		
TCNA	8	<i>Taxus cuspidata</i> 'Nana Aurea'	Dwarf Golden Japanese Yew	2 gal pot			
TMH	6	<i>Taxus x media</i> 'Hilli'	Hilli's Yew	60 cm	7 gal		

Key	No	Botanical Name	Common Name	Size	Cdn	Notes	Revisions
CAK	31	<i>Cosmasgostis acutifolia</i> 'Karl Forester'	Feather Reed Grass	1 gal pot		plant 32" o.c.	
HH	40	<i>Hemerocallis</i> x 'Ruby Stella'	Ruby D'oro Hybrid Daylily	1 gal pot		plant 18" o.c.	
PVR	12	<i>Panicum virgatum</i> 'Rotstrahlbusch'	Red Ray Switch Grass	1 gal pot		plant 36" o.c.	
HAM	18	<i>Hosta August Moon</i>	August Moon Hosta	1 gal pot		plant 18" o.c.	

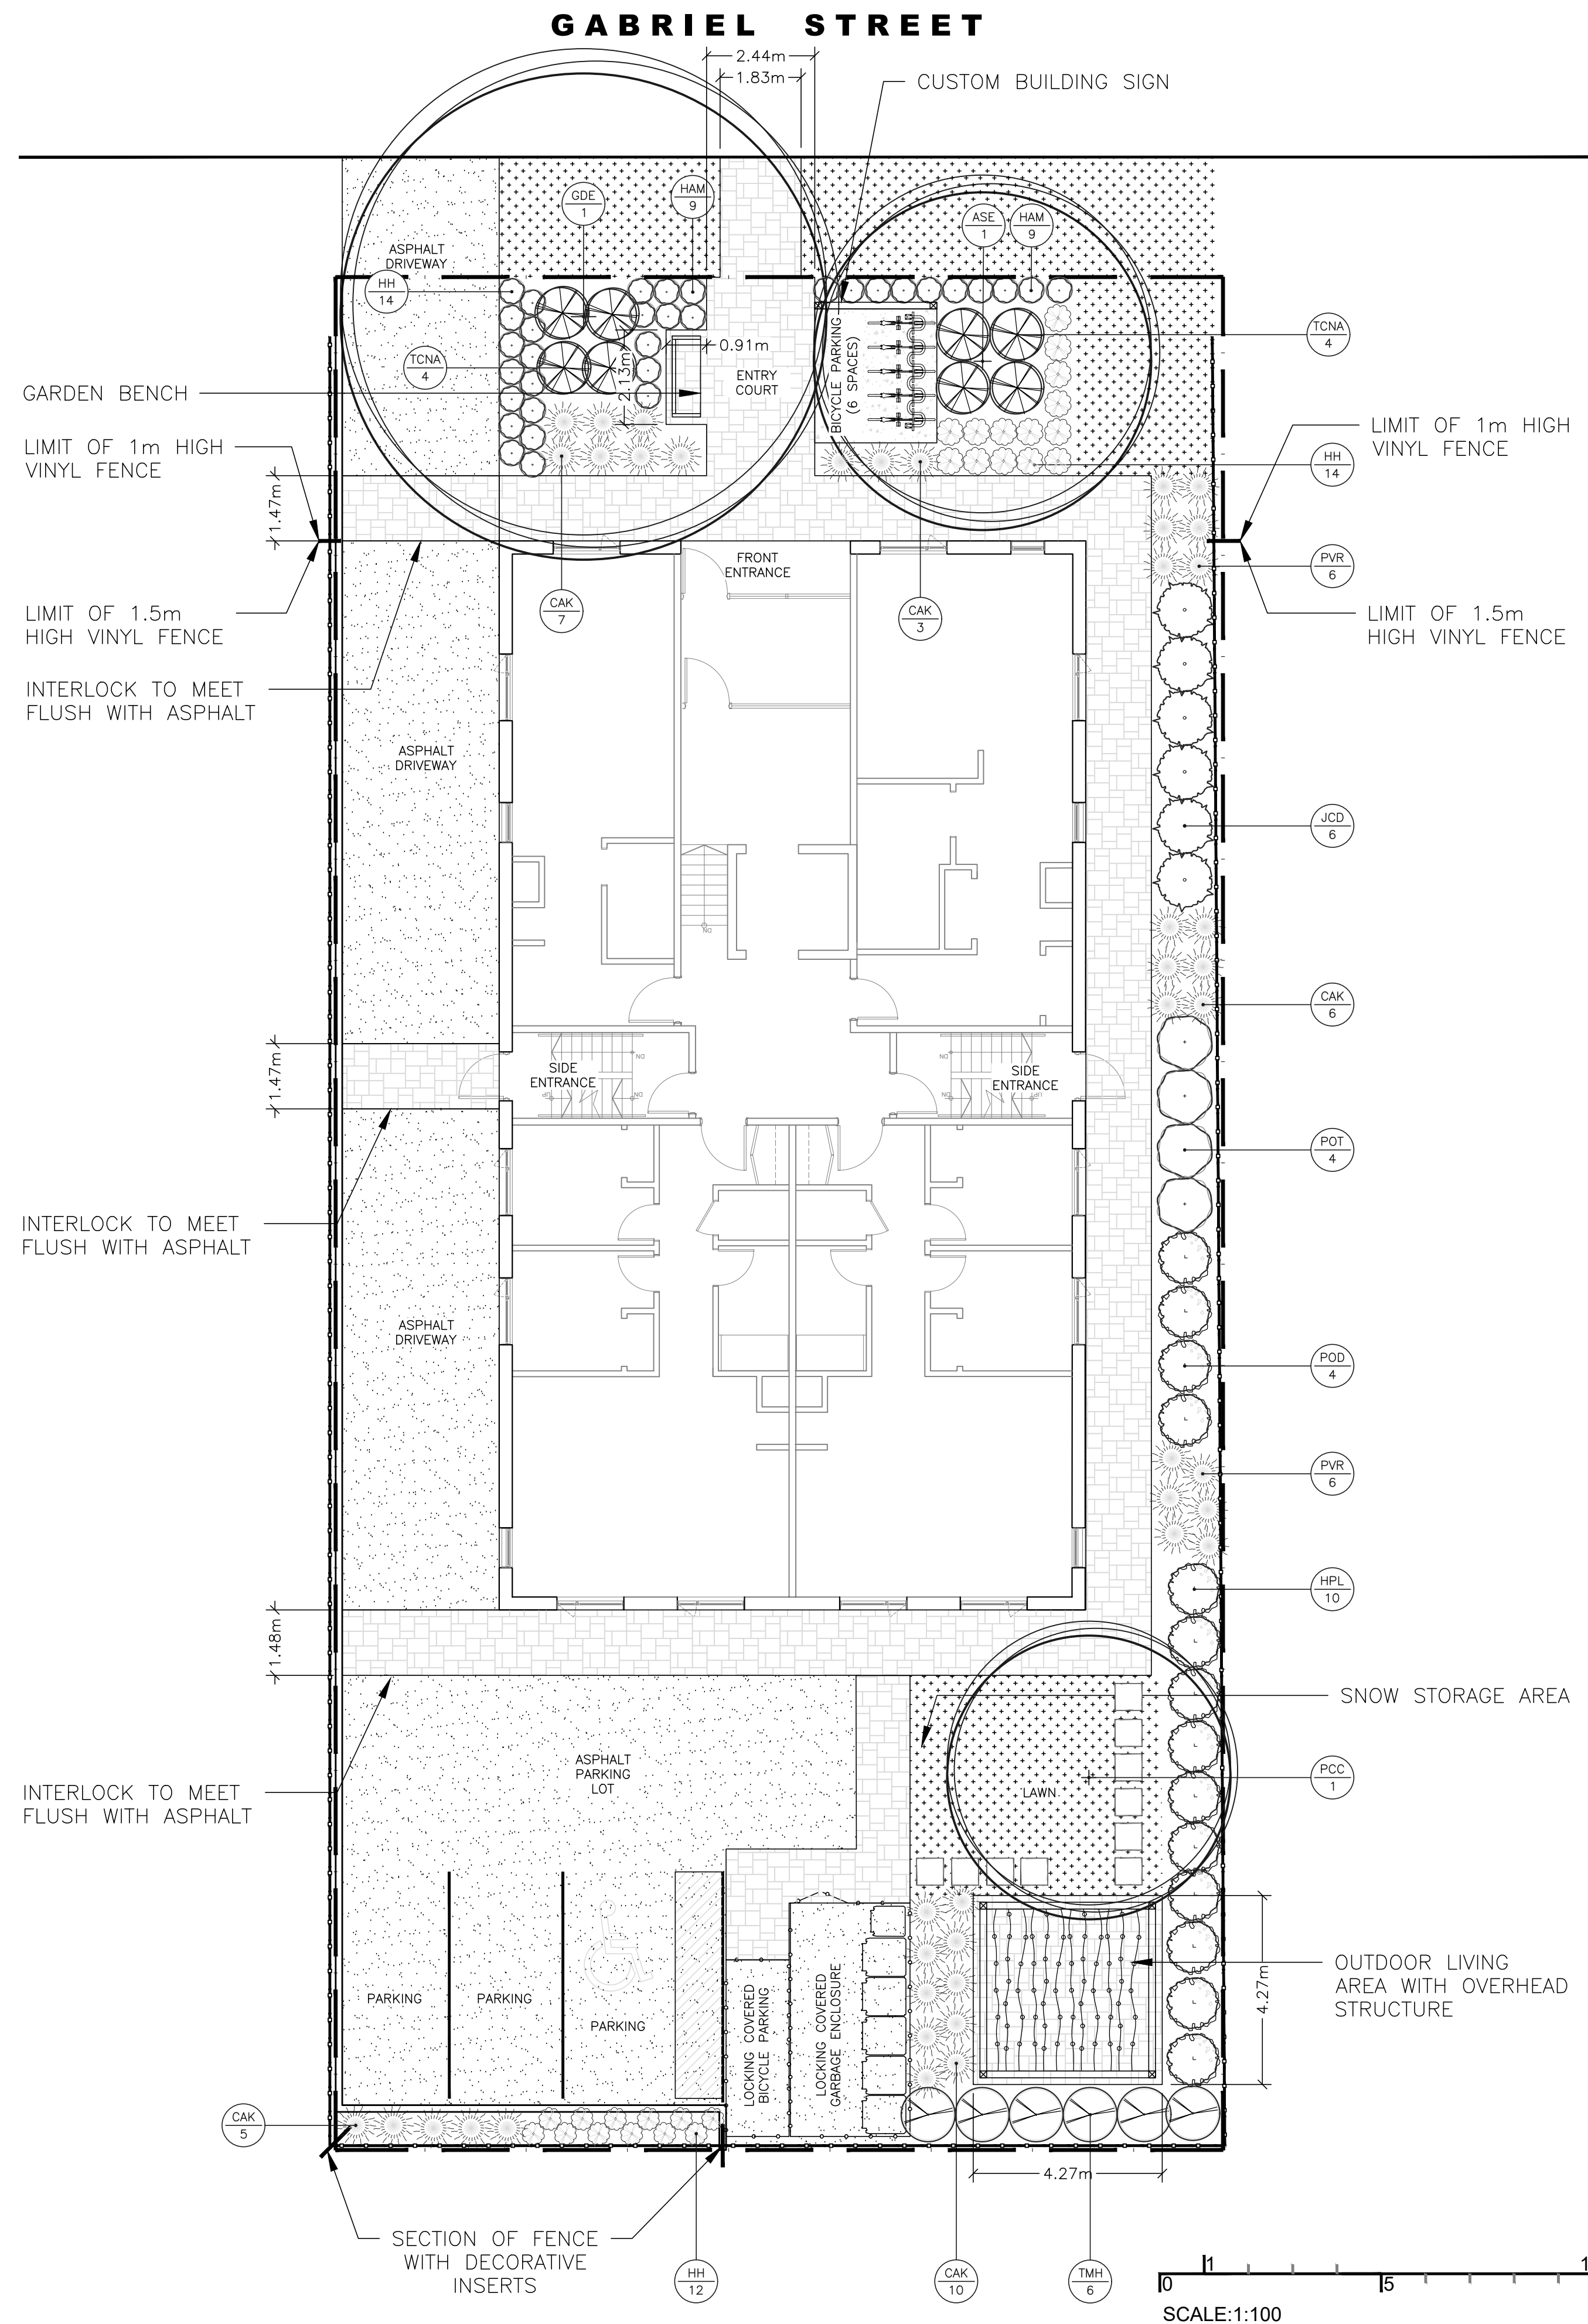

**LEGEND**

- PROPOSED DECIDUOUS TREE
- PROPOSED SHRUBS
- PROPOSED PERENNIALS
- PROPOSED GRASSES
- LAWN AREA
- INTERLOCKING PAVERS
- ASPHALT
- STEPPING STONES
- NEW VINYL FENCE
- PROPERTY LINE
- BICYCLE PARKING

No.	Date	Revision note
1	July 19/24	Preliminary issued for review


**John K. Szczepaniak**  
 LANDSCAPE ARCHITECT  
 (613) 731-2777 fax: (613) 731-6989  
 e-mail: jszla@rogers.com

**ISSUED FOR DISCUSSION ONLY**

**1136 Gabriel St.**  
 1136 Gabriel St.  
 Ottawa, ON

**Landscape Plan**

CHK: JKS  
 DRW: EK  
 DATE: July 08, 2024  
 ID: 2024-05  
 SCALE: 1:100

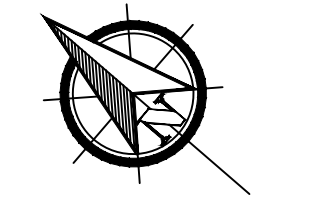

L1

2024-05-11 11:36 GABRIEL ST 2024-07-19 DWG ISSUED ON JULY 19, 2024 3:56:39 PM