


**LEGEND**

- PROPERTY LINE
- EXISTING CL OF ROAD
- EXISTING EDGE OF GRAVEL
- EXISTING EDGE OF PAVEMENT
- EXISTING TREE
- x ----- EXISTING FENCE
- UP O ----- EXISTING UTILITY POLE
- O MH-S ----- EXISTING SANITARY MANHOLE
- S ----- EXISTING SANITARY
- ST ----- EXISTING SANITARY STORM
- GAS ----- EXISTING GAS
- W ----- EXISTING WATERMAIN
- x 64.02 ----- EXISTING GROUND ELEVATION

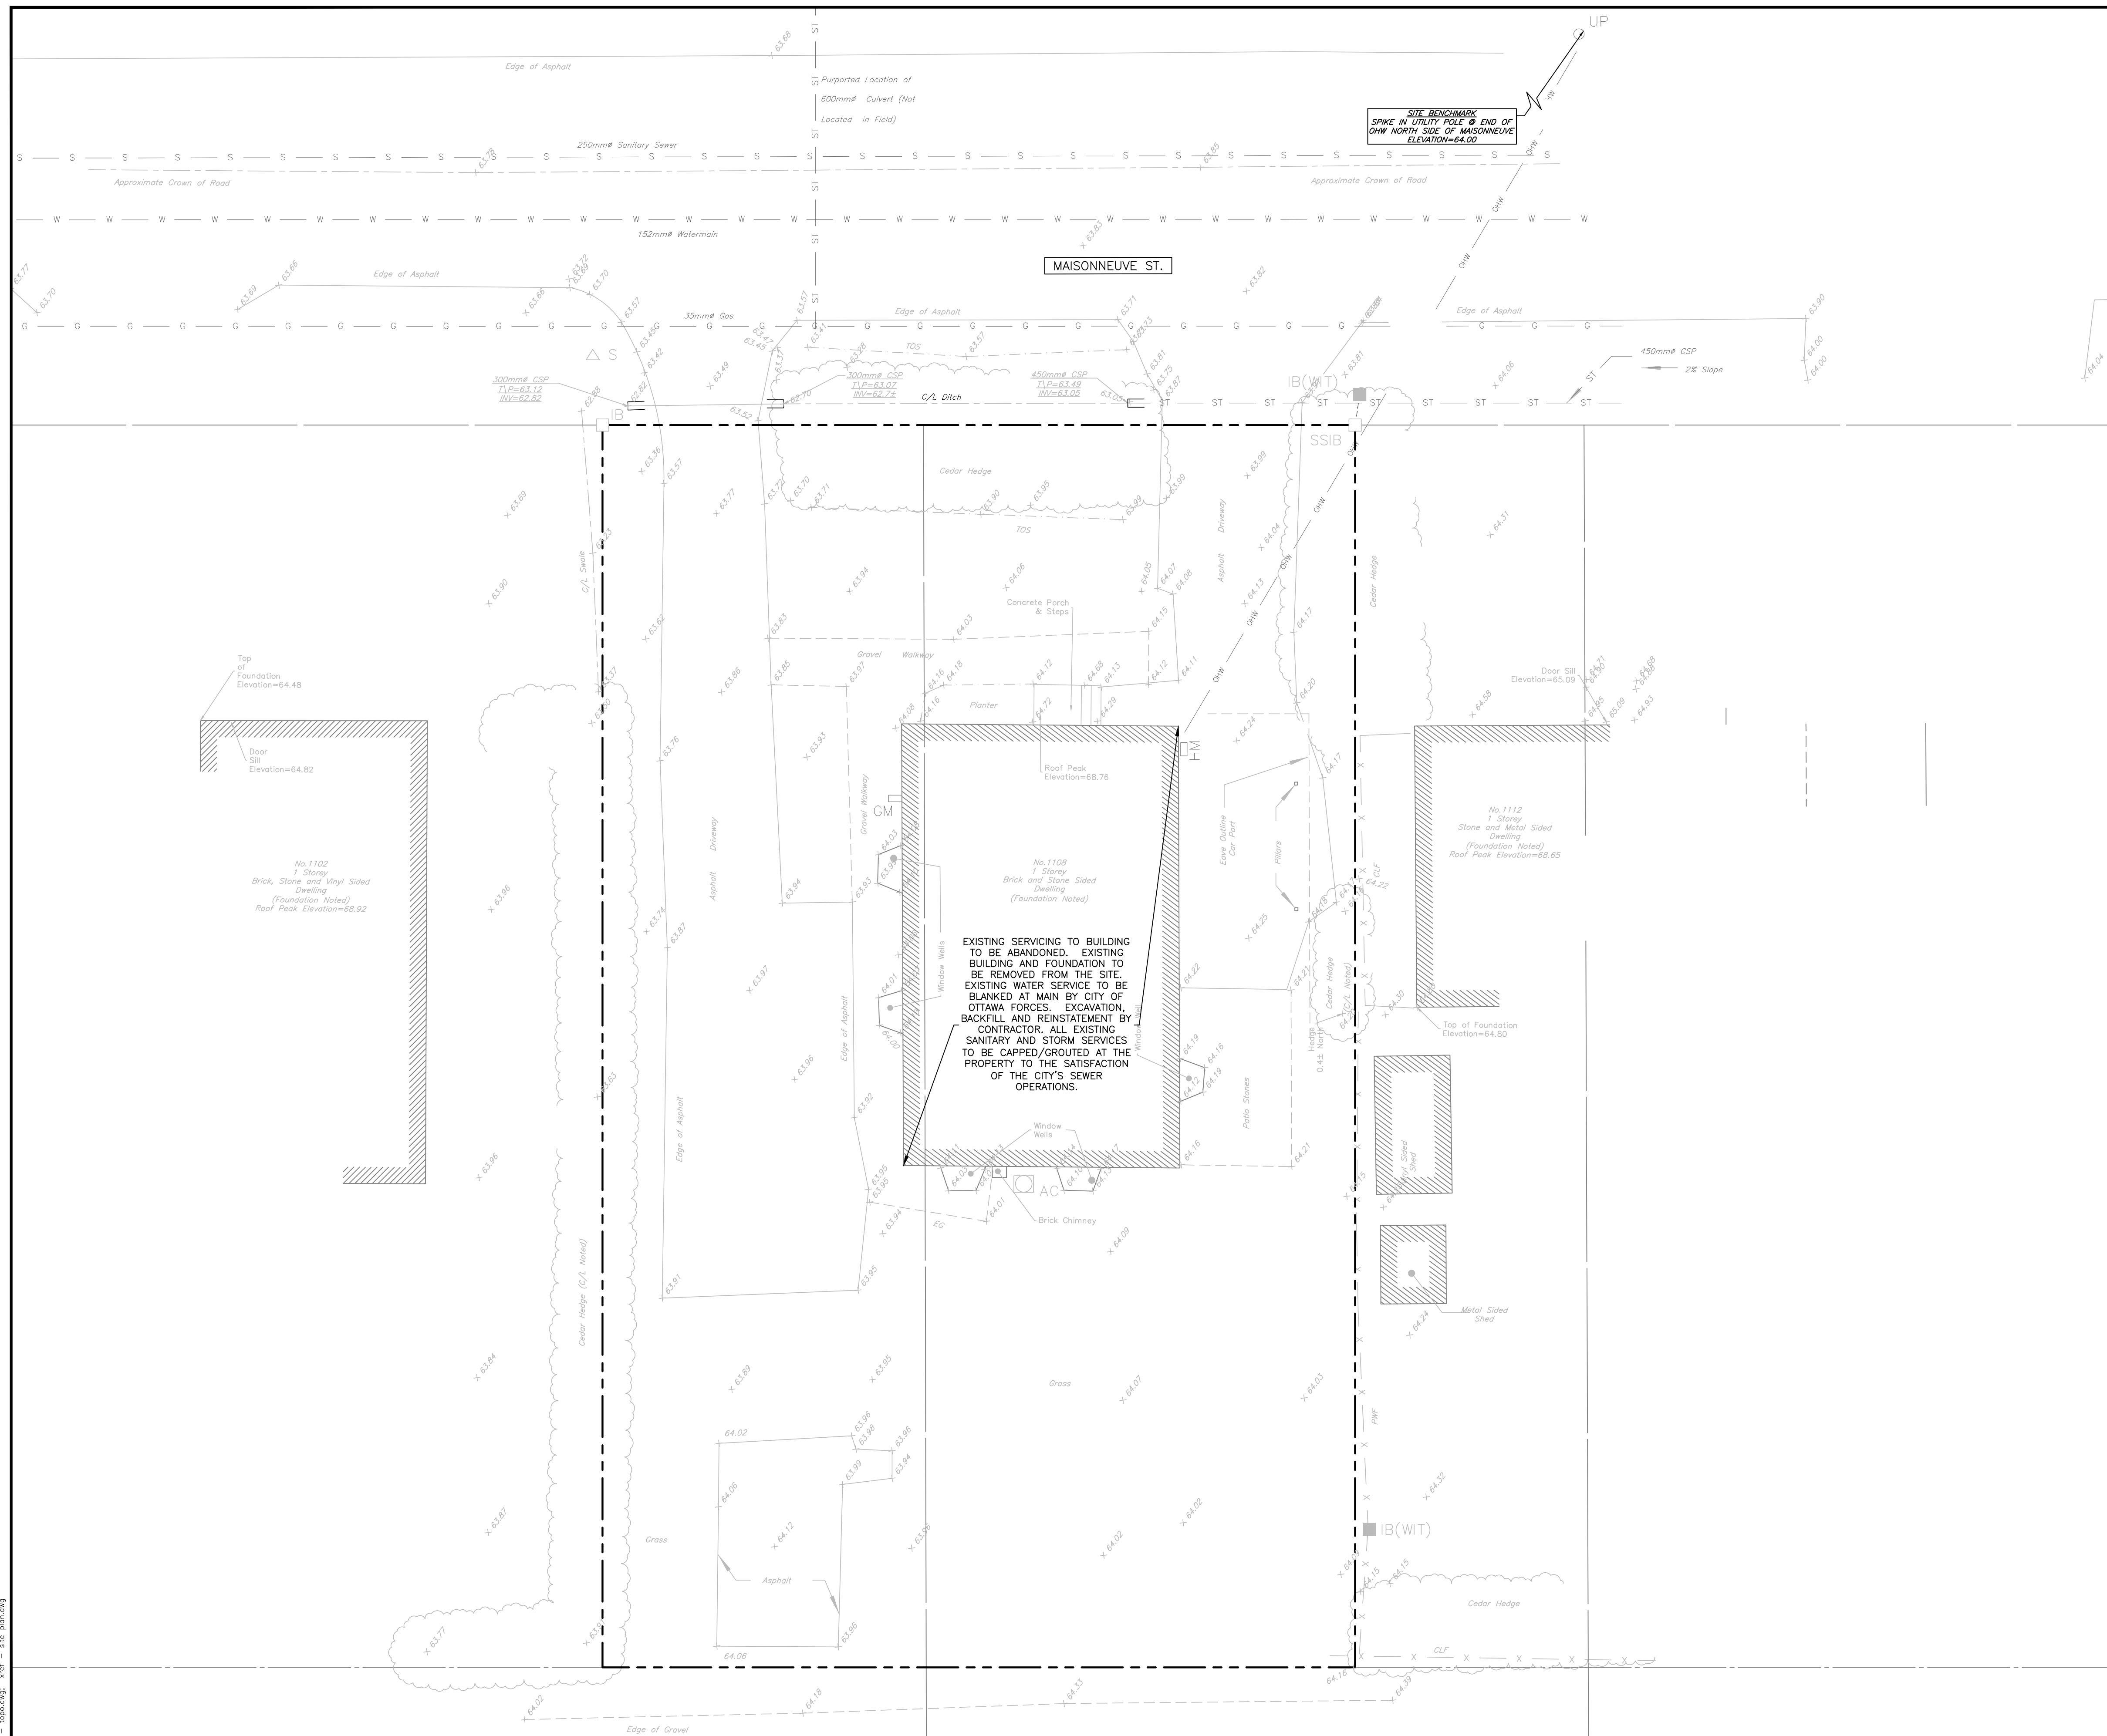

**CAUTION**  
 THE POSITION OF ALL POLE LINES, CONDUITS, WATERMANS, SEWERS AND OTHER UNDERGROUND AND OVERGROUND UTILITIES AND STRUCTURES IS NOT NECESSARILY SHOWN ON THE CONTRACT DRAWINGS, AND WHERE SHOWN, THE ACCURACY OF THE POSITION OF SUCH UTILITIES AND STRUCTURES IS NOT GUARANTEED. BEFORE STARTING WORK, DETERMINE THE EXACT LOCATION OF ALL SUCH UTILITIES AND STRUCTURES AND ASSUME ALL LIABILITY FOR DAMAGE TO THEM.

REV	REVISION DESCRIPTION	DATE	BY	APPD
1	SPA	06/08/24	AGJ	AJ



**CLIENT**  
**PulseSocieties Ltd.**  
 135 LAURIER AVE W, SUITE 100  
 OTTAWA, ON. K1P 5J2  
 613.612.3288

**exp.**  
 exp Services Inc.  
 1-813-888-1899 | 1-613-325-7390  
 2025 Queen Street West, Unit 100  
 Ottawa, ON K2B 8H5  
 Canada  
 www.exp.com

• BUILDINGS • EARTH & ENVIRONMENT • ENERGY •  
 • INDUSTRIAL • INFRASTRUCTURE • SUSTAINABILITY •

PROJECT	1108 MAISONNEUVE OTTAWA, ONTARIO. K1C 1L1
BASEPLAN	AGJ
DESIGN	AGJ
CHECKED	AJ
CAD	AGJ
PROJECT MANAGER	AJ
APPROVED	AA

PROJECT No.	OTT-24006872-AO
SURVEY	AGV
DATE	31/07/24
DRAWING No.	C000

Reference: \\exp\projects\1108-24006872-AO\1108-24006872-AO - maisonneuve - dividing  
 User: spw@exp.com | Date: 06/08/2024 11:39 AM | Last Modified: 07/07/2024 11:05:08 AM  
 Path: \\exp\projects\1108-24006872-AO\1108-24006872-AO - maisonneuve - dividing  
 File Name: 1108-24006872-AO - maisonneuve - dividing.dwg  
 Plot Date: 06/08/2024 11:39 AM | Plot Path: \\exp\projects\1108-24006872-AO\1108-24006872-AO - maisonneuve - dividing.dwg  
 Plot Scale: 1:1 | Plot Size: 11.00 x 16.00 inches  
 Plot Orientation: Landscape  
 Plot Color: Black  
 Plot Lineweight: 0.50  
 Plot Font: Arial, 10pt  
 Plot Title: 1108-24006872-AO - maisonneuve - dividing  
 Plot User: spw@exp.com  
 Plot Password: