


LEGEND

- PROPERTY LINE
- EXISTING ϵ OF ROAD
- EXISTING EDGE OF GRAVEL
- EXISTING EDGE OF PAVEMENT
- EXISTING TREE
- x ----- EXISTING FENCE
- UP O ----- EXISTING UTILITY POLE
- MH-S ----- EXISTING SANITARY MANHOLE
- s ----- EXISTING SANITARY
- ST ----- EXISTING SANITARY STORM
- GAS ----- EXISTING GAS
- w ----- EXISTING WATERMAIN
- x 64.02 ----- EXISTING GROUND ELEVATION

EXISTING SERVICES TO BUILDING TO BE ABANDONED. EXISTING BUILDING AND FOUNDATION TO BE REMOVED FROM THE SITE. EXISTING WATER SERVICE TO BE BLANKED AT MAIN BY CITY OF OTTAWA FORCES. EXCAVATION, BACKFILL AND REINSTATEMENT BY CONTRACTOR. ALL EXISTING SANITARY AND STORM SERVICES TO BE CAPPED/GROUTED AT THE PROPERTY TO THE SATISFACTION OF THE CITY'S SEWER OPERATIONS.

CAUTION
 THE POSITION OF ALL POLE LINES, CONDUITS, WATERMANS, SEWERS AND OTHER UNDERGROUND AND OVERGROUND UTILITIES AND STRUCTURES IS NOT NECESSARILY SHOWN ON THE CONTRACT DRAWINGS, AND WHERE SHOWN, THE ACCURACY OF THE POSITION OF SUCH UTILITIES AND STRUCTURES IS NOT GUARANTEED. BEFORE STARTING WORK, DETERMINE THE EXACT LOCATION OF ALL SUCH UTILITIES AND STRUCTURES AND ASSUME ALL LIABILITY FOR DAMAGE TO THEM.

| REV | REVISION DESCRIPTION | DATE | BY | APPD |
|-----|----------------------|----------|-----|------|
| 1 | SPA | 06/08/24 | AGJ | AJ |

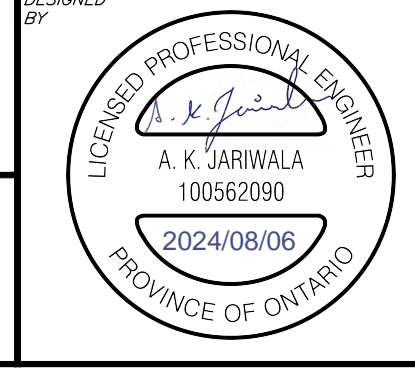

PulseSocieties Ltd.
 135 LAURIER AVE W, SUITE 100
 OTTAWA, ON. K1P 5J2
 613.612.3288

exp Services Inc.
 1-813-888-1889 | 1-613-325-7390
 2025 Queen Street East, Unit 100
 Ottawa, ON K2B 8H5
 Canada
 www.exp.com

• BUILDINGS • EARTH & ENVIRONMENT • ENERGY •
 • INDUSTRIAL • INFRASTRUCTURE • SUSTAINABILITY •

| | |
|-------------|---------------------------------------|
| PROJECT No. | OTT-24006873-A0 |
| SURVEY | AGV |
| DATE | 31/07/24 |
| TITLE | EXISTING CONDITIONS AND REMOVALS PLAN |
| DRAWING No. | C000 |

Reference: \\exp\projects\1132-1139\1132-1139.dwg, 24006873.dwg - pulse - cad.dwg
 User: spw@exp.com, 24/07/2024 14:45:19 PM, Last Printed: 8/7/2024 8:46:55 PM
 Plot Device: HP DesignJet 5000 Series, Plotter: HP DesignJet 5000 Series
 Plotter Name: HP DesignJet 5000 Series, Plotter Driver: hp-plot.dwg