



EXISTING CONDITION

- LEGEND:
- SOFT LANDSCAPE
 - HARD LANDSCAPE
 - APPROXIMATE EXTENT OF BERM



PROPOSED CONDITION

- LEGEND:
- SOFT LANDSCAPE
 - HARD LANDSCAPE
 - APPROXIMATE EXTENT OF BERM



200 Meters



BRISBIN BROOK BEYON ARCHITECTS
 14 DUNCAN ST 4TH FLOOR
 TORONTO, ON M5H 3G8
 (416) 591-8999
 ARCHITECT

135 LAURIER AVE WEST, SUITE 413
 OTTAWA, ON K1P 5J2
 (343) 308-9274
 STRUCTURAL ENGINEER

TMP
 200 KING ST. WEST, SUITE 310
 TORONTO, ON M5H 3T4
 (416) 499-8000
 MECH. PLUMB. FIRE PROTECTION ENGINEER

MULVEY & BANANI
 90 SHEPPARD AVE. EAST, SUITE 500
 TORONTO, ON M2N 3A
 (416) 751-2520
 ELEC. LIGHTING ENGINEER



S2O
 530 N. WOOD STREET #C
 CHICAGO, IL 60622
 (224) 717-1999
 FOOD AND BEVERAGE

CSW
 Landscape Architecture
 Urban Design
 Site Planning
 Recreation and Park Planning
 Project Management
 319 McRae Avenue, Suite 502, Ottawa, Ontario, K1Z 0B9
 Tel: (613) 729-4536
 LANDSCAPE ARCHITECT

NO	DESCRIPTION	DATE
3	ISSUED FOR SPA	07 AUG. 2024
2	ISSUED FOR CO-ORDINATION	28 JUNE 2024
1	ISSUED FOR PRE-CONSULTATION	31 MAY 2024

REVISIONS/ISSUES

CONTRACTOR SHALL CHECK AND VERIFY ALL DIMENSIONS AND REPORT ANY OMISSIONS OR DISCREPANCIES TO THE ARCHITECT BEFORE PROCEEDING WITH THE WORK. DO NOT SCALE THE DRAWINGS

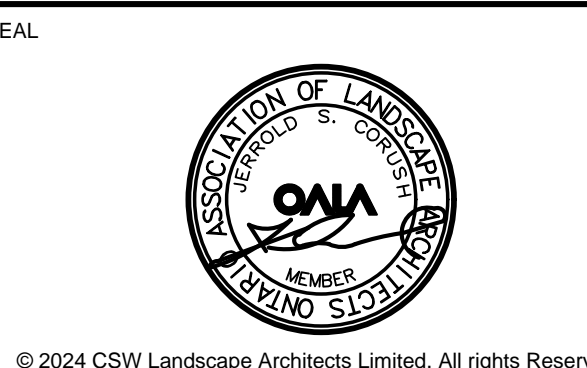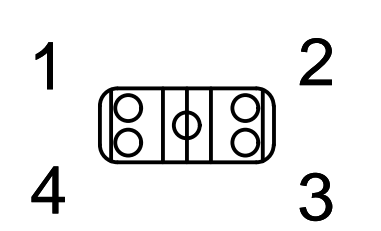

© 2024 CSW Landscape Architects Limited. All rights Reserved.
 DRAWN SE/JA
 DATE MAY 2024
 CHECKED JC/CM

LANSDOWNE EVENT CENTRE

DWG. TITLE
 LANDSCAPE COMPARISON PLAN

SCALE 1:750
 DWG. NO. L100.0
 PROJ. NO. CSW #1766-12