
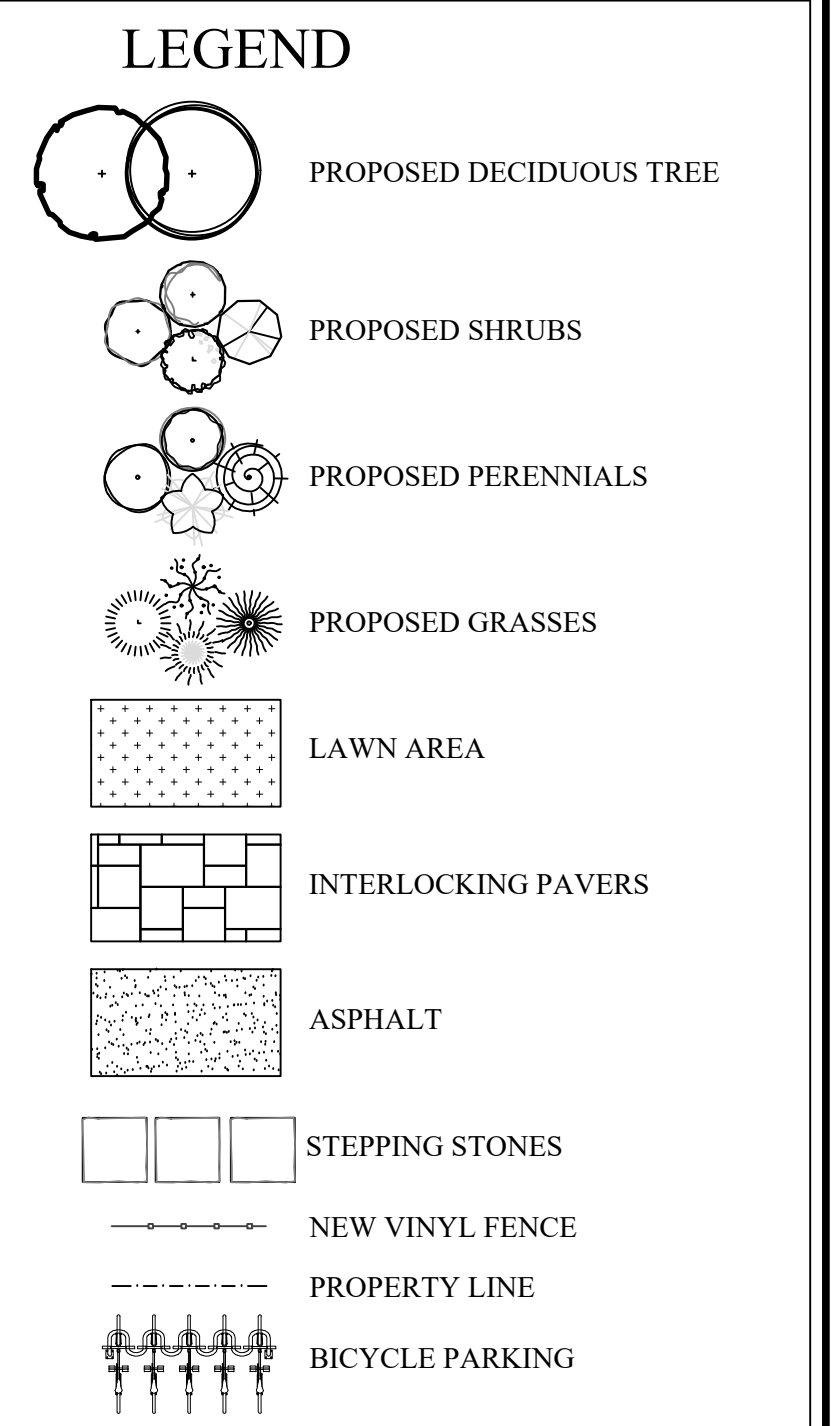


ENTRY SIGN

BACKYARD LOUNGE AREA

1132 St Pierre Street						
Orleans ON						
18-Jul-24						
Trees/Shrubs/Vines						
Key	Qty	Botanical Name	Common Name	Size	Cdn	Notes
AC	1	Amelanchier x Grandiflora 'Autumn Brilliance'	Autumn Brilliance Serviceberry	50 mm cal	WB	
AFC	1	Acer x freemanii 'Celebration'	Celebration Maple	60 mm cal	WB	
GBP	1	Ginkgo biloba 'Princeton Sentry'	Princeton Sentry Maidenhair Tree	45mm cal	WB	
HPL	7	Hydrangea paniculata 'Little Lime'	Little Lime Hydrangea		3 gal pot	
PMS	6	Pinus mugo 'Slowmound'	Slowmound Mugo Pine	50 cm spr	5 galpot	
POD	4	Physocarpus opulifolius 'Darts Gold'	Dart's Gold Ninebark	60 cm ht	3 gal pot	
POT	4	Physocarpus opulifolius 'Tiny Wine'	Tiny Wine Ninebark	60 cm ht	3 gal pot	
TCNA	8	Taxus cuspidata 'Nana Aurescens'	Dwarf Golden Japanese Yew		2 gal pot	
TMH	6	Taxus x media 'Hilli'	Hilli's Yew	60 cm	7 gal	
Perennials/Grasses/Groundcovers						
Key	No	Botanical Name	Common Name	Size	Cdn	Notes
CAK	30	Calamagrostis acutifolia 'Karl Forester'	Feather Reed Grass		1 gal pot	plant 32" o.c.
HH	18	Hemerocallis x 'Stella Doro'	Stella Doro Hybrid Daylily		1 gal pot	plant 18" o.c.
PVH	12	Panicum virgatum 'Heavy Metal'	Switch Grass		1 gal pot	plant 36" o.c.
SSA	27	Sedum spectabilis 'Matrona'	Matrona Sedum		1 gal pot	plant 18" o.c.

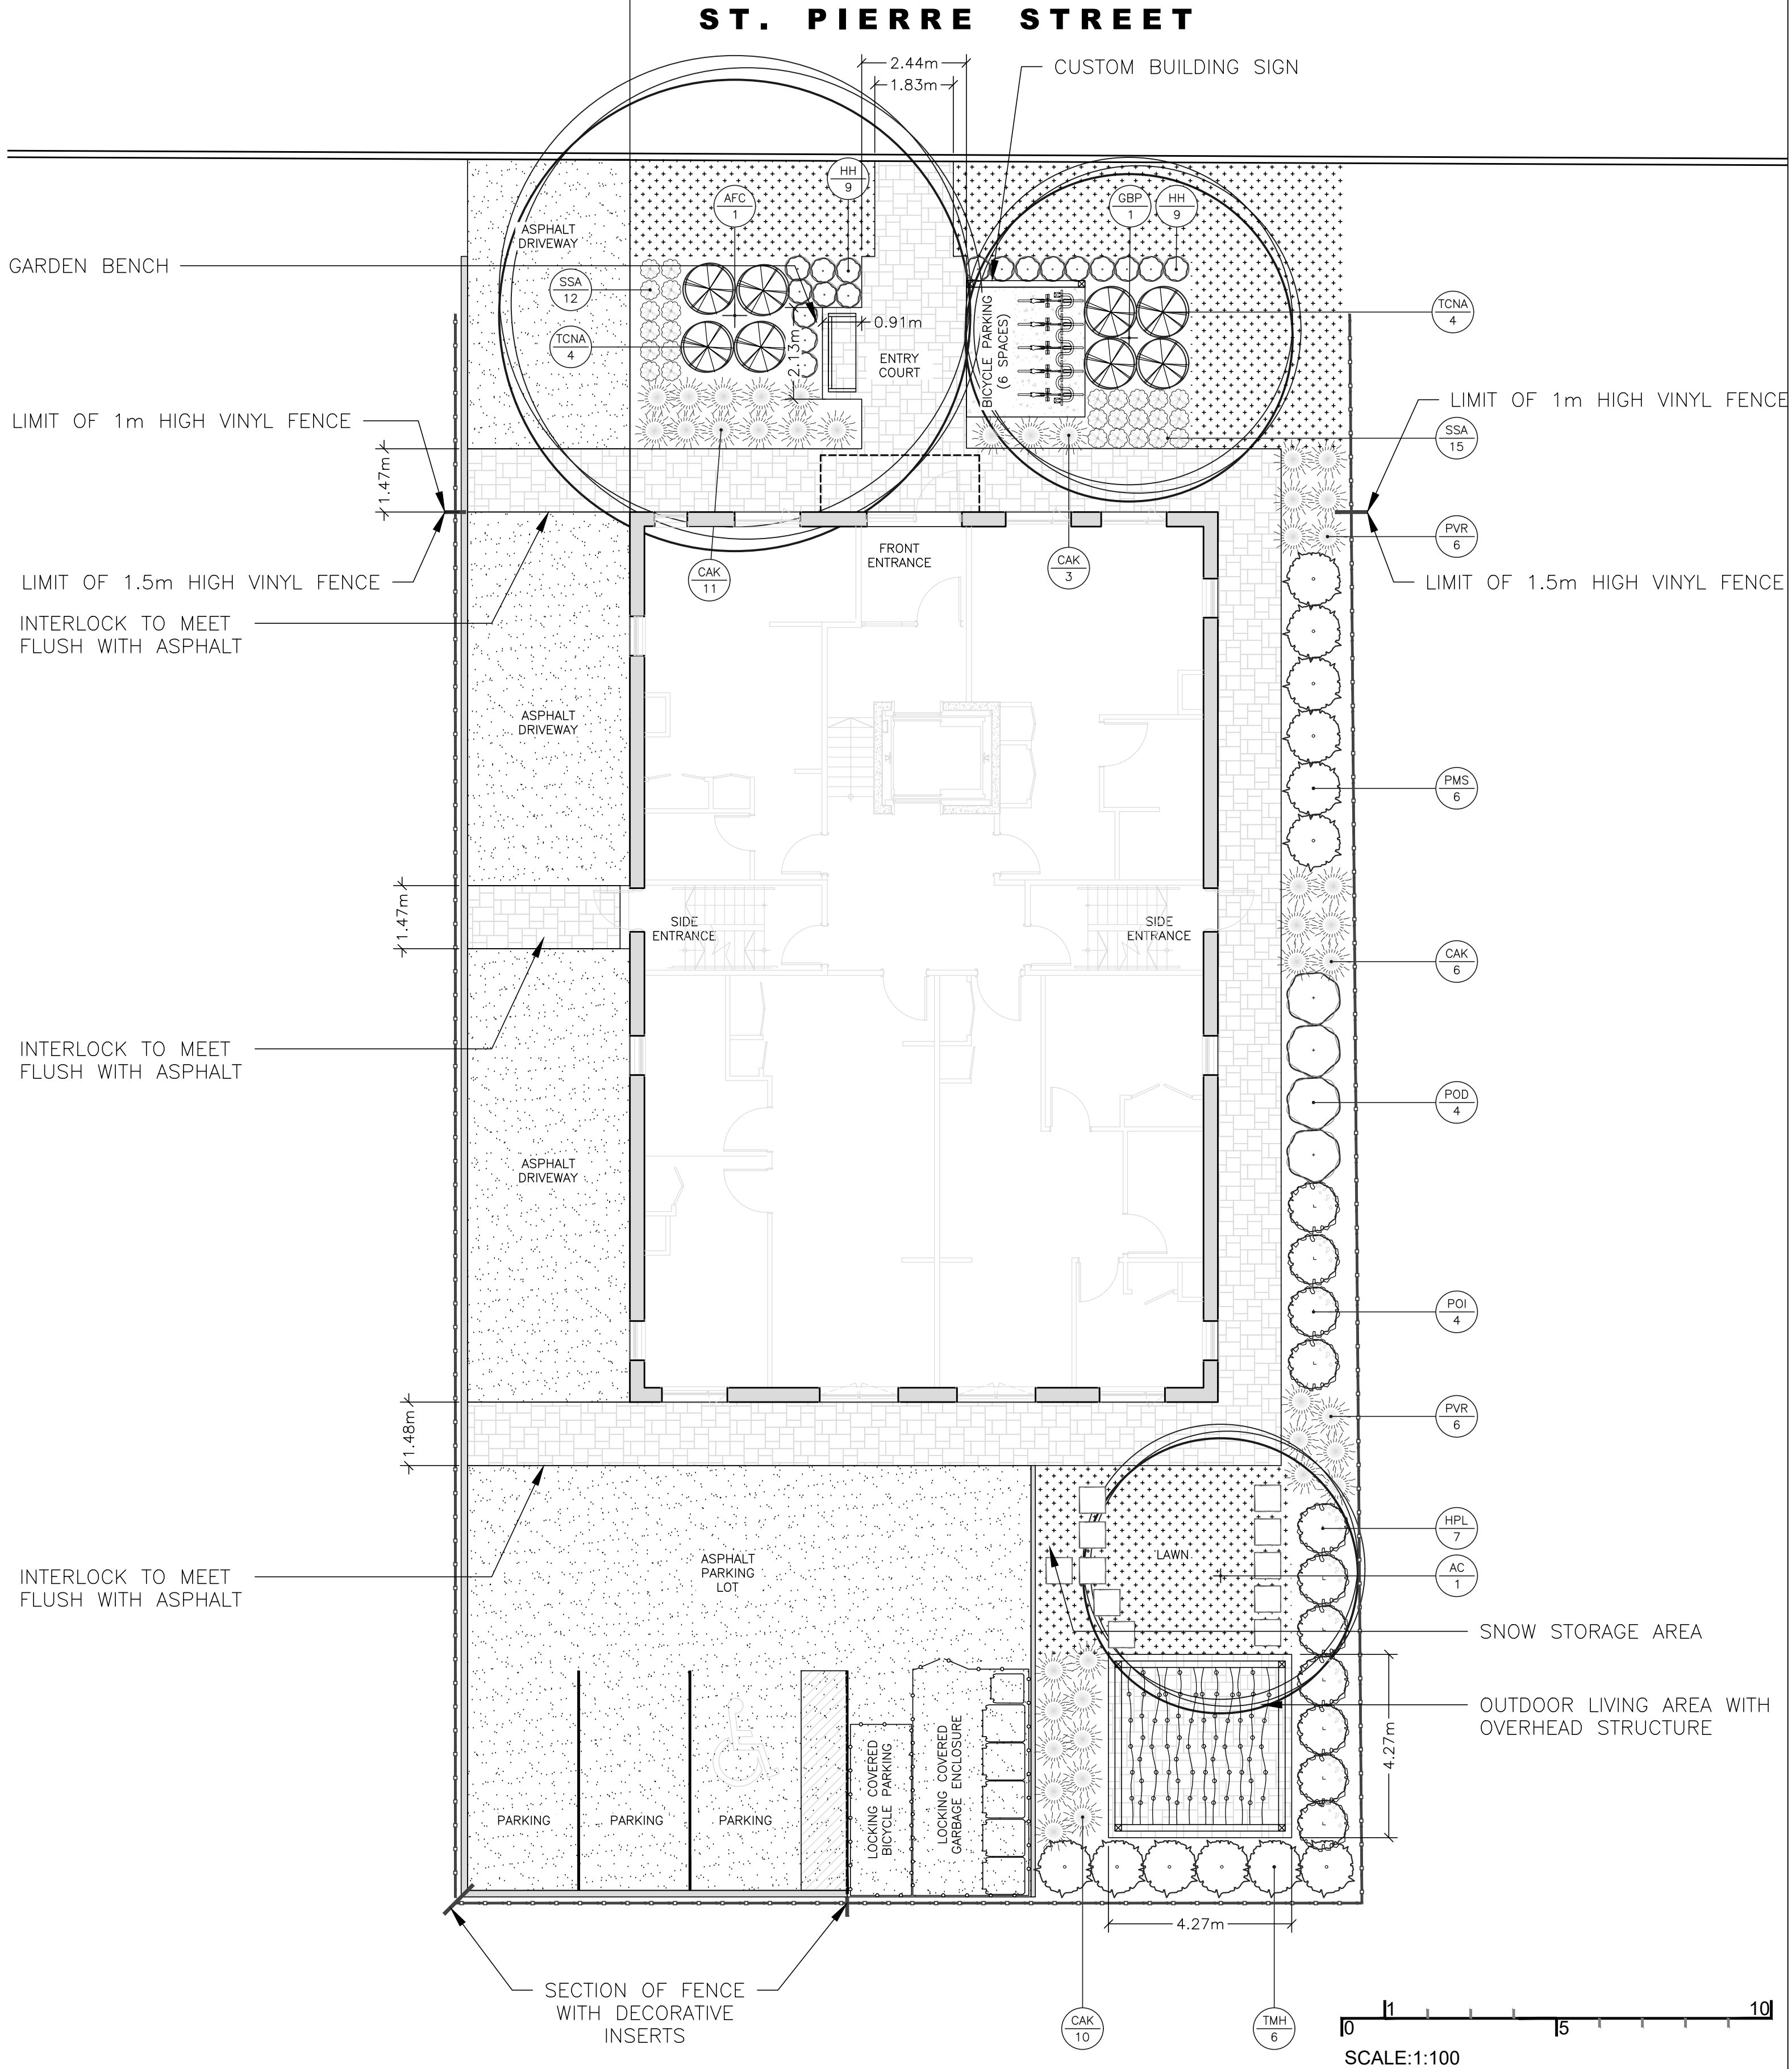

1 July 18/24			Issued for review
No.	Date		Revision note

John K. Szczepaniak
LANDSCAPE ARCHITECT
BIAWA/CALA
tel: (613) 731-2777 fax: (613) 731-6989
e-mail: jszla@rogers.com

ISSUED FOR
DISCUSSION ONLY

1132 St. Pierre
1132 St. Pierre,
Ottawa, ON

Landscape Plan

CHK: JKS
DRW: EK
DATE: July 08, 2024
ID: 2024-03
SCALE: 1:100

L1