



1 DECIDUOUS TREE PLANTING n.t.s.

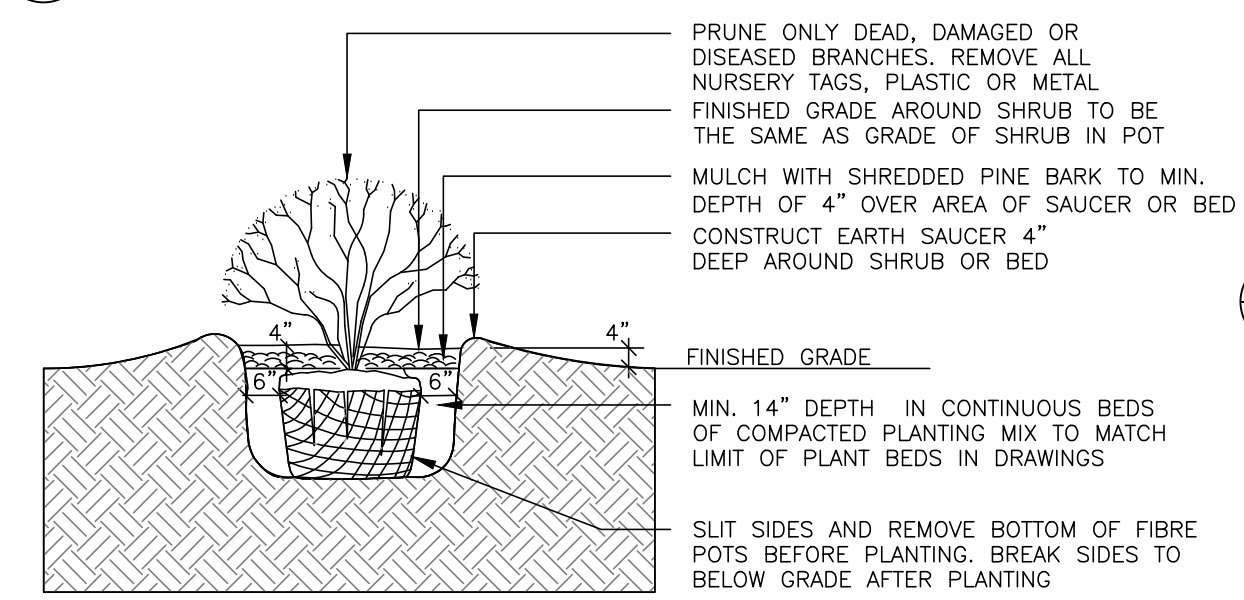


2 SHRUB PLANTING n.t.s.

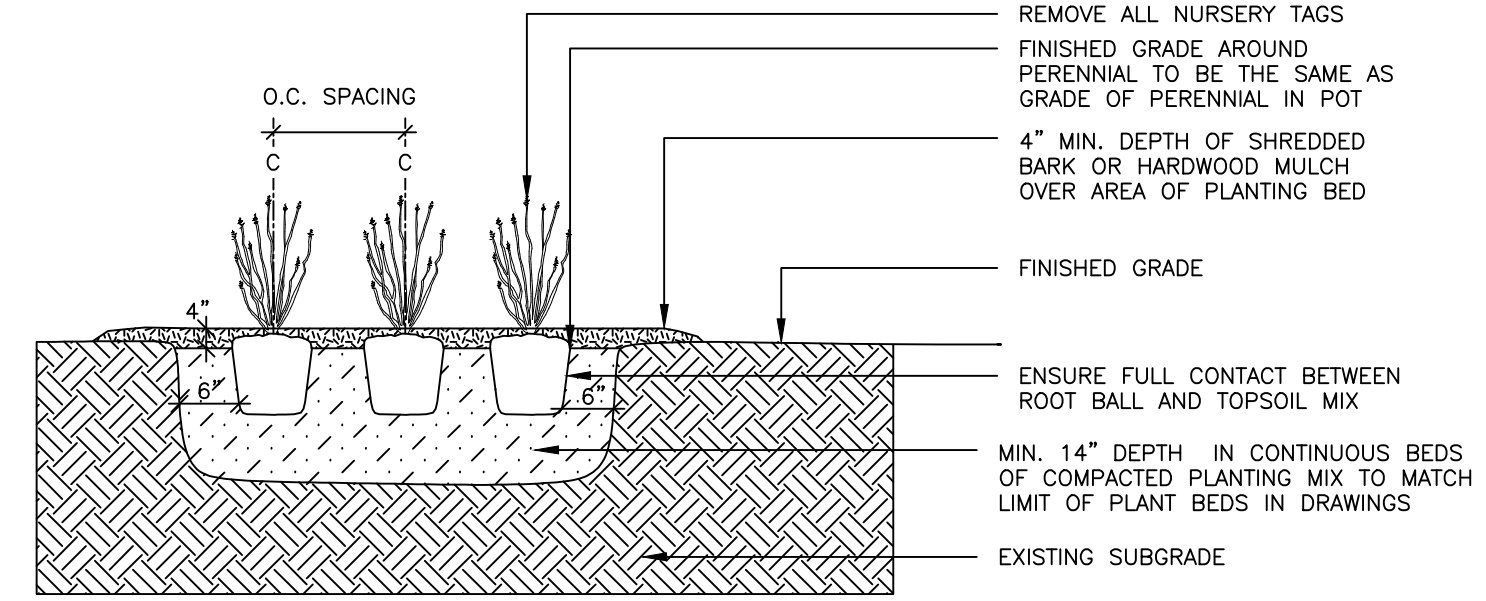


3 PERENNIAL & ORNAMENTAL GRASS PLANTING n.t.s.




ENTRY SIGN

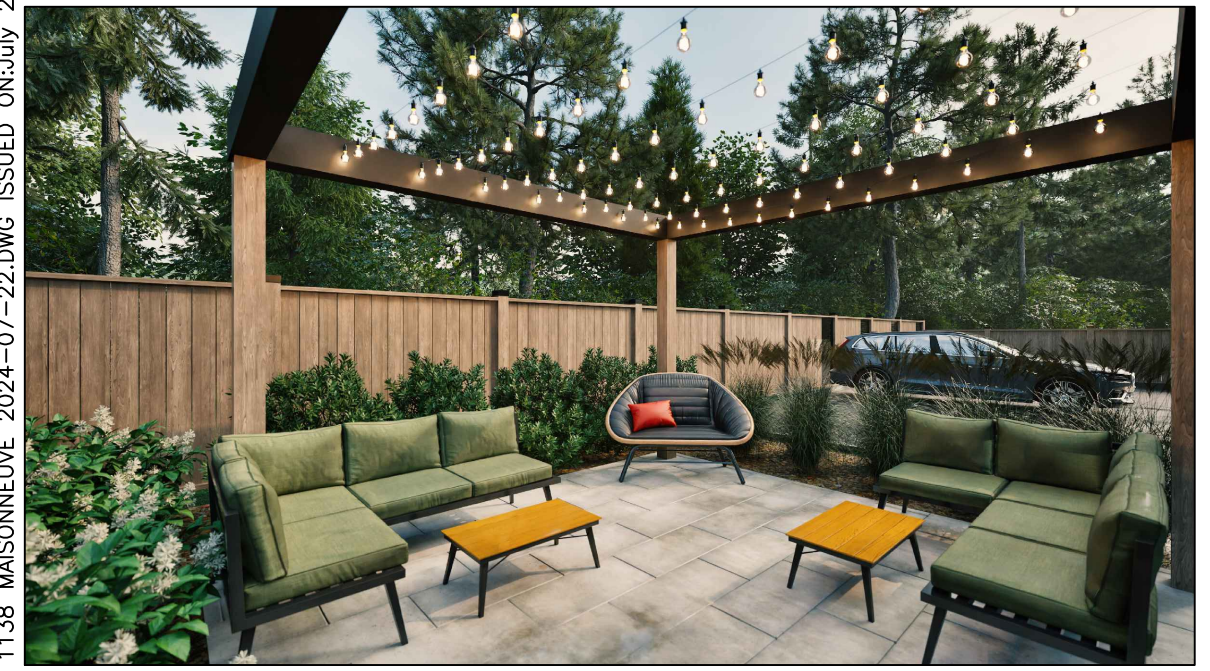

BACKYARD LOUNGE AREA

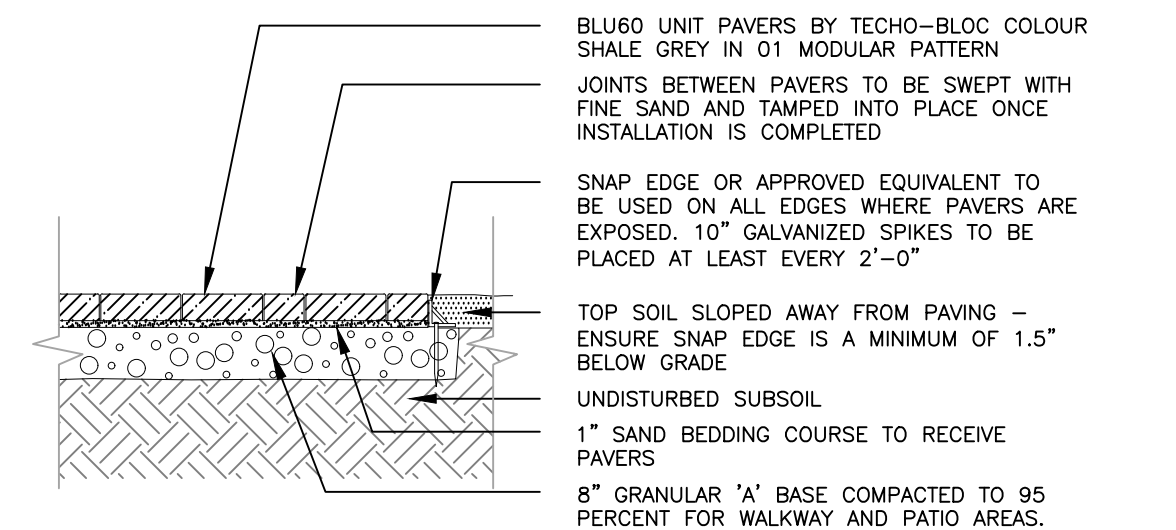


4 UNIT PAVING - PATIO & WALKWAYS n.t.s.

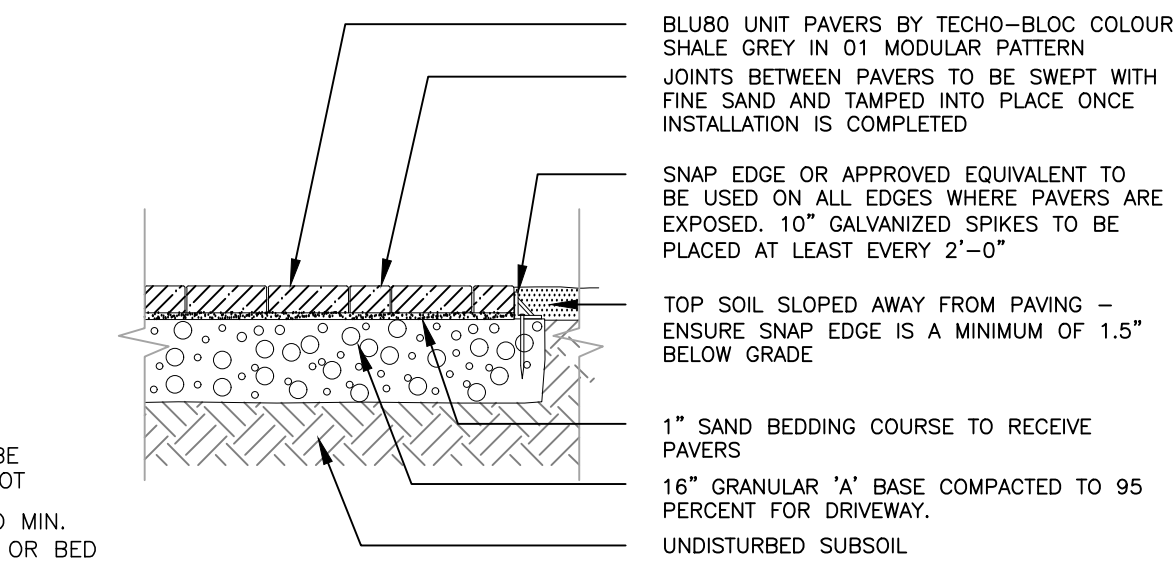

5 UNIT PAVING - DRIVEWAY n.t.s.

Trees/Shrubs/Vines							
Key	Qty	Botanical Name	Common Name	Size	Cdn	Notes	Revisions
AFF	1	Acer fremanii 'Firefall'	Firefall Maple	60mm cal	WB		
POT	4	Physocarpus opulifolius 'Tiny Wine'	Tiny Wine Ninebark	60 cm ht	3 gal pot		
SAJ	1	Syringa Amurensis Japonica	Ivory Silk Lilac Tree	50 mm cal	WB		
SJG	7	Spirea japonica Goldflame	Goldflame Spirea		3 gal pot		
ST	3	Spirea trilobata	Dwarf Vanhouttei Spirea	60 cm ht	3 gal pot		
TAB	1	Tilia Americana 'Boulevard'	Boulevard Basswood	60 mm cal	WB		
TCNA	8	Taxus cuspidata 'Nana Aureoscens'	Dwarf Golden Japanese Yew		2 gal pot		
TMH	8	Taxus x media 'Hillii'	Hill's Yew	60 cm	7 gal		

Perennials/Grasses/Groundcovers							
Key	No	Botanical Name	Common Name	Size	Cdn	Notes	Revisions
CAK	24	Calamagrostis acutifolia 'Karl Forester'	Feather Reed Grass		1 gal pot	plant 32" o.c.	
HBW	26	Hosta Blue Wedgewood	Blue Wedgewood Hosta		1 gal pot	plant 24" o.c.	
CAO	11	Calamagrostis acutifolia 'Overdam'	Variegated Feather Reed Grass		1 gal pot	plant 24" o.c.	
RFG	7	Rudbeckia fulgida Golstrum	Black Eyed Susans		1 gal pot	plant 18" o.c.	
HH	26	Hemerocallis x 'Stella Supreme'	Stella Supreme Hybrid Daylily		1 gal pot	plant 18" o.c.	

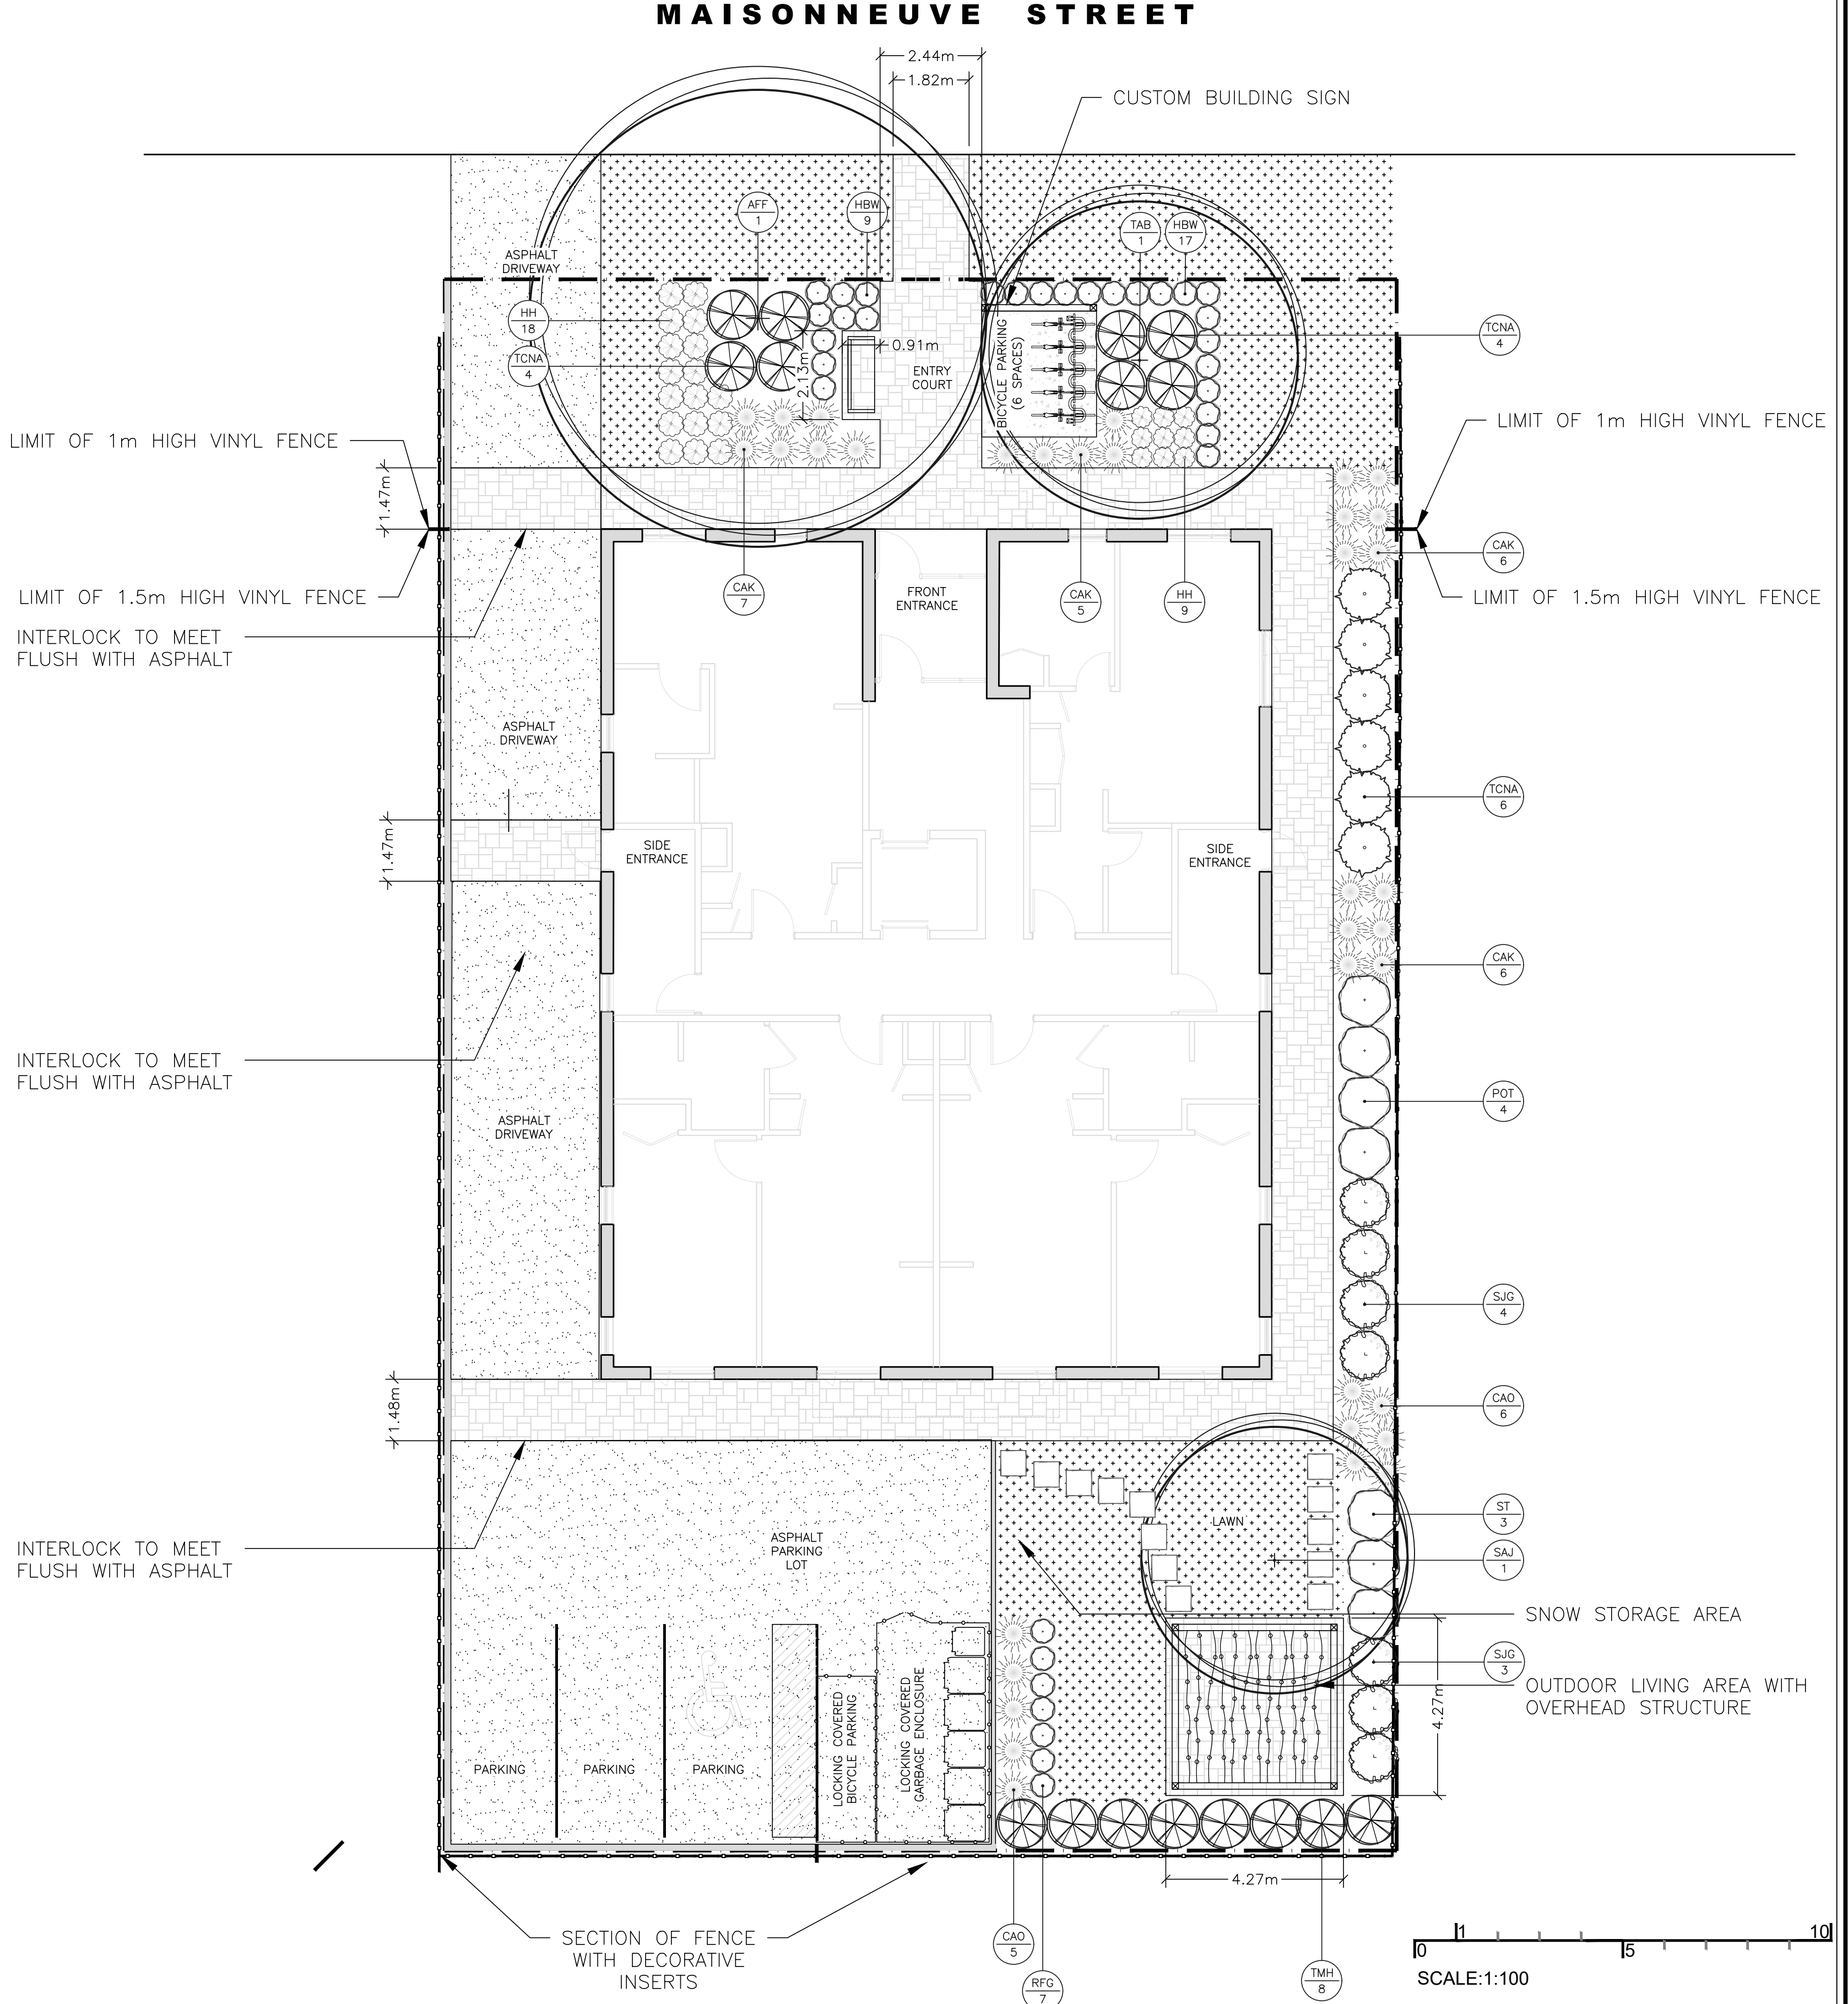

LEGEND

- PROPOSED DECIDUOUS TREE
- PROPOSED SHRUBS
- PROPOSED PERENNIALS
- PROPOSED GRASSES
- LAWN AREA
- INTERLOCKING PAVERS
- ASPHALT
- STEPPING STONES
- NEW VINYL FENCE
- PROPERTY LINE
- BICYCLE PARKING

No.	Date	Revision note
1	July 19/24	Preliminary issued for review

John K. Szczepaniak
LANDSCAPE ARCHITECT
BASQUA
tel: (613) 731-2777 fax: (613) 731-6989
e-mail: jszla@rogers.com

ISSUED FOR REVIEW ONLY - NOT FOR CONSTRUCTION.

1138 Maisonneuve
1138 Maisonneuve
Ottawa, ON

Preliminary Concept Plan

CHK: JKS
DRW: EK
DATE: July 08, 2024
ID: 2024-04
SCALE: 1:100

