


SITE LEGEND

- 1 EXISTING NORTH STANDS
- 2 SOUTH STANDS
- 3 GREAT LAWN
- 4 ABERDEEN PAVILION

SHADOW LEGEND

- PROPOSED SHADOW LINE
- PROPOSED DEVELOPMENT
- NEW NET SHADOW

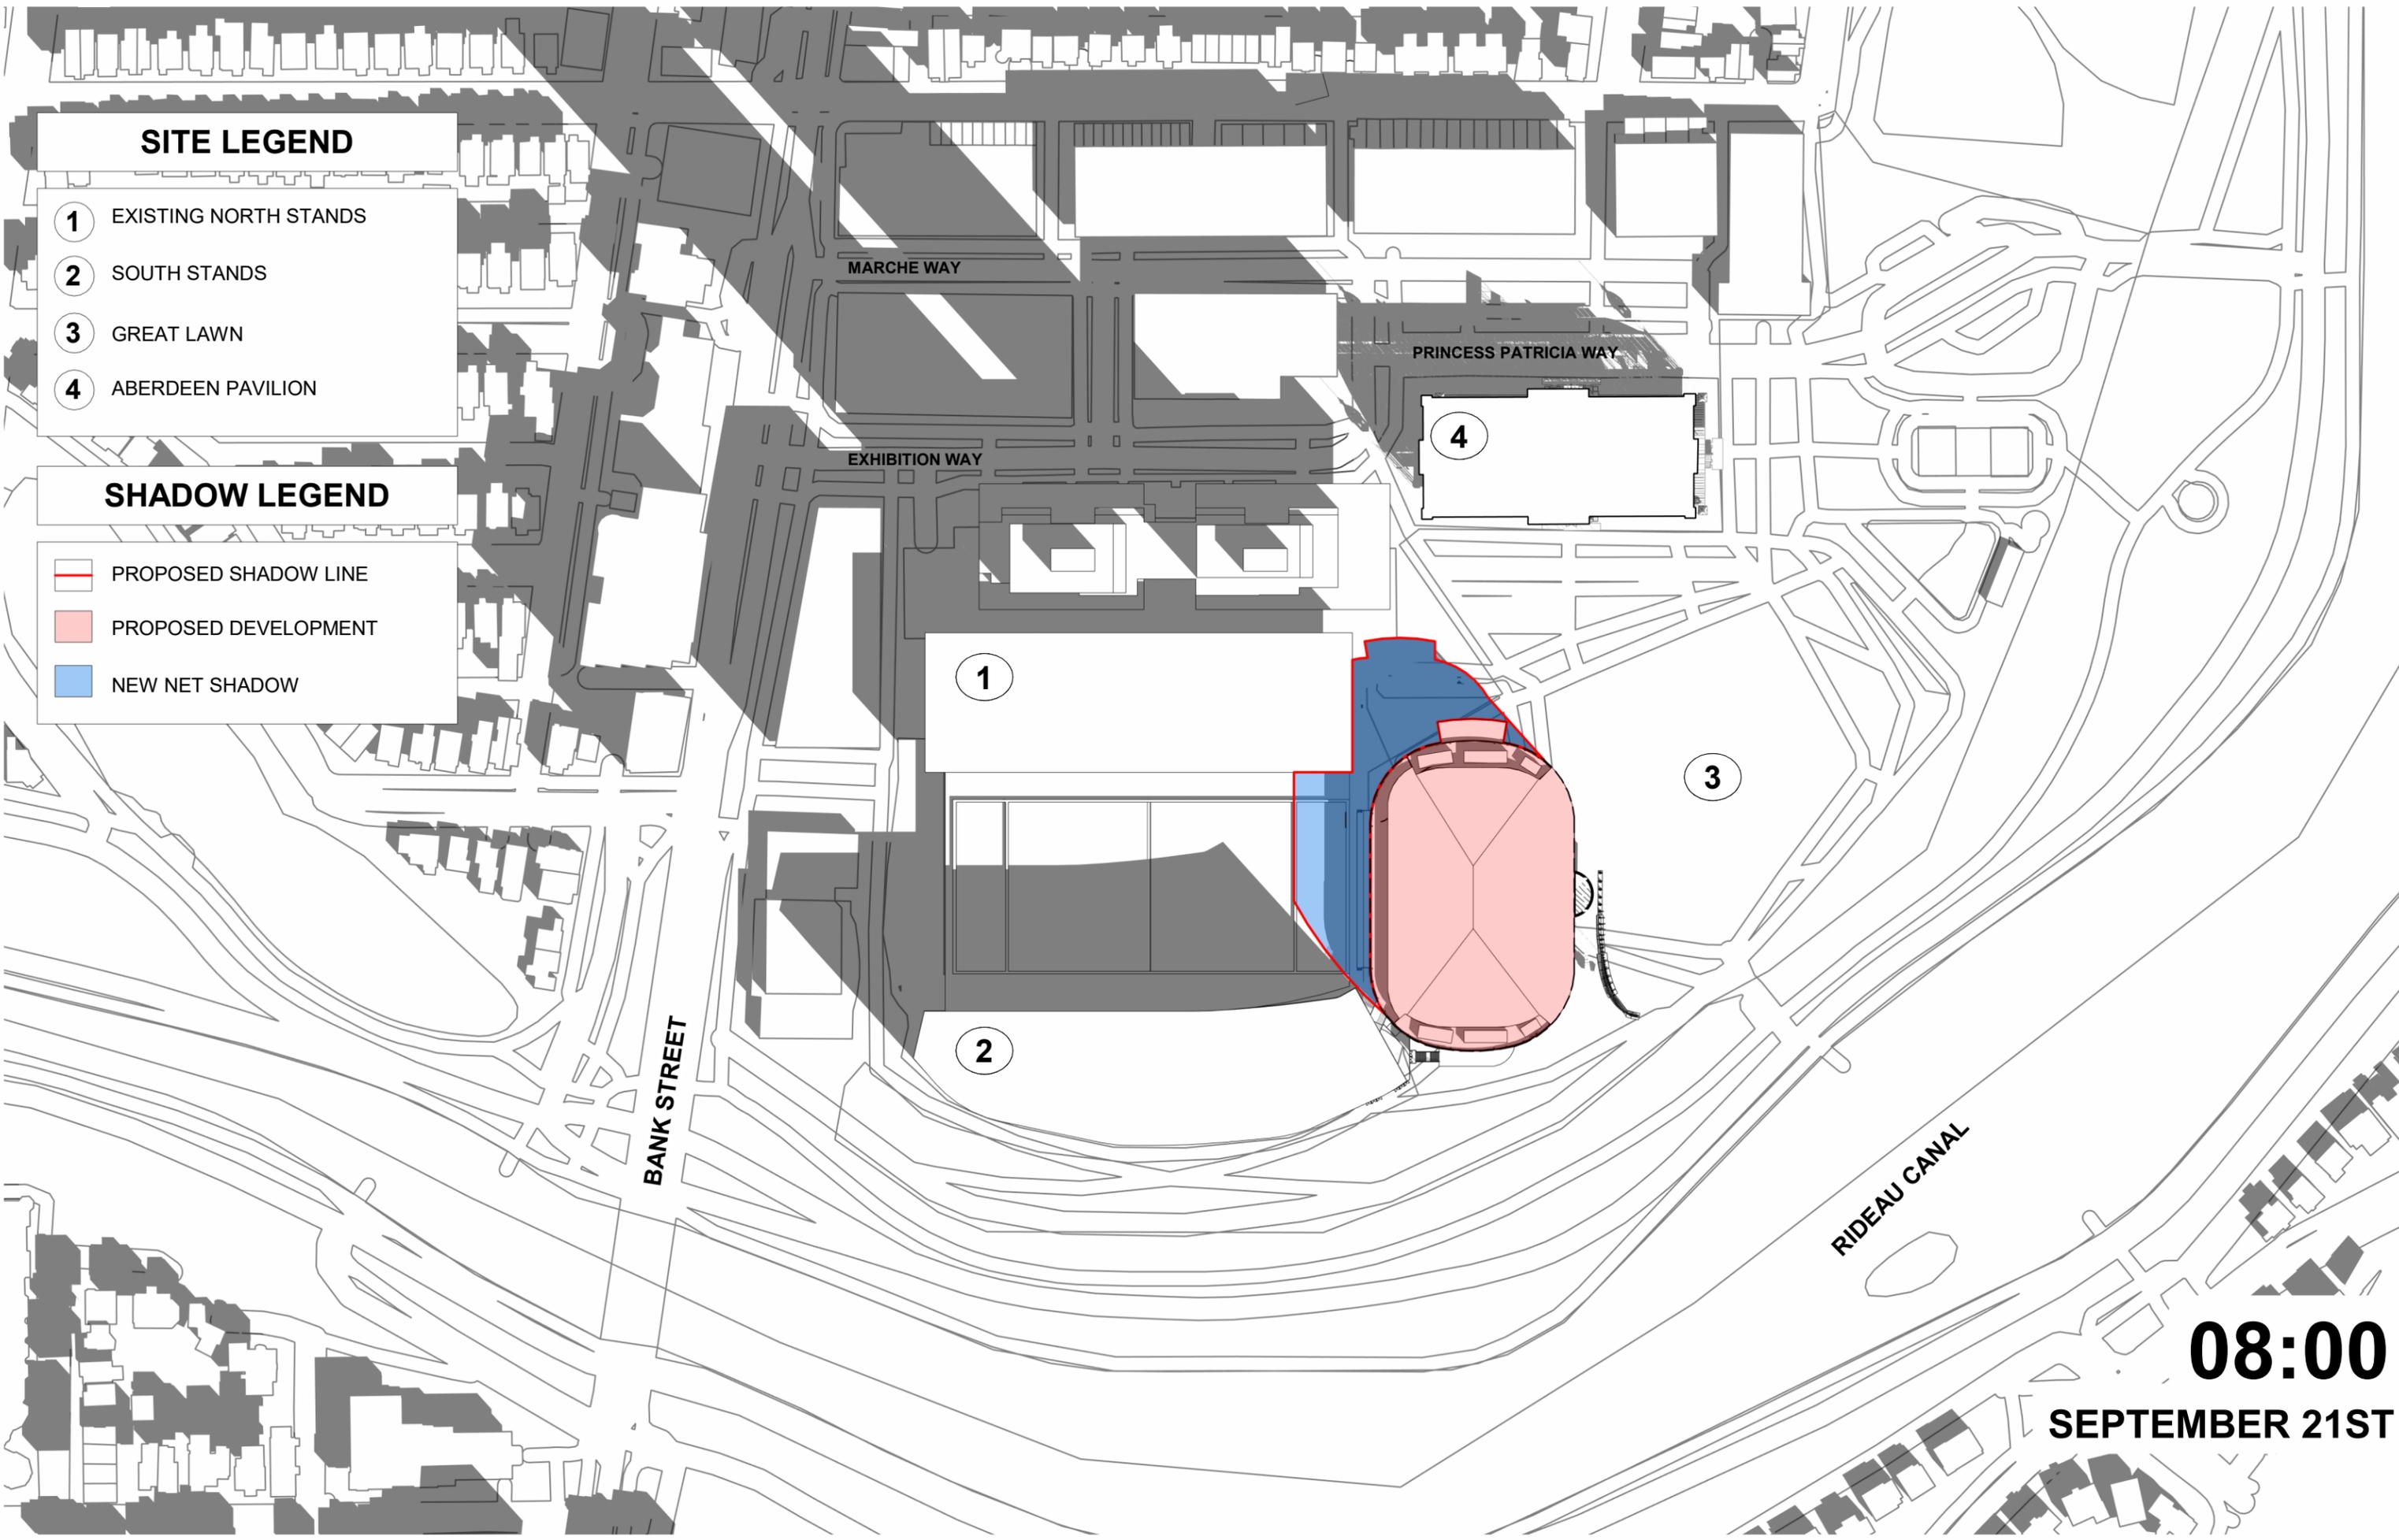


08:00
SEPTEMBER 21ST

SITE LEGEND

- 1 EXISTING NORTH STANDS
- 2 SOUTH STANDS
- 3 GREAT LAWN
- 4 ABERDEEN PAVILION

SHADOW LEGEND

- PROPOSED SHADOW LINE
- PROPOSED DEVELOPMENT
- NEW NET SHADOW

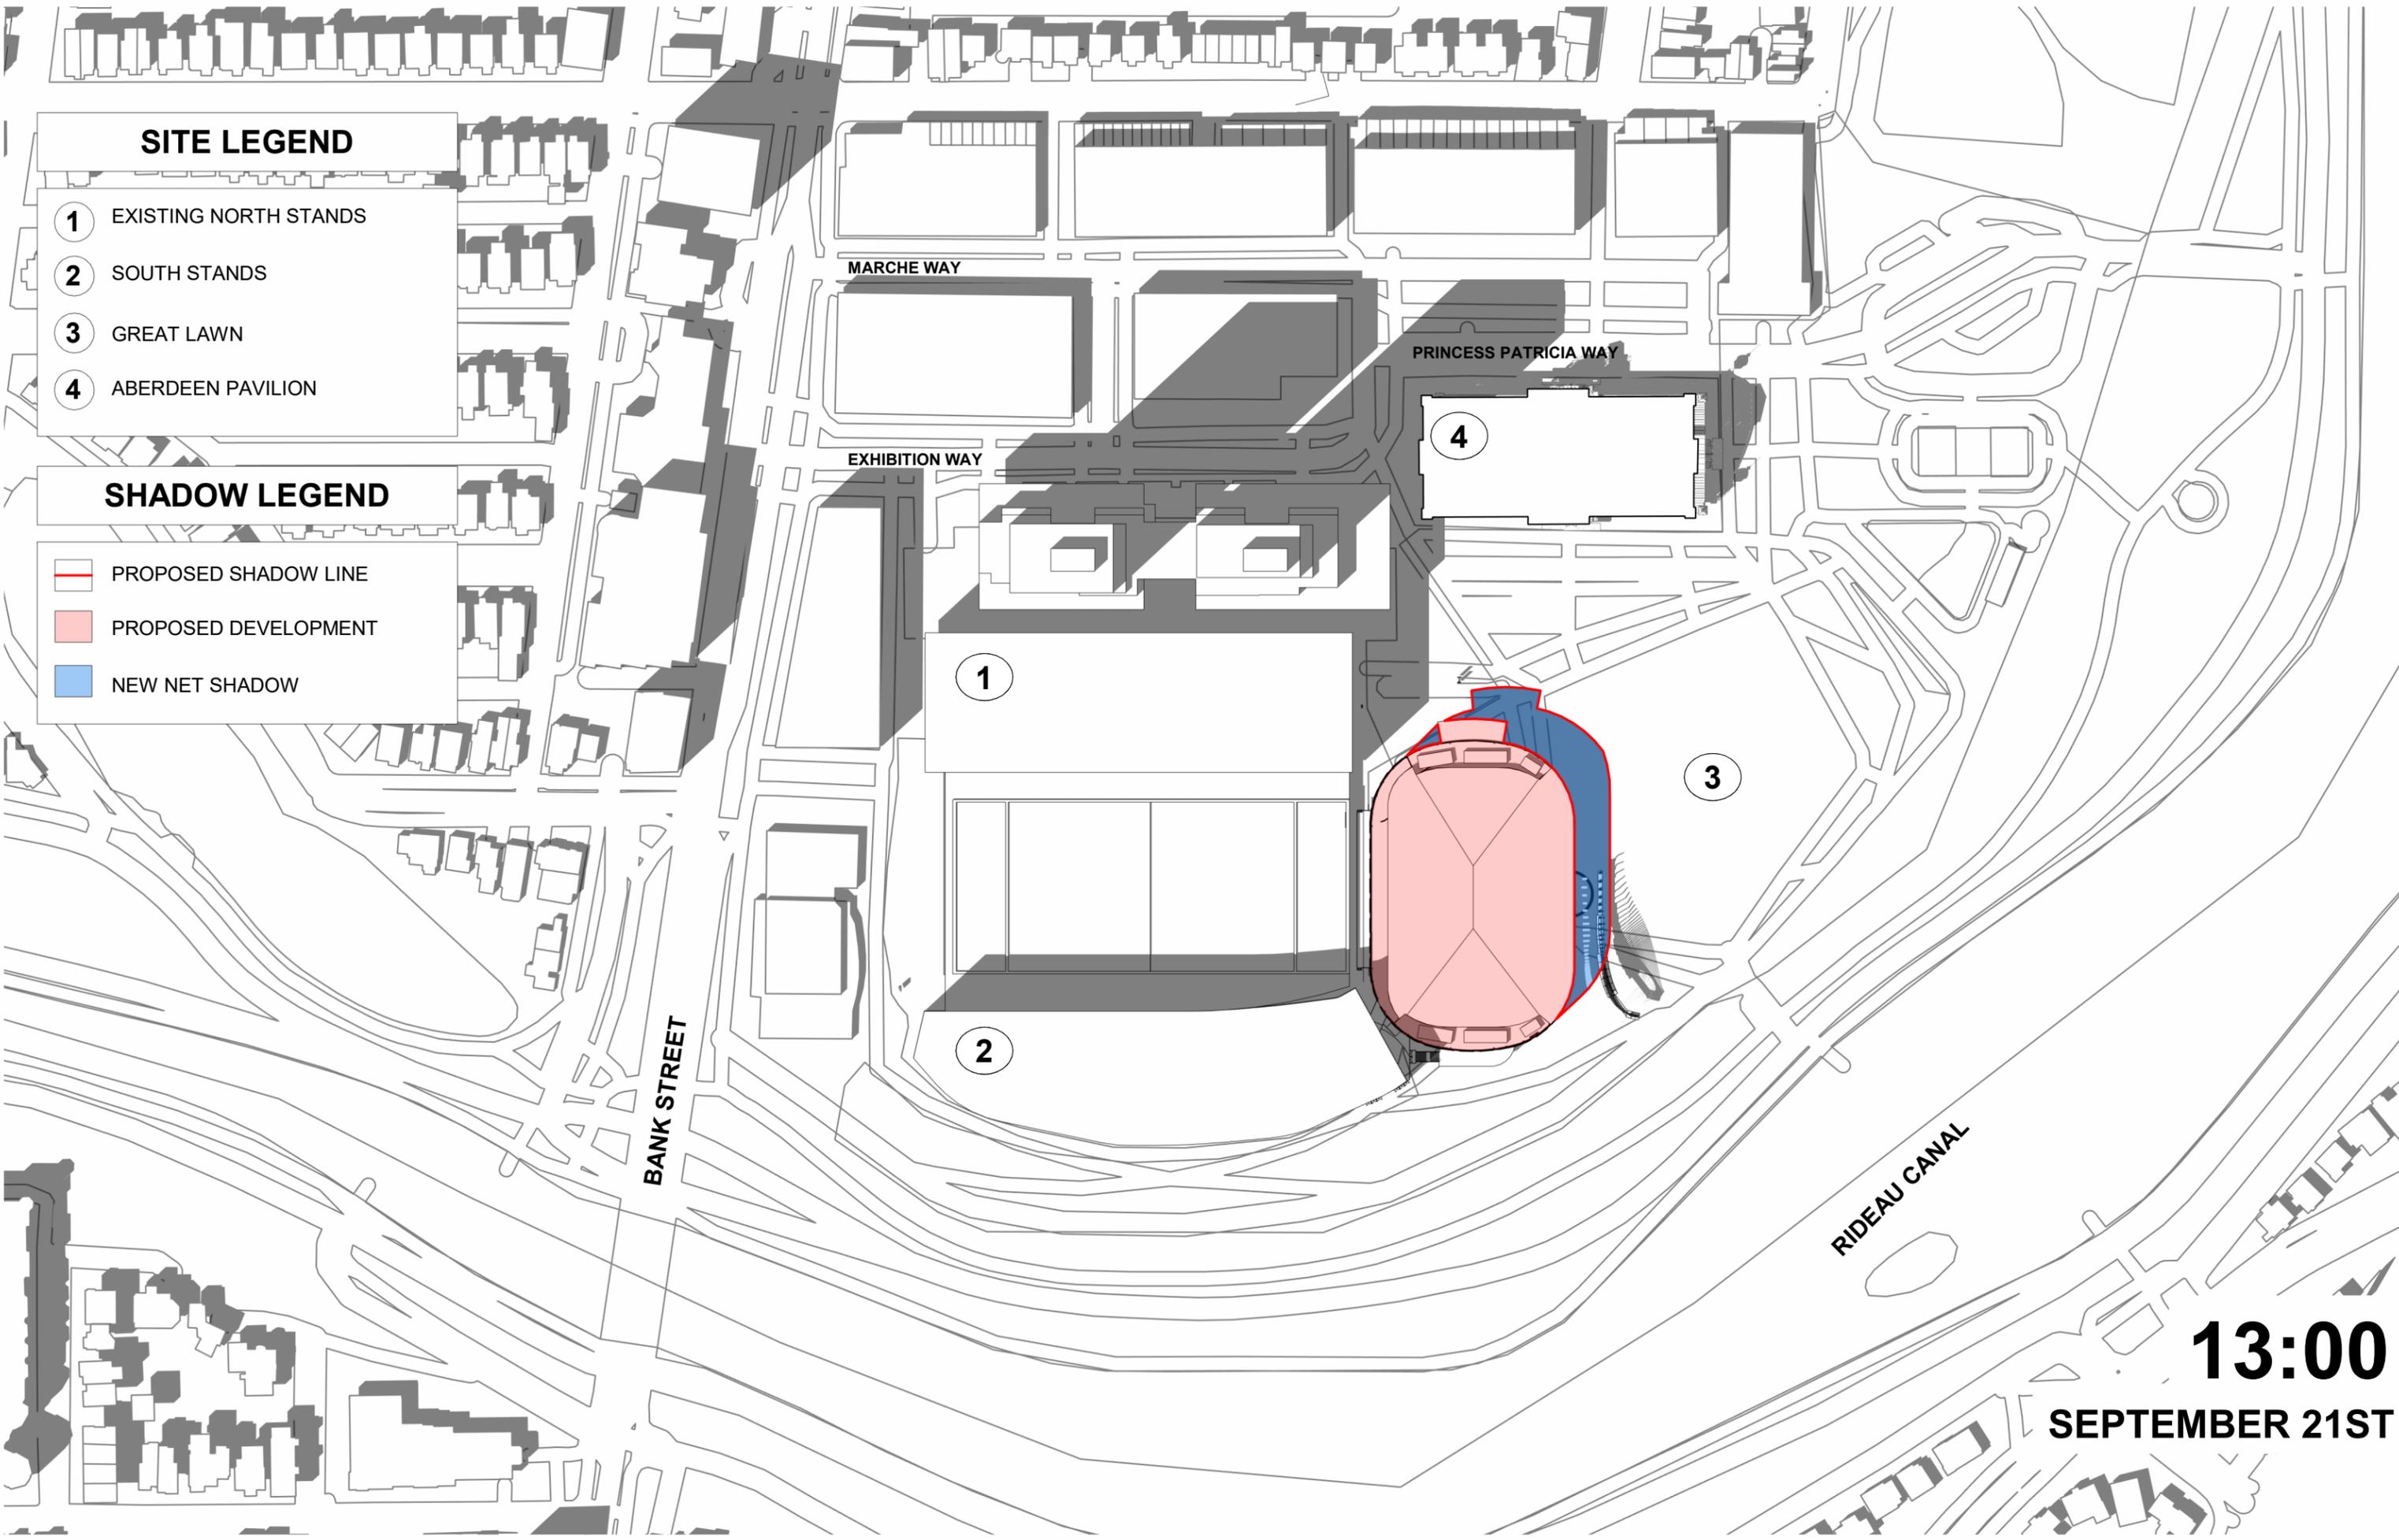


13:00
SEPTEMBER 21ST

SITE LEGEND

- 1 EXISTING NORTH STANDS
- 2 SOUTH STANDS
- 3 GREAT LAWN
- 4 ABERDEEN PAVILION

SHADOW LEGEND

- PROPOSED SHADOW LINE
- PROPOSED DEVELOPMENT
- NEW NET SHADOW

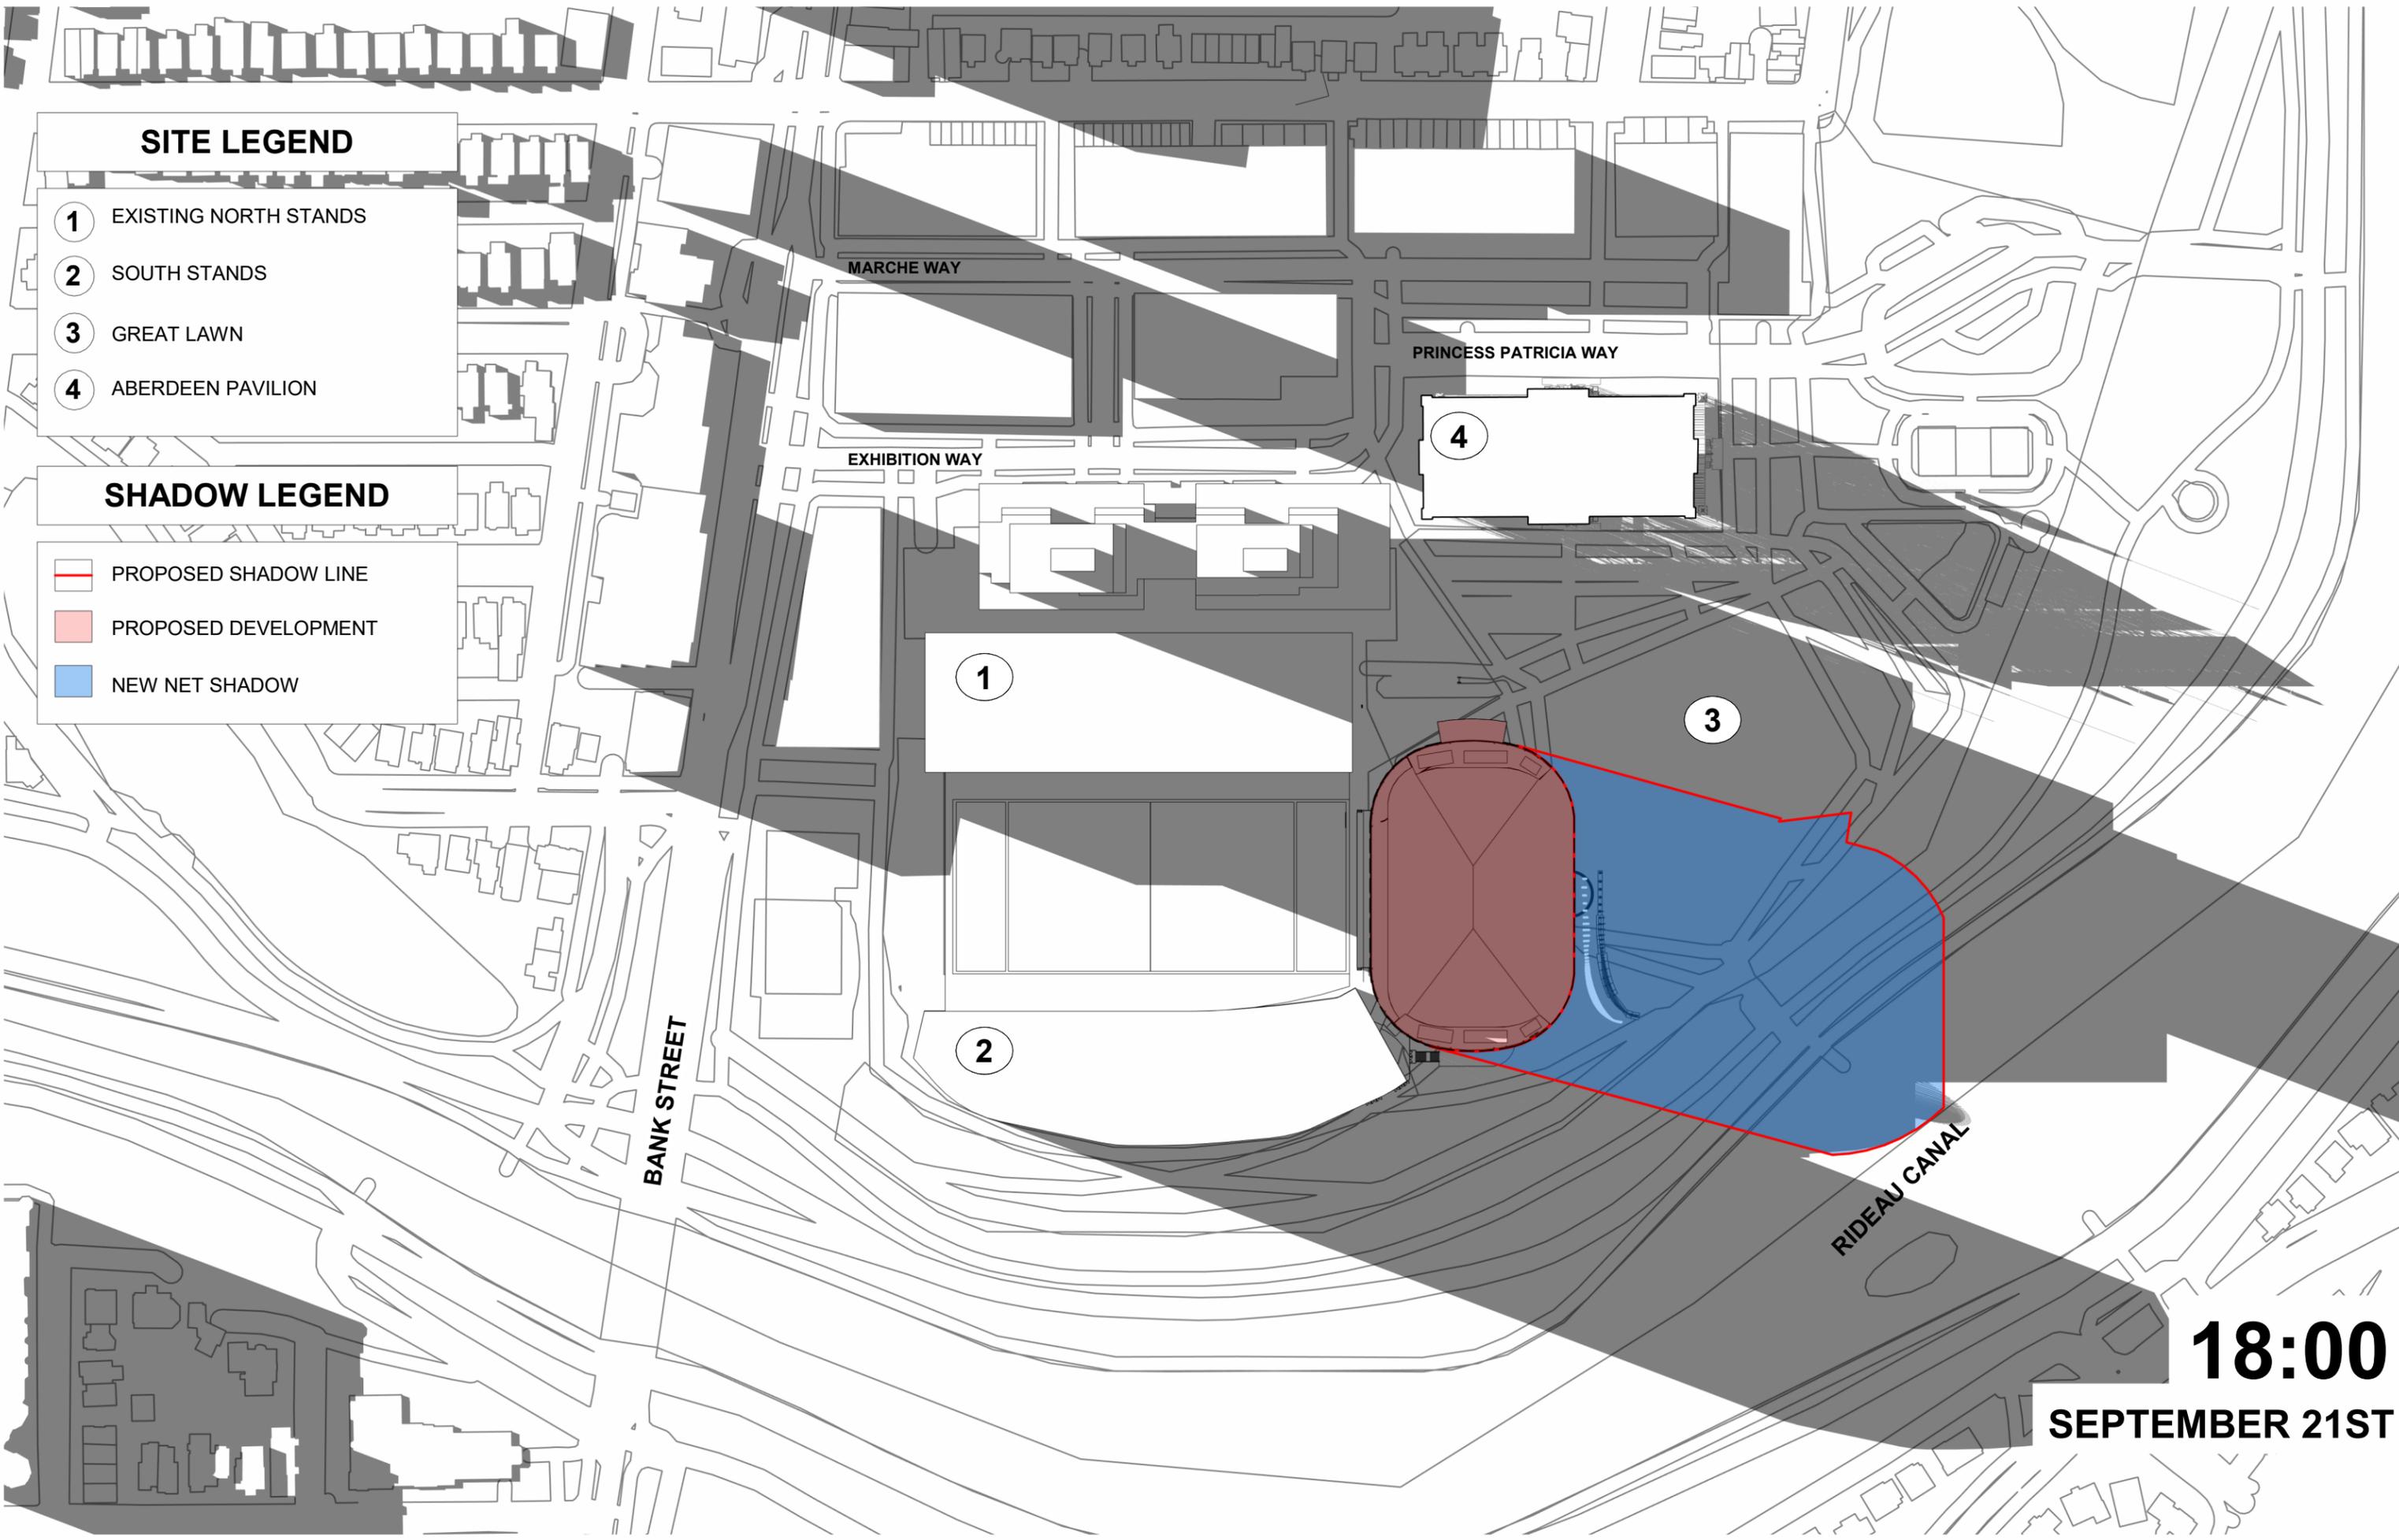


SITE LEGEND

- 1 EXISTING NORTH STANDS
- 2 SOUTH STANDS
- 3 GREAT LAWN
- 4 ABERDEEN PAVILION

SHADOW LEGEND

- PROPOSED SHADOW LINE
- PROPOSED DEVELOPMENT
- NEW NET SHADOW

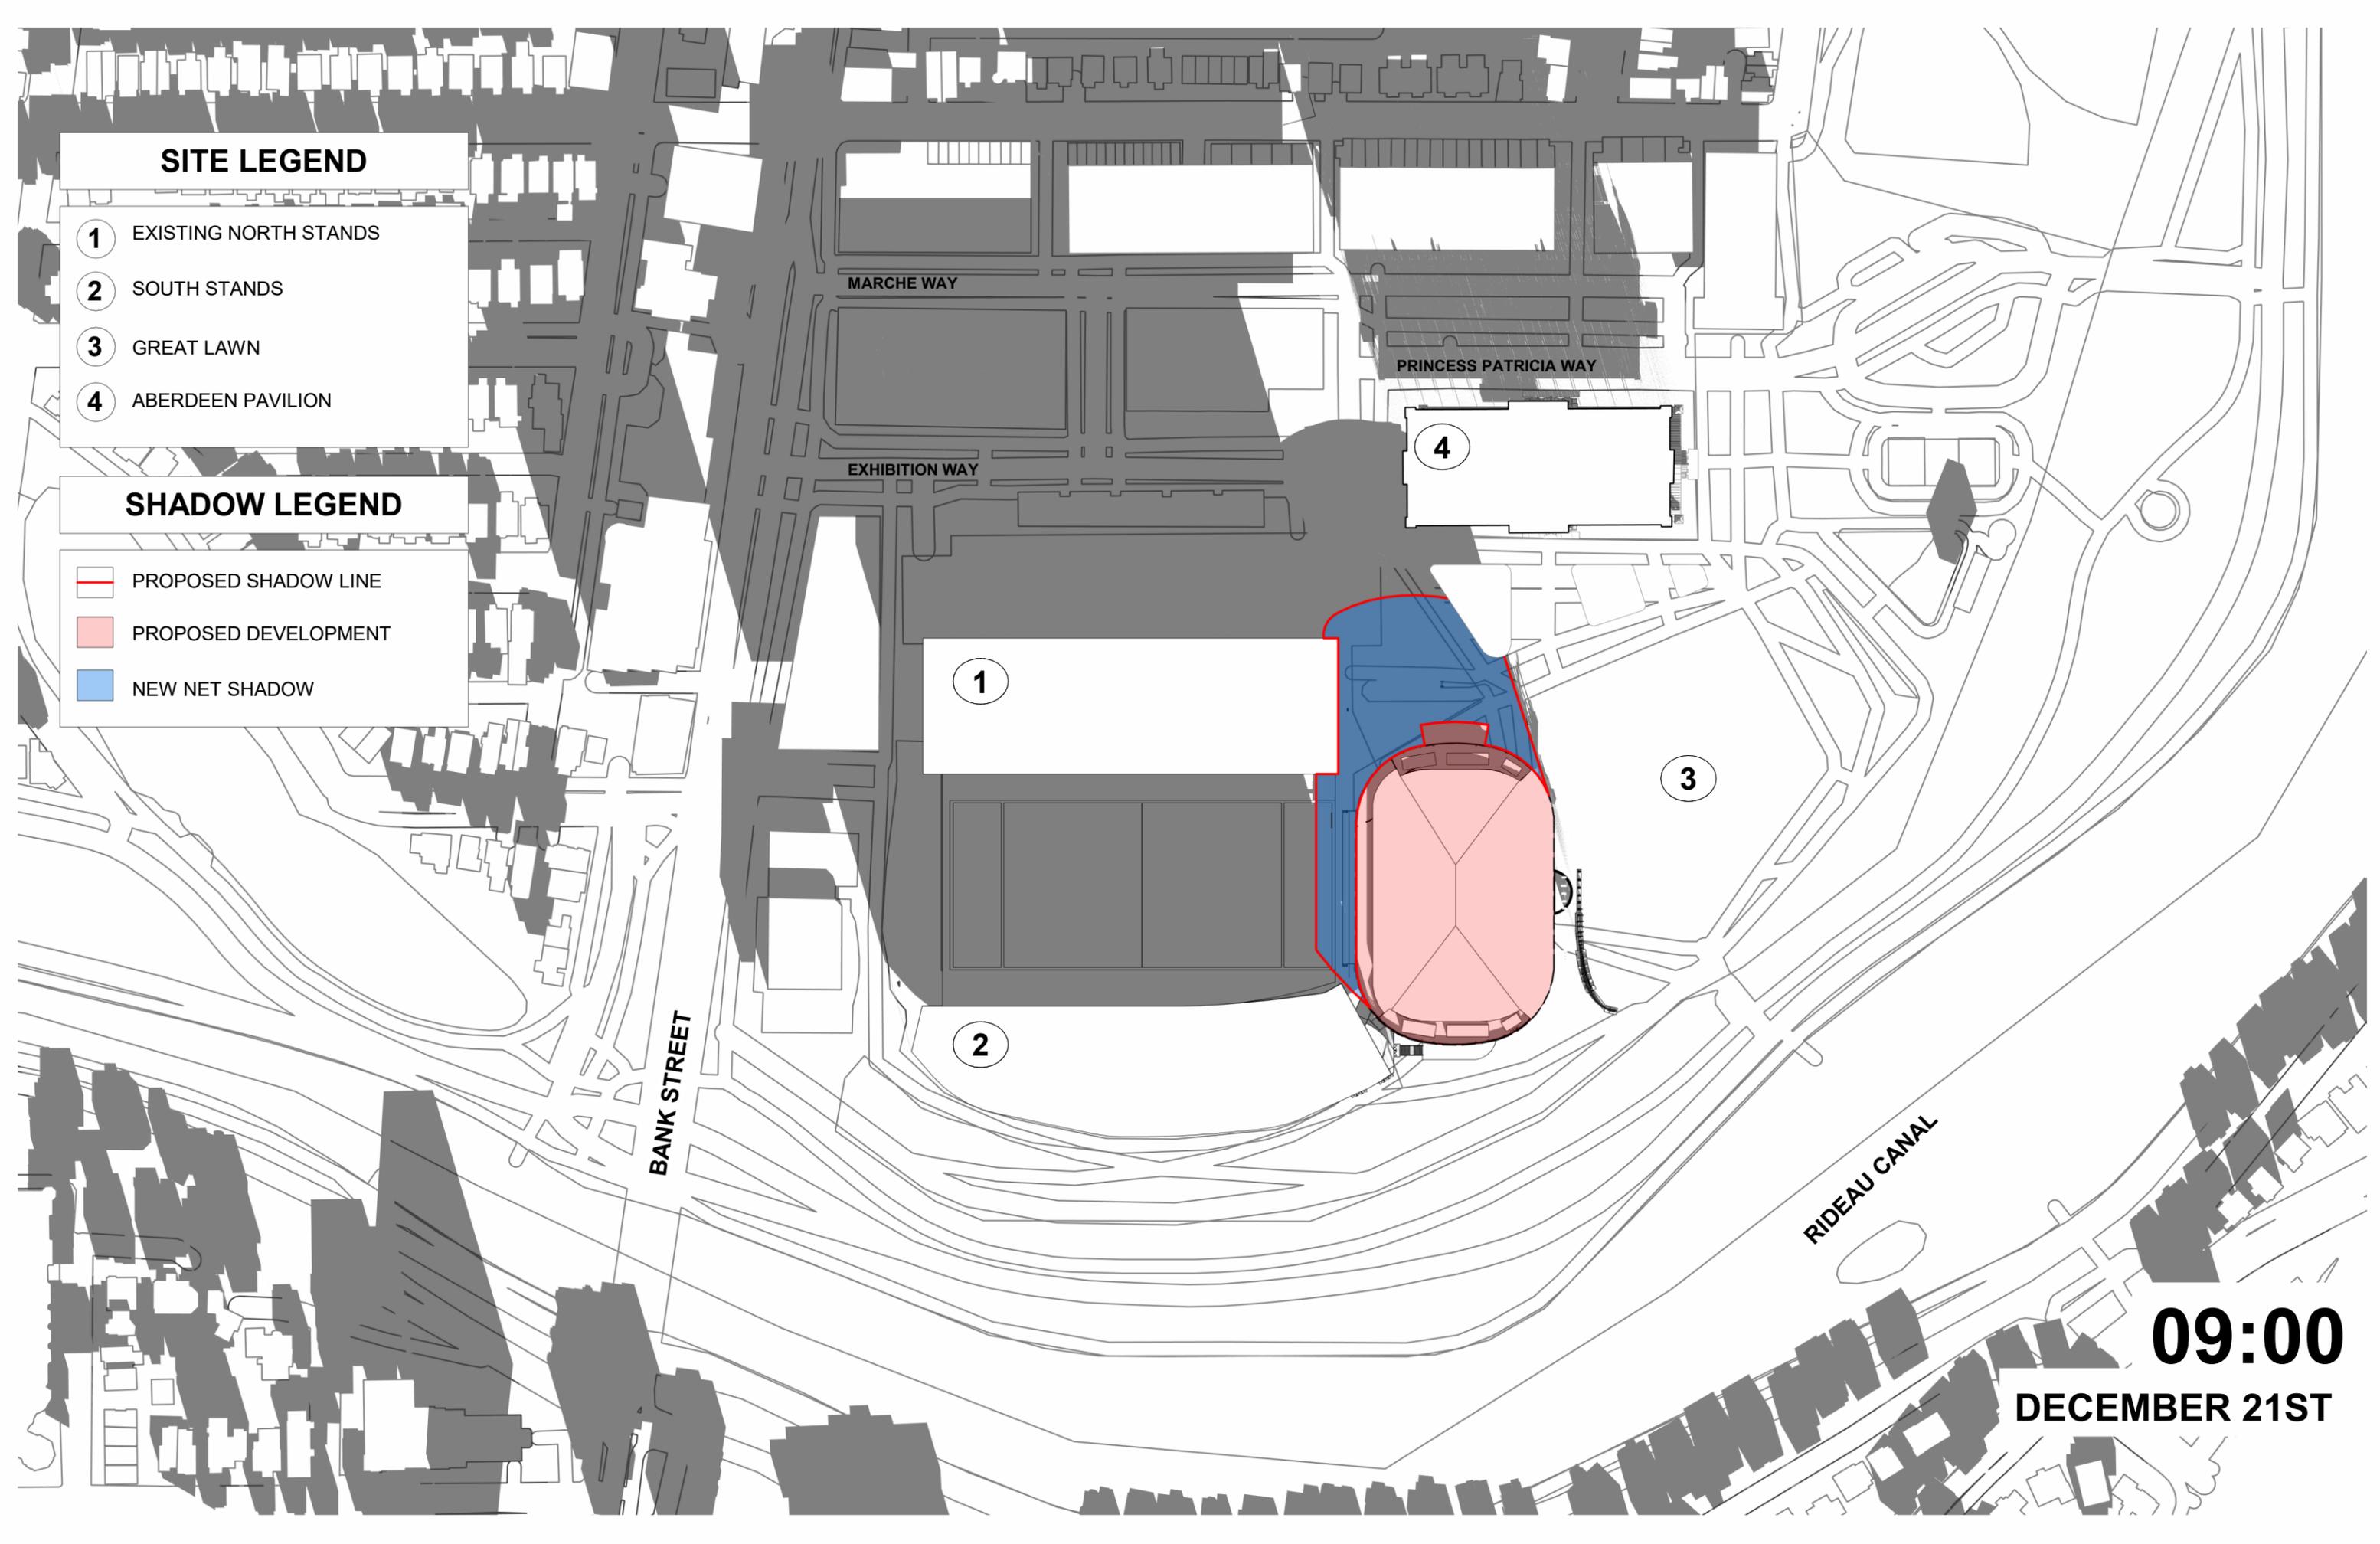


09:00
DECEMBER 21ST

SITE LEGEND

- 1 EXISTING NORTH STANDS
- 2 SOUTH STANDS
- 3 GREAT LAWN
- 4 ABERDEEN PAVILION

SHADOW LEGEND

- PROPOSED SHADOW LINE
- PROPOSED DEVELOPMENT
- NEW NET SHADOW

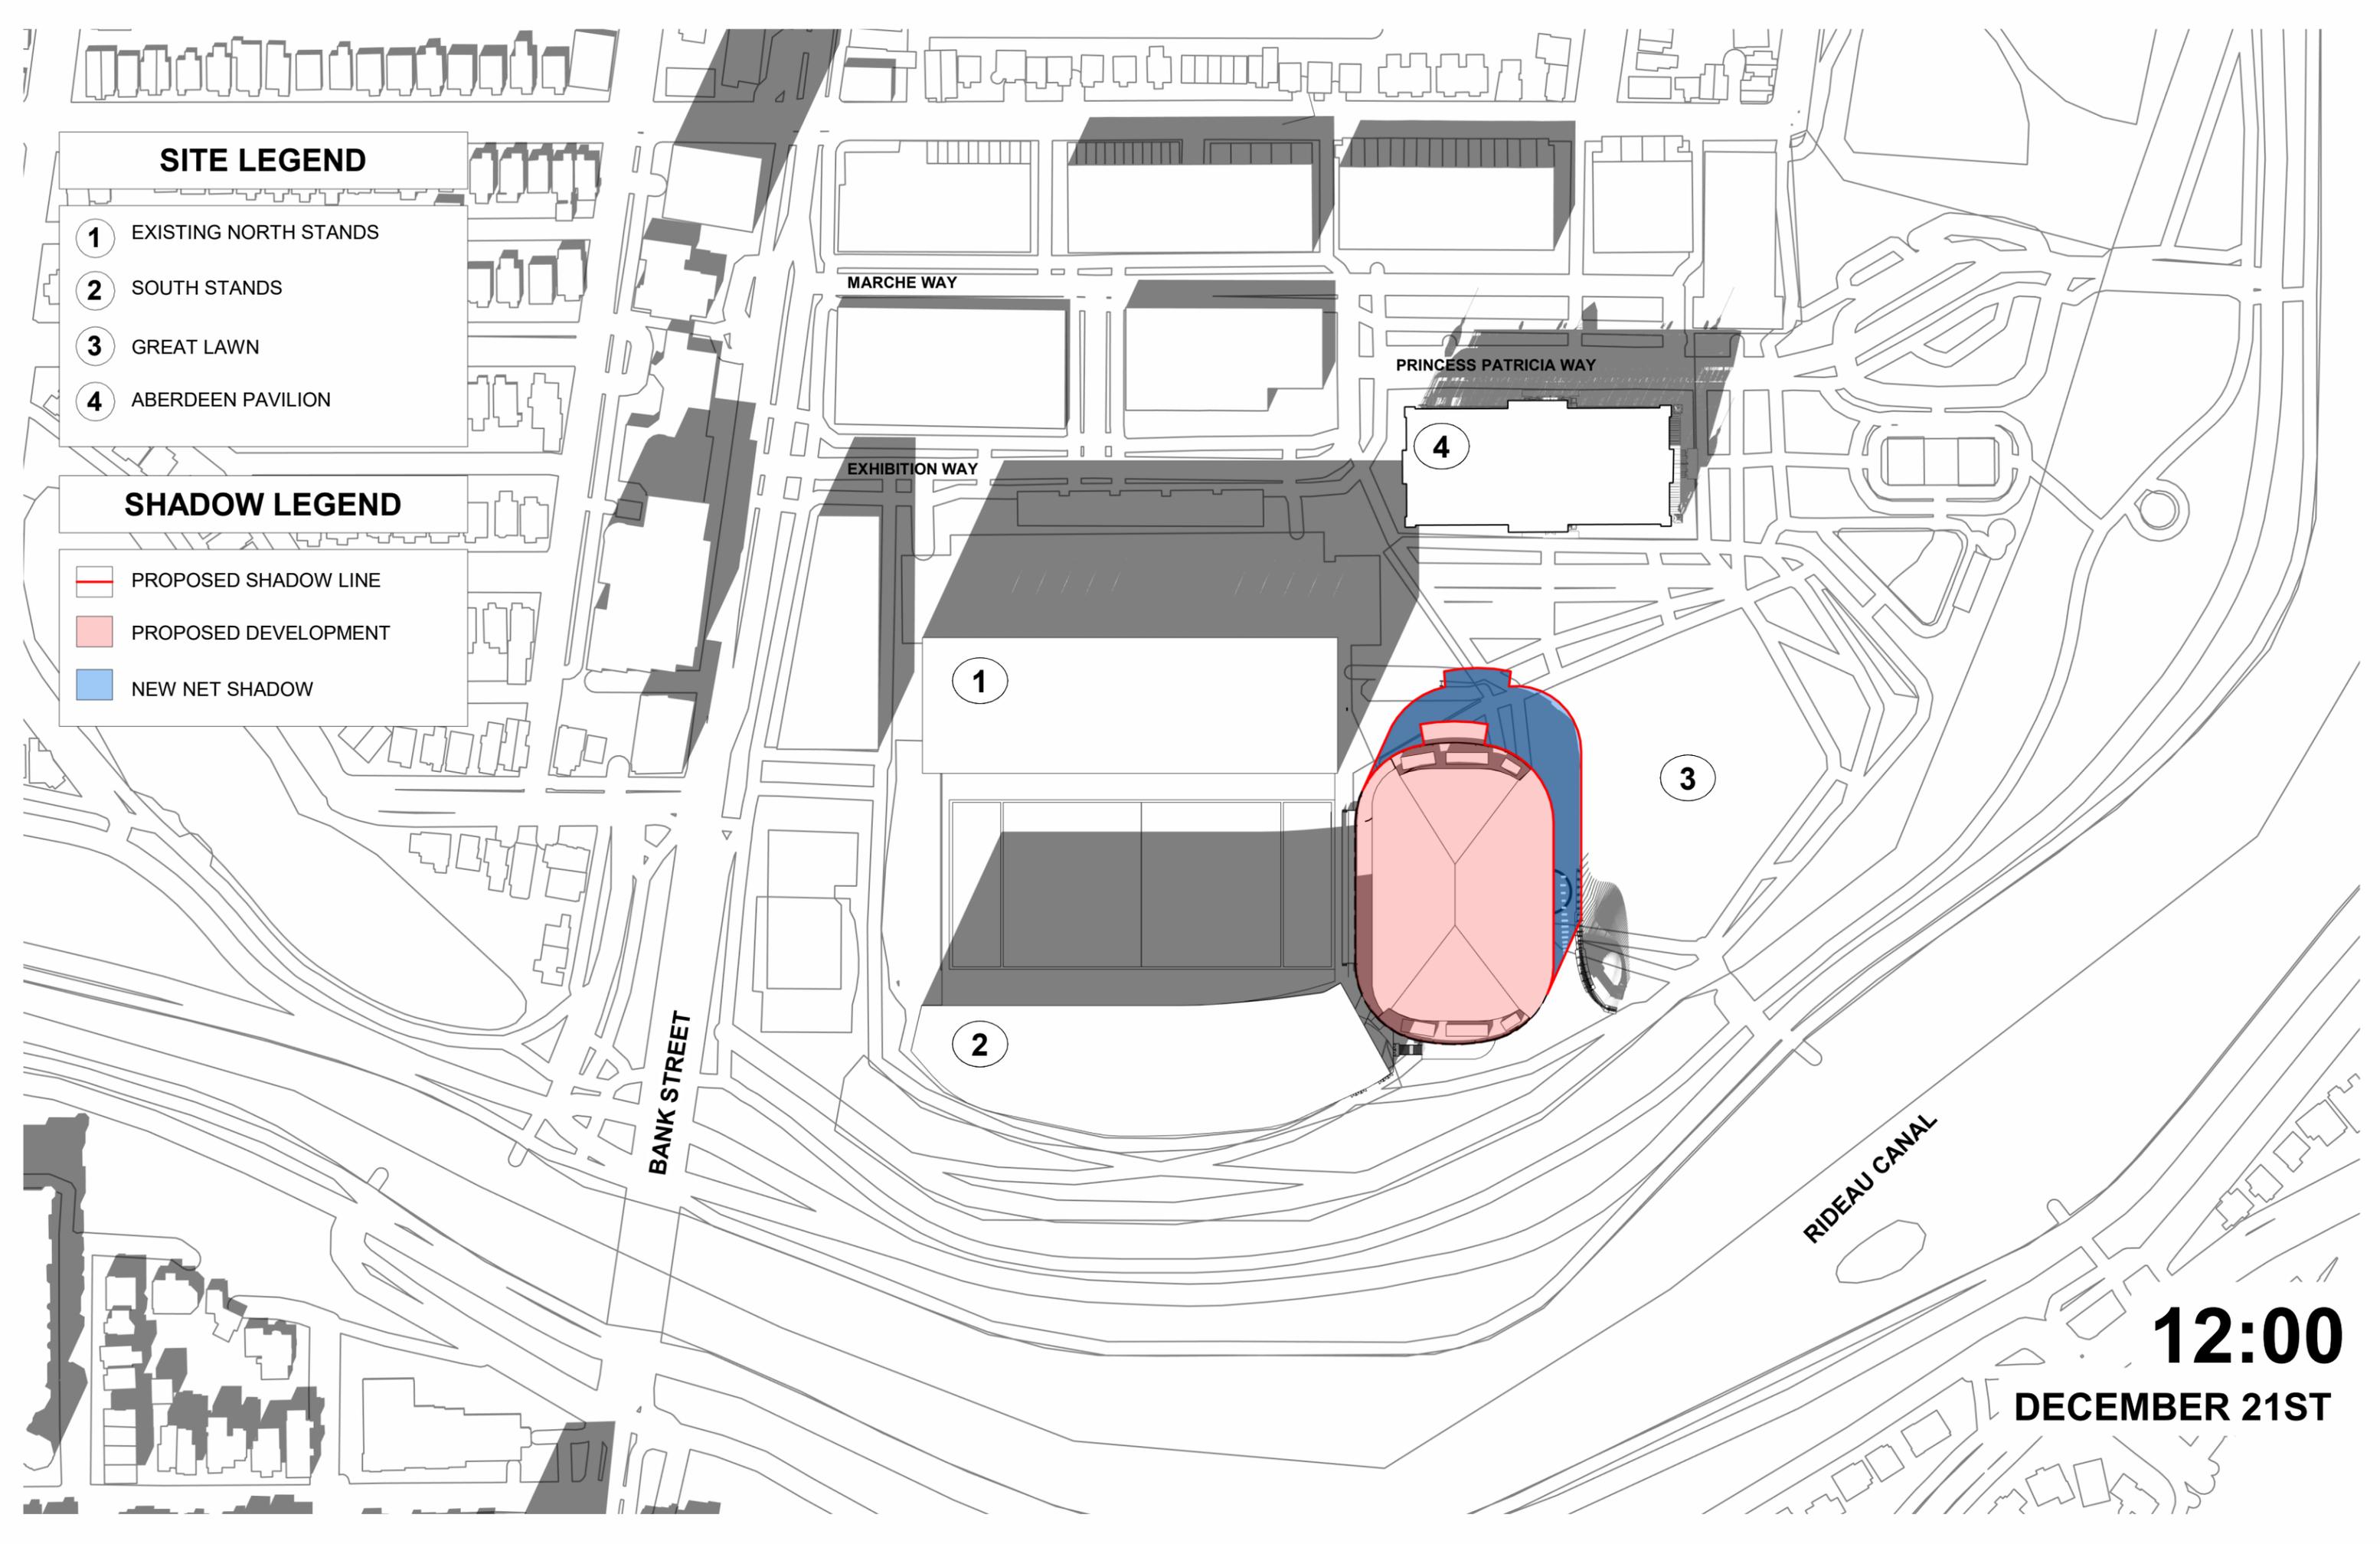


12:00
DECEMBER 21ST

SITE LEGEND

- 1 EXISTING NORTH STANDS
- 2 SOUTH STANDS
- 3 GREAT LAWN
- 4 ABERDEEN PAVILION

SHADOW LEGEND

- PROPOSED SHADOW LINE
- PROPOSED DEVELOPMENT
- NEW NET SHADOW

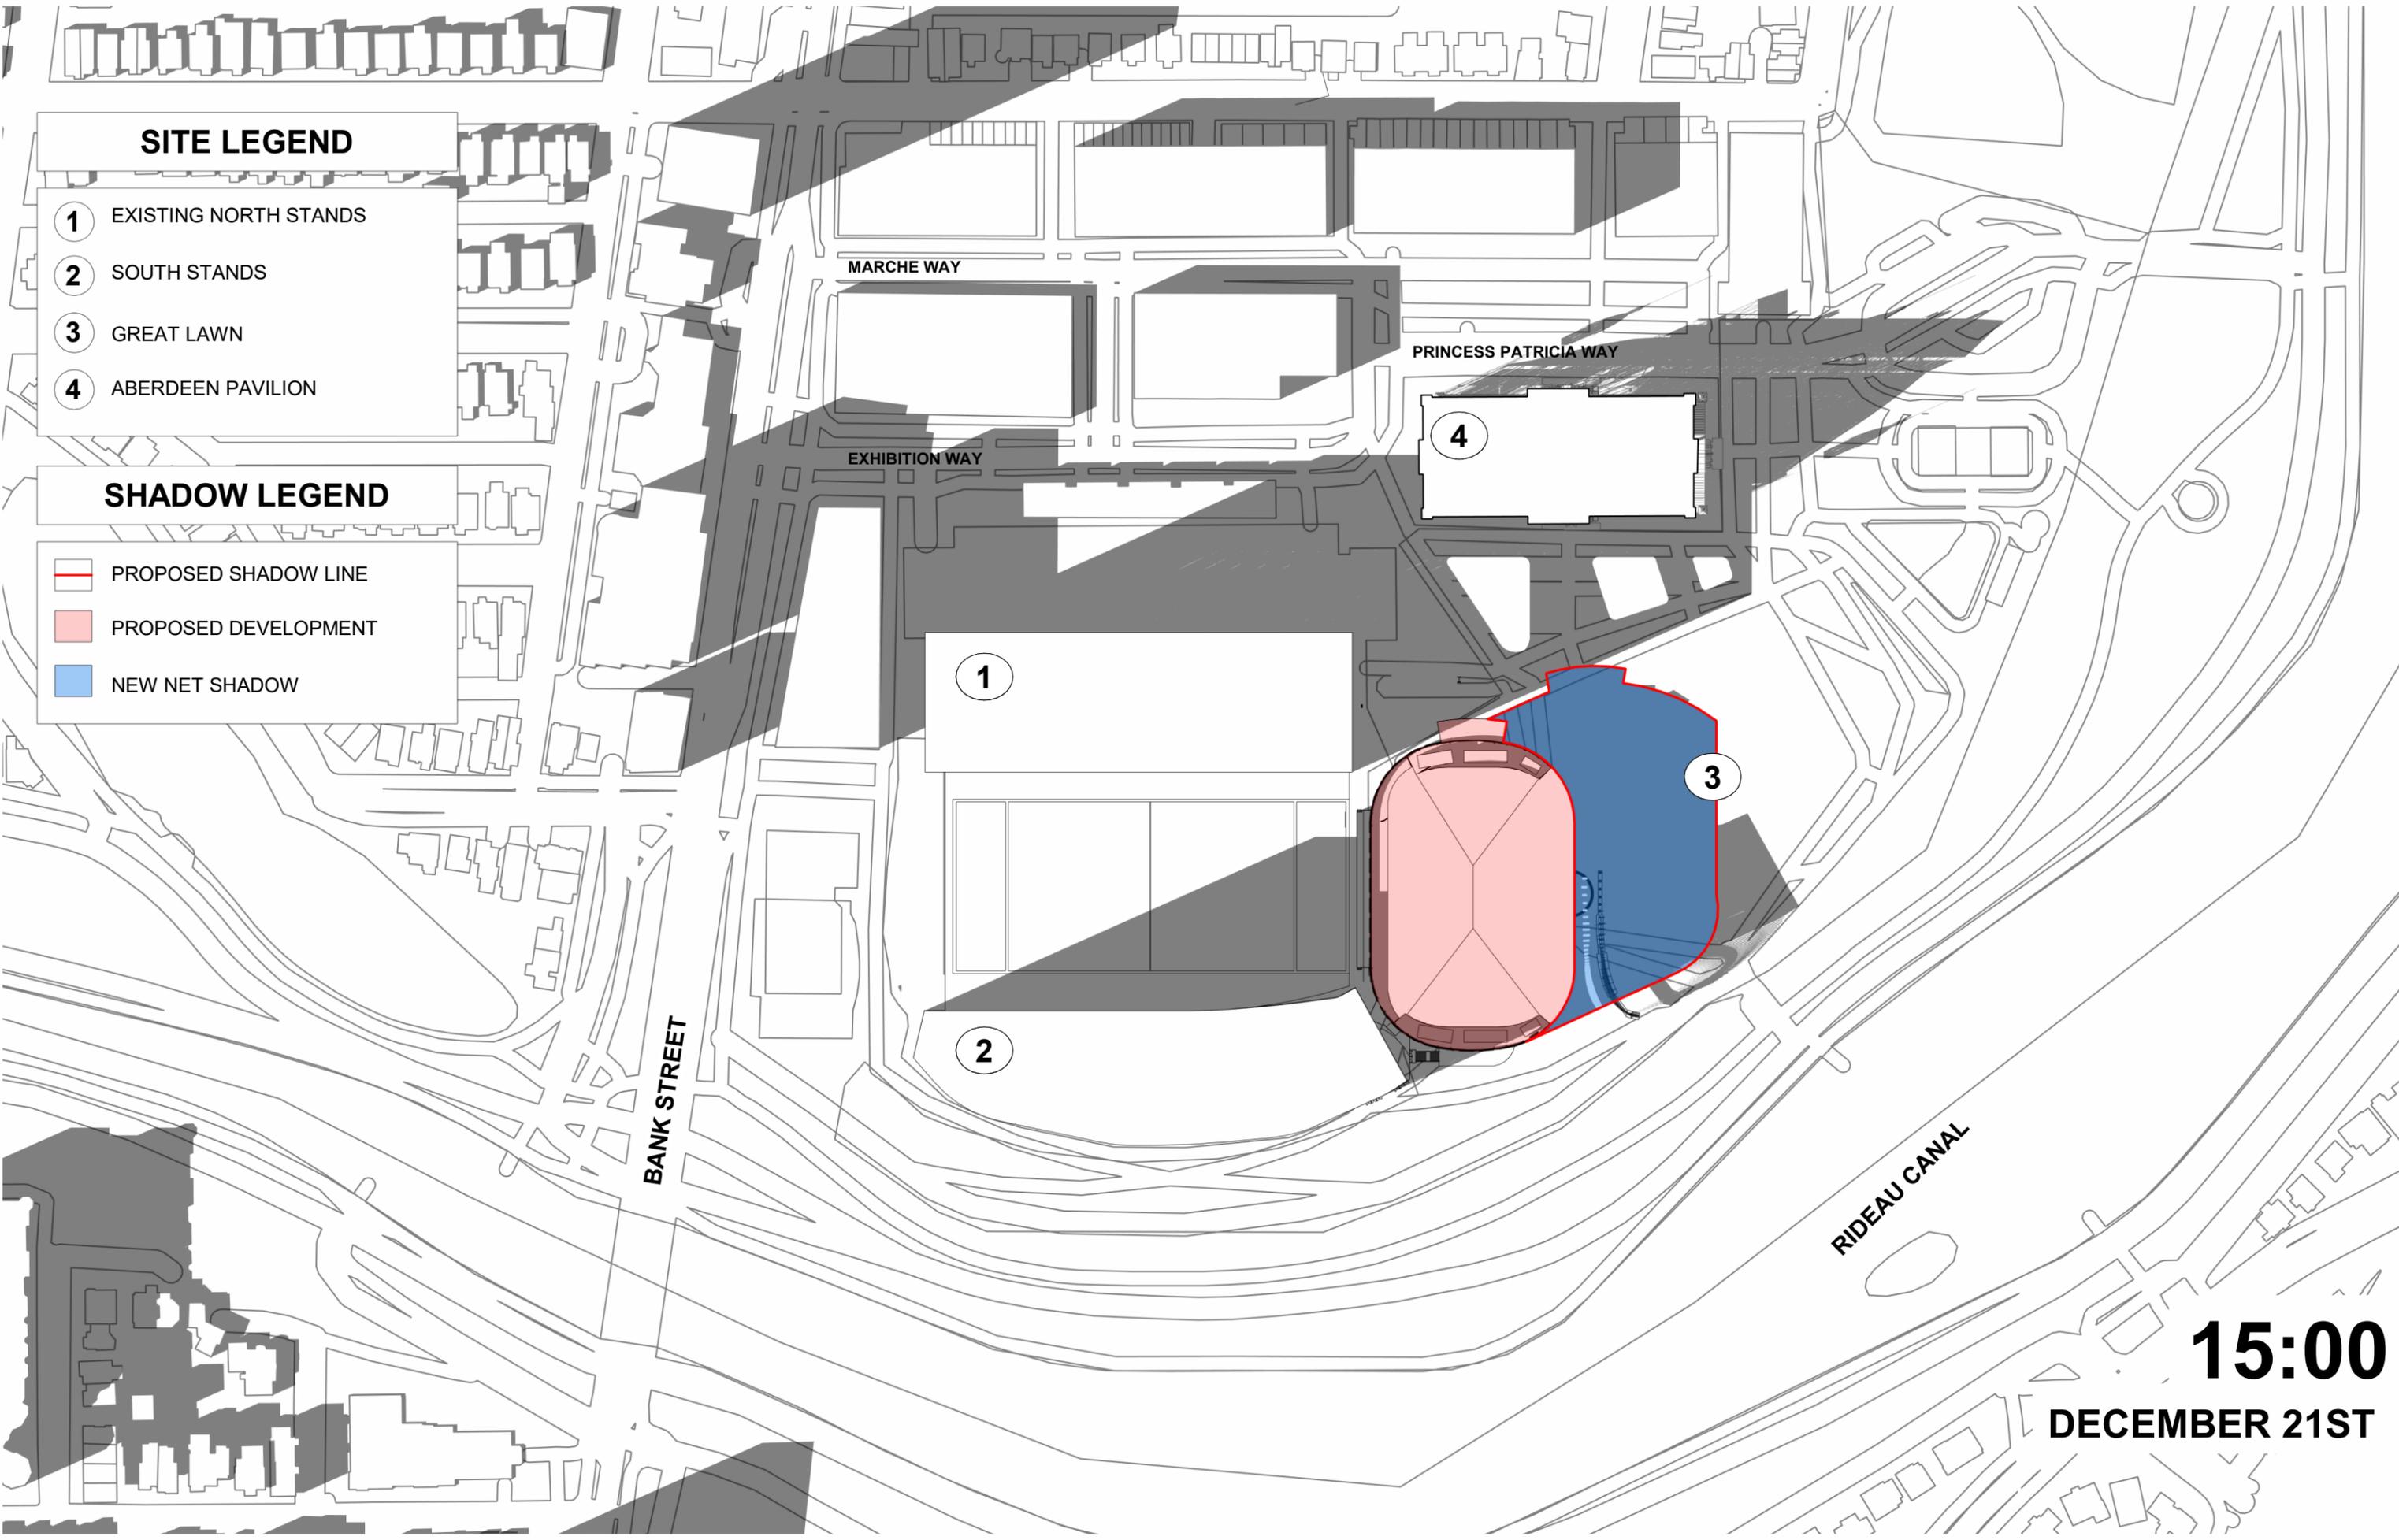


15:00
DECEMBER 21ST

SITE LEGEND

- 1 EXISTING NORTH STANDS
- 2 SOUTH STANDS
- 3 GREAT LAWN
- 4 ABERDEEN PAVILION

SHADOW LEGEND

- PROPOSED SHADOW LINE
- PROPOSED DEVELOPMENT
- NEW NET SHADOW

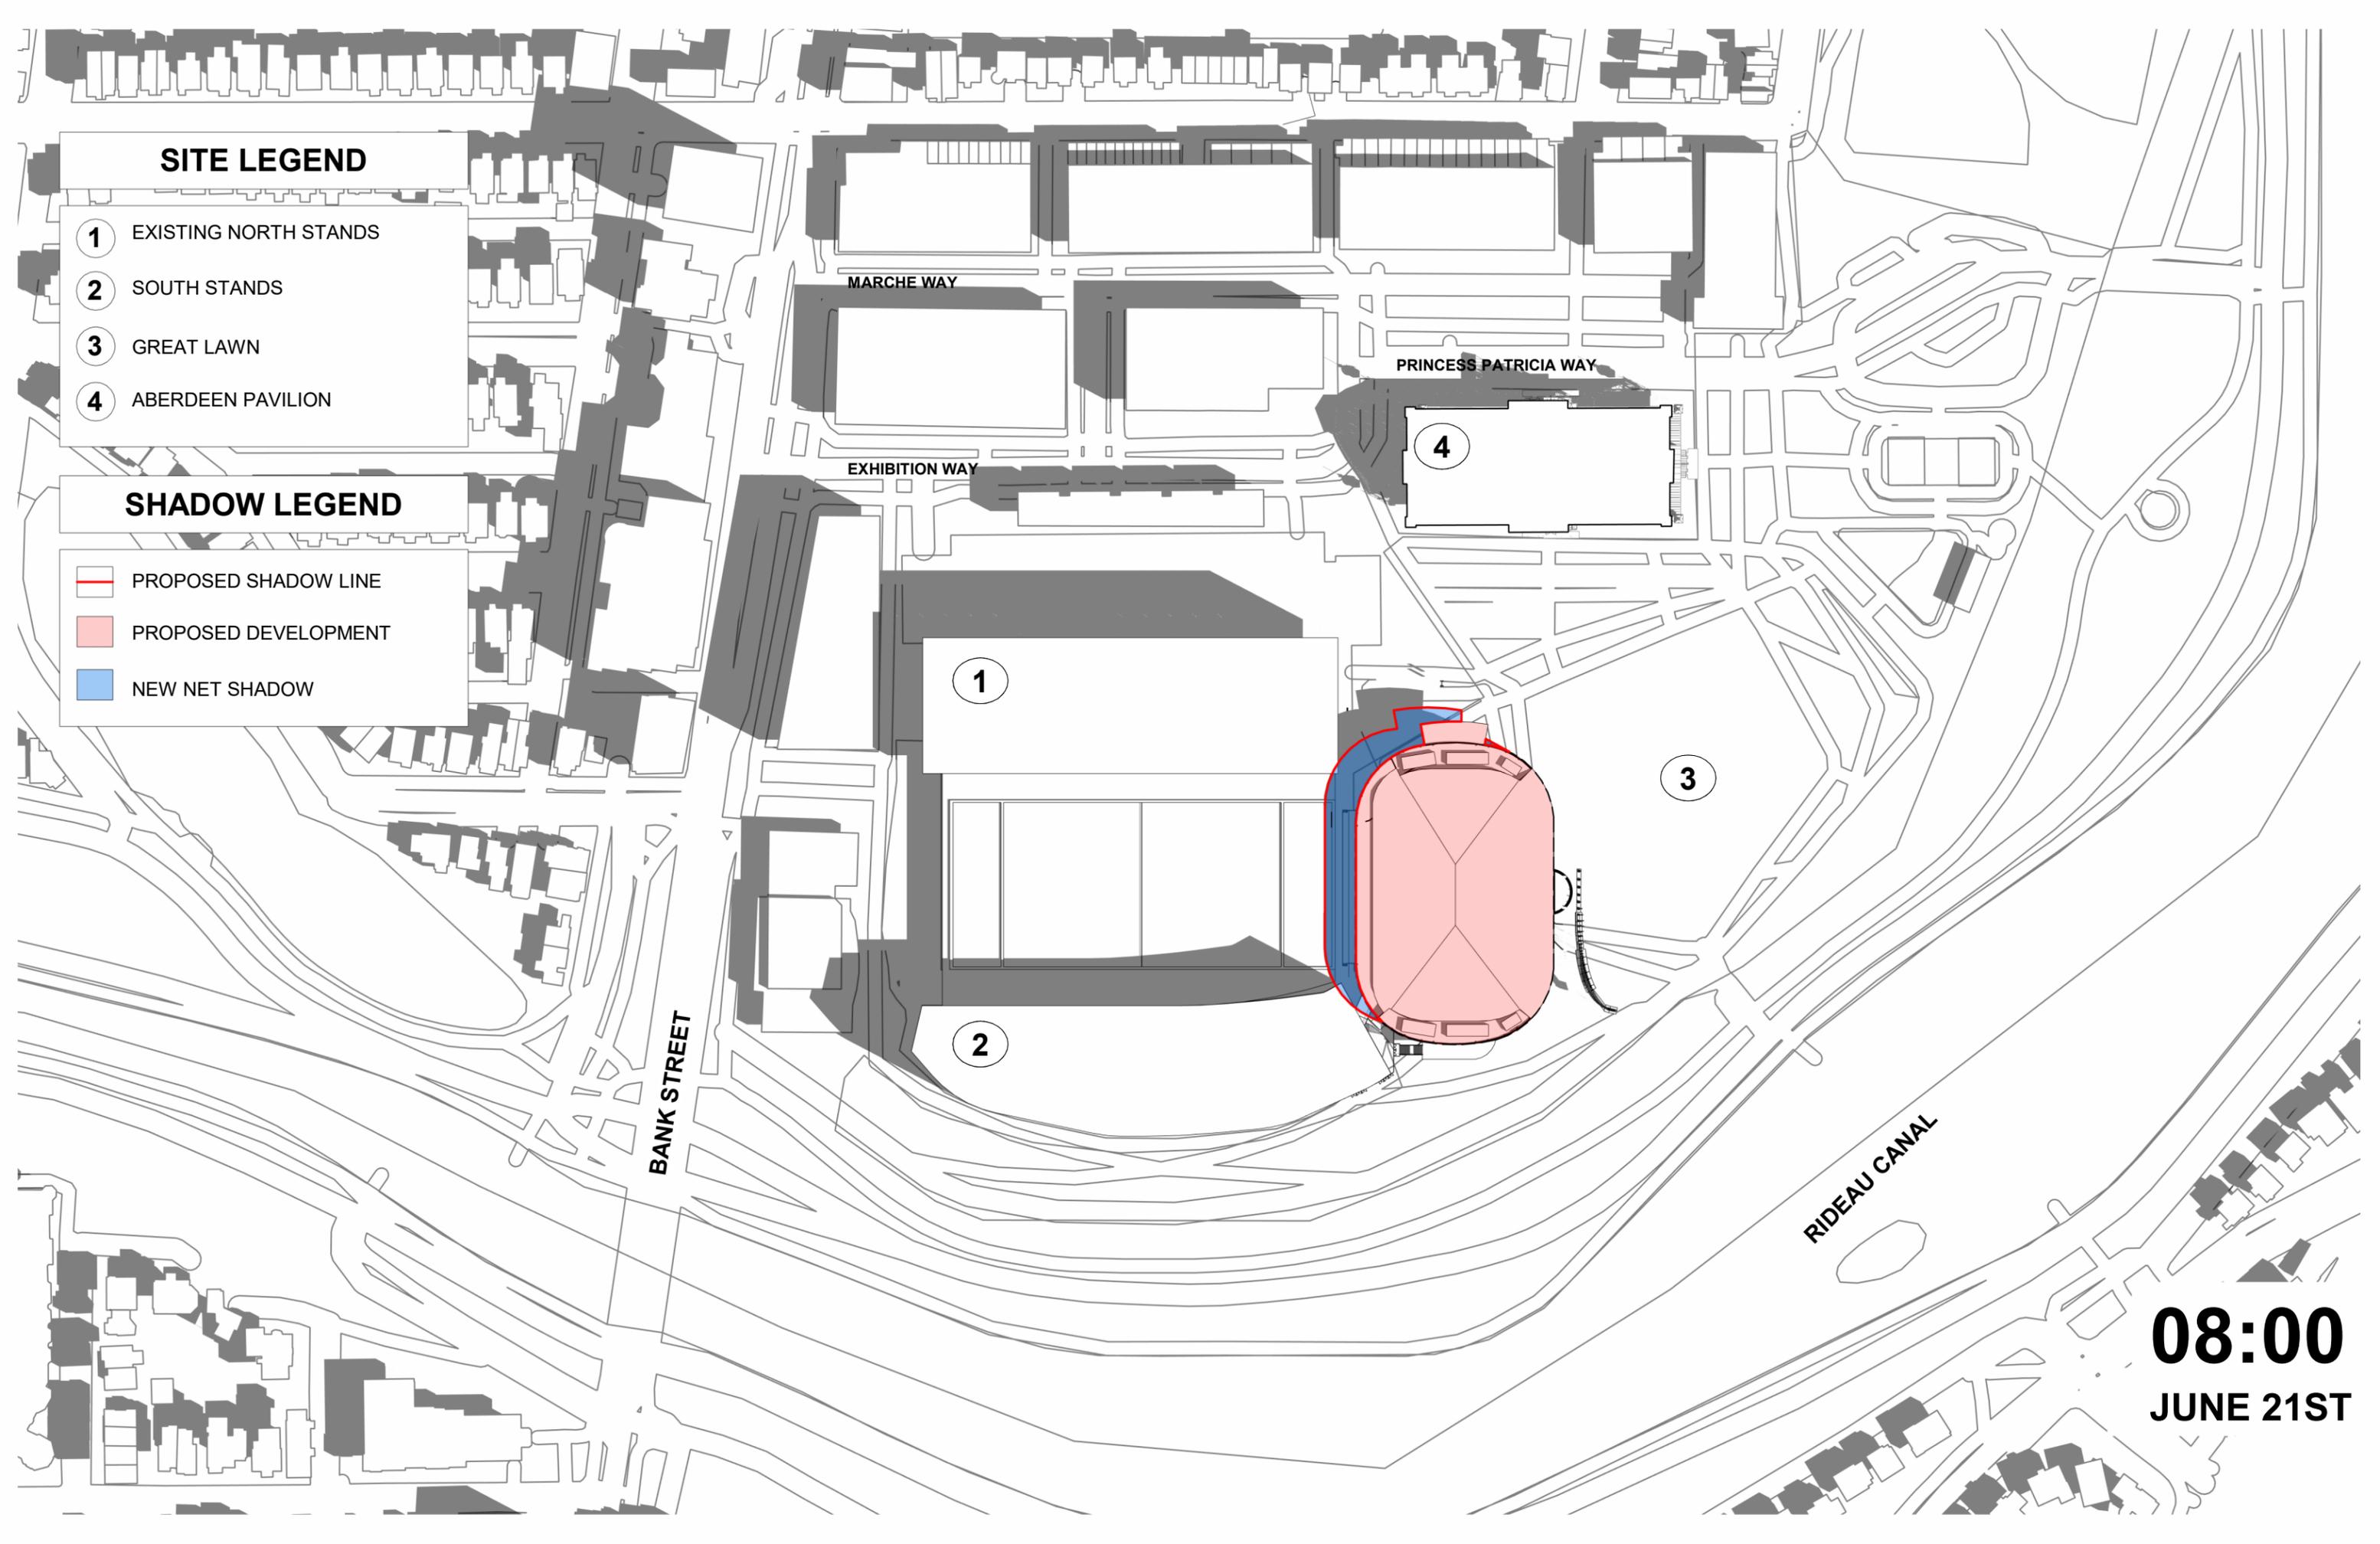


08:00
JUNE 21ST

SITE LEGEND

- 1 EXISTING NORTH STANDS
- 2 SOUTH STANDS
- 3 GREAT LAWN
- 4 ABERDEEN PAVILION

SHADOW LEGEND

- PROPOSED SHADOW LINE
- PROPOSED DEVELOPMENT
- NEW NET SHADOW

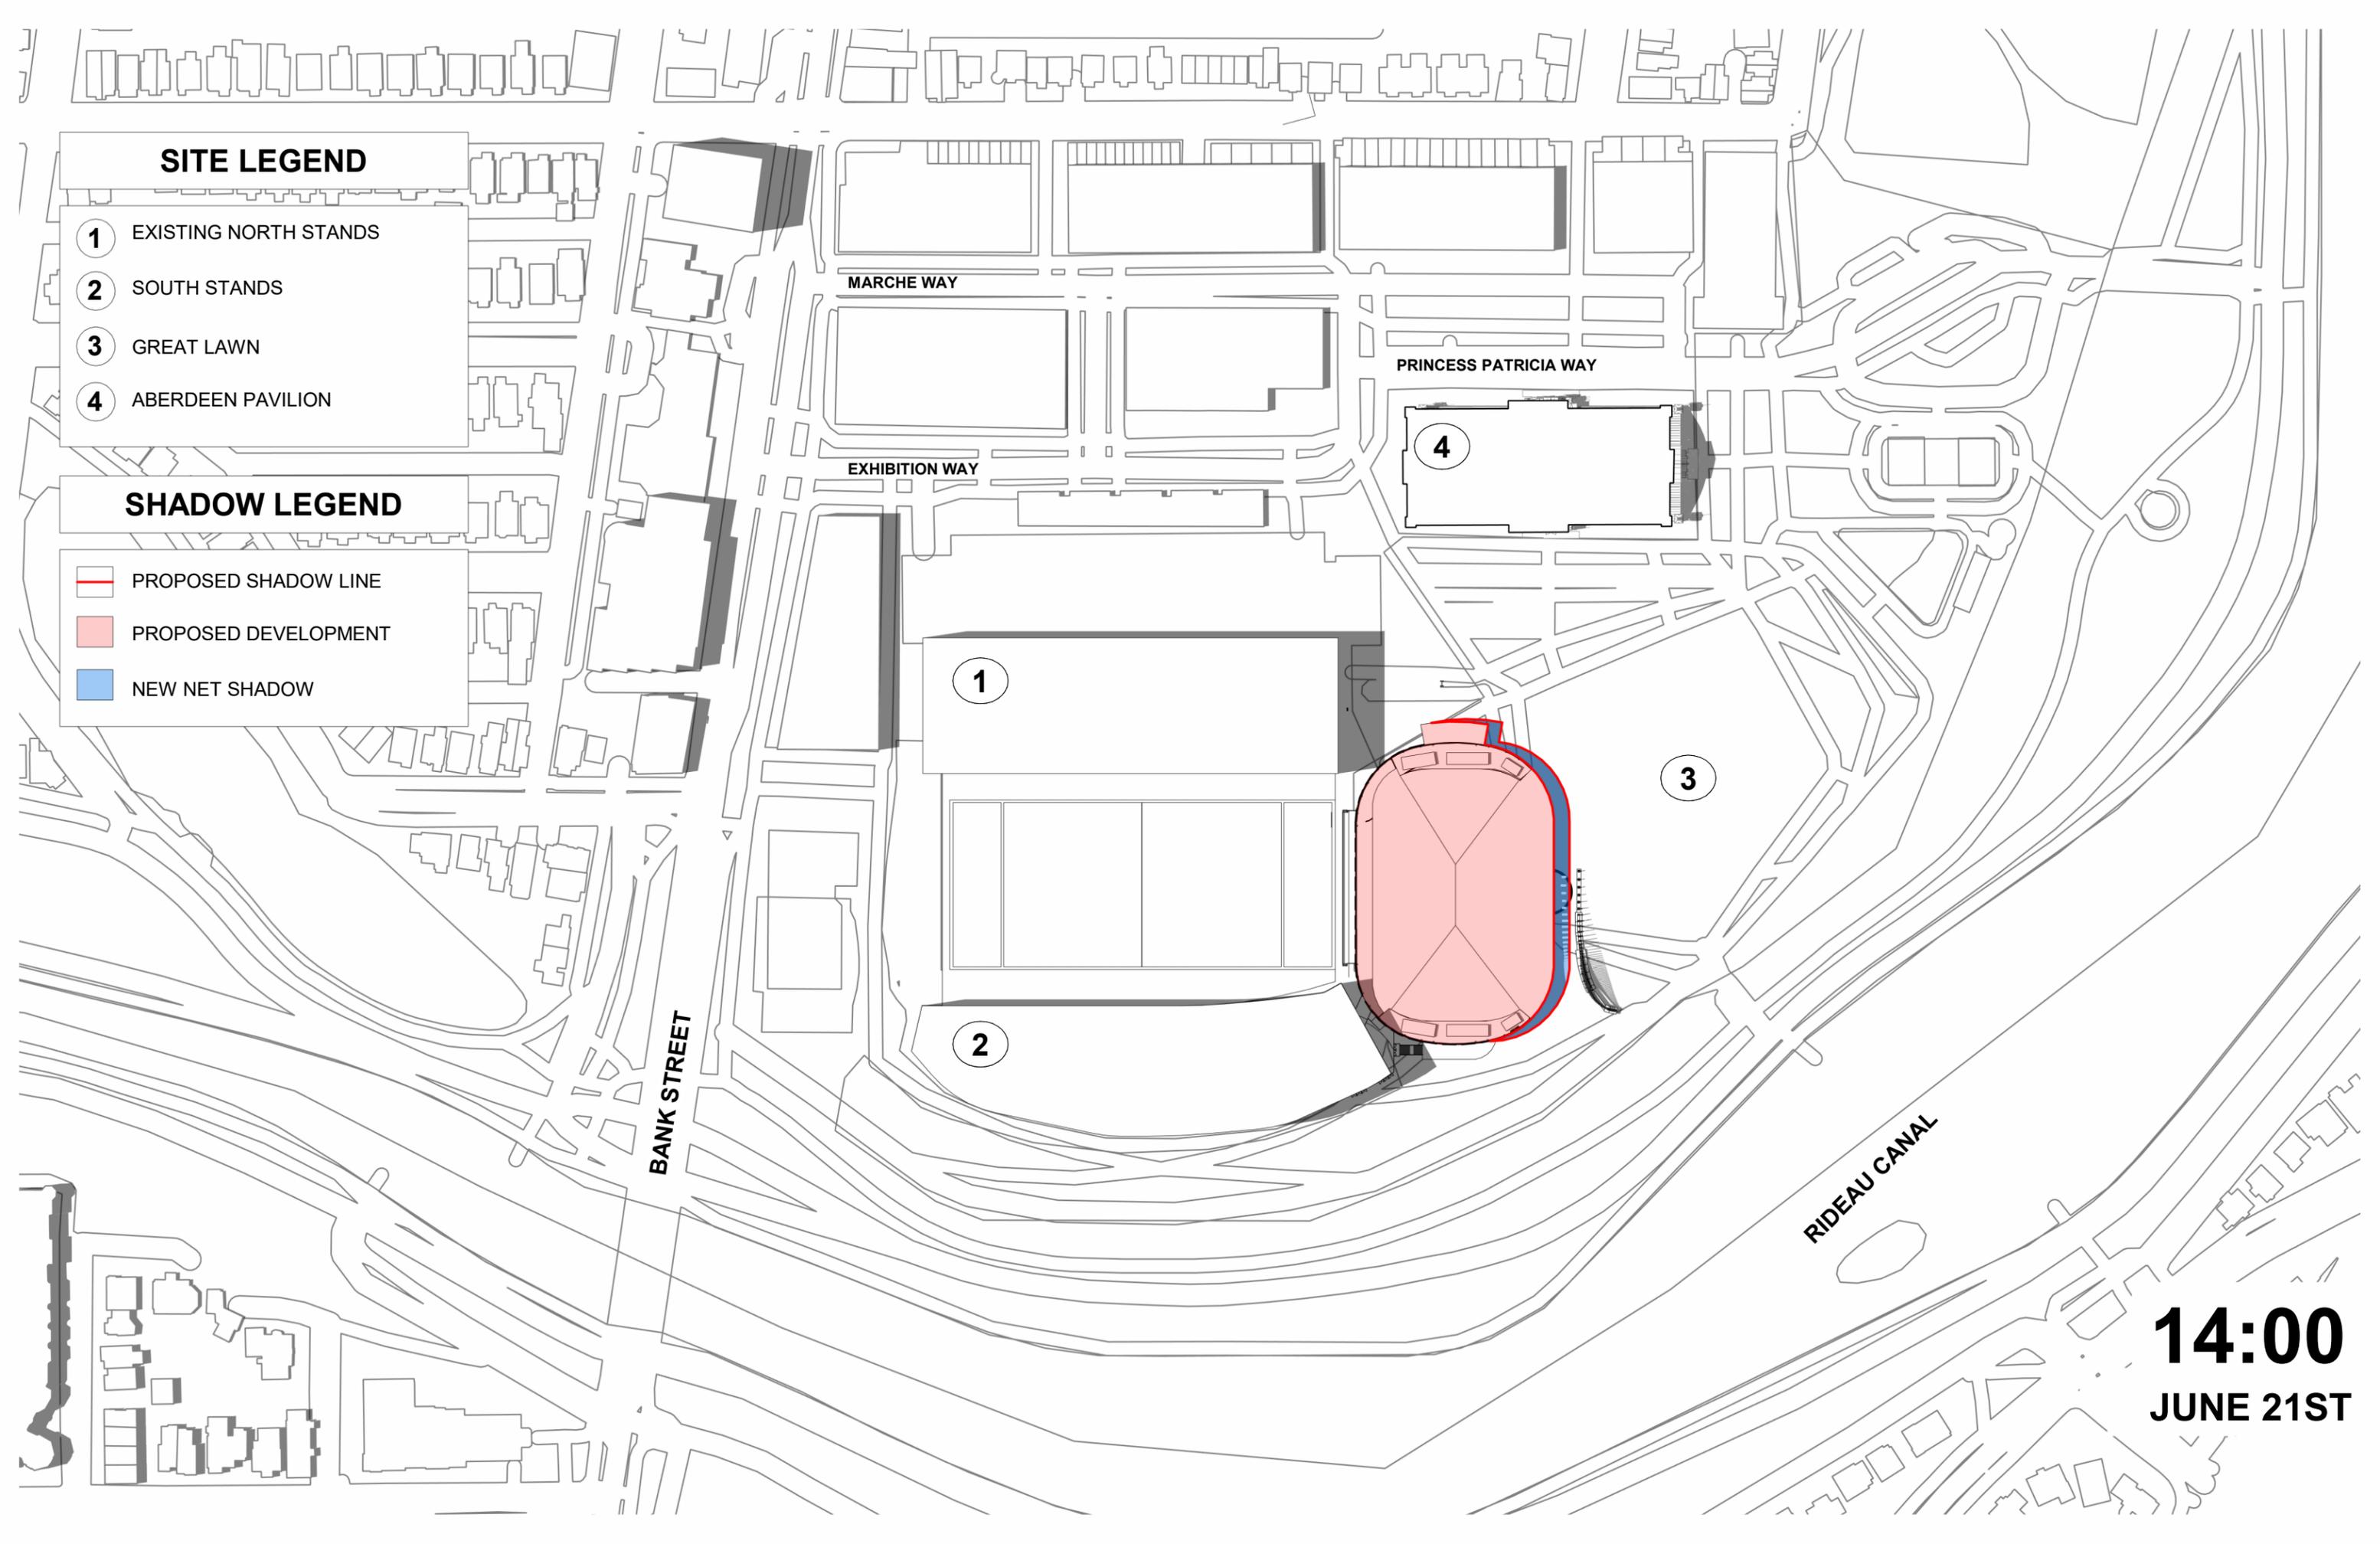

14:00
JUNE 21ST

SITE LEGEND

- 1 EXISTING NORTH STANDS
- 2 SOUTH STANDS
- 3 GREAT LAWN
- 4 ABERDEEN PAVILION


SHADOW LEGEND

- PROPOSED SHADOW LINE
- PROPOSED DEVELOPMENT
- NEW NET SHADOW




20:00
JUNE 21ST


SEPT 21ST

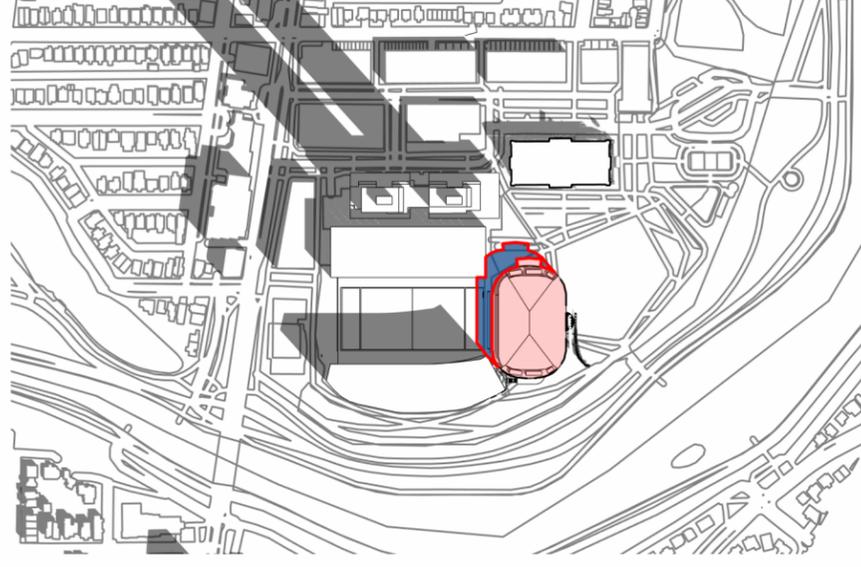

08:00

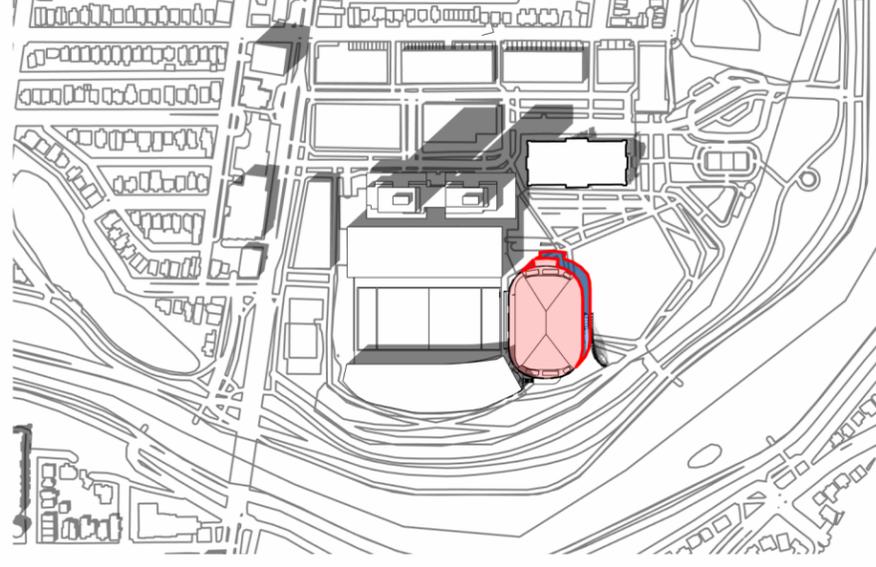


13:00

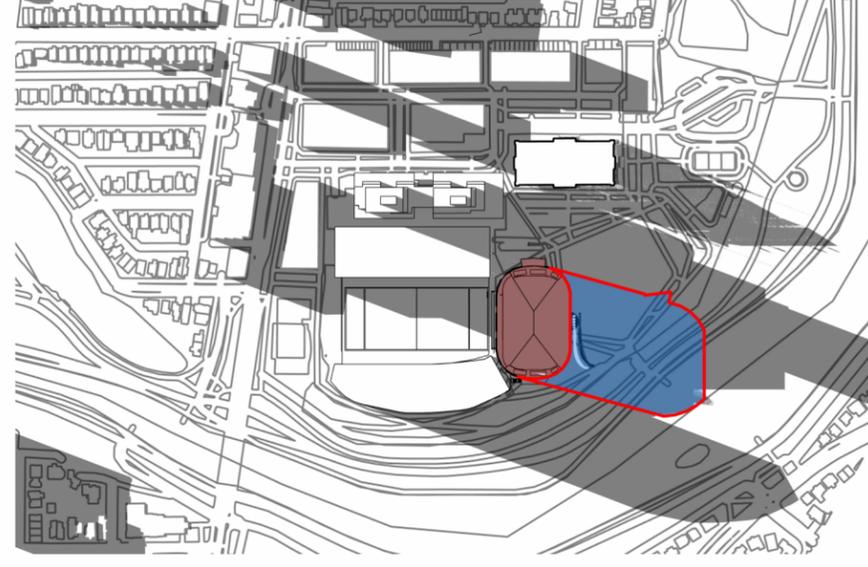


18:00


DEC 21ST

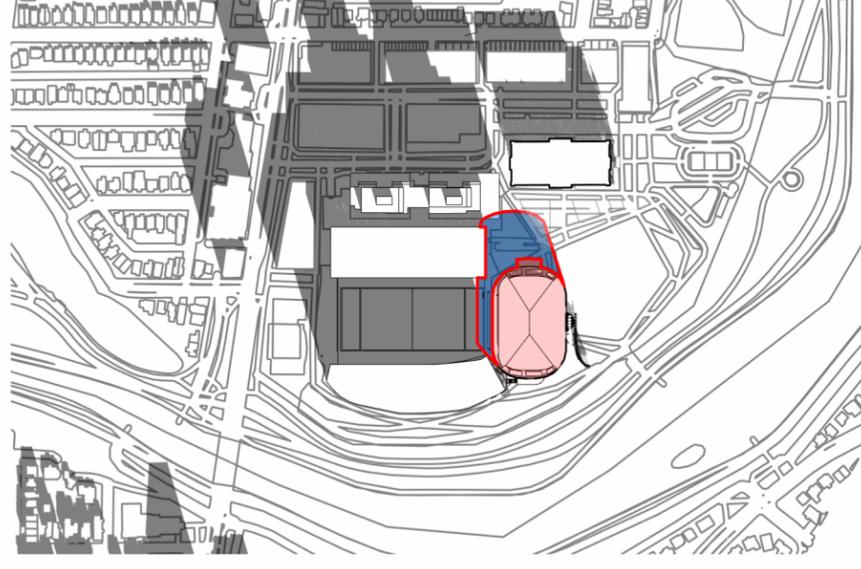

09:00

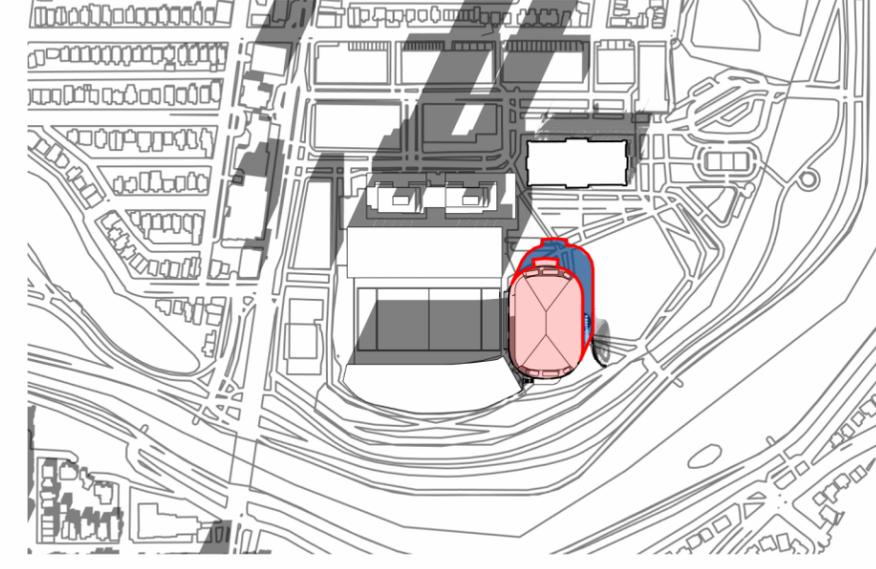


12:00

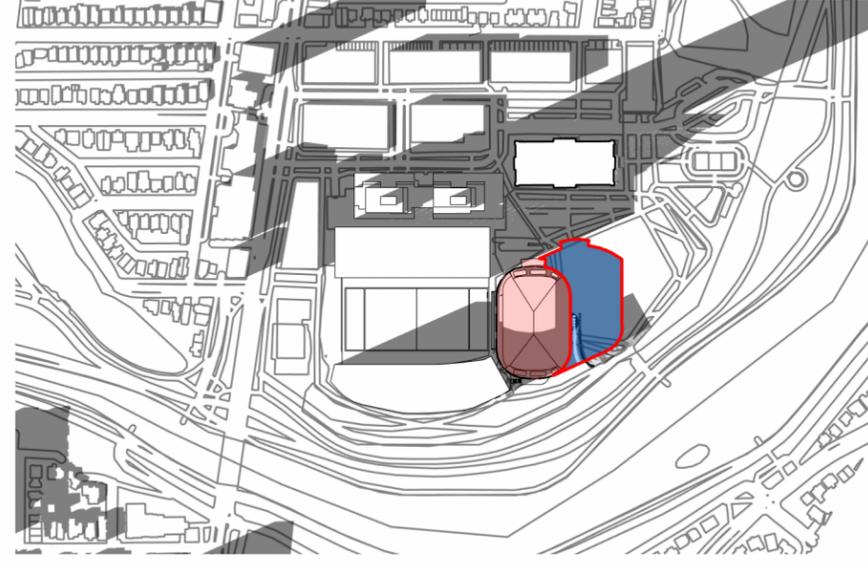


15:00


JUNE 21ST

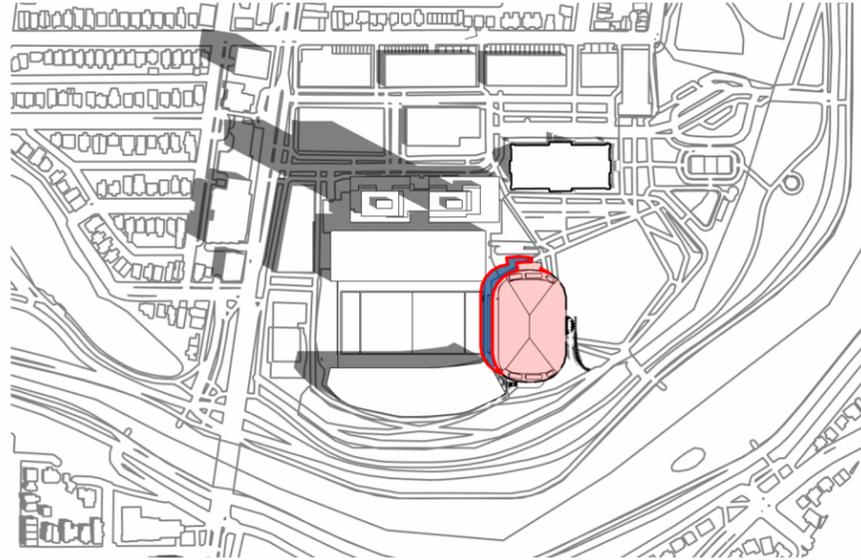

08:00

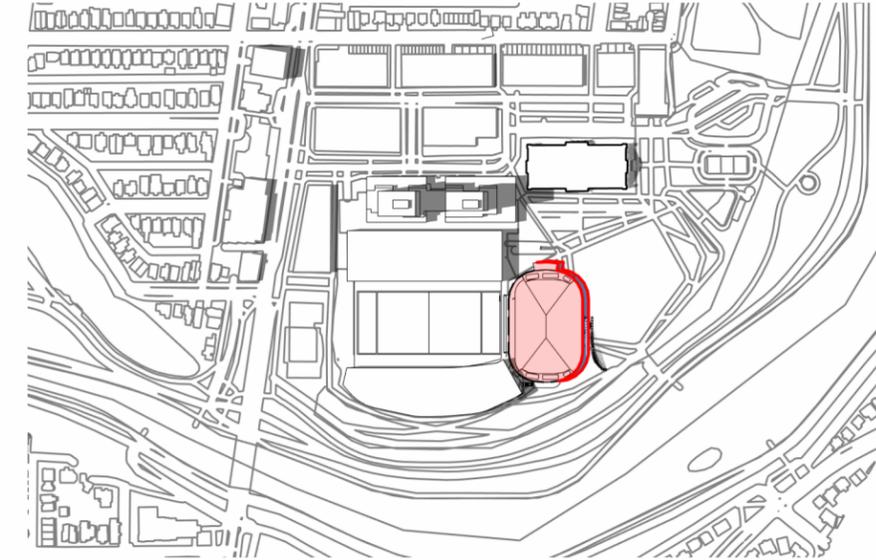

14:00

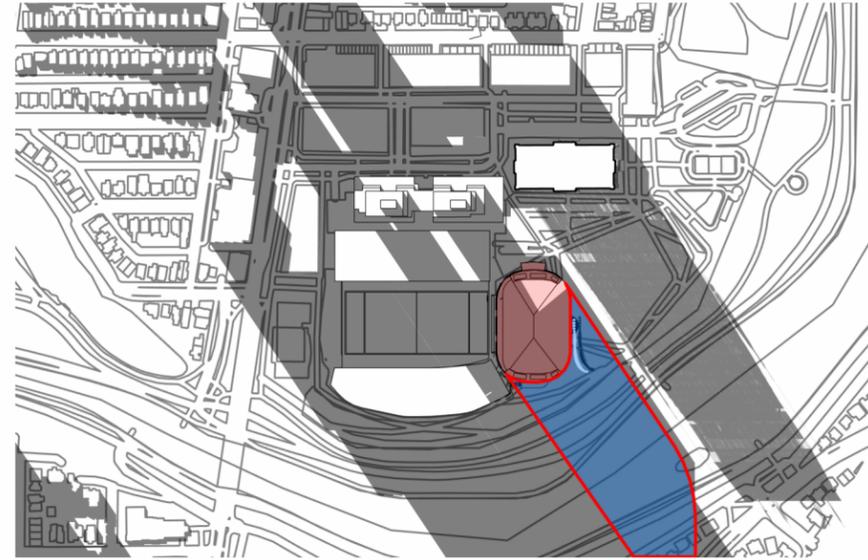

20:00