


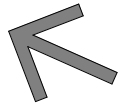



UNIT QUANTITIES



UNIT TYPE	QTY
STUDIO	1
1 BED	1
2 BED	4
2 BED + DEN	1
T/O - GROUND FLOOR	7
STUDIO	3
1 BED	3
2 BED	7
T/O - L2	13
STUDIO	3
1 BED	3
1 BED + DEN	3
2 BED	4
T/O - L3	13
STUDIO	3
1 BED	3
1 BED + DEN	3
2 BED	4
T/O - L4	13
STUDIO	1
1 BED	2
1 BED + DEN	1
2 BED	2
2 BED + DEN	2
T/O - L5	8
STUDIO	1
1 BED + DEN	1
2 BED	3
2 BED + DEN	1
3 BED	1
T/O - L6	7
GRAND TOTALS	61


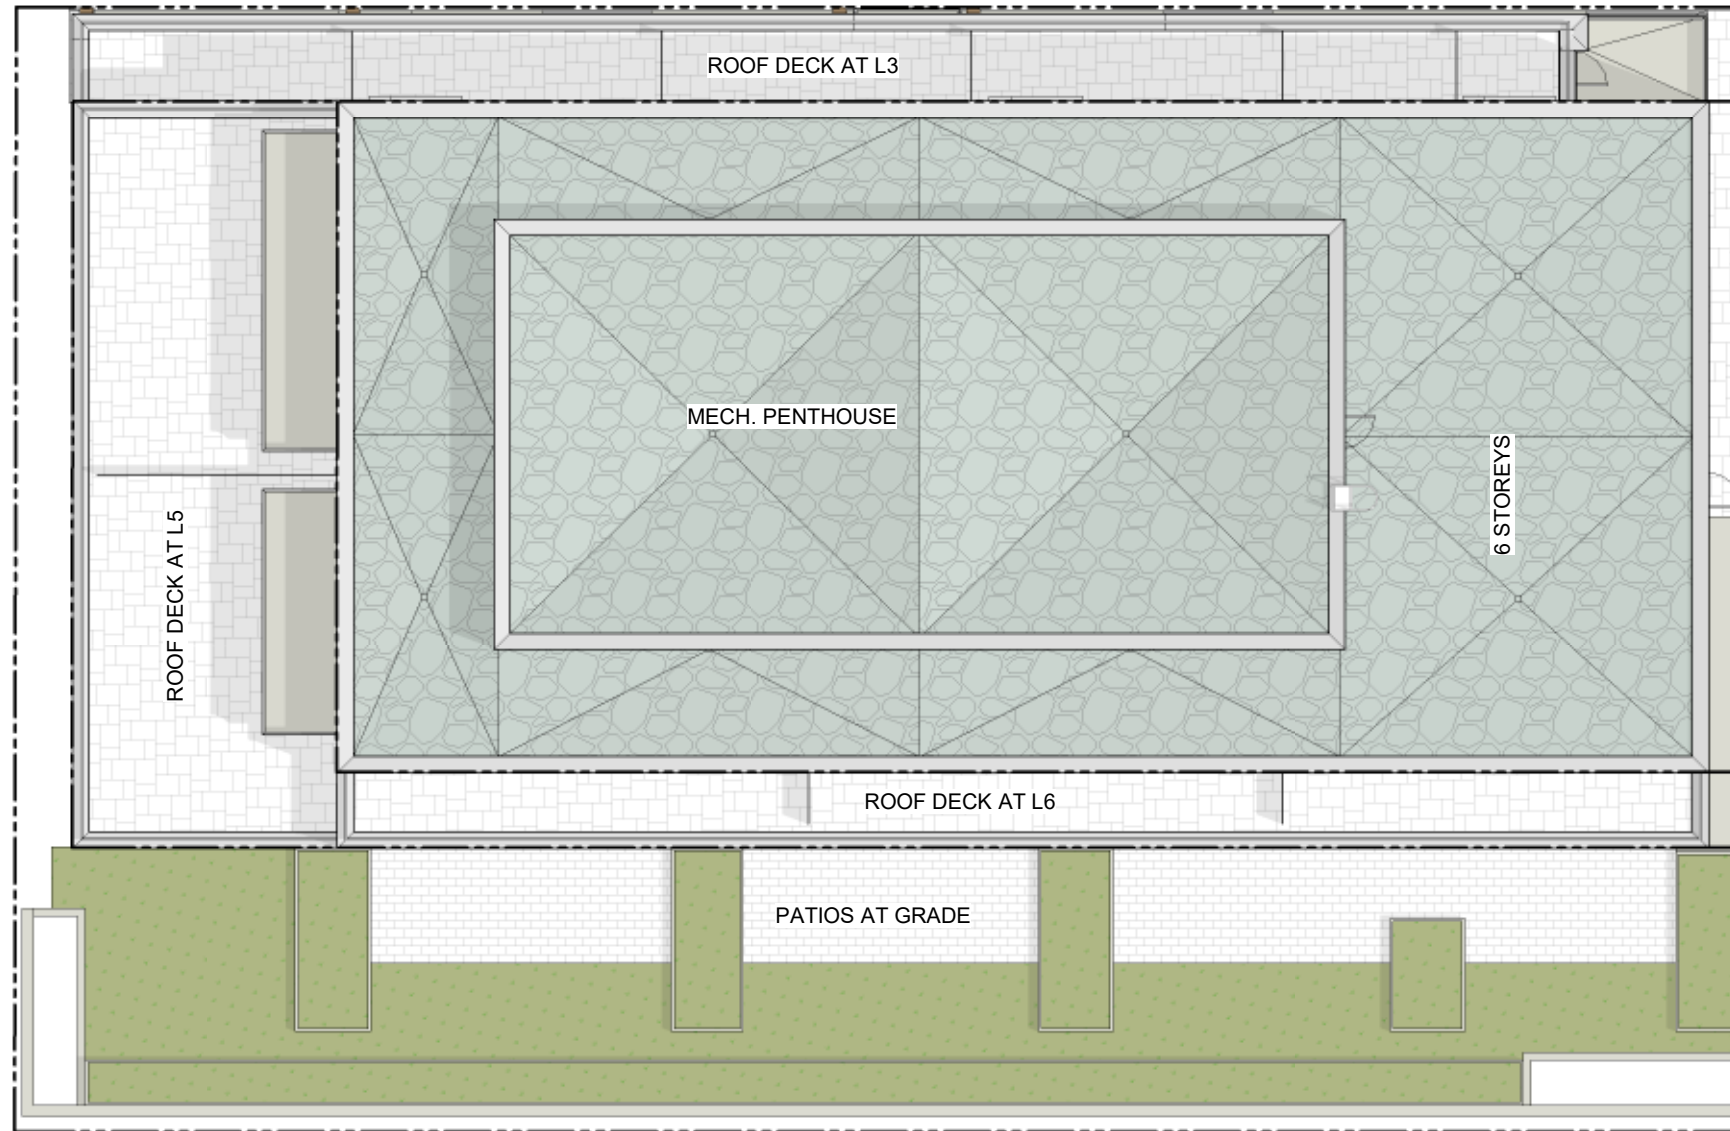


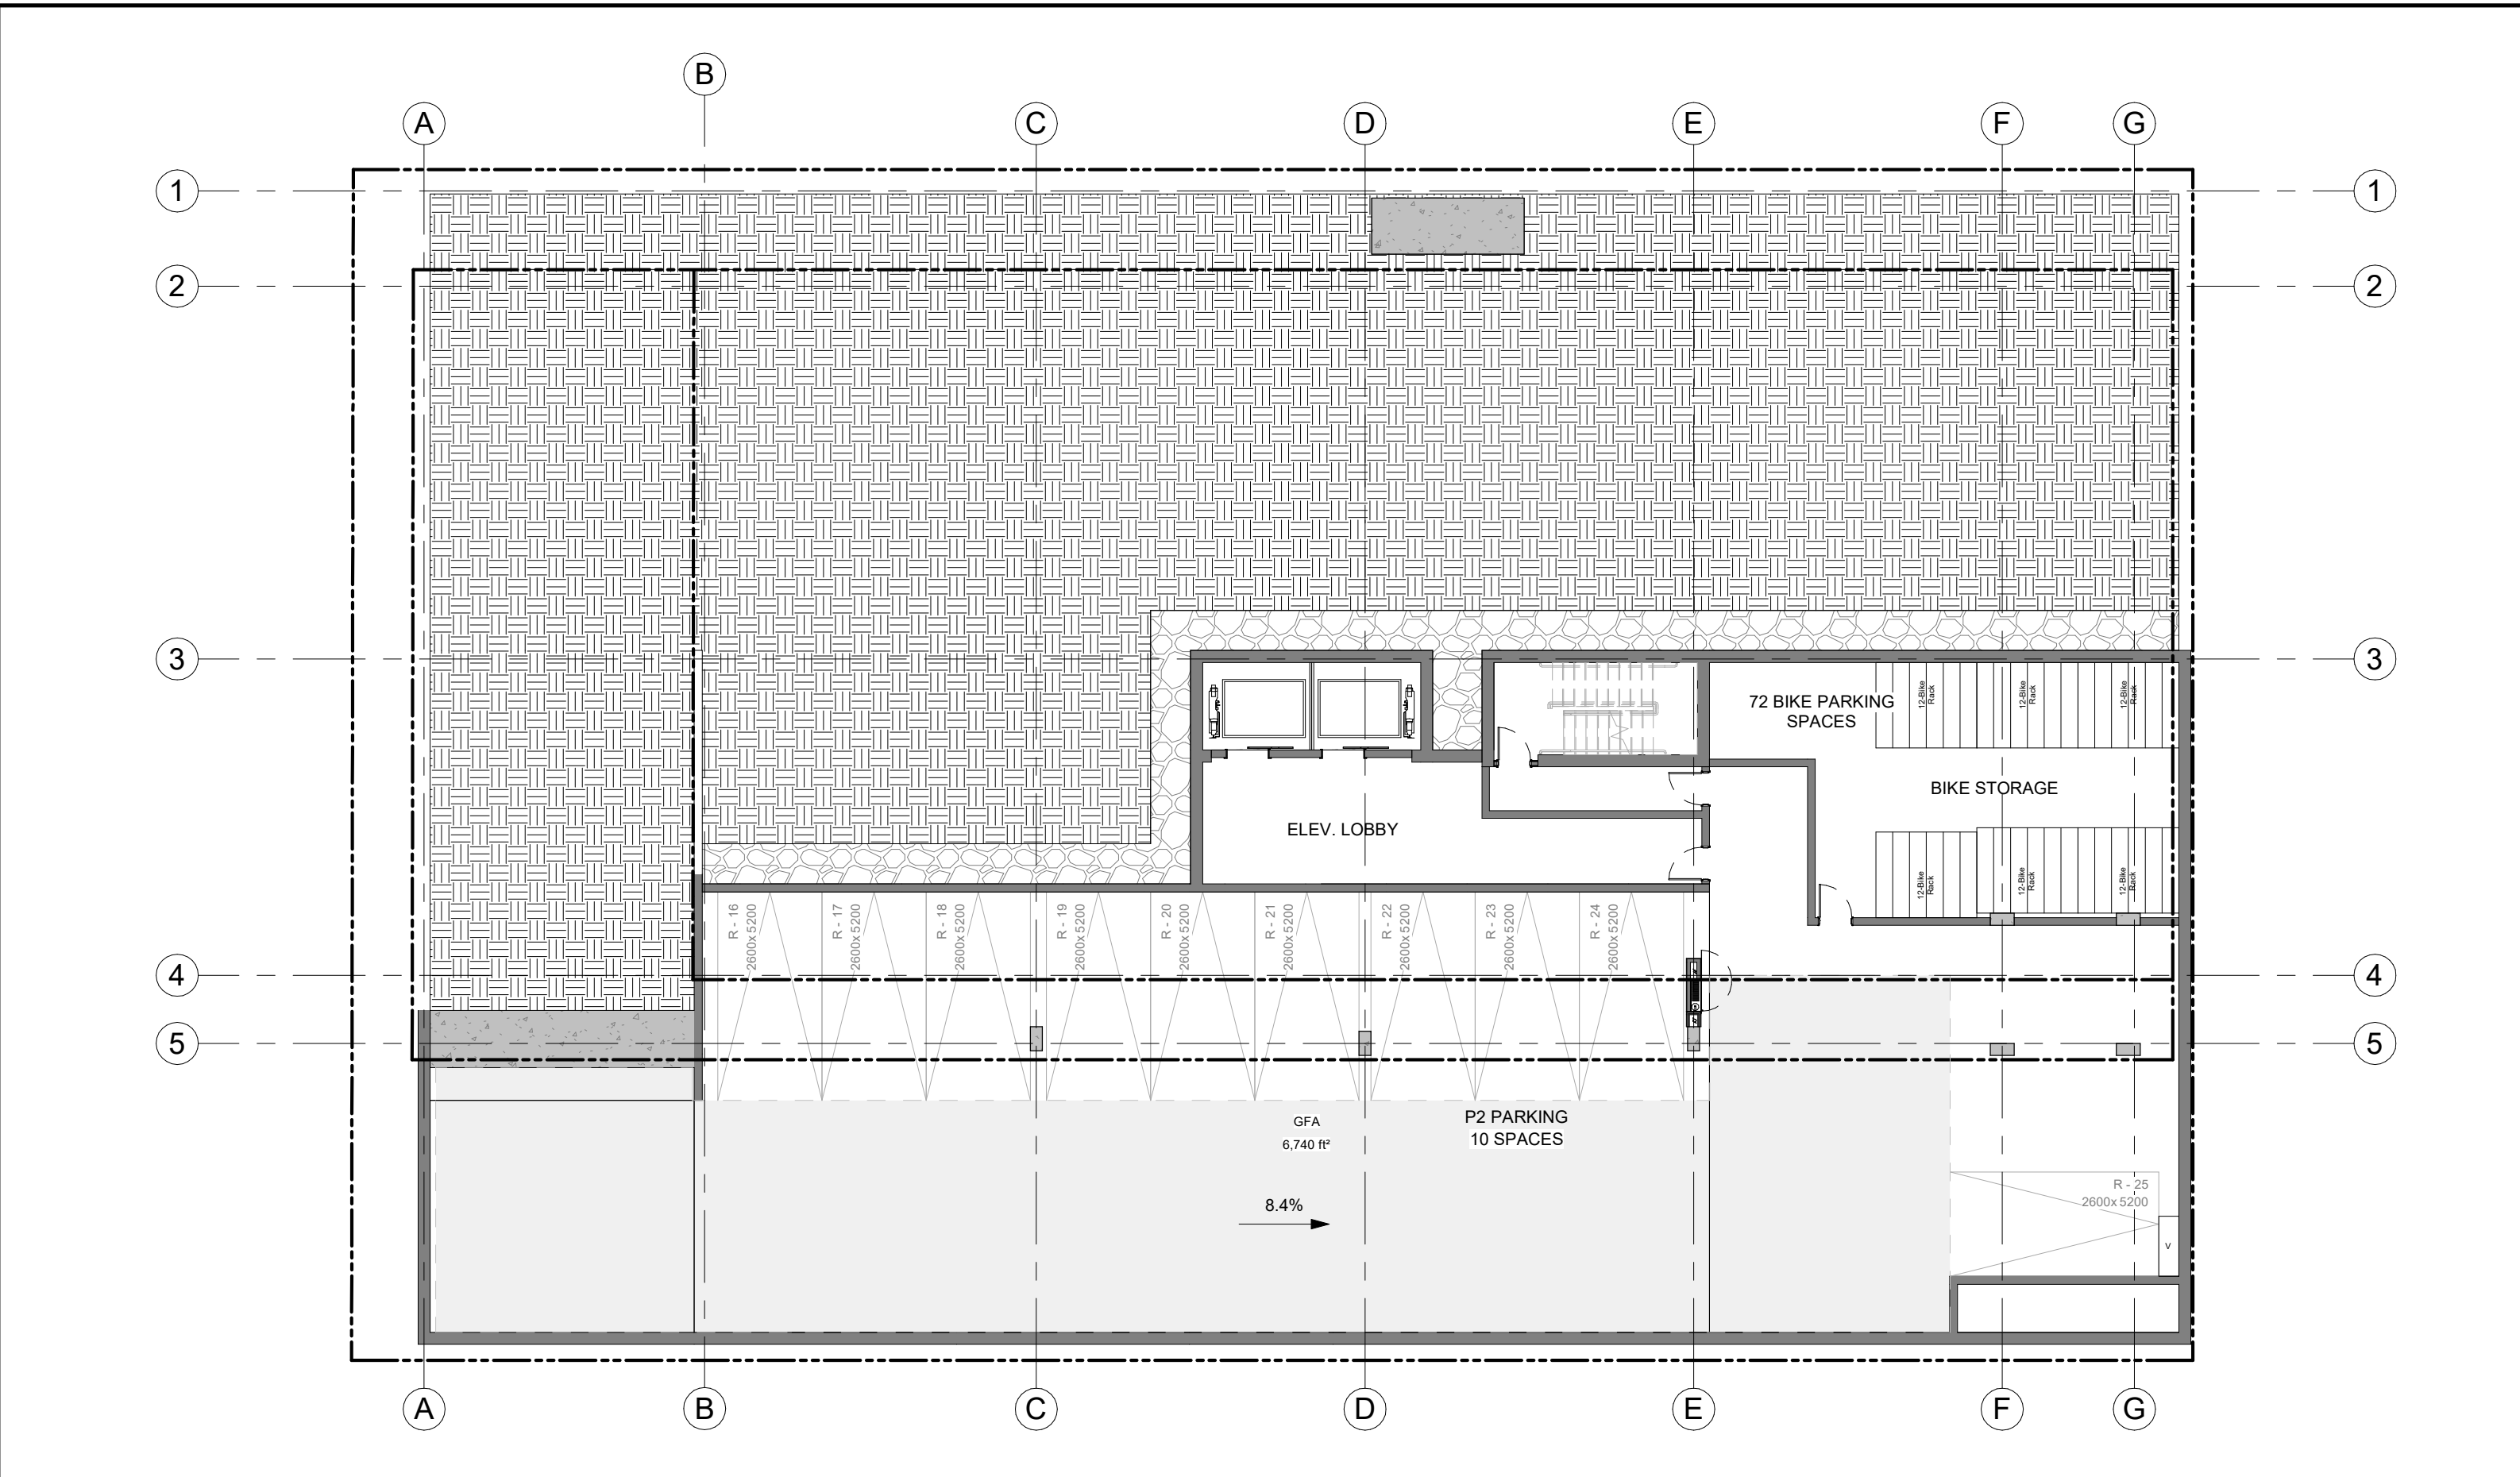


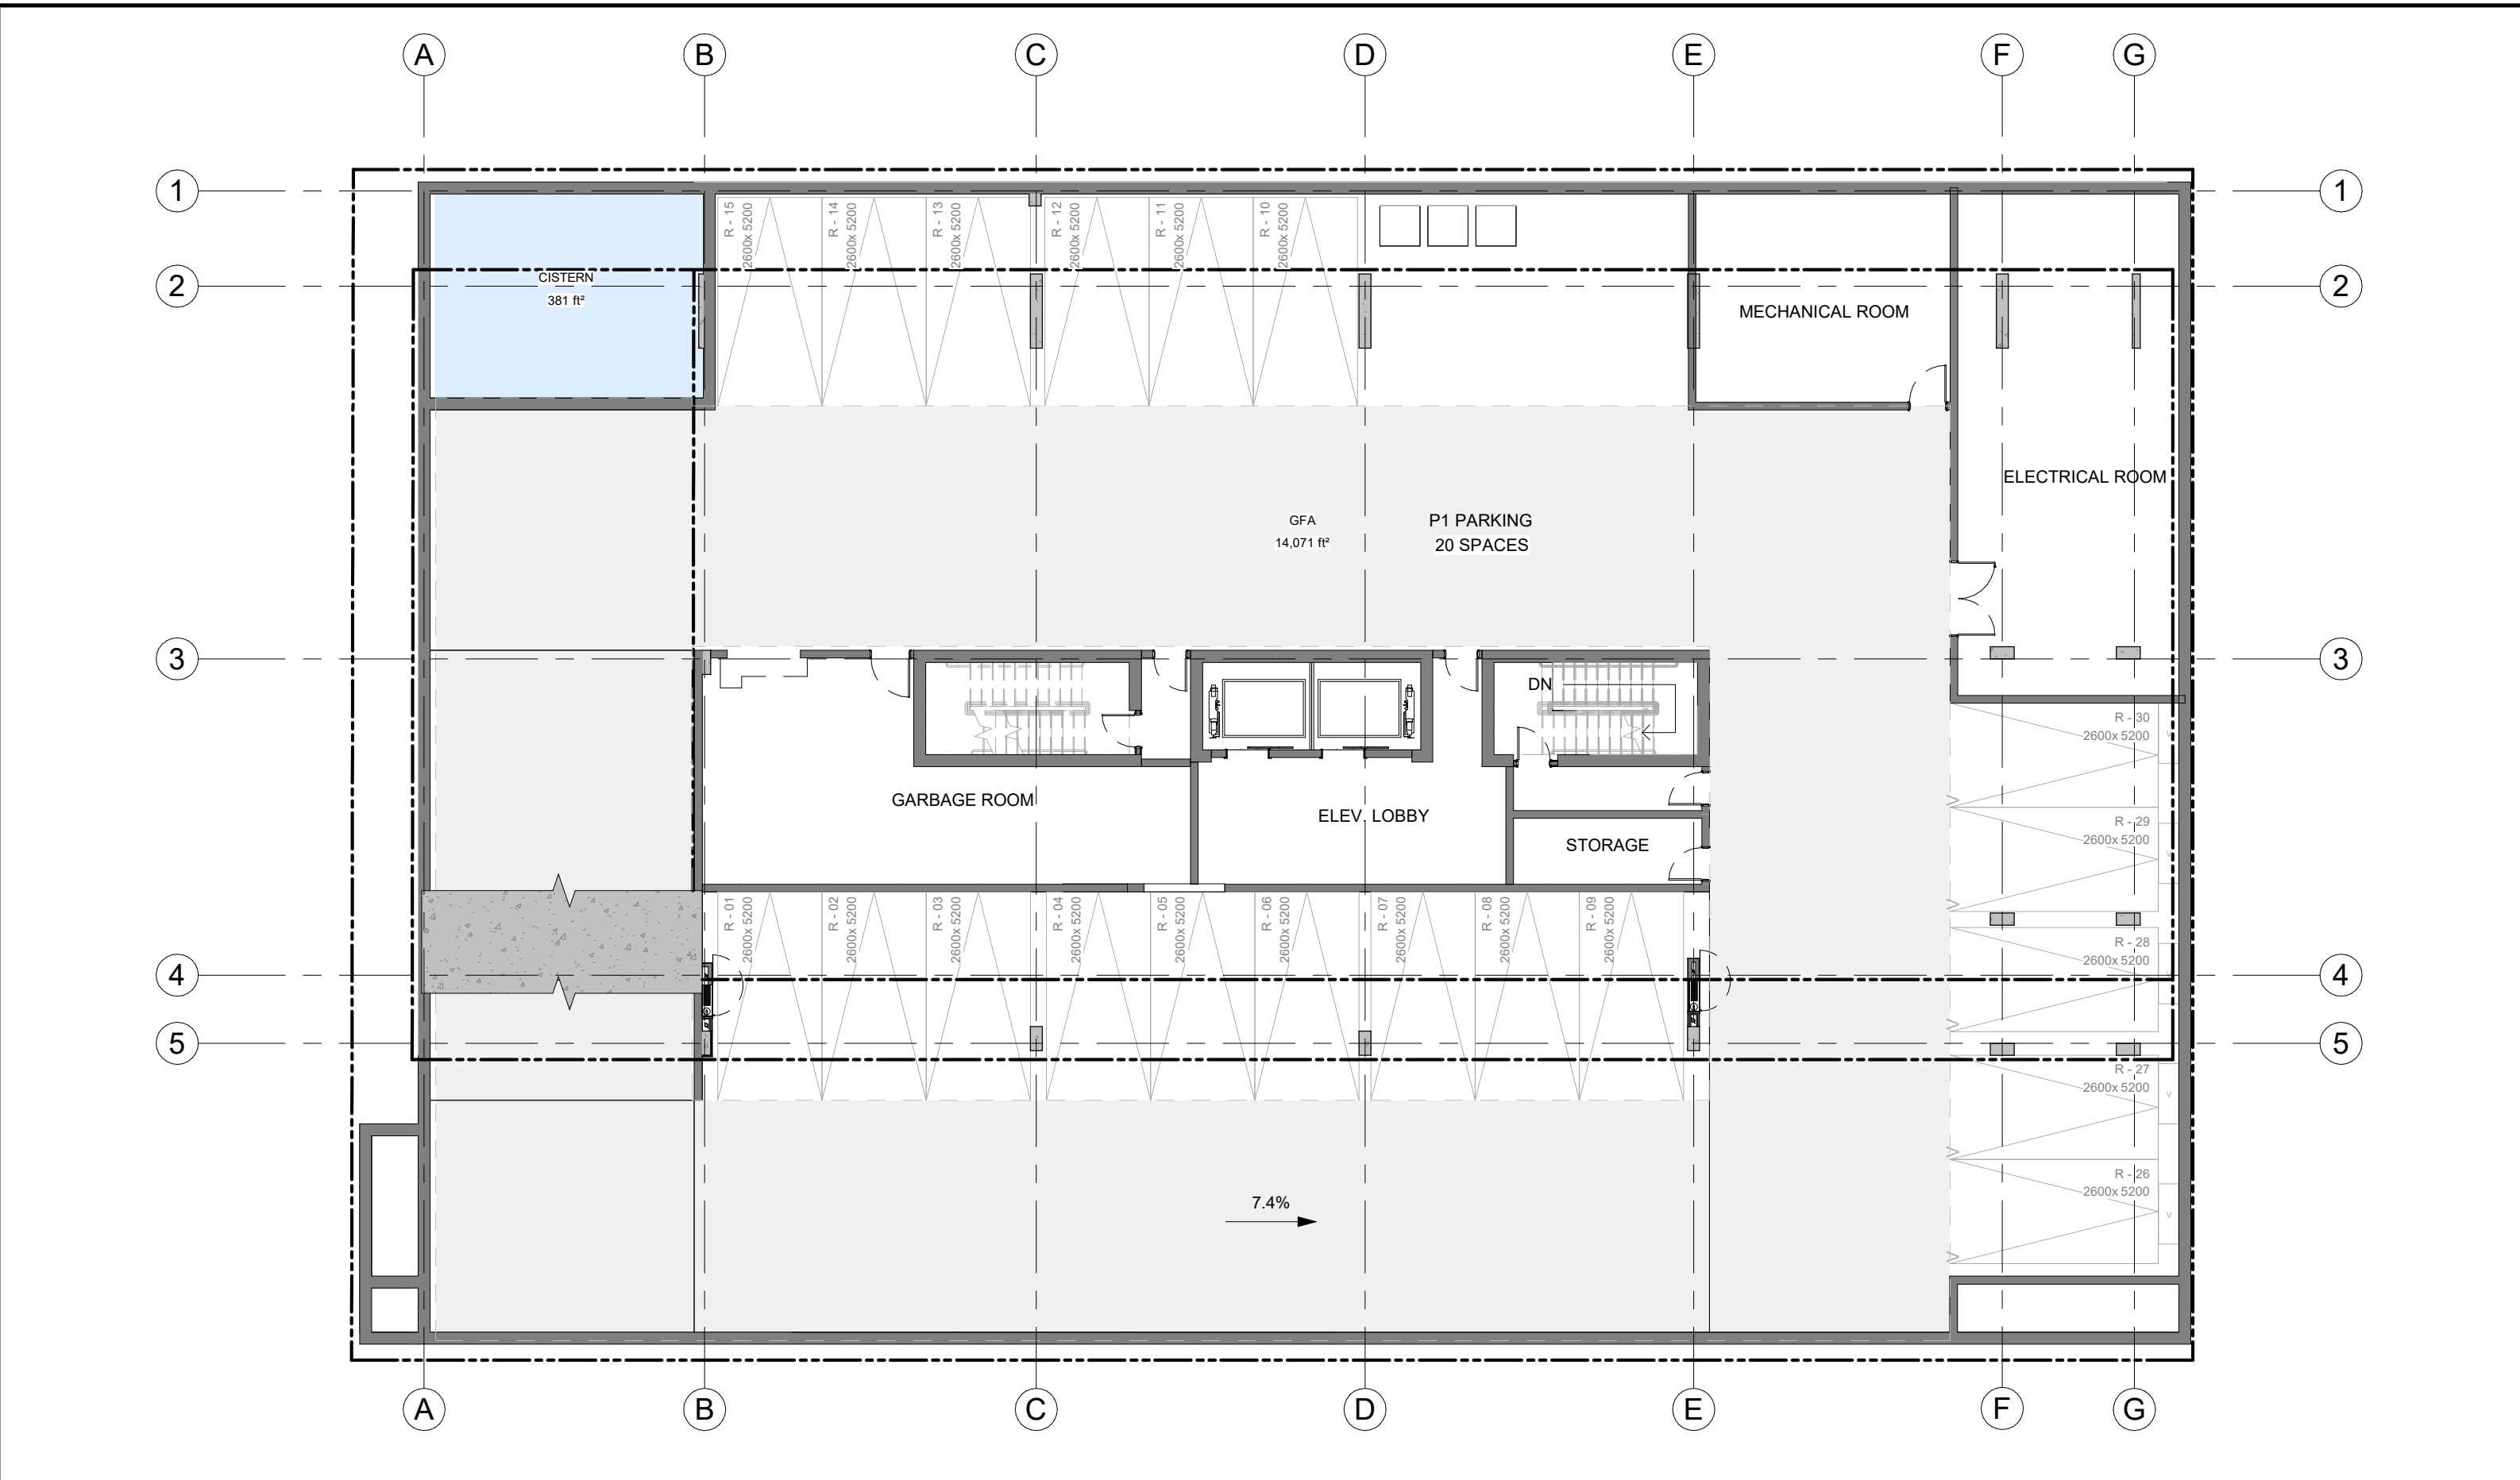


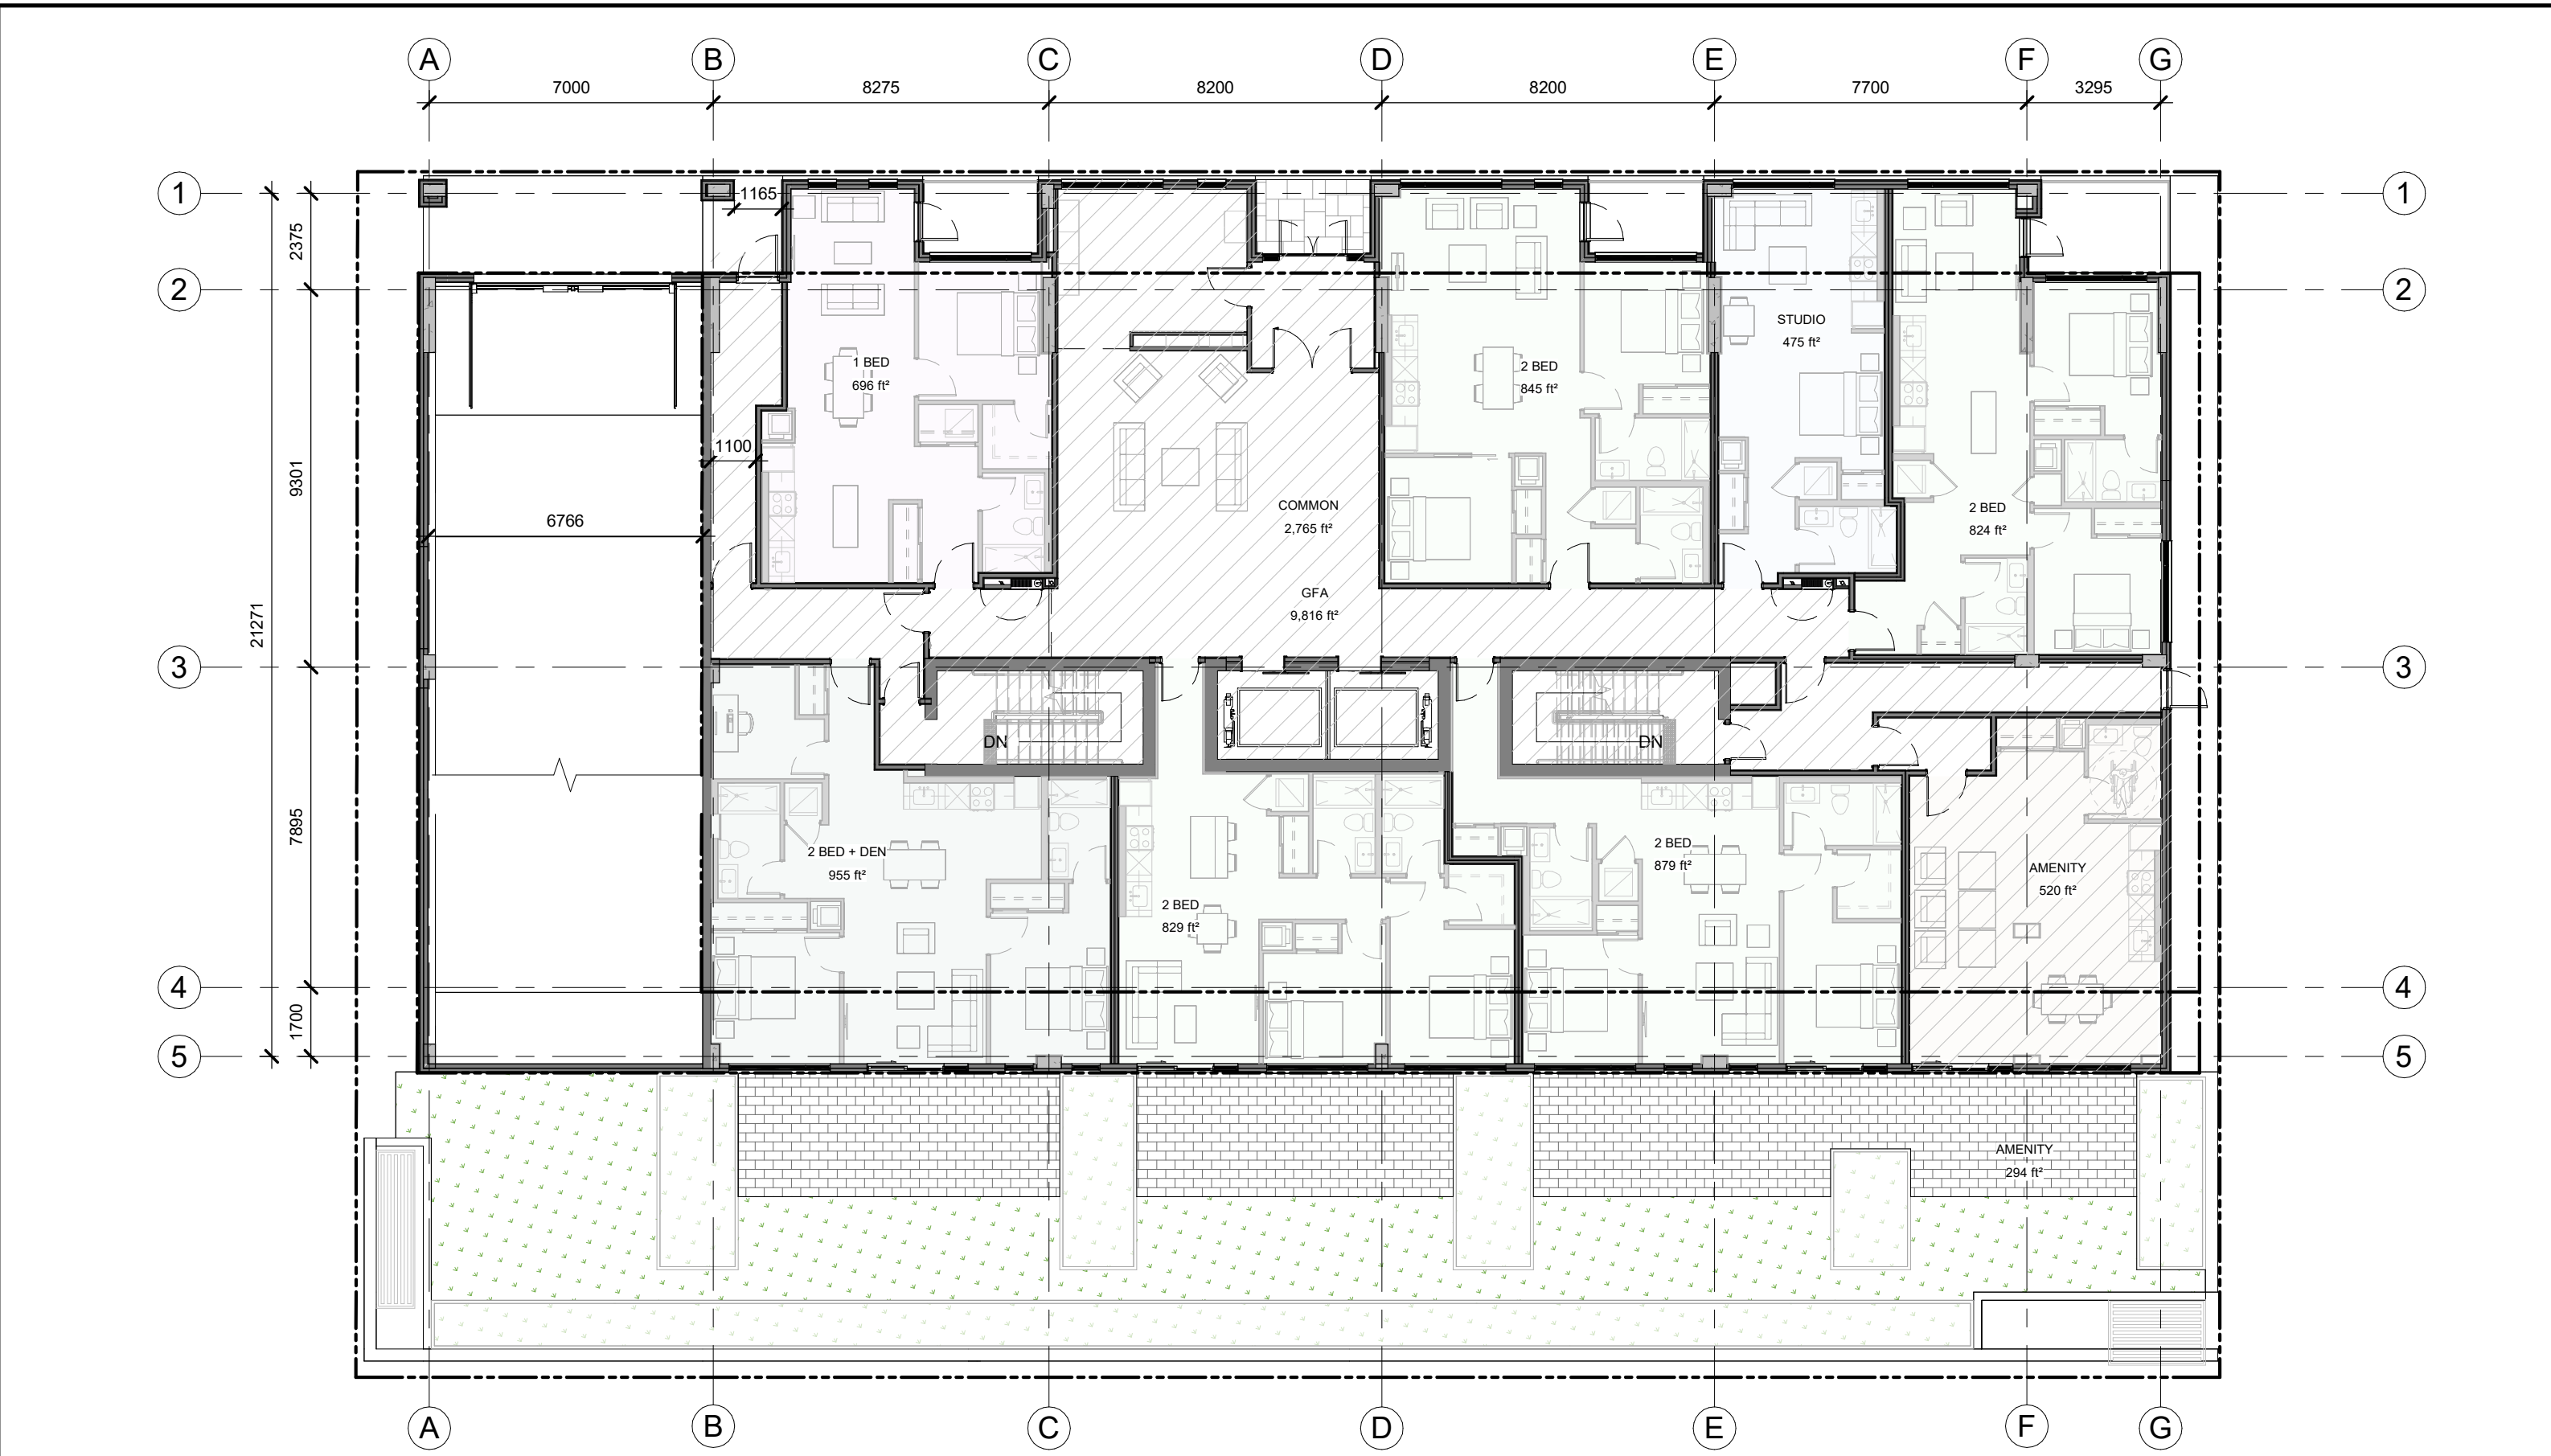


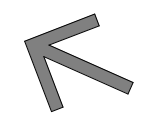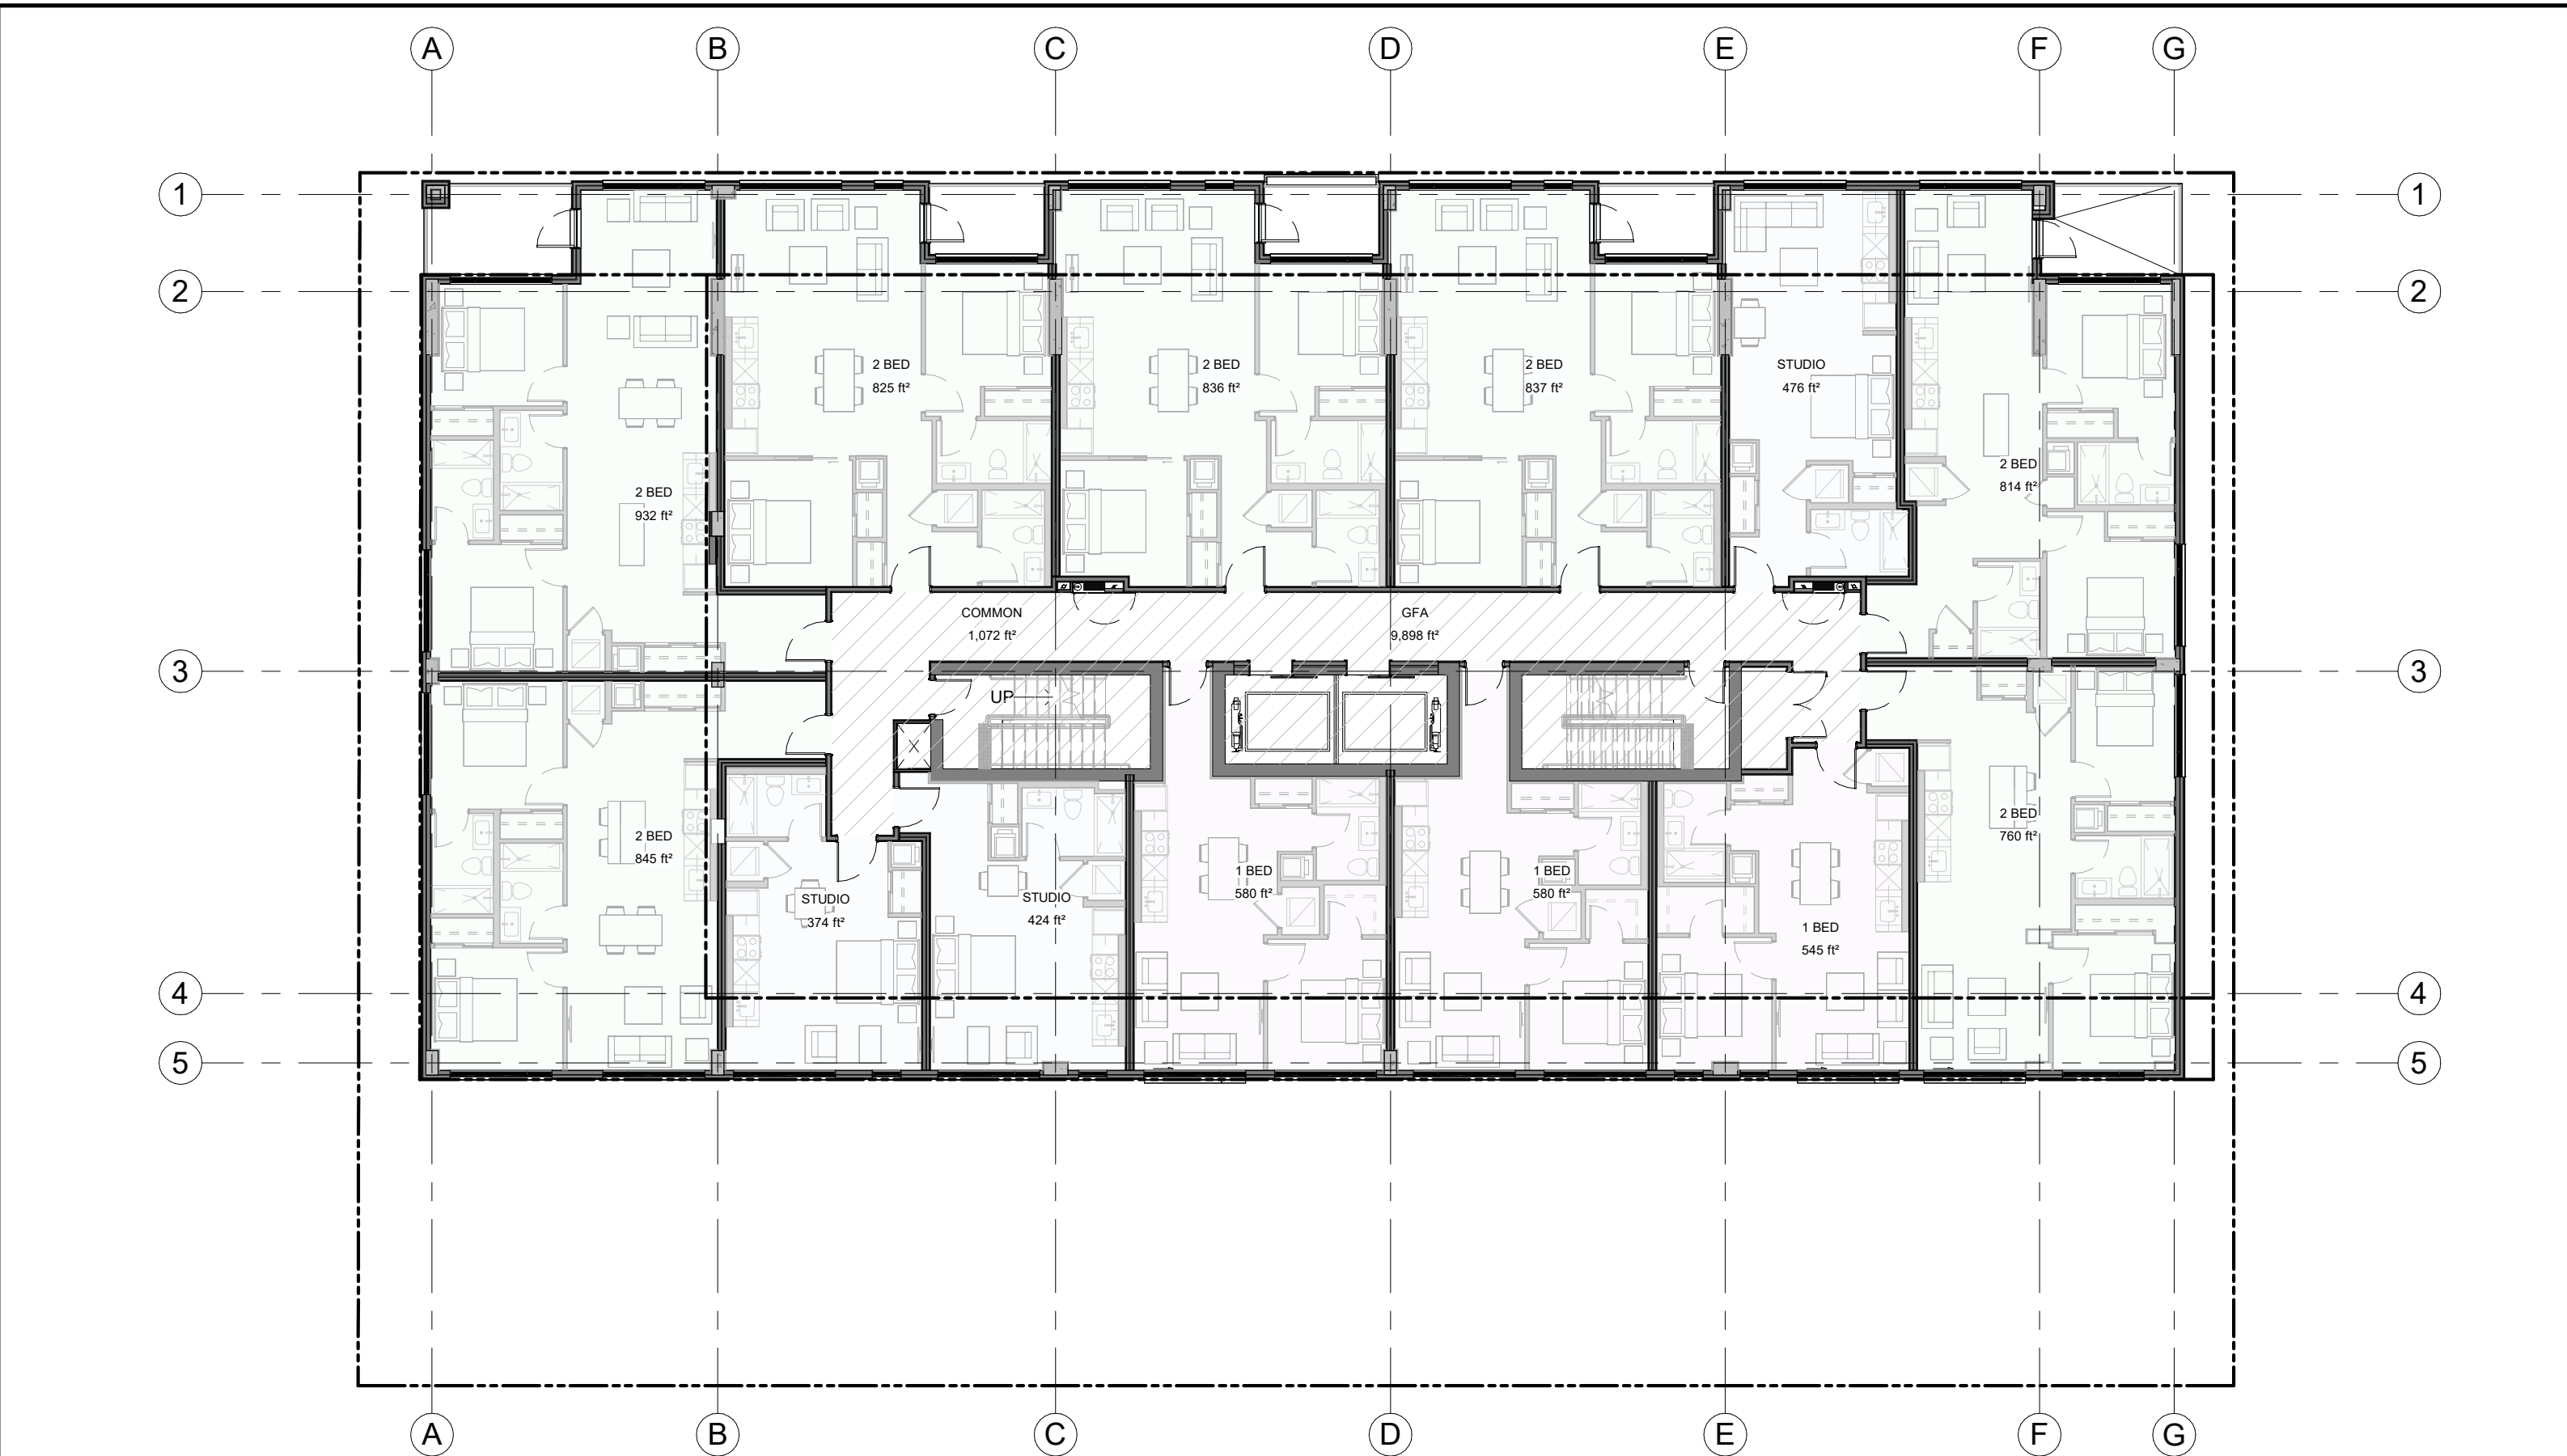


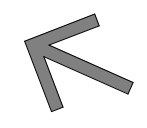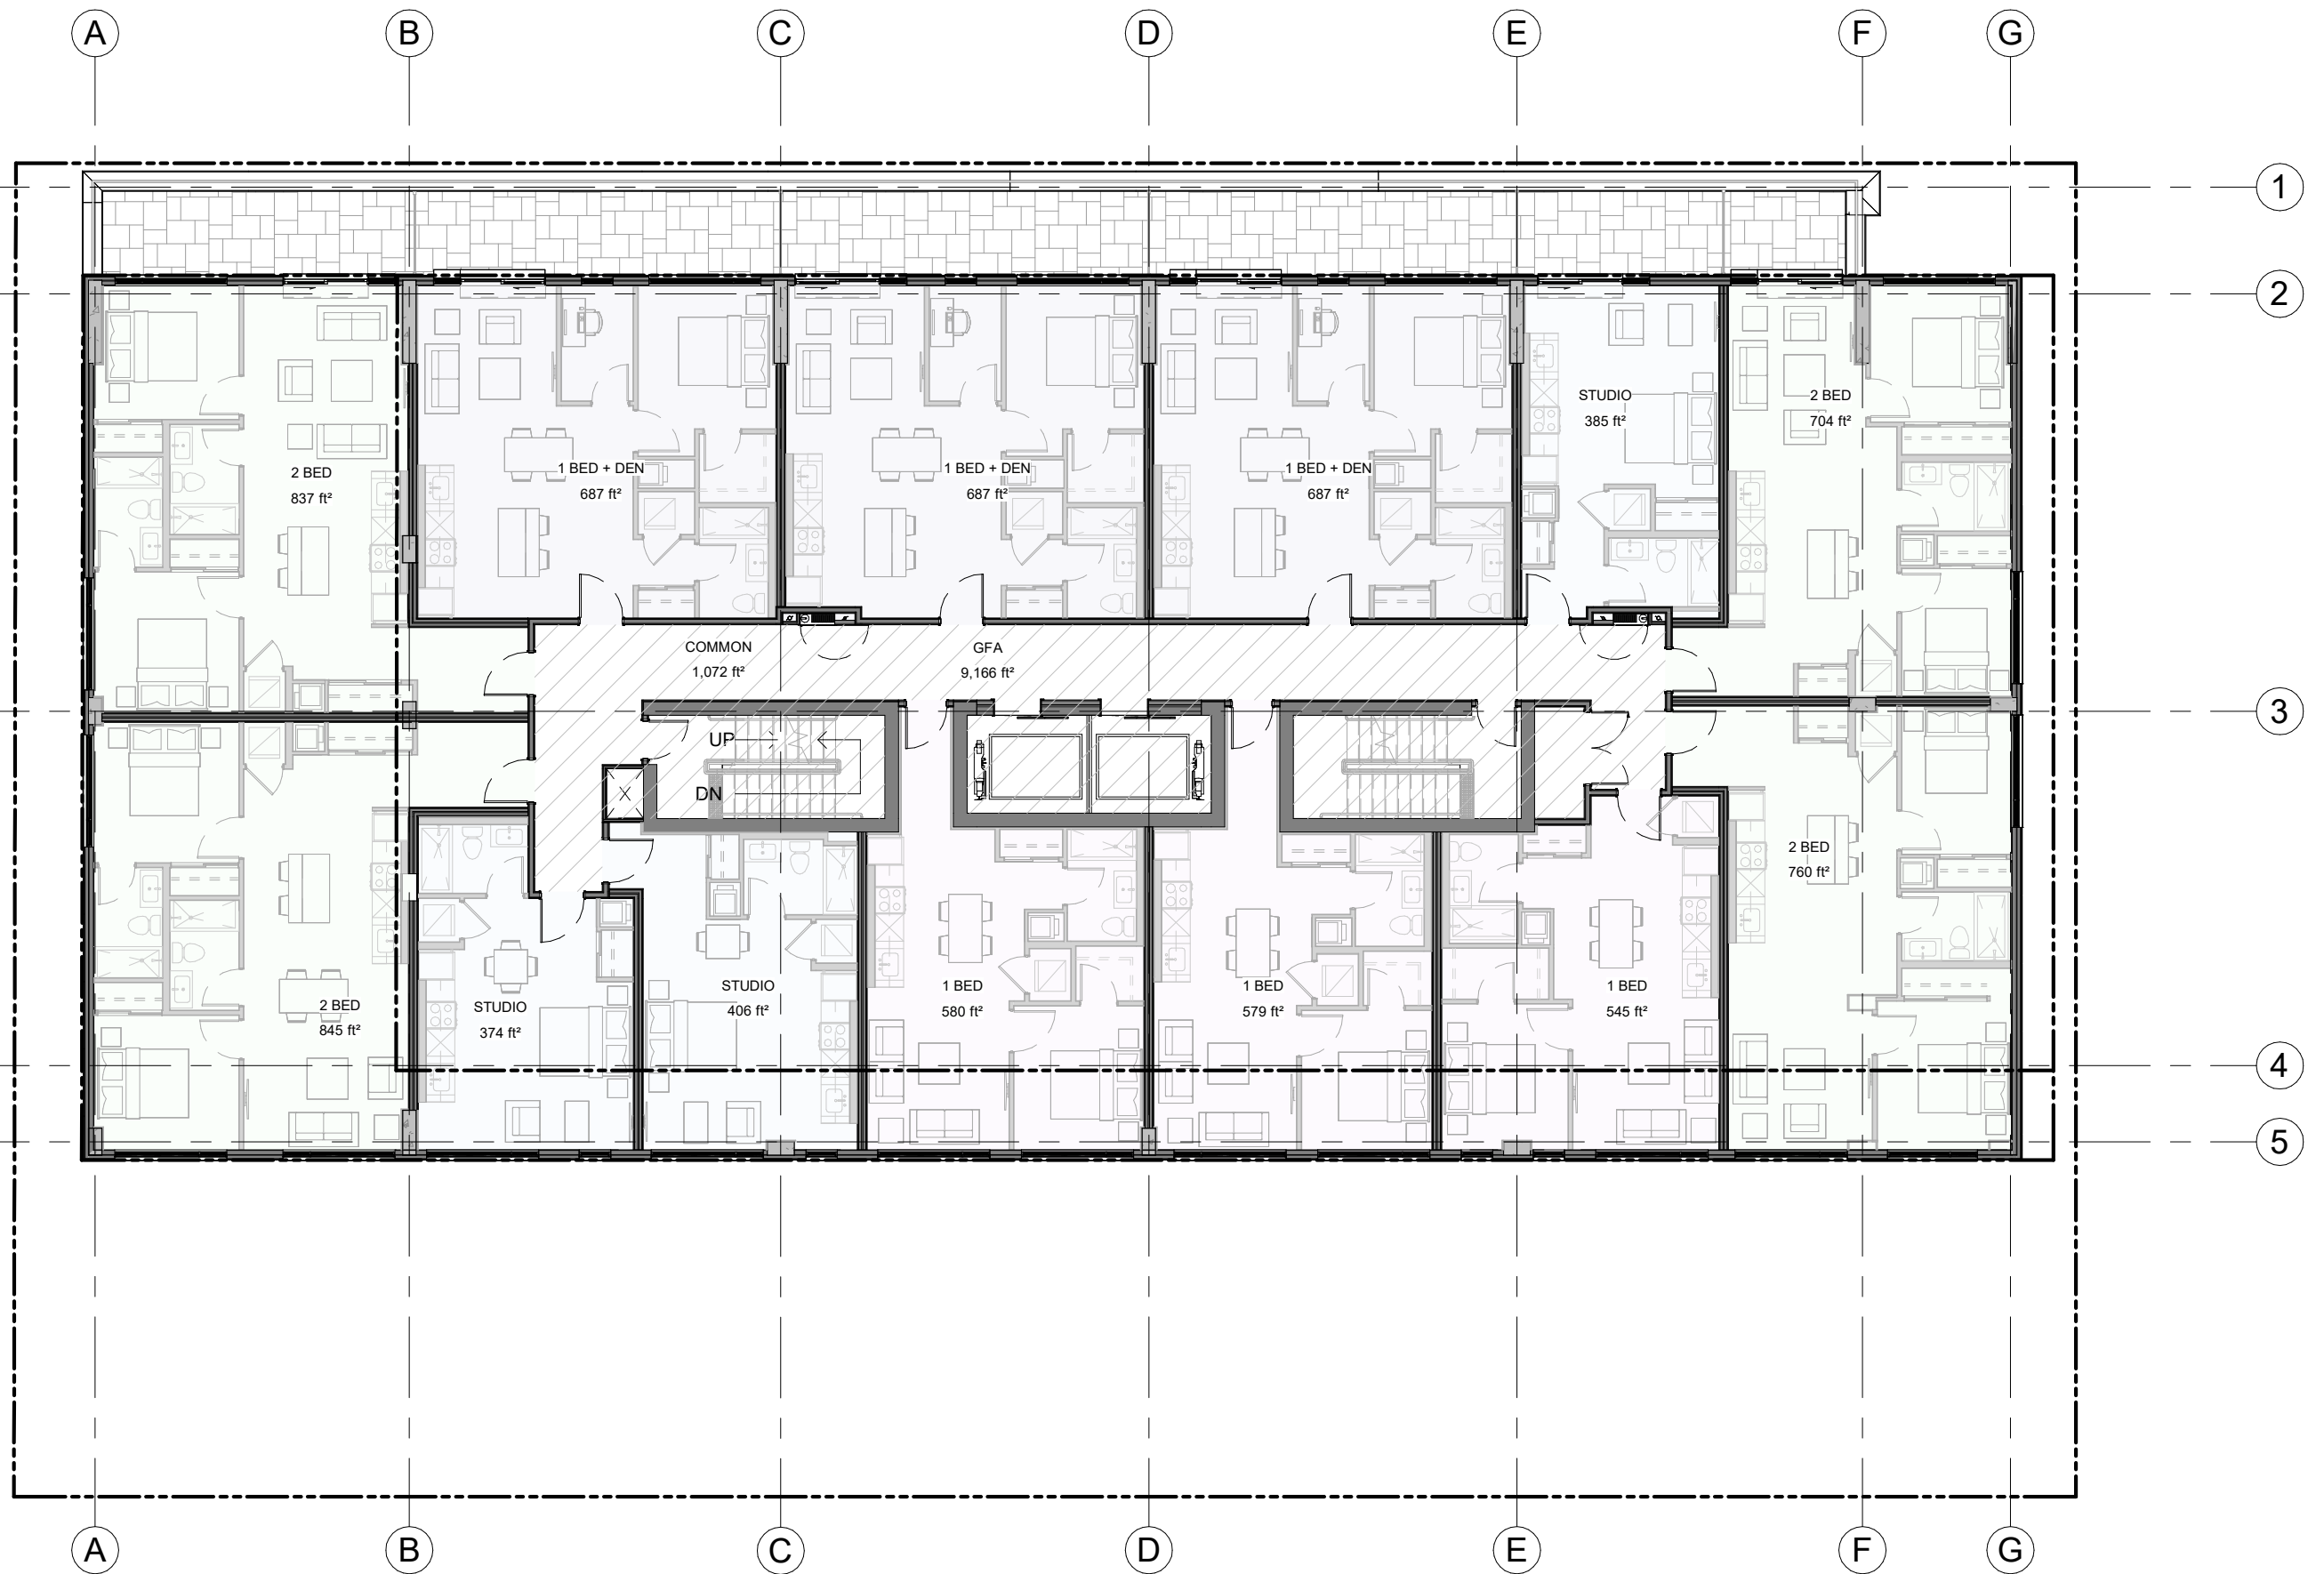

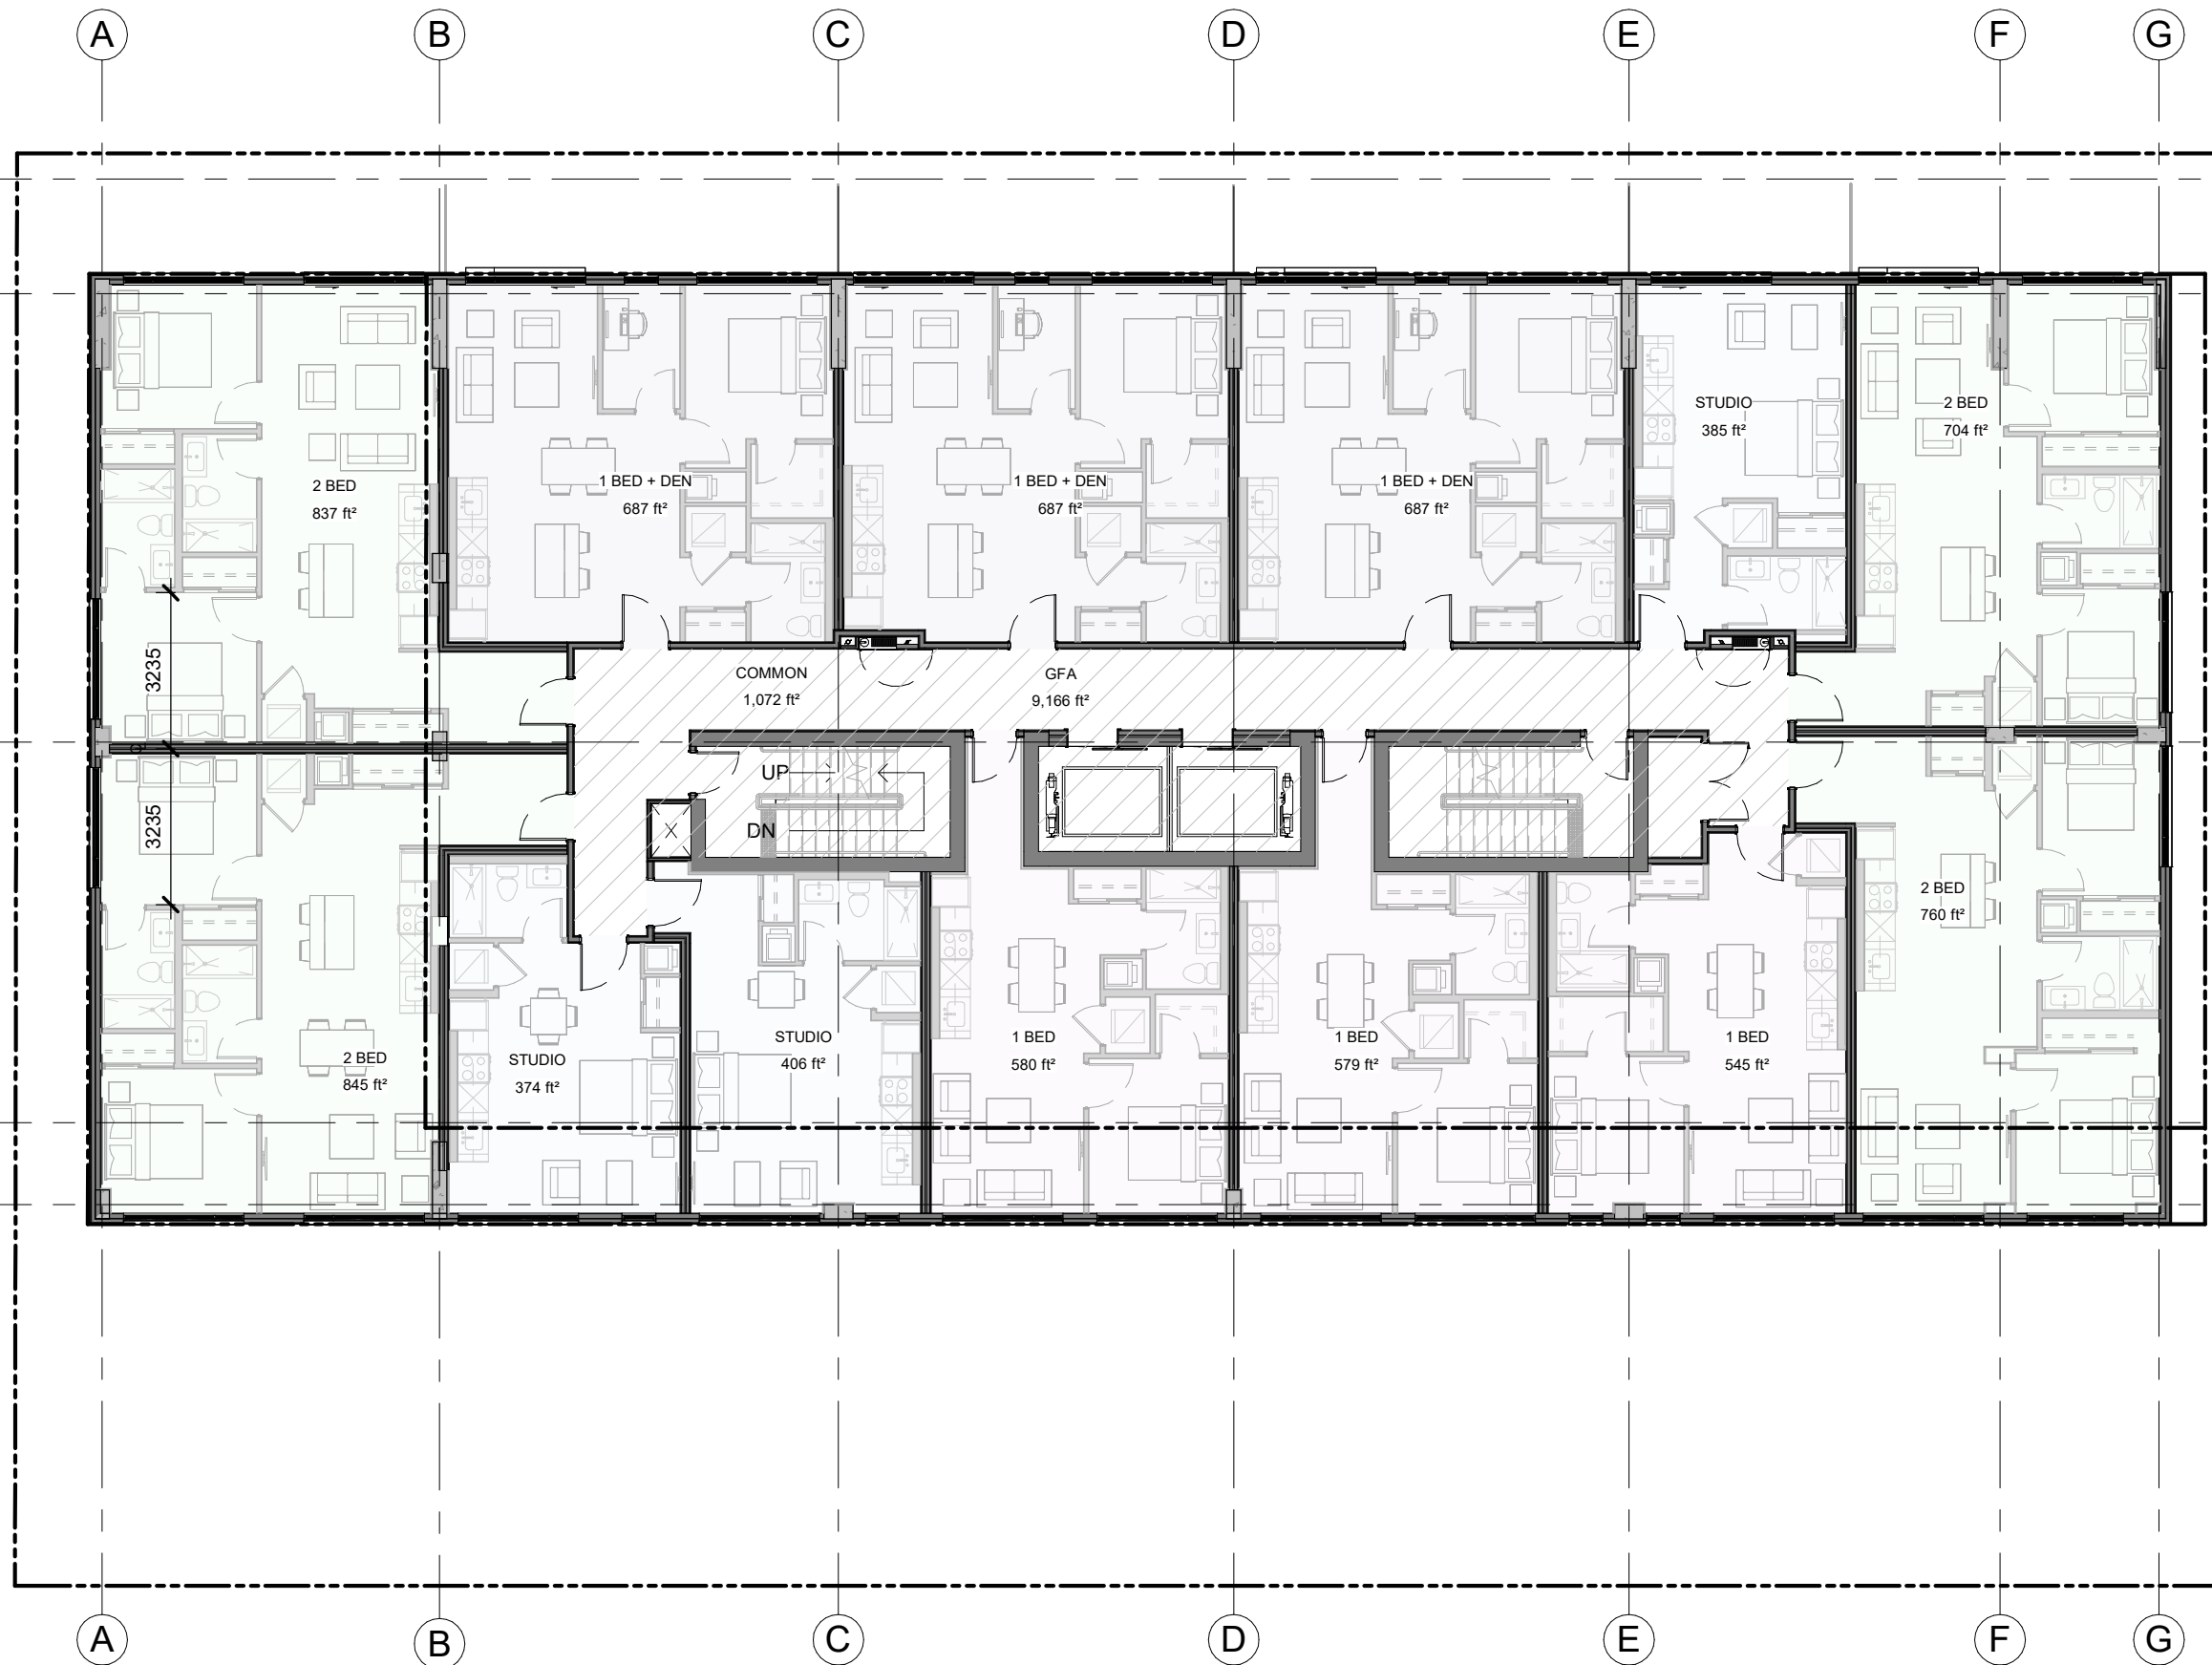


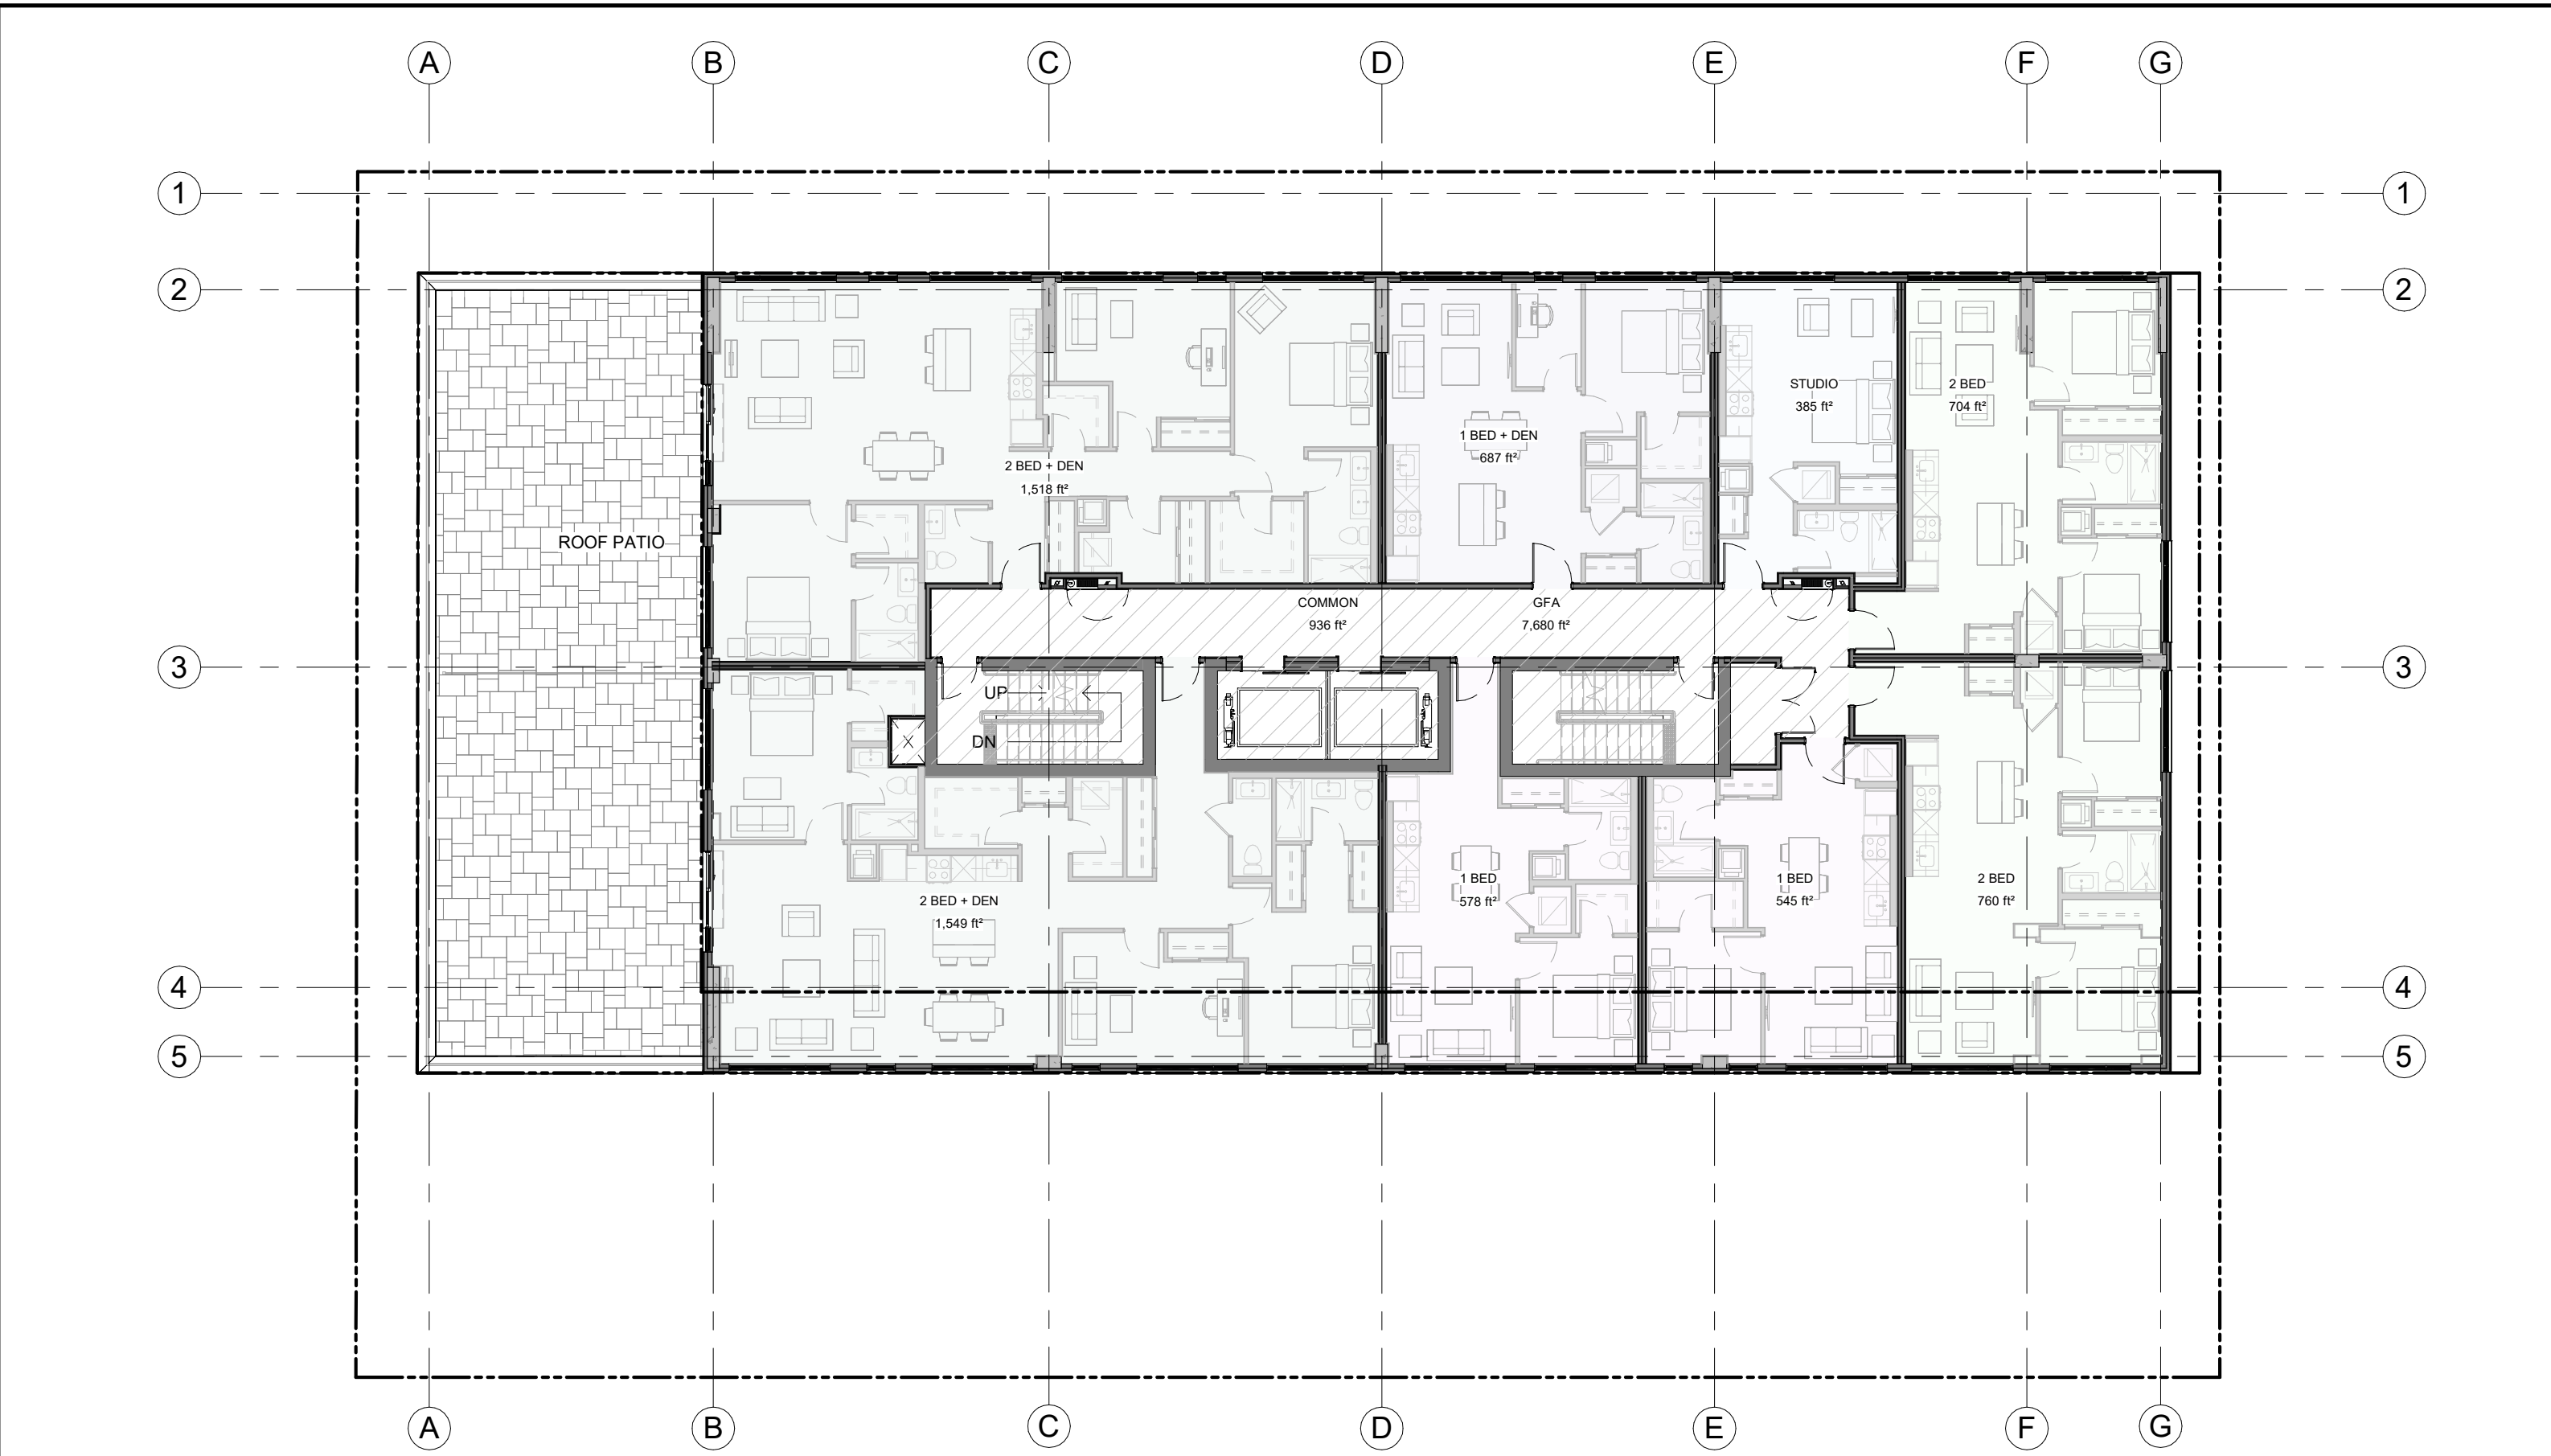

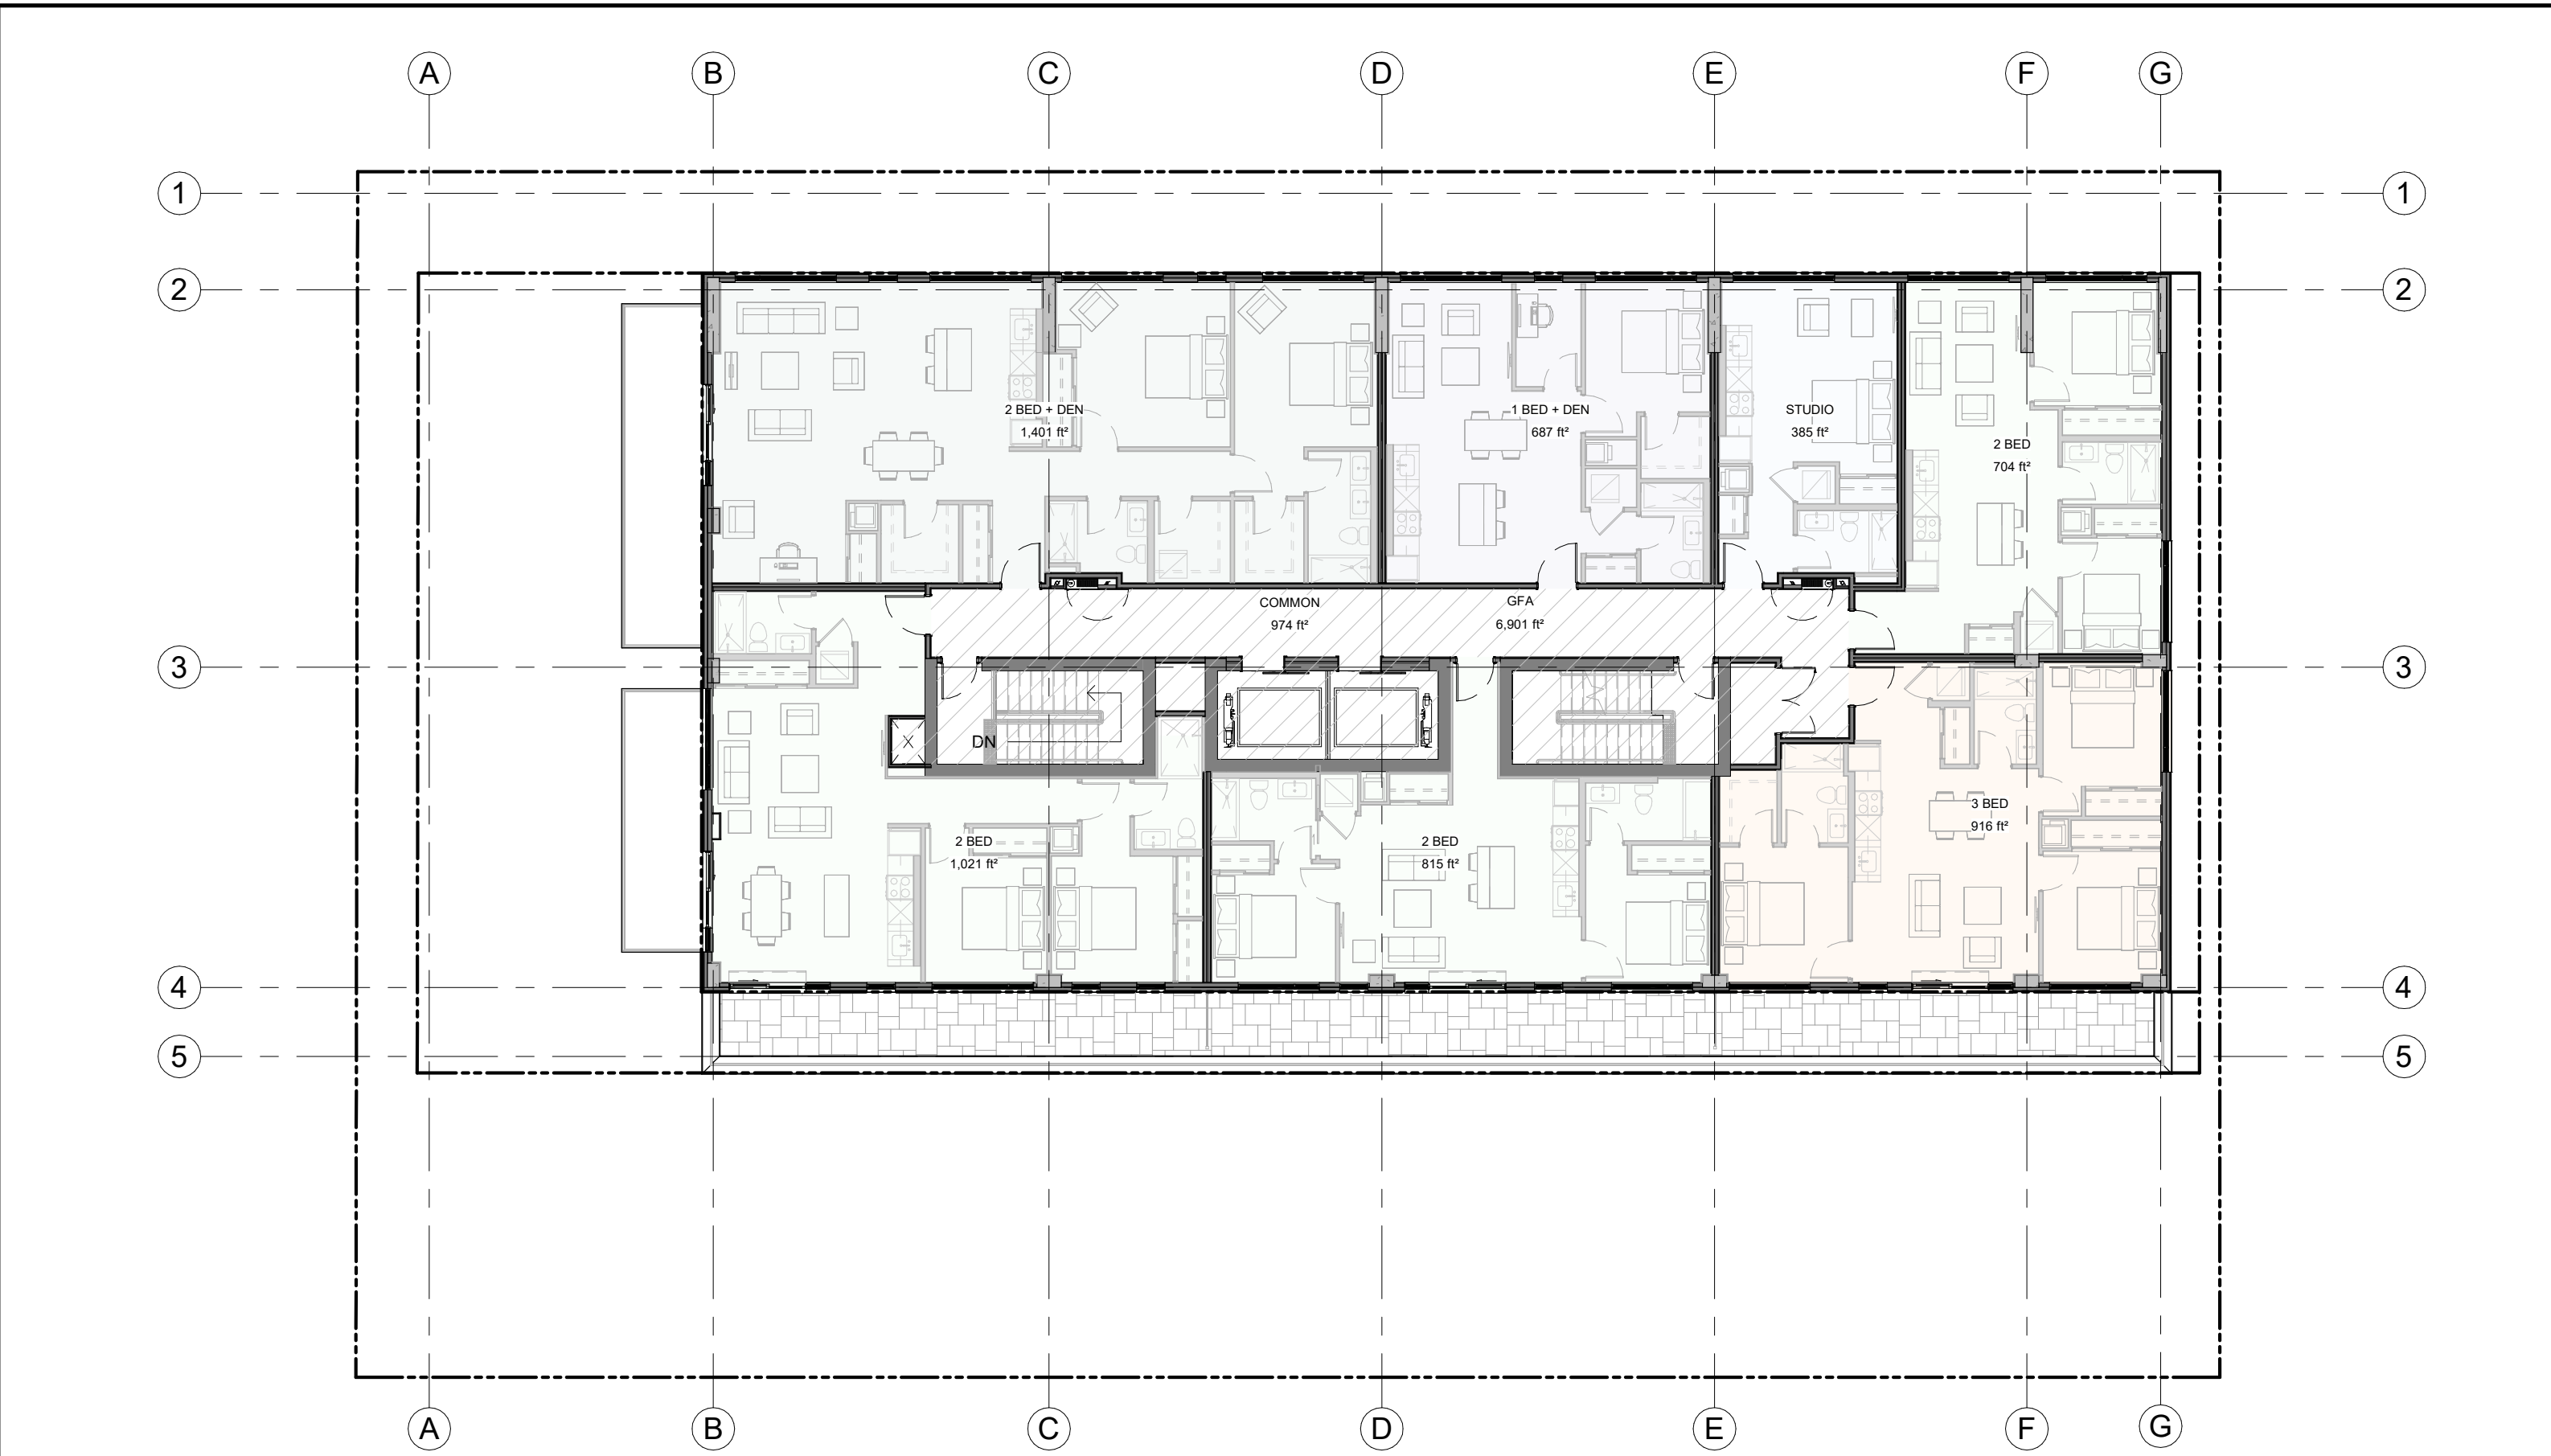

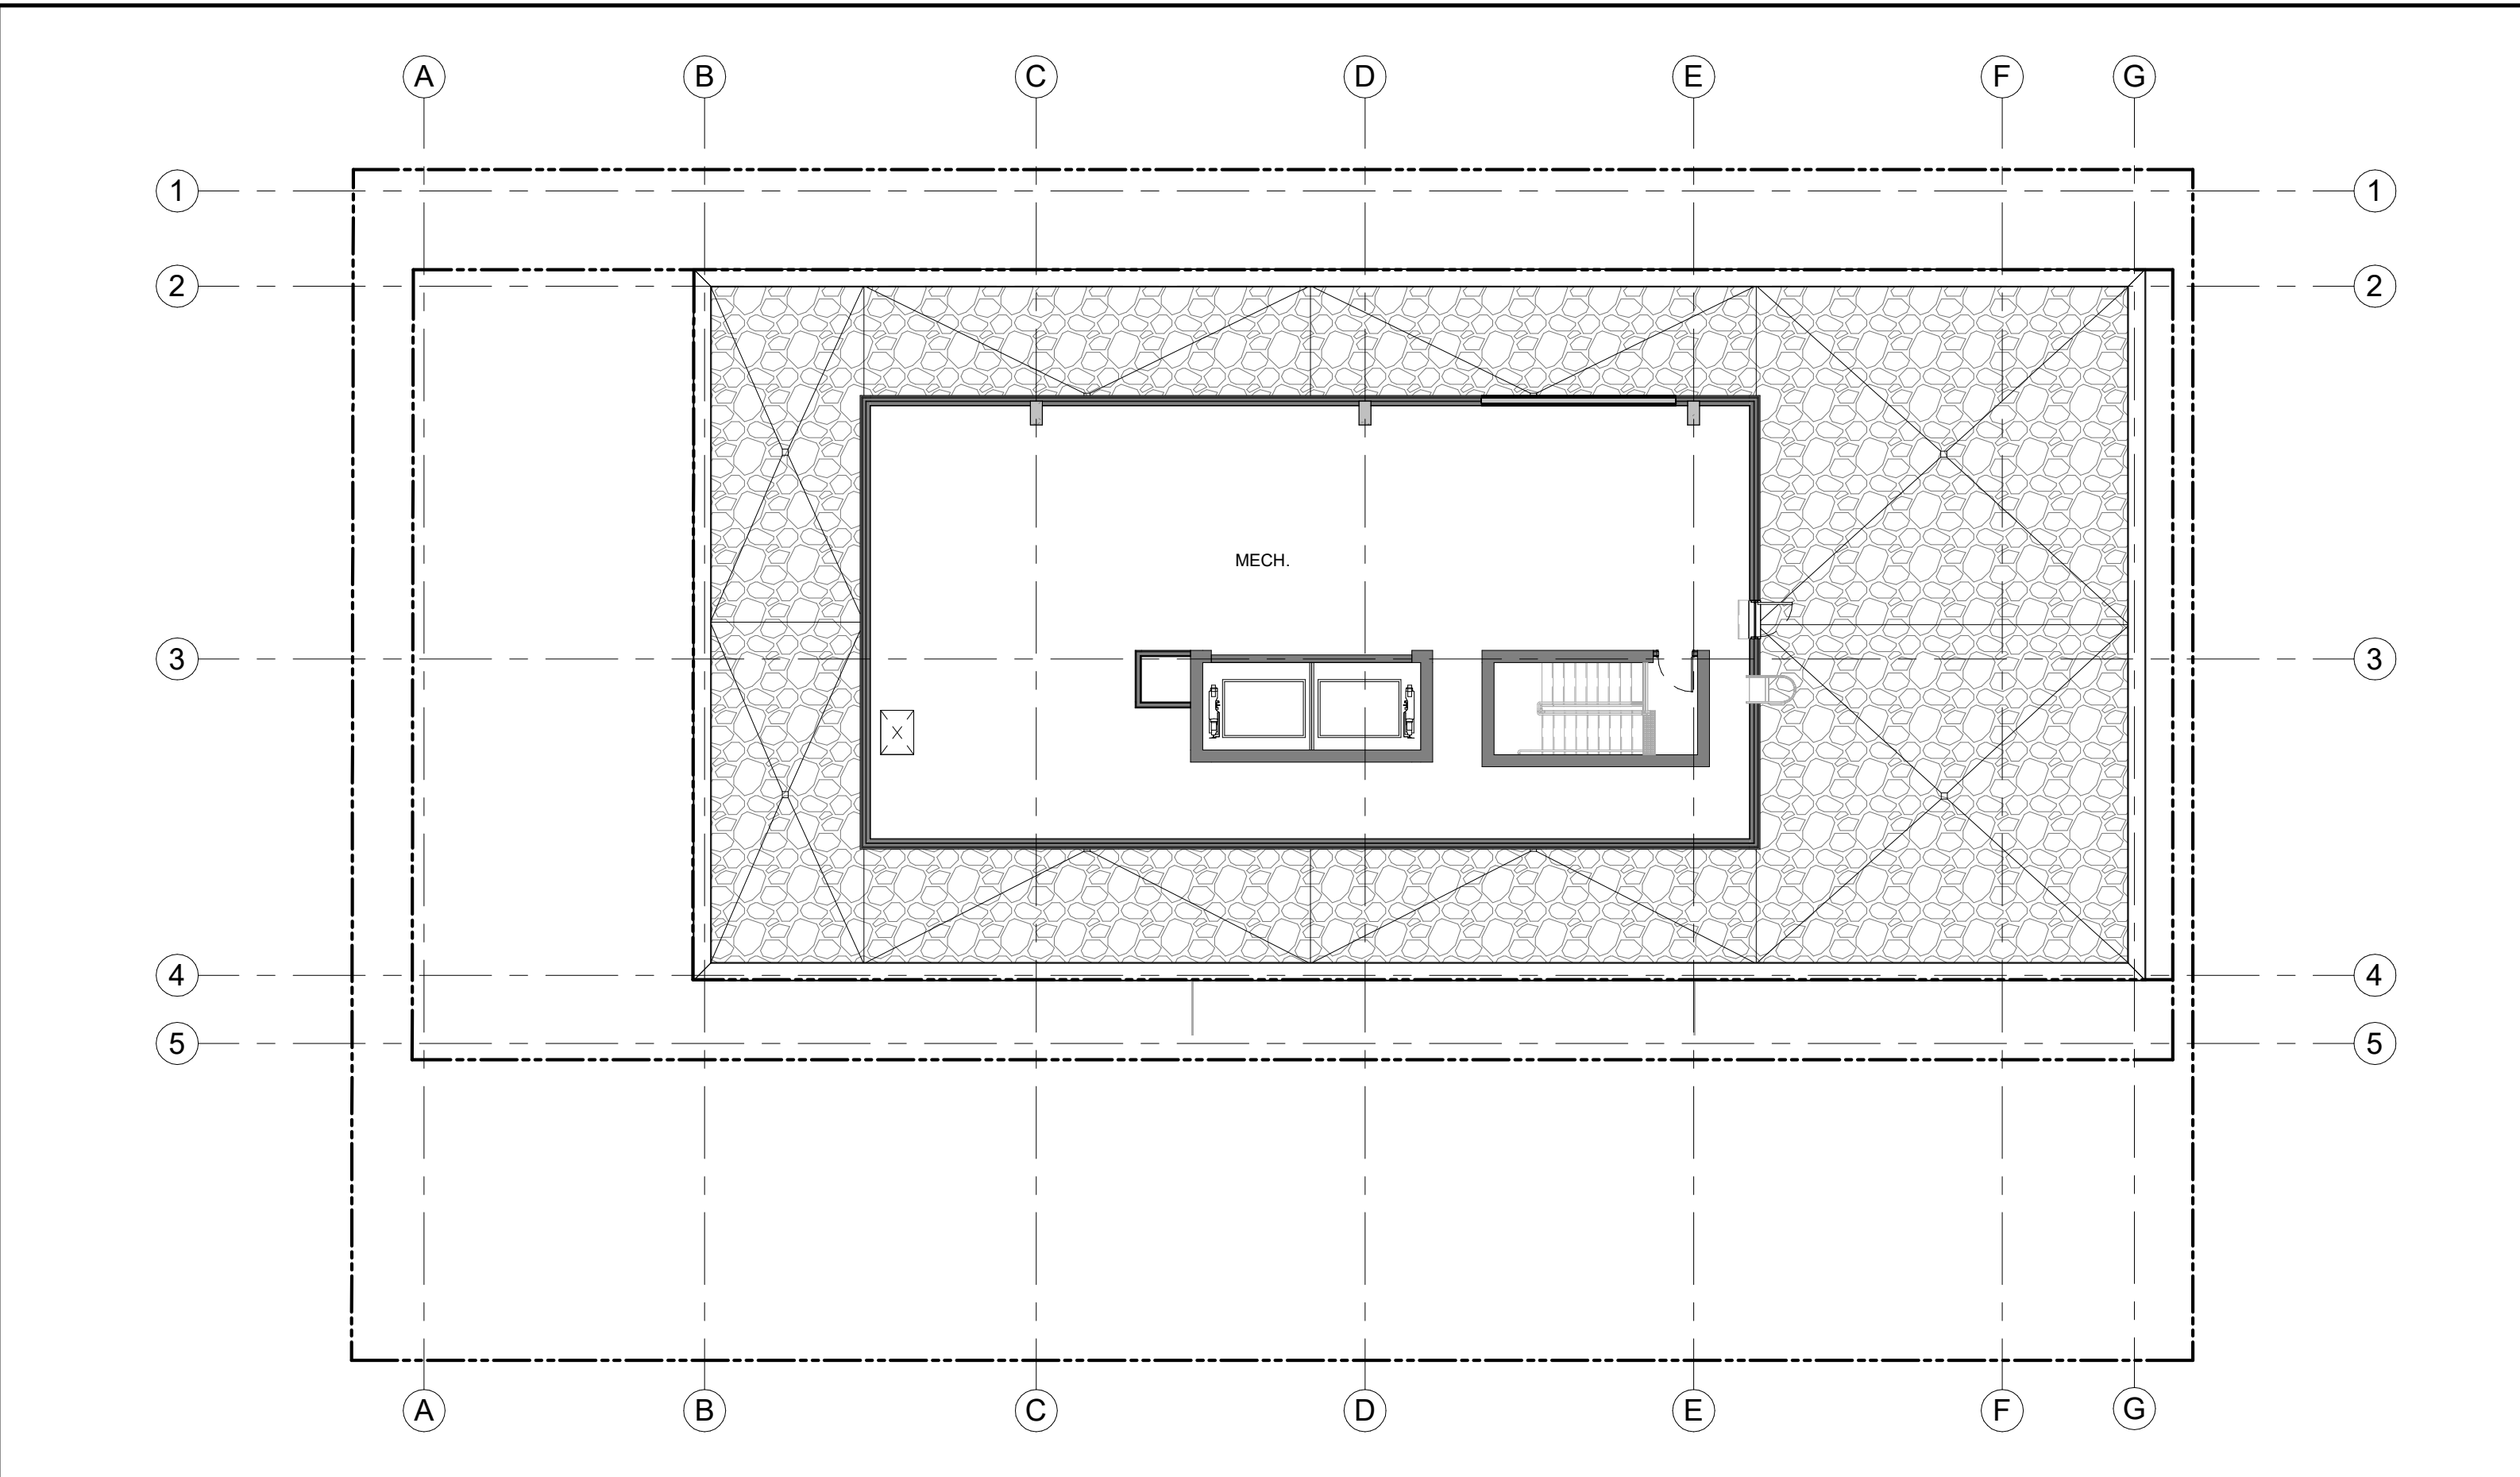



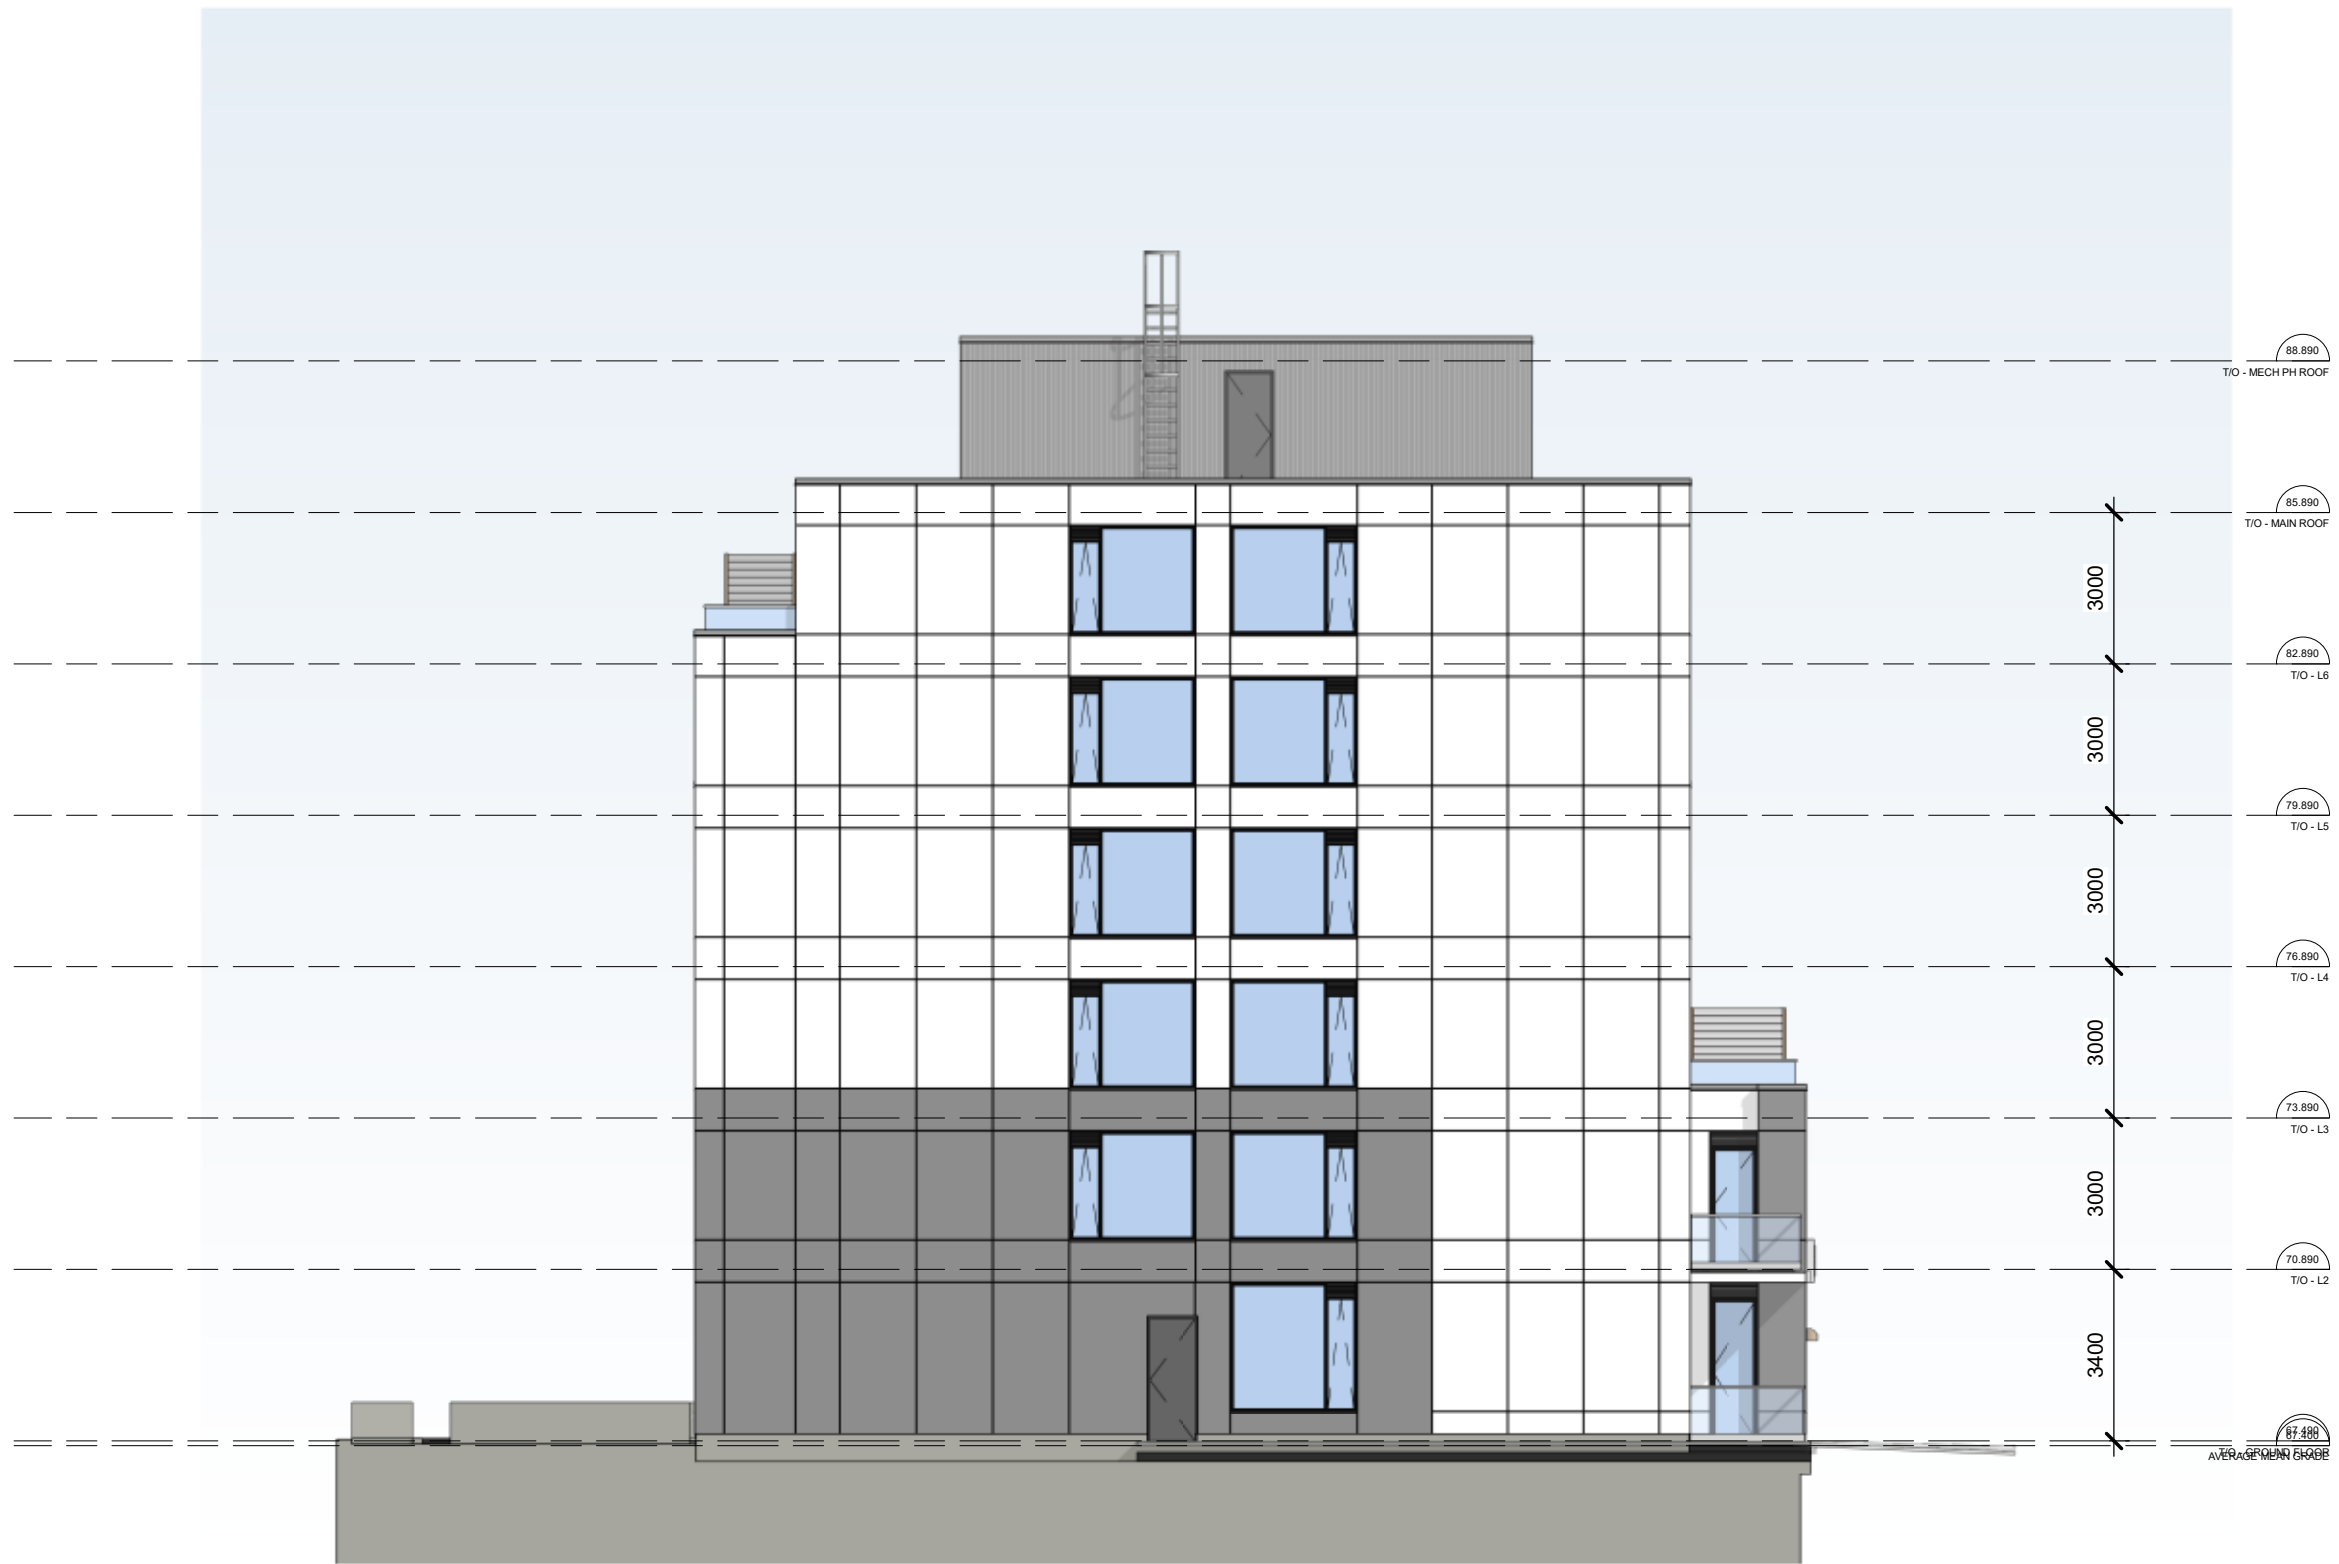







rla / architecture

3D PERSPECTIVES
SCALE:
DATE: 2024 05 03

398 - 406 ROOSEVELT AVE.
OTTAWA, ON



M.L. Westboro Inc. THE WESTMOUNT



DRAWN BY
Author
SHEET #
D400
PROJ. No. 2122





rla / architecture

3D PERSPECTIVES

SCALE:

DATE: 2024 05 03

398 - 406 ROOSEVELT AVE.

OTTAWA, ON



ML Westboro Inc.



THE WESTMOUNT

DRAWN BY
Author

SHEET #

D402

PROJ. No. 2122

