


ASB Greenworld Site and Landscape Plan - Additional Information Sheet

2545 9th Line Road
Part Lots 19 and 20, Concession 9
Geographic Township of Osgoode
CITY OF OTTAWA

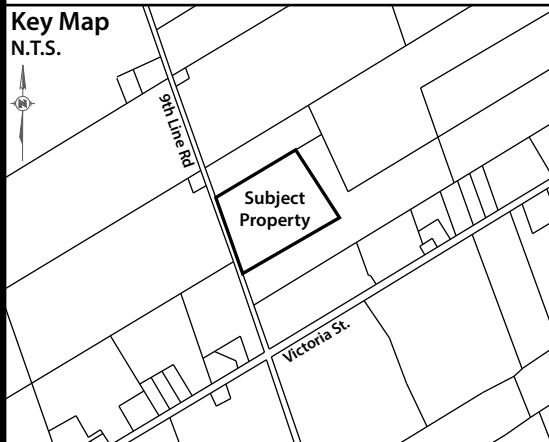

REV#	Revision	By	Date (YY/MM/DD)
1	Site & Landscape Plan Additional Info Sheet for Review	C. Clarke	24/07/19

Owner: ASB Greenworld Ltd.
332911 Plank Line Rd
Mount Elgin, ON N0J1N0


Engineer: GHD Limited
179 Colonnade Road South
Suite 400
Ottawa, Ontario K2E 7J4

Surveyor: Callon Dietz Inc.
19 Roe Street
Carleton Place, ON K7C 0N3

Notes:
1. This additional information sheet has been provided in support of the Site and Landscape Plan to provide details for various site features like garbage, bicycle parking, fencing design, and proposed vegetation for the site.

Version Date: July 19, 2024
File No. 22-130 Drawn By: CC


Garbage Enclosure Design Details

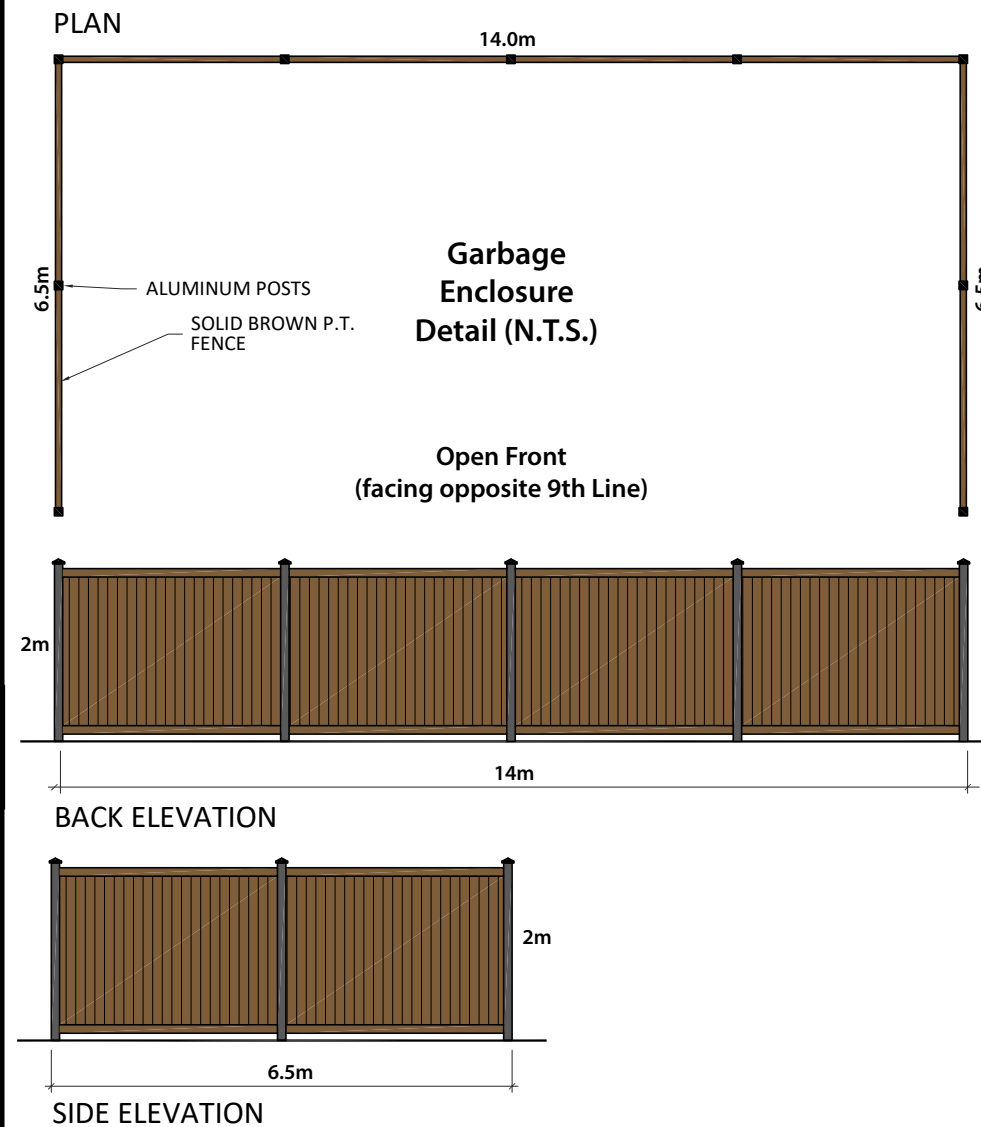


Planting List Table and Details

Planting List Table for 2545 9 th Line Road				
Common Name	Botanical Name	Size	Number on Plan	Special Requirements
Bur Oak	Quercus macrocarpa	Up to 30m at Full Maturity	1-4, 10-12	- Remove tree from container at planting and dig hole twice the width of the root bulb - For burlapped trees, place the root ball in the hole and gently cut away burlap.
Eastern White Cedar	Thuja occidentalis	Up to 15m at Full Maturity	5-9	- Remove tree from container at planting and dig hole twice the width of the root bulb - Proposed locations will provide for at least 6 hours of sunlight
Planting Clusters at Front for Screening (see figure on plan)				
Common Name	Botanical Name	Size	Number on Plan	Special Requirements
Eastern White Cedar	Thuja occidentalis	Up to 15m at Full Maturity	A (10 Total)	- Remove tree from container at planting and dig hole twice the width of the root bulb - Proposed locations will provide for at least 6 hours of sunlight
White Spruce	Picea glauca	Up to 30m at Full Maturity	B (5 Total)	- Remove tree from container at planting and dig hole twice the width of the root bulb - Proposed locations will provide for at least 6 hours of sunlight
Freeman Maple	Acer freemanii	Up to 15-20m at Full Maturity	C (5 Total)	- Remove tree from container at planting and dig hole twice the width of the root bulb - For burlapped trees, place the root ball in the hole and gently cut away burlap.


Planting Cluster

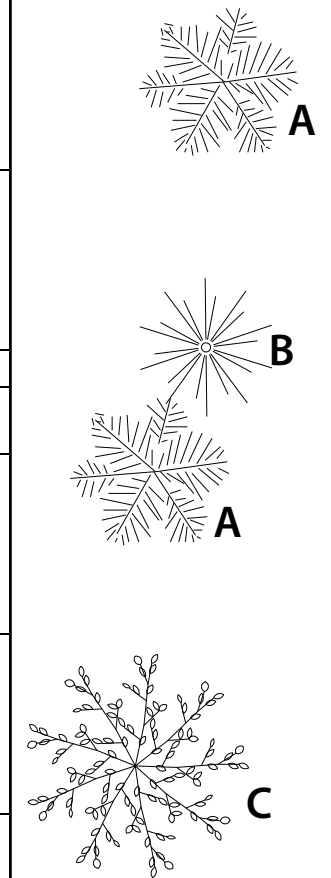

Bike Rack Design Details

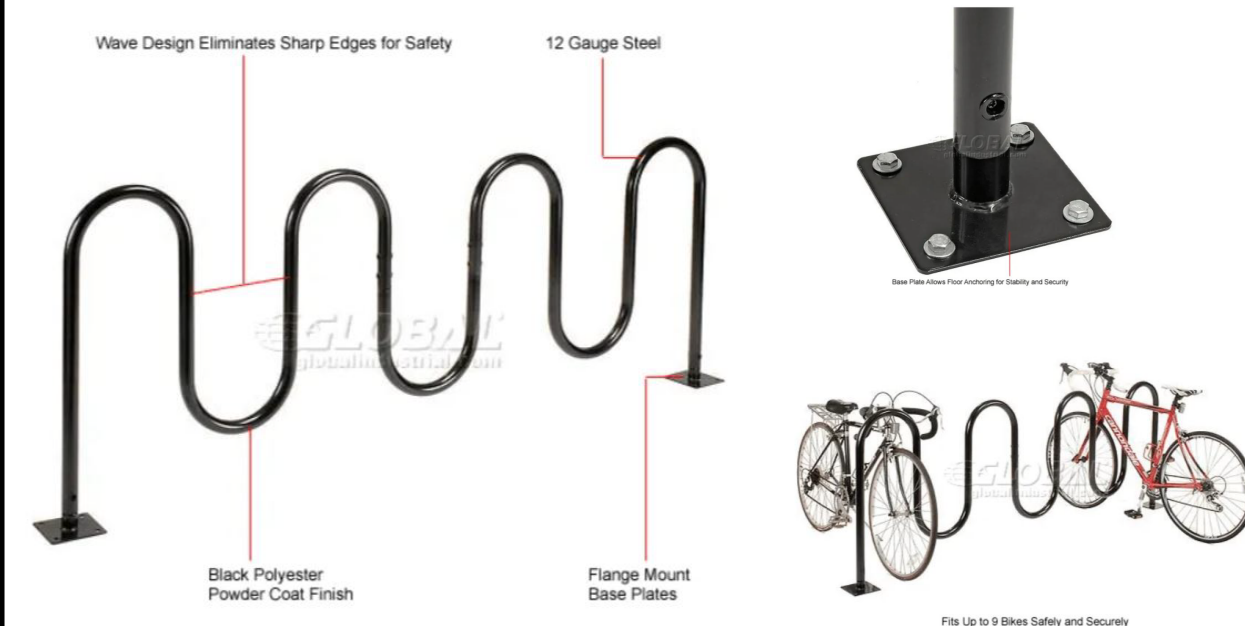


Fencing Details (Privacy Screening)



PRIVACY SCREENS
Use for job sites and tennis courts.

- Recommended for use as shade cloth, mesh tarp or wind screen.
- UV-resistant HDPE material. Lightweight and durable.
- Easily attaches to chain link fence.
- Grommets 24" apart. Cable ties included.



MODEL NO.	DESCRIPTION	SIZE H x L	WT. (LBS.)	PRICE EACH			ADD TO CART
				1	3	5+	
S-24103	Fence Privacy Screen	44" x 50'	6	\$90	\$84	\$77	Specify Color
S-24629		56" x 50'	7	101	93	86	Specify Color
S-23380		68" x 50'	9	128	120	113	Specify Color
S-24630		92" x 50'	10	131	124	117	Specify Color