


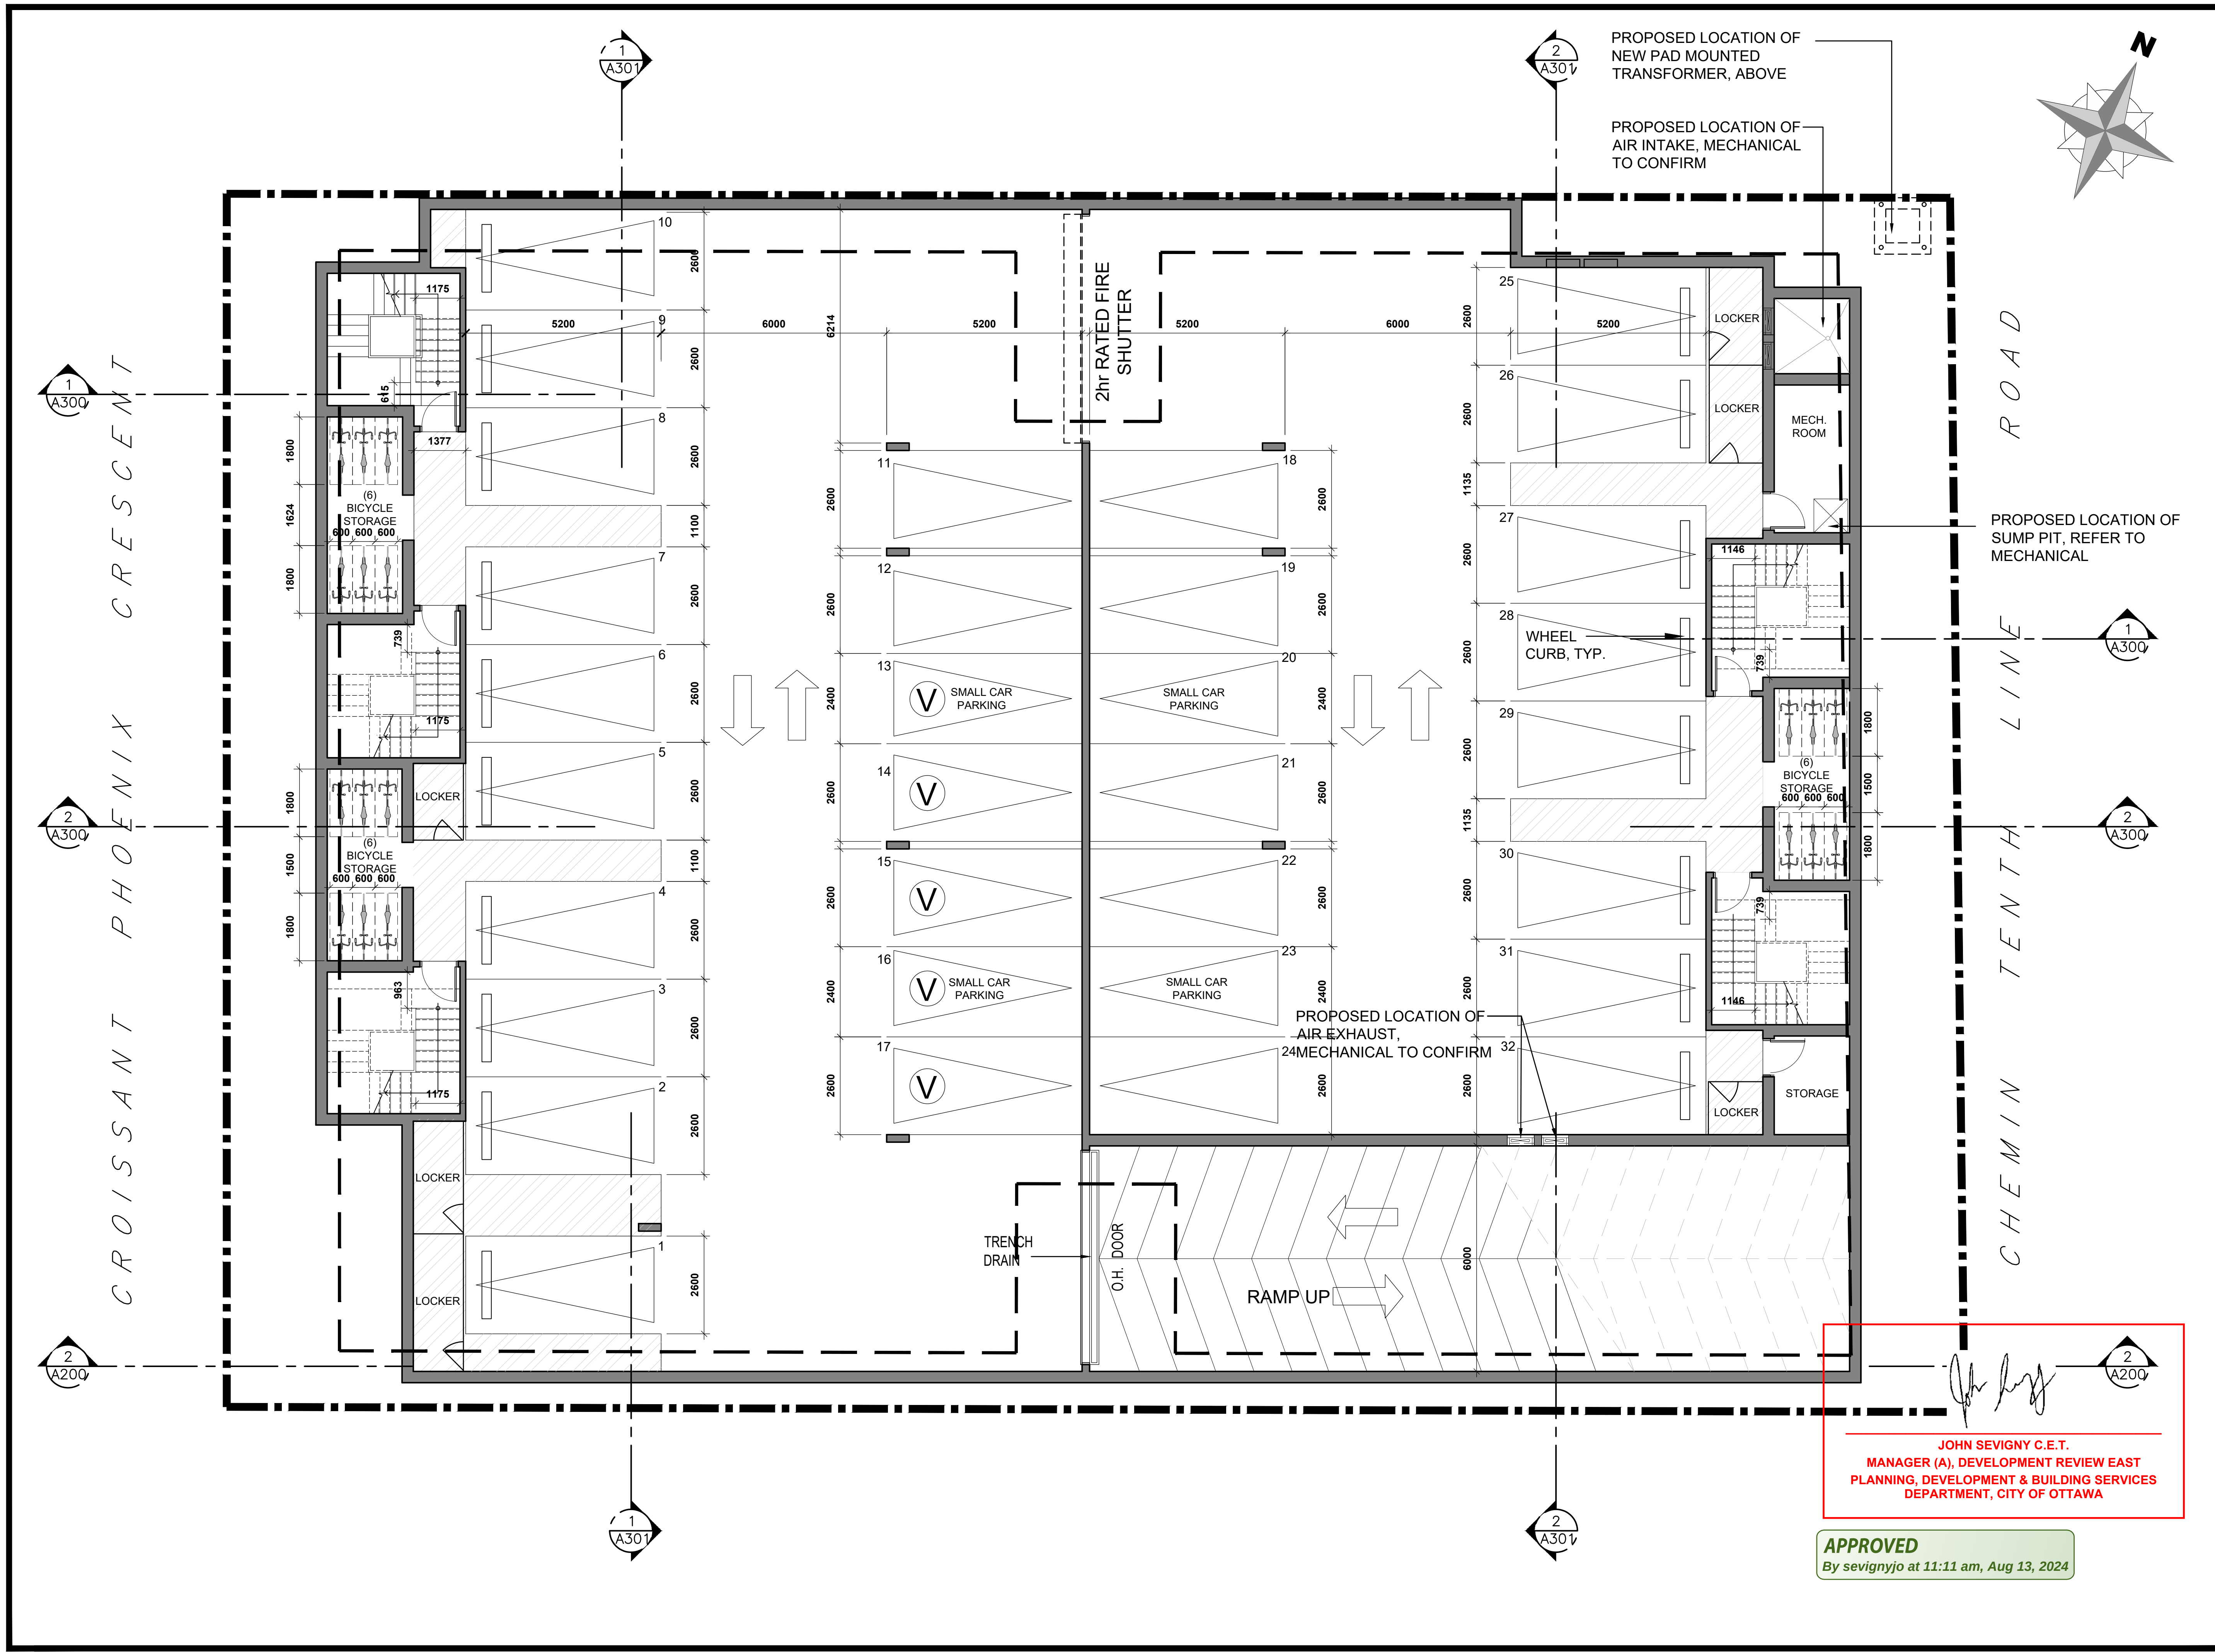

CLIENT:

BRIDOR DEVELOPMENTS
BUILDING COMMUNITIES

11	CLIENT REVIEW	JP	MAR. 06 2024
10	SPC RESUBMISSION	JP	DEC. 13 2023
09	CLIENT REVIEW	JP	DEC. 06 2023
08	SPC RESUBMISSION	JC	JUN 28 2023
07	FOR COORDINATION	JP	FEB. 14 2023
06	FOR COORDINATION	PE	APR. 20 2022
05	FOR COORDINATION	PE	APR. 14 2022
04	FOR REVIEW	PE	APR. 16 2021
03	FOR REVIEW	PE	JAN. 13 2021
02	FOR REVIEW	PE	NOV. 26 2020
01	FOR REVIEW	PE	NOV. 20 2020

No. REVISIONS BY DATE

STAMP NORTH ARROW

TATHAM
ENGINEERING

5335 Canotek Road, Unit 103,
Ottawa, Ontario K1J 9L4
613-747-3636
info@tathameng.com

P2
concepts

7390 BRIDGEWAY, 4TH FLOOR, SUITE 401
OTTAWA, ONTARIO, K1V 6M8

DESIGNED BY: P.E. DRAWN BY: P.E. APPROVED BY: B.K.

PROJECT

1592 TENTH LINE ROAD
OTTAWA

DRAWING TITLE

LOWER LEVEL PLAN

PROJECT NO.
0359

DATE
APRIL 20, 2022

A100

APPROVED
By sevignyjo at 11:11 am, Aug 13, 2024

JOHN SEVIGNY C.E.T.
MANAGER (A), DEVELOPMENT REVIEW EAST
PLANNING, DEVELOPMENT & BUILDING SERVICES
DEPARTMENT, CITY OF OTTAWA