

**BENCHMARK INFO:**

TOP OF SPINDLE OF EXISTING ON-SITE FIRE HYDRANT LOCATED NEAR THE SOUTH-WEST CORNER OF THE INTERSECTION OF ARLINGTON AVENUE AND BELL STREET.

GEODETIC ELEVATION = 732.31m. ALL ELEVATIONS ARE REFERRED TO THE CGVD28 GEODETIC DATUM. DERIVED FROM VERTICAL CONTROL MONUMENT NO. 3603 HAVING AN ELEVATION OF 76.959 METRES.

THE EXISTING GRADES SHOWN ON THE PLANS ARE TAKEN DIRECTLY FROM THE EXISTING SURVEY DATA (PLAN 2102-20-01) OF JULY 11<sup>TH</sup> 2020, PREPARED BY ANNIS, O'SULLIVAN, VOLLEBEKE SIGNED AND DATED NOVEMBER 20, 2020.


SURROUNDING BACKGROUND TOP TO INFORMATION BEYOND THE LIMITS OF THE SITE SURVEY ARE SHOWN FROM CITY OF OTTAWA 1:1000 MAPPING FOR CONTEXT ONLY.

SURROUNDING BACKGROUND TOPO INFORMATION BEYOND THE LIMITS OF THE SITE SURVEY ARE SHOWN FROM CITY OF OTTAWA 1:1000 MAPPING FOR CONTEXT ONLY.

--	--

FST

PI AN #18564

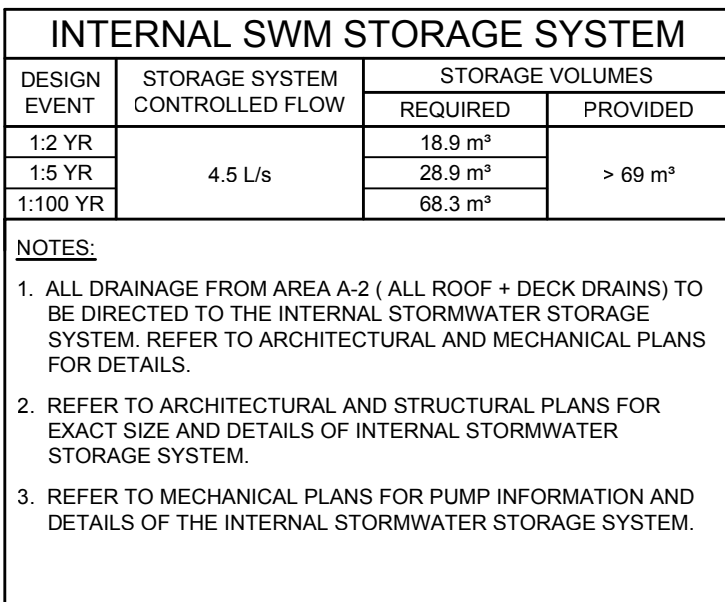

D007-12-21-0102