PRC	PU5	ED TREE LIST SP						CANOPY CA	LCULATION C	JAKI
KEY	QTY	BOTANICAL NAME	COMMON NAME	SIZE	CONDITION	REMARKS	ORIGIN	CROWN ARA PER TREE (m ²)	CANOPY AREA SUBTOTAL (m ²)	% OF TOTA CANOPY ARE
AC	4	Amelancier canadensis	Shadblow Serviceberry	60mm cal.	B&B		Native	78.5	314	9%
ACM	2	Amelancier canadensis multistem	Multistem Serviceberry	60mm cal.	B&B	Multi-stem	Native	78.5	157	5%
AS	1	Acer saccharum	Sugar Maple	60mm cal.	B&B		Native	154	154	5%
AF	4	Acer x freemanii	Freeman's Maple	60mm cal.	B&B		Native	154	616	19%
AG	3	Aesculus glabra	Ohio Buckeye	60mm cal.	B&B		Native	154	462	14%
BP	2	Betula populifolia 'Multi-stem'	Multi-stem Gray Birch	60mm cal.	B&B	Multi-stem	Native	78.5	157	5%
СО	4	Celtis occidentalis	Hackberry	60mm cal.	B&B		Native	154	616	19%
GT	2	Gleditsia triacanthos 'Skyline'	Skyline Honey Locust	60mm cal.	B&B		Native	154	308	5%
MD	2	Malus 'Dolgo'	Dolgo Crabapple	60mm cal.	B&B		Non-Native	78.5	157	5%
MP	2	Malus 'Profusion'	Profusion Crabapple	60mm cal.	B&B		Non-Native	78.5	157	5%
QR	2	Quercus rubra	Red Oak	60mm cal.	B&B		Native	154	308	9%


PROPOSED TREE AND PLANT LIST NOTES:


- PROPOSED TREES SHOWN AT 40-YEAR CANOPY PROJECTIONS:
- 3m CANOPY DIAMETER FOR SMALL TREES
- 10m CANOPY DIAMETER FOR MEDIUM TREES - 12m CANOPY DIAMETER FOR LARGE TREES
- 2. ALL PROPOSED PLANT MATERIAL TO BE PLANTED ON PRIVATE PROPERTY.
- TREE SETBACK FROM BUILDING EQUAL TO THEORETICAL MATURE HEIGHT OF TREE AS
- PER GEOTECHNICAL REPORT. 4. REFER TO GEOTECHNICAL REPORT FOR LOCATION OF CHAMPLAIN SEA CLAY DEPOSITS.
- 5. SOIL VOLUME CALCULATIONS ARE BASED ON A DEPTH OF 1.5m.

PROPOSED TREE CANOPY COVERAGE TOTAL	
THOI COLD THEE CANOP I COVERAGE TOTAL	3,409m ²
EXISTING TREE CANOPY COVERAGE TOTAL	
SITE AREA (INCL. BUILDING FOOTPRINT)	14,074m ²
SITE CANOPY COVER	41.6%
CANOPY COVER TARGET	40%




PRC	POS	ED PLANT LIST QT				
KEY	QTY	BOTANICAL NAME	COMMON NAME	SIZE	CONDITION	REMARKS
SHRU	BS			<u>'</u>	<u> </u>	'
Cs	29	Cornus sericea	Red Osier Dogwood	800mm ht.	Potted	1200 mm o.c.
На	60	Hydrangea arborescens 'Annabelle'	Annabelle Hydrangea	3 gal. pot	Potted	800 mm o.c.
Нр	9	Hydrangea paniculata 'Peegee'	Peegee Hydrangea	1200mm ht.	Potted	2000 mm o.c.
Pm	10	Pinus mugo 'Pumilio'	Dwarf Mugo Pine	600mm spr.	Potted	1200 mm o.c.
RI	3	Rhus typhina 'Laciniata'	Cutleaf Staghorn Sumac	800mm ht.	Potted	1200 mm o.c.
Rr	38	Rosa rugosa	Rugosa Rose	800mm ht.	Potted	800 mm o.c.
Sb	13	Spiraea x bumalda 'Anthony Waterer'	Anthony Waterer Spirea	600mm ht.	Potted	1000 mm o.c.
Sf	39	Spiraea japonica 'Froebelii'	Froebel's Spirea	500 mm ht.	Potted	800 mm o.c.
Sg	25	Spiraea x arguta	Garland Spirea	800mm spr.	Potted	1000 mm o.c.
Sv	1	Syringa vulgaris	Common Purple Lilac	1200mm ht.	Potted	1500 mm o.c.
Th	4	Taxus media 'Hicksii'	Hick's Yew	1000 mm ht.	Potted	1500 mm o.c.
PERE	\ NNIALS	<u> </u> 				
ca	71	Calamagrostis x acutiflora 'Karl Foerster'	Karl Foerster Grass	250mm pot	Potted	800 mm o.c.
hs	177	Hemerocallis 'Stella D'Oro'	Stella D'Oro Day Lily	1 gal pot	Potted	300 mm o.c.
la	148	Leymus arenarius	Blue Lyme Grass	1 gal pot	Potted	300 mm o.c.
st	60	Sedum telephium 'Autumn Joy'	Autumn Joy Sedum	150mm pot	Potted	400 mm o.c.

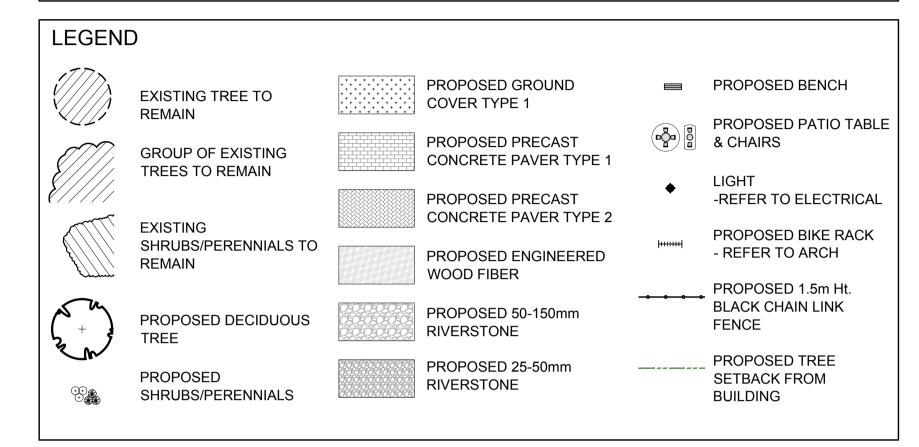


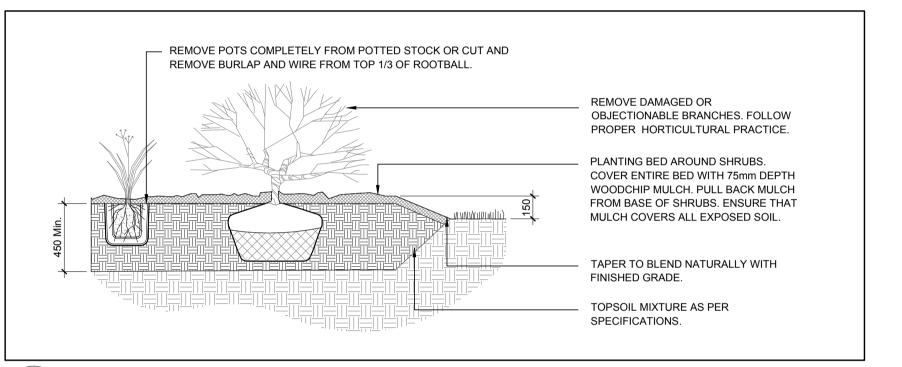

SHRUB / PERENNIAL PLANTING L.2 / SCALE: NTS

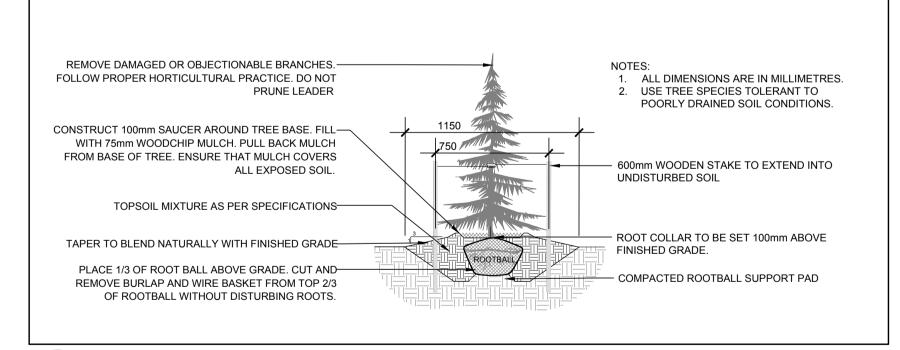

CONIFEROUS TREE PLANTING L.2 / SCALE: NTS

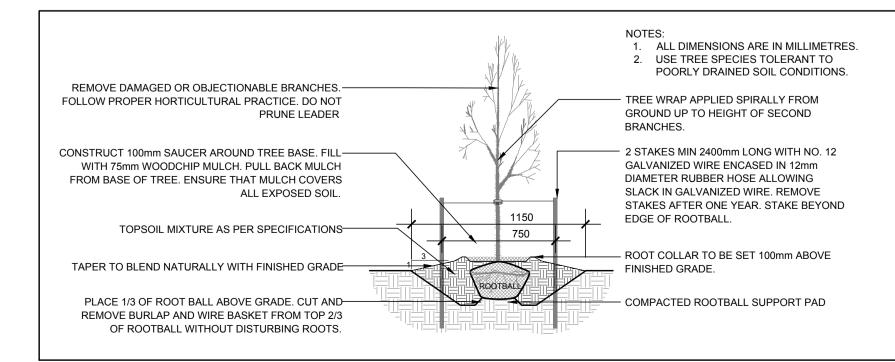

DECIDUOUS TREE PLANTING

SCALE: NTS

St. Patrick's Home of Ottawa Inc.

CONSULTANTS

& ASSOCIATES ARCHITECTS Inc.

171 Slater St, Suite 100, Ottawa, Ontario, K1P 5H7 Fax: (613) 236-1944 Telephone: (613) 236-7135 E-mail: info@cuhaci.com



WSP CANADA INC. 1224 GARDINERS ROAD, SUITE 201 KINGSTON, ONTARIO CANADA K7P 0G2 PHONE: 613-634-7373 WWW.WSP.COM

SURVEYORS:

FARLEY, SMITH & DENIS SURVEYING LTD. ONTARIO LAND SURVEYORS CANADA LANDS SURVEYORS 190 COLONNADE ROAD, OTTAWA, ONTARIO K2E 7J5

GENERAL NOTES:

- 1. IT IS THE RESPONSIBILITY OF THE APPROPRIATE CONTRACTOR OR OFFICIAL TO REPORT ANY ERRORS, OMISSIONS OR DISCREPANCIES ON THIS PLAN WITH ACTUAL SITE CONDITIONS TO THE LANDSCAPE ARCHITECT BEFORE PROCEEDING WITH CONSTRUCTION.
- 2. THE CONTRACTOR IS TO NOTIFY ALL UTILITY COMPANIES AND AUTHORITIES PRIOR TO ANY EXCAVATION AND ASCERTAIN LOCATIONS OF UNDERGROUND SERVICES.
- 3. THE CONTRACTOR IS TO REINSTATE ALL AREAS AND ITEMS DAMAGED AS A RESULT OF CONSTRUCTION ACTIVITY.
- 4. THE CONTRACTOR IS TO COMPLY WITH ALL PERTINENT CODES AND BY-LAWS.
- 5. THE CONTRACTOR IS TO MAINTAIN A POSITIVE SURFACE RUN-OFF THROUGHOUT THE ENTIRE CONSTRUCTION PERIOD.
- 6. THE LANDSCAPE ARCHITECT IS NOT RESPONSIBLE FOR SUBSURFACE CONDITIONS.
- 7. THE CONTRACTOR IS TO IDENTIFY ALL EXISTING TREES TO REMAIN ON SITE WITH THE LANDSCAPE ARCHITECT PRIOR TO CONSTRUCTION.
- 8. THE CONTRACTOR IS TO STAKE THE PROPOSED LOCATION OF ALL PLANT MATERIAL IN CONJUNCTION WITH THE LANDSCAPE
- ARCHITECT PRIOR TO EXCAVATION. 9. MINIMUM DISTANCES FOR SELECTED DECIDUOUS TREES ARE AS
- 9.1. BUILDING FOUNDATIONS REFER TO GEOTECH
- 9.2. SIDEWALKS 1.5M 9.3. PUBLIC STREETS - 2.5M
- 9.4. UNDERGROUND INFRASTRUCTURE 2.0M
- 10. ALL TREES WITHIN 1M OF UNDERGROUND UTILITY TRENCHES ARE TO BE EXCAVATED BY HAND.
- 11. REMOVE ALL PROTECTIVE WRAPPING FROM TREE TRUNKS AFTER INSTALLATION.
- 12. STAKING OF TREES SHALL ONLY BE PERFORMED IF NECESSARY.
- 13. ENSURE THAT MULCH IS PULLED BACK A MINIMUM DISTANCE OF 75MM FROM BASE OF TREE TRUNK.
- 14. THIS PLAN HAS BEEN DEVELOPED AS PER THE GEOTECHNICAL REPORT (NOVEMBER 2022, STANTEC CONSULTING

8	ISSUED FOR FINAL SITE PLAN CONTROL	07/25/2024	WF	JL
7	RESUBMISSION FOR SPC PHASE 3 PRE CONSULTATION	04/26/2024	WF	JL
6	ISSUED FOR COORDINATION	04/05/2024	WF	JL
5	ISSUED FOR DISCUSSION AND REVIEW	04/04/2024	WF	JL
4	ISSUED FOR DISCUSSION AND REVIEW	03/22/2024	WF	JL
3	ISSUED FOR SPA	01/23/2024	WF	JL
2	ISSUED FOR DISCUSSION AND REVIEW	07/28/2023	WF	JL
1	ISSUED FOR DISCUSSION AND REVIEW	11/04/2022	ML	JL
No.	Issue	Date MM/DD/YY	DR	СК


JAMES B. LENNOX & ASSOCIATES INC. **ARCHITECTS** LANDSCAPE 3332 CARLING AVE. OTTAWA, ONTARIO K2H 5A8

Tel. (613) 722-5168 Fax. 1(866) 343-3942

ST. PATRICK'S SENIORS APARTMENTS

2865 RIVERSIDE DRIVE, OTTAWA ON

LANDSCAPE PLAN

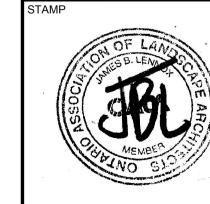

PROJECT NORTH

AS SHOWN

START DATE OCTOBER 2022

PROJECT NO. 23EJC2306

DRAWING NO.

