
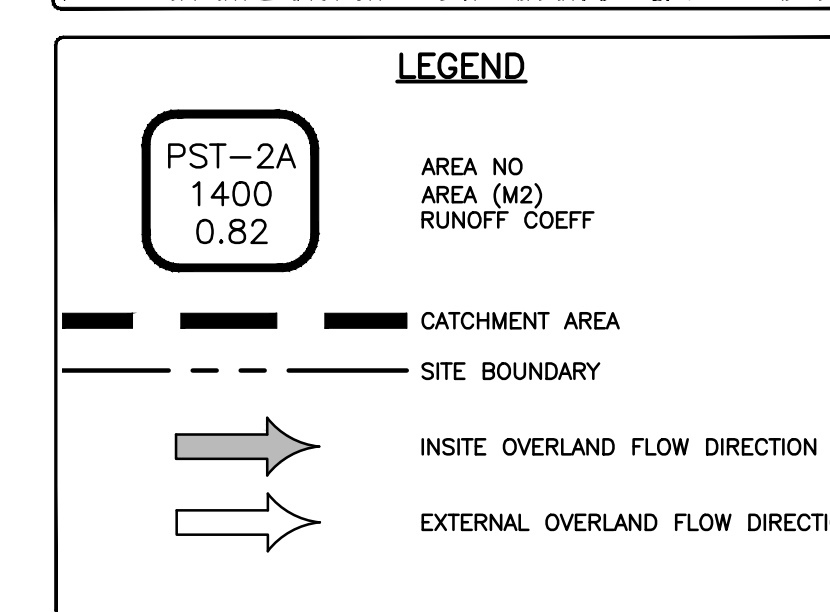


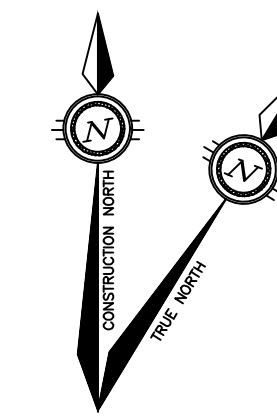

SITE BENCHMARK
FIRE HYDRANT TOP OF
SPINDLE ELEVATION=86.86

SCALE

A horizontal scale bar with a black and white checkered pattern from 0 to 4m, followed by white segments. The total length is 10m. Below the bar, the text "HORIZONTAL" is on the left and "1:250" is on the right.

REVIEWED BY



exp Services Inc.
 T +1 613 688 1899 | F +1 613 225 7330
 2650 Queensview Drive, Unit 100
 Ottawa, ON K2B 8H5
 Canada
www.exp.com

• BUILDINGS • EARTH & ENVIRONMENT • ENERGY •
 INDUSTRIAL • INFRASTRUCTURE • SUSTAINABILITY •

PROJECT
OTTAWA RENTAL APARTMENT
2140 BASELINE ROAD
OTTAWA, ONTARIO.

PROJECT No.	OTT-00245012-A
SURVEY	FSD
DATE	APRIL 2018

C4