

LEGEND

- PROPOSED BARRIER CURB
- DC PROPOSED DEPRESSED CURB
- DRAINAGE AREA LIMITS
- APPROXIMATE PONDING LIMITS (1.5 YR, 1:100 YR)
- POST-DEVELOPMENT AREA ID (A-3, 0.023, 0.71)
- RD PROPOSED CONTROLLED FLOW ROOF DRAIN
- SC PROPOSED ROOFTOP SCUPPER LOCATION
- PROPOSED STORM SEWER AND FLOW DIRECTION
- EMERGENCY OVERLAND FLOW ROUTE
- PROPOSED BUILDING ENTRANCE / EXIT
- EXISTING STORM MH & SEWER
- EXISTING CATCHBASIN CW/CATCHBASIN LEAD


ROOF DRAIN TABLE: AREA R1 TO R7 (FOR DRAINS RD1 TO RD7)

AREA ID	ROOF DRAIN No. (WATTS MODEL)	WEIR SETTING	1.5 YEAR RELEASE RATE	APPROX. 5 YR PONDING DEPTH	1:100 YEAR RELEASE RATE	APPROX. 100 YR PONDING DEPTH
R1	RD 1 (RD-100-A-ADJ)	1/4 EXPOSED	0.79 L/S	10 cm	0.95 L/S	14 cm
R2	RD 2 (RD-100-A-ADJ)	1/4 EXPOSED	0.79 L/S	10 cm	0.87 L/S	13 cm
R3	RD 3 (RD-100-A-ADJ)	CLOSED	0.32 L/s	11 cm	0.32 L/s	15 cm
R4	RD 4 (RD-100-A-ADJ)	1/4 EXPOSED	0.79 L/S	11 cm	0.95 L/s	14 cm
R5	RD 5 (RD-100-A-ADJ)	1/2 EXPOSED	0.95 L/S	11 cm	1.26 L/s	15 cm
R6	RD 6 (RD-100-A-ADJ)	1/2 EXPOSED	0.87 L/S	9 cm	0.95 L/s	13 cm
R7	RD 7 (RD-100-A-ADJ)	CLOSED	0.32 L/S	11 cm	0.32 L/s	14 cm
TOTALS	-	-	4.83 L/s	-	4.99 L/s	-

* REFER TO THE 'DEVELOPMENT SERVICING STUDY AND STORMWATER MANAGEMENT REPORT' (R-2023-111) PREPARED BY NOVATECH FOR DRAINAGE AREA IDENTIFIERS AND STORMWATER MANAGEMENT DETAILS.
 ** ALL CONTROLLED FLOW ROOF DRAINS FOR THE UPPER ROOF OF THE BUILDING ARE TO BE WATTS ACCUTROL ADJUSTABLE ROOF DRAINS WITH WEIR SETTINGS AS INDICATED IN THE TABLE ABOVE.

NOTE:
 THE POSITION OF ALL POLE LINES, CONDUITS, WATERMANS, SEWERS AND OTHER UNDERGROUND AND OVERGROUND UTILITIES AND STRUCTURES IS NOT NECESSARILY SHOWN ON THE CONTRACT DRAWINGS, AND WHERE SHOWN, THE ACCURACY OF THE POSITION OF SUCH UTILITIES AND STRUCTURES IS NOT GUARANTEED. BEFORE STARTING WORK, DETERMINE THE EXACT LOCATION OF ALL SUCH UTILITIES AND STRUCTURES AND ASSUME ALL LIABILITY FOR DAMAGE TO THEM.

No.	REVISION	DATE	BY
1	ISSUED FOR SPC APPLICATION	AUG 09/24	MS

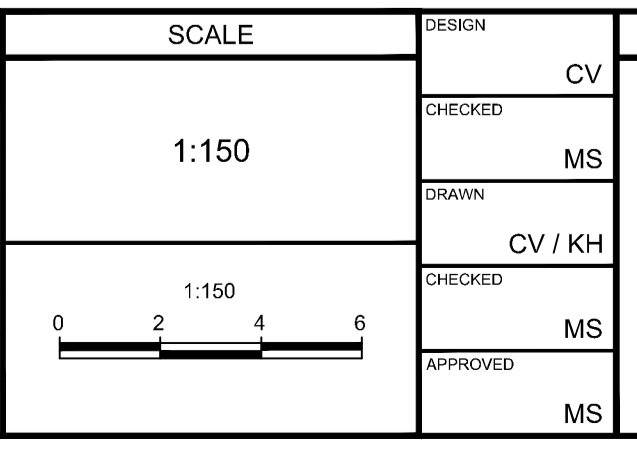

FOR REVIEW ONLY

DESIGN: CV
 CHECKED: MS
 DRAWN: CV / KH
 CHECKED: MS
 APPROVED: MS

NOVATECH
 Engineers, Planners & Landscape Architects
 Suite 200, 240 Michael Cowpland Drive
 Ottawa, Ontario, Canada K2M 1P6
 Telephone: (613) 254-9643
 Facsimile: (613) 254-5867
 Website: www.novatech-eng.com

LOCATION: CITY OF OTTAWA, 10 EMPRESS AVE
 DRAWING NAME: POST-DEVELOPMENT STORMWATER MANAGEMENT PLAN
 PROJECT No.: 121234
 REV: REV # 1
 DRAWING No.: 121234-SWM

M:\2024\121234\CADD\Design\121234-SWM.dwg, SWM, Jun 25, 2024, 1:14pm, kcaubran