


Copyright Reserved

The Contractor shall verify and be responsible for all dimensions. DO NOT scale the drawing - any errors or omissions shall be reported to Stantec without delay.
The Copyrights to all designs and drawings are the property of Stantec. Reproduction or use for any purpose other than that authorized by Stantec is forbidden.

Legend

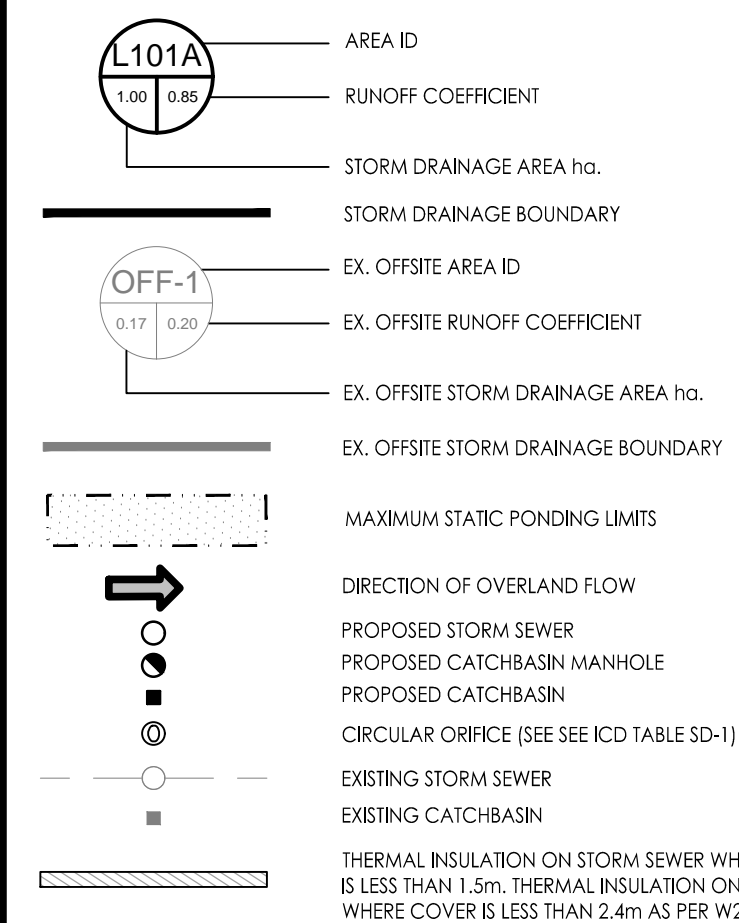

Notes

SCHEDULE OF INLET CONTROL DEVICES				
AREA ID	STRUCTURE ID	ICD TYPE	100YR HEAD (m)	100YR FLOW (L/s)
POND 1	STM OUTLET	200mm ORIFICE	0.97	83.42

SCHEDULE OF ROOF RELEASE RATES				
BUILDING	DRAIN TYPE	# DRAINS	100YR HEAD (m)	100YR RELEASE RATE (L/s)
BUILDING	WATTS ACCUFLOW	14	0.15	21.65

5	REVISED AS PER SITE PLAN AND CITY COMMENTS	MJS	DT	24.08.06
4	REVISED AS PER SITE PLAN AND CITY COMMENTS	MJS	DT	24.04.08
3	REVISED WATERMAIN SIZE	MJS	DT	22.04.08
2	REVISED AS PER CITY COMMENTS	MJS	TR	21.05.07
2	ISSUED FOR REVIEW	MJS	TR	20.11.23
Revision		By	Appd.	YY.MM.DD

File Name:	160401570 DB	MJS	AMP	MJS	20.08.17
		Dwn.	Chkd.	Dgn.	YY.MM.DD

Permit-Seal

Client/Project

BRIGIL

100 STEACIE DRIVE

OTTAWA, ON

Title

STORM DRAINAGE AREA PLAN

Project No.	Scale	0	5	15	25m
160401570	1:500				
Drawing No.	Sheet	Revision			

SD-1 8 of 9 5
PLAN# 18327

