





CHAPMAN MILLS DRIVE

FUTURE FINAL DESIGN AND CONSTRUCTION
OF CHAPMAN MILLS DRIVE BY OTHERS.

FUTURE WIDENING
OF GREENBANK
ROAD BY OTHERS.

GREENBANK ROAD

BLOCK T6 ROAD WIDENING

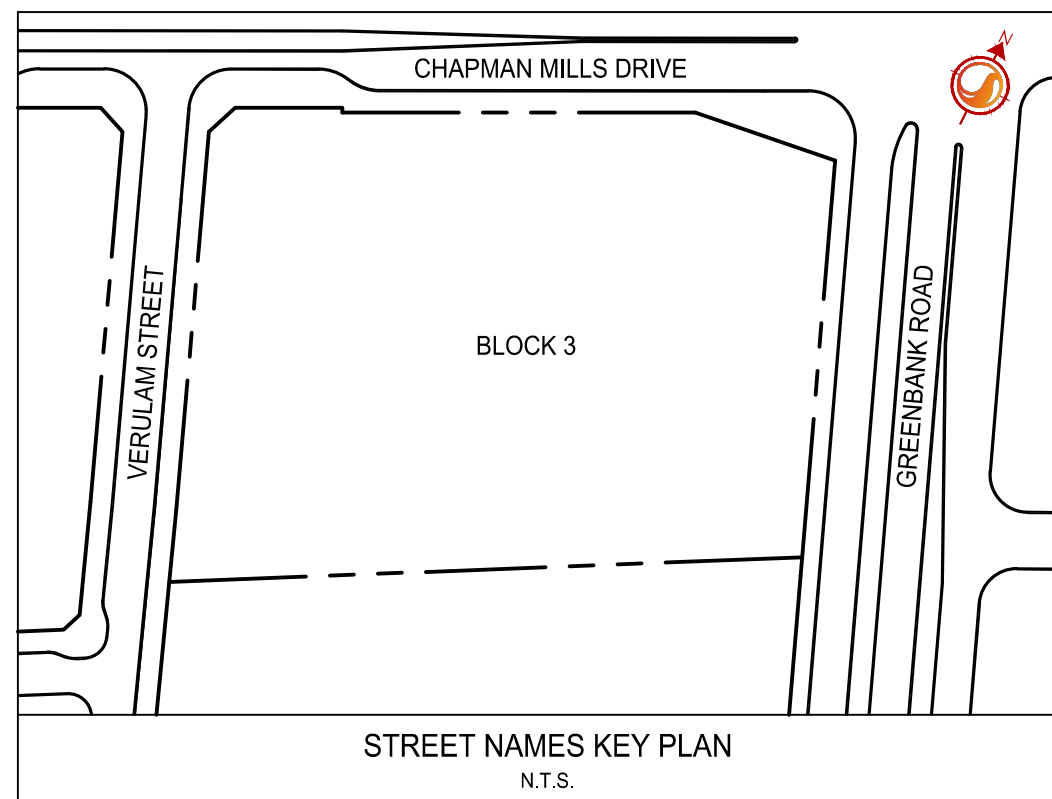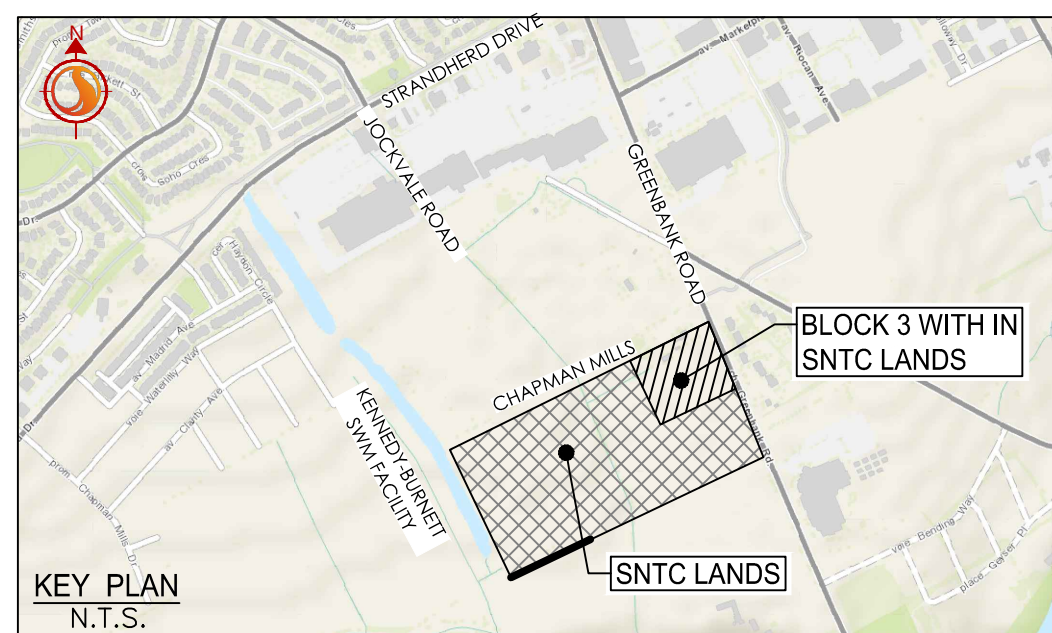

Stantec Consulting Ltd.
400 - 1331 Clyde Avenue
Ottawa ON
Tel. 613.722.4420
www.stantec.com

Copyright Reserved

The Contractor shall verify and be responsible for all dimensions. DO NOT scale the drawing - any errors or omissions shall be reported to Stantec without delay.
The Copyrights to all designs and drawings are the property of Stantec. Reproduction or use for any purpose other than that authorized by Stantec is forbidden.

Legend

- R1A SANITARY DRAINAGE AREA ID#
- 0.31 50 POPULATION COUNT
- SANITARY DRAINAGE AREA h.a.
- SANITARY DRAINAGE AREA
- PROPOSED SANITARY SEWER
- EXISTING SANITARY SEWER

Notes

3	REVISED AS PER SITE PLAN AND CITY COMMENTS	MJS	KS	24.04.26		
2	REVISED AS PER SITE PLAN	MJS	KS	24.03.19		
1	ISSUED FOR REVIEW	WJL	KS	23.09.08		
Revision		By	Appd.	YY.MM.DD		
File Name: 160401845 BK3 D8.dwg	MJS	KS	MJS	23.06.08		
	Don.	Chkd.	Dsan.	YY.MM.DD		

File Name: 160401845 BLK3 DB.dwg

Down. Chkd. Dsgn.

23.04.08 YY.MM.DD

Permit-Seal

Client/Project
NEPEAN TOWN CENTRE DEVELOPMENT
CORPORATION
2934 BASELINE ROAD, SUITE 302, OTTAWA, ON, K2H 1B2
PH: (613) 518-1864
SNTC LANDS
BLOCK 3
OTTAWA, ON

Title
SANITARY DRAINAGE PLAN

Project No.
160401845

Drawing No.

Scale
0 4 12 20m
1:400

Sheet

Revision

SA-1

7 of 7

3