
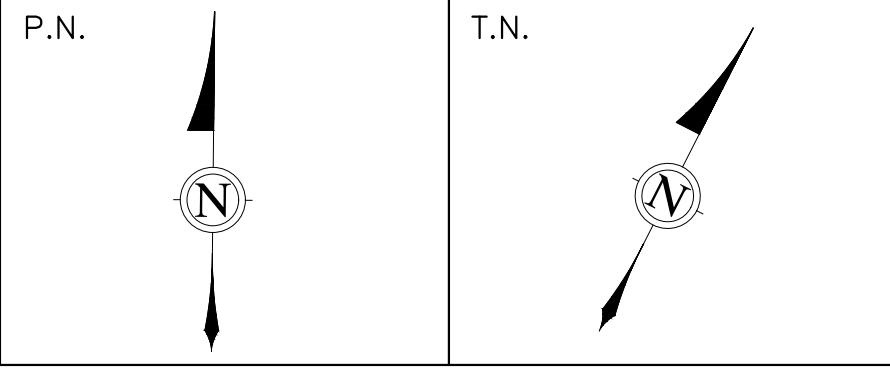


LEGEND

- EXISTING ELEVATION
- EXISTING STORM MANHOLE
- EXISTING CATCHBASIN
- EXISTING SANITARY MANHOLE
- PROPOSED CATCHBASIN
- PROPOSED STORM MANHOLE
- PROPOSED SANITARY MANHOLE
- PROPOSED VALVE AND BOX
- PROPOSED STORM SEWER
- PROPOSED SANITARY SEWER
- PROPOSED WATER SERVICE
- PROPOSED TOP OF GRATE
- FINISH FLOOR ELEVATION
- PROPOSED TOP AND BOTTOM OF CURB
- PROPOSED TOP AND BOTTOM OF LANDING ELEVATION
- PROPOSED TOP AND BOTTOM OF SLOPE
- PROPOSED ELEVATION
- PROPOSED SLOPE
- PROPOSED 3:1 SLOPE
- SILT SACK FILTER
- LIGHT DUTY SILT DENCE

CLIENT
FORUM/SLP 15 OBLATS LIMITED PARTNERSHIP
226 ARGYLE AVE. OTTAWA, ON K2P 1B9

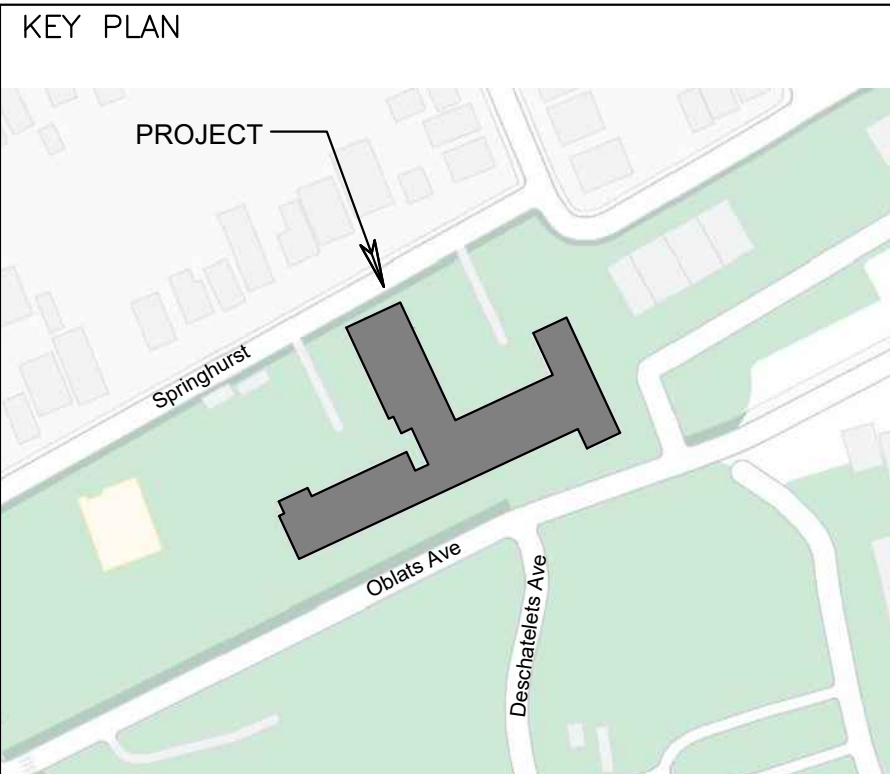

ALL CONTRACTORS TO VERIFY ALL DIMENSIONS ON SITE AND TO REPORT ALL ERRORS AND/OR OMISSIONS TO THE ARCHITECT.

ALL CONTRACTORS MUST COMPLY WITH ALL CODES AND BYLAWS AND OTHER AUTHORITIES HAVING JURISDICTION OVER THE WORK.

DO NOT SCALE DRAWINGS.

THIS DRAWING MAY NOT BE USED FOR CONSTRUCTION UNTIL SIGNED BY THE ARCHITECT.

COPYRIGHT RESERVED.



SUBJECT TO APPROVAL

NO.	REVISION	DD/MM/YY DATE
4	ISSUED FOR ZBA/SPA RESUBMISSION	2024-08-28
3	ISSUED FOR ZBA/SPA RESUBMISSION	2023-03-28
2	REVISED AS PER CITY COMMENTS	2023-02-16
1	ISSUED FOR SPA	2022-08-19



300-2611 QUEENSWAY DRIVE
OTTAWA ONTARIO CANADA K2B 9K2
TEL: 1-613-829-2600 | FAX: 1-613-829-8291 | WWW.WSPGROUP.COM

CONSULTANTS:
STRUCTURAL –
MECHANICAL –
ELECTRICAL –
LANDSCAPING –

**15 OBLATS AVENUE
OTTAWA**

REMOVAL PLAN

221-02976-00
DRAWN BY: SM
DESIGNED BY: SM
CHECKED BY: DY

C004

