



1. CONTRACTOR TO CHECK AND VERIFY ALL DIMENSIONS PRIOR TO COMMENCING WORK.
2. CONTRACTOR TO COMPLY WITH ALL BUILDING CODES, REGULATIONS, AND ORDINANCES OF AUTHORITIES HAVING JURISDICTION.
3. THIS DRAWING IS NOT TO BE USED FOR CONSTRUCTION UNLESS STAMPED ISSUED FOR CONSTRUCTION BY LEMAY ARCHITECTURE AND DESIGN LTD.
4. DO NOT SCALE DRAWING.
5. THIS DRAWING MAY NOT BE COPIED, ALTERED, OR DISTRIBUTED IN WHOLE OR IN PART WITHOUT WRITTEN PERMISSION. COPYRIGHT © LEMAY ARCHITECTURE AND DESIGN LTD.
6. REPORT ANY ERRORS AND OMISSIONS TO THE CONSULTANT IMMEDIATELY BEFORE COMMENCING WORK.
7. DEVIATIONS FROM THE CONTRACT DOCUMENTS WITHOUT WRITTEN APPROVAL FROM CONSULTANT ARE SUBJECT TO CORRECTIONS AT CONTRACTOR EXPENSE.
8. DIMENSIONS ARE IN METRIC (MM) UNLESS NOTED OTHERWISE.

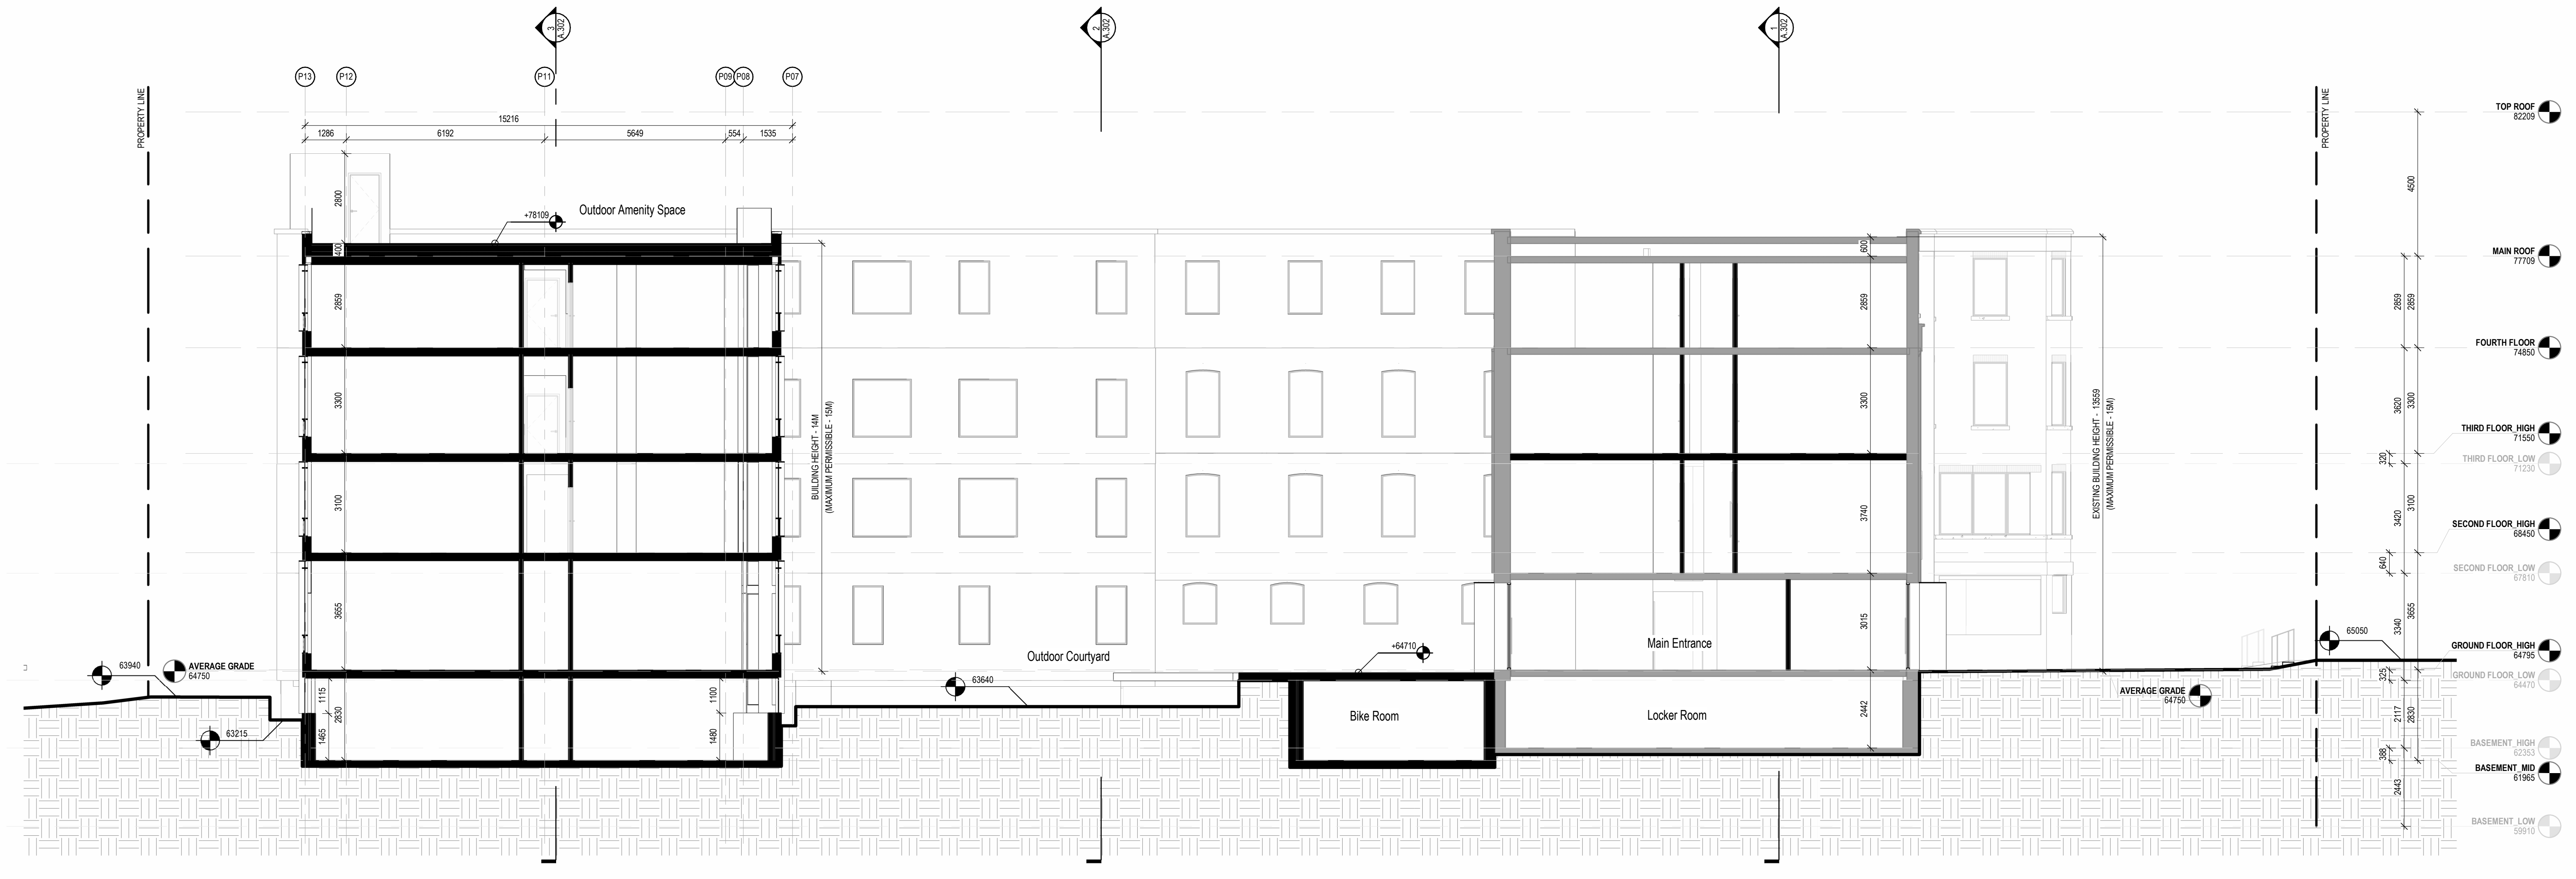


SECTION - NS II
1:100

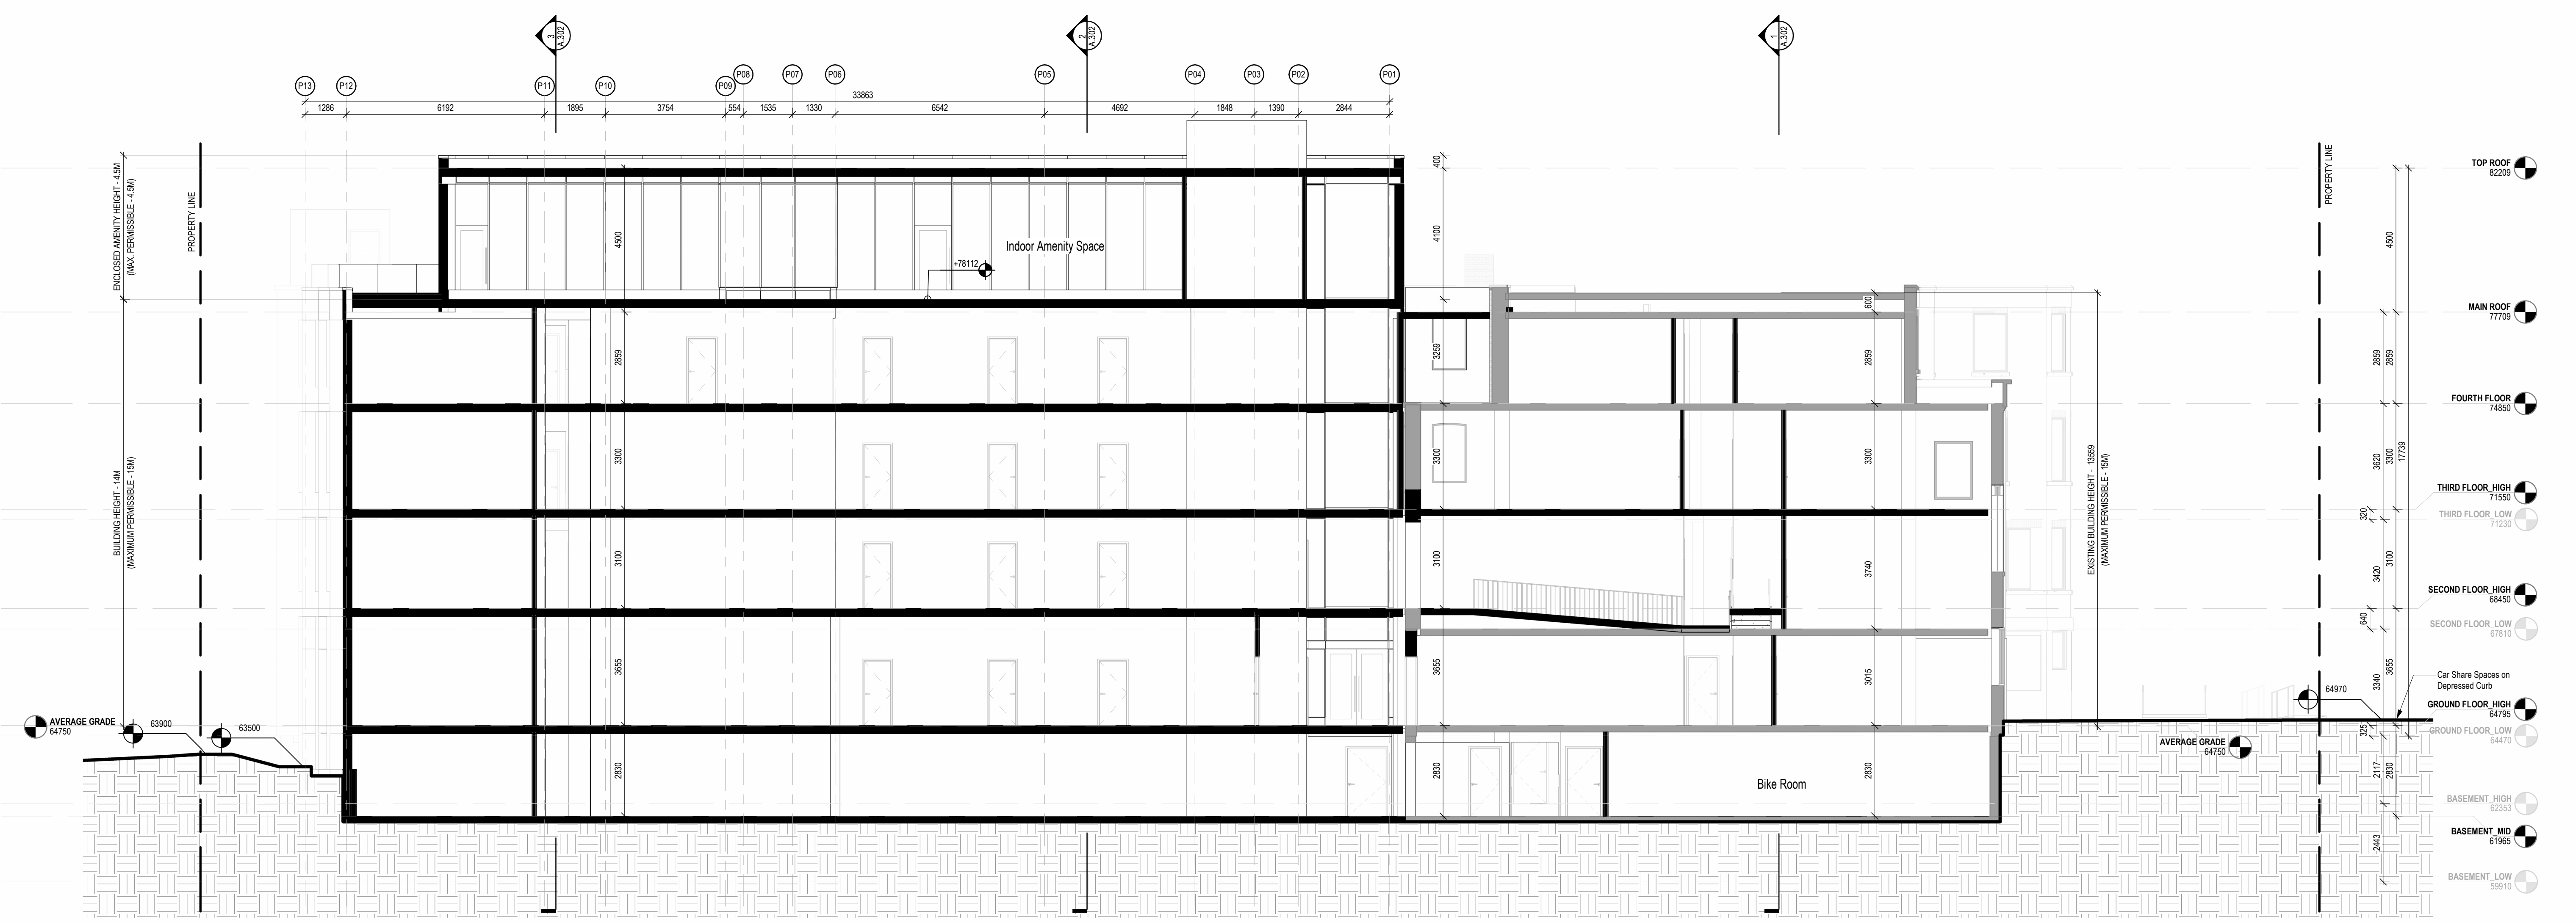

SECTION - NS I
1:100

ISSUE	
#	DESCRIPTION
1	2024-09-06 ISSUED FOR SPA RESUBMISSION
2	
3	
4	
5	
6	
7	
8	
9	
10	

NOT FOR CONSTRUCTION

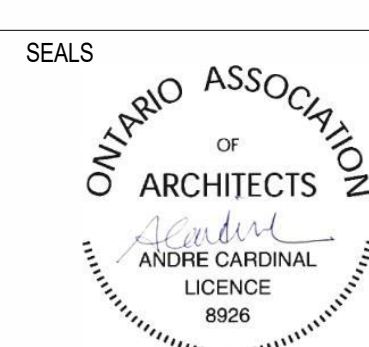

PROJECT NUMBER & PROJECT NAME
24-0353 - 15(17) OBLATS AVENUE, OTTAWA

SHEET NAME
BUILDING SECTIONS I

DATE / TIME STAMP
9/6/2024 2:17:43 PM

APPROVED BY
AC



CHECKED BY
PK

DRAWN BY
CH / VT

SCALE
1:100


SHEET NUMBER
A.300

- NOTES
- CONTRACTOR TO CHECK AND VERIFY ALL DIMENSIONS PRIOR TO COMMENCING WORK.
 - CONTRACTOR TO COMPLY WITH ALL BUILDING CODES, REGULATIONS, AND ORDINANCES OF AUTHORITIES HAVING JURISDICTION.
 - THIS DRAWING IS NOT TO BE USED FOR CONSTRUCTION UNLESS STAMPED ISSUED FOR CONSTRUCTION BY LEMAY ARCHITECTURE AND DESIGN LTD.
 - DO NOT SCALE DRAWING.
 - THIS DRAWING MAY NOT BE COPIED, ALTERED, OR DISTRIBUTED IN WHOLE OR IN PART WITHOUT WRITTEN PERMISSION. COPYRIGHT © LEMAY ARCHITECTURE AND DESIGN LTD.
 - REPORT ANY ERRORS AND OMISSIONS TO THE CONSULTANT IMMEDIATELY BEFORE COMMENCING WORK.
 - DEVIATIONS FROM THE CONTRACT DOCUMENTS WITHOUT WRITTEN APPROVAL FROM CONSULTANT ARE SUBJECT TO CORRECTIONS AT CONTRACTOR EXPENSE.
 - DIMENSIONS ARE IN METRIC (MM) UNLESS NOTED OTHERWISE.

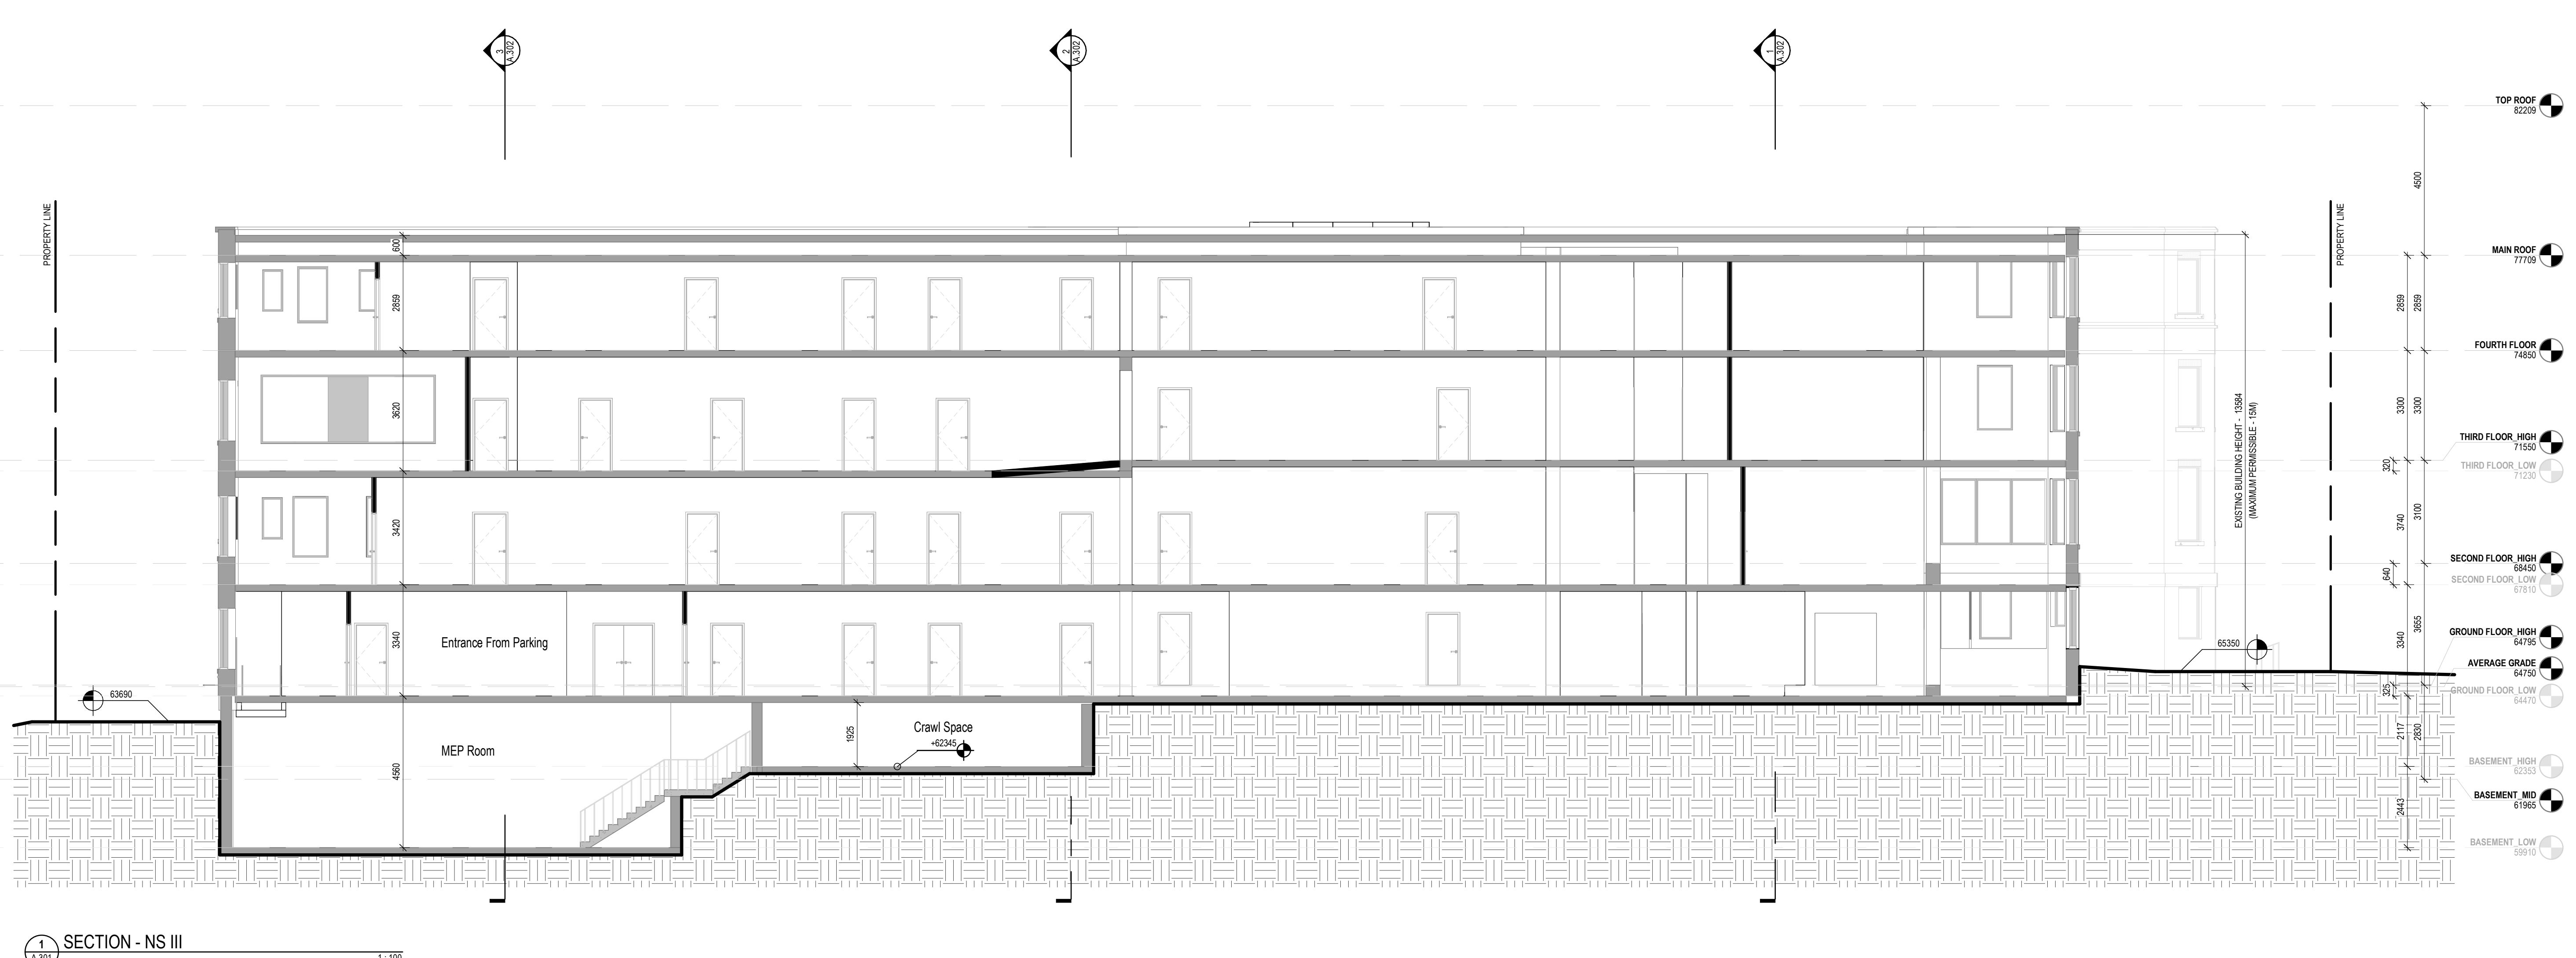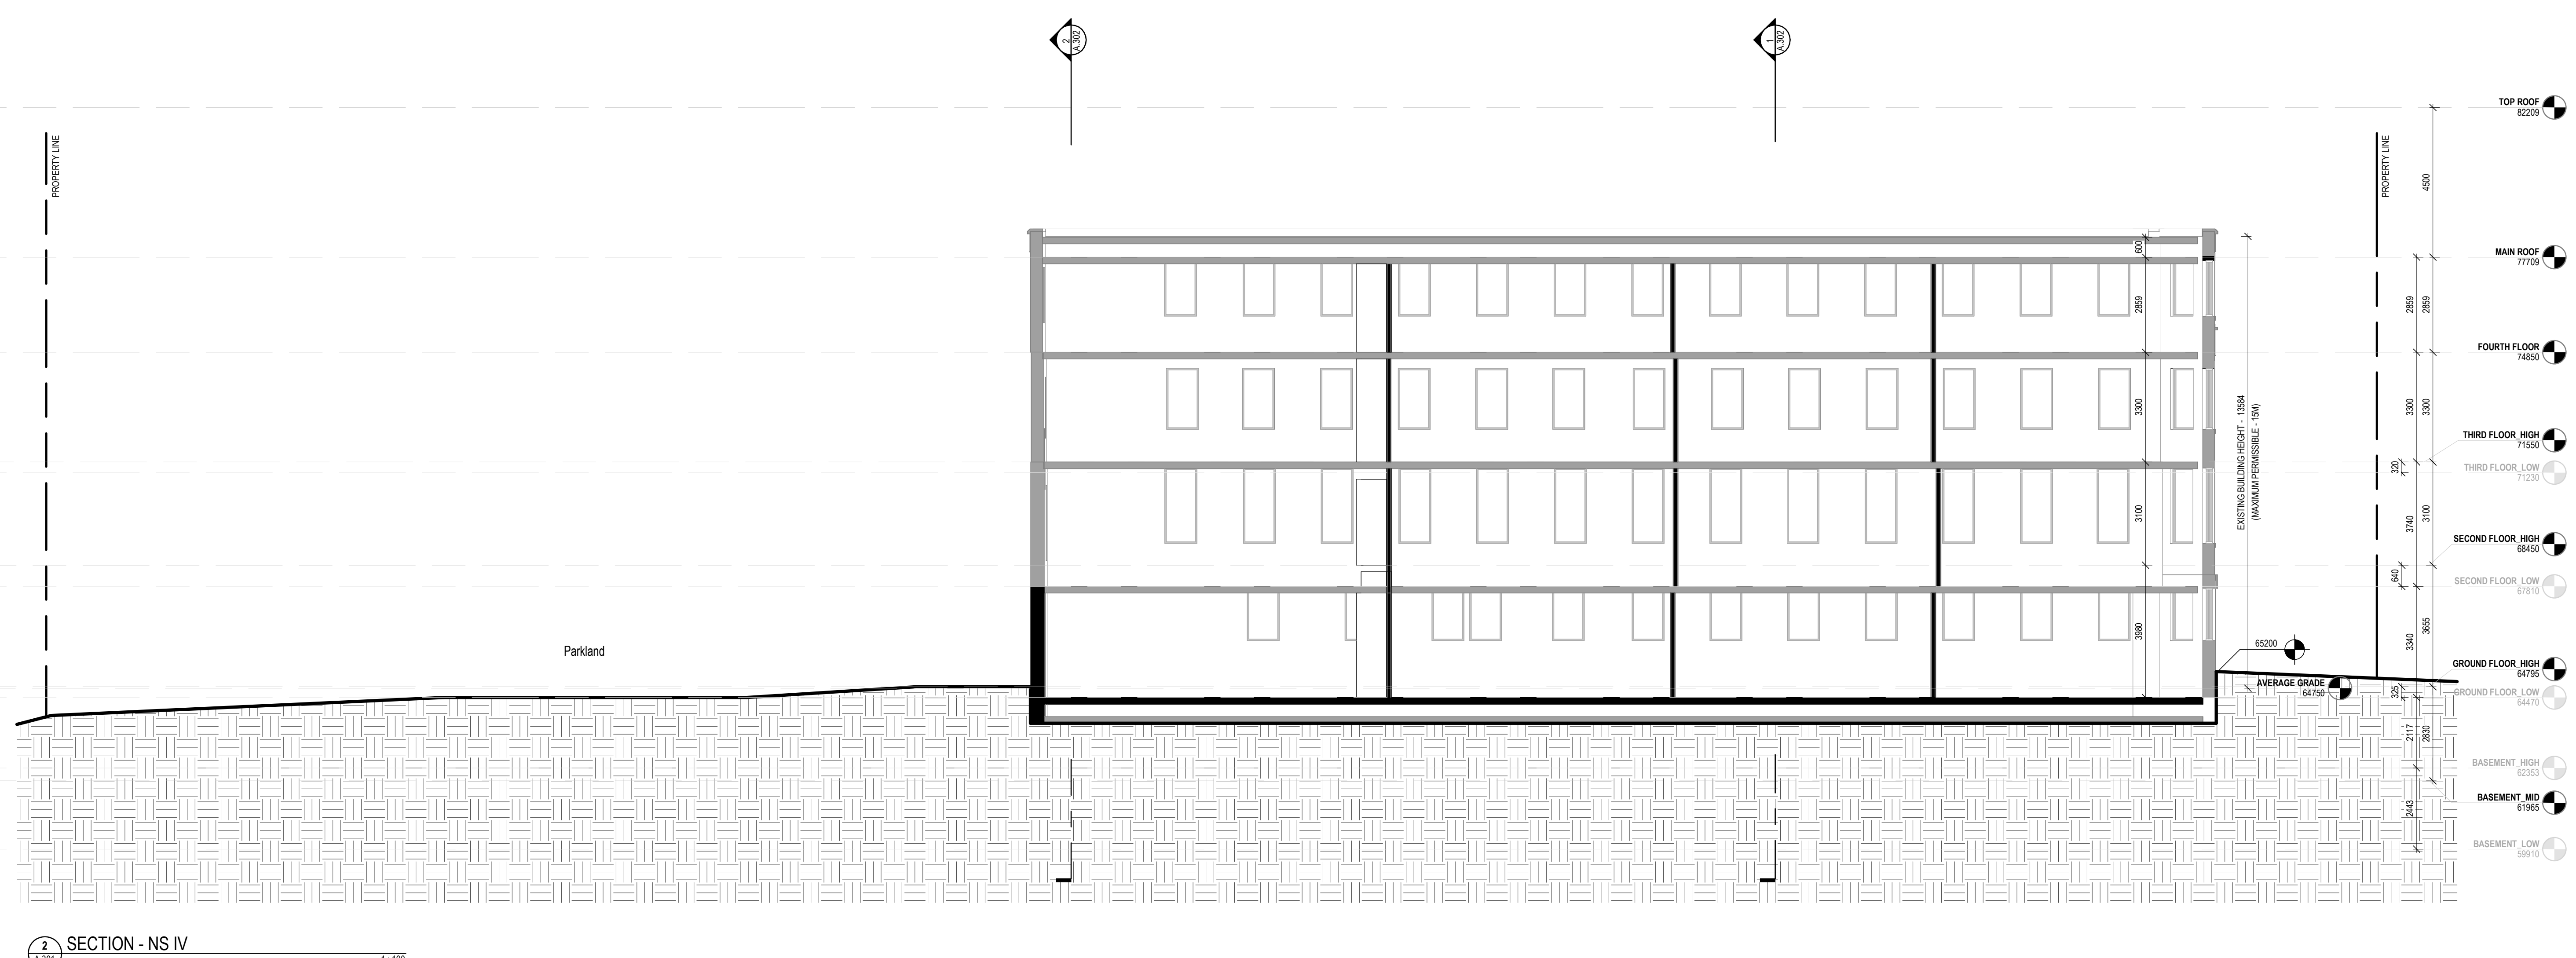

ISSUE	DATE	DESCRIPTION
1	2024-09-06	ISSUED FOR SPA RESUBMISSION
#		

NOT FOR CONSTRUCTION

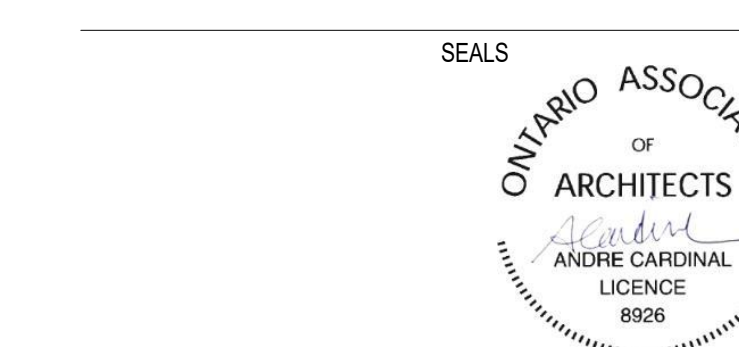

PROJECT NUMBER & PROJECT NAME
 24-0353 - 15(17) OBLATS AVENUE, OTTAWA

SHEET NAME
 BUILDING SECTIONS II

DATE / TIME STAMP
 9/6/2024 2:17:44 PM

APPROVED BY
AC


CHECKED BY
PK

DRAWN BY
CH I VT


SCALE
 1:100

SHEET NUMBER
A.301

- NOTES
- CONTRACTOR TO CHECK AND VERIFY ALL DIMENSIONS PRIOR TO COMMENCING WORK.
 - CONTRACTOR TO COMPLY WITH ALL BUILDING CODES, REGULATIONS, AND ORDINANCES OF AUTHORITIES HAVING JURISDICTION.
 - THIS DRAWING IS NOT TO BE USED FOR CONSTRUCTION UNLESS STAMPED ISSUED FOR CONSTRUCTION BY LEMAY ARCHITECTURE AND DESIGN LTD.
 - DO NOT SCALE DRAWING.
 - THIS DRAWING MAY NOT BE COPIED, ALTERED, OR DISTRIBUTED IN WHOLE OR IN PART WITHOUT WRITTEN PERMISSION. COPYRIGHT © LEMAY ARCHITECTURE AND DESIGN LTD.
 - REPORT ANY ERRORS AND OMISSIONS TO THE CONSULTANT IMMEDIATELY BEFORE COMMENCING WORK.
 - DEVIATIONS FROM THE CONTRACT DOCUMENTS WITHOUT WRITTEN APPROVAL FROM CONSULTANT ARE SUBJECT TO CORRECTIONS AT CONTRACTOR EXPENSE.
 - DIMENSIONS ARE IN METRIC (MM) UNLESS NOTED OTHERWISE.

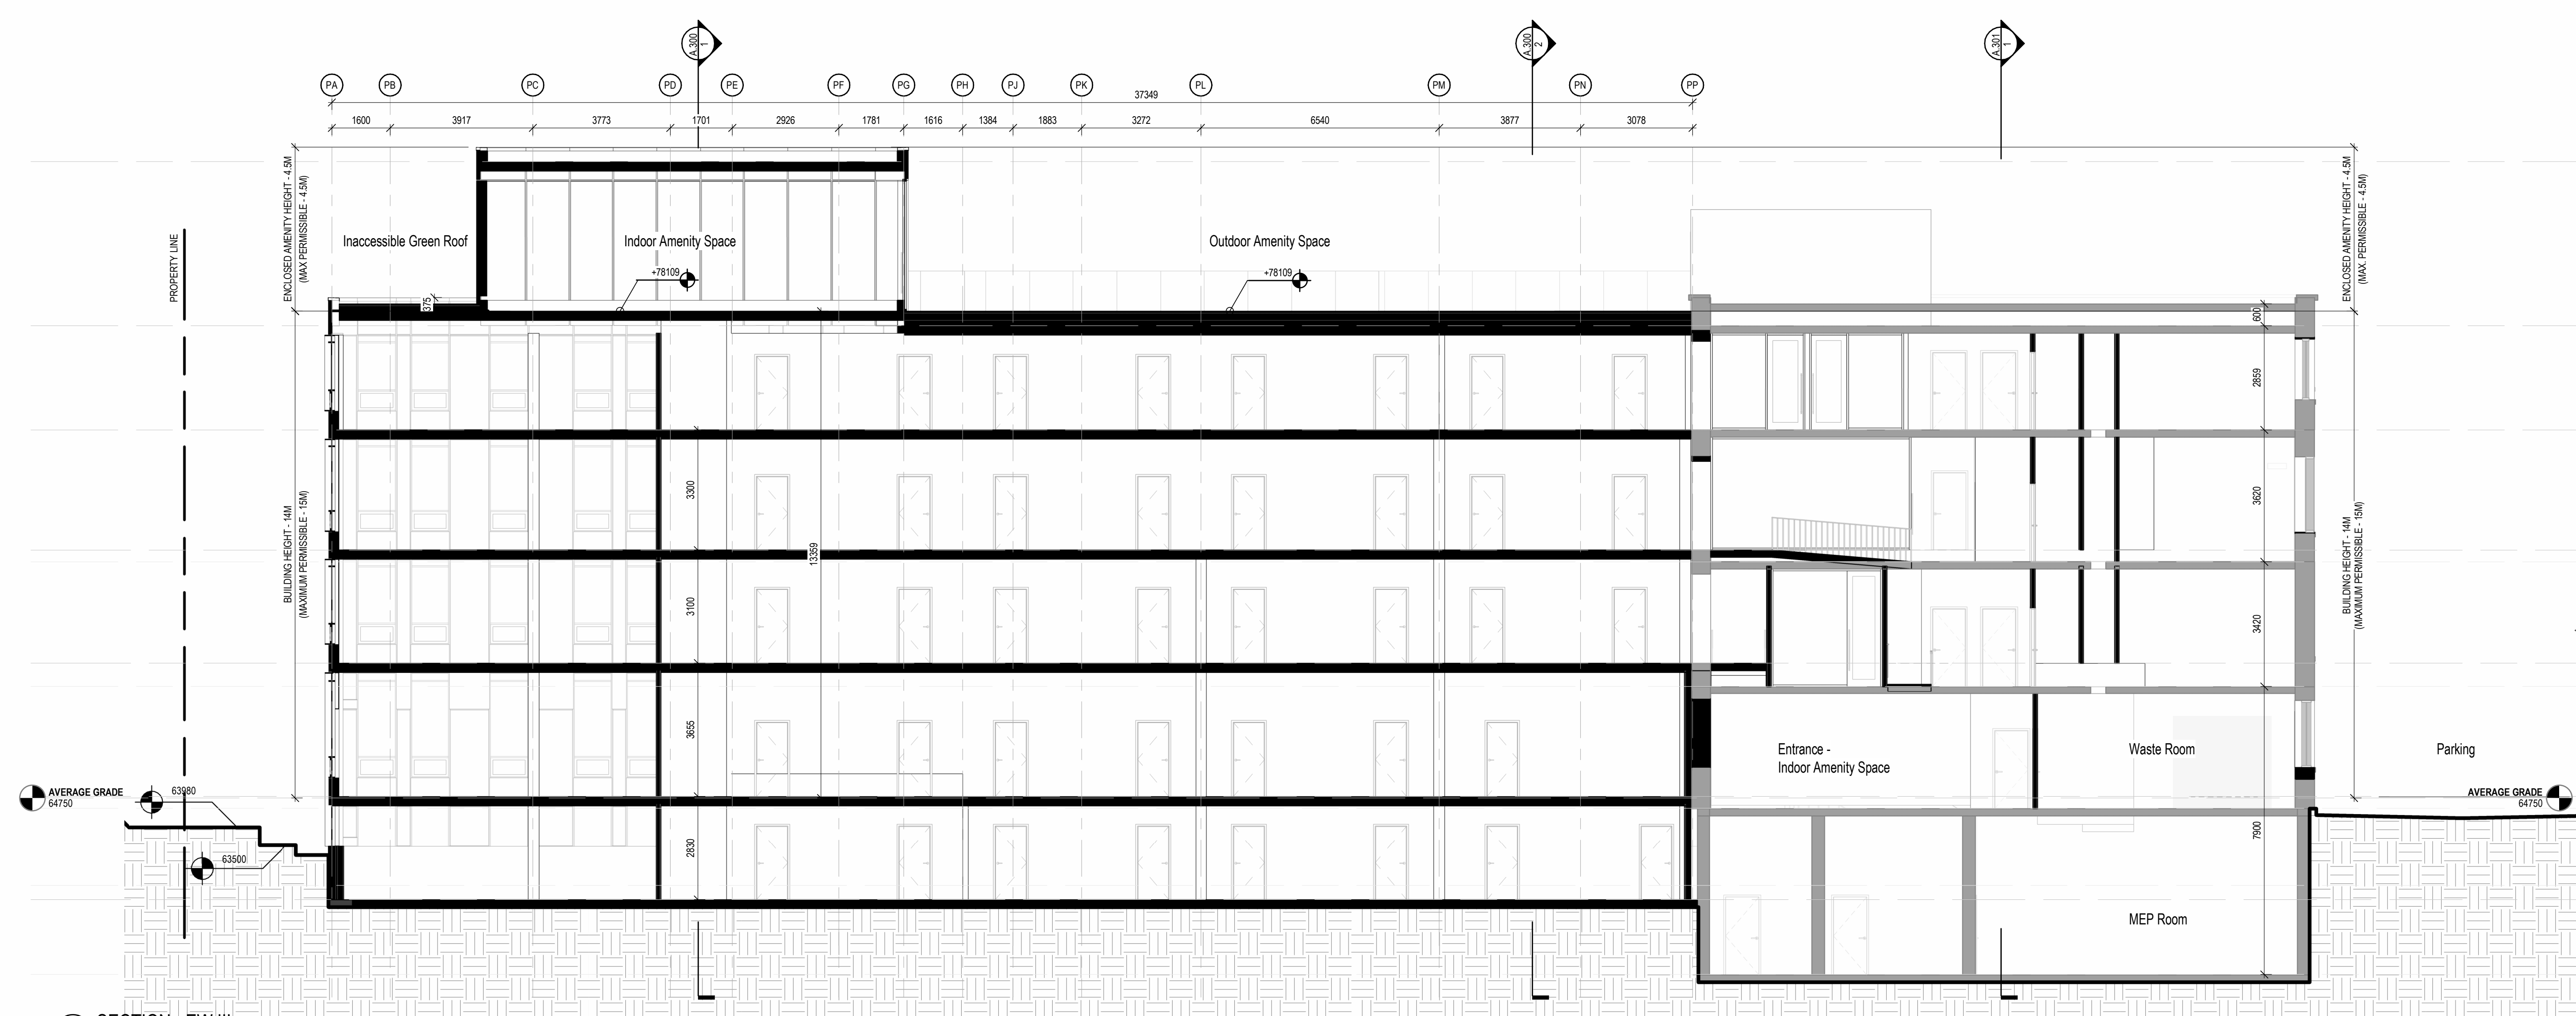

SECTION - EW III
 1:100

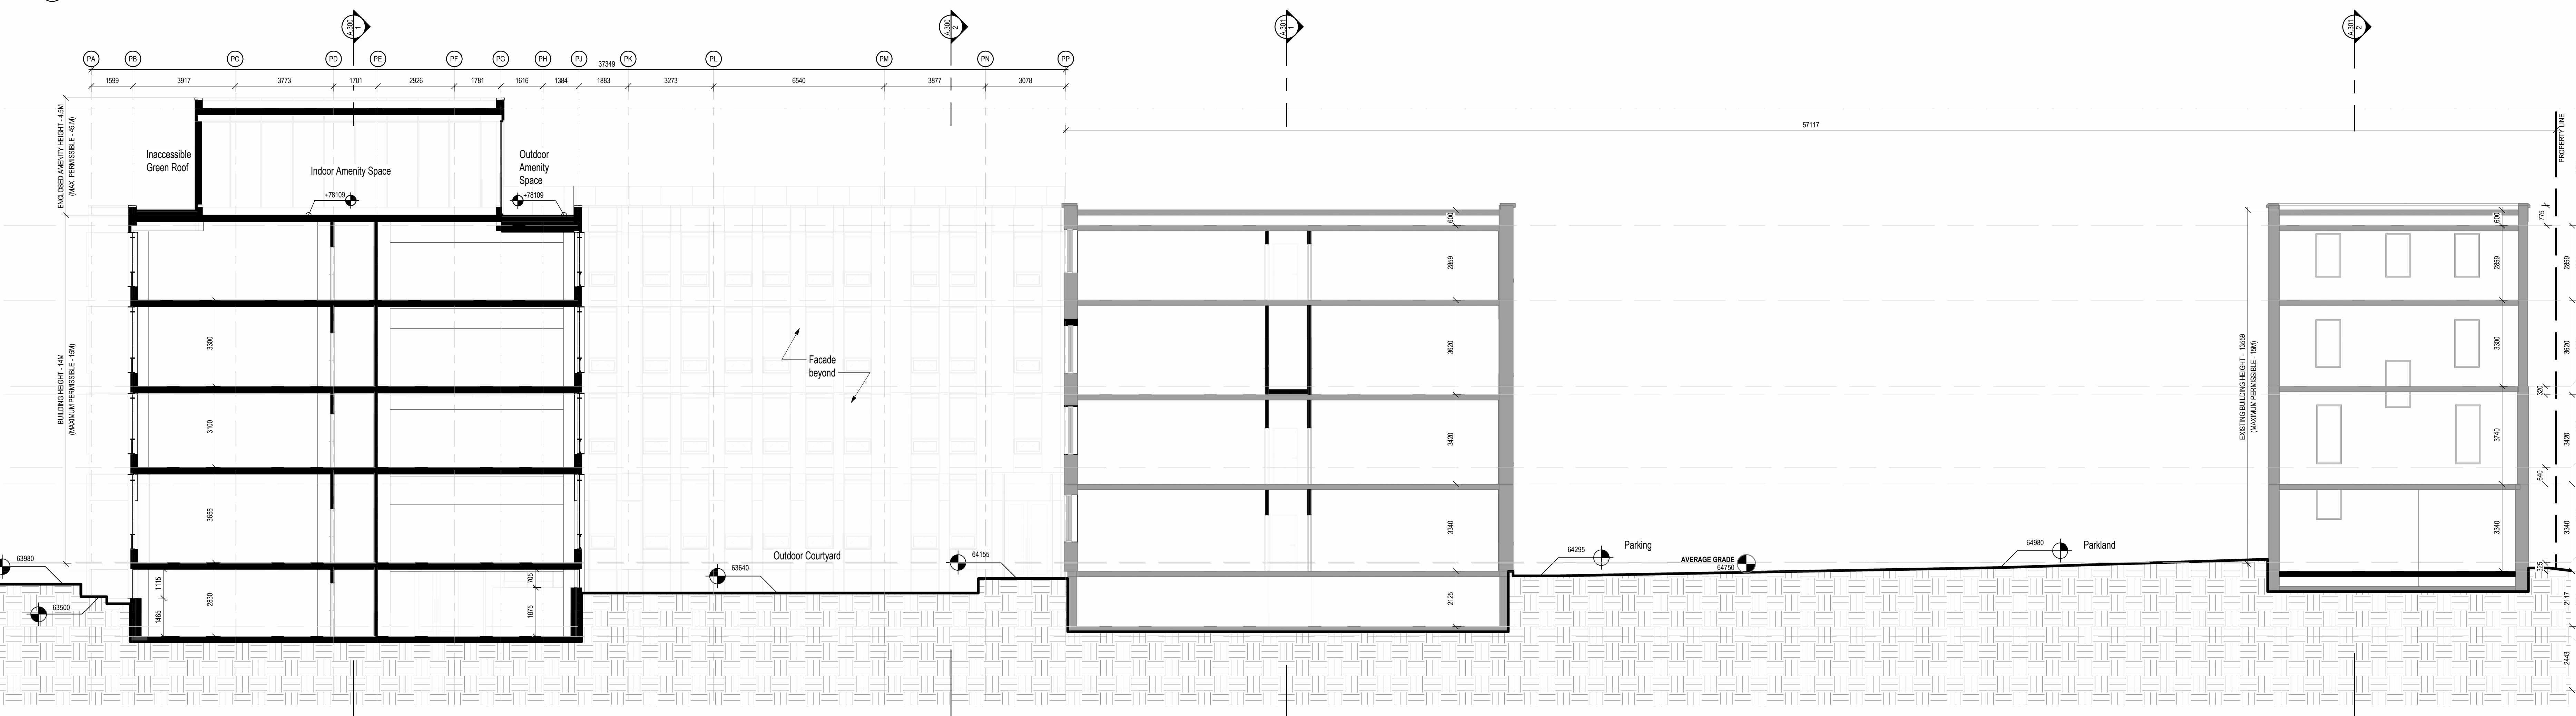


SECTION - EW I
 1:100



SECTION - EW II
 1:100

ISSUE		
#	DATE	DESCRIPTION
1	2024-09-06	ISSUED FOR SPA RESUBMISSION

NOT FOR CONSTRUCTION

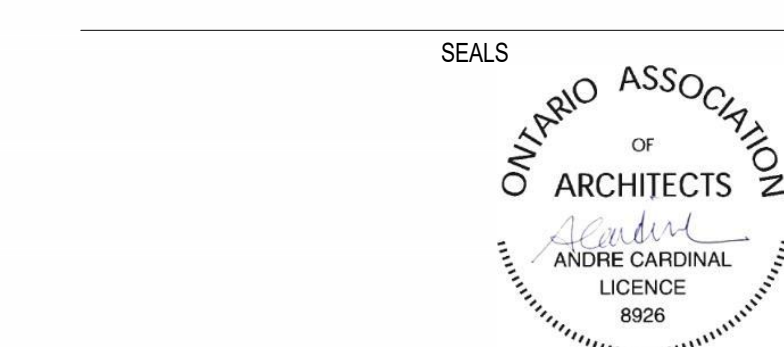

PROJECT NUMBER & PROJECT NAME
 24-0353 - 15(17) OBLATS AVENUE, OTTAWA

SHEET NAME
 BUILDING SECTIONS III

APPROVED BY
 AC

CHECKED BY
 PM

DRAWN BY
 CH / VT

SCALE
 1:100

DATE / TIME STAMP
 9/6/2024 2:17:59 PM

SHEET NUMBER
A.302