



REFER TO NOTES, DETAILS & SCHEDULES ON DRAWINGS C-7, C-8, C-9, C-14 & C-15

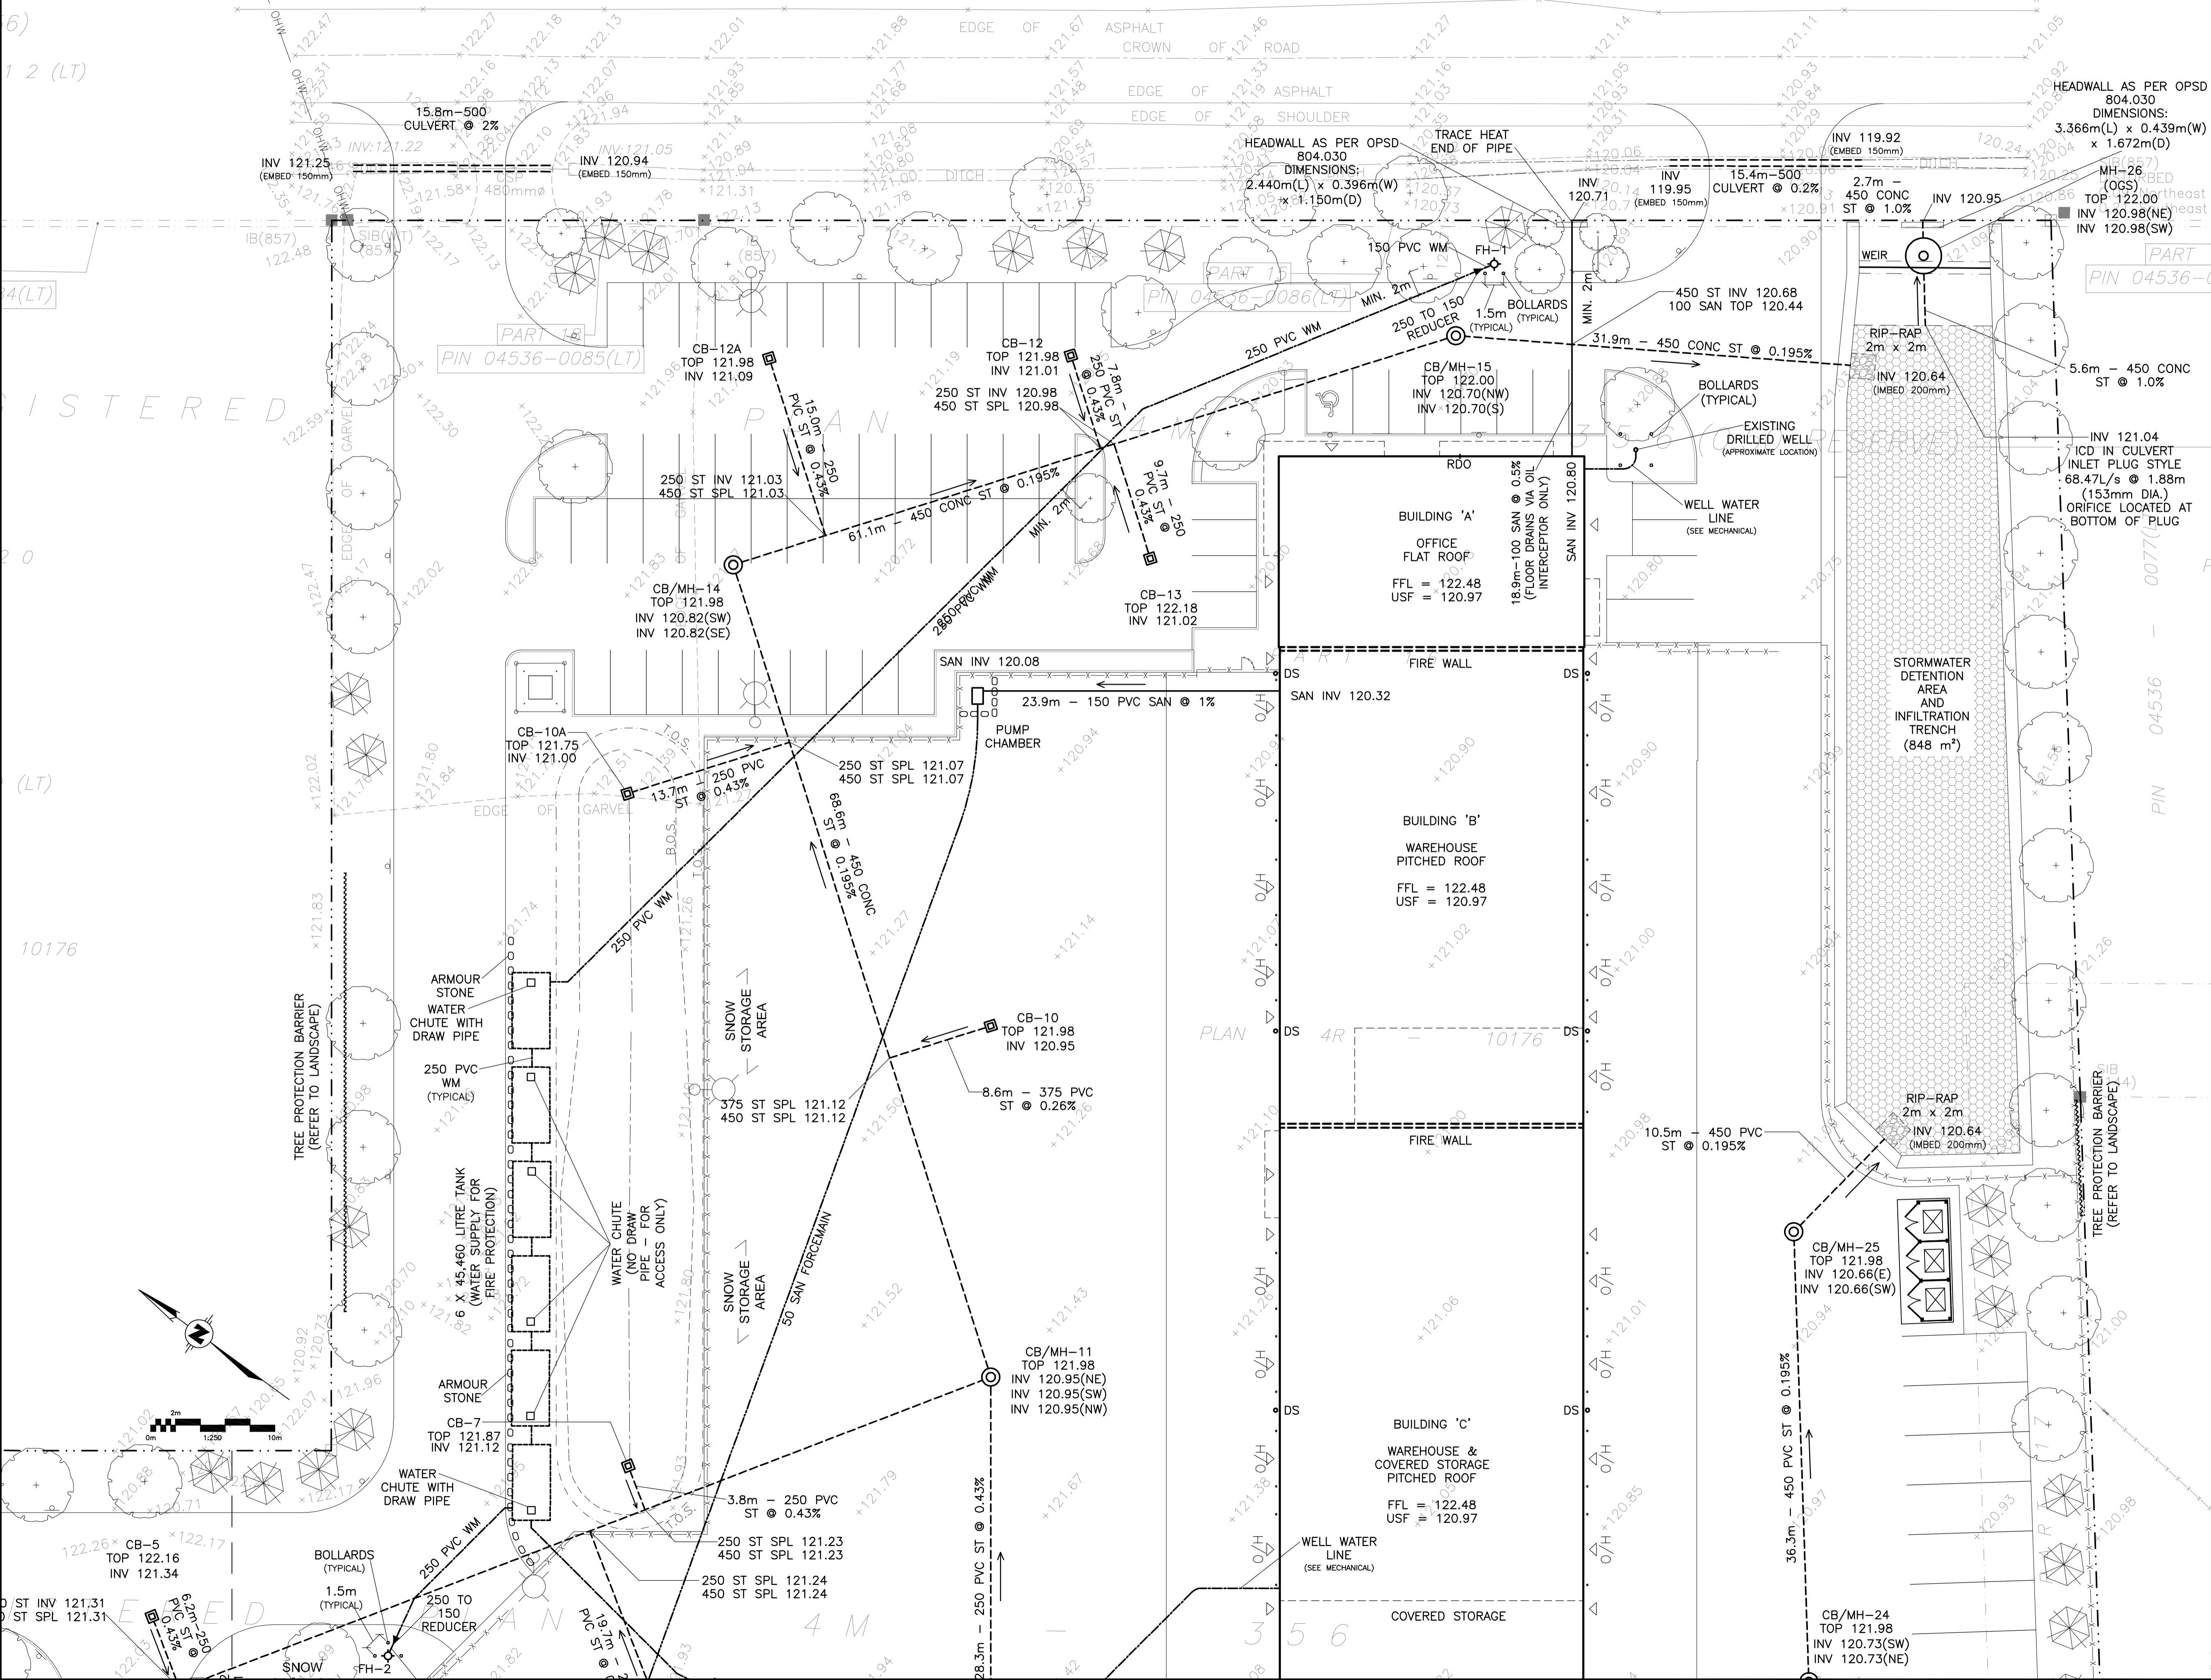

**LEGEND**

- FFL FINISHED FLOOR ELEVATION
- USF UNDERSIDE OF FOOTING
- PROPERTY LINE
- CB [Symbol] CATCH-BASIN
- MH [Symbol] STORM MANHOLE
- CB/MH [Symbol] CATCH-BASIN/MANHOLE
- SAN [Symbol] SANITARY SEWER
- SAN [Symbol] SANITARY FORCEMAIN
- ST [Symbol] STORM SEWER
- WL/WM [Symbol] WELL WATER LINE/WATERMAIN
- SPL [Symbol] SPRINGLINE OF PIPE
- INV [Symbol] INVERT OF PIPE
- T.O.S [Symbol] TOP OF SLOPE
- B.O.S [Symbol] BOTTOM OF SLOPE
- CENTERLINE OF SWALE
- ===== 150mm BARRIER CURB

**KEY PLAN**

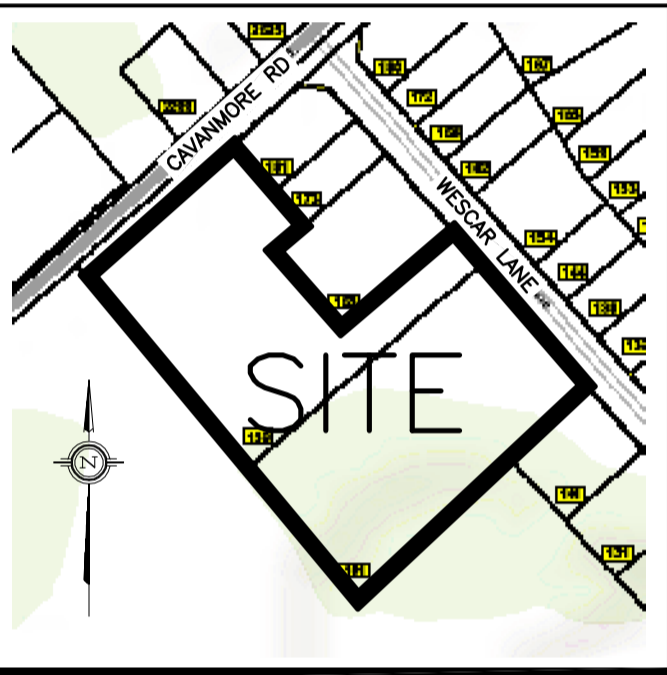

No.	DATE	REVISION
7	AUG 22-24	RE-ISSUED FOR APPROVAL
6	AUG 19-24	ISSUED TO OFS FOR APPROVAL OF FIRE TANKS & FHS LOCATION
5	JUL 10-24	ISSUED FOR BUILDING PERMIT
4	DEC 13-23	RE-ISSUED FOR APPROVAL
3	AUG 31-23	ISSUED FOR APPROVAL
2	AUG 16-23	ISSUED FOR COORDINATION
1	JUL 18-23	ISSUED FOR COORDINATION

**D. B. GRAY ENGINEERING INC.**  
 Stormwater Management - Grading & Drainage - Storm & Sanitary Sewers - Watermain  
 700 Long Point Circle  
 Ottawa, Ontario  
 613-425-8044  
 d.gray@dbgrayengineering.com

Project  
**SUNBELT RENTALS INC. - EQUIPMENT MAINTENANCE FACILITY**  
 CARP, ONTARIO

**SITE SERVICING PLAN (EAST AREA)**

Drawing Title

Engineer's Seal:

Not Valid Unless Signed & Dated

Drawn: D.B.G.  
 H. Scale: 1:250  
 V. Scale:  
 Date: JUL 17-23  
 Job No.: 22111

Drawing No.: **C-2** of 17