



ISSUE NO.	DATE	ISSUE
3	24/07/08	ISSUED FOR FINAL SITE PLAN CONTROL
2	24/04/15	RESUBMISSION FOR SITE PLAN CONTROL PHASE 3 PRE-CONSULTATION
1	24/01/23	ISSUED FOR SITE PLAN CONTROL

LES IDÉES, DESSINS, ARRANGEMENTS ET PLANS INDICÉS OU PRÉSENTÉS PAR CE DESSIN APPARTIENNENT À EDWARD J. CUHACI AND ASSOCIATES INC., ET ONT ÉTÉ CRÉÉS ET DÉVELOPPEZ POUR L'UTILISATION SUR ET EN CADRE DU PROJET INDICÉ. ILS NE DOIVENT PAS ÊTRE UTILISÉS OU COMMUNIQUÉS À QUI QUE ÇA SOIT ET À QUELQUE FIN QUE CE SOIT SANS LA PERMISSION ÉCRITE DE EDWARD J. CUHACI AND ASSOCIATES INC.



L'ARCHITECTE DÉCLINE TOUTE RESPONSABILITÉ DÉCOULANT DE PROBLÈMES FAISANT SUITE AU NON RESPECT DES PLANS, DEVIS ET DE L'INTENTION DU CONCEPT QU'ILS INDICENT OU DE TOUS LES PROBLÈMES POUVANT RÉSULTER DU DEFAUT DE TIERS D'OBÉIR OU DE SUIVRE LES INSTRUCTIONS DE L'ARCHITECTE EN CE QUI CONCERNÉ LES ERREURS, OMISSIONS, CONTRADICTIONS, AMBIGUITÉS OU CONFLITS ALLEGÉS.

L'ENTREPRENEUR DOIT VÉRIFIER TOUTES LES DIMENSIONS ET INFORMER L'ARCHITECTE DE TOUT ÉCART AVANT LE DÉBUT DES TRAVAUX. NE PAS MESURER LES DESSINS À L'ÉCHELLE.

ALL IDEAS, DESIGNS, ARRANGEMENTS, AND PLANS INDICATED OR PRESENTED BY THIS DRAWING ARE OWNED BY AND IN PROPERTY OF EDWARD J CUHACI AND ASSOCIATES INC., AND WERE CREATED, EVOLVED, AND DEVELOPED FOR USE ON AND IN CONNECTION WITH THE PROJECT INDICATED. NO IDEAS, DESIGNS, ARRANGEMENTS OR PLANS SHALL BE USED BY OR DISCLOSED TO ANY PERSON, FIRM, OR CORPORATION FOR ANY PURPOSE WHATSOEVER WITHOUT THE WRITTEN PERMISSION OF EDWARD J CUHACI AND ASSOCIATES INC.

THE ARCHITECT WAIVES ANY AND ALL RESPONSIBILITY AND LIABILITY FOR PROBLEMS WHICH ARISE FROM FAILURE TO FOLLOW THESE PLANS, SPECIFICATIONS, AND THE DESIGN INTENT THEY CONVEY, OR FOR PROBLEMS WHICH ARISE FROM OTHERS' FAILURE TO OBTAIN AND/OR FOLLOW THE ARCHITECT'S GUIDANCE WITH RESPECT TO ANY ERRORS, OMISSIONS, INCONSISTENCIES, AMBIGUITIES OR CONFLICTS WHICH ARE ALLEGED.

CONTRACTOR TO VERIFY ALL DIMENSIONS AND NOTIFY THE ARCHITECT OF ANY DISCREPANCIES BEFORE WORK COMMENCES. DO NOT SCALE DRAWINGS.

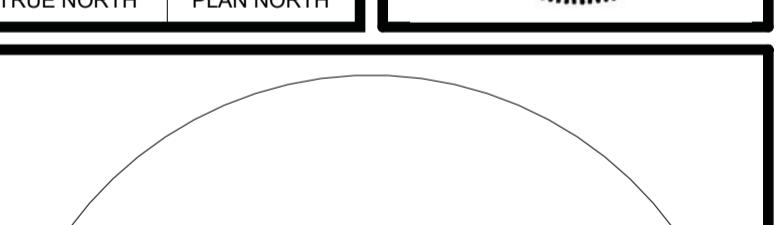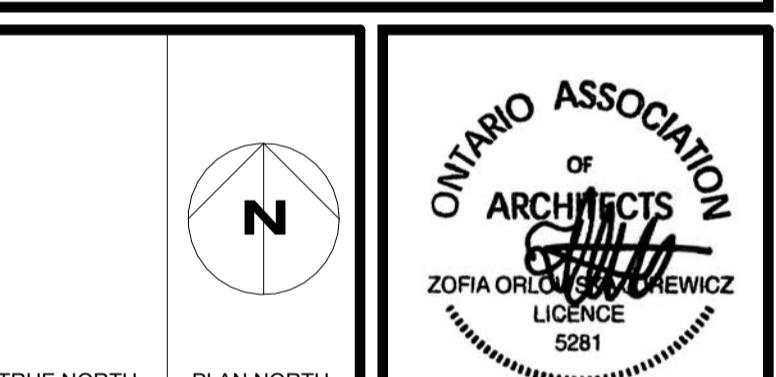

EDWARD J. CUHACI & ASSOCIATES ARCHITECTS Inc.
171 Sirier St, Suite 100, Ottawa, Ontario, K1P 5H7
Fax: (613) 236-1944 Telephone: (613) 236-7135 E-mail: info@cuhaci.com

PROJECT TITLE/TITRE DU PROJET
NEW SENIOR APARTMENT BUILDING
2865 Riverside Dr. #226, Ottawa, ON K1V 8N5
St. Patrick's Home of Ottawa

DRAWING TITLE/TITRE DU DESSIN
ELEVATIONS

SCALE ÉCHELLE	As indicated	PROJ. No.	2235	ISSUE No.	3
DRAWN BY DESSINÉ PAR	JC-G				DRAWING/DESSIN
CHECKED BY VERIFIÉ PAR					
DATE					2024

#15844

A200SP

#15844

DRAWING LEGEND

BIRD-SAFE GLAZING:
VISUAL MARKER (PATTERN) APPLIED TO THE EXTERIOR SURFACE OF THE GLASS.


DRAWING NOTES

- 1 SLIDING ENTRANCE DOORS
- 2 CURTAIN WALL SYSTEM
- 3 BRICK WALL ASSEMBLY
- 4 CEMENTITIOUS BOARD WALL ASSEMBLY (DARK COLOUR)
- 5 CEMENTITIOUS BOARD WALL ASSEMBLY (LIGHT COLOUR)
- 6 SCREEN WALL
- 7 BALCONY
- 8 GLAZED GUARDRAIL
- 9 CANOPY
- 10 CANOPY STRUCTURAL COLUMN
- 11 ROLLING OVERHEAD DOOR



1 North Elevation - SPC

A200SP 1:200

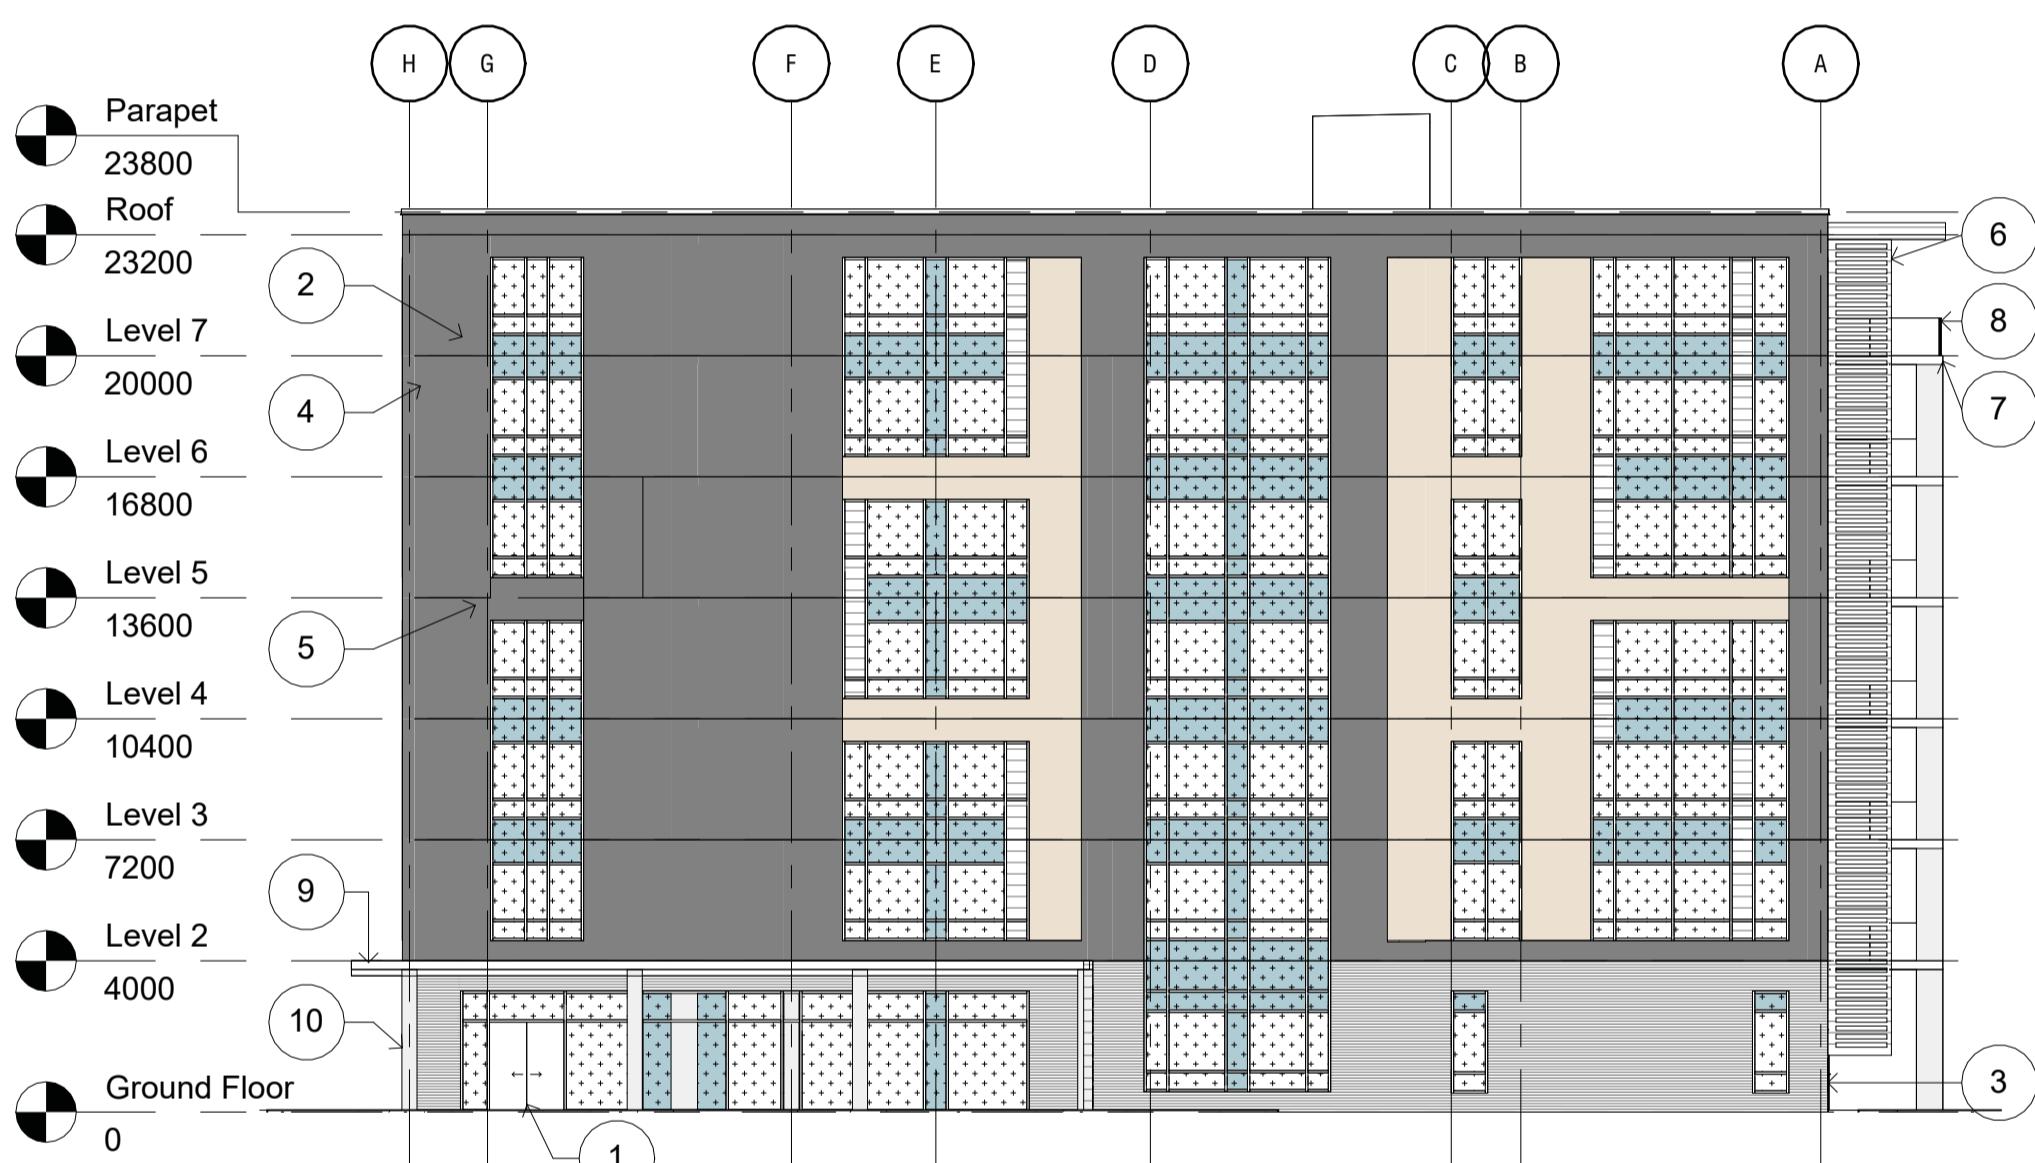

2 East Elevation - SPC

A200SP 1:200



4 South Elevation - SPC

A200SP 1:200

3 West Elevation - SPC

A200SP 1:200

APPROVED

By Allison Hamlin at 12:54 pm, Sep 16, 2024

Allison Hamlin
ALLISON HAMLIN
MANAGER, DEVELOPMENT REVIEW ALL WARDS
PLANNING, DEVELOPMENT & BUILDING SERVICES
DEPARTMENT, CITY OF OTTAWA