

PARKETTE 0.452 ha




SHADE STRUCTURE



FITNESS AREA WITH CLIMBING BOULDER



CONCRETE PING PONG TABLE

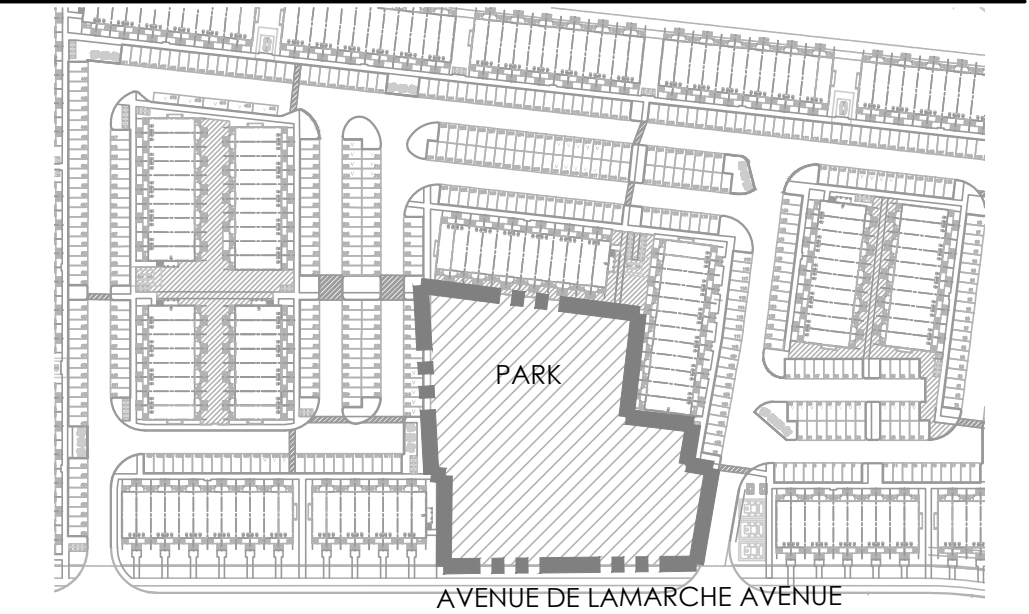

KEY PLAN

LEGEND

- PROPERTY LINE
- POST AND RAIL FENCE
- DECIDUOUS STREET TREE
- DECIDUOUS PARK TREE
- CONIFEROUS TREE
- SEEDING/SOD
- C.I.P. CONCRETE PAVING
- HEAVY DUTY ASPHALT PAVING
- LIGHT DUTY ASPHALT PAVING
- ENGINEERED WOOD FIBRE
- WASTE RECEPTACLE
- PARK SIGN
- BENCH
- PING PONG TABLE
- PARK ENTRANCE

