

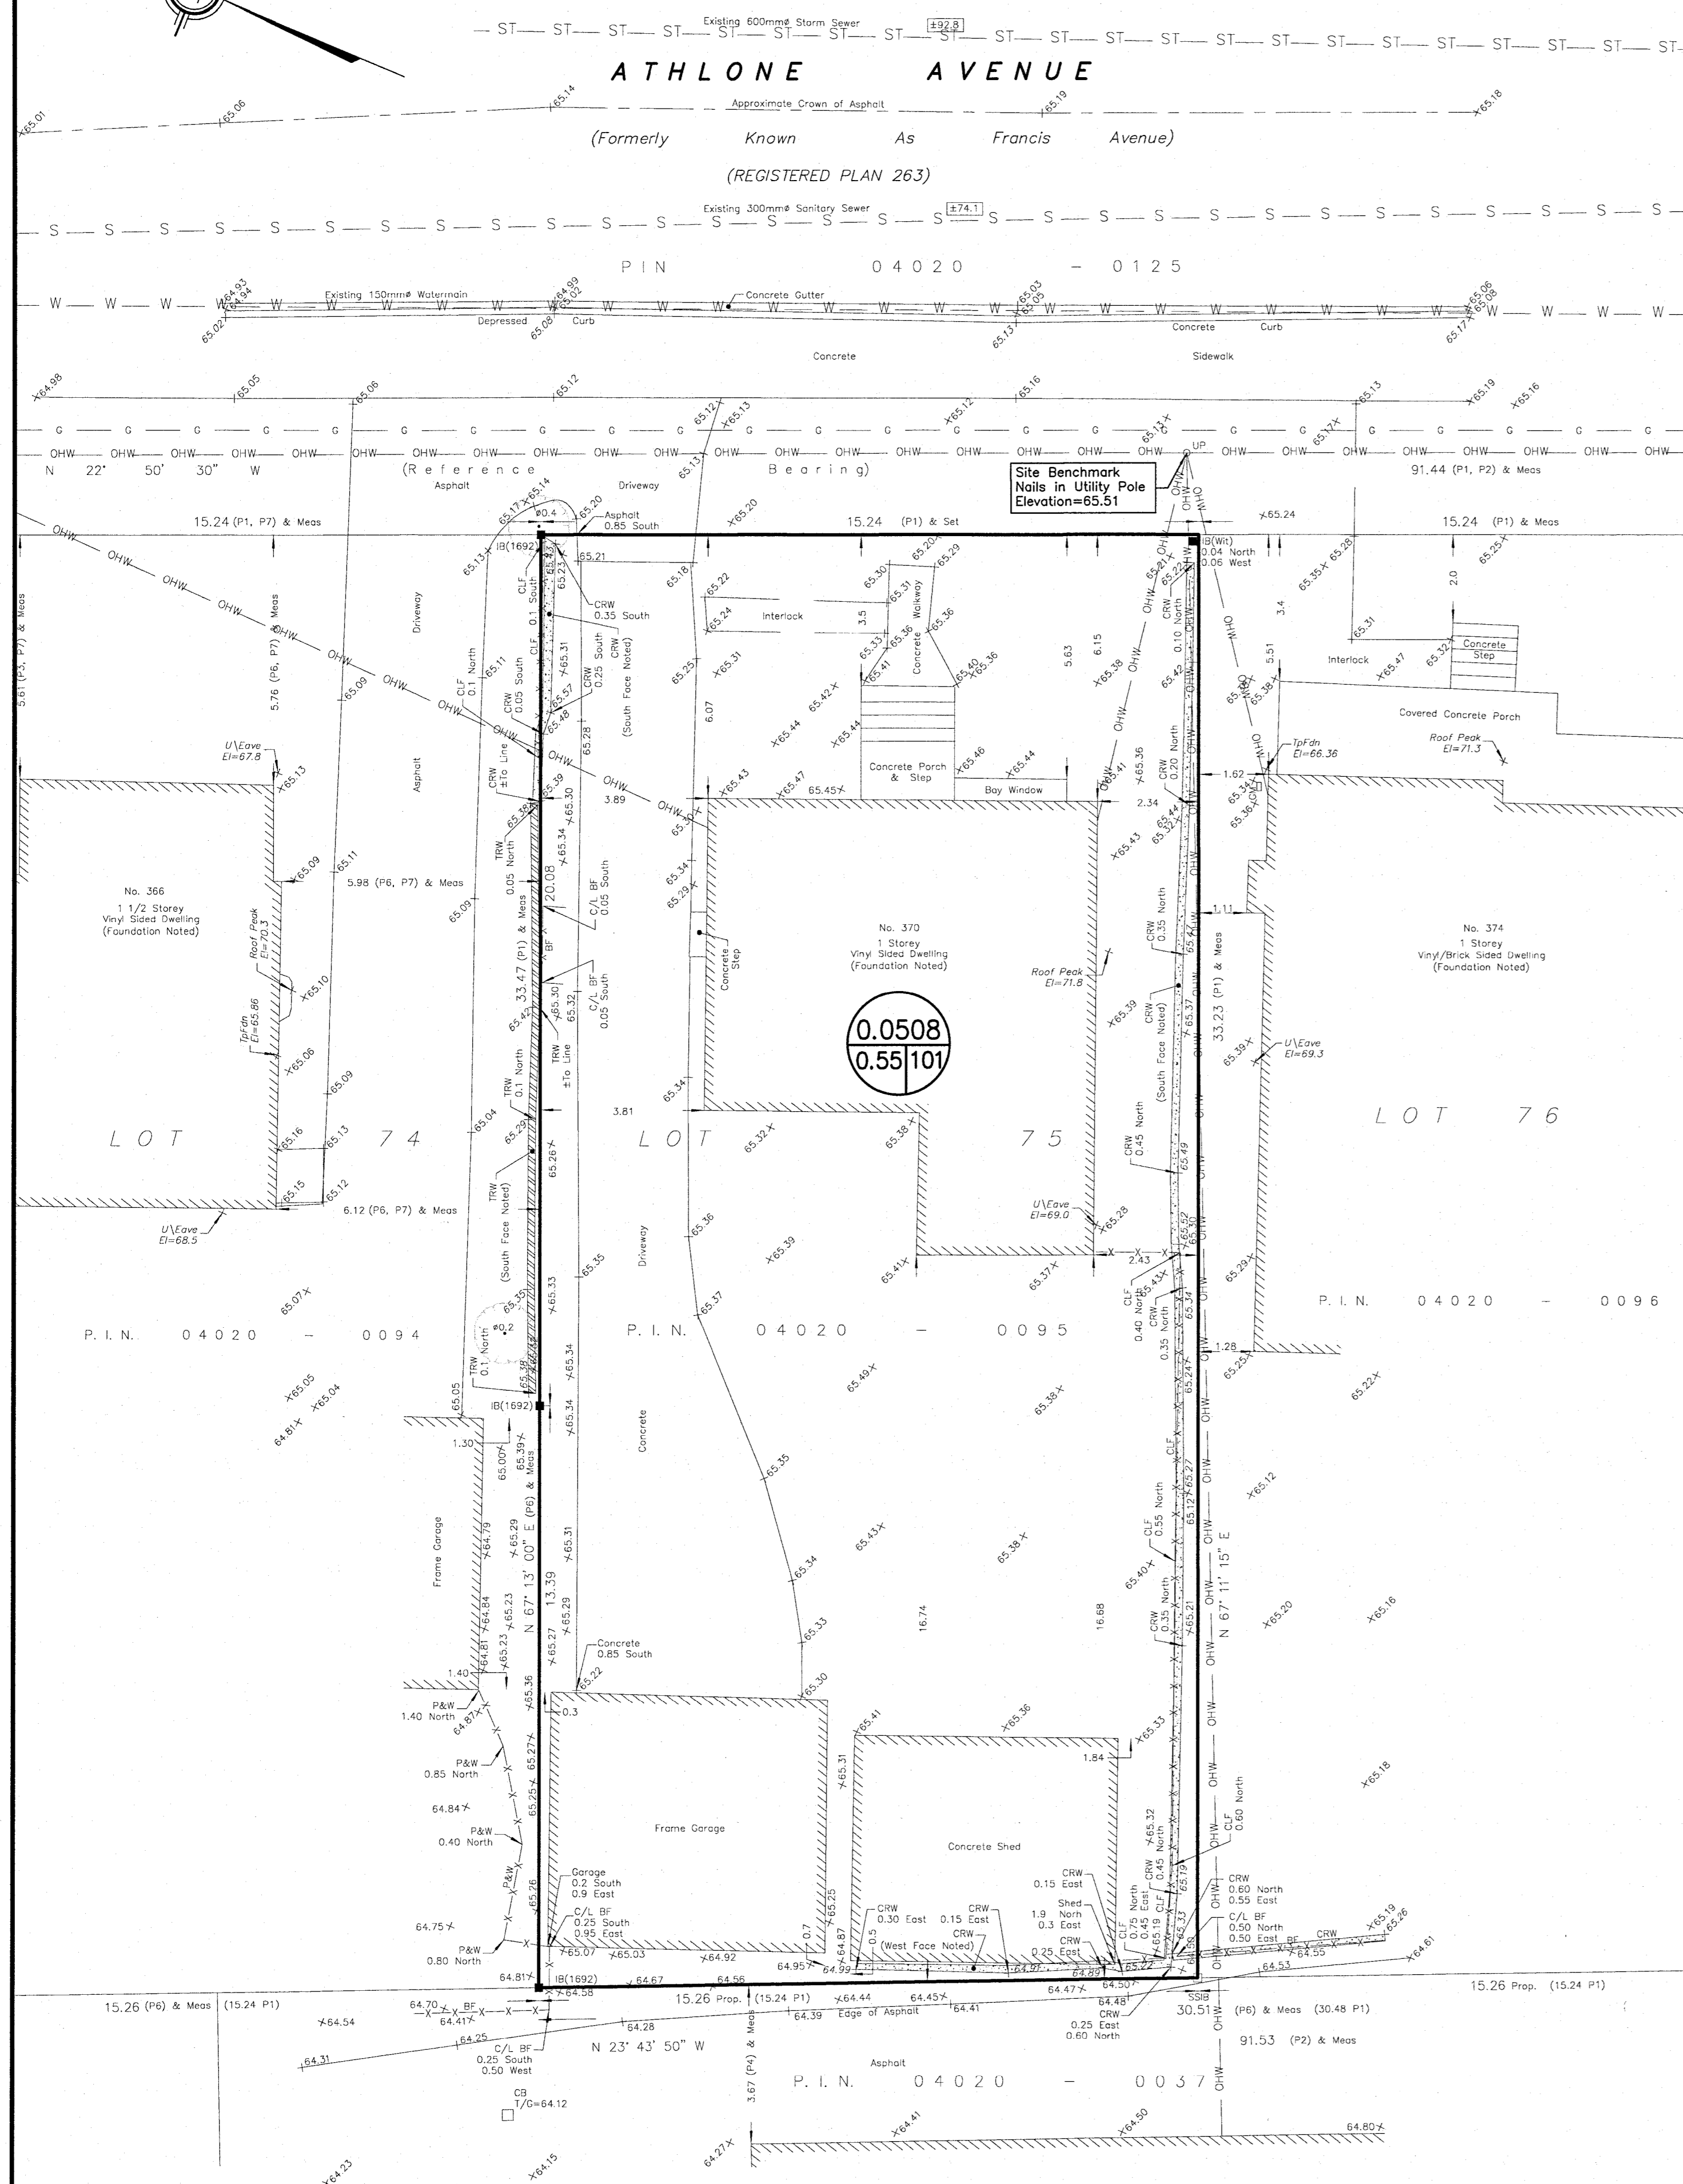


**PRE - DEVELOPMENT STORM DRAINAGE AREA**

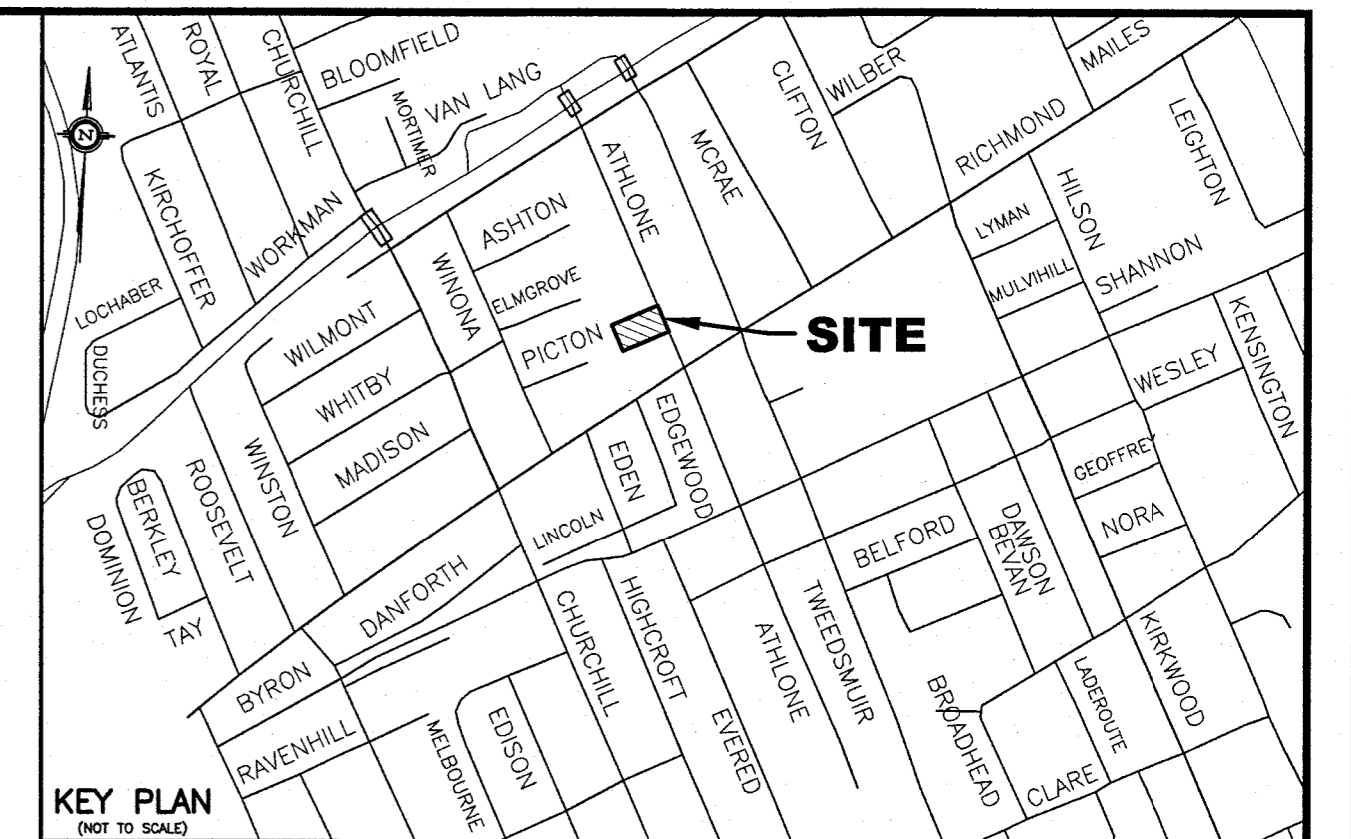



**POST DEVELOPMENT STORM DRAINAGE AREA**

ATHLONE AVENUE

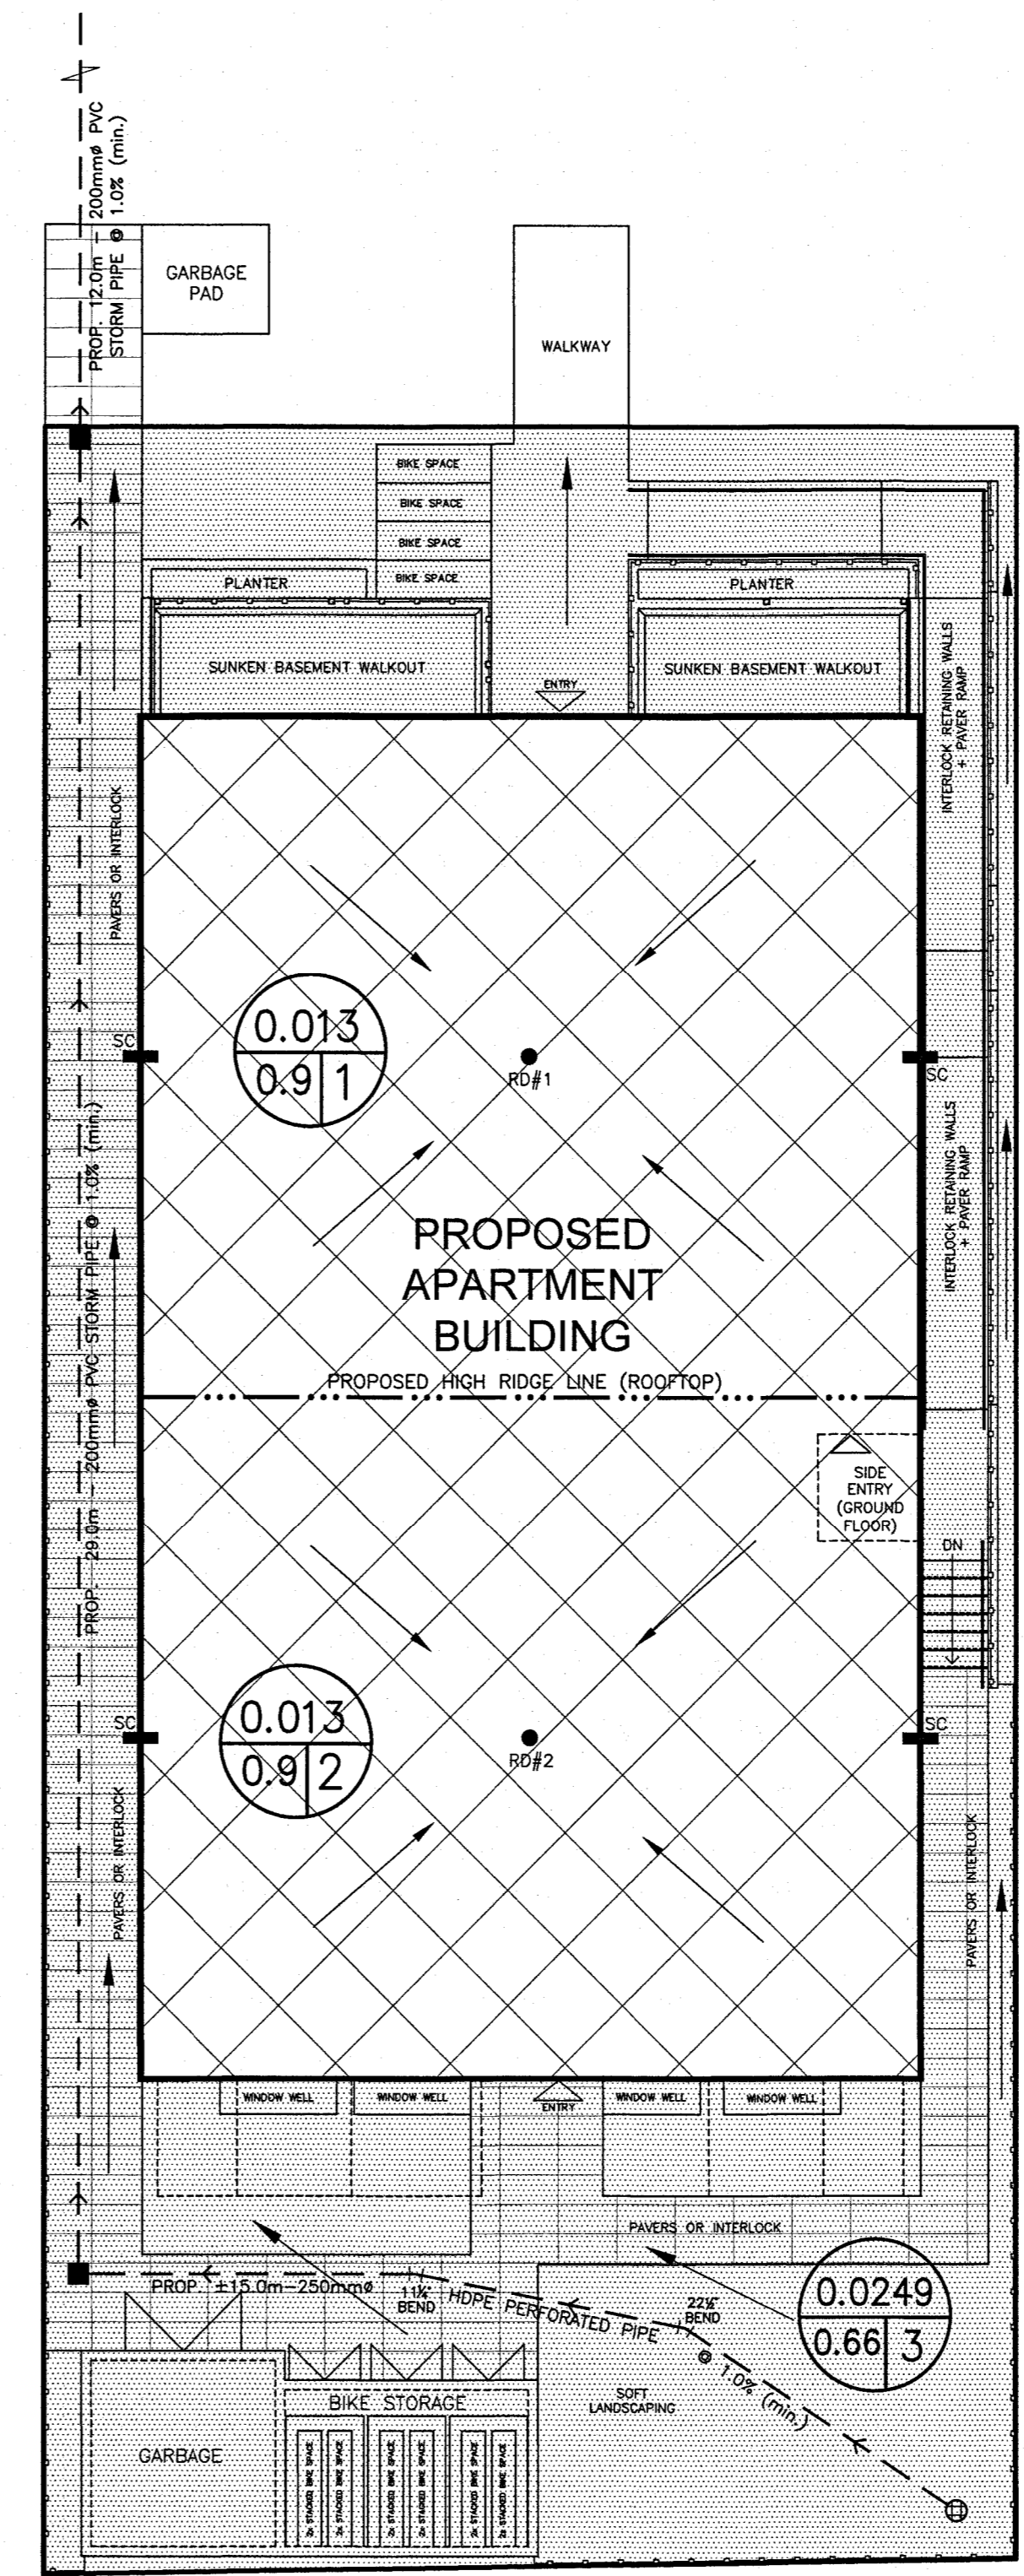

- LEGEND**
- RD#1 PROPOSED ROOF DRAIN NUMBER AND LOCATION
  - SC PROPOSED ROOF SCUPPER LOCATION
  - — — PROPOSED HIGH RIDGE LINE
  - 0.03  
0.91 DRAINAGE AREA IN HECTARES  
DRAINAGE NODE NUMBER
  - COEFFICIENT OF RUNOFF
  - UN-CONTROLLED DRAINAGE AREA
  - CONTROLLED DRAINAGE AREA
- NOTES**
- NODE #1 AND #2 REPRESENTS BUILDING ROOF AREA (SWM CONTROLLED AREA)
  - NODE #3 REPRESENTS UNCONTROLLED DRAINAGE AREA
  - NODE #101 REPRESENTS PRE-DEVELOPMENT DATA.

NO.	REVISION	DATE	BY

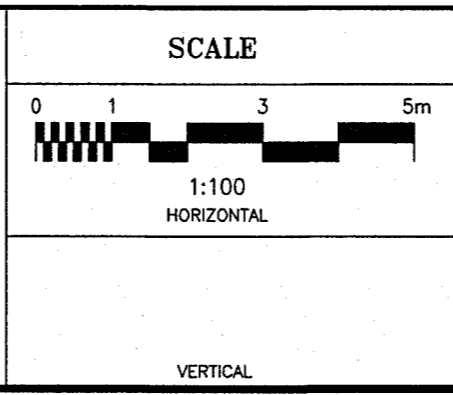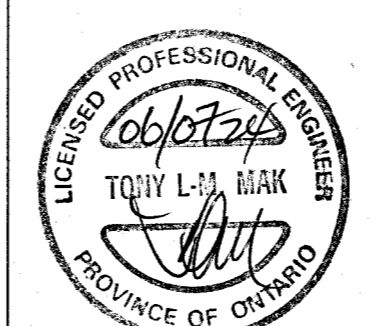

DESIGN	T.L.M.
CHECKED	T.L.M.
DRAWN BY	P.M.
CHECKED	T.L.M.
APPROVED	T.L.M.

PROJECT

370 ATHLONE AVENUE  
LOT 75  
REGISTERED PLAN 263  
CITY OF OTTAWA

DRAWING TITLE

**STORM DRAINAGE AREA PLAN**

**T.L. MAK ENGINEERING CONSULTANTS LTD.**  
CONSULTING ENGINEERS

PROJECT No. 823-83 DATE MARCH 2024 DRAWING No. D-1