


**PAGE ROAD**  
ROAD ALLOWANCE BETWEEN LOTS 5 & 6 (AS WIDENED)  
PIN 04404-0409

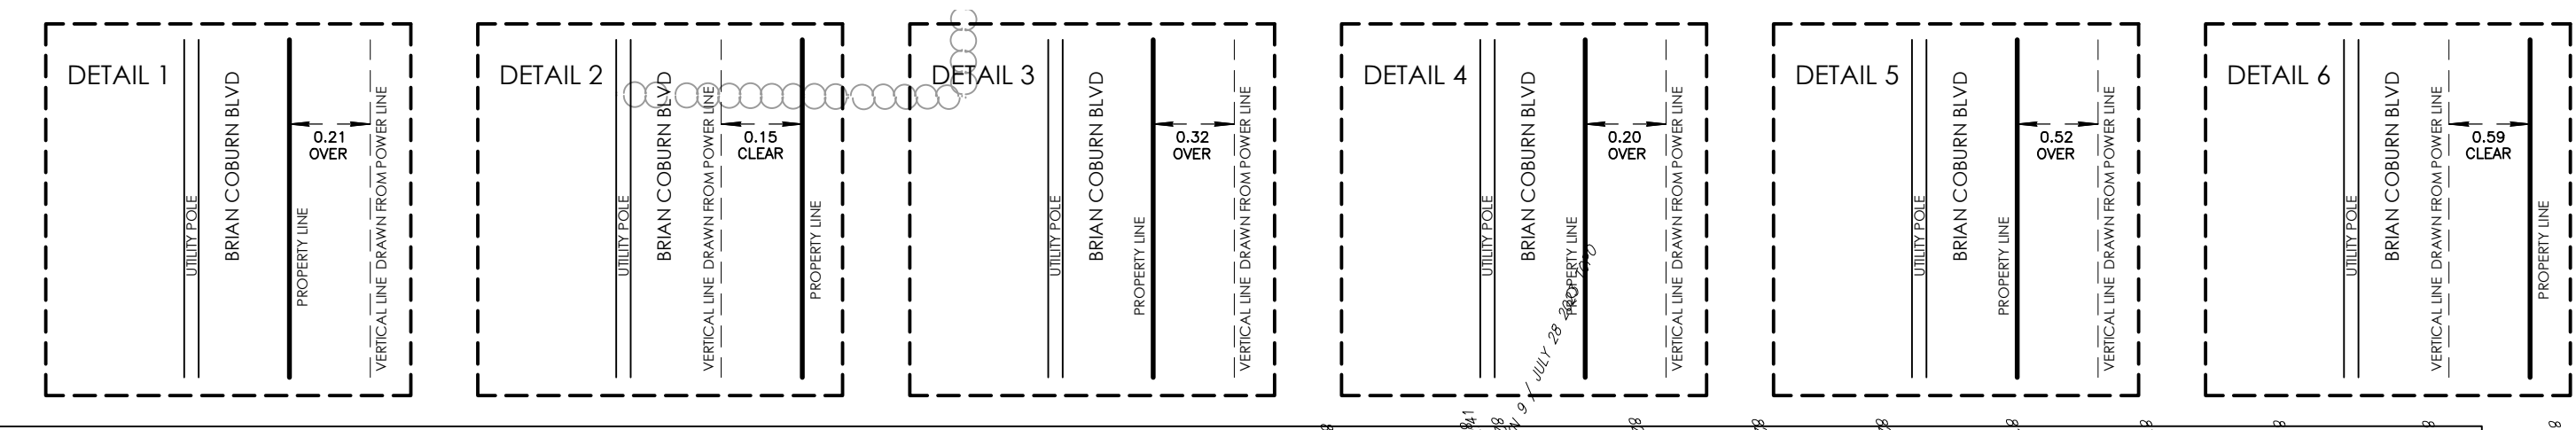

TOPOGRAPHIC SKETCH OF  
**PART OF LOT 6  
CONCESSION 3 (OTTAWA FRONT)**  
(GEOGRAPHIC TOWNSHIP OF GLOUCESTER)  
CITY OF OTTAWA

Scale 1:500  
METRIC CONVERSION  
DISTANCES AND COORDINATES SHOWN ON THIS PLAN ARE IN METERS  
AND CAN BE CONVERTED TO FEET BY DIVIDING BY 0.3048

GRID SCALE CONVERSION  
DISTANCES ARE SHOWN AND CAN BE CONVERTED TO GRID BY MULTIPLYING BY THE  
CORRECTIONAL FACTOR OF 0.99994

BEARING NOTE  
BEARINGS ARE ASTRONOMIC AND ARE REFERRED TO THE WESTERN LIMIT OF PAGE ROAD,  
AS SHOWN ON PLAN SR-4910, HAVING A BEARING OF N22°23'30"

ELEVATION NOTE  
ELEVATIONS SHOWN HEREON ARE GEODETIC (CGVD-1928/1978) AND ARE DERIVED FROM THE  
CANADIAN VERT NETWORK

LEGEND (IF APPLICABLE)

ACU	DEVICES	FOUND MONUMENTS
AF	IRON BAR	IRON BAR
AP	ROD	ROD
AS	STANDARD IRON BAR	STANDARD IRON BAR
AV	SHORT STANDARD IRON BAR	SHORT STANDARD IRON BAR
AW	CUT CROSS	CUT CROSS
AX	CONCRETE PIN	CONCRETE PIN
AY	WIRE	WIRE
AZ	PROPERTY IDENTIFICATION NUMBER	PROPERTY IDENTIFICATION NUMBER
BA	MEAS	MEASURED
BB	PROPOSED	PROPOSED
BC	ORIGIN UNKNOWN	ORIGIN UNKNOWN
BD	STANTIC GEOMETRIC ID.	STANTIC GEOMETRIC ID.
BE	OBSERVED REFERENCE POINT	OBSERVED REFERENCE POINT
BF	PLAN SR-4425	PLAN SR-4425
BG	PLAN SR-11075	PLAN SR-11075
BH	PLAN SR-8075	PLAN SR-8075
BI	PLAN SR-8993	PLAN SR-8993
BJ	PLAN SR-9092	PLAN SR-9092
BK	PLAN OC-18345	PLAN OC-18345
BL	PLAN SR-4910	PLAN SR-4910
BM	PLAN SR-4659	PLAN SR-4659
BN	PLAN BY FANCY DATED SEPTEMBER 9, 2015	PLAN BY FANCY DATED SEPTEMBER 9, 2015
BO	PLAN BY 1175 DATED SEPTEMBER 30, 1987	PLAN BY 1175 DATED SEPTEMBER 30, 1987
BP	REGISTERED PLAN 466-1133	REGISTERED PLAN 466-1133
BQ	CALCULATION FILE	CALCULATION FILE
BR	ACU	AIR CONDITIONING UNIT
BS	AF	ANCHOR
BT	AP	AP FLUMP
BU	AV	ARCH
BV	AW	BORSHOLE
BW	AX	BRIER
BX	AY	BRIER RACK
BY	AZ	BULLOCK
BZ	BA	BULLOCK
CA	BB	CATCH BASIN
CB	BC	CEILING
CC	BD	DITCH
CD	BE	DOUBLE CS MANHOLE
CE	BF	CHIMNEY
CF	BG	CORNER
CG	BH	CURB STOP
CH	BI	DRAIN
CI	BJ	ELECTRIC OUTLET
CJ	BK	FLAG POLE
CK	BL	FLOOD LIGHT
CL	BM	FUEL TANK FILLER CAP
CM	BN	GAS FLEX
CN	BO	PIPE FLANGE (GAS)
CO	BP	POLE GUYS
CP	BQ	GAS VALVE
CQ	BR	HEADSIGHT
CR	BS	HEADSTONE
CS	BT	LIGHT STAND/HYDR
CT	BU	HYDRO TRANSFORMER
CU	BV	HAND WELL
CV	BW	HYDRANT
CU	BX	JUNCTION BOX
CU	BY	MANHOLE
CU	BZ	MONITORING PIN
CU	CA	MAINTENANCE HOLE UNDEFINED
CU	CB	MAINTENANCE HOLE BELL
CU	CC	MAINTENANCE HOLE BELL OPTIC
CU	CD	MAINTENANCE HOLE HYDRO
CU	CE	MAINTENANCE HOLE INVERT
CU	CF	MAINTENANCE HOLE SANITARY
CU	CG	MAINTENANCE HOLE SIGN
CU	CH	MAINTENANCE HOLE TRAFFIC
CU	CI	MAINTENANCE HOLE
CU	CJ	NEWS PAPER BOX
CU	CK	LIGHT STAND/ORNAMENTAL
CU	CL	OBSERVATION WELL
CU	CM	PANORAMIC METER
CU	CN	FULL BOX
CU	CO	PILLAR
CU	CP	PILLAR
CU	CQ	PRECIPITATOR
CU	CR	RED LIGHT CAMERA
CU	CS	RAILWAY SIGNAL LIGHT
CU	CT	RAILWAY SWITCH STAND
CU	CU	SATELLITE DISH
CU	CV	SCULPTURE
CU	CU	SHAWLOCH PIPE
CU	CU	SPRINKLER CONTROL VALVE
CU	CU	SPRINKLER HEAD
CU	CU	SIAMSE CONNECTION
CU	CU	SOLAR PANEL
CU	CU	SOLAR PANEL
CU	CU	TABLE
CU	CU	TERMINAL BOX - BELL
CU	CU	TERMINAL BOX - CABLE
CU	CU	TRAFFIC CONTROL BOX
CU	CU	TRAFIC SIGNAL LIGHT
CU	CU	MARKER BELL UNDERGROUND
CU	CU	MARKER CABLE UNDERGROUND
CU	CU	NATURAL GAS LOCATE
CU	CU	UTILITY POLE
CU	CU	VALVE BOX
CU	CU	VALVE CHAMBER
CU	CU	WATER VALVE
CU	CU	TREE CONIFEROUS @ centimetres
CU	CU	TREE DECIDUOUS @ centimetres

UPDATE NOTE:	1. TOPOGRAPHIC INFORMATION SHOWN HEREON UPDATED PER FIELD SURVEY DATED JULY 26, 2024.
DATE:	FRANCIS LAU ONTARIO LAND SURVEYOR
UPDATE NOTE:	1. TOPOGRAPHIC INFORMATION SHOWN HEREON UPDATED PER FIELD SURVEY DATED MARCH 8, 2024.
DATE:	FRANCIS LAU ONTARIO LAND SURVEYOR
UPDATE NOTE:	1. TOPOGRAPHIC INFORMATION SHOWN HEREON UPDATED PER FIELD SURVEY DATED OCTOBER 8, 2023.
DATE:	FRANCIS LAU ONTARIO LAND SURVEYOR
UPDATE NOTE:	1. TOPOGRAPHIC INFORMATION SHOWN HEREON UPDATED PER FIELD SURVEY DATED AUGUST 1, 2023.
DATE:	FRANCIS LAU ONTARIO LAND SURVEYOR
UPDATE NOTE:	1. TOPOGRAPHIC INFORMATION SHOWN HEREON UPDATED PER FIELD SURVEY DATED MARCH 29, 2022.
DATE:	FRANCIS LAU ONTARIO LAND SURVEYOR

**SURVEYOR'S CERTIFICATE**  
I CERTIFY THAT:  
1. THIS SURVEY AND PLAN ARE CORRECT AND IN ACCORDANCE WITH THE SURVEYS ACT, THE SURVEYORS ACT AND THE REGULATIONS MADE UNDER THEM;  
2. THE SURVEY WAS COMPLETED ON THE 14TH DAY OF DECEMBER, 2020.

DATE: \_\_\_\_\_  
FRANCIS LAU  
ONTARIO LAND SURVEYOR

Copyright 2024 Stantec Geomatics Ltd. This reproduction, alteration or use of this REPORT in whole or in part without the express permission of Stantec Geomatics Ltd. is STRICTLY PROHIBITED.