


TOPOGRAPHICAL SKETCH OF

PART OF LOT 1
CONCESSION 9 (OTTAWA FRONT)
Geographic Township of Gloucester
CITY OF OTTAWA

Prepared by Annis, O'Sullivan, Vollebek Ltd.
Field Work Completed July 12, 2018.
Amended August 15, 2018 to add Borehole and Test
Pit Information.

Amended November 16, 2018 to add Topographic
information on Lands described by Pin 04324-0178.

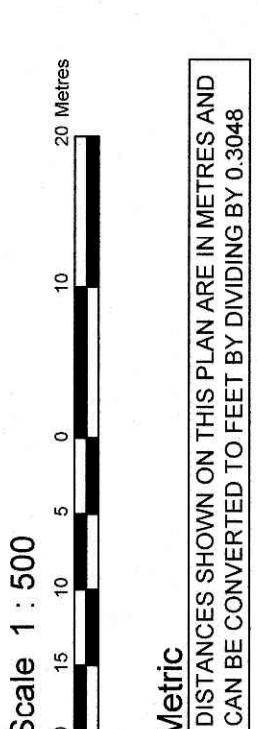

MEASUREMENTS SHOWN ON THIS PLAN ARE IN METRES AND
CAN BE CONVERTED TO FEET BY DIVIDING BY 0.3048

DATE
August 15, 2018
E.H. Newberry O.L.S.

Notes & Legend

- Denotes
- Corrugated Steel Pipe
 - Ally Pole
 - Ally Pole
 - Sign
 - Chain Link Fence
 - Post & Wire Fence
 - Location of Elevations
 - Centreline
 - Top of Slope
 - Bottom of Slope
 - Top of Pipe
 - Top of Inlet
 - Overhead Wire
 - Property Line
 - Borehole
 - Test Pit
 - Monitoring Well
 - Deciduous Tree
 - Chamber
 - Unidentified Terminal Box
 - Gas
 - Overhead Wires

BOUNDARY INFORMATION PER PLAN 4R-1394
STOCK PILES ARE SOLELY MATERIALS

ELEVATION NOTES

- Elevations shown are geodetic and are referred to the CGVD28
- geodetic datum of the user of the information to verify that the job
- benchmark has not been altered or disturbed and that its relative
- elevation and description agrees with the information shown on this
- drawing.

UTILITY NOTES

- This drawing cannot be accepted as acknowledging all of the utilities
- shown on this drawing. The user of the information is advised to contact the
- utility authorities for confirmation.
- Only visible surface utilities were located.
- A field location of underground plant by the pertinent utility authority is
- indicated. The user of the information is advised to contact the utility
- authorities for any work involving breaking ground, probing,
- excavating etc.