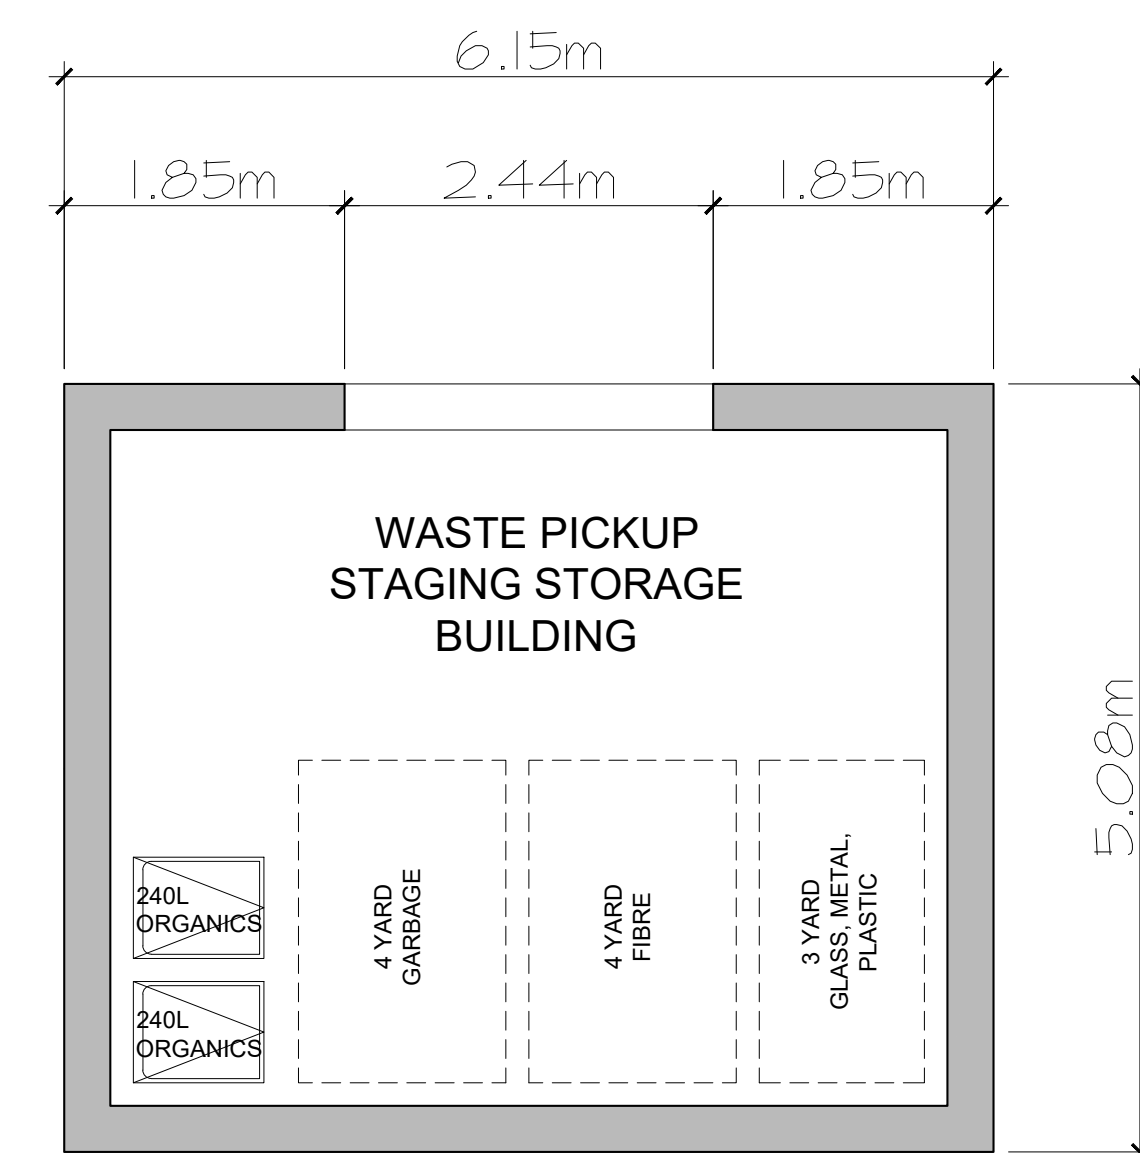
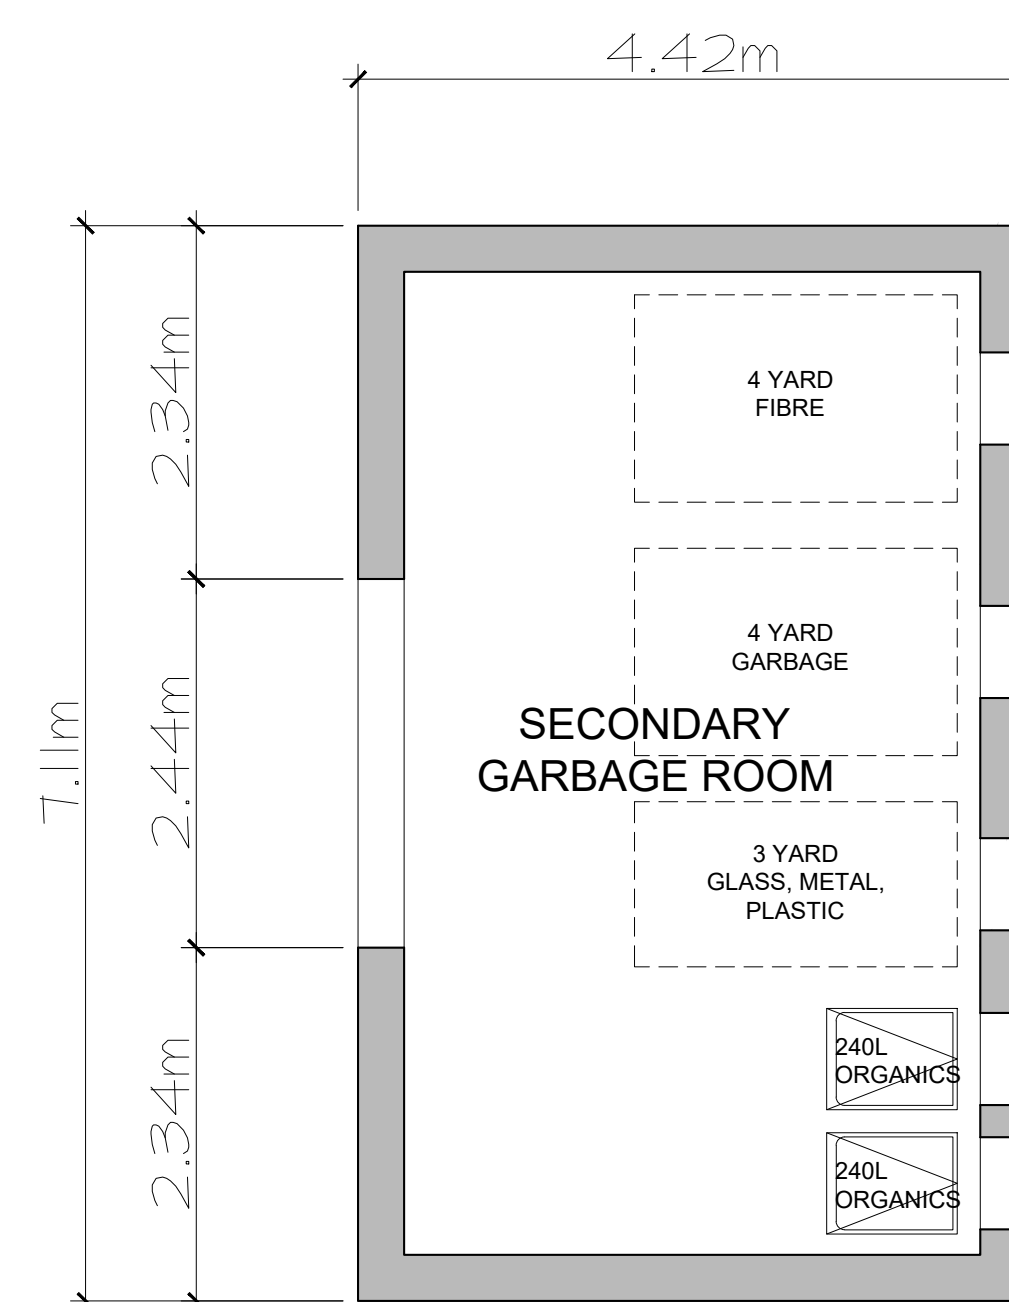
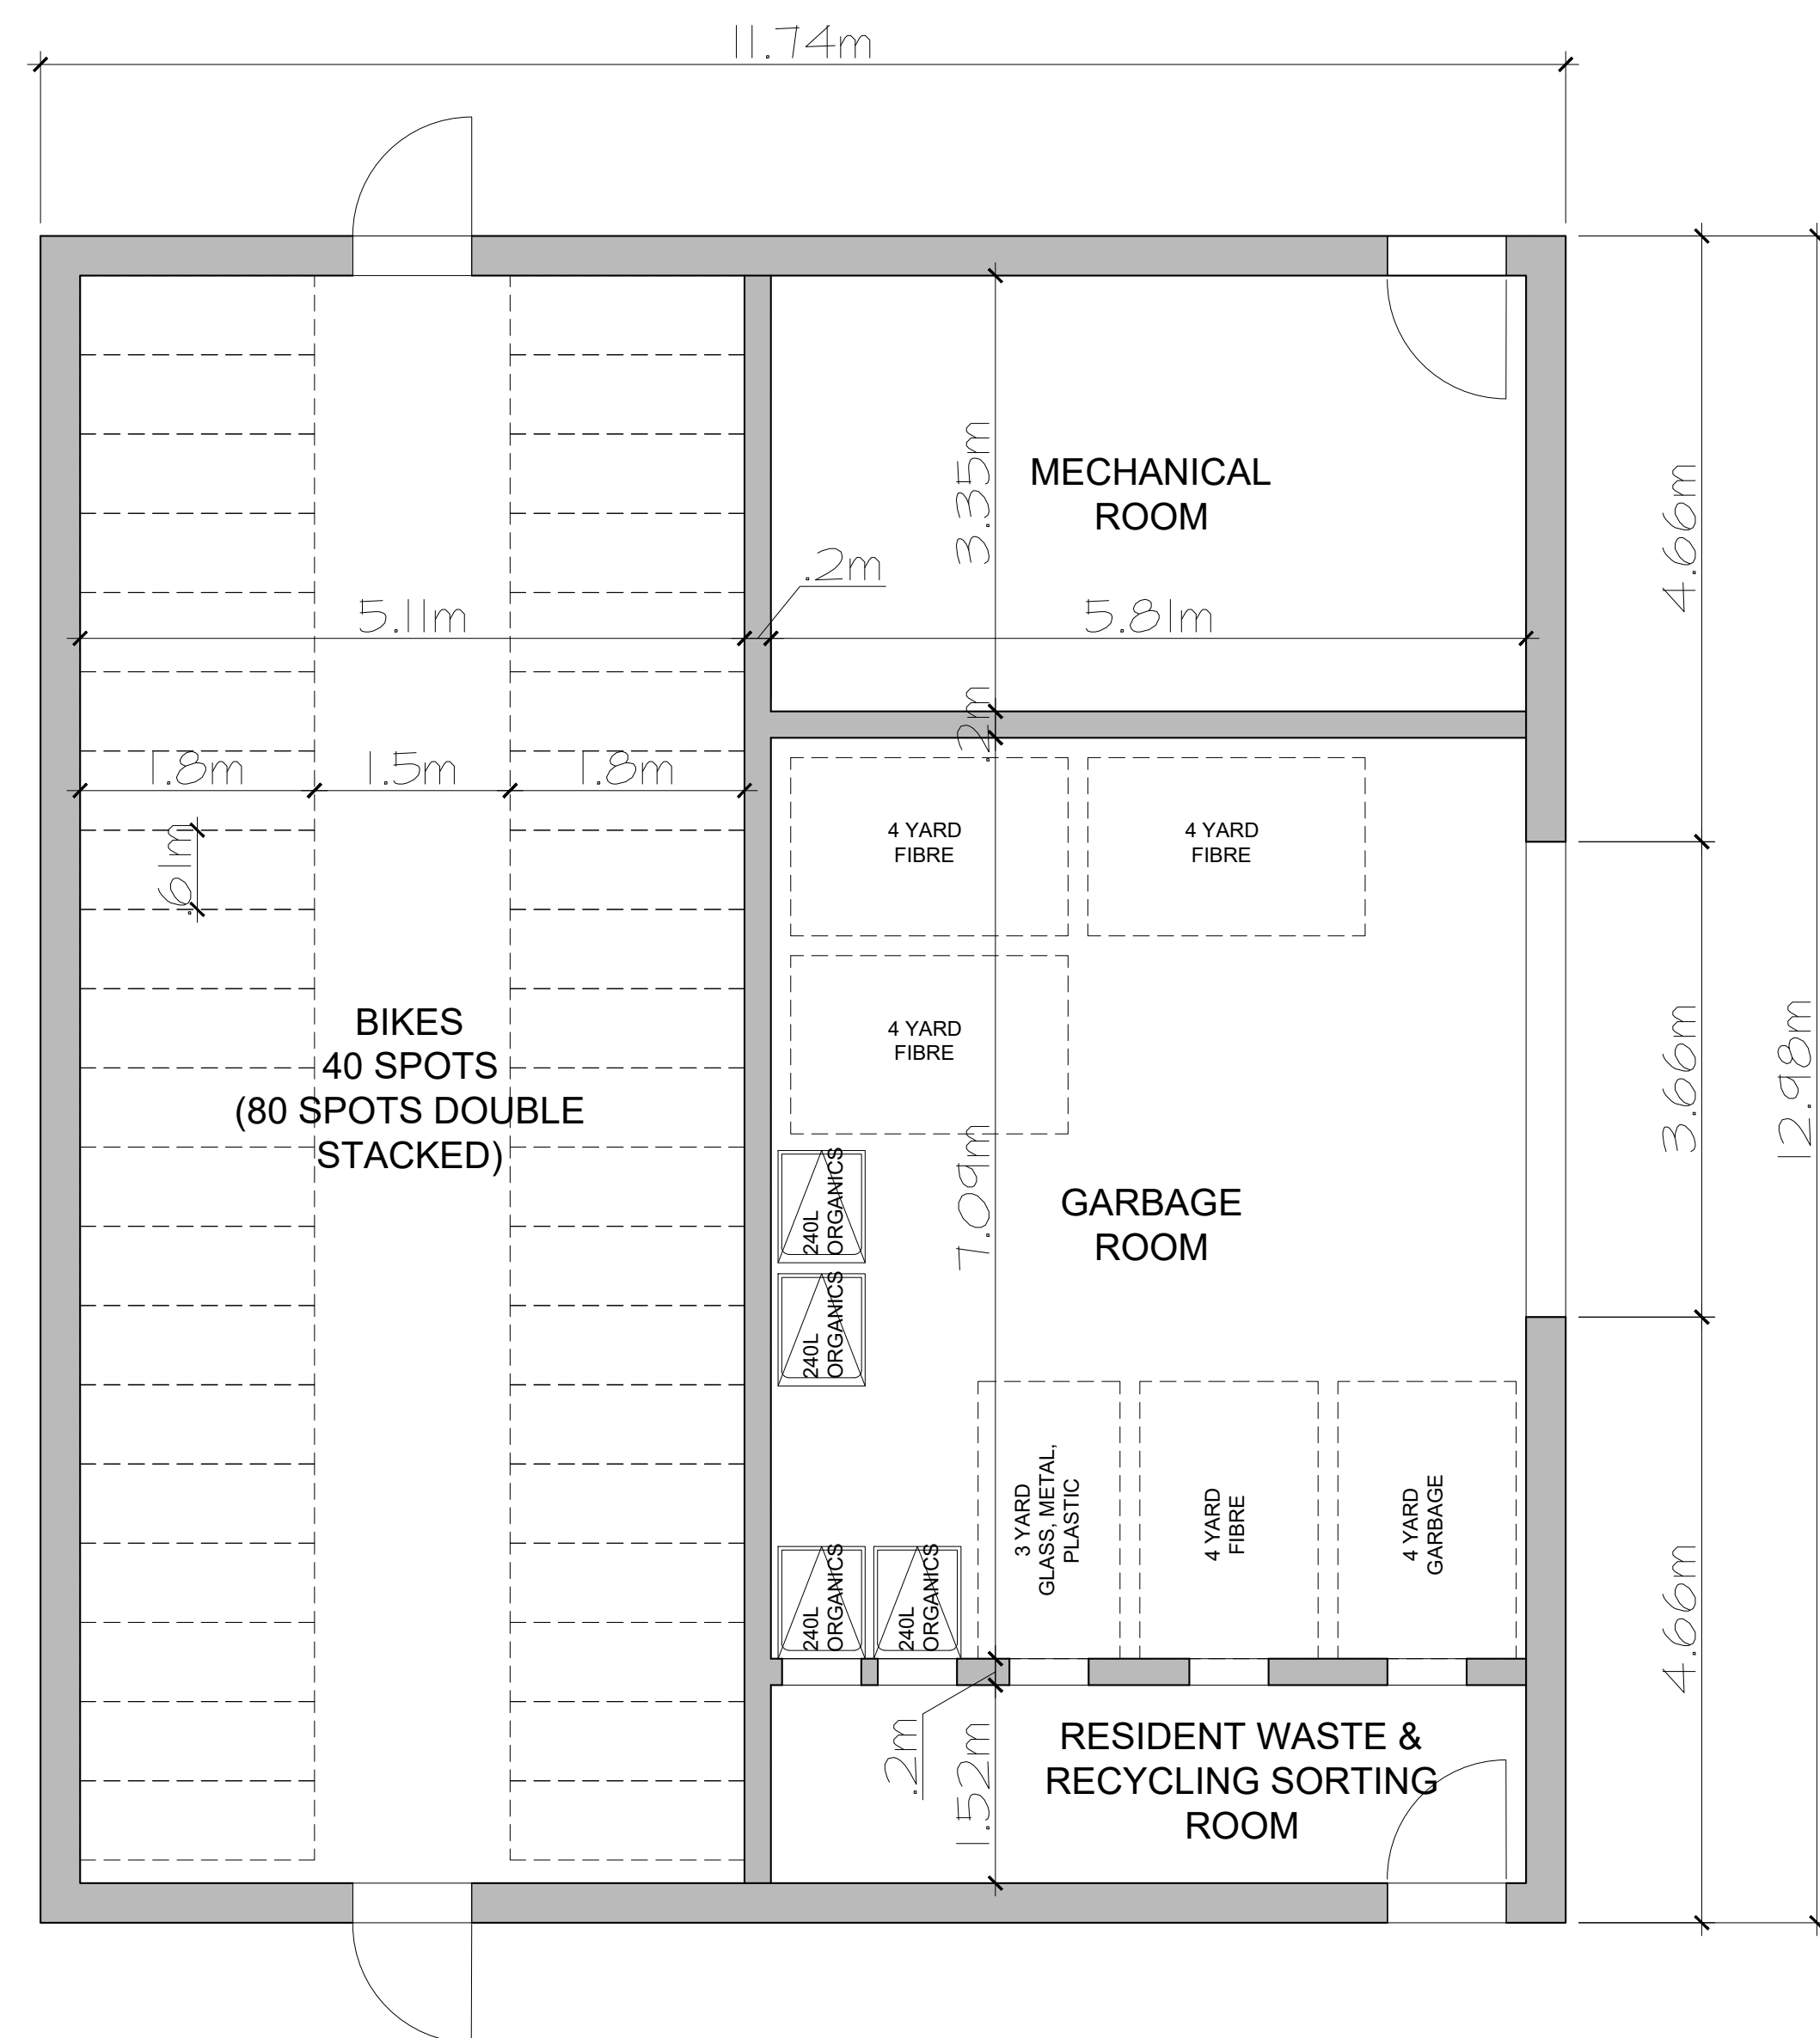


[illegible]

It is the responsibility of the appropriate contractor to check and verify all dimensions on site and report all errors and/or omissions to the architect.

All contractors must comply with all pertinent codes and by-laws.

Do not scale drawings.

This drawing may not be used for construction until signed.

Copyright reserved.



**Hobin Architecture
Incorporated**


63 Pamilla Street
Ottawa, Ontario
Canada K1S 3K7


T: 613-238-7200
F: 613-235-2005
E: mail@hobinarc.com

hobinarc.com




HOBIN
ARCHITECTURE

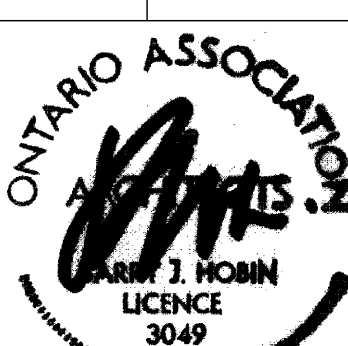project title 200 BARIBEAU BARIBEAU ST. OTTAWA, ONTARIO		
drawing title WASTE ACCESSORY BUILDING FLOOR PLANS		
drawn SC	date DEC 2021	scale 1:50
		project 2006
		drawing no. SP-5
		revision no.

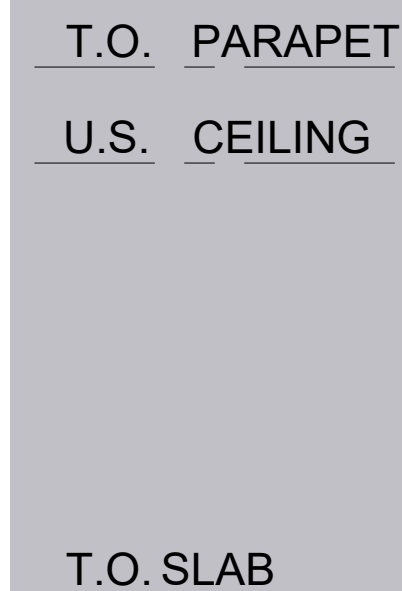

1
SP-6

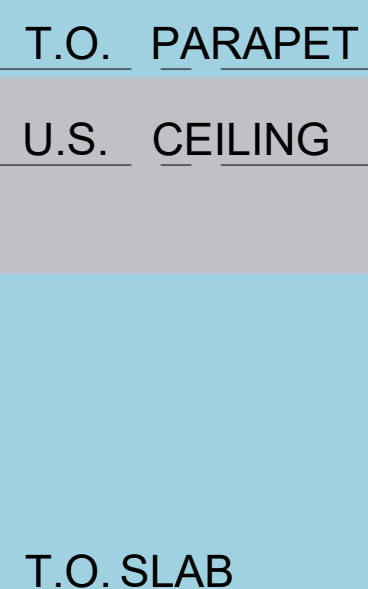2
SP-63
SP-64
SP-6

DRAWN BY: SC	DATE: June 2024	SCALE: 1/4" = 1'-0"
		PROJECT: 2006 DRAWING NO.: SP-6
		REVISION NO.:

