



October 7, 2024

Jessica Bellissimo  
Development Co-ordinator  
Windmill Developments  
50 Elgin Street, #1000  
Ottawa, ON  
K2P 1L4

**RE: TREE CONSERVATION REPORT – 384 ARLINGTON AVENUE, OTTAWA**

This report details a Tree Conservation Report (TCR) prepared for the subject property at 384 Arlington Avenue in Ottawa. The need for this report is related to the redevelopment of the subject property which involves the demolition of most of the existing church building and construction of a new 34-storey residential building. This report reflects the requirements for TCRs under the City of Ottawa’s Tree Protection By-law (By-law no. 2020-340).

Under the Tree Protection By-law, a TCR is required for all plans of subdivision, site plan control applications, common elements condominium applications, and vacant land condominium applications where there is a tree of 10 cm in diameter at breast height (DBH) or greater on a site and/or if there is a tree on an adjacent site that has a critical root zone (CRZ) extending onto a development site. Trees of any size on adjacent City lands must also be documented in a TCR. A “tree” is defined in the By-law as any species of woody perennial plant, including its root system, which has reached or can reach a minimum height of at least 450 cm at physiological maturity. The CRZ is calculated as DBH x 10 cm.

The approval of this TCR by the City of Ottawa and the issuing of a permit by them authorize the removal of approved trees. **Importantly, although this report may be used to support the application for a city tree removal permit, it does not by itself constitute permission to remove trees or begin site clearing activities. No such work should occur before a tree removal permit is issued by the City’s General Manager authorizing the injury or destruction of a tree in accordance with the by-law.**

The inventory in this report details the assessment of the two individual trees on adjacent City of Ottawa property. No relevant trees were found on the subject and adjacent private property. Field work for this report was completed in May 2024.

**TREE SPECIES, CONDITION, SIZE AND STATUS**

Table 1 on page 2 details the species, condition, size (diameter) and status of the two individual trees adjacent to the subject property. Each of these trees is referenced by the numbers plotted on the tree conservation plans included on pages 4 and 5 of this report.



Table 1. Species, ownership, diameter, condition, and status of trees at 384 Arlington Avenue.

Tree No.	Tree Species	Ownership	DBH <sup>1</sup> (cm)	Tree condition, age class, condition notes & <b>Preservation Status</b> (to be removed or preserved and protected)
1	Crab apple ( <i>Malus</i> spp.)	City	24.8	Good; mature; co-dominant stems at 2.25m; crown dense with epicormic growth; generally symmetric; minor basal sprouting; major wound with decay and cavity in north stem at 2-2.5m; cultivar; <b>to be removed</b> (conflicts with construction)
2	Crab apple ( <i>Malus</i> spp.)	City	26.4	Poor; mature; single dominant stem for most of height (lateral stem at 2m on northwest is dead); heavily divergent towards northwest; opposing stem wounds at 2m on northeast with decay and 2m on northwest also with decay; heavy basal sprouting; tree is in decline; cultivar; <b>to be removed</b> (conflicts with construction)

<sup>1</sup>Diameter at breast height, or 1.4m from grade (unless otherwise noted).

As noted above, neither tree can be retained because of the excavation required for the new building and access for the structural reinforcements required for the conservation of the existing church frame.

Pictures 1 and 2 on pages 6 and 7 of this report show the trees on adjacent city land.

### FEDERAL AND PROVINCIAL REGULATIONS

Federal and provincial regulations can be applicable to trees on private property. In particular, the following two regulations have been considered for this property:

- 1) Endangered Species Act (2007): No butternuts (*Juglans cinerea*) or black ash (*Fraxinus nigra*) were identified on the subject or adjacent properties. Both species of tree are listed as threatened under the Province of Ontario's Endangered Species Act (2007) and so are protected from harm.
- 2) Migratory Bird Convention Act (1994): In the period between April and August of each year nest surveys are required to be performed by a suitably trained person no more than five (5) days before trees or other similar nesting habitat are to be removed.


### TREE PRESERVATION AND PROTECTION MEASURES

As no trees are to be retained, preservation and protection measures are not necessary in this instance.

This report is subject to the attached Limitations of Tree Assessments and Liability to which the reader's attention is directed.

Please do not hesitate to contact me with any questions concerning this report.

Yours,

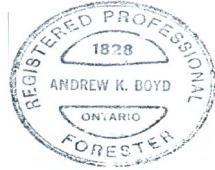



Andrew K. Boyd, B.Sc.F, R.P.F. (#1828)  
Certified Arborist #ON-0496A and TRAQualified  
Consulting Urban Forester

GENERAL NOTES

PLANS COMPLETED BY NEUF ARCHITECTS (04/10/24)

LEGEND

- TREE TO BE REMOVED
- CRITICAL ROOT ZONE

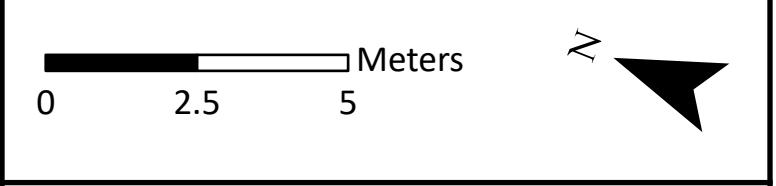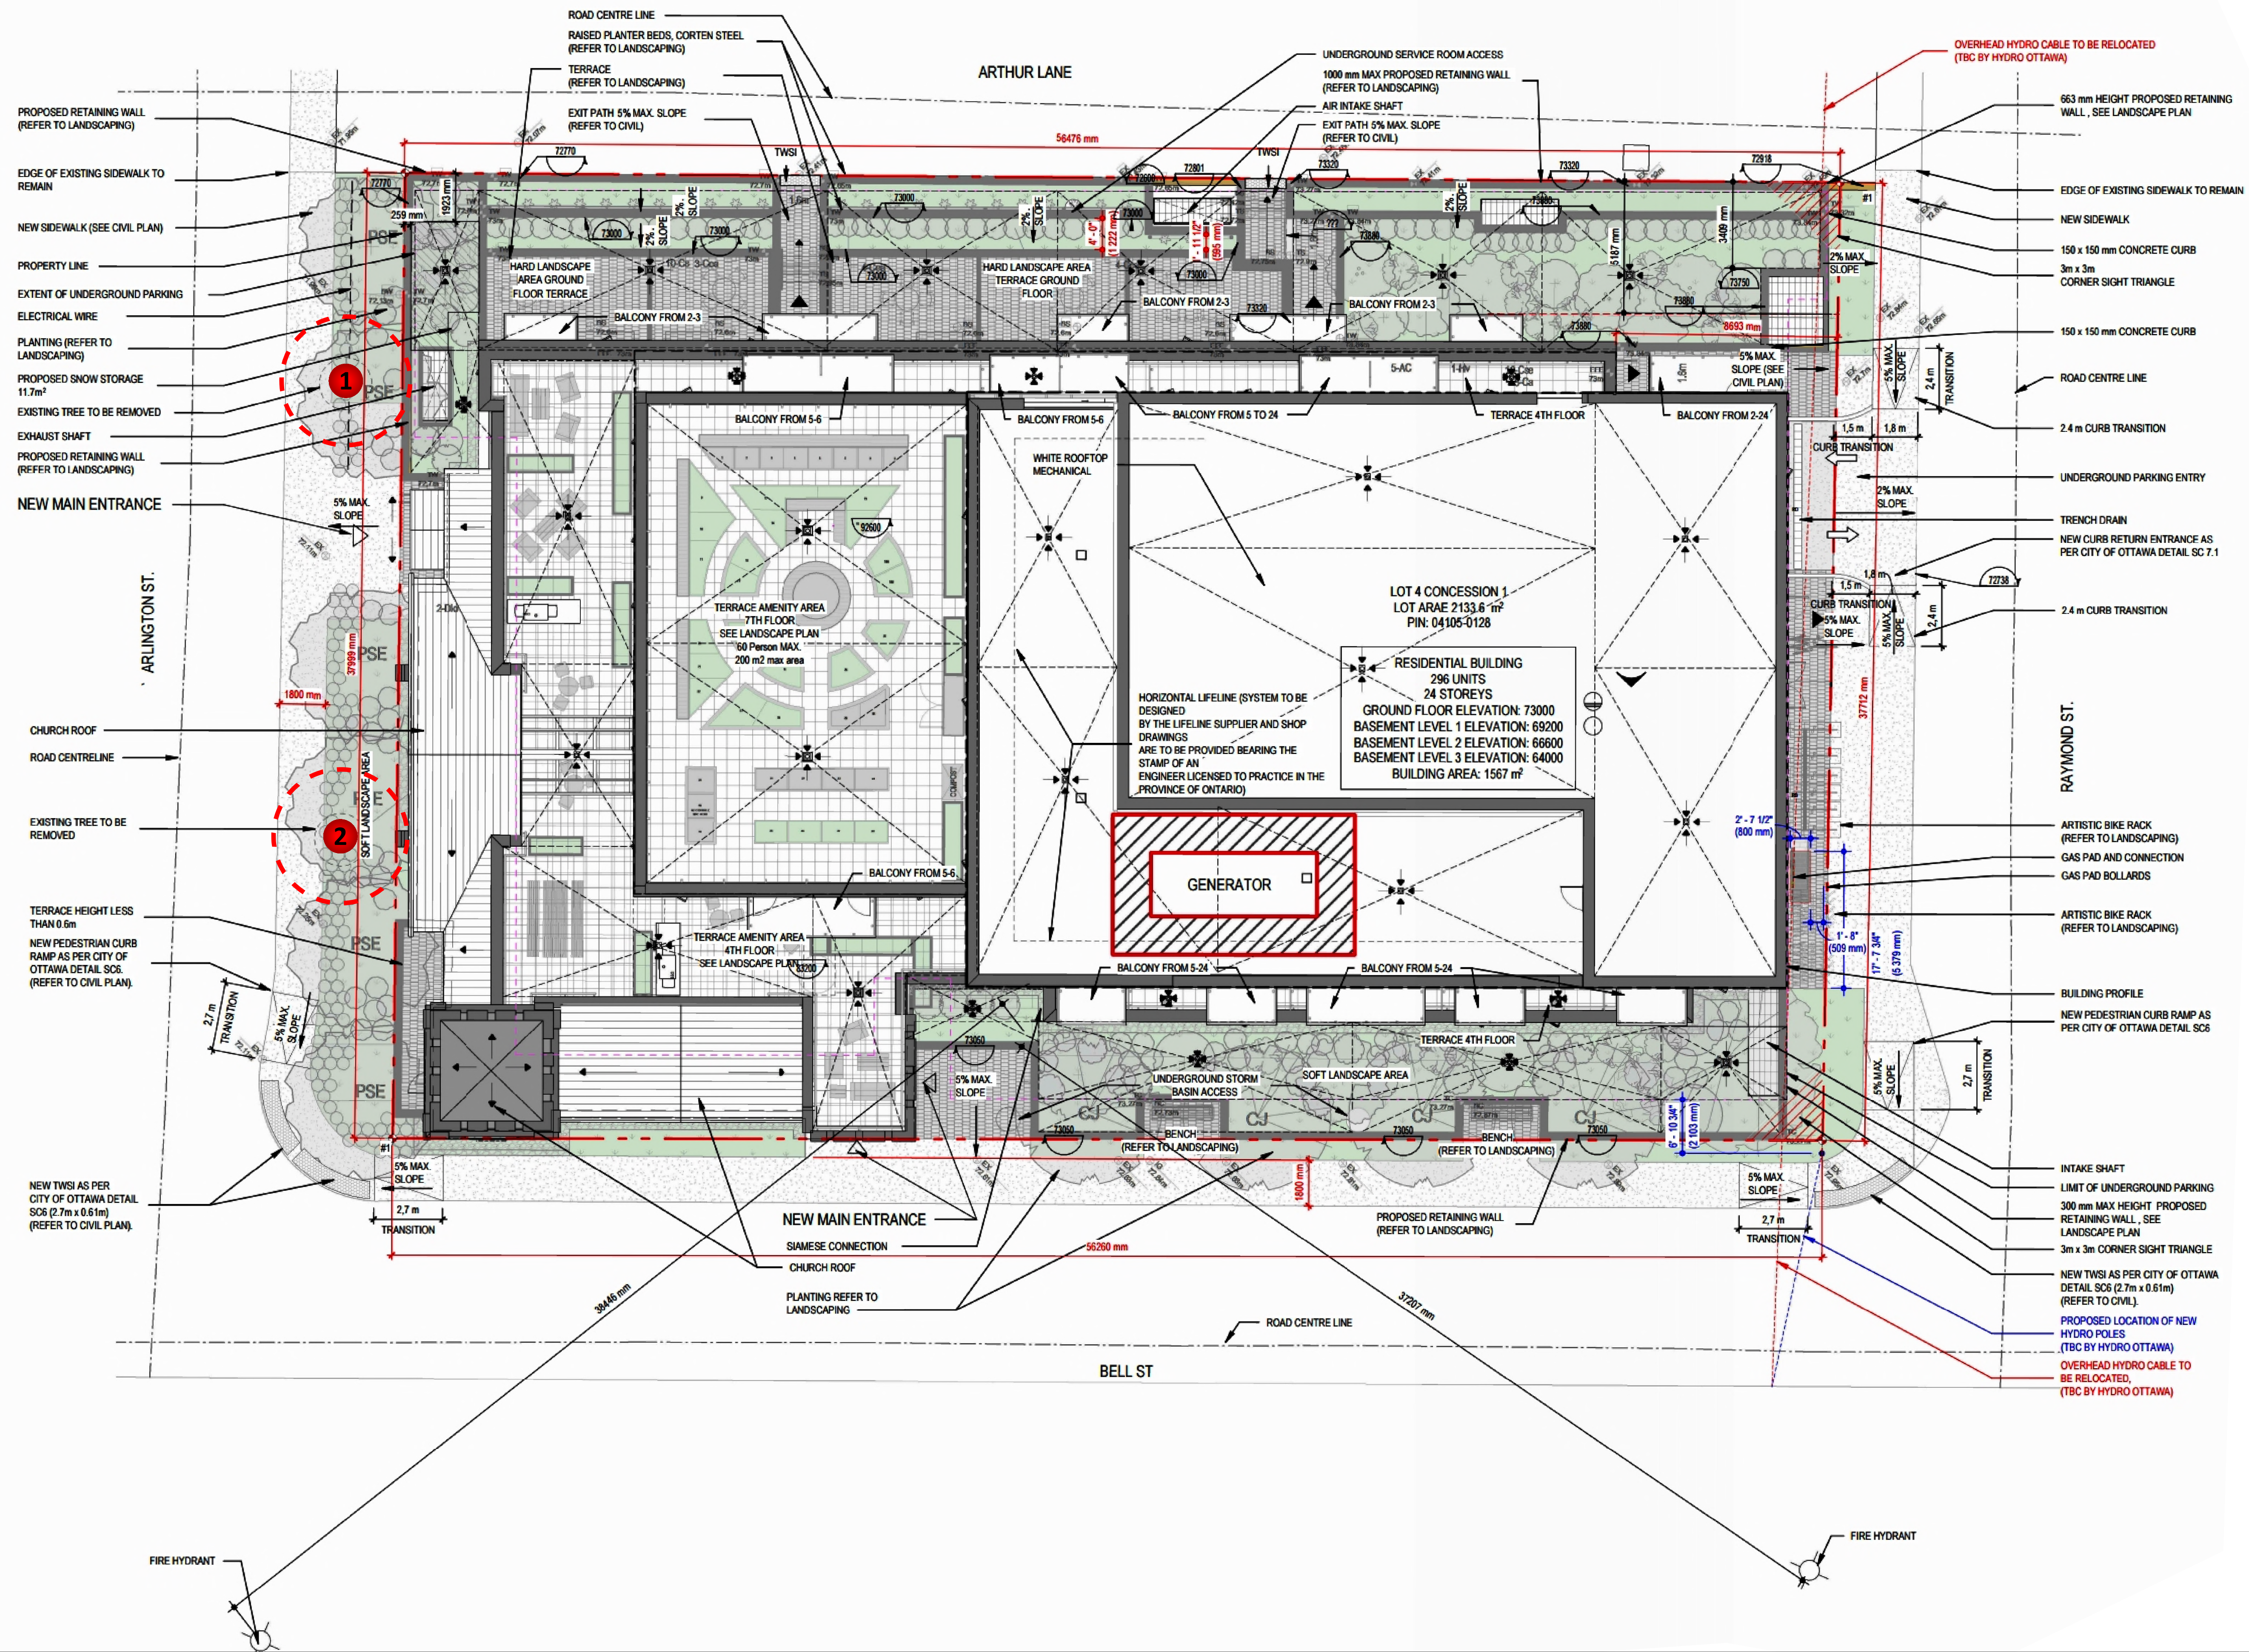

DRAWING: Tree Conservation Plan

PROJECT: 384 ARLINGTON AVENUE  
CITY OF OTTAWA



Andrew K. Boyd, R.P.F.

SCALE:	1:125	384A
DATE:	2024-10-07	
DRAWN BY:	SS	
SHEET NO.:	1	




GENERAL NOTES

Maxar, Microsoft

LEGEND

- TREE TO BE REMOVED
- CRITICAL ROOT ZONE

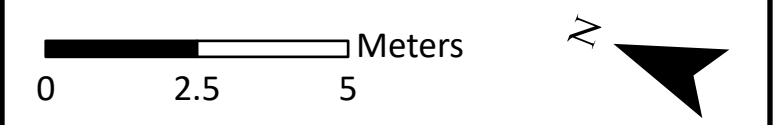

DRAWING:  
Tree Conservation Plan

PROJECT:  
384 ARLINGTON AVENUE  
CITY OF OTTAWA



613-838-5717

*Andrew K. Boyd*  
Andrew K. Boyd, R.P.F.

SCALE: 1:125	DRAWING NO.
DATE: 2024-06-02	384A
DRAWN BY: SS	
SHEET NO. 1	



Picture 1. Current condition of tree #1 at 384 Arlington Avenue.



Picture 2. Current condition of tree #2 at 384 Arlington Avenue.

# LIMITATIONS OF TREE ASSESSMENTS & LIABILITY

## GENERAL

It is the policy of *IFS Associates Inc.* to attach the following clause regarding limitations. We do this to ensure that our clients are clearly aware of what is technically and professionally realistic in assessing trees for retention.

This report was prepared by *IFS Associates Inc.* at the request of the client. The information, interpretation and analysis expressed in this report are for the sole benefit and exclusive use of the client. Possession of this report or a copy thereof does not imply right of publication or use for any purpose by any other than the client to whom it is addressed. Unless otherwise required by law, neither all or any part of the contents of this report, nor copy thereof, shall be conveyed by anyone, including the client, to the public through public relations, news or other media, without the prior expressly written consent of the author, and especially as to value conclusions, identity of the author, or any reference to any professional society or institute or to any initialed designation conferred upon the author as stated in his qualifications.

This report and any values expressed herein represent the opinion of the author; his fee is in no way contingent upon the reporting of a specified value, a stipulated result, nor upon any finding to be reported.

Details obtained from photographs, sketches, *etc.*, are intended as visual aids and are not to scale. They should not be construed as engineering reports or surveys. Although every effort has been made to ensure that this assessment is reasonably accurate, the tree(s) should be reassessed at least annually. The assessment presented in this report is valid at the time of the inspection only. The loss or alteration of any part of this report invalidates the entire report.

## LIMITATIONS

The information contained in this report covers only the tree(s) in question and no others. It reflects the condition of the assessed tree(s) at the time of inspection and was limited to a visual examination of the accessible portions only. *IFS Associates Inc.* has prepared this report in a manner consistent with that level of care and skill ordinarily exercised by members of the forestry and arboricultural professions, subject to the time limits and physical constraints applicable to this report. The assessment of the tree(s) presented in this report has been made using accepted arboricultural techniques. These include a visual examination of the above-ground portions of each tree for structural defects, scars, cracks, cavities, external indications of decay such as fungal fruiting bodies, evidence of insect infestations, discoloured foliage, the condition of any visible root structures, the degree and direction of lean (if any), the general condition of the tree(s) and the surrounding site, and the proximity of people and property. Except where specifically noted in the report, the tree(s) examined were not dissected, cored, probed or climbed to gain further evidence of their structural condition. Also, unless otherwise noted, no detailed root collar examinations involving excavation were undertaken.

While reasonable efforts have been made to ensure that the tree(s) proposed for retention are healthy, no warranty or guarantee, expressed or implied, are offered that these trees, or any parts of them, will remain standing. This includes other trees on or off the property not examined as part of this assignment. It is both professionally and practically impossible to predict with



absolute certainty the behaviour of any single tree or groups of trees or their component parts in all circumstances, especially when within construction zones. Inevitably, a standing tree will always pose some risk. Most trees have the potential for failure in the event of root loss due to excavation and other construction-related impacts. This risk can only be eliminated through full tree removal (which is recommended in this case).

Notwithstanding the recommendations and conclusions made in this report, it must be realized that trees are living organisms, and their health and vigour constantly change over time. They are not immune to changes in site conditions, or seasonal variations in the weather. It is a condition of this report that *IFS Associates Inc.* be notified of any changes in tree condition and be provided an opportunity to review or revise the recommendations within this report.

Recognition of changes to a tree's condition requires expertise and extensive experience. It is recommended that *IFS Associates Inc.* be employed to re-inspect the tree(s) with sufficient frequency to detect if conditions have changed significantly.

### ASSUMPTIONS

Statements made to *IFS Associates Inc.* in regards to the condition, history and location of the tree(s) are assumed to be correct. Unless indicated otherwise, all trees under investigation in this report are assumed to be on the client's property. A recent survey prepared by a Licensed Ontario Land Surveyor showing all relevant trees, both on and adjacent to the subject property, will be provided prior to the start of field work. The final version of the grading plan for the project will be provided prior to completion of the report. Any further changes to this plan invalidate the report on which it is based. *IFS Associates Inc.* must be provided the opportunity to revise the report in relation to any significant changes to the grading plan. The procurement of said survey and grading plan, and the costs associated with them both, are the responsibility of the client, not *IFS Associates Inc.*

### LIABILITY

Without limiting the foregoing, no liability is assumed by *IFS Associates Inc.* for:

- 1) Any provided legal description with respect to the property.
- 2) Issues of title and/or ownership with respect to the property.
- 3) The accuracy of the property line locations or boundaries with respect to the property.
- 4) The accuracy of any other information provided by the client or third parties.
- 5) Any consequential loss, injury or damages suffered by the client or any third parties, including but not limited to replacement costs, loss of use, earnings and business interruption; and,
- 6) The unauthorized distribution of the report.

Further, under no circumstances may any claims be initiated or commenced by the client against *IFS Associates Inc.* or any of its directors, officers, employees, contractors, agents or assessors, in contract or in tort, more than 12 months after the date of this report.

### ONGOING SERVICES

*IFS Associates Inc.* accepts no responsibility for the implementation of any or all parts of the report, unless specifically requested to supervise the implementation or examine the results of activities recommended herein. In the event that examination or supervision is requested, that request shall be made in writing and the details, including fees, agreed to in advance.

