

REQUIRE THIS PLAN TO BE DEPOSITED UNDER THE LAND TITLES ACT.

PLAN 4R-31544

RECEIVED AND DEPOSITED DATE **NOV 20, 2018**

D. Bourdeau

REPRESENTATIVE FOR THE LAND REGISTRAR FOR THE LAND TITLES DIVISION OF OTTAWA-CARLETON (No. 4)

DATE **October 31, 2018**

C.M. FOX

ONTARIO LAND SURVEYOR

PART	LOT	CONCESSION	SCHEDULE	INST/PIN
1		PART OF 2 & 3	2 & 3	PART OF 04507-0304
2		PART OF 2 & 3		

PLAN OF SURVEY OF
PART OF LOT 2 AND 3 CONCESSION 2
PART OF LOT 2 AND 3 CONCESSION 3
 AND
PART OF THE ROAD ALLOWANCE BETWEEN CONCESSIONS 2 AND 3 (AS CLOSED)
 GEOGRAPHIC TOWNSHIP OF MARCH
 FORMERLY CITY OF KANATA
 NOW IN THE
CITY OF OTTAWA

SCALE 1 : 500

METRIC METRES AND/OR COORDINATES SHOWN ON THIS PLAN ARE IN METRES AND CAN BE CONVERTED TO FEET BY DIVIDING BY 0.3048.

NOTES
 1. THE DATA FOR THIS SURVEY WAS OBTAINED FROM OBSERVED REFERENCE POINTS AND BENCHMARKS BY MEANS OF THE NETWORK (RTN) OBSERVATIONS, MINUS ORANGE (OSB) (2016.0).
 2. DISTANCES ARE GROUND AND CAN BE CONVERTED TO GRID BY MULTIPLYING BY THE COMBINED SCALE FACTOR OF 0.99991922.



POINT ID	EASTING	NORTHING
OPF (A)	351 440.01	5 019 668.40
OPF (B)	351 547.90	5 019 422.86

COORDINATES CANNOT IN THEMSELVES BE USED TO RE-ESTABLISH CORNERS OR BOUNDARIES SHOWN ON THIS PLAN.

LEGEND

□ DENOTES SURVEY MONUMENT FOUND
 ▣ DENOTES SURVEY MONUMENT SET
 ▢ DENOTES STANDARD IRON BAR
 ▧ DENOTES IRON L BAND IRON BAR
 ▨ DENOTES IRON PIPE
 ▩ DENOTES WOODEN BAR

ALL SET SSB AND PE MONUMENTS WERE USED DUE TO LACK OF OVERBURDEN AND TO PROTECT FROM THEFT AND UTILITIES IN ACCORDANCE WITH SECTION 11 (1) (4) OF OREG. 527/10.

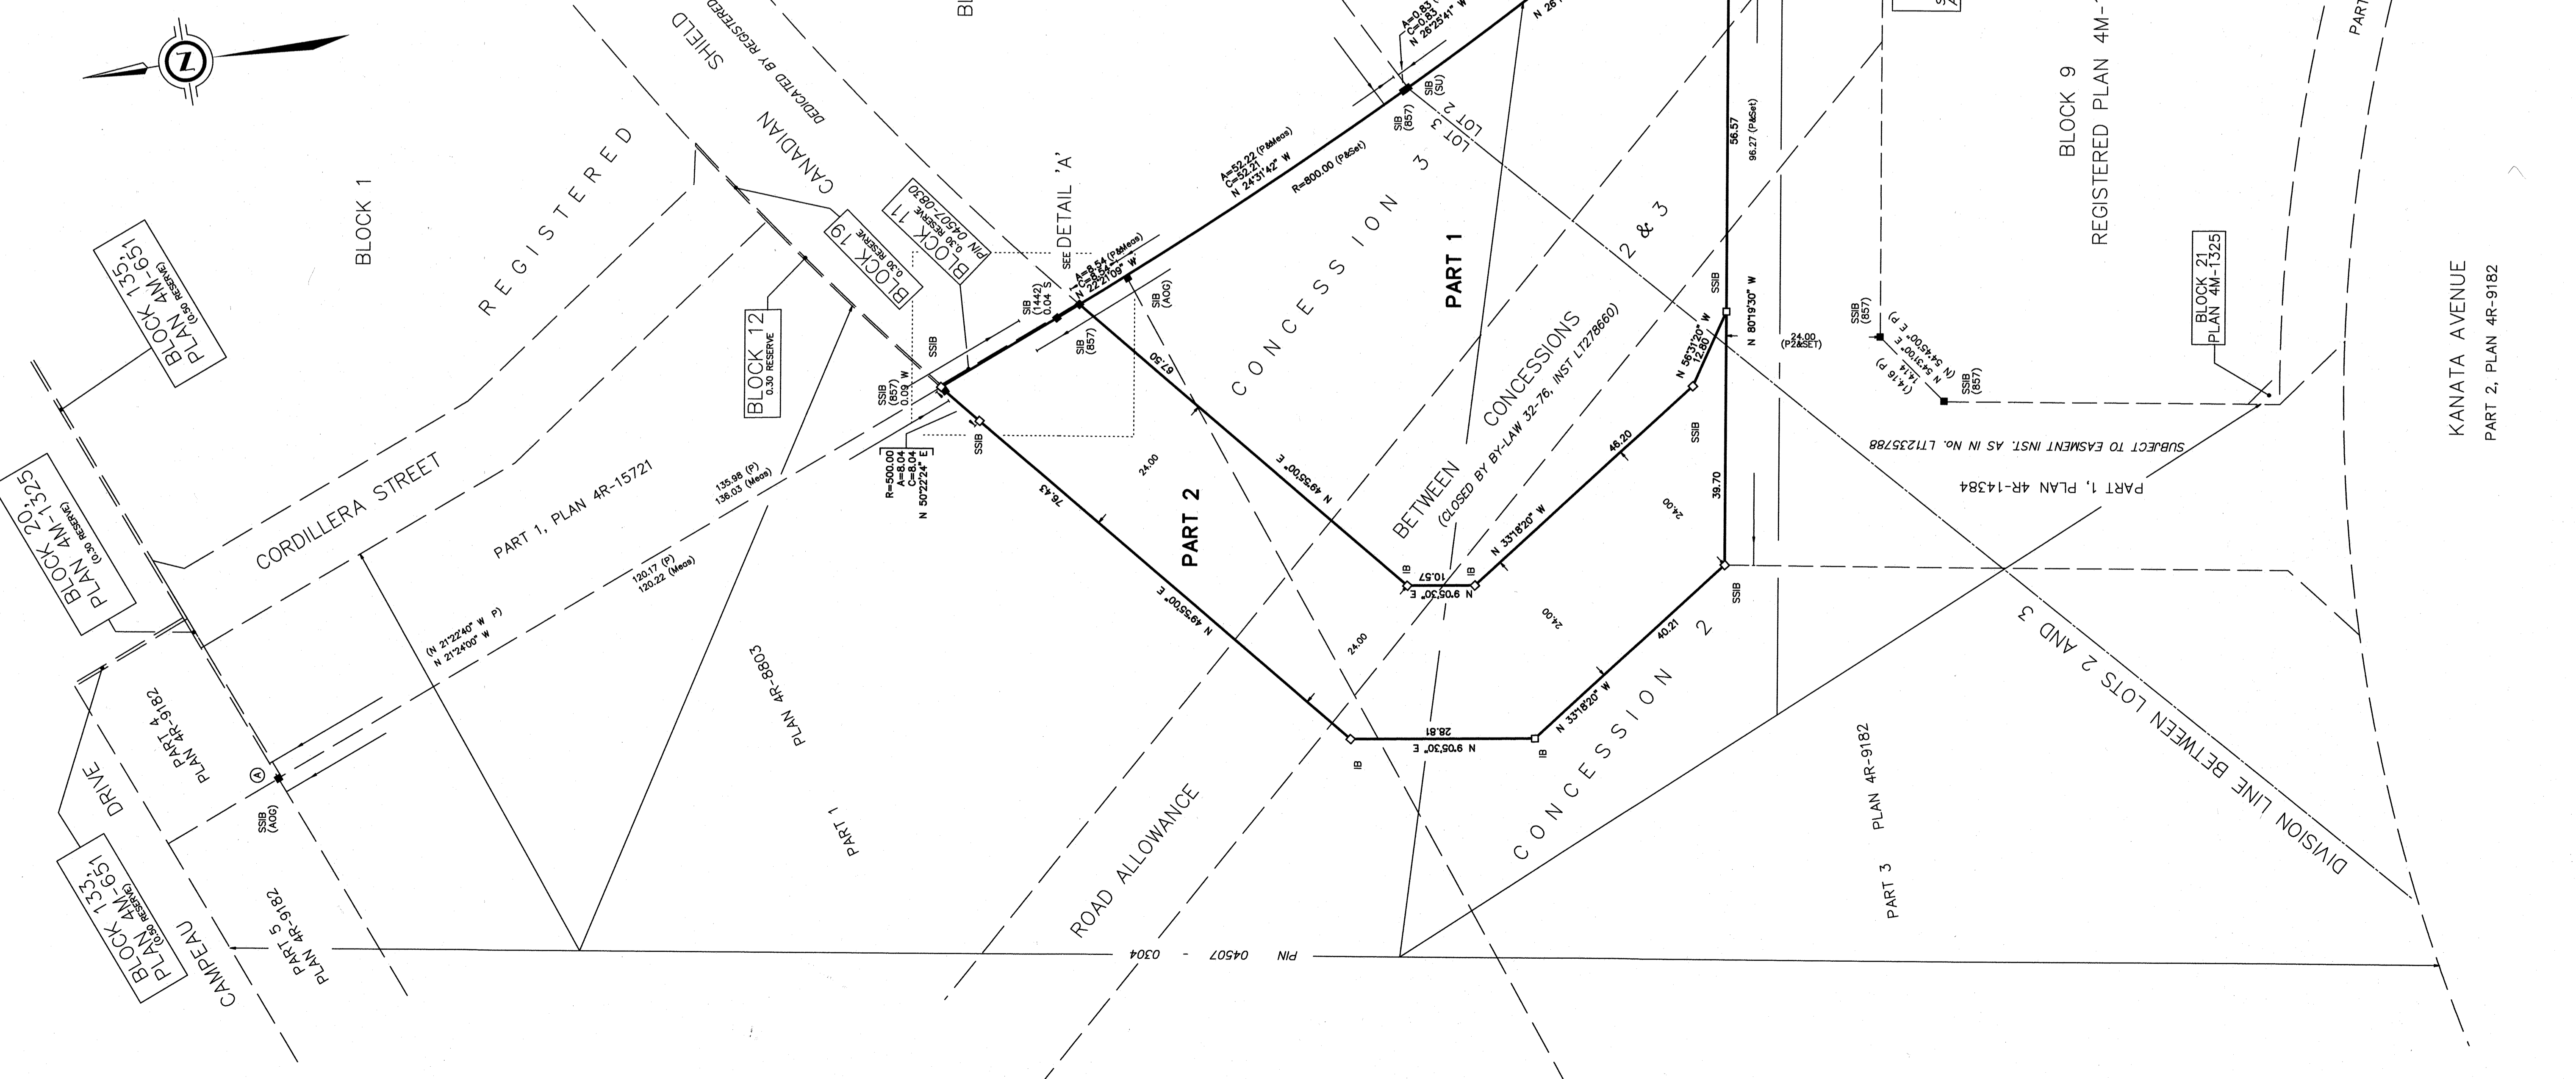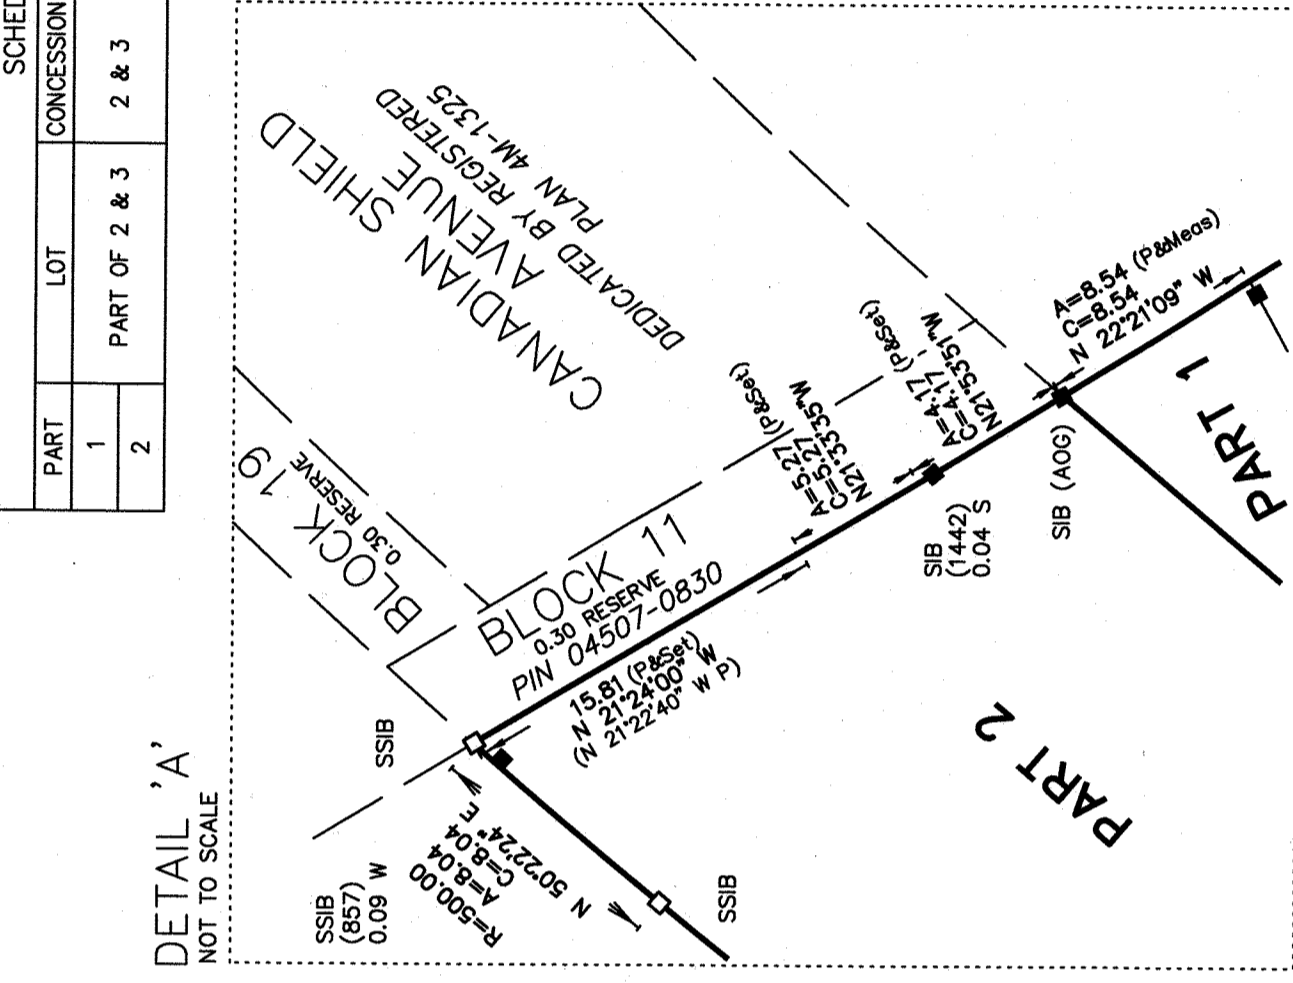


SURVEYOR'S CERTIFICATE

I CERTIFY THAT:
 1. THIS SURVEY AND PLAN ARE CORRECT AND IN ACCORDANCE WITH THE SURVEYS ACT, THE SURVEYORS ACT AND THE LAND TITLES ACT AND THE REGULATIONS MADE UNDER THEM.
 2. THE SURVEY WAS COMPLETED ON OCTOBER 31, 2018.

October 31, 2018
 DATE

C.M. FOX
 ONTARIO LAND SURVEYOR

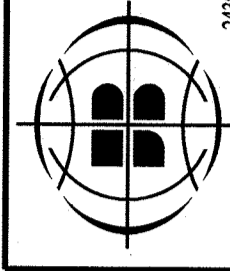

J.D. BARNES
 SURVEYING & MAPPING
 GIS
 LAND INFORMATION SPECIALISTS
 249 DON RYER DRIVE, SUITE 200, OTTAWA, ON K1R 1E1
 T: (613) 751-7244 F: (613) 751-8855 www.jdbarnes.com

DRAWN BY: ECOM CHECKED BY: CF
 REFERENCE NO.: 18-10-115-00