


26 September 2024, 4:43 PM  
 W:\Users\11611420\working\161614345\161614345-127 - control.dwg

SKETCH SHOWING  
**VERTICAL CONTROL POINTS**  
 2983 NAVAN ROAD  
 CITY OF OTTAWA

**VERTICAL DATUM NOTE**  
 ELEVATIONS SHOWN ARE GEODETIC (CGVD-1928-1978) AND ARE DERIVED FROM THE CAN-NET VRS NETWORK MONUMENT: OTTAWA ELEVATION=95.230.

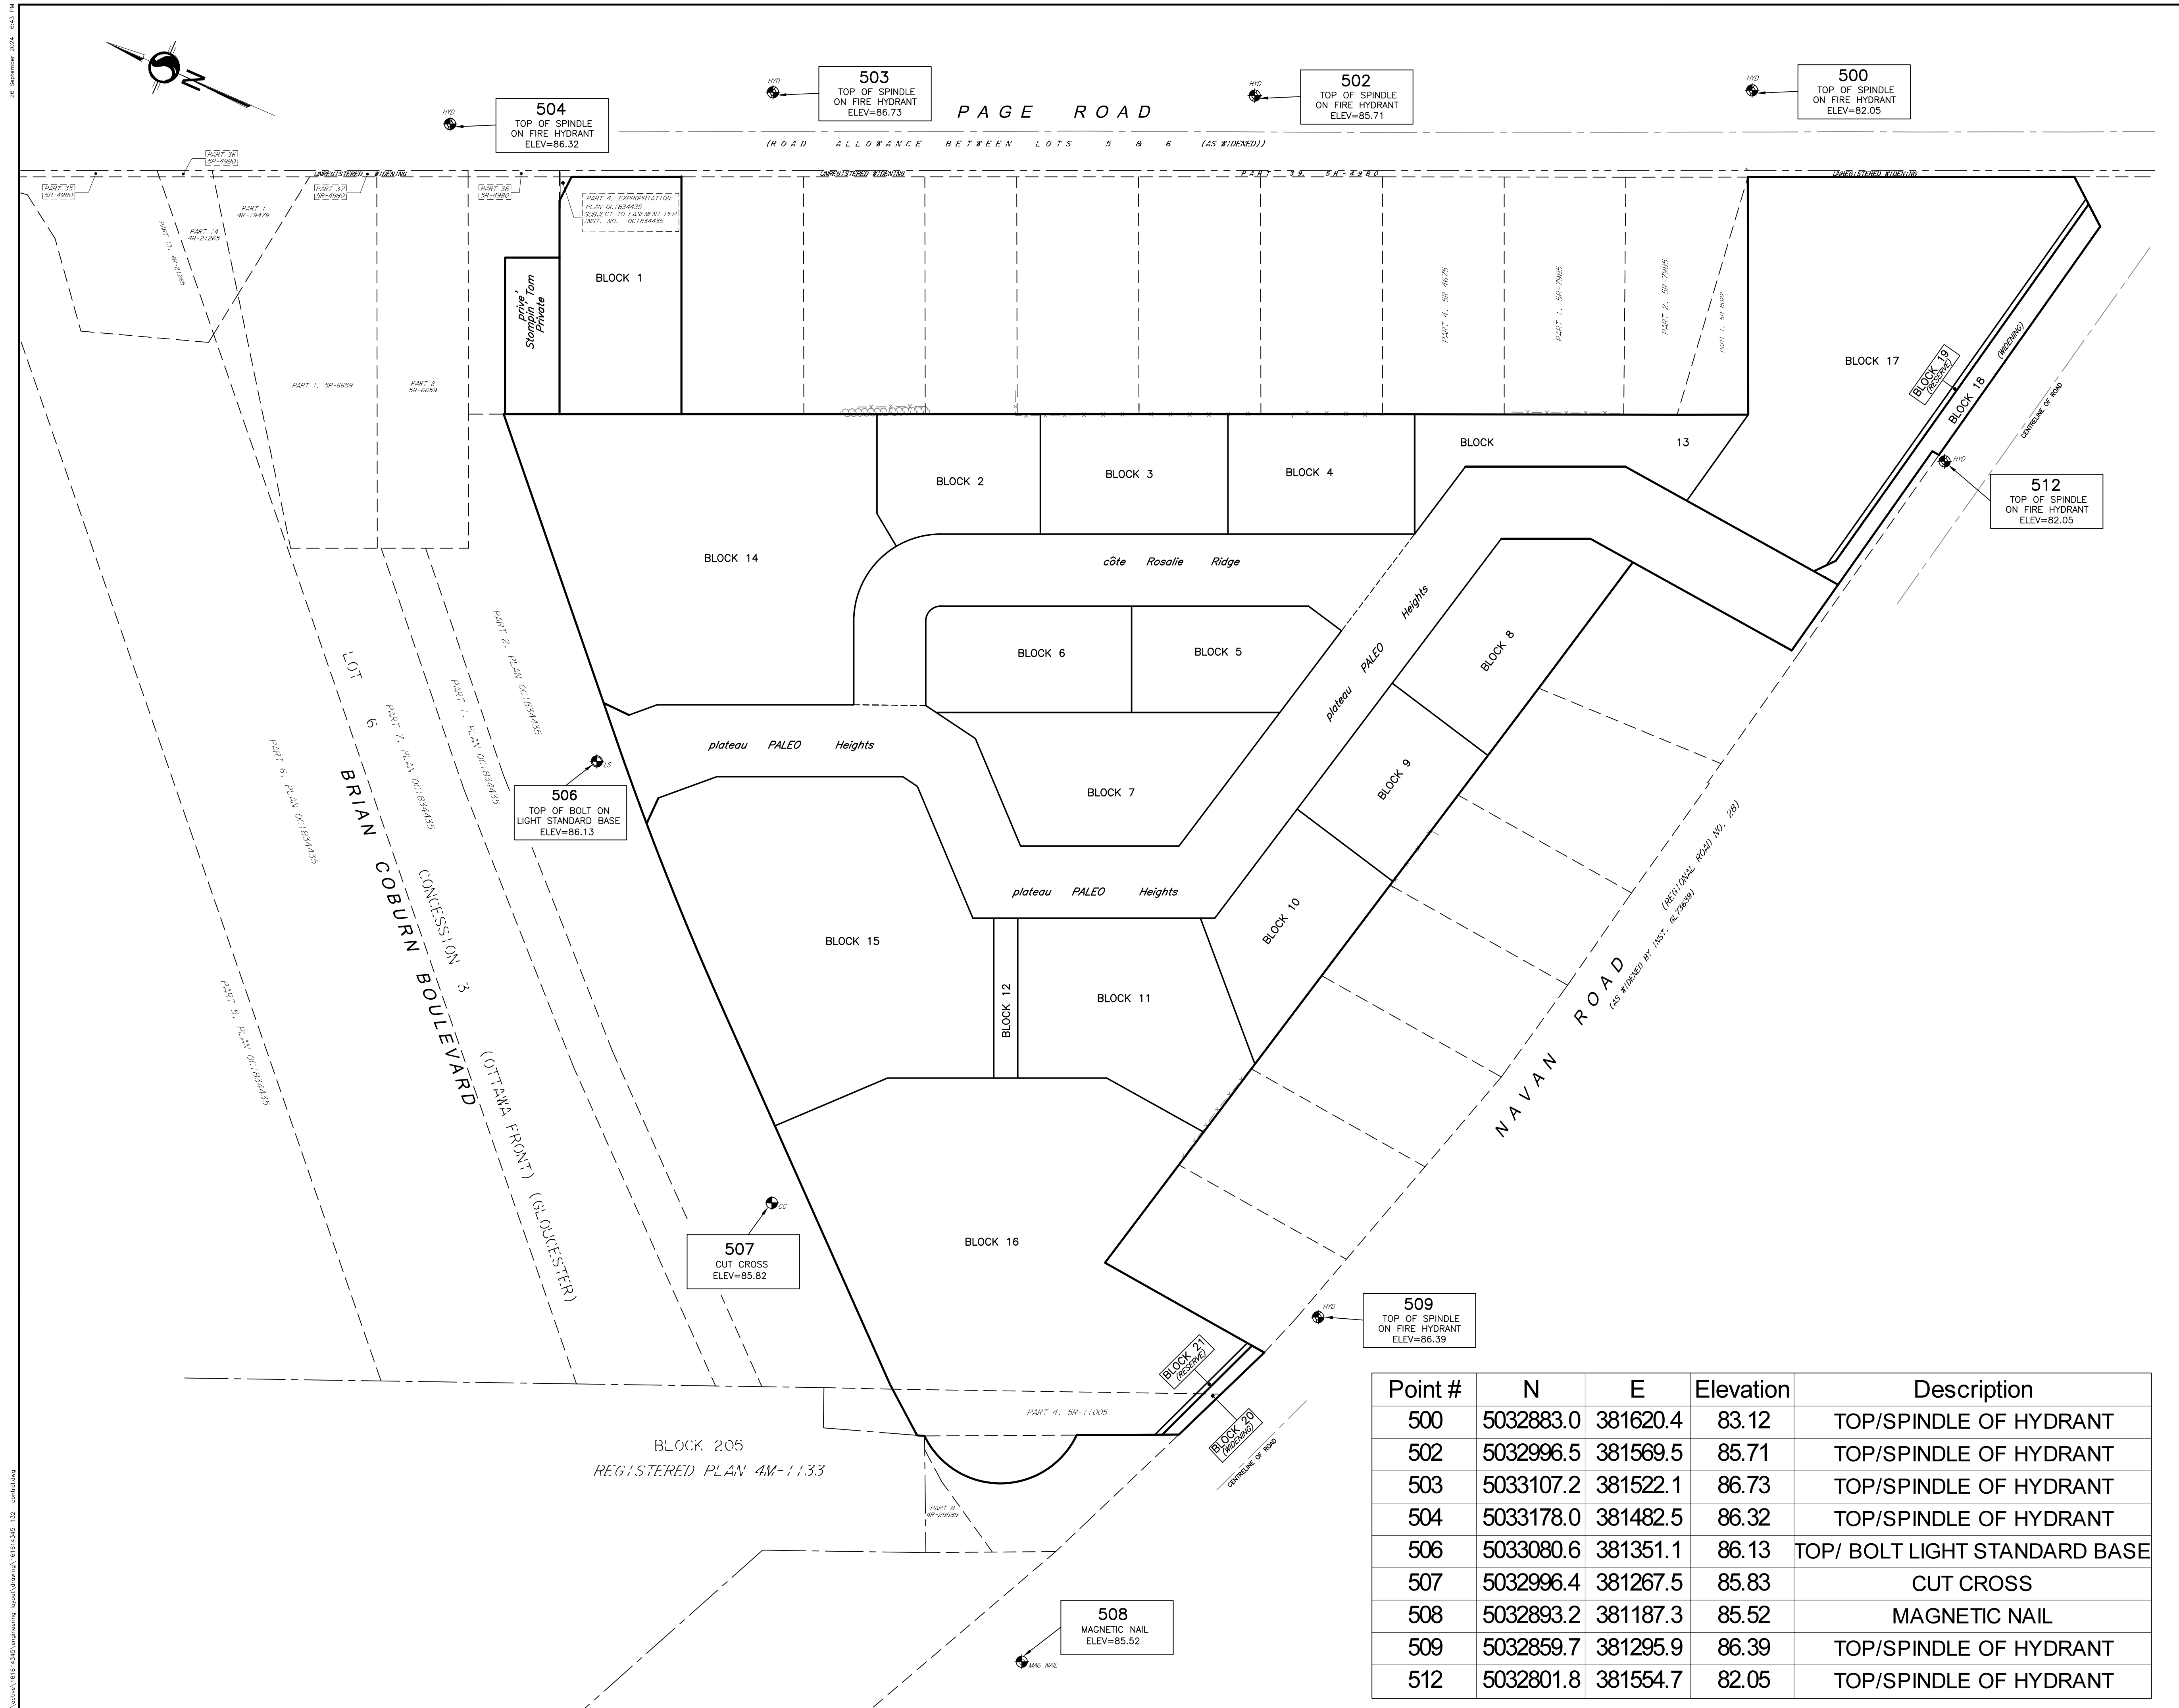

Point #	N	E	Elevation	Description
500	5032883.0	381620.4	83.12	TOP/SPINDLE OF HYDRANT
502	5032996.5	381569.5	85.71	TOP/SPINDLE OF HYDRANT
503	5033107.2	381522.1	86.73	TOP/SPINDLE OF HYDRANT
504	5033178.0	381482.5	86.32	TOP/SPINDLE OF HYDRANT
506	5033080.6	381351.1	86.13	TOP/ BOLT LIGHT STANDARD BASE
507	5032996.4	381267.5	85.83	CUT CROSS
508	5032893.2	381187.3	85.52	MAGNETIC NAIL
509	5032859.7	381295.9	86.39	TOP/SPINDLE OF HYDRANT
512	5032801.8	381554.7	82.05	TOP/SPINDLE OF HYDRANT