

TRASH RECEPTACLE- BENCHMARK

Manufacturer:
Benchmark Design Group

Contact Information:
Benchmark Design Group
904-246-5060
www.benchmarkdesigngroup.com


Standard Description:
For use at Restaurant entrance and on exterior patio

Dimensions: 24" W x 24" D x 47" H

Finish: Aluminum Powdercoat RAL 49/66220 (C34 Bronze)

Product Used In:
Concepts: FSR, In-Line, Licensee
Prototype: All
Palette: All

Ordering Information:
CFA-AL-2444

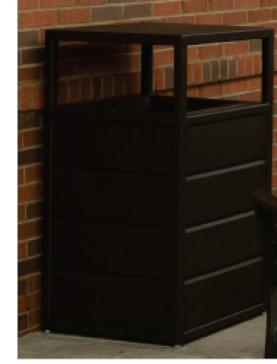

	02870	TRASH RECEPTACLE- BENCHMARK	09.04.18
	PST		1/1

1 TRASH RECEPTACLE
SCALE NTS

PATIO UMBRELLA

Manufacturer:
TUUCI

Contact Information:
TriMark
508-399-2400
www.trimarkusa.com


Standard Description:
An aluminum frame umbrella for use on Restaurant patios. Available in the market profile (no logo) or the valence profile (w/ logo).

Dimensions: 7.5' - Canopy: 94" overall height, 88" overall width, 76" from floor to bottom edge of canopy
9' - Canopy: 52" overall height, 105" overall width, 60" from floor to bottom of canopy, 10' valence height

Colors: Canopy- Jockey Red; Post- Polished Titanium/ Aluminum

Product Used In:
Concepts: All
Prototype: All

Ordering Information:
Model #: 7-6" Market Profile
9'-0" Valence Profile

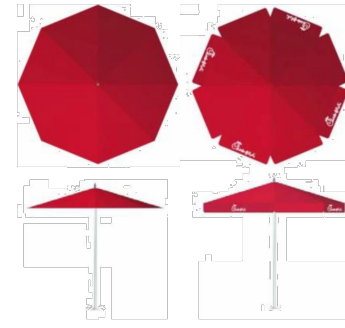

	12500	PATIO UMBRELLA	09.17.18
	PST		1/1

2 PATIO UMBRELLAS
SCALE NTS

BIKE RACK

Manufacturer:
Belson Outdoors

Contact Information:
Belson Outdoors
800-323-5664
sales@belson.com

Standard Description:
Orion In-ground or surface mount steel bike rack

Dimensions: 40"L x 33"H x 2-3/8" round tube

Finish: Black Powder Coated

Product Used In:
Concepts: FSR, In-Line, Licensee
Prototype: All
Palette: All

Ordering Information:
In Ground: ORN-2-IG-P
Surface Mount: ORN-2-SF-P



	02870	BIKE RACK	05.09.18
	PST		1/1

3 BIKE RACKS
SCALE NTS

EXTERIOR FURNITURE -TABLE

Manufacturer:
Benchmark Contract Furniture

Contact Information:
Benchmark Contract Furniture
904-246-5060
www.benchmarkcontractfurniture.com

Standard Description:
Aluminum tables for use on restaurant patios. ADA options allow room for a wheelchair to approach the table.

Table Size: w/ umbrella hole: 36"x36", 36"x44"
w/o umbrella hole: 24"x24", 30"x30", 36"x36", 36"x44", 36"x76"

Underlined sizes are not ADA compliant

Finish: RAL 49 / 66220 (C34 Bronze One coat)

Product Used In:
Concepts: All
Prototype: All

Ordering Information:
Model #:
w/o umbrella: 24"x24"- TAB3055-2424-AAL-WJ-BDT
30"x30"- TAB3021-3030-AAL-WJ-BDT
36"x36"- TAB3021-3636-AAL-WJ-BDT
36"x44"- TAB3055-3644-AAL-WJ-BDT
36"x76"- TAB3055-3676-AAL-WJ-BDT
w/ umbrella: 36"x36"- TAB3055-3636-AAL-WJ-UH-BDT
36"x44"- TAB3055-3644-AAL-WJ-UH-BDT



	12500	TABLE	09.17.18
	PST		1/1

4 PATIO TABLES
SCALE NTS

PATIO CHAIR- BAJA

Manufacturer:
Benchmark Design Group

Contact Information:
Benchmark Design Group
904-246-5060
www.benchmarkdesigngroup.com

Standard Description:
Stackable chair for use on restaurant patio. With waterjet Chick-fil-A logo on back.

Size: 20"W x 21"D x 18"H

Finish: *RAL 49 / 66220 (C34 Bronze One coat)

Glide: Acetal Nylon Inset

Product Used In:
Concepts: All
Prototype: All

Ordering Information:
Model #: BAJA SIDE STACK



	12500	PATIO CHAIR- BAJA	09.17.18
	PST		1/1

5 PATIO CHAIRS - BAJA
SCALE NTS

PORTABLE UMBRELLA BASE

Manufacturer:
TUUCI

Contact Information:
TriMark
508-399-2400
www.trimarkusa.com

Standard Description:
A portable anchoring system for the 9'-0" outdoor umbrella.

Dimensions: 24"

Weight: 95 lb.

Finish: Aluminum

Product Used In:
Concepts: All
Prototype: All

Ordering Information:
Model #: Tuuci 9' 24" / 95 lbs ACF Base w/ wheels



	12500	PORTABLE UMBRELLA BASE	09.17.18
	PST		1/1

6 PORTABLE UMBRELLA BASES
SCALE NTS



Chick-fil-A
5200 Buffington Road
Atlanta, Georgia 30349-2998

exp Services Inc.
1-1-906.793.9800 | f. +1.905.793.0641
1595 Clark Boulevard
Brampton, ON L6T 4V1
Canada

www.exp.com



• BUILDINGS • EARTH & ENVIRONMENT • ENERGY •
• INDUSTRIAL • INFRASTRUCTURE • SUSTAINABILITY •



CHICK-FIL-A
ORLEANS
4270 Innes Road
Ottawa, ON

FSR#30038

BUILDING TYPE / SIZE: IP01 SE
RELEASE: XXXXXXXXX

REVISION SCHEDULE		
NO.	DATE	DESCRIPTION
A	2024-10-04	ISSUED FOR SPA

CONSULTANT PROJECT #	BRM0023002042-H0
PROJECT STATUS	SPA
DATE	AUG. 16, 2024
DRAWN BY	L.Z.

Information contained on this drawing and in all digital files produced for above named project may not be reproduced in any manner without express written or verbal consent from authorized project representatives.

LANDSCAPE DETAIL

SHEET NUMBER
LD101