

- NOTES:**
1. THE LOCATION OF UTILITIES IS APPROXIMATE ONLY, AND THE EXACT LOCATION SHOULD BE DETERMINED BY CONSULTING THE MUNICIPAL AUTHORITIES AND UTILITY COMPANIES CONCERNED. THE CONTRACTOR IS RESPONSIBLE TO PROVIDE THE LOCATION AND STATUS OF UTILITIES AND SHALL BE RESPONSIBLE FOR ADEQUATE PROTECTION OF PLANT AND EQUIPMENT FROM DAMAGE UNTIL SUCH TIME AS THE SERVICE PROVIDER HAS CONFIRMED IN WRITING THE SERVICE IS ABANDONED AND CAN BE REMOVED. THE CONTRACTOR SHALL BE RESPONSIBLE FOR REPAIR OR REPLACEMENT OF ANY SERVICES OR UTILITIES DISTURBED DURING CONSTRUCTION, TO THE SATISFACTION OF THE AUTHORITY HAVING JURISDICTION.
 2. THE CONTRACTOR SHALL VERIFY THE LOCATION AND ELEVATION OF EXISTING SERVICES PRIOR TO ANY CONSTRUCTION. THE CONTRACTOR SHALL CONFIRM LOCATIONS AND ELEVATIONS OF EXISTING SERVICES PRIOR TO COMMENCING CONSTRUCTION. ALL DIMENSIONS SHALL BE CHECKED AND VERIFIED IN THE FIELD BY THE CONTRACTOR PRIOR TO THE START OF CONSTRUCTION. ANY DISCREPANCIES, INTERPRETATIONS, CHANGES AND ADDITIONS TO THESE DRAWINGS MUST BE BROUGHT TO THE ATTENTION OF THE ENGINEER, WHEN NOTED AND BEFORE PROCEEDING WITH CONSTRUCTION WORKS. DO NOT CONTINUE CONSTRUCTION IN AREAS WHERE DISCREPANCIES APPEAR UNTIL SUCH DISCREPANCIES HAVE BEEN RESOLVED.
 3. FOR ADDITIONAL PROJECT NOTES REFER TO DRAWING C001.



LEGEND

- PROPERTY LINE
- EXISTING CL OF ROAD
- EXISTING EDGE OF GRAVEL
- EXISTING EDGE OF PAVEMENT
- EXISTING TREE
- x ----- EXISTING FENCE
- UP O ----- EXISTING UTILITY POLE
- O MH-S ----- EXISTING SANITARY MANHOLE
- S ----- EXISTING SANITARY
- ST ----- EXISTING SANITARY STORM
- GAS ----- EXISTING GAS
- W ----- EXISTING WATERMAIN
- x 64.02 ----- EXISTING GROUND ELEVATION


Reference: N:\Projects\1108 Maisonneuve\1108 Maisonneuve.dwg
 User: S:\Users\1108 Maisonneuve\1108 Maisonneuve.dwg
 Date: 2024/07/24 10:47:20 AM
 Plot Date: 2024/07/24 10:47:20 AM
 Plot Scale: 1:1
 Plot Orientation: Landscape
 Plot Size: 31.00 x 42.00
 Plot Title: 1108 MAISONNEUVE
 Plot Author: S:\Users\1108 Maisonneuve\1108 Maisonneuve.dwg
 Plot Printer: S:\Users\1108 Maisonneuve\1108 Maisonneuve.dwg
 Plot Plotter: S:\Users\1108 Maisonneuve\1108 Maisonneuve.dwg
 Plot Scale: 1:1
 Plot Orientation: Landscape
 Plot Size: 31.00 x 42.00
 Plot Title: 1108 MAISONNEUVE
 Plot Author: S:\Users\1108 Maisonneuve\1108 Maisonneuve.dwg
 Plot Printer: S:\Users\1108 Maisonneuve\1108 Maisonneuve.dwg
 Plot Plotter: S:\Users\1108 Maisonneuve\1108 Maisonneuve.dwg

CAUTION
 THE POSITION OF ALL POLE LINES, CONDUITS, WATERMANS, SEWERS AND OTHER UNDERGROUND AND OVERGROUND UTILITIES AND STRUCTURES IS NOT NECESSARILY SHOWN ON THE CONTRACT DRAWINGS, AND WHERE SHOWN, THE ACCURACY OF THE POSITION OF SUCH UTILITIES AND STRUCTURES IS NOT GUARANTEED. BEFORE STARTING WORK, DETERMINE THE EXACT LOCATION OF ALL SUCH UTILITIES AND STRUCTURES AND ASSUME ALL LIABILITY FOR DAMAGE TO THEM.

REV	REVISION DESCRIPTION	DATE	BY	APPD
2	RE-ISSUED FOR SPA	04/10/24	AGJ	AJ
1	SPA	06/08/24	AGJ	AJ

REV	REVISION DESCRIPTION	DATE	BY	APPD
2	RE-ISSUED FOR SPA	04/10/24	AGJ	AJ
1	SPA	06/08/24	AGJ	AJ

DESIGNED BY: [Signature]

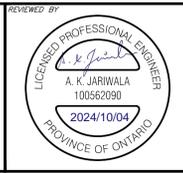

PulseSocieties Ltd.
 135 LAURIER AVE W, SUITE 100
 OTTAWA, ON. K1P 5J2
 613.612.3288

exp Services Inc.
 1-813-888-1889 | 1-613-325-7336
 2025 Carleton Place, Unit 100
 Ottawa, ON K2B 8H6
 Canada
 www.exp.com

• BUILDINGS • EARTH & ENVIRONMENT • ENERGY •
 • INDUSTRIAL • INFRASTRUCTURE • SUSTAINABILITY •

BASEPLAN	PROJECT
AGJ	1108 MAISONNEUVE
AGJ	OTTAWA, ONTARIO. K1C 1L1
AJ	EXISTING CONDITIONS AND REMOVALS PLAN
AJ	
AA	

PROJECT No.	DATE	TITLE
OTT-24006872-AG	31/07/24	C000

DOT-12-24-0079