

NOT FOR CONSTRUCTION

C	241101	Issued for SPC
B	240920	Issued for ZBLA
A	240731	Issued for SPC
rev	date	revision

IT IS THE RESPONSIBILITY OF THE APPROPRIATE CONTRACTOR TO CHECK AND VERIFY ALL DIMENSIONS ON SITE AND REPORT ALL ERRORS AND/OR OMISSIONS TO THE ARCHITECT.

ALL CONTRACTORS MUST COMPLY WITH ALL PERTINENT CODES AND BY-LAWS.

DO NOT SCALE DRAWINGS.

COPYRIGHT RESERVED.


Hobin Architecture Incorporated
 63 Pamela Street
 Ottawa, Ontario
 Canada K1S 3K7
 T: 613-238-7200
 F: 613-238-2055
 E: info@hobinarc.com
 hobinarc.com

PROJECT
1950 SCOTT STREET

DRAWING TITLE
LEVEL P2 - PARKING

DRAWN	DATE	SCALE
PB	06/01/2024	1:100

PROJECT 2128
 DRAWING NO. SPA - A2.00
 LICENCE 3049

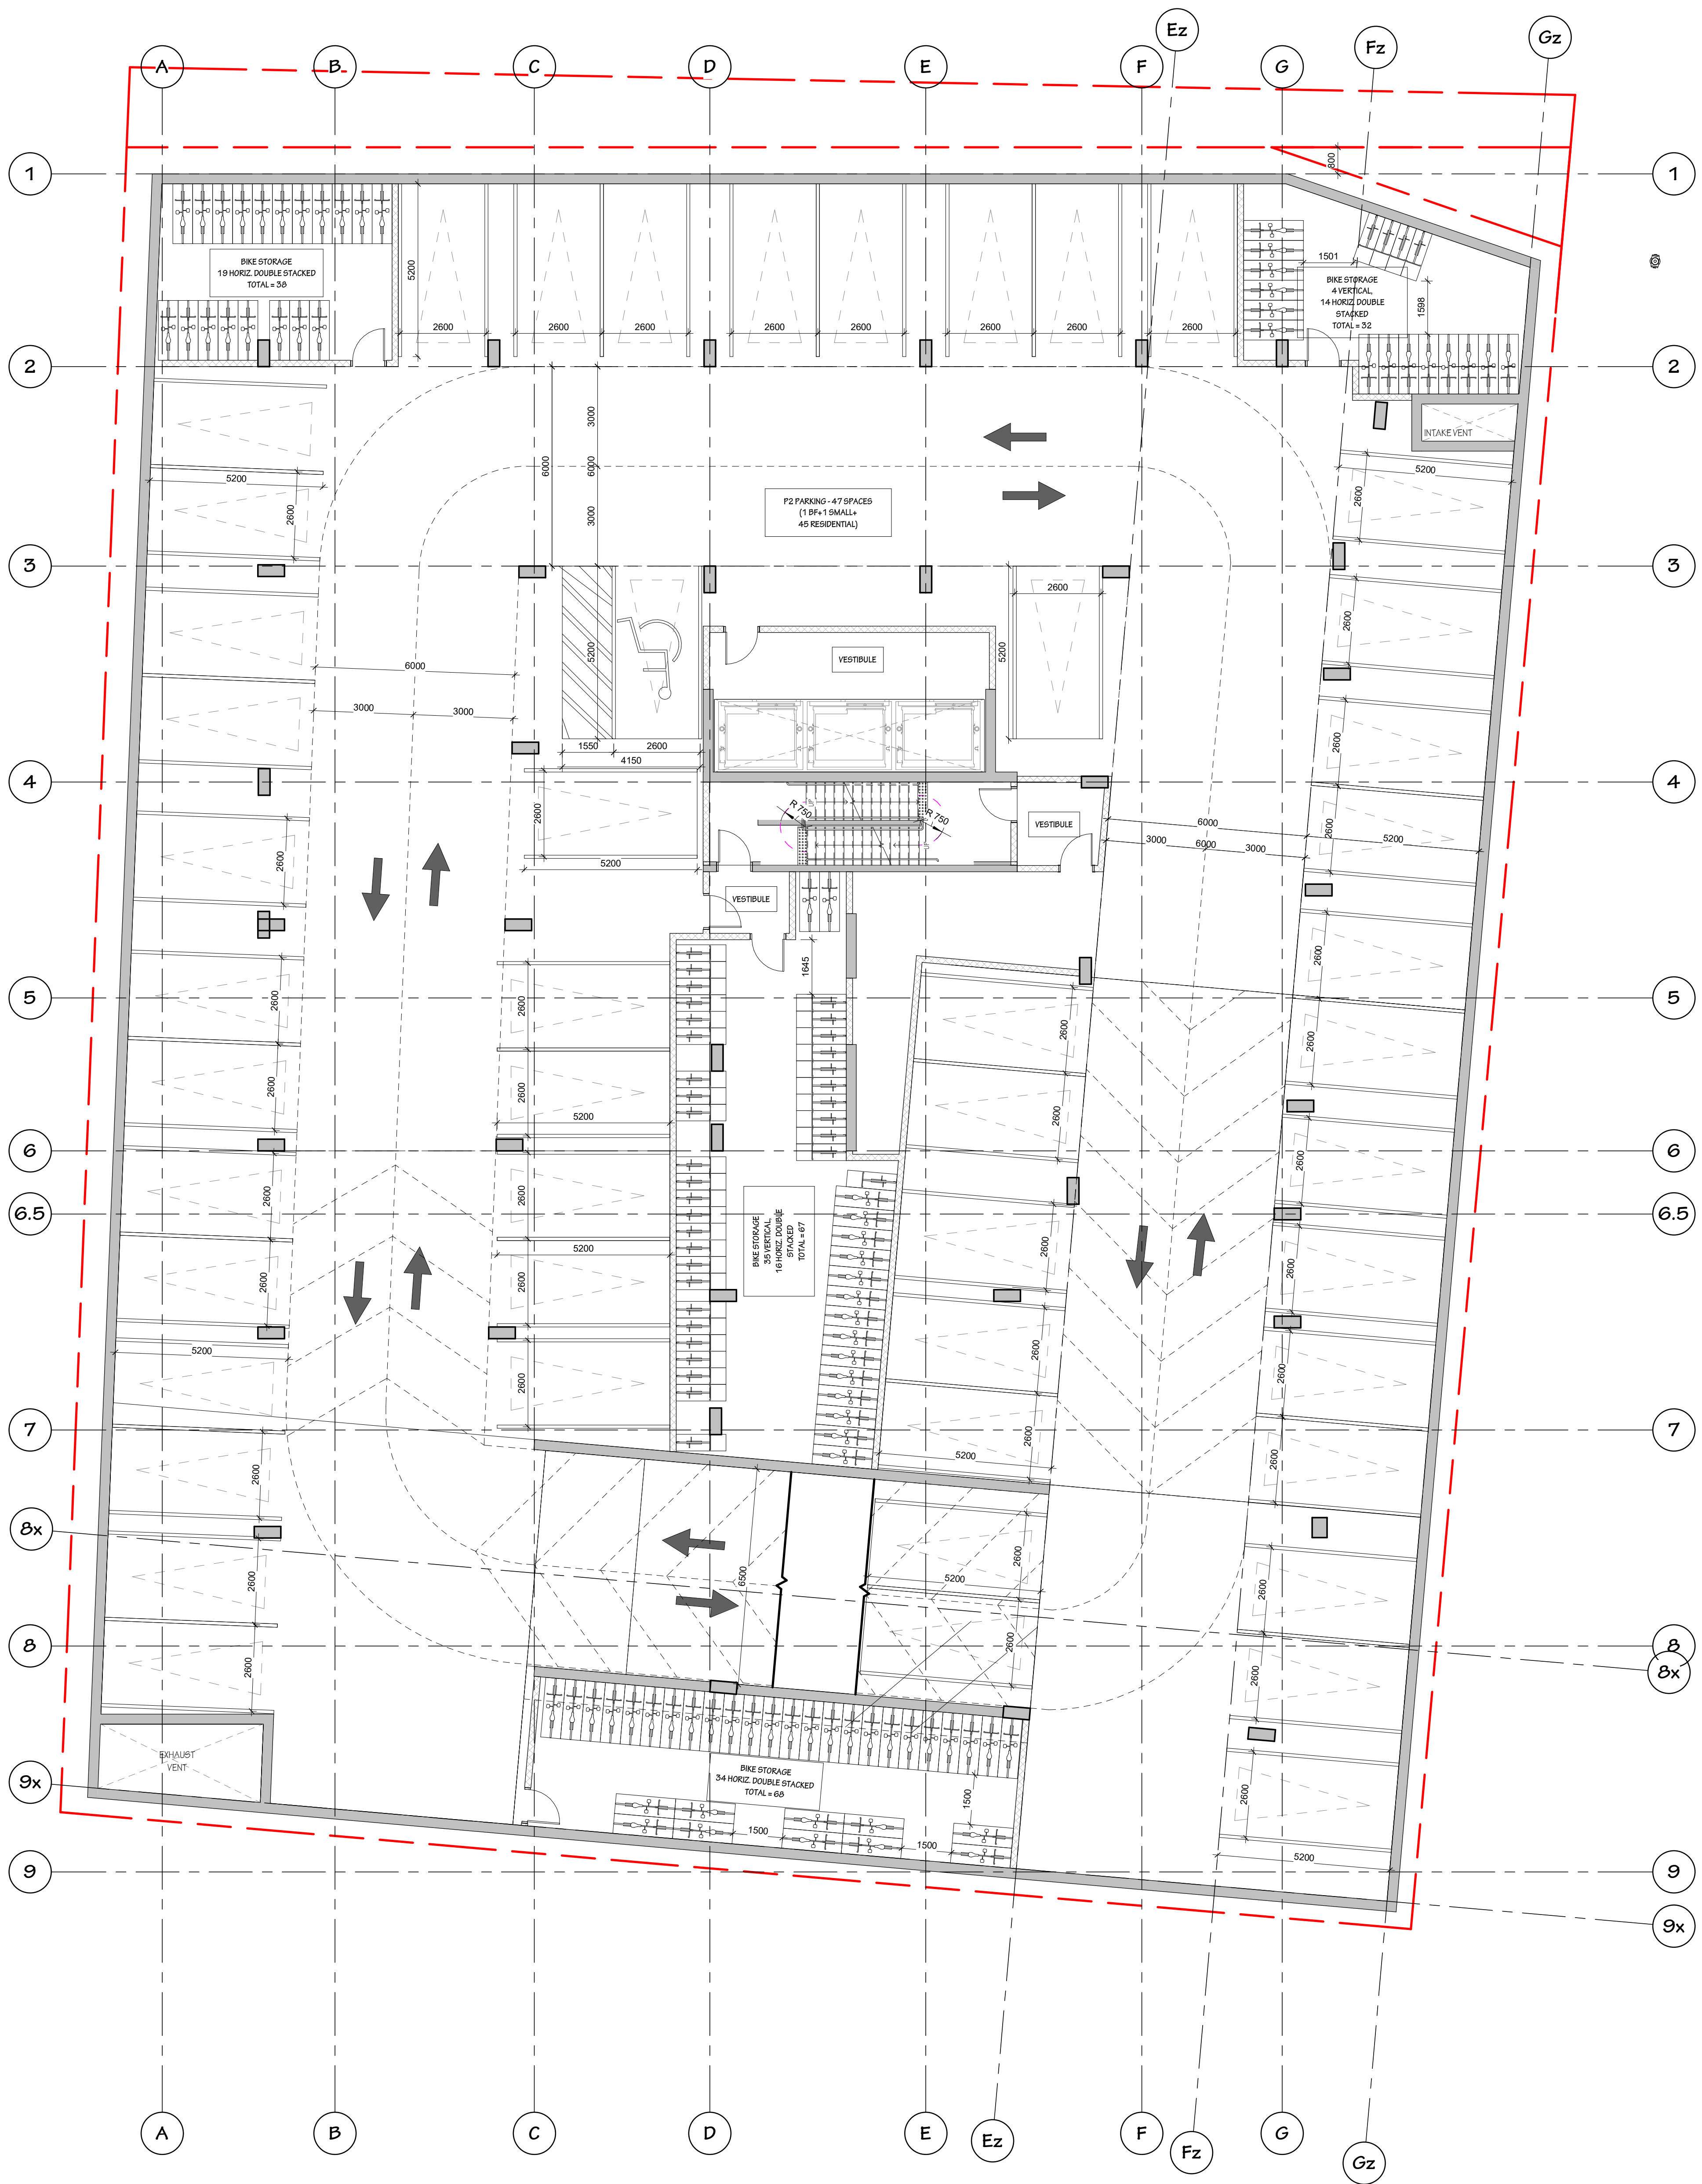

1 00.0-PARKING LEVEL P2 - SPA
 SPA - A2.00 SCALE: 1:100