

Notes:
12.80

3.09 5.84

Aerial Fire

Width	: 2.54
Track	: 2.54
Lock to Lock Time	: 6.0
Steering Angle	: 37.0

units: meters





01	ISSUED FOR REVIEW	EW	25/10/2024
REV:	DESCRIPTION:	BY:	DATE:
STATUS:			

CGH Transportation
6 Plaza Court
Ottawa, ON
K2H 7W1
(343) 999-9117

CLIENT: Richcraft Group of Companies

ARCHITECT:

SITE: 955 Borbridge Avenue			
TITLE: Fire - Inbound/Outbound Turning Movements Borbridge			
SCALE AT A3: NTS	DATE: 25/10/2024	DRAWN: EW	CHECKED: JK
PROJECT NO: 2024-122	DRAWING NO: 001	REVISION: 01	

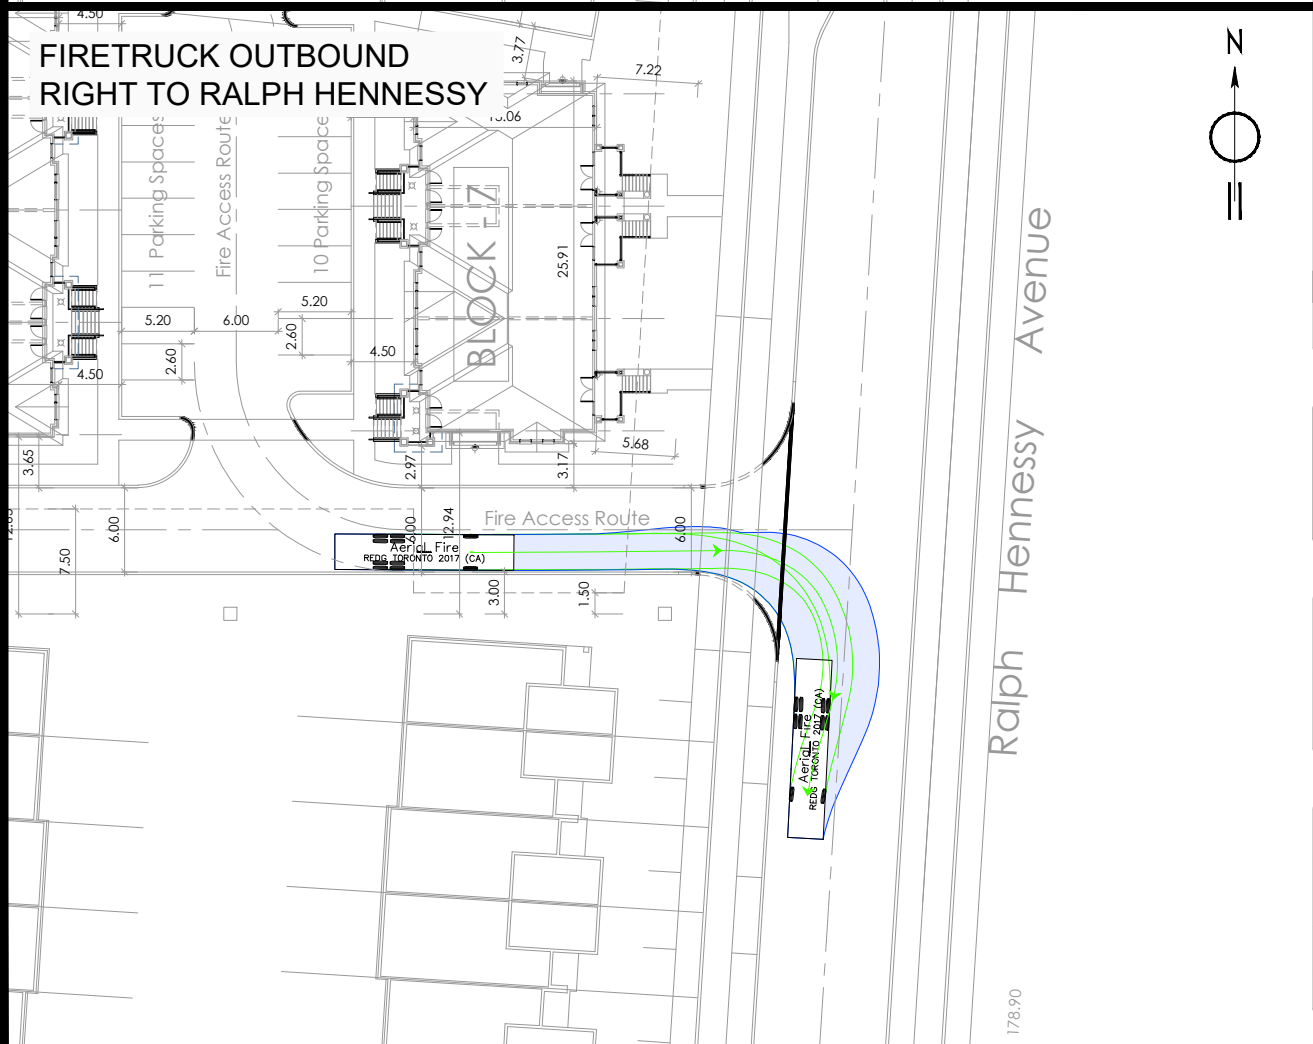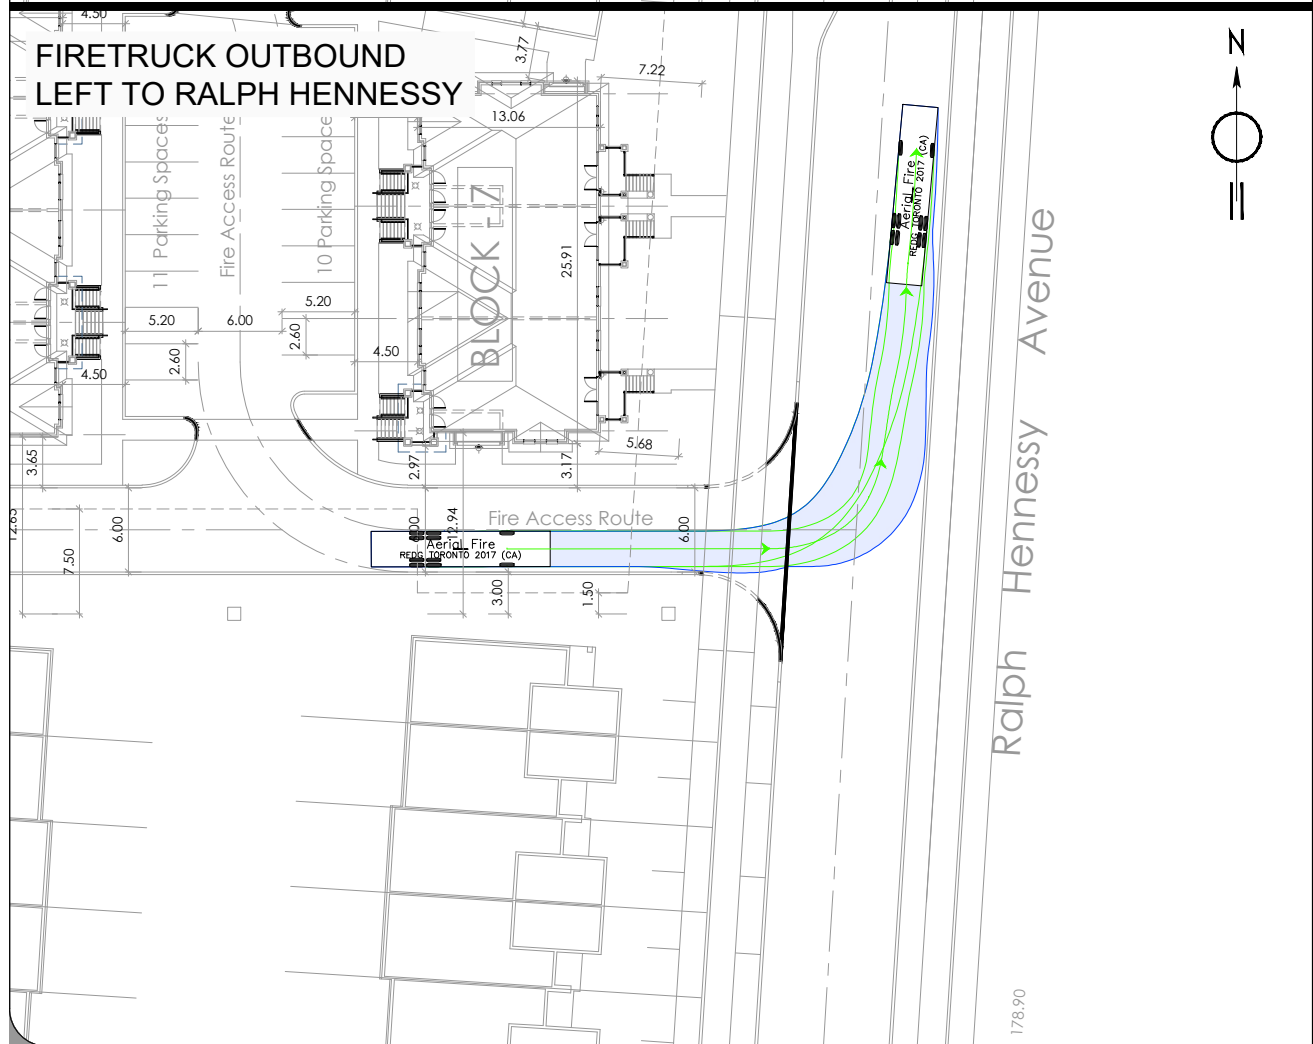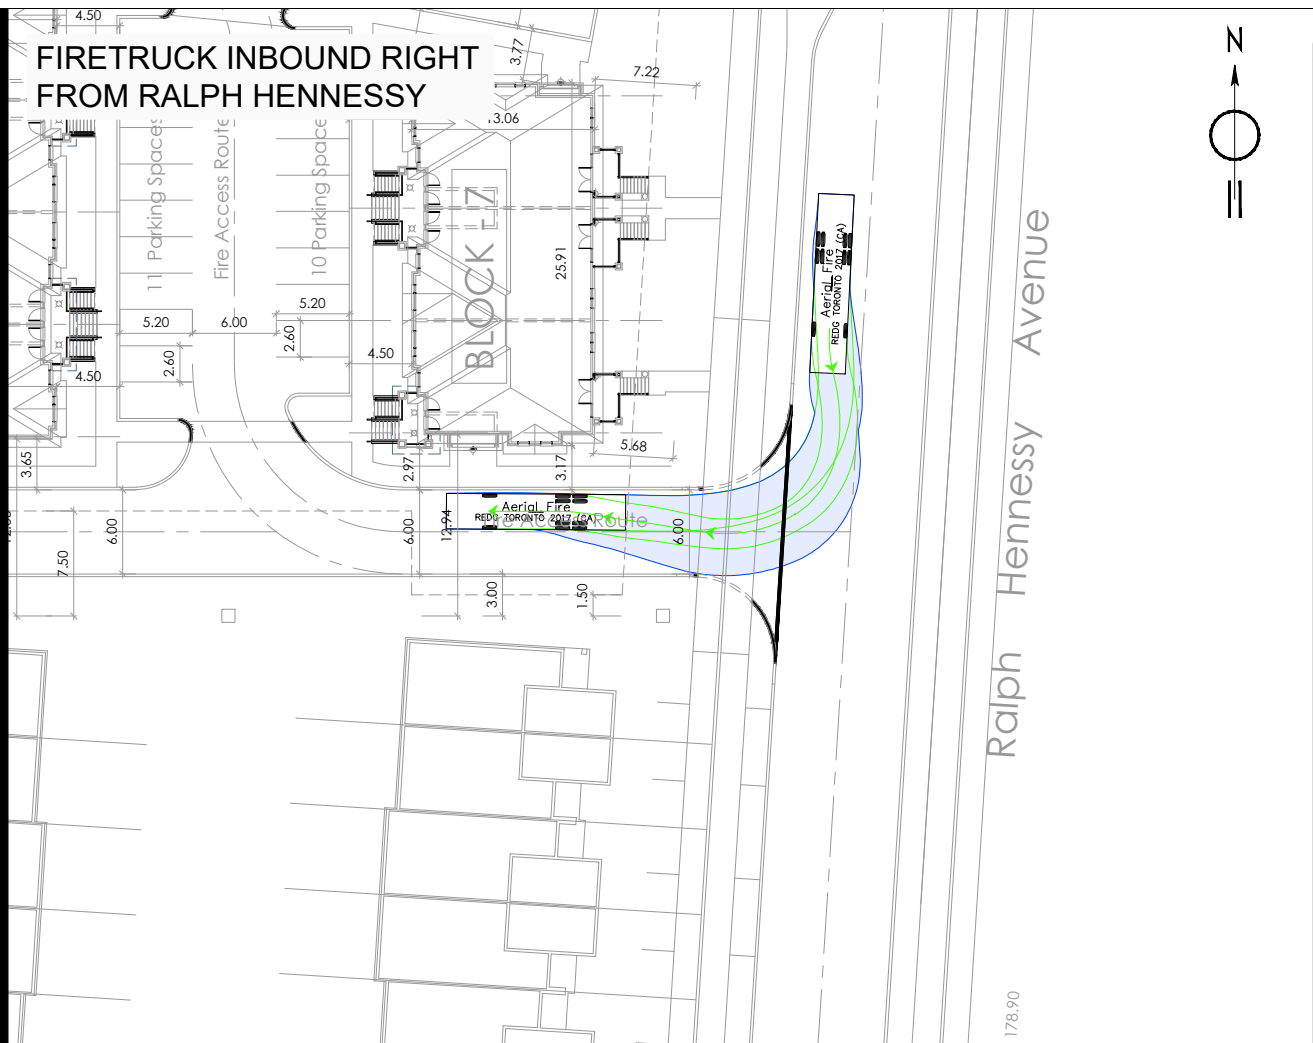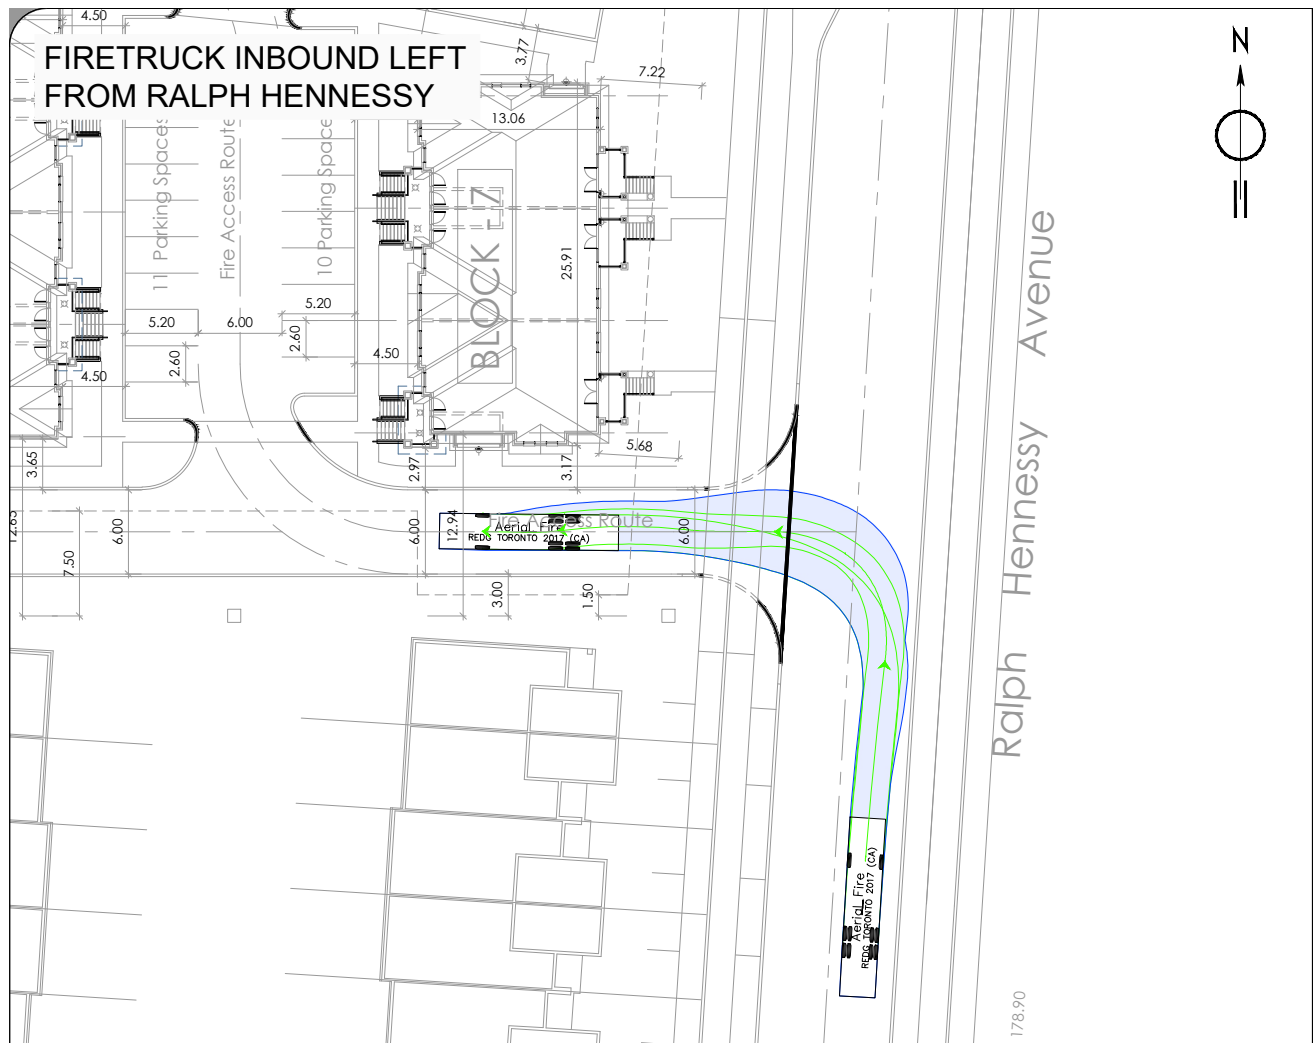

Notes:
12.80

3.09 5.84

Aerial Fire

Width : 2.54 meters
Track : 2.54
Lock to Lock Time : 6.0
Steering Angle : 37.0

01	ISSUED FOR REVIEW	EW	25/10/2024
REV:	DESCRIPTION:	BY:	DATE:
STATUS:			

CGH Transportation
6 Plaza Court
Ottawa, ON
K2H 7W1
(343) 999-9117





CLIENT: Richcraft Group of Companies

ARCHITECT:

SITE:
955 Borbridge Avenue

TITLE: Fire - Inbound/Outbound Movements Ralph Hennessy

SCALE AT A3: NTS	DATE: 25/10/2024	DRAWN: EW	CHECKED: JK
PROJECT NO: 2024-122	DRAWING NO: 002	REVISION: 01	

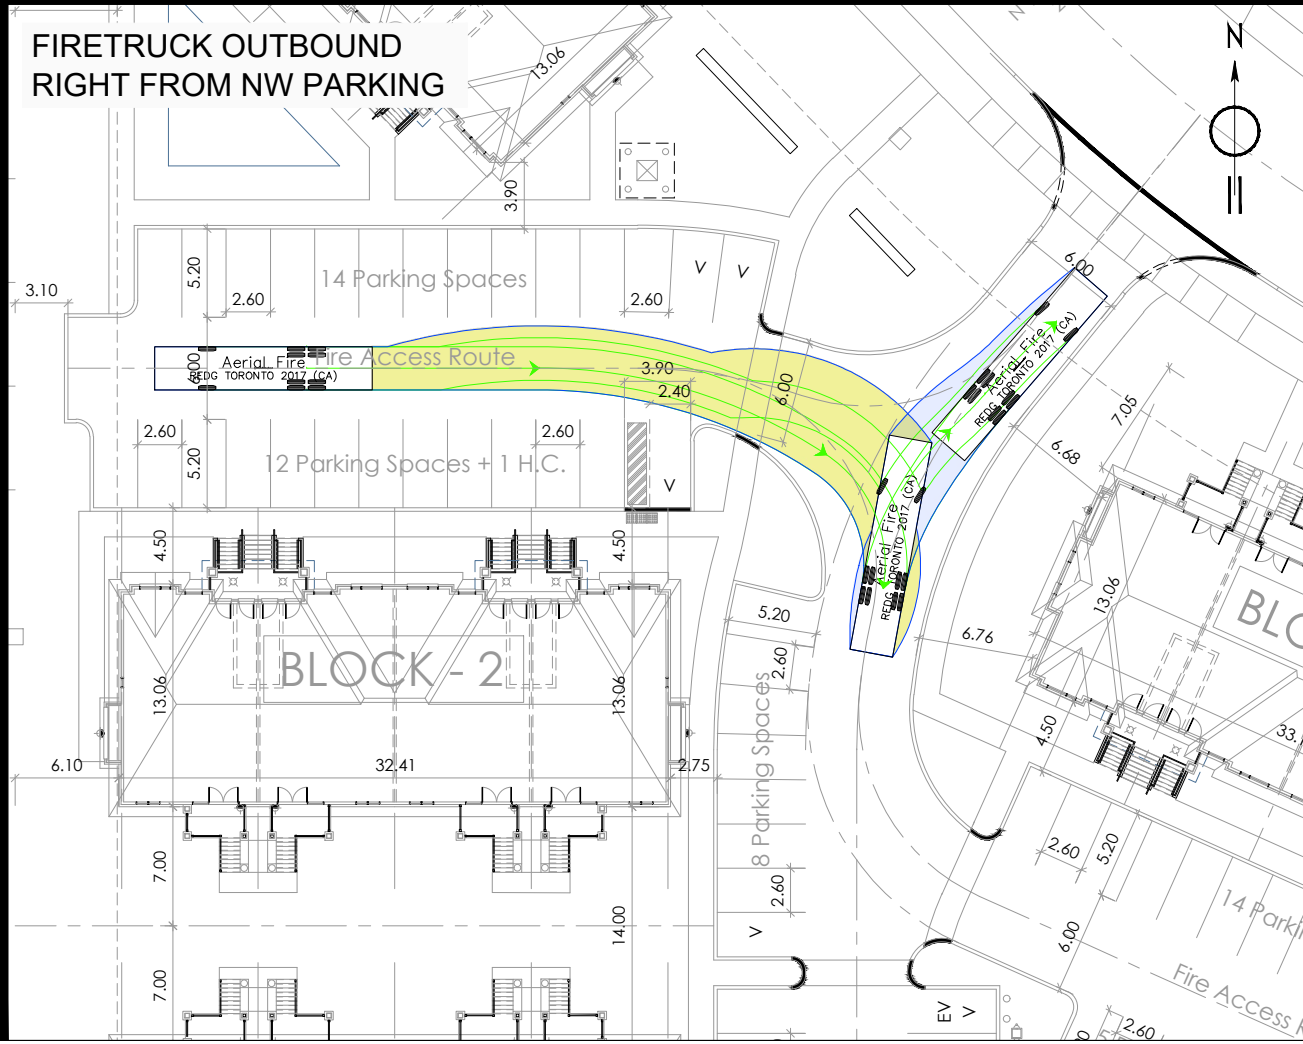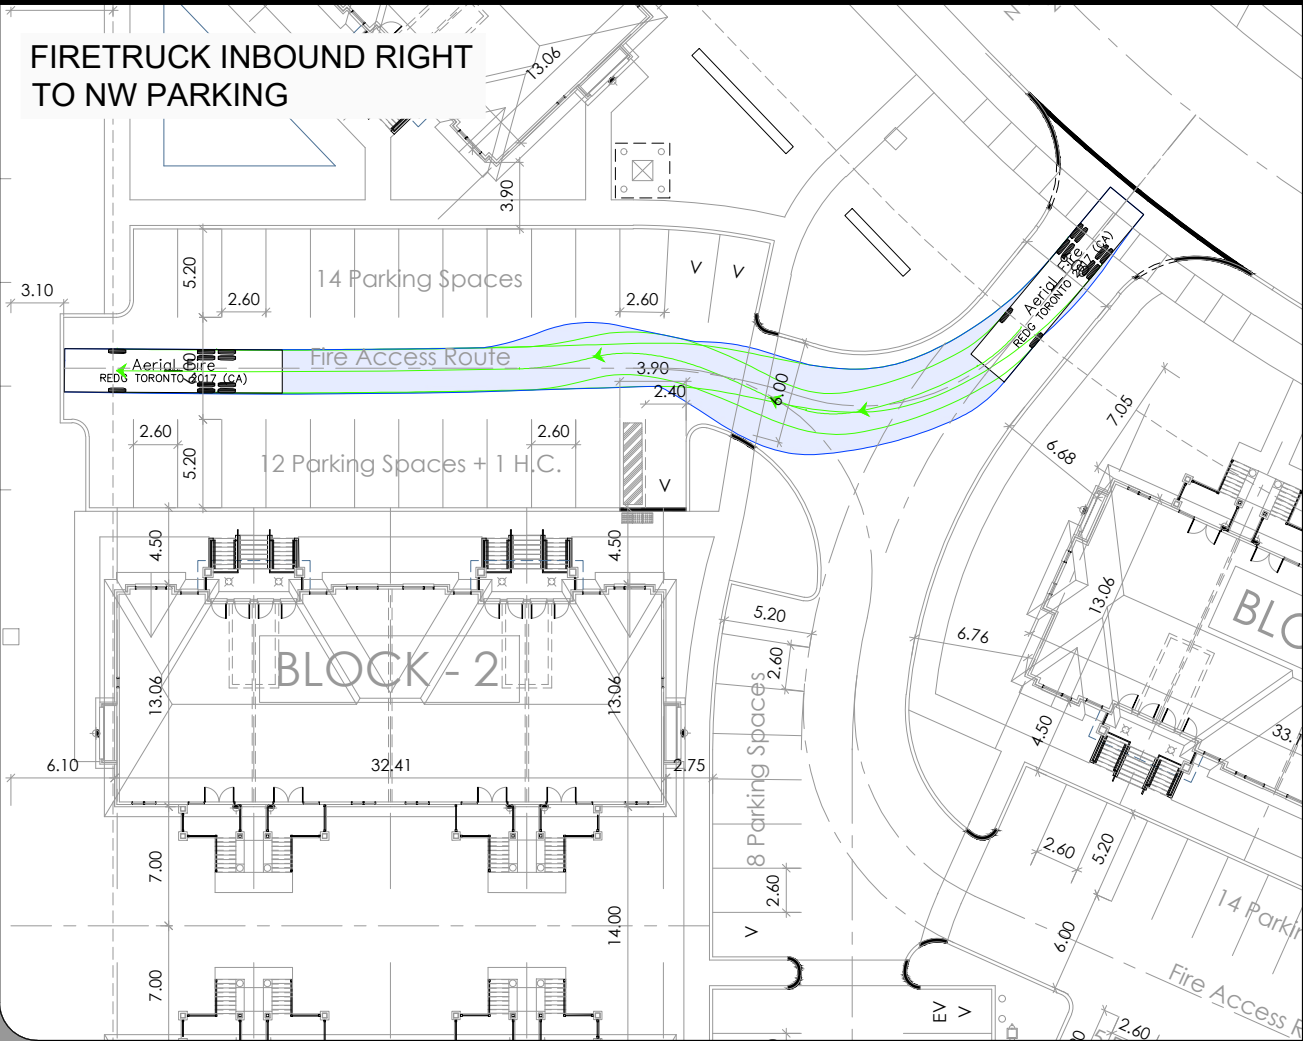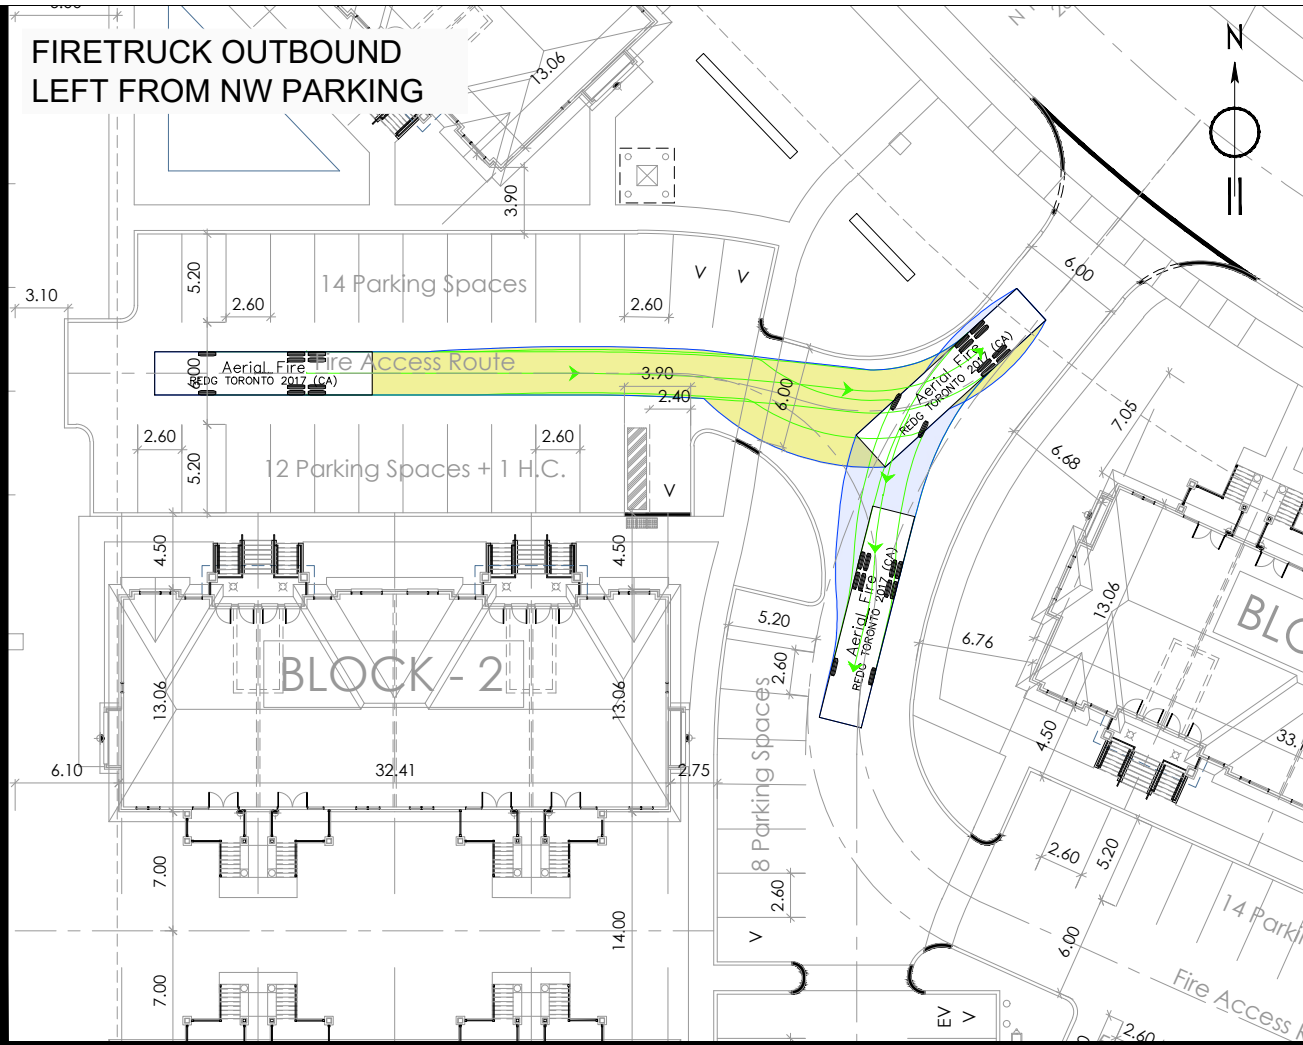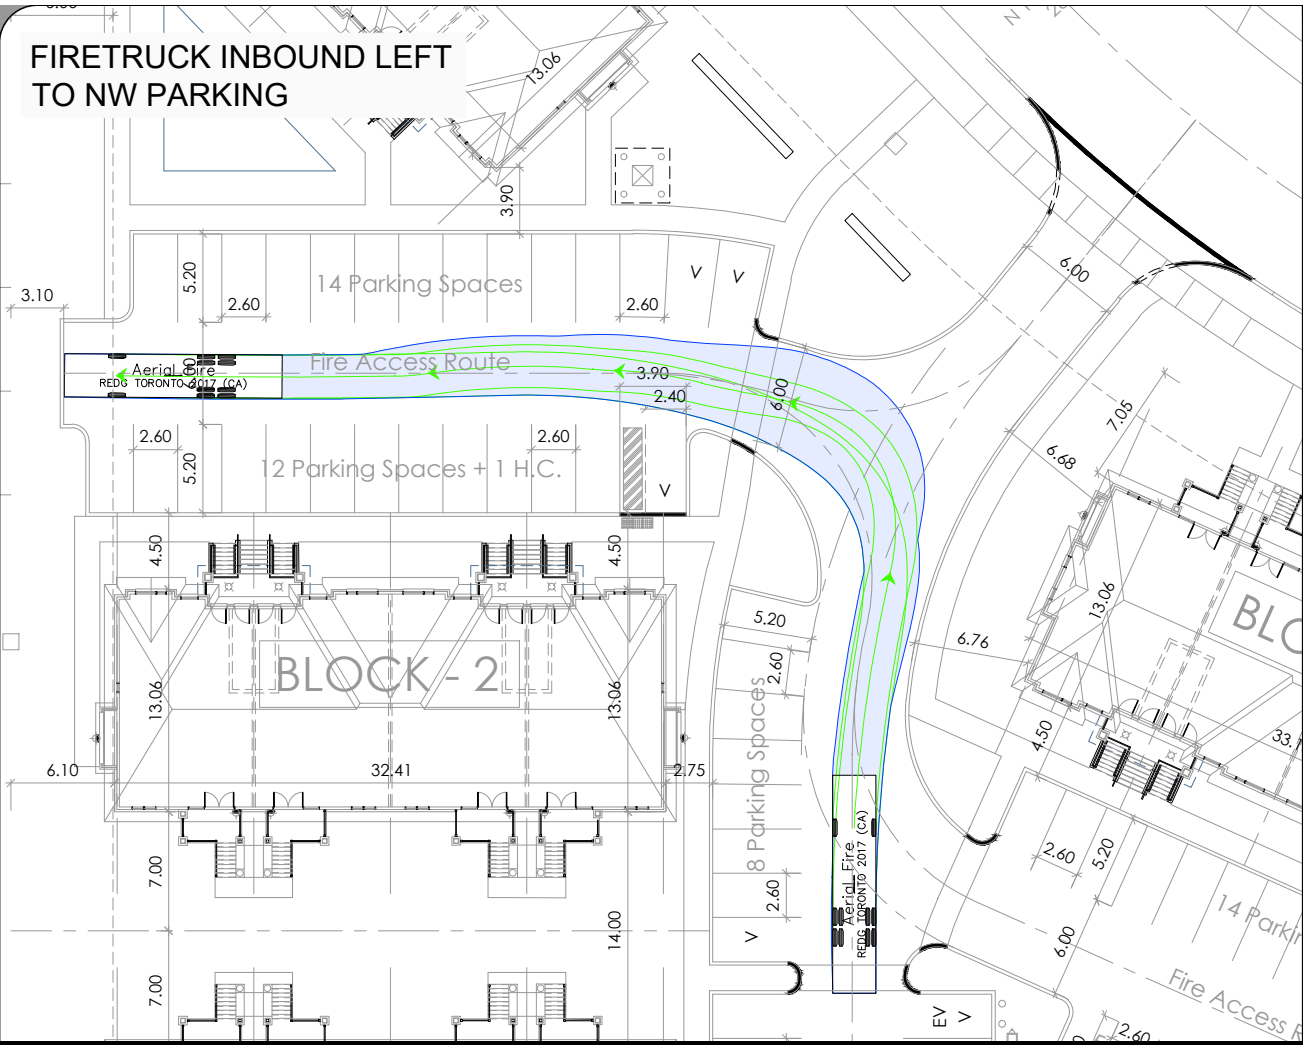

Notes:
12.80

3.09 5.84

Aerial Fire

Width : 2.54 meters
Track : 2.54
Lock to Lock Time : 6.0
Steering Angle : 37.0

01	ISSUED FOR REVIEW	EW	25/10/2024
REV:	DESCRIPTION:	BY:	DATE:
STATUS:			

CGH Transportation
6 Plaza Court
Ottawa, ON
K2H 7W1
(343) 999-9117


CLIENT: Richcraft Group of Companies

ARCHITECT:

SITE:
955 Borbridge Avenue

TITLE:
**Fire - Internal Movements
NW Parking Fire Lane**

SCALE AT A3:	DATE:	DRAWN:	CHECKED:
NTS	25/10/2024	EW	JK
PROJECT NO:	DRAWING NO:	REVISION:	
2024-122	003	01	

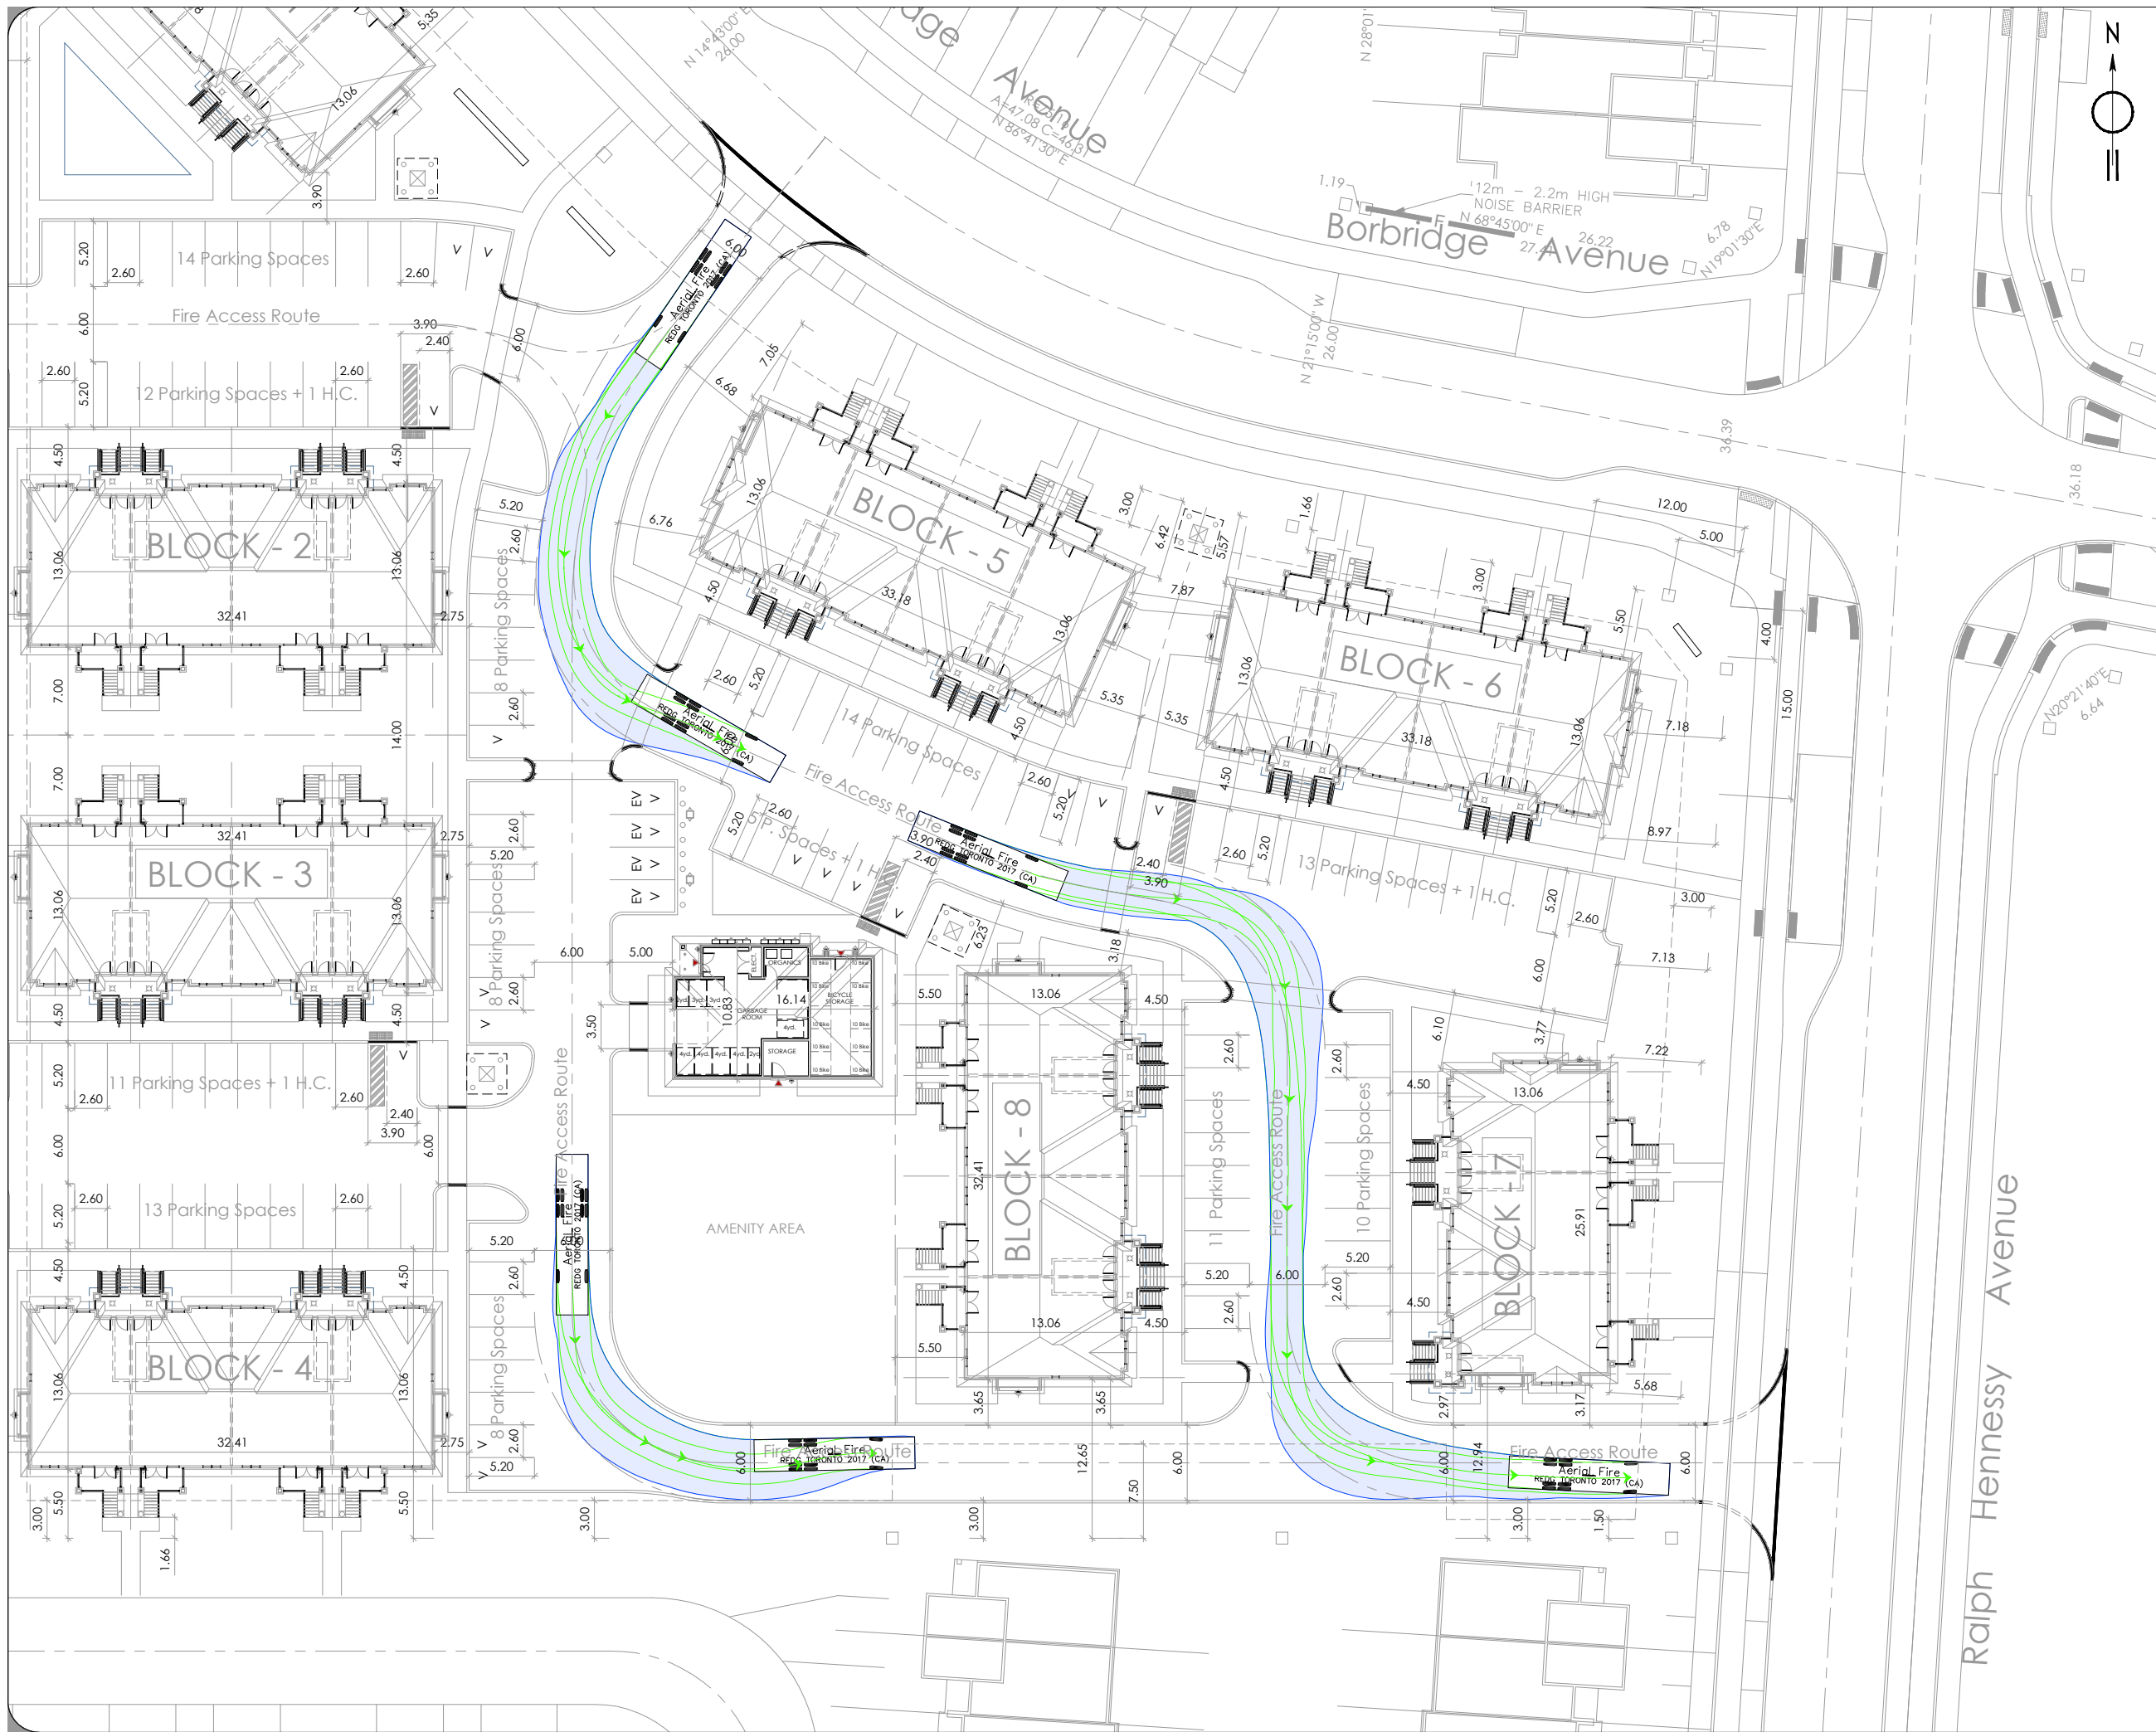

Notes:

Aerial Fire

Width	: 2.54	meters
Track	: 2.54	
Lock to Lock Time	: 6.0	
Steering Angle	: 37.0	


01	ISSUED FOR REVIEW	EW	25/10/2024
REV:	DESCRIPTION:	BY:	DATE:
STATUS:			

CGH Transportation
 6 Plaza Court
 Ottawa, ON
 K2H 7W1
 (343) 999-9117

CLIENT: Richcraft Group of Companies

ARCHITECT:

SITE: 955 Borbridge Avenue			
TITLE: Fire - Internal Movements Borbridge to Ralph Hennessy			
SCALE AT A3: NTS	DATE: 25/10/2024	DRAWN: EW	CHECKED: JK
PROJECT NO: 2024-122	DRAWING NO: 004	REVISION: 01	

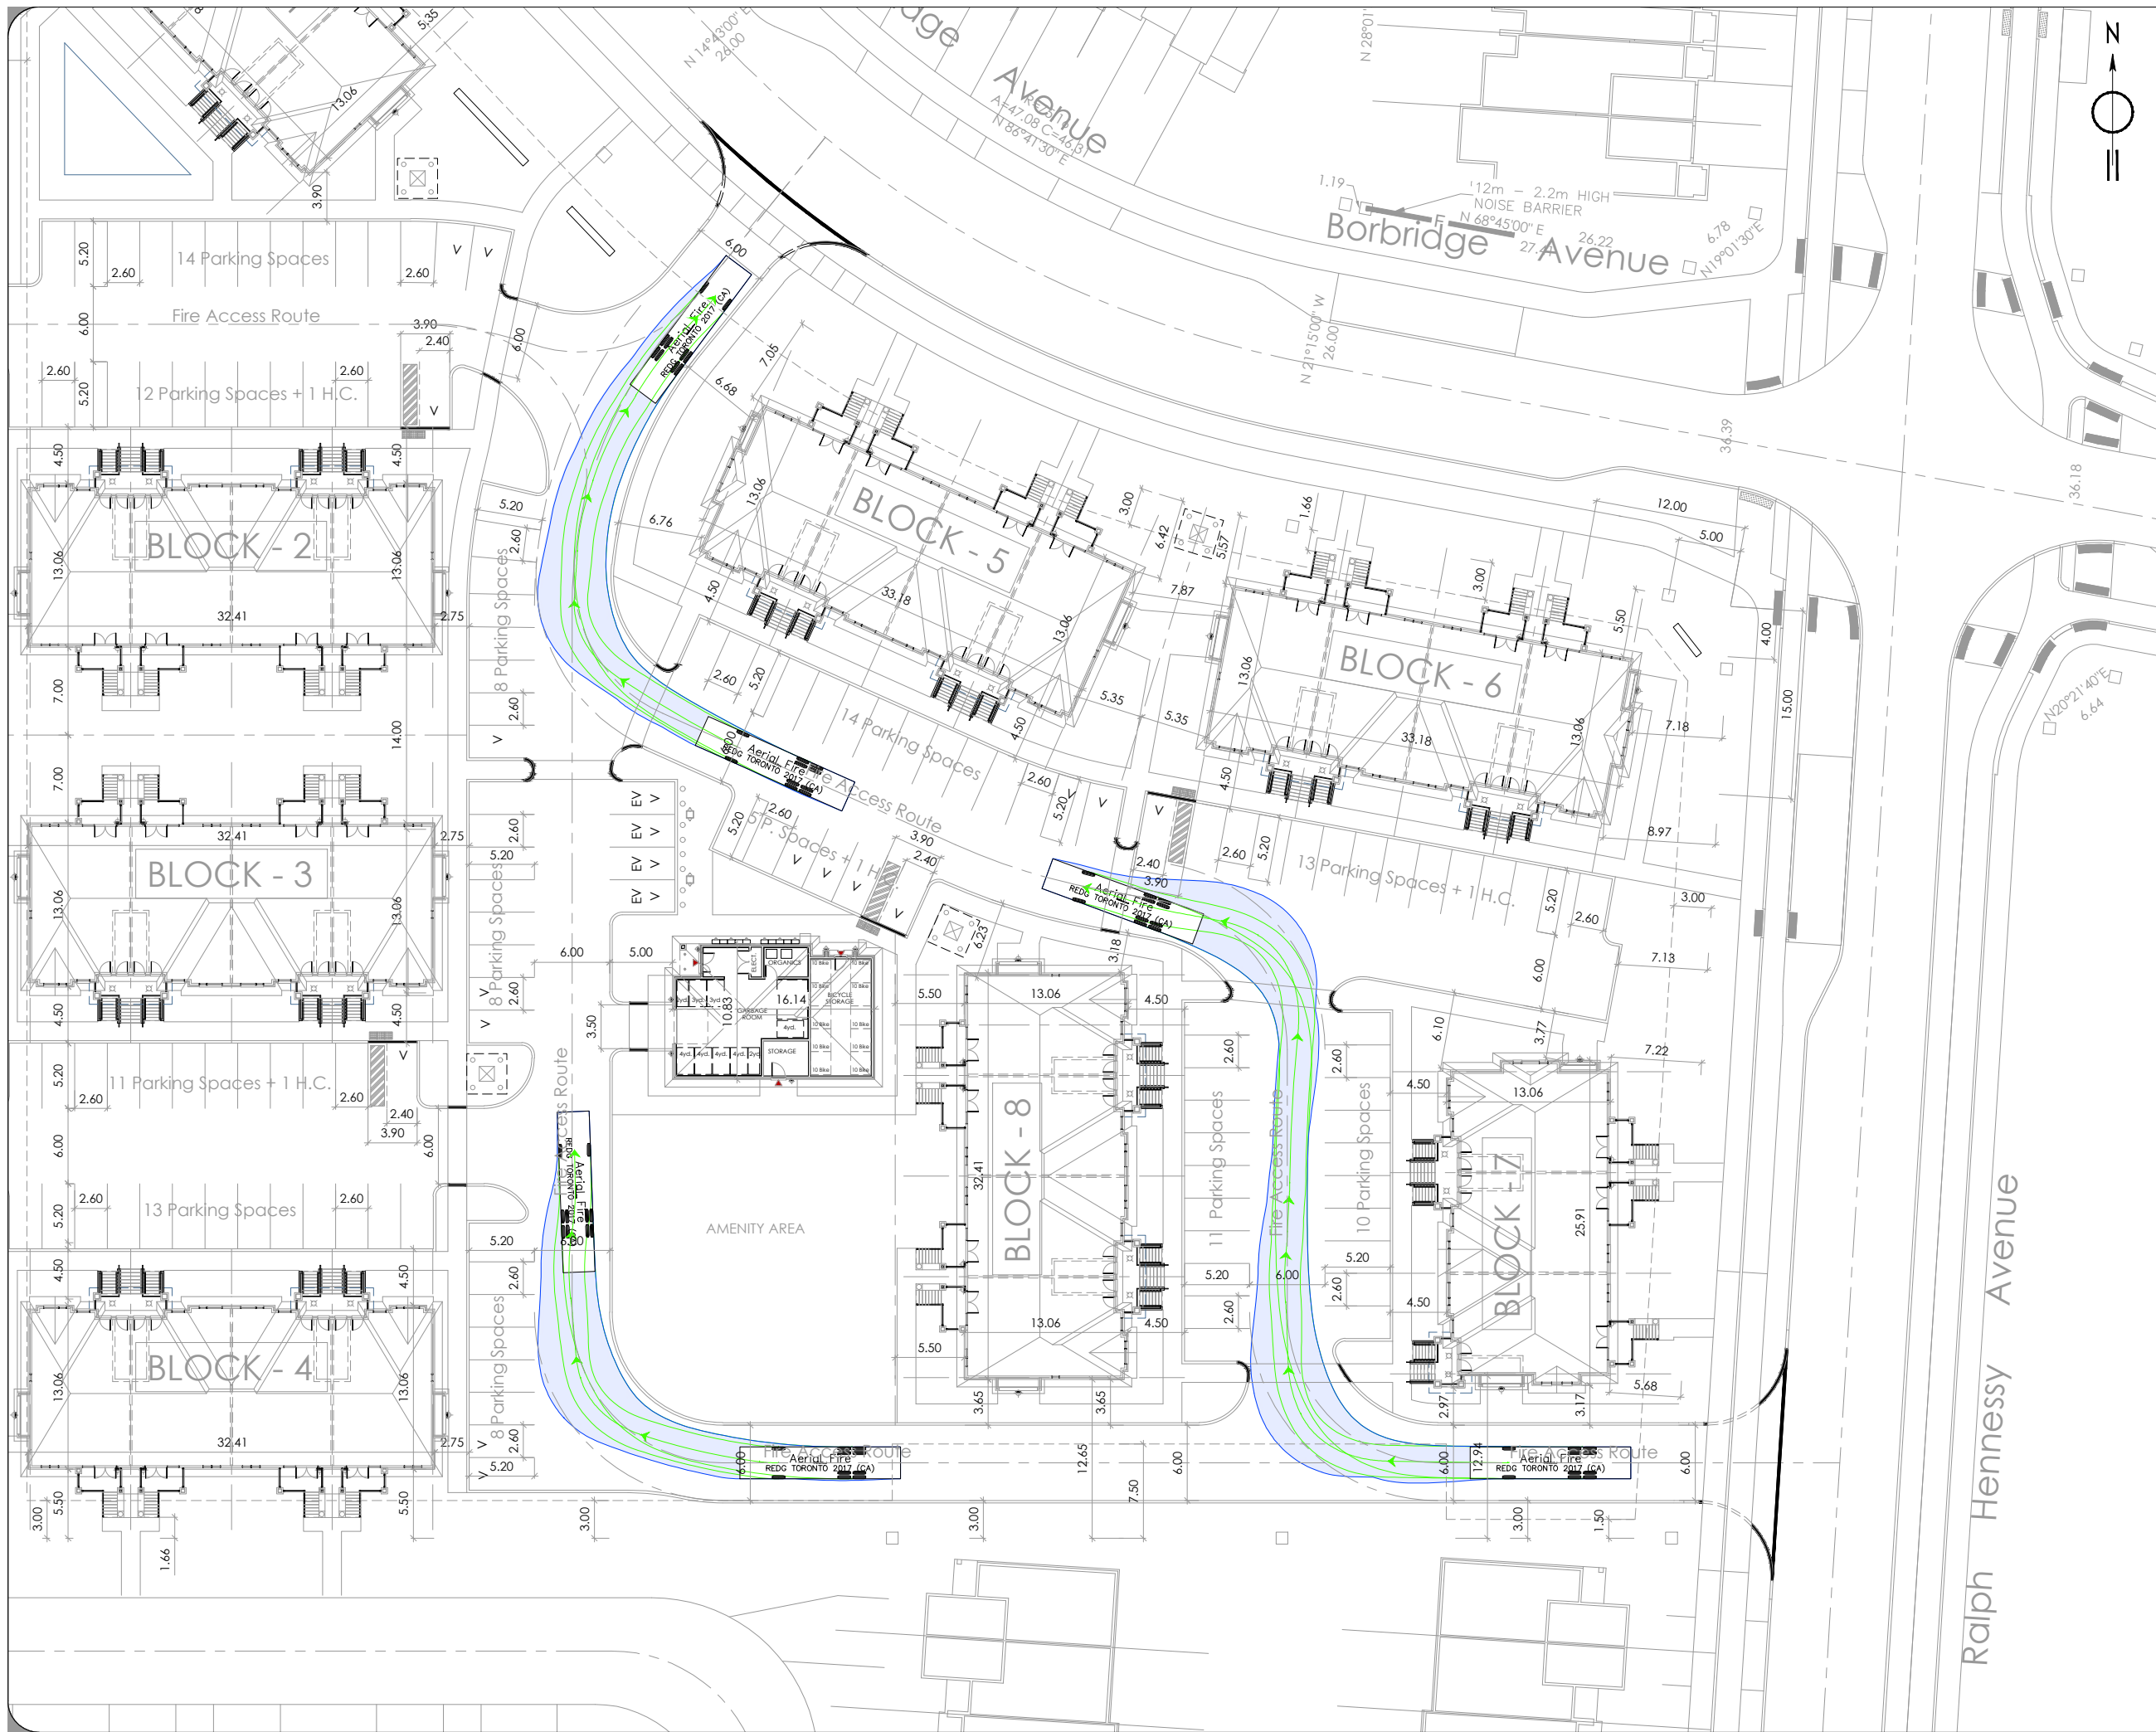

Notes:

Aerial Fire

Width	: 2.54	meters
Track	: 2.54	
Lock to Lock Time	: 6.0	
Steering Angle	: 37.0	




01	ISSUED FOR REVIEW	EW	25/10/2024
REV:	DESCRIPTION:	BY:	DATE:
STATUS:			

CGH Transportation
 6 Plaza Court
 Ottawa, ON
 K2H 7W1
 (343) 999-9117

CLIENT: Richcraft Group of Companies

ARCHITECT:

SITE: 955 Borbridge Avenue			
TITLE: Fire - Internal Movements Ralph Hennessy to Borbridge			
SCALE AT A3: NTS	DATE: 25/10/2024	DRAWN: EW	CHECKED: JK
PROJECT NO: 2024-122	DRAWING NO: 005	REVISION: 01	

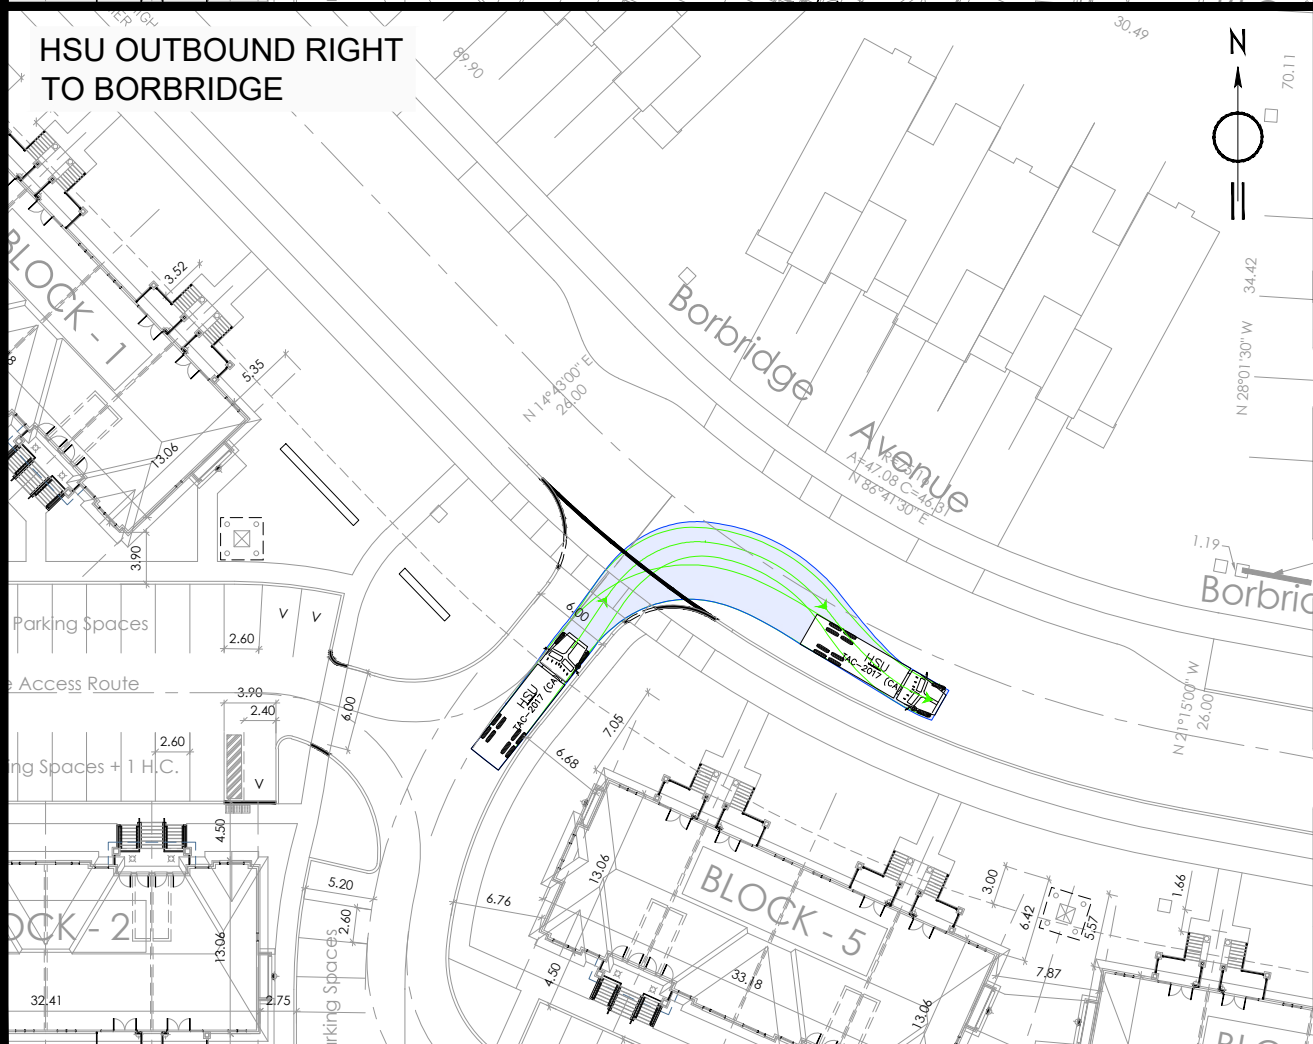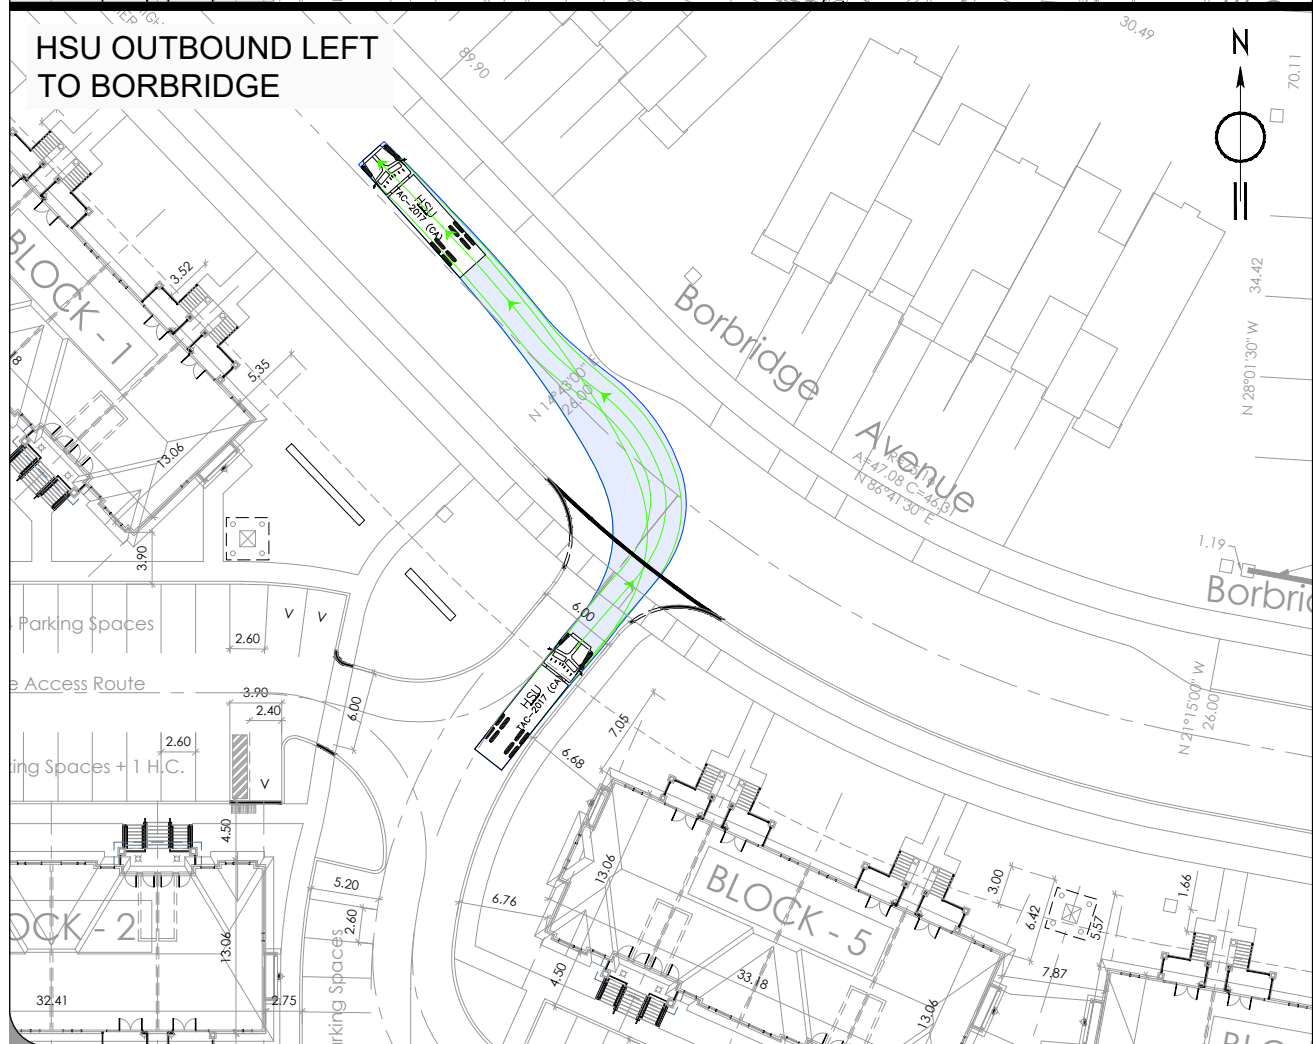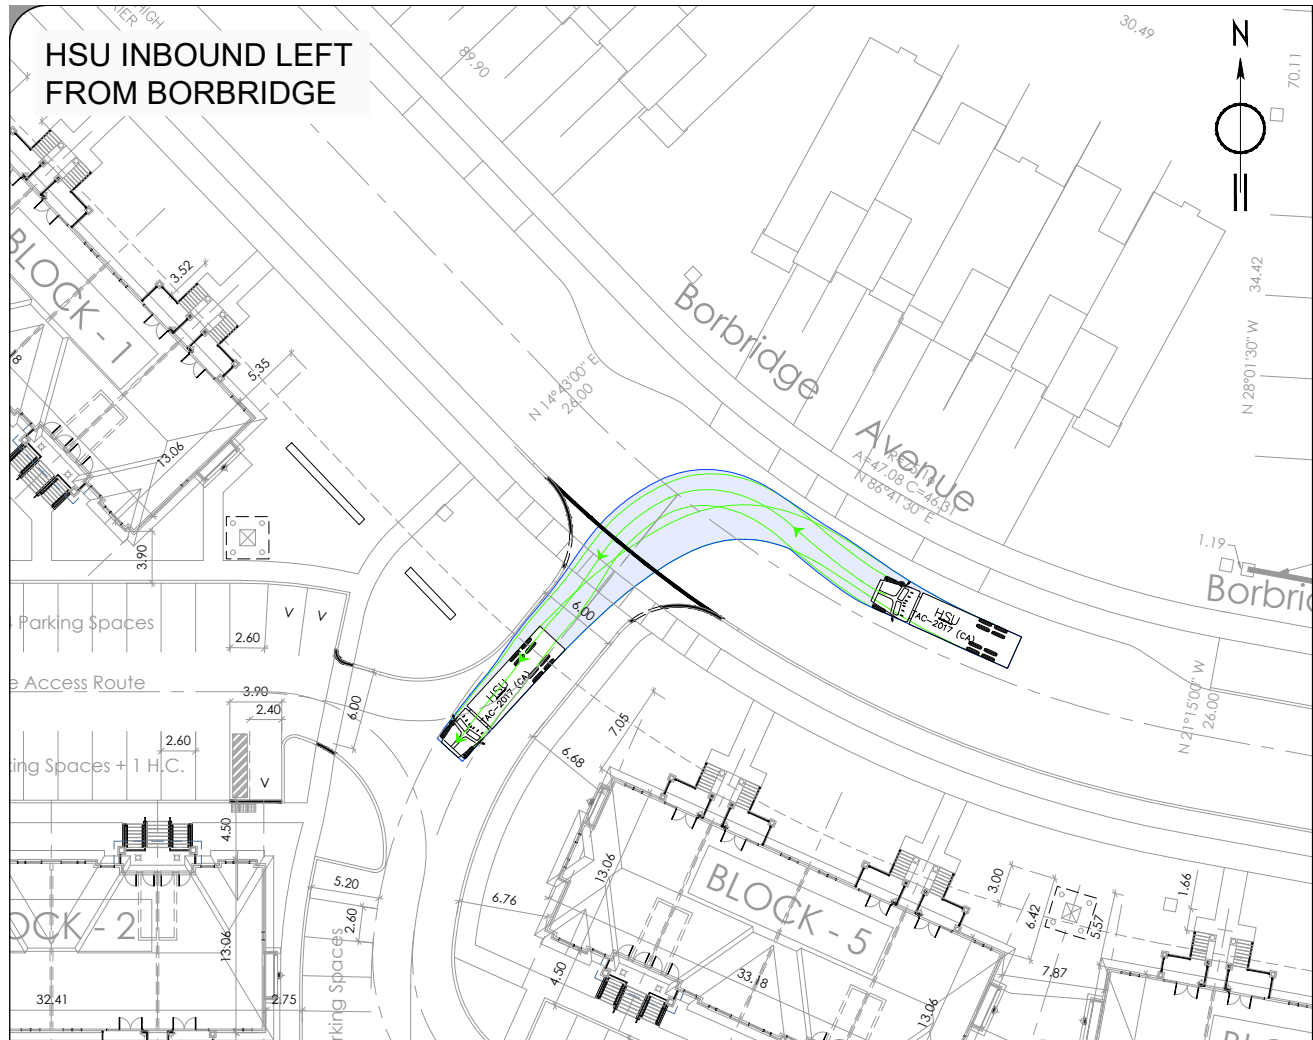

Notes:

11.50

0.80 8.40

HSU

	meters
Width	: 2.60
Track	: 2.60
Lock to Lock Time	: 6.0
Steering Angle	: 40.0





01	ISSUED FOR REVIEW	EW	25/10/2024
REV:	DESCRIPTION:	BY:	DATE:
STATUS:			

CGH Transportation
 6 Plaza Court
 Ottawa, ON
 K2H 7W1
 (343) 999-9117

CLIENT: Richcraft Group of Companies

ARCHITECT:

SITE: 955 Borbridge Avenue			
TITLE: HSU - Inbound/Outbound Turning Movements Borbridge			
SCALE AT A3: NTS	DATE: 25/10/2024	DRAWN: EW	CHECKED: JK
PROJECT NO: 2024-122	DRAWING NO: 006	REVISION: 01	

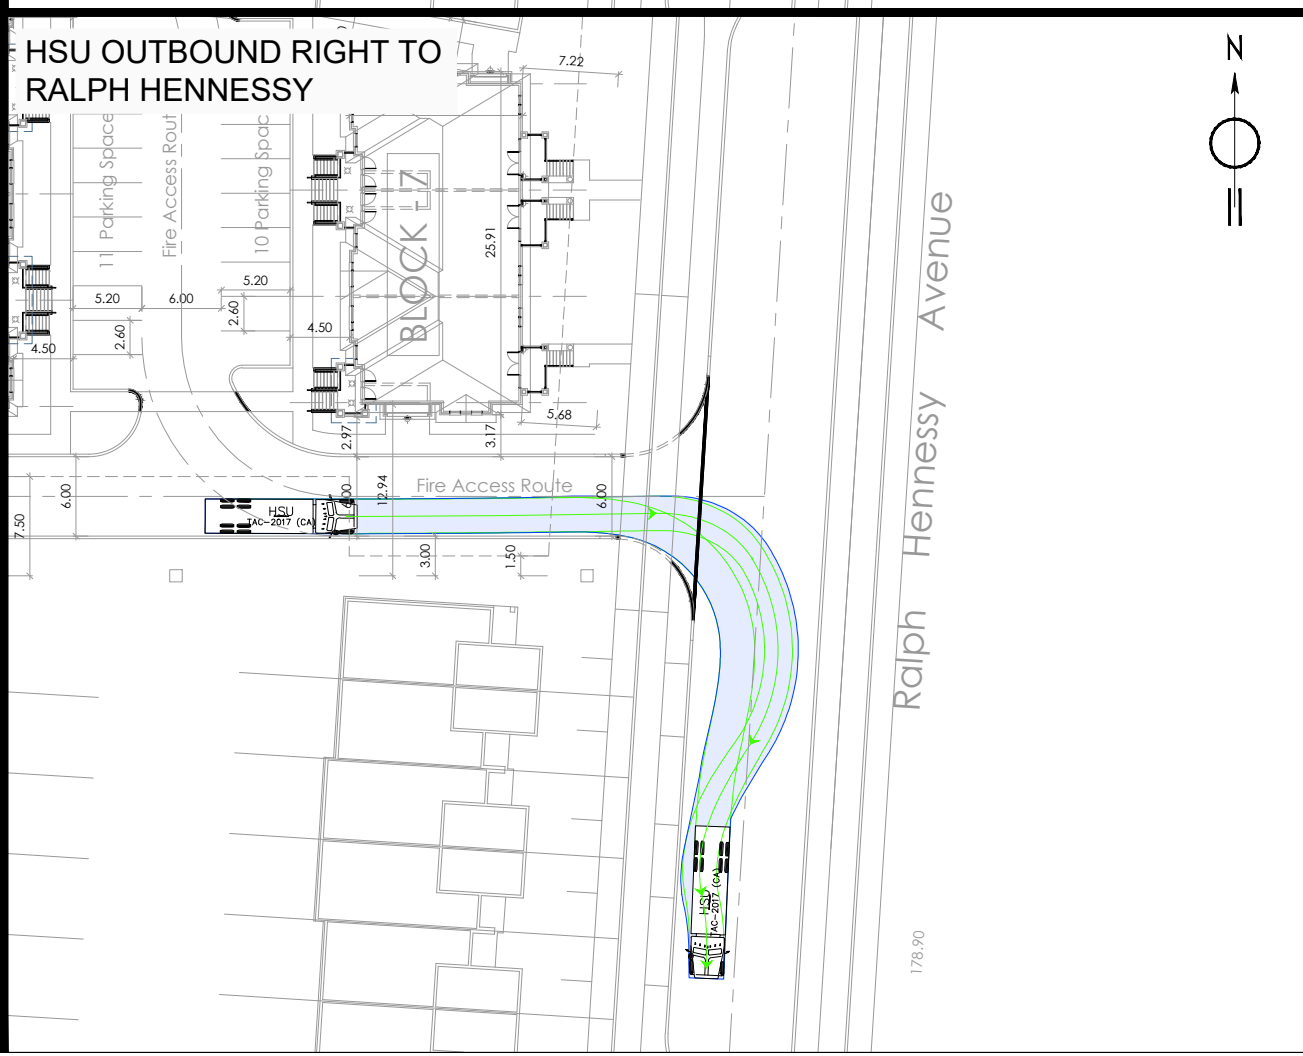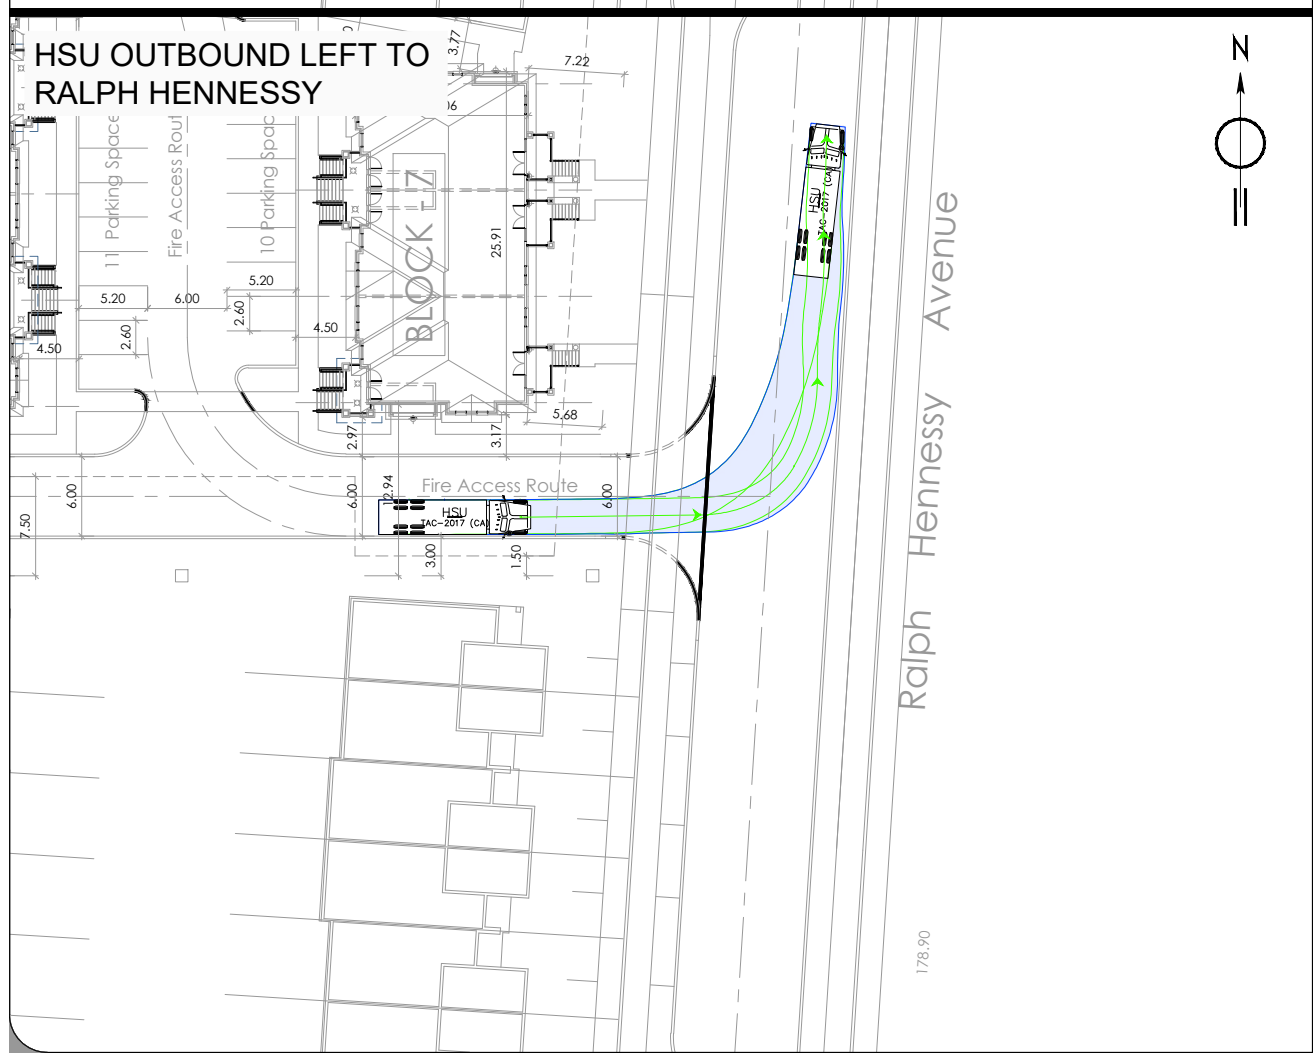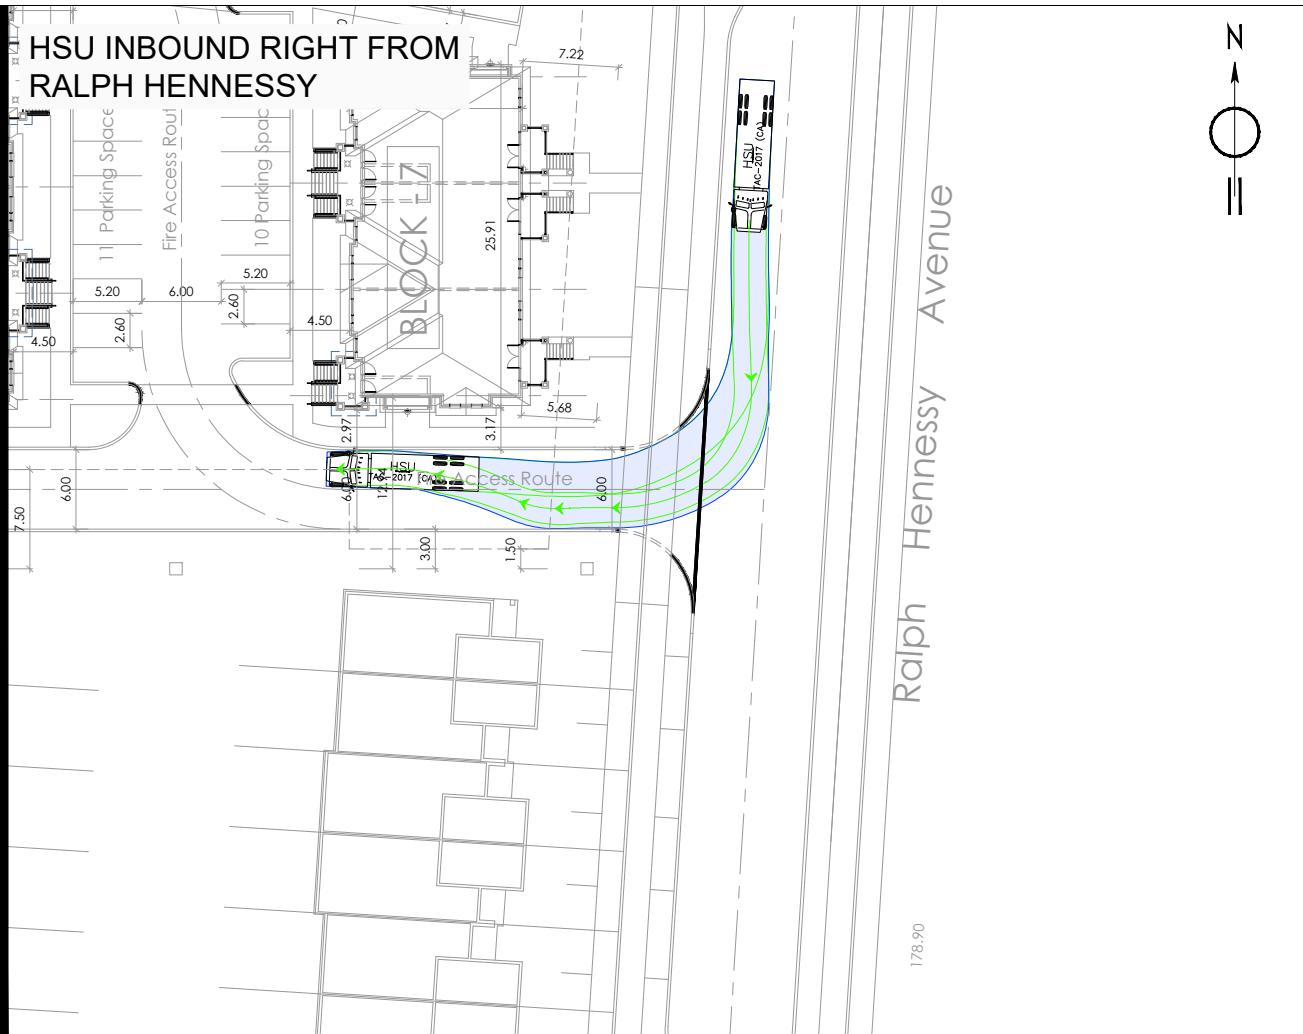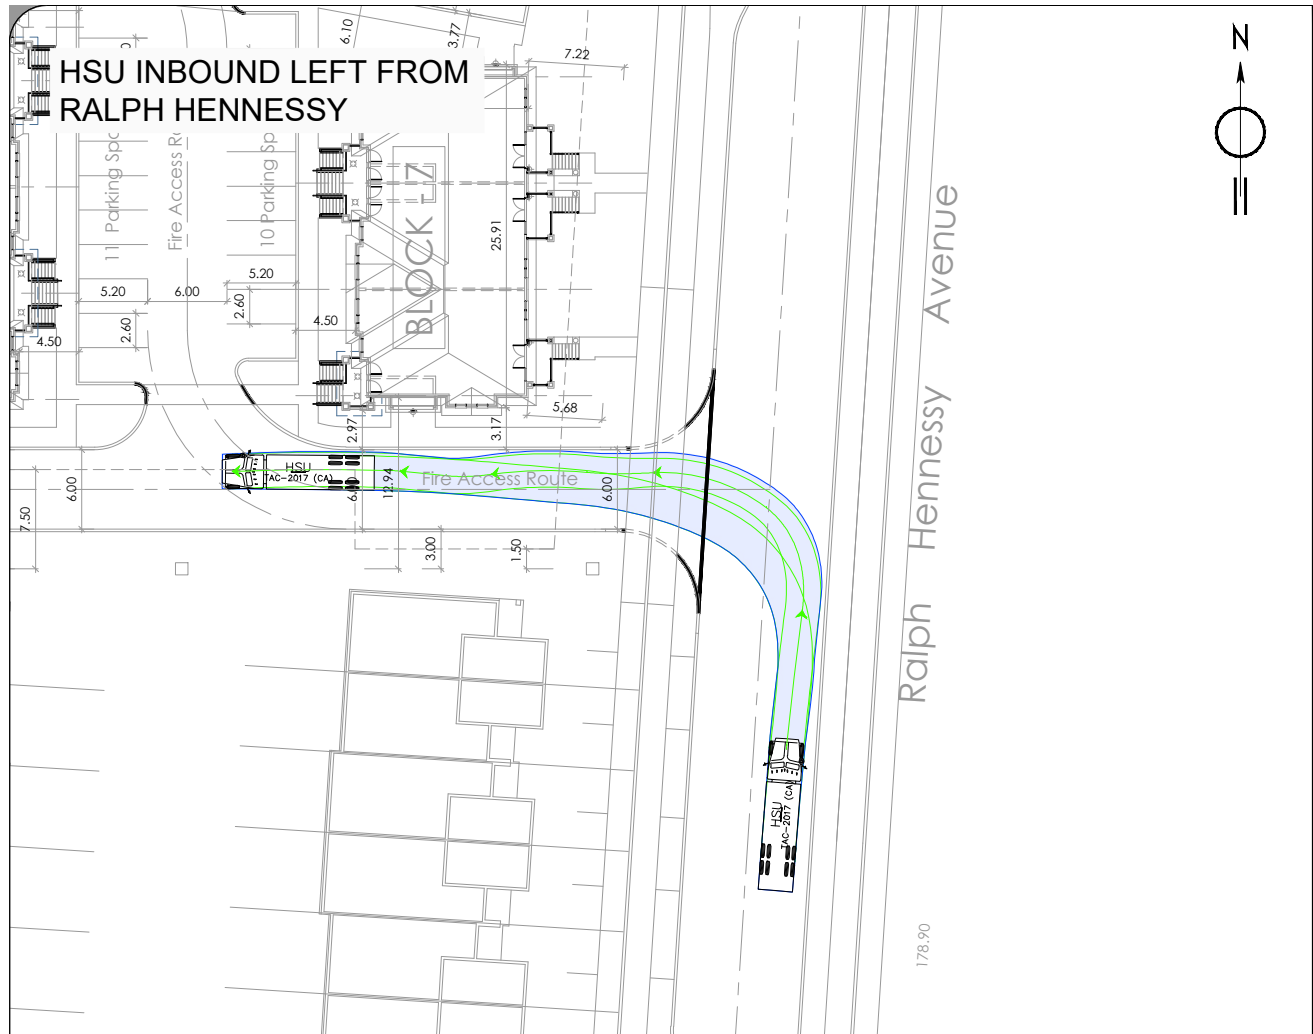

Notes:

11.50
0.80 8.40

HSU

	meters
Width	: 2.60
Track	: 2.60
Lock to Lock Time	: 6.0
Steering Angle	: 40.0

01	ISSUED FOR REVIEW	EW	25/10/2024
REV:	DESCRIPTION:	BY:	DATE:
STATUS:			

CGH Transportation
6 Plaza Court
Ottawa, ON
K2H 7W1
(343) 999-9117


CLIENT: Richcraft Group of Companies

ARCHITECT:

SITE:
955 Borbridge Avenue

TITLE:
HSU - Inbound/Outbound Movements Ralph Hennessy

SCALE AT A3: NTS	DATE: 25/10/2024	DRAWN: EW	CHECKED: JK
PROJECT NO: 2024-122	DRAWING NO: 007	REVISION: 01	

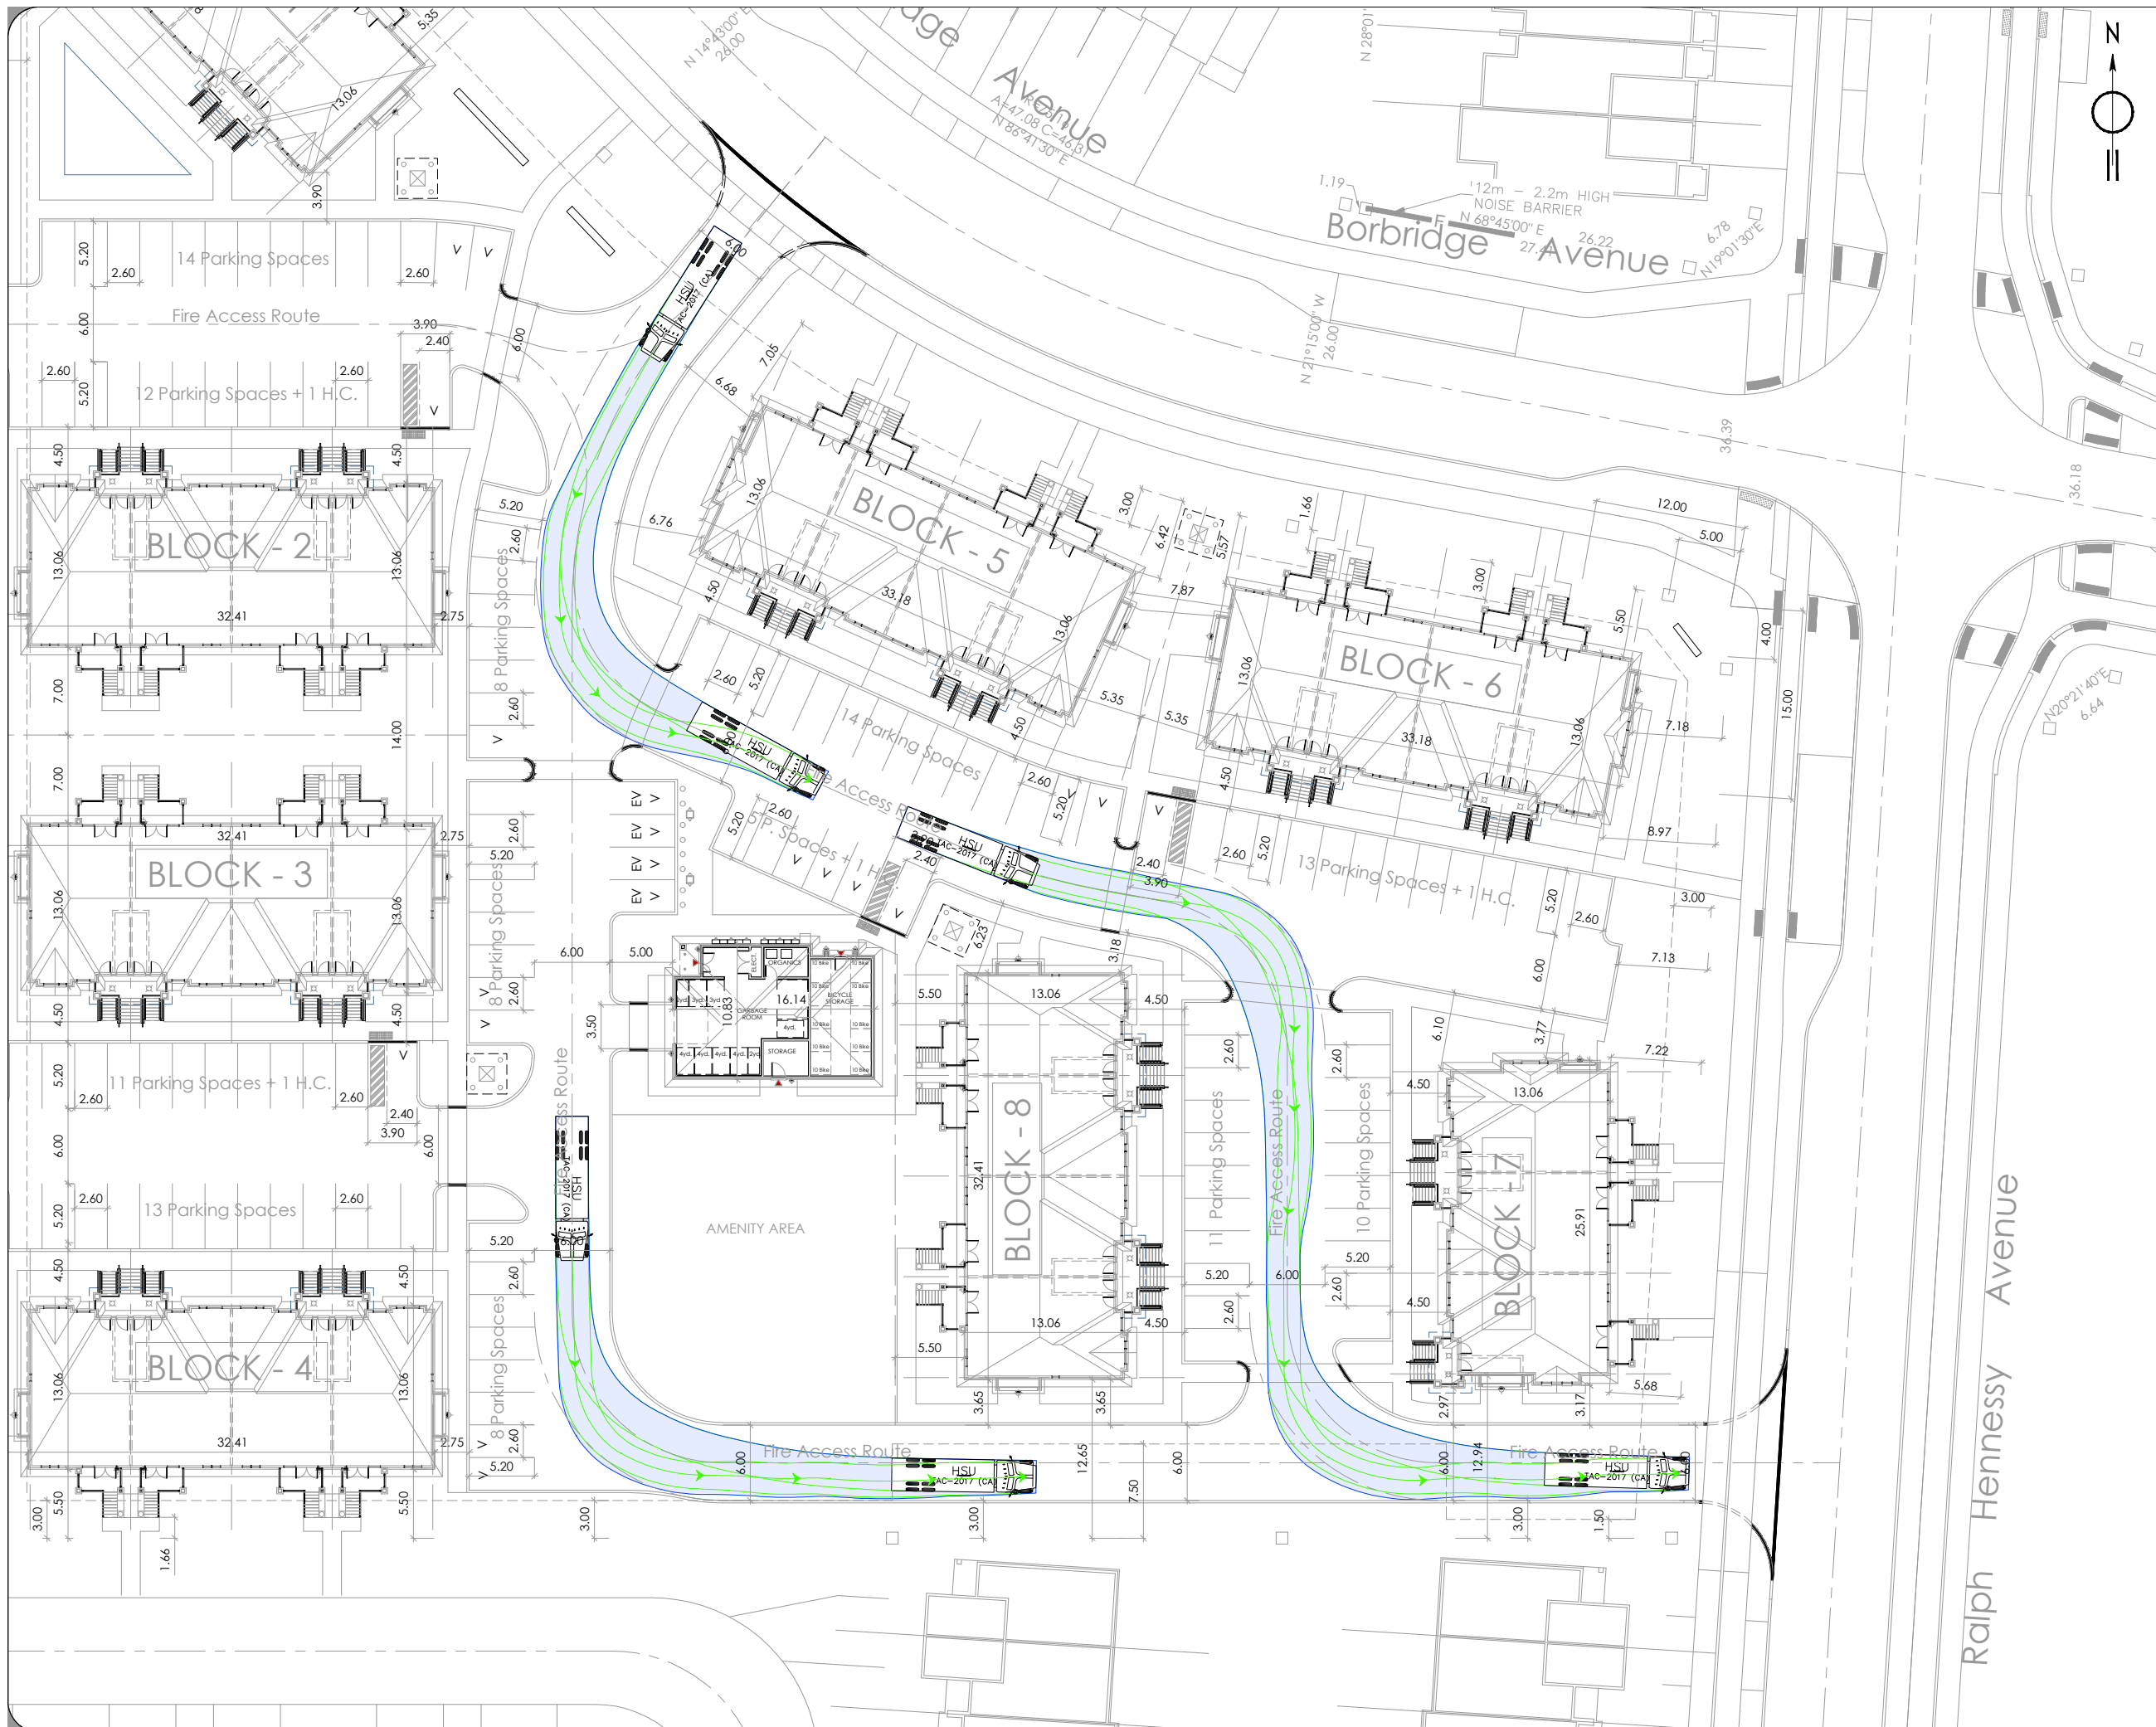

Notes:

HSU

Width : 2.60 meters
 Track : 2.60
 Lock to Lock Time : 6.0
 Steering Angle : 40.0

01	ISSUED FOR REVIEW	EW	25/10/2024
REV:	DESCRIPTION:	BY:	DATE:
STATUS:			

CGH Transportation
 6 Plaza Court
 Ottawa, ON
 K2H 7W1
 (343) 999-9117

CLIENT: Richcraft Group of Companies

ARCHITECT:


SITE: 955 Borbridge Avenue

TITLE: HSU - Internal Movements
 Borbridge to Ralph Hennessy

SCALE AT A3:	DATE:	DRAWN:	CHECKED:
NTS	25/10/2024	EW	JK
PROJECT NO:	DRAWING NO:	REVISION:	
2024-122	008	01	



Notes:

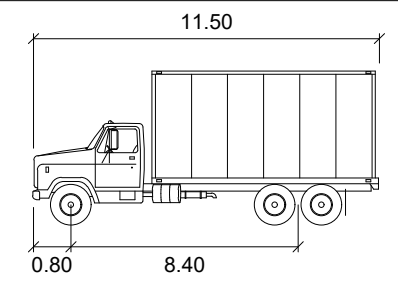

- HSU**
- Width : 2.60
 - Track : 2.60
 - Lock to Lock Time : 6.0
 - Steering Angle : 40.0

01	ISSUED FOR REVIEW	EW	25/10/2024
REV:	DESCRIPTION:	BY:	DATE:
STATUS:			

CGH Transportation
6 Plaza Court
Ottawa, ON
K2H 7W1
(343) 999-9117

CLIENT: Richcraft Group of Companies

ARCHITECT:

SITE: 955 Borbridge Avenue			
TITLE: HSU - Internal Movements Ralph Hennessy to Borbridge			
SCALE AT A3: NTS	DATE: 25/10/2024	DRAWN: EW	CHECKED: JK
PROJECT NO: 2024-122	DRAWING NO: 009	REVISION: 01	