


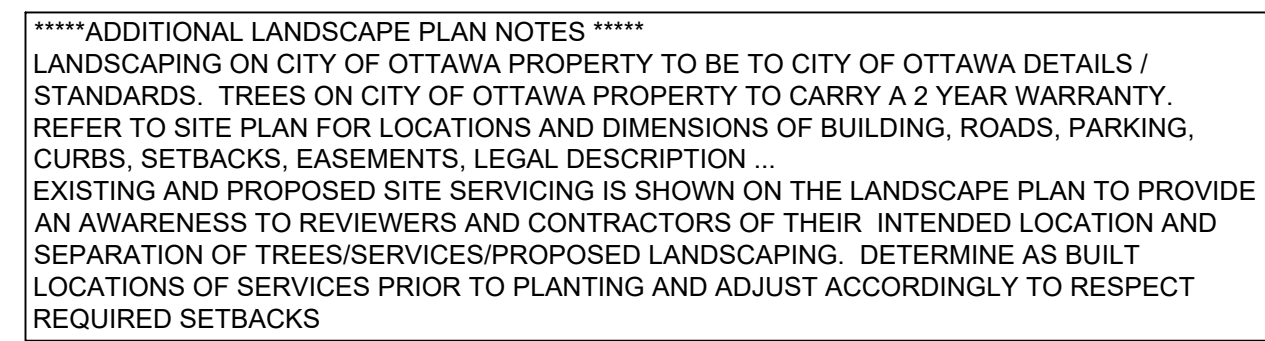

CONSULTANT TEAM:

ARCHITECT:
RLA
56 Beech Street
Ottawa, Ontario
K1S 3J6
Phone: 613-724-9932
rlsarchitects.com

CIVIL:
LRL
5430 Canotek Road
Glenora, ON K1J 9G3
842-3434
info@lrl.ca

LANDSCAPE ARCHITECT:
GJA INC.
GJALA.COM
(613) 286-5130

SURVEYOR:
AOV
14 Concourse Gate, Suite 50
Nepean, ON, K2E 7S6
613-727-0850
nepean@aovltd.com

Drawing Remains the Property of Copyright
 Reserved by Gino J. Aiello Landscape Architect.
 Do Not Use or Reproduce Without Approval of
 Gino J. Aiello.
NOT To Be Used For Construction **Unless**
 indicated by Revision: **FOR LANDSCAPE**
CONSTRUCTION:
Contractor is Responsible for Verification of Site
 Locations of all Utilities. Report any Discrepancies
 Between Site and Drawing Immediately to
 Gino J. Aiello. Do NOT Proceed Until Clarified.


 TURF AREAS TO BE SOD C/W 150MM DEPTH
 TOPSOIL ON APPROVED SUBGRADE [SOD TO BE
 #1 GRADE TURF GRASS NURSERY SOD PER
 NSGA - Fine Fescue/Kentucky Bluegrass SOD
 | PLANTING MIX TO BE APPROVED BY
 LANDSCAPE ARCHITECT | PLANT MATERIAL
 TO BE SUPPLIED AND PLANTING APPROVED BY
 LANDSCAPE ARCHITECT PRIOR TO PLANTING |
 ALL MATERIALS & WORK TO BE MAINTAINED
 UNTIL FINAL ACCEPTANCE, (MOWING TURF,
 WEEDING BEDS, WATERING TURF & PLANTS)
 & INCLUDE 1 YEAR WARRANTY FROM DATE OF
 FINAL ACCEPTANCE | PROVIDE WATERING OF
 ALL PLANT MATERIAL AS REQUIRED FOR
 PROPER ESTABLISHMENT, UNTIL END OF
 WARRANTY PERIOD | REFER TO CIVIL
 ENGINEER'S DRAWING FOR ELEVATIONS /
 GRADING |

The Landscape Plan is to be read in conjunction with the grading, servicing, site and survey plan | Bare root material to be planted in season only | All plant material locations to be staked on site by the landscape contractor and checked by the landscape architect prior to planting | All trees to be preserved on or directly adjacent to the site will be protected | Plant material are to be installed a minimum of; 3.0m away from any part of any hydro transformer, 3.0m corridor between a fire hydrant and the curb, a 2.5m radius beside or behind a fire hydrant, 2.0m from any servicing/utility line or structure |



TREE SCHEDULE - 129 MAIN STREET							
CODE	QUANTITY		BOTANICAL NAME	COMMON NAME	B&B SPECIMEN	SPREAD	NATIVE
	PRIVATE	PUBLIC	40 YEAR OUTLOOK SPREAD FORECASTED via "Manual of Woody Landscape Plants" by MICHAEL A. DIRR.				
CO	1	0	Celtis occidentalis	Common Hackberry	50mm cal	18M	YES
QR	1	0	Quercus rubra	Red Oak	50mm cal	15M	YES
TOTALS	2	0					

LARGE SHRUBS / SMALL TREES						
Code	Qty.	Botanical Name	Common Name	Size	Condition	NATIVE
ac	5	Amelanchier canadensis	Tree Serviceberry	1.0m Ht.	Pot	YES
vi	5	Viburnum lentago	Nannyberry	1.0m Ht.	Pot	YES
SHRUBS						
Code	Qty.	Botanical Name	Common Name	Size	Condition	Condition
HK	25	Hypericum kalmanium	Kalm St. John's wort	30cm	Pot	YES
SA	125	Spiraea alba	Meadowsweet	60cm	Pot	YES

1 REFER TO TCR BY IFS

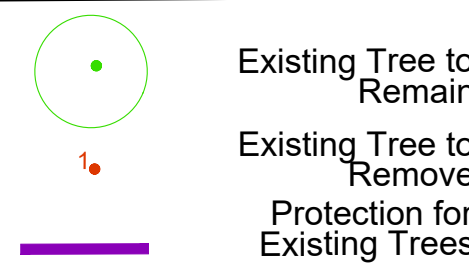

LANDSCAPE LEGEND

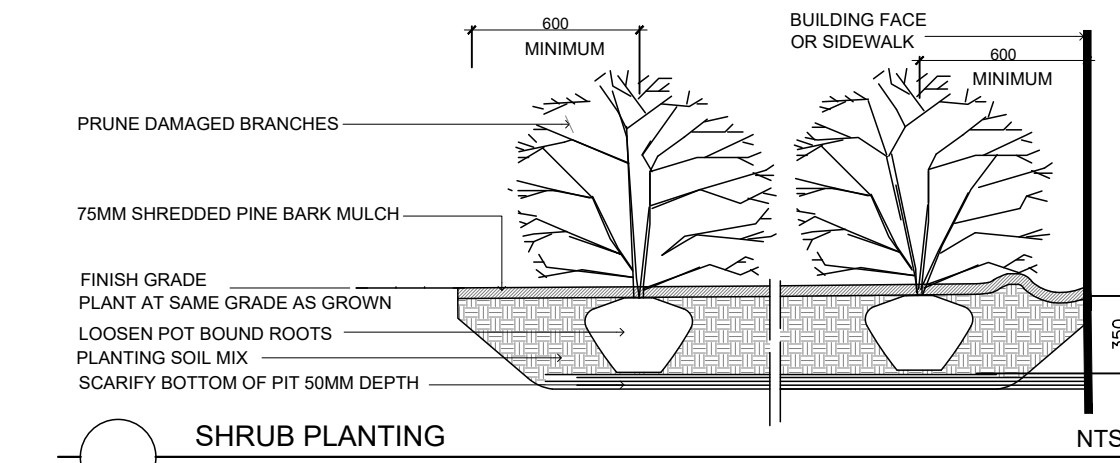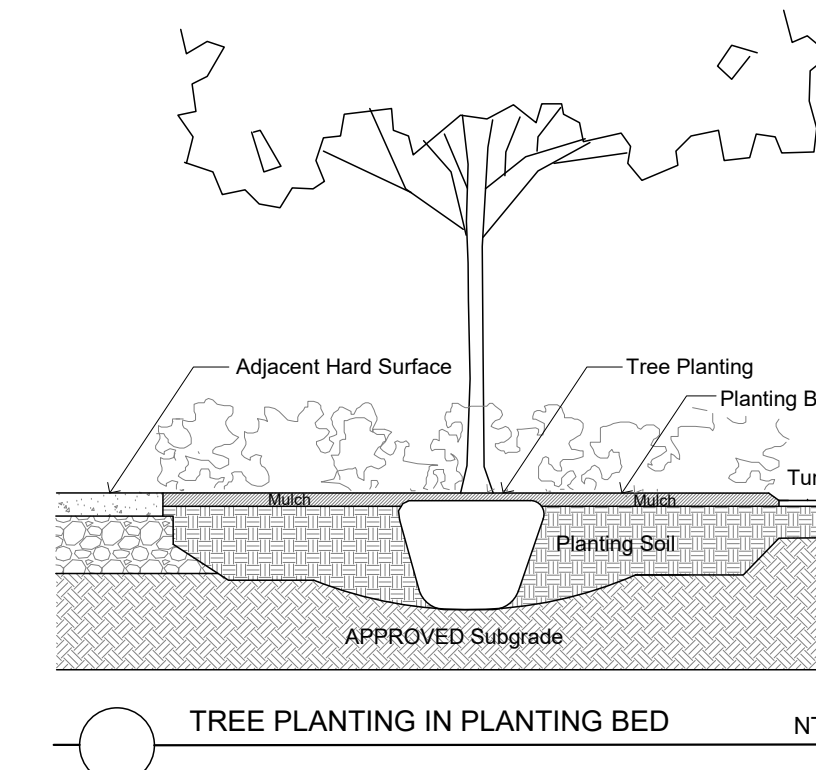

During Excavation/Bed Preparation if Extreme Conditions are Encountered (Wat
Rock, Gravel...) Notify GJA INC Immediately.

