

MANAGER.

4. ALL PROPOSED TREES ARE 1.5m MIN.

FROM PROPERTY LINE


b) MAINTAIN 2.5m MIN. FROM CURB.

2.0m MIN. FROM WATERMAINS

SEYMOUR PACIFIC DEVELOPMENTS LTI

100 St Anns Street, Campbell River, B.C (T)250.286.8045 (F)250.286.8046 www.seymourpacific.ca

SITE MAP:

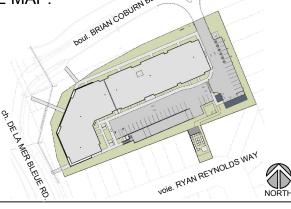

PROJECT STATUS:

ISSUED FOR SPC SUBMISSION

Revision	Schedule

No.	Description	Revision Date
1	ISSUED FOR CLIENT REVIEW	2023-07-07
2	ISSUED FOR SITE PLAN REVIEW	2023-11-03
3	ISSUED FOR SITE PLAN REVIEW	2024-04-29
4	ISSUED FOR SITE PLAN REVIEW	2024-06-04
5	ISSUED FOR SPC SUBMISSION	2024-08-06
6	ISSUED FOR SPC SUBMISSION	2024-10-25
7	ISSUED FOR SPC SUBMISSION	2024-11-26
8	ISSUED FOR SPC SUBMISSION	2024-11-28



TRADE CONTRACTORS SHALL VERIFY ALL DIMENSIONS AND REPORT ANY DISCREPANCIES OR INCONSISTENCIES TO SEYMOUR PACIFIC DEVELOPMENTS LTD. WITHOUT DELAY, FOR CLARIFICATION DRAWINGS DESIGNS REPRESENTED AND DRAWINGS USED AS INSTRUMENTS OF SERVICE SHALL REMAIN THE COPYRIG AND PROPERTY OF SEYMOUR PACIFIC DEVELOPMENTS LTD. ANY REPRODUCTION

OR USE FOR ANY PURPOSE OTHER THAN THAT AUTHORIZED BY SEYMOUR PACIFIC DEVELOPMENTS LTD. IS PROHIBITED.

CONTRACTORS SHALL REMAIN FAMILIAR WITH, SHALL REFER TO, AND SHALL PERFORM IN ACCORDANCE WITH LOCAL LAWS, REGULATIONS AND BUILDING CODES. CONTRACTORS SHALL MAINTAIN GOOD INDUSTRY BUILDING AND SAFETY PRACTICES CONSISTENT WITH THE CONTRACT INTENT AND THE REQUIREMENTS OF JURISDICTIONAL AUTHORITIES.

ADDITIONAL CLAIMS AND COSTS RELATED TO NON-MATERIAL CHANGES WILL NOT BE ACCEPTED BY SEYMOUR PACIFIC DEVELOPMENTS LTD. NON-MATERIAL CHANGES ARE DEEMED TO BE PLAN CHANGES OR SPECIFICATION ADJUSTMENTS THAT DO NOT SUBSTANTIALLY AFFECT THE VALUE, TIME, COST AND QUALITY OF

CONTRACTORS SHALL MAKE EVERY REASONABLE EFFORT TO MAINTAIN SCHEDULE TARGETS AND PROVIDE GOOD EFFICIENCY, PROGRESS, WORKMANSHIP AND QUALITY TOWARD DEFICIENCY-FREE RESULTS.

PROJECT NAME:

CASSETTE COMMONS

CITY OF OTTAWA:

2275 MER BLEUE ROAD

OTTAWA, ON


DRAWING TITLE:

LANDSCAPE PLAN

DRAWN BY:	K. SELIN
CHECKED BY:	K. CERVENY
DATE:	2024-11-28
SCALE:	1:200

DRAWING #:

REV #:

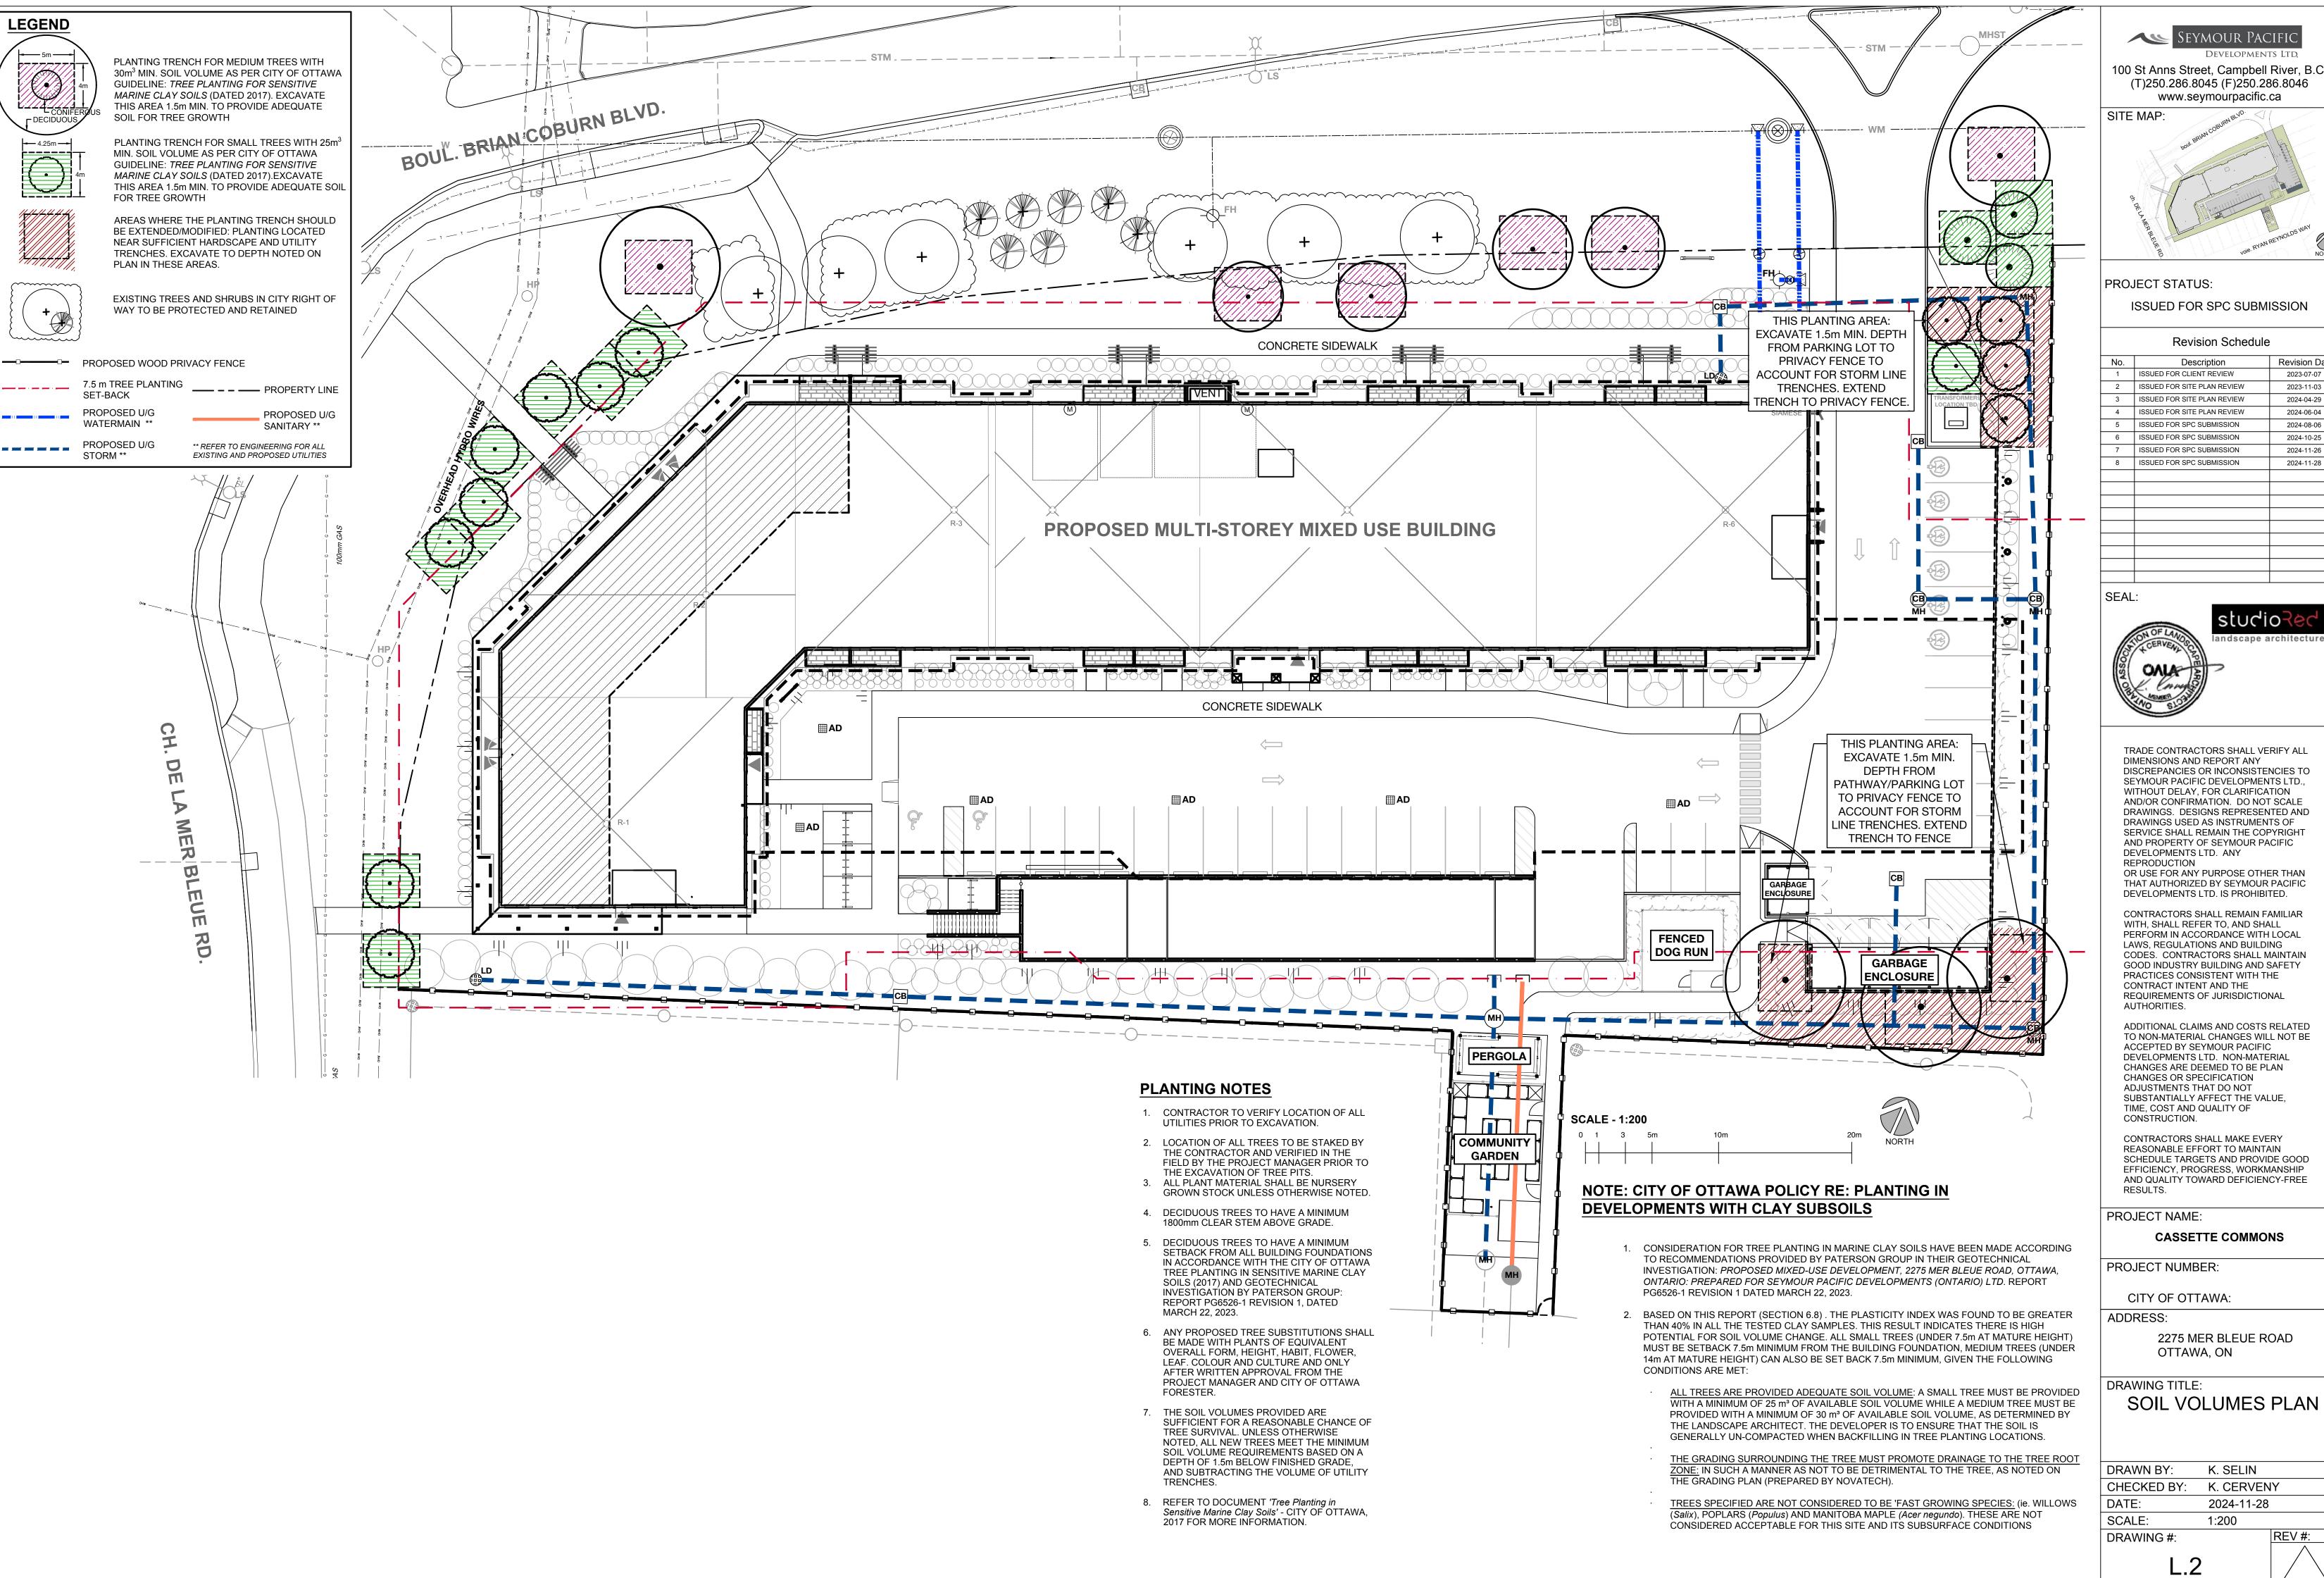

SEYMOUR PACIFIC Developments Ltd.

100 St Anns Street, Campbell River, B.C. (T)250.286.8045 (F)250.286.8046



ISSUED FOR SPC SUBMISSION

Revision Schedule

No.	Description	Revision Date
140.	Describitori	INEVISION Date
1	ISSUED FOR CLIENT REVIEW	2023-07-07
2	ISSUED FOR SITE PLAN REVIEW	2023-11-03
3	ISSUED FOR SITE PLAN REVIEW	2024-04-29
4	ISSUED FOR SITE PLAN REVIEW	2024-06-04
5	ISSUED FOR SPC SUBMISSION	2024-08-06
6	ISSUED FOR SPC SUBMISSION	2024-10-25
7	ISSUED FOR SPC SUBMISSION	2024-11-26
8	ISSUED FOR SPC SUBMISSION	2024-11-28



TRADE CONTRACTORS SHALL VERIFY ALL DIMENSIONS AND REPORT ANY DISCREPANCIES OR INCONSISTENCIES TO SEYMOUR PACIFIC DEVELOPMENTS LTD., WITHOUT DELAY, FOR CLARIFICATION AND/OR CONFIRMATION. DO NOT SCALE DRAWINGS. DESIGNS REPRESENTED AND DRAWINGS USED AS INSTRUMENTS OF SERVICE SHALL REMAIN THE COPYRIGHT AND PROPERTY OF SEYMOUR PACIFIC DEVELOPMENTS LTD. ANY

OR USE FOR ANY PURPOSE OTHER THAN THAT AUTHORIZED BY SEYMOUR PACIFIC DEVELOPMENTS LTD. IS PROHIBITED.

CONTRACTORS SHALL REMAIN FAMILIAR WITH, SHALL REFER TO, AND SHALL PERFORM IN ACCORDANCE WITH LOCAL LAWS, REGULATIONS AND BUILDING CODES. CONTRACTORS SHALL MAINTAIN GOOD INDUSTRY BUILDING AND SAFETY PRACTICES CONSISTENT WITH THE CONTRACT INTENT AND THE REQUIREMENTS OF JURISDICTIONAL AUTHORITIES.

ADDITIONAL CLAIMS AND COSTS RELATED TO NON-MATERIAL CHANGES WILL NOT BE ACCEPTED BY SEYMOUR PACIFIC DEVELOPMENTS LTD. NON-MATERIAL CHANGES ARE DEEMED TO BE PLAN CHANGES OR SPECIFICATION ADJUSTMENTS THAT DO NOT SUBSTANTIALLY AFFECT THE VALUE, TIME, COST AND QUALITY OF

CONTRACTORS SHALL MAKE EVERY REASONABLE EFFORT TO MAINTAIN SCHEDULE TARGETS AND PROVIDE GOOD EFFICIENCY, PROGRESS, WORKMANSHIP AND QUALITY TOWARD DEFICIENCY-FREE

PROJECT NAME:

CASSETTE COMMONS


PROJECT NUMBER:


CITY OF OTTAWA:

2275 MER BLEUE ROAD OTTAWA, ON

DRAWING TITLE:

-	DRAWN BY:	K. SELIN
	CHECKED BY:	K. CERVENY
	DATE:	2024-11-28
	SCALE:	1:200
	DRAWING #:	REV #:

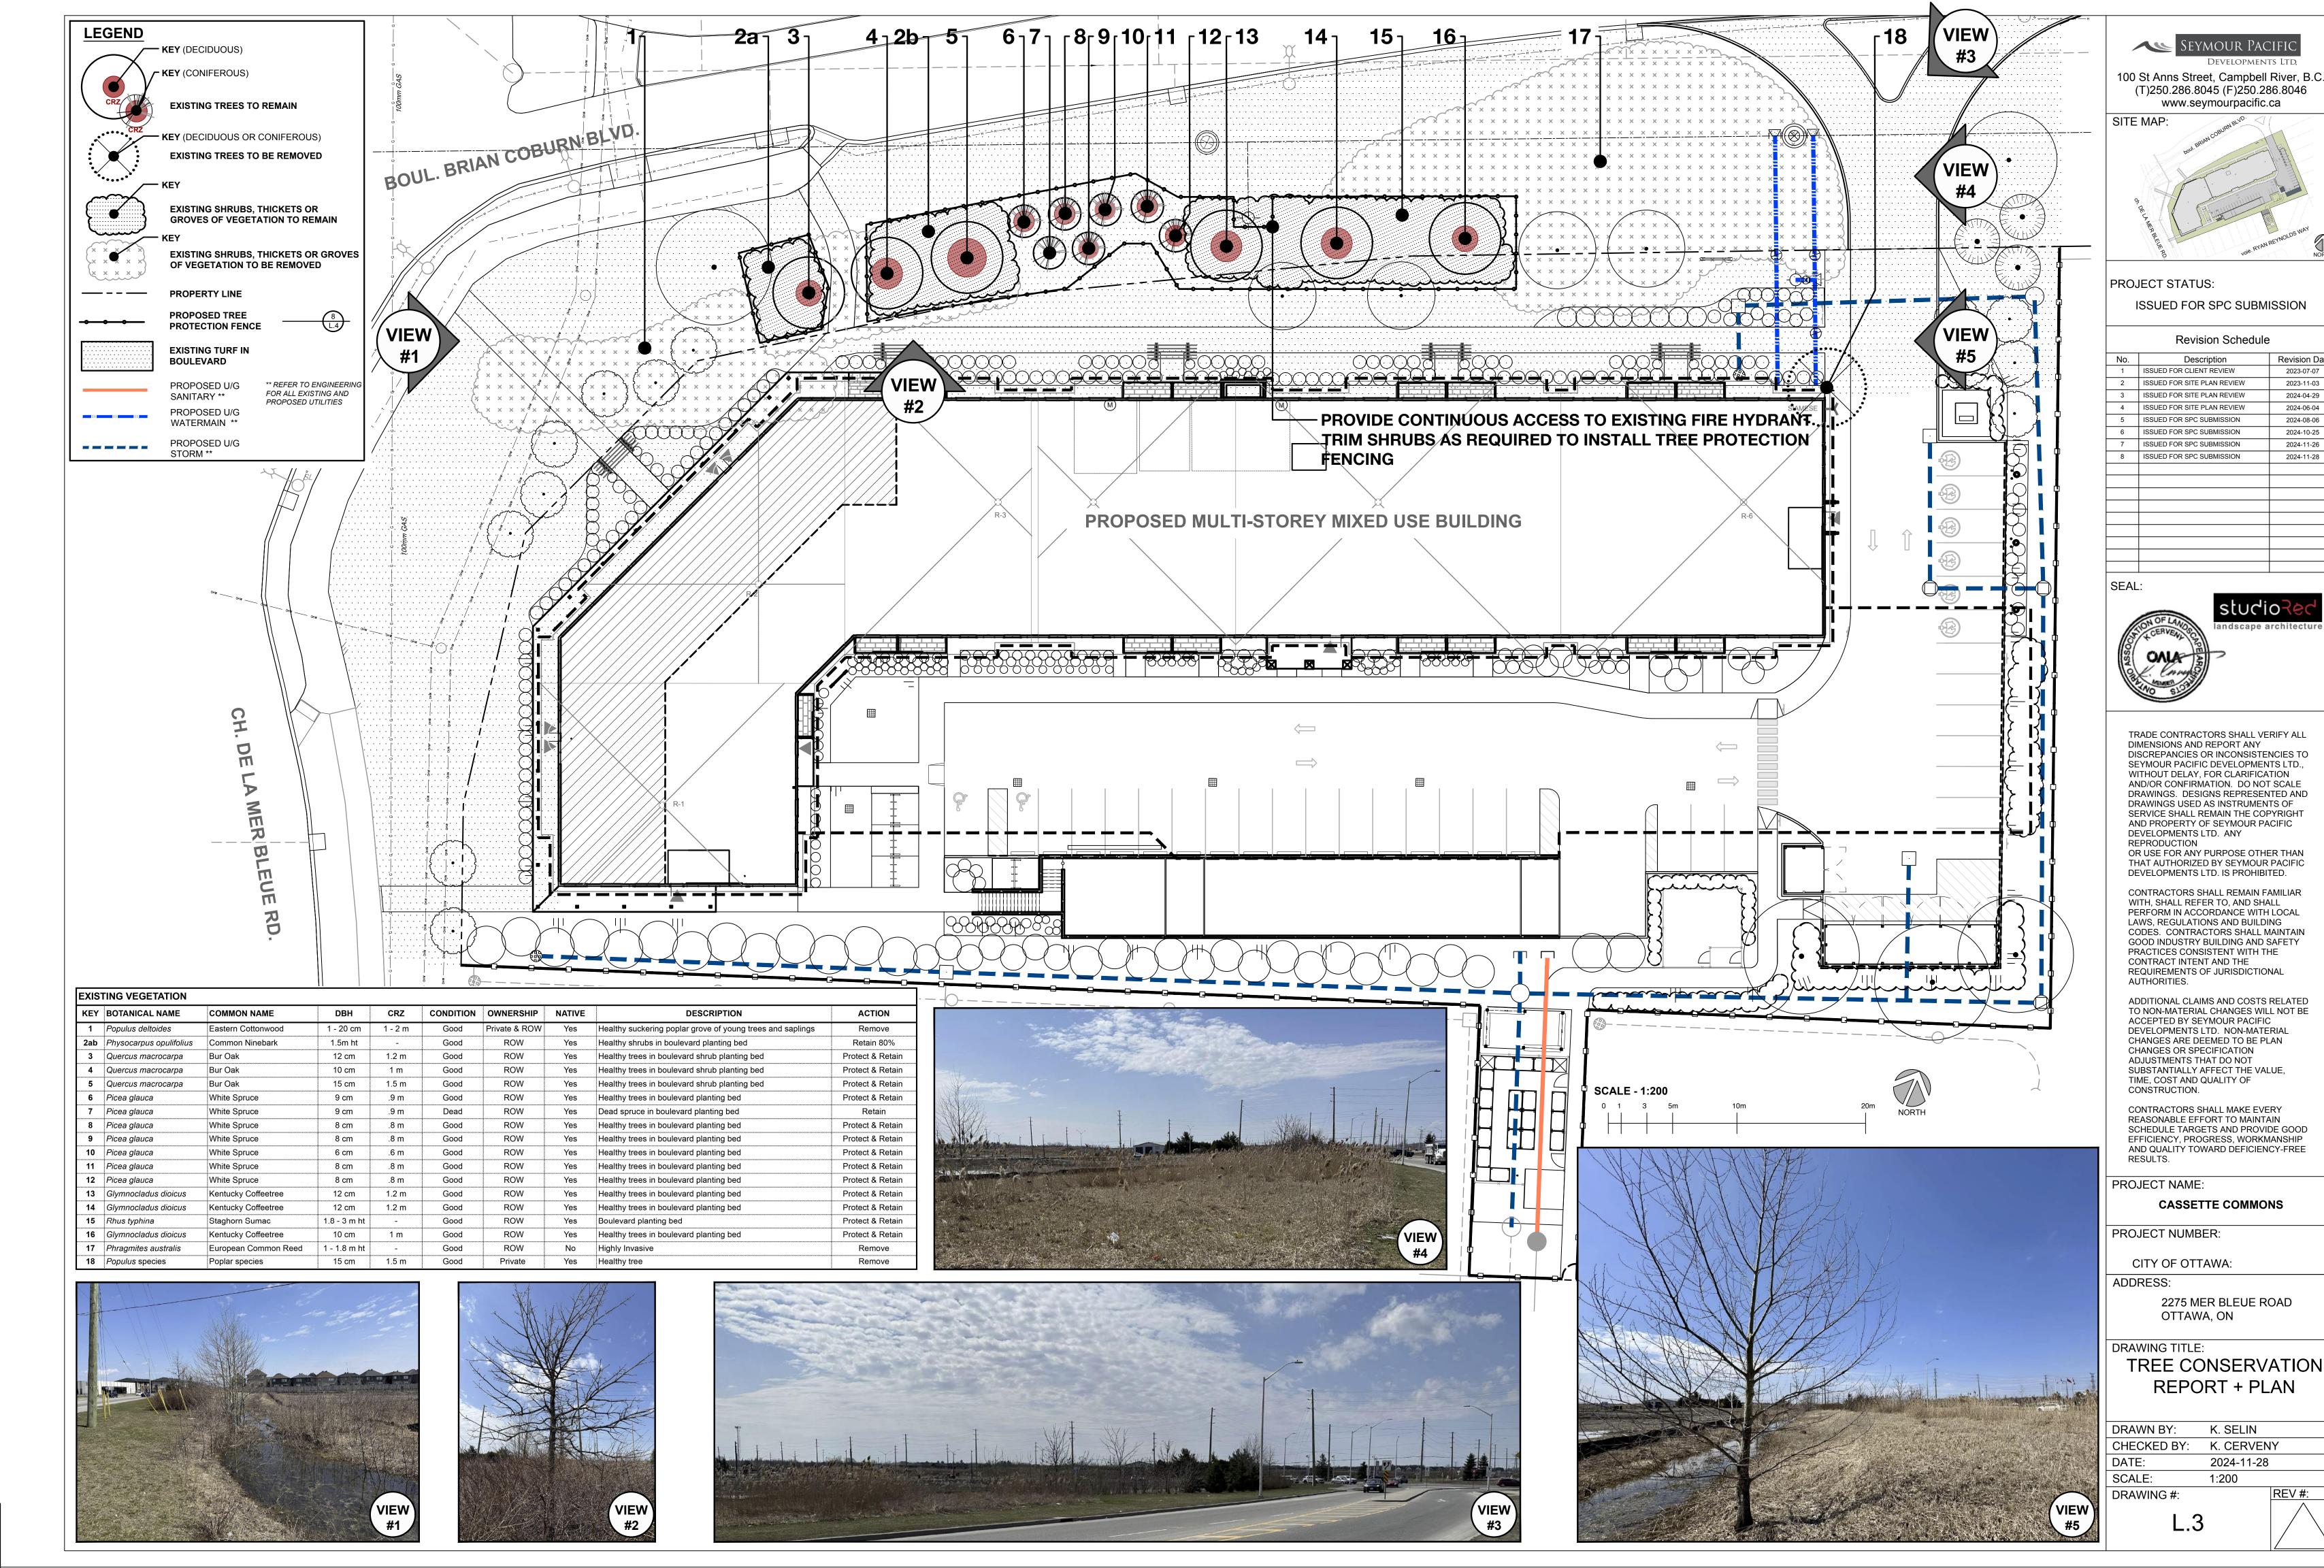

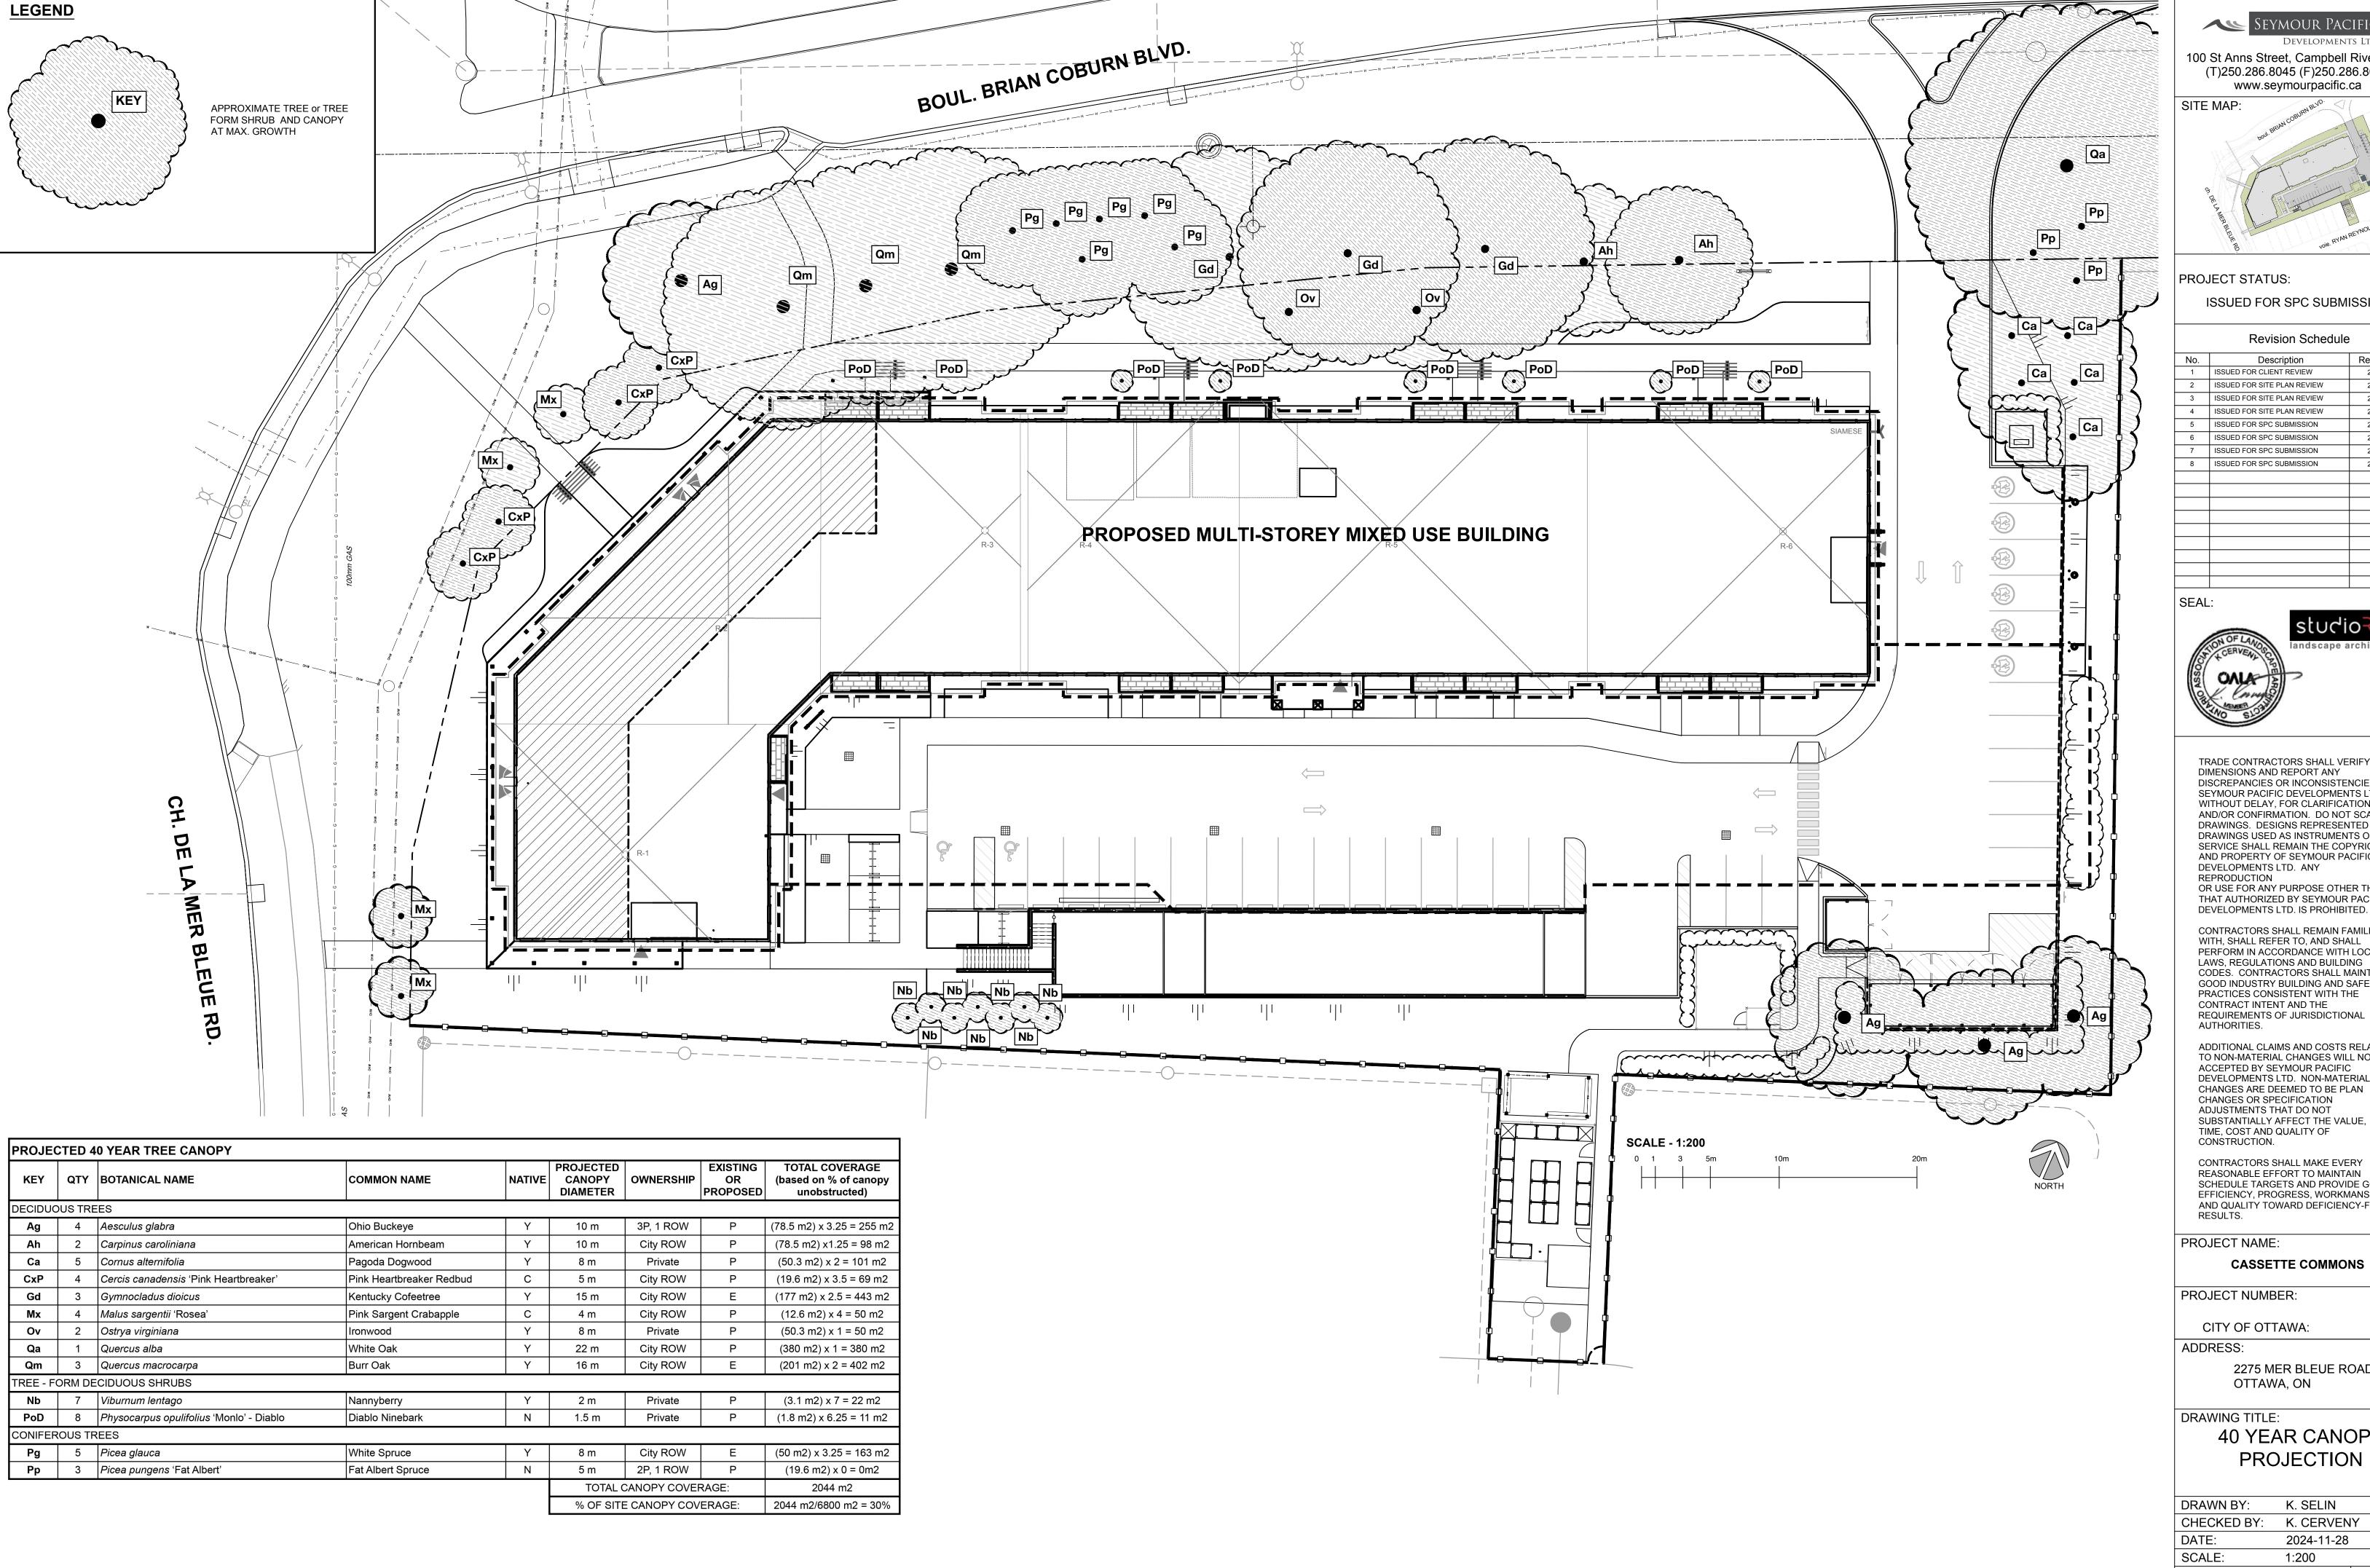

SEYMOUR PACIFIC Developments Ltd.

100 St Anns Street, Campbell River, B.C. (T)250.286.8045 (F)250.286.8046 www.seymourpacific.ca

PROJECT STATUS:

ISSUED FOR SPC SUBMISSION

No.	Description	Revision Date
1	ISSUED FOR CLIENT REVIEW	2023-07-07
2	ISSUED FOR SITE PLAN REVIEW	2023-11-03
3	ISSUED FOR SITE PLAN REVIEW	2024-04-29
4	ISSUED FOR SITE PLAN REVIEW	2024-06-04
5	ISSUED FOR SPC SUBMISSION	2024-08-06
6	ISSUED FOR SPC SUBMISSION	2024-10-25
7	ISSUED FOR SPC SUBMISSION	2024-11-26
8	ISSUED FOR SPC SUBMISSION	2024-11-28



TRADE CONTRACTORS SHALL VERIFY ALL DIMENSIONS AND REPORT ANY DISCREPANCIES OR INCONSISTENCIES TO SEYMOUR PACIFIC DEVELOPMENTS LTD., WITHOUT DELAY, FOR CLARIFICATION DRAWINGS. DESIGNS REPRESENTED AND DRAWINGS USED AS INSTRUMENTS OF SERVICE SHALL REMAIN THE COPYRIGH AND PROPERTY OF SEYMOUR PACIFIC DEVELOPMENTS LTD. ANY

OR USE FOR ANY PURPOSE OTHER THAN THAT AUTHORIZED BY SEYMOUR PACIFIC DEVELOPMENTS LTD. IS PROHIBITED.

CONTRACTORS SHALL REMAIN FAMILIAR WITH, SHALL REFER TO, AND SHALL PERFORM IN ACCORDANCE WITH LOCAL LAWS, REGULATIONS AND BUILDING CODES. CONTRACTORS SHALL MAINTAIN GOOD INDUSTRY BUILDING AND SAFETY PRACTICES CONSISTENT WITH THE CONTRACT INTENT AND THE REQUIREMENTS OF JURISDICTIONAL AUTHORITIES.

ADDITIONAL CLAIMS AND COSTS RELATED TO NON-MATERIAL CHANGES WILL NOT BE ACCEPTED BY SEYMOUR PACIFIC DEVELOPMENTS LTD. NON-MATERIAL CHANGES ARE DEEMED TO BE PLAN CHANGES OR SPECIFICATION ADJUSTMENTS THAT DO NOT SUBSTANTIALLY AFFECT THE VALUE, TIME, COST AND QUALITY OF

CONTRACTORS SHALL MAKE EVERY REASONABLE EFFORT TO MAINTAIN SCHEDULE TARGETS AND PROVIDE GOOD EFFICIENCY, PROGRESS, WORKMANSHIP AND QUALITY TOWARD DEFICIENCY-FREE

PROJECT NAME:

PROJECT NUMBER:

CITY OF OTTAWA:

2275 MER BLEUE ROAD OTTAWA, ON


40 YEAR CANOPY PROJECTION


K. SELIN DRAWN BY: CHECKED BY: K. CERVENY 2024-11-28

1:200

DRAWING #:


REV #:

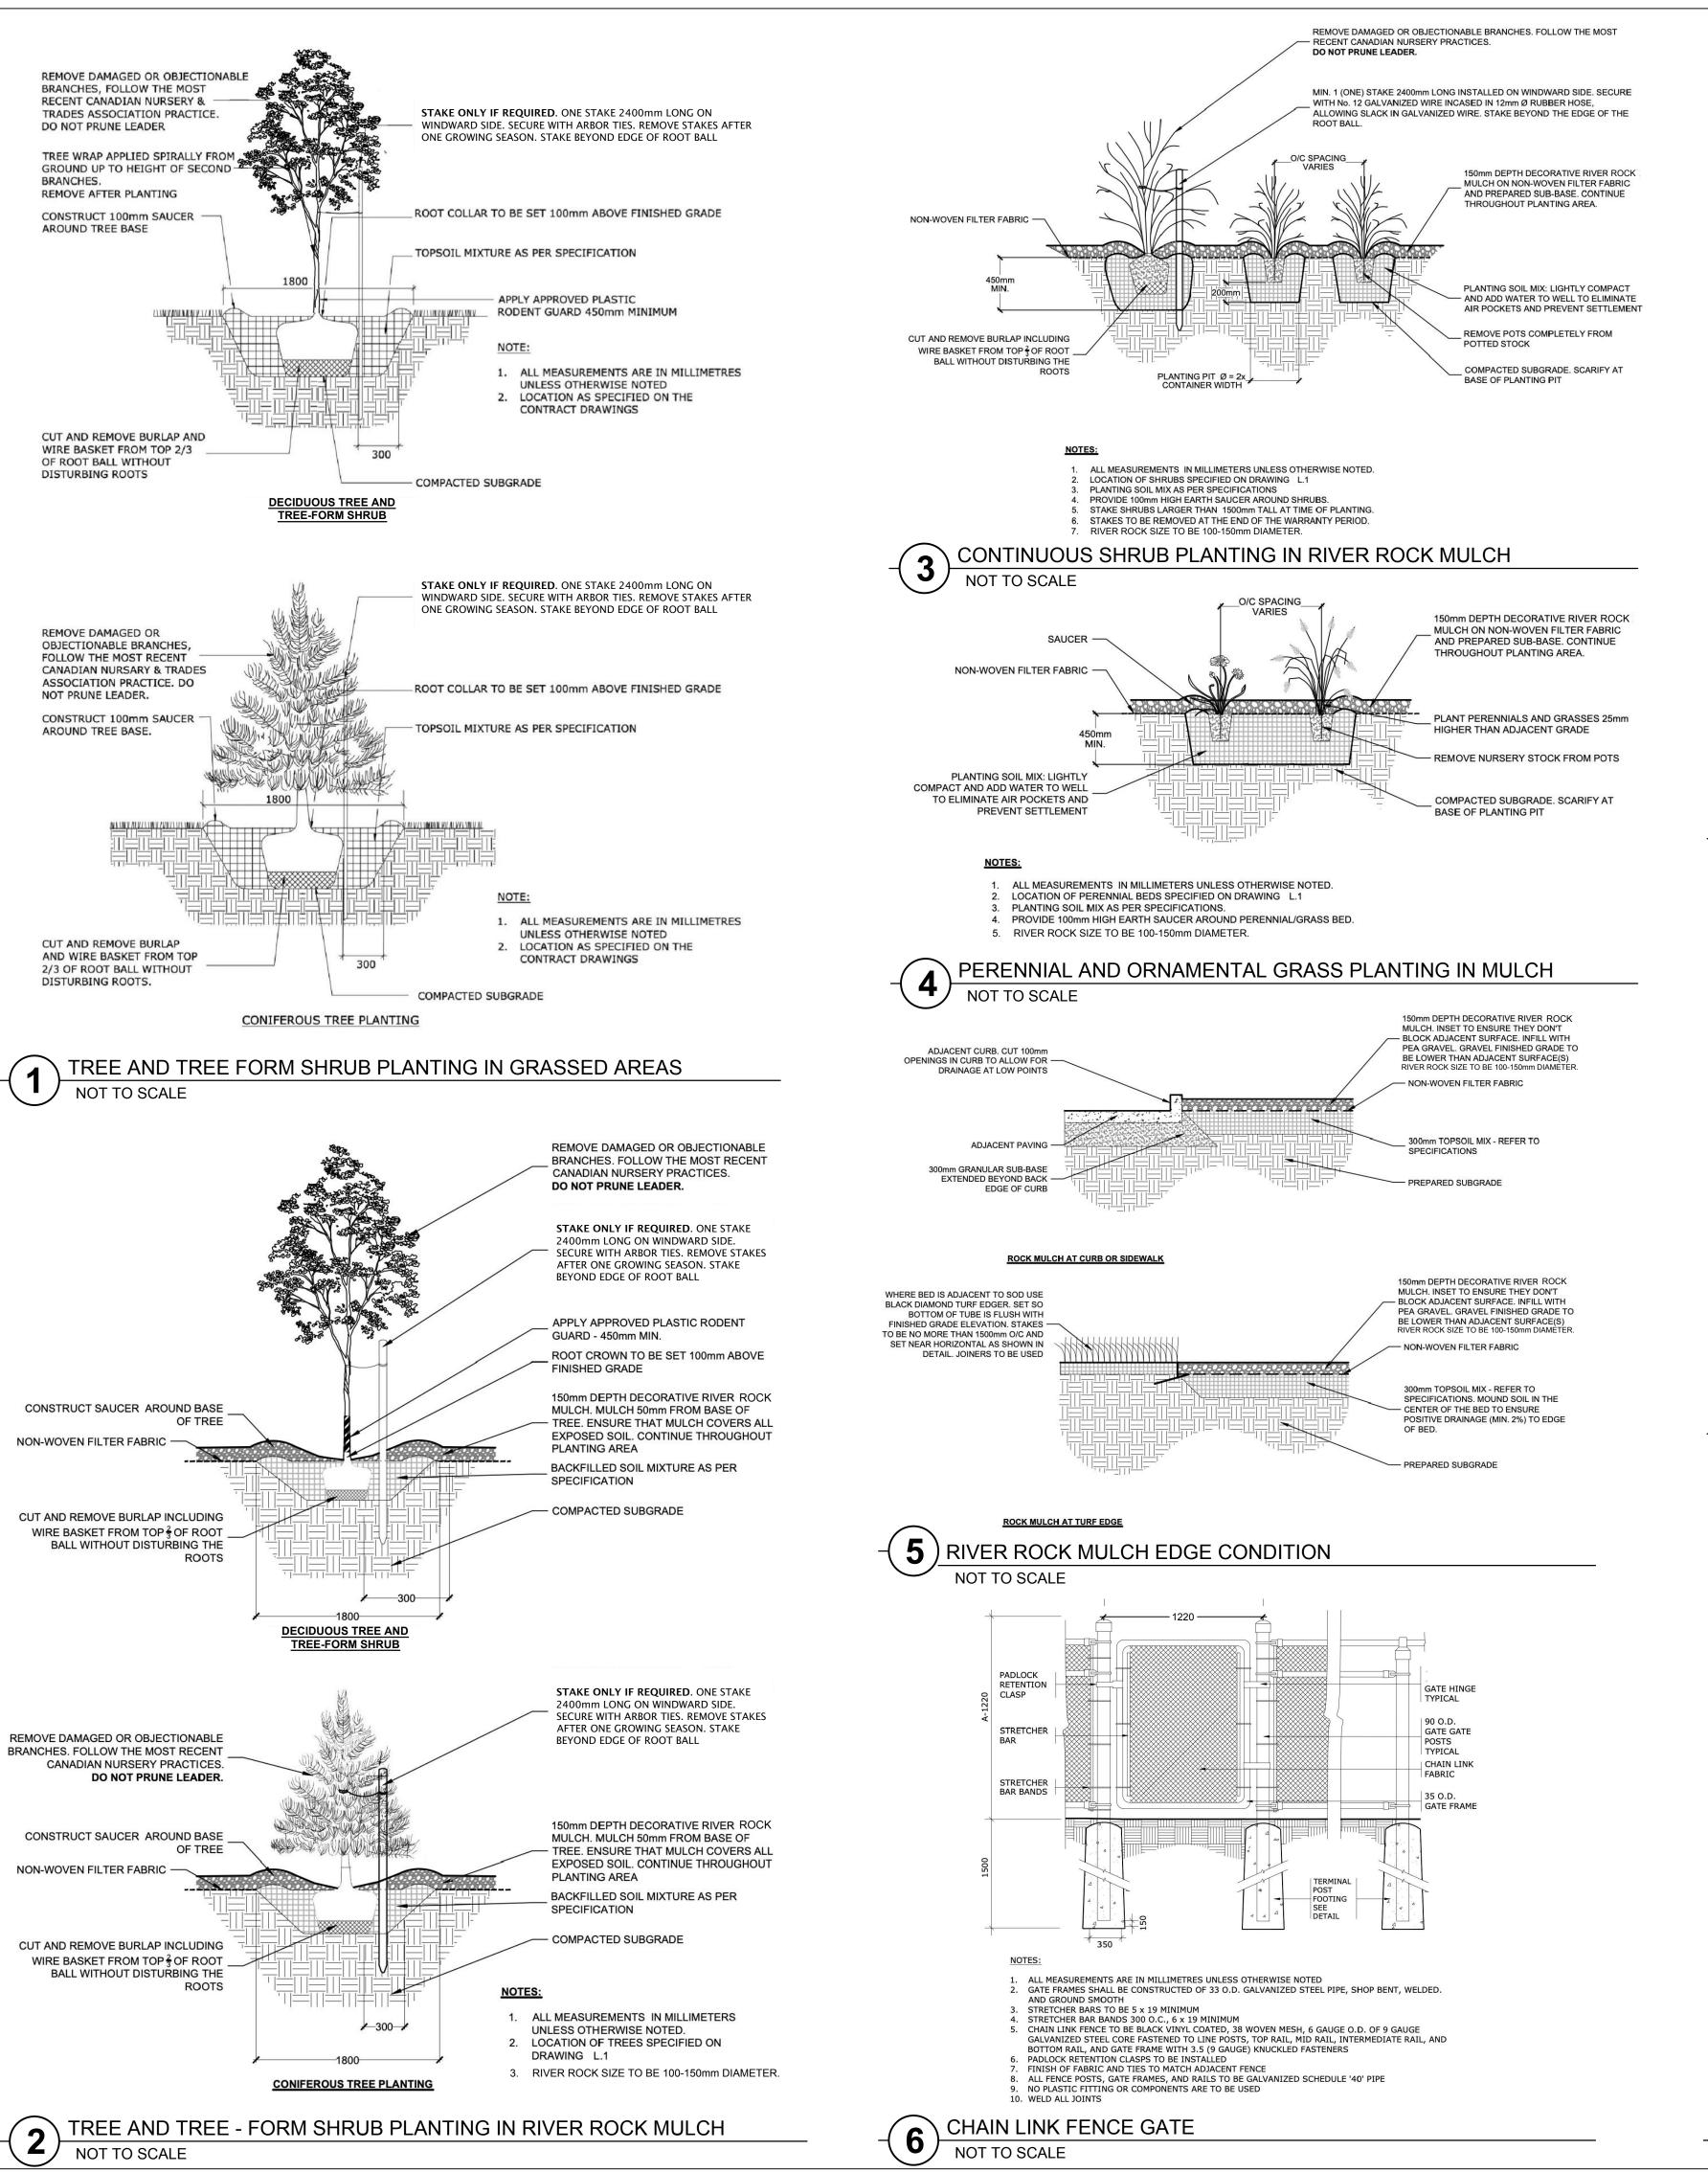

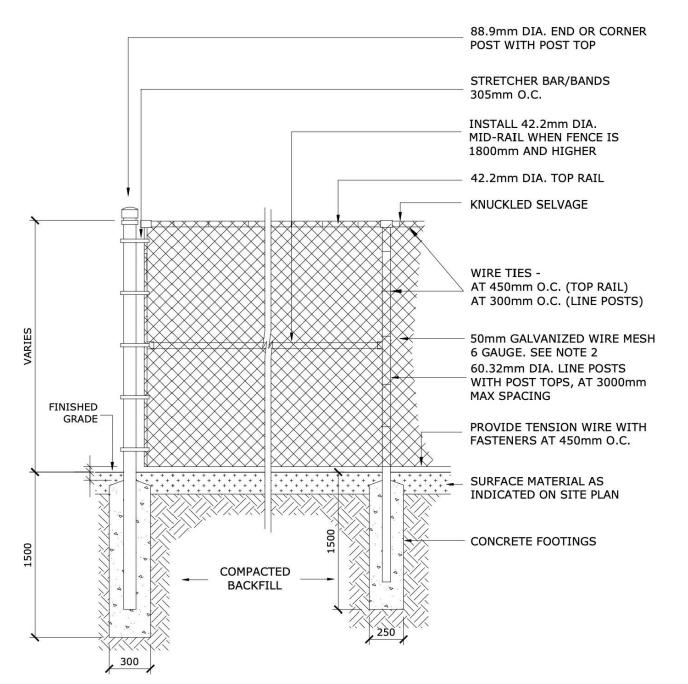



- ALL MEASUREMENTS ARE IN MILLIMETRES UNLESS OTHERWISE NOTED
- IF FENCE IS TO BE BLACK VINYL, THE FENCE SHOULD BE 9 GAUGE GALVANIZED WIRE CORE WITH BLACK VINYL COATING TO PROVIDE A TOTAL OF 6 GAUGE THICKNESS
- POSTS, RAILS AND ALL OTHER HARDWARE SHOULD BE ELECTROSTATIC PAINTED
- 4. CONCRETE FOOTING SHALL BE CSA 30MPa CLASS F-1



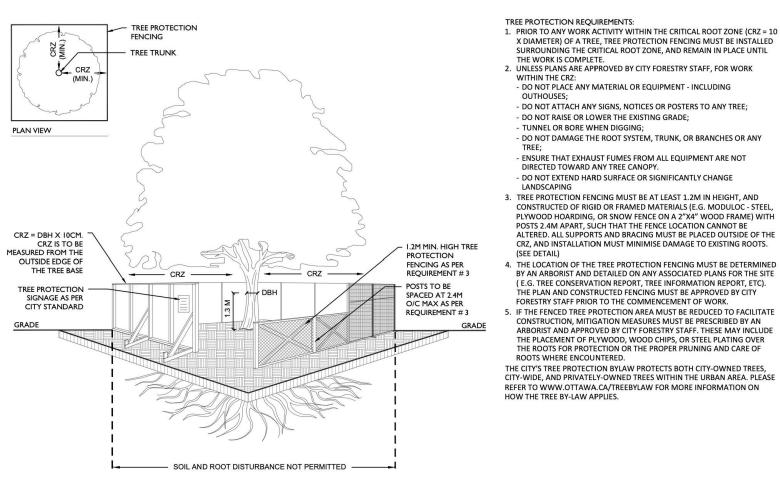

TREE PROTECTION FENCING

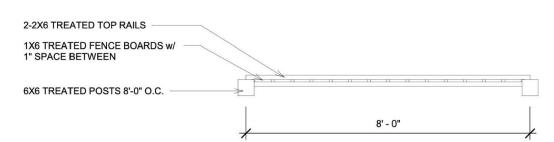


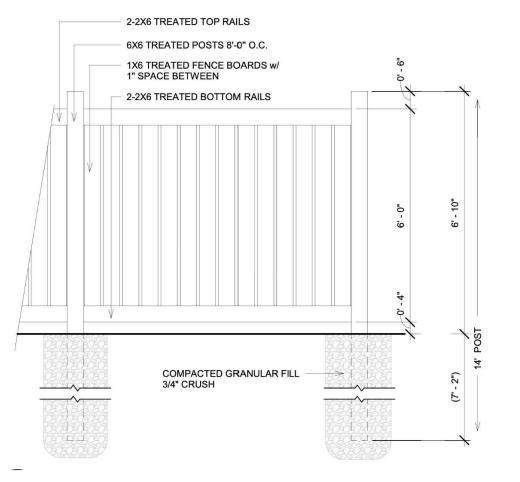

WOOD SCREEN FENCE



100 St Anns Street, Campbell River, B.C. (T)250.286.8045 (F)250.286.8046 www.seymourpacific.ca

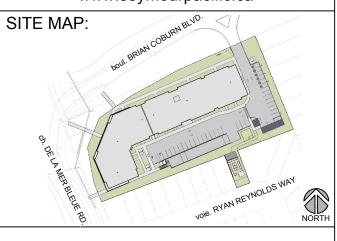

PROJECT STATUS:

ISSUED FOR SPC SUBMISSION

Revision	Schedule
1764121011	Scriedule

NO.	Description	Revision Date
1	ISSUED FOR CLIENT REVIEW	2023-07-07
2	ISSUED FOR SITE PLAN REVIEW	2023-11-03
3	ISSUED FOR SITE PLAN REVIEW	2024-04-29
4	ISSUED FOR SITE PLAN REVIEW	2024-06-04
5	ISSUED FOR SPC SUBMISSION	2024-08-06
6	ISSUED FOR SPC SUBMISSION	2024-10-25
7	ISSUED FOR SPC SUBMISSION	2024-11-26
8	ISSUED FOR SPC SUBMISSION	2024-11-28

SEAL:



TRADE CONTRACTORS SHALL VERIFY ALL DIMENSIONS AND REPORT ANY DISCREPANCIES OR INCONSISTENCIES TO SEYMOUR PACIFIC DEVELOPMENTS LTD., WITHOUT DELAY, FOR CLARIFICATION AND/OR CONFIRMATION. DO NOT SCALE DRAWINGS. DESIGNS REPRESENTED AND DRAWINGS USED AS INSTRUMENTS OF SERVICE SHALL REMAIN THE COPYRIGHT AND PROPERTY OF SEYMOUR PACIFIC DEVELOPMENTS LTD. ANY REPRODUCTION

OR USE FOR ANY PURPOSE OTHER THAN THAT AUTHORIZED BY SEYMOUR PACIFIC DEVELOPMENTS LTD. IS PROHIBITED.

CONTRACTORS SHALL REMAIN FAMILIAR WITH, SHALL REFER TO, AND SHALL PERFORM IN ACCORDANCE WITH LOCAL LAWS, REGULATIONS AND BUILDING CODES. CONTRACTORS SHALL MAINTAIN GOOD INDUSTRY BUILDING AND SAFETY PRACTICES CONSISTENT WITH THE CONTRACT INTENT AND THE REQUIREMENTS OF JURISDICTIONAL AUTHORITIES.

ADDITIONAL CLAIMS AND COSTS RELATED TO NON-MATERIAL CHANGES WILL NOT BE ACCEPTED BY SEYMOUR PACIFIC DEVELOPMENTS LTD. NON-MATERIAL CHANGES ARE DEEMED TO BE PLAN CHANGES OR SPECIFICATION ADJUSTMENTS THAT DO NOT SUBSTANTIALLY AFFECT THE VALUE, TIME, COST AND QUALITY OF CONSTRUCTION.

CONTRACTORS SHALL MAKE EVERY REASONABLE EFFORT TO MAINTAIN SCHEDULE TARGETS AND PROVIDE GOOD EFFICIENCY, PROGRESS, WORKMANSHIP AND QUALITY TOWARD DEFICIENCY-FREE RESULTS.

PROJECT NAME:

CASSETTE COMMONS

PROJECT NUMBER:

CITY OF OTTAWA:

ADDRESS:

2275 MER BLEUE ROAD OTTAWA, ON

DRAWING TITLE:

DRAWN BY:

DETAILS

K. SELIN CHECKED BY: K. CERVENY

2024-11-28 DATE: **AS NOTED** SCALE:

DRAWING #:

