



C:\temp\AcPublish_21836\122082-TM.dwg, TM2, Nov 18, 2024 - 10:07am, rhiller

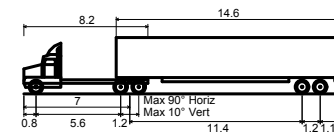

WB-19 - Tractor & Semi-Trailer

Overall Length	2.600m
Overall Width	3.730m
Overall Body Height	0.435m
Min Body Ground Clearance	2.600m
Track Width	4.00s
Lock-to-lock time	14.000m
Curb to Curb Turning Radius	

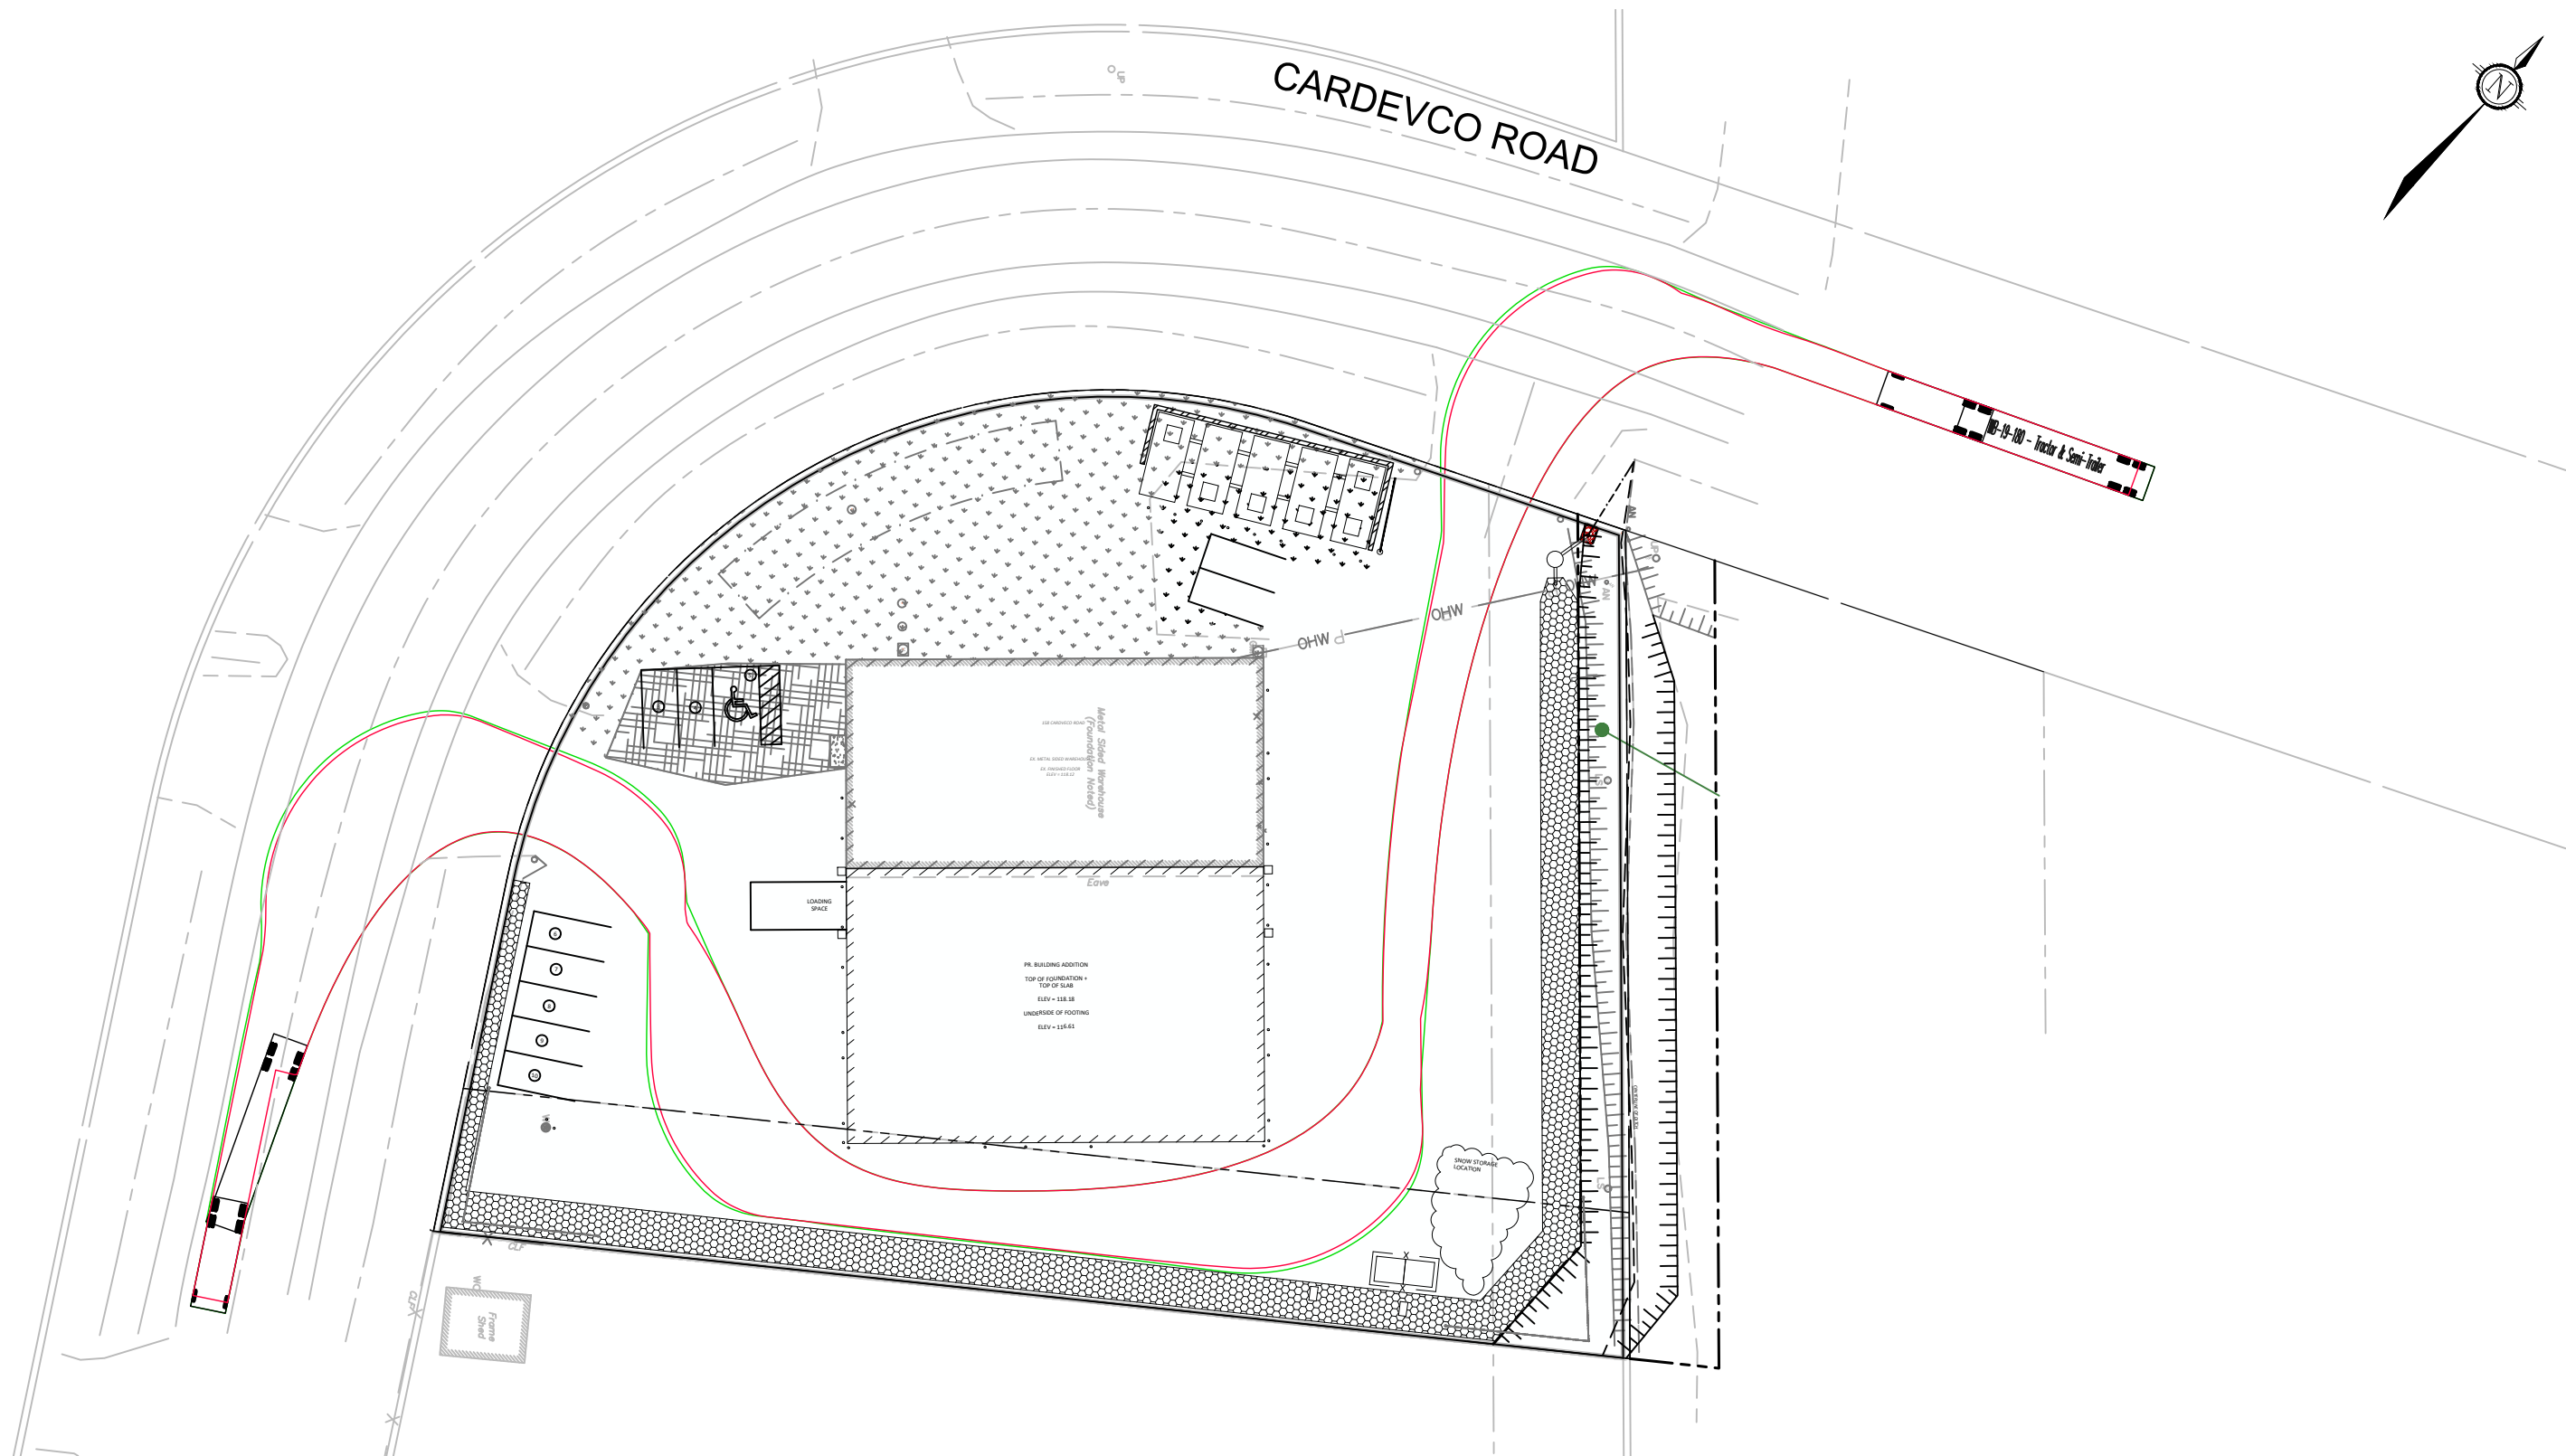

Engineers, Planners & Landscape Architects
Suite 200, 240 Michael Cowpland Drive
Ottawa, Ontario, Canada K2M 1P6

Telephone (613) 254-9643
Facsimile (613) 254-5867
Website www.novatech-eng.com

158 CARDEVCO ROAD

TURNING MOVEMENTS (WB-19)

SCALE 1 : 500 0 5m 10m 20m

DATE NOV 2024 JOB 122082 FIGURE TM-2