


Legend

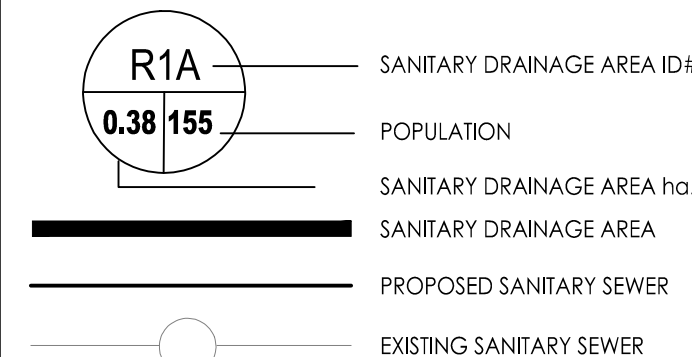

Notes

| | | | | |
|----------|--|-----|-------|----------|
| 5 | REVISED AS PER SITE PLAN AND CITY COMMENTS | MJS | DT | 24.12.02 |
| 4 | REVISED AS PER SITE PLAN AND CITY COMMENTS | MJS | DT | 24.04.08 |
| 3 | REVISED WATERMAIN SIZE | MJS | DT | 22.04.08 |
| 2 | REVISED AS PER CITY COMMENTS | MJS | TR | 21.05.07 |
| 1 | ISSUED FOR REVIEW | MJS | TR | 20.11.23 |
| Revision | | By | Appd. | YY.MM.DD |

| | | | | | |
|------------|--------------|------|-------|------|----------|
| File Name: | 160401570 DB | MJS | AMP | MJS | 20.08.17 |
| | | Dwn. | Chkd. | Dgn. | YY.MM.DD |

Permit-Seal

Client/Project

BRIGIL

100 STEACIE DRIVE

OTTAWA, ON

Title

SANITARY DRAINAGE AREA PLAN

| | | |
|-------------|---------|------------|
| Project No. | Scale | 0 5 15 25m |
| 160401570 | 1:500 | |
| Drawing No. | Sheet | Revision |
| SA-1 | 9 of 10 | 5 |

