



SOIL CELLS (ILLUSTRATIVE CONCEPT ONLY - TREE LOCATION MAY VARY)

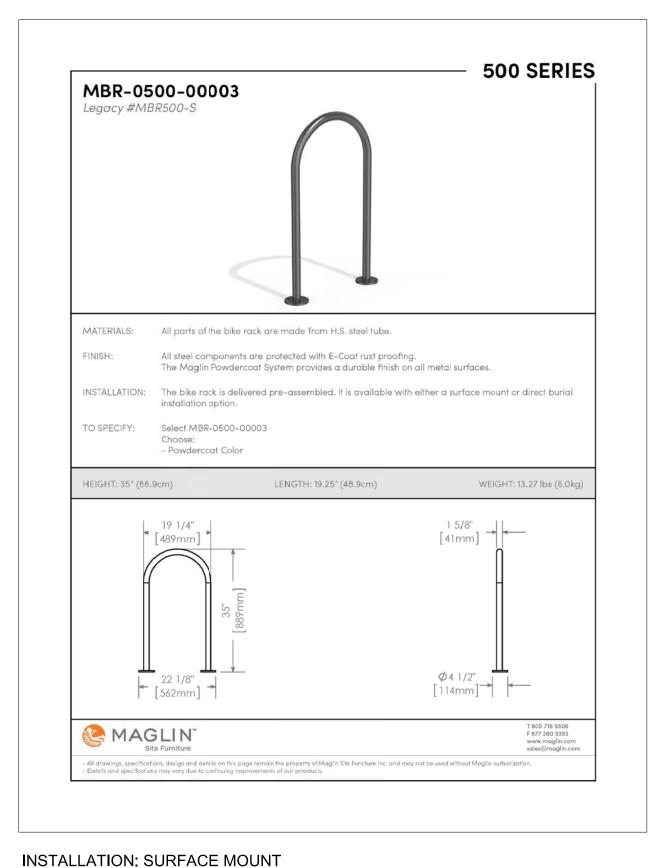

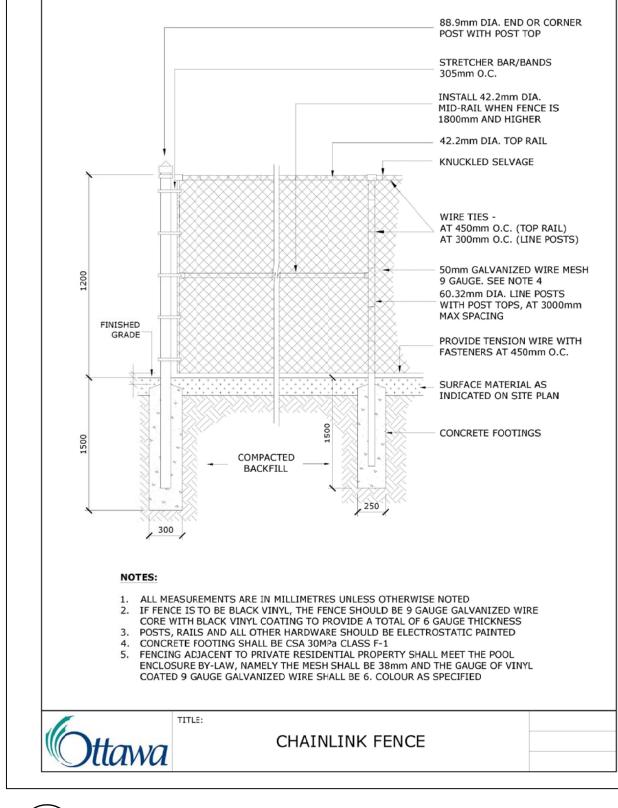


4 L2.01 BLACK VINYL CHAIN-LINK FENCE NTS


FINISH: TITANIUM (GLOSS) POWDERCOAT


3
L2.01 BICYCLE RACK
N

NTS

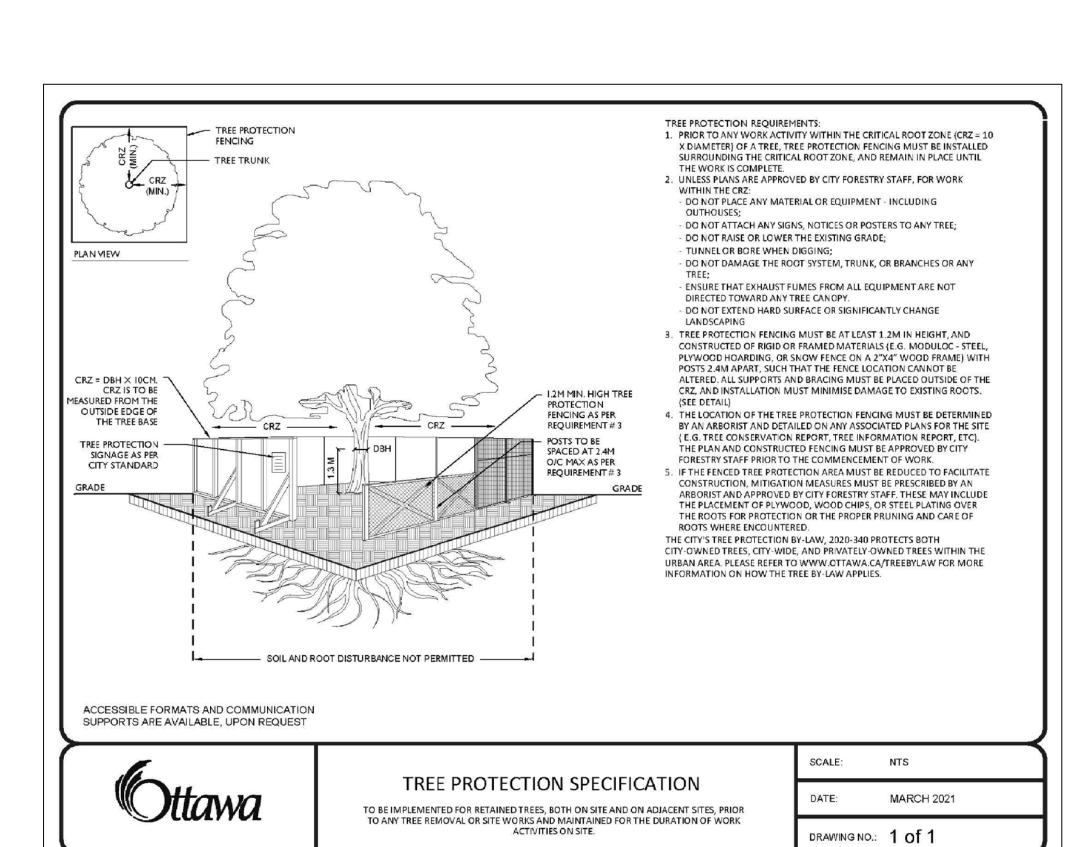

L2.01 TREE PROTECTION BARRIER

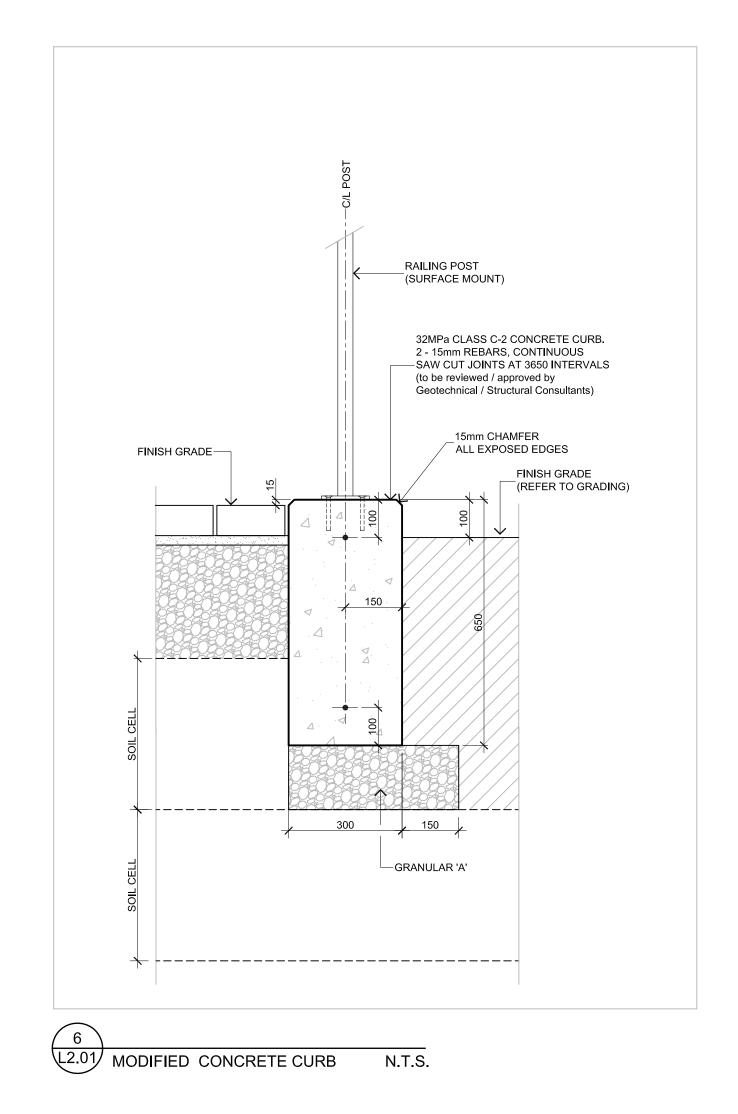

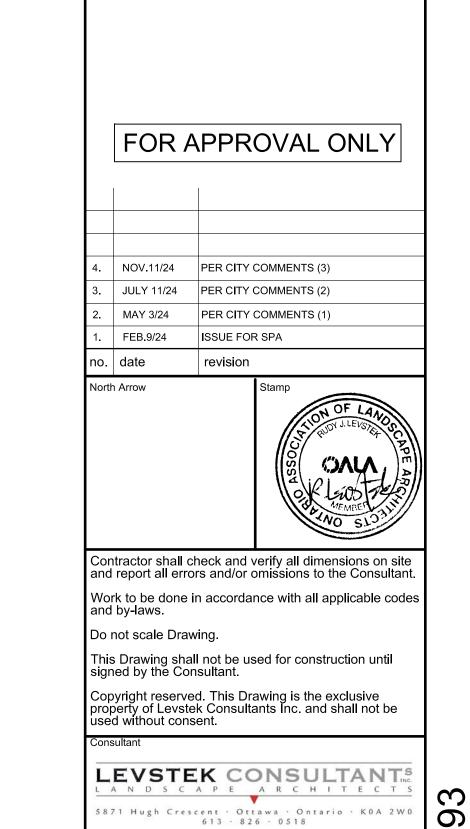

1518-1524-1526

STITTSVILLE MAIN STREET

LANDSCAPE DETAILS

STITTSVILLE, ONTARIO

IVERNESS

LOCATION PLAN