


NOTE:
 THE POSITION OF ALL POLE LINES, CONDUITS,
 WATERMANS, SEWERS AND OTHER
 UNDERGROUND AND OVERGROUND UTILITIES AND
 STRUCTURES IS NOT NECESSARILY SHOWN ON
 THE CONTRACT DRAWINGS, AND WHERE SHOWN,
 THE ACCURACY OF THE POSITION OF SUCH
 UTILITIES AND STRUCTURES IS NOT GUARANTEED.
 BEFORE STARTING WORK, DETERMINE THE EXACT
 LOCATION OF ALL SUCH UTILITIES AND
 STRUCTURES AND ASSUME ALL LIABILITY FOR
 DAMAGE TO THEM.

No.	REVISION	DATE	BY
1.	ISSUED FOR CITY REVIEW	DEC 03/24	BJB
1.	ISSUED FOR CITY REVIEW	SEP 10/24	BJB

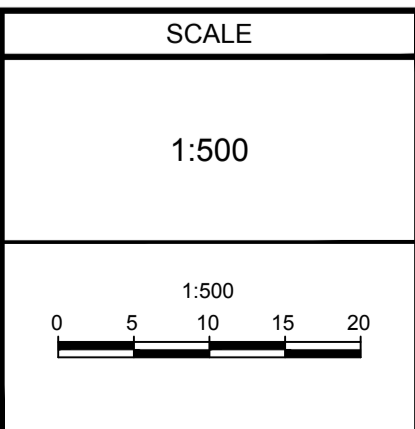

DESIGN	FOR REVIEW ONLY
N45	
CHECKED JRA	
DRAWN RCH	
CHECKED JRA	
APPROVED BJB	

NOVATECH
 Engineers, Planners & Landscape Architects
 Suite 200, 240 Michael Cowpland Drive
 Ottawa, Ontario, Canada K2M 1P6

Telephone (613) 254-9643
 Facsimile (613) 254-5867
 Website www.novatech-eng.com

LOCATION		PROJECT No.	
CITY OF OTTAWA 700 SPRING VALLEY DRIVE		124091	
DRAWING NAME		REV	REV # 2
FUNCTIONAL DESIGN / PROPOSED PAVEMENT MARKING & SIGNAGE PLAN			
		DRAWING No.	124091-FD

C:\temp\AcPublish_7288124091-FD.dwg, FD, Dec 03, 2024, 3:13pm, miller