


Kurt Hübner


Kurt Ptsch

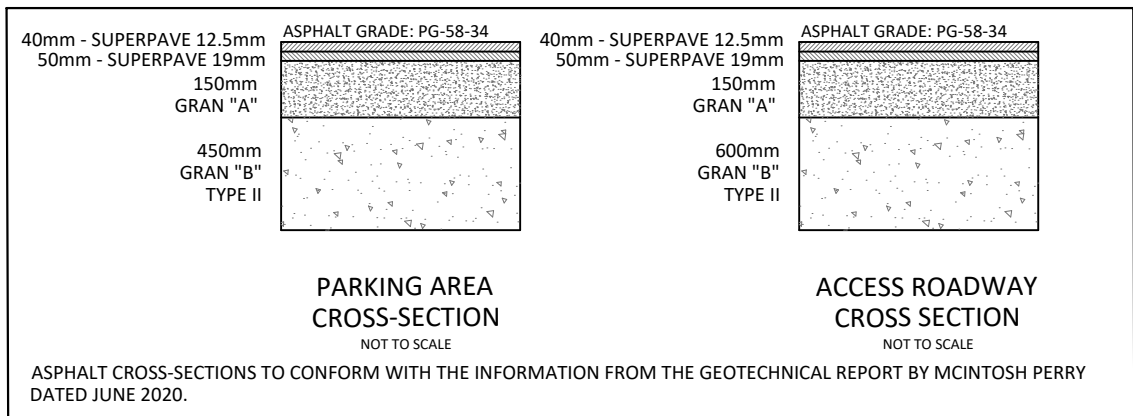



ICD TABLE						
STRUCTURE ID	ICD SIZE (mm)	STYLE	5-YEAR DESIGN HEAD (m)	100-YEAR DESIGN HEAD (m)	5-YEAR DESIGN FLOW (L/s)	100-YEAR DESIGN FLOW (L/s)
CBMH4	136	PLUG	2.49	2.63	60.95	62.63

SURFACE STORAGE SUMMARY				
STRUCTURE	5-YEAR ELEV. (m)	5-YEAR VOL. (m <sup>3</sup> )	100-YEAR ELEV. (m)	100-YEAR VOL. (m)
CB2	97.09	1.00	97.23	13.40
CBMH3	97.09	1.10	97.23	18.80
CBMH4	97.09	1.30	97.23	21.00

PLEASE NOTE: NO SURFACE STORAGE PONDING  
PROPOSED DURING 2-YEAR STORM EVENT

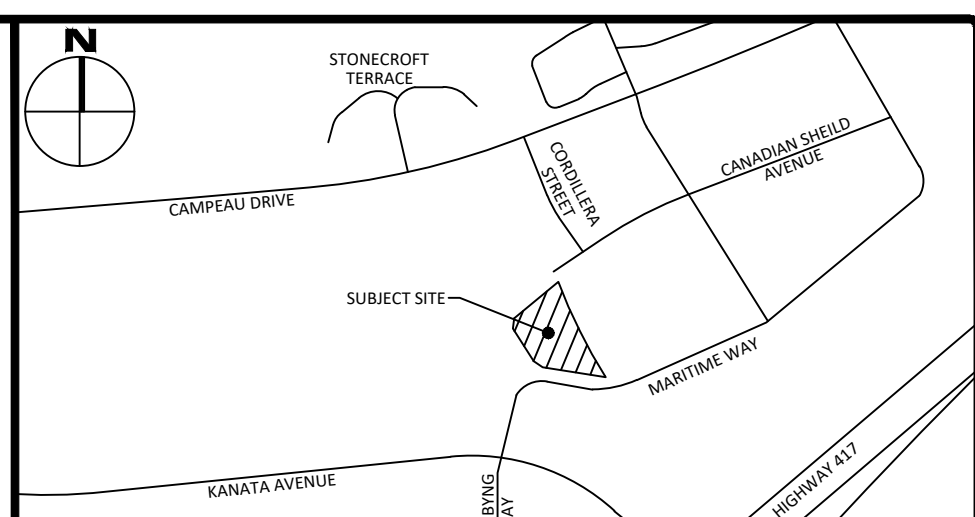


## LOCATION PLAN

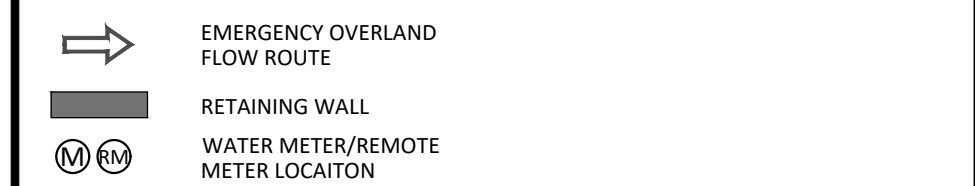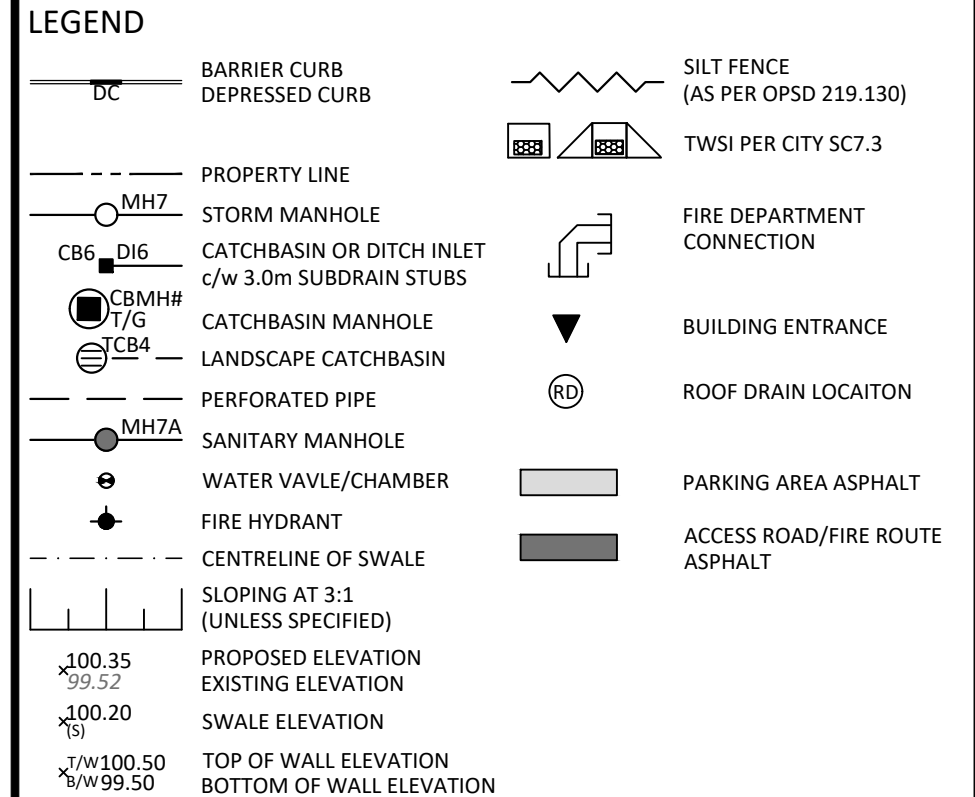

5	ISSUED FOR APPROVAL	AUG 13, 2024
4	ISSUED FOR REVIEW	FEB 07, 2024
3	ISSUED FOR REVIEW	NOV 01, 2023
2	ISSUED FOR REVIEW	FEB 23, 2022
1	ISSUED FOR REVIEW	FEB 11, 2022
No.	Revisions	Date
Check and verify all dimensions before proceeding with the work		Do not scale drawings

Check and verify all dimensions before proceeding with the work	Do not scale drawings
---	-----------------------

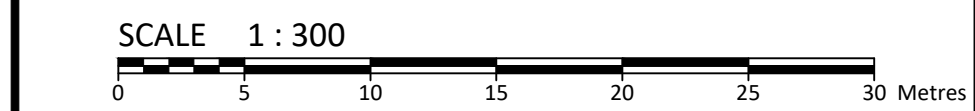

115 Walgreen Road, R.R.3  
 Carp, ON K0A 1L0  
 Tel: 613-836-2184  
 Fax: 613-836-3742  
 www.egis-group.com  
 (Formerly McIntosh Perry)

Client: **SILVER HOTELS (KANATA) INC**  
100 DIDSBURY ROAD #77  
OTTAWA, ON K2T 0C2

PROPOSED 6-STOREY HOTEL  
1305 MARITIME WAY  
OTTAWA, ON

## GRADING, DRAINAGE, SEDIMENT & EROSION CONTROL PLAN

Scale:	1:300	Project Number:  CCO-18-0534  Drawing Number:  C101
Drawn By:	R.R.R.	
Checked By:	B.S.C.	
Designed By:	A.J.G.	

#18768

**D07-12-22-0091**