


- Legend**
- AREA ID
 - POPULATION
 - SANITARY DRAINAGE AREA ha.
 - SANITARY DRAINAGE AREA
 - PROPOSED SANITARY SEWER
 - EXISTING SANITARY SEWER

RESIDENTIAL SUITE COUNTS			
CONDOMINIUM	COUNT	PPU	POP.
1 BEDROOM	36	1.4	50
1 BEDROOM (BF)	10	2.1	21
2 BEDROOM	33	2.1	69
2 BEDROOM (BF)	6	3.1	19
3 BEDROOM	5	3.1	16
3 BEDROOM (BF)	4	3.1	12
STUDIO	27	1.4	38
TOTAL	121		225

Revision	By	Appd.	YY.MM.DD
2	JP	PM	24.09.13
1	JP	PM	24.05.19

File Name: 160401789-08.dwg
Dwn. Chkd. Dsgn. 24.05.13

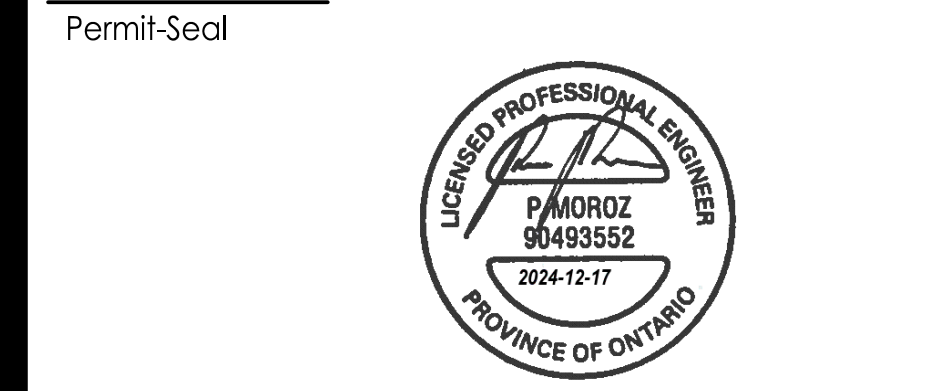

Client/Project
WINDMILL DEVELOPMENT GROUP LTD.
THE EVERGREEN ON BLACKBURN
Ottawa, ON
Title
SANITARY DRAINAGE PLAN