


2 STREET SECTION THROUGH ABERDEEN STREET

SCALE 1:25

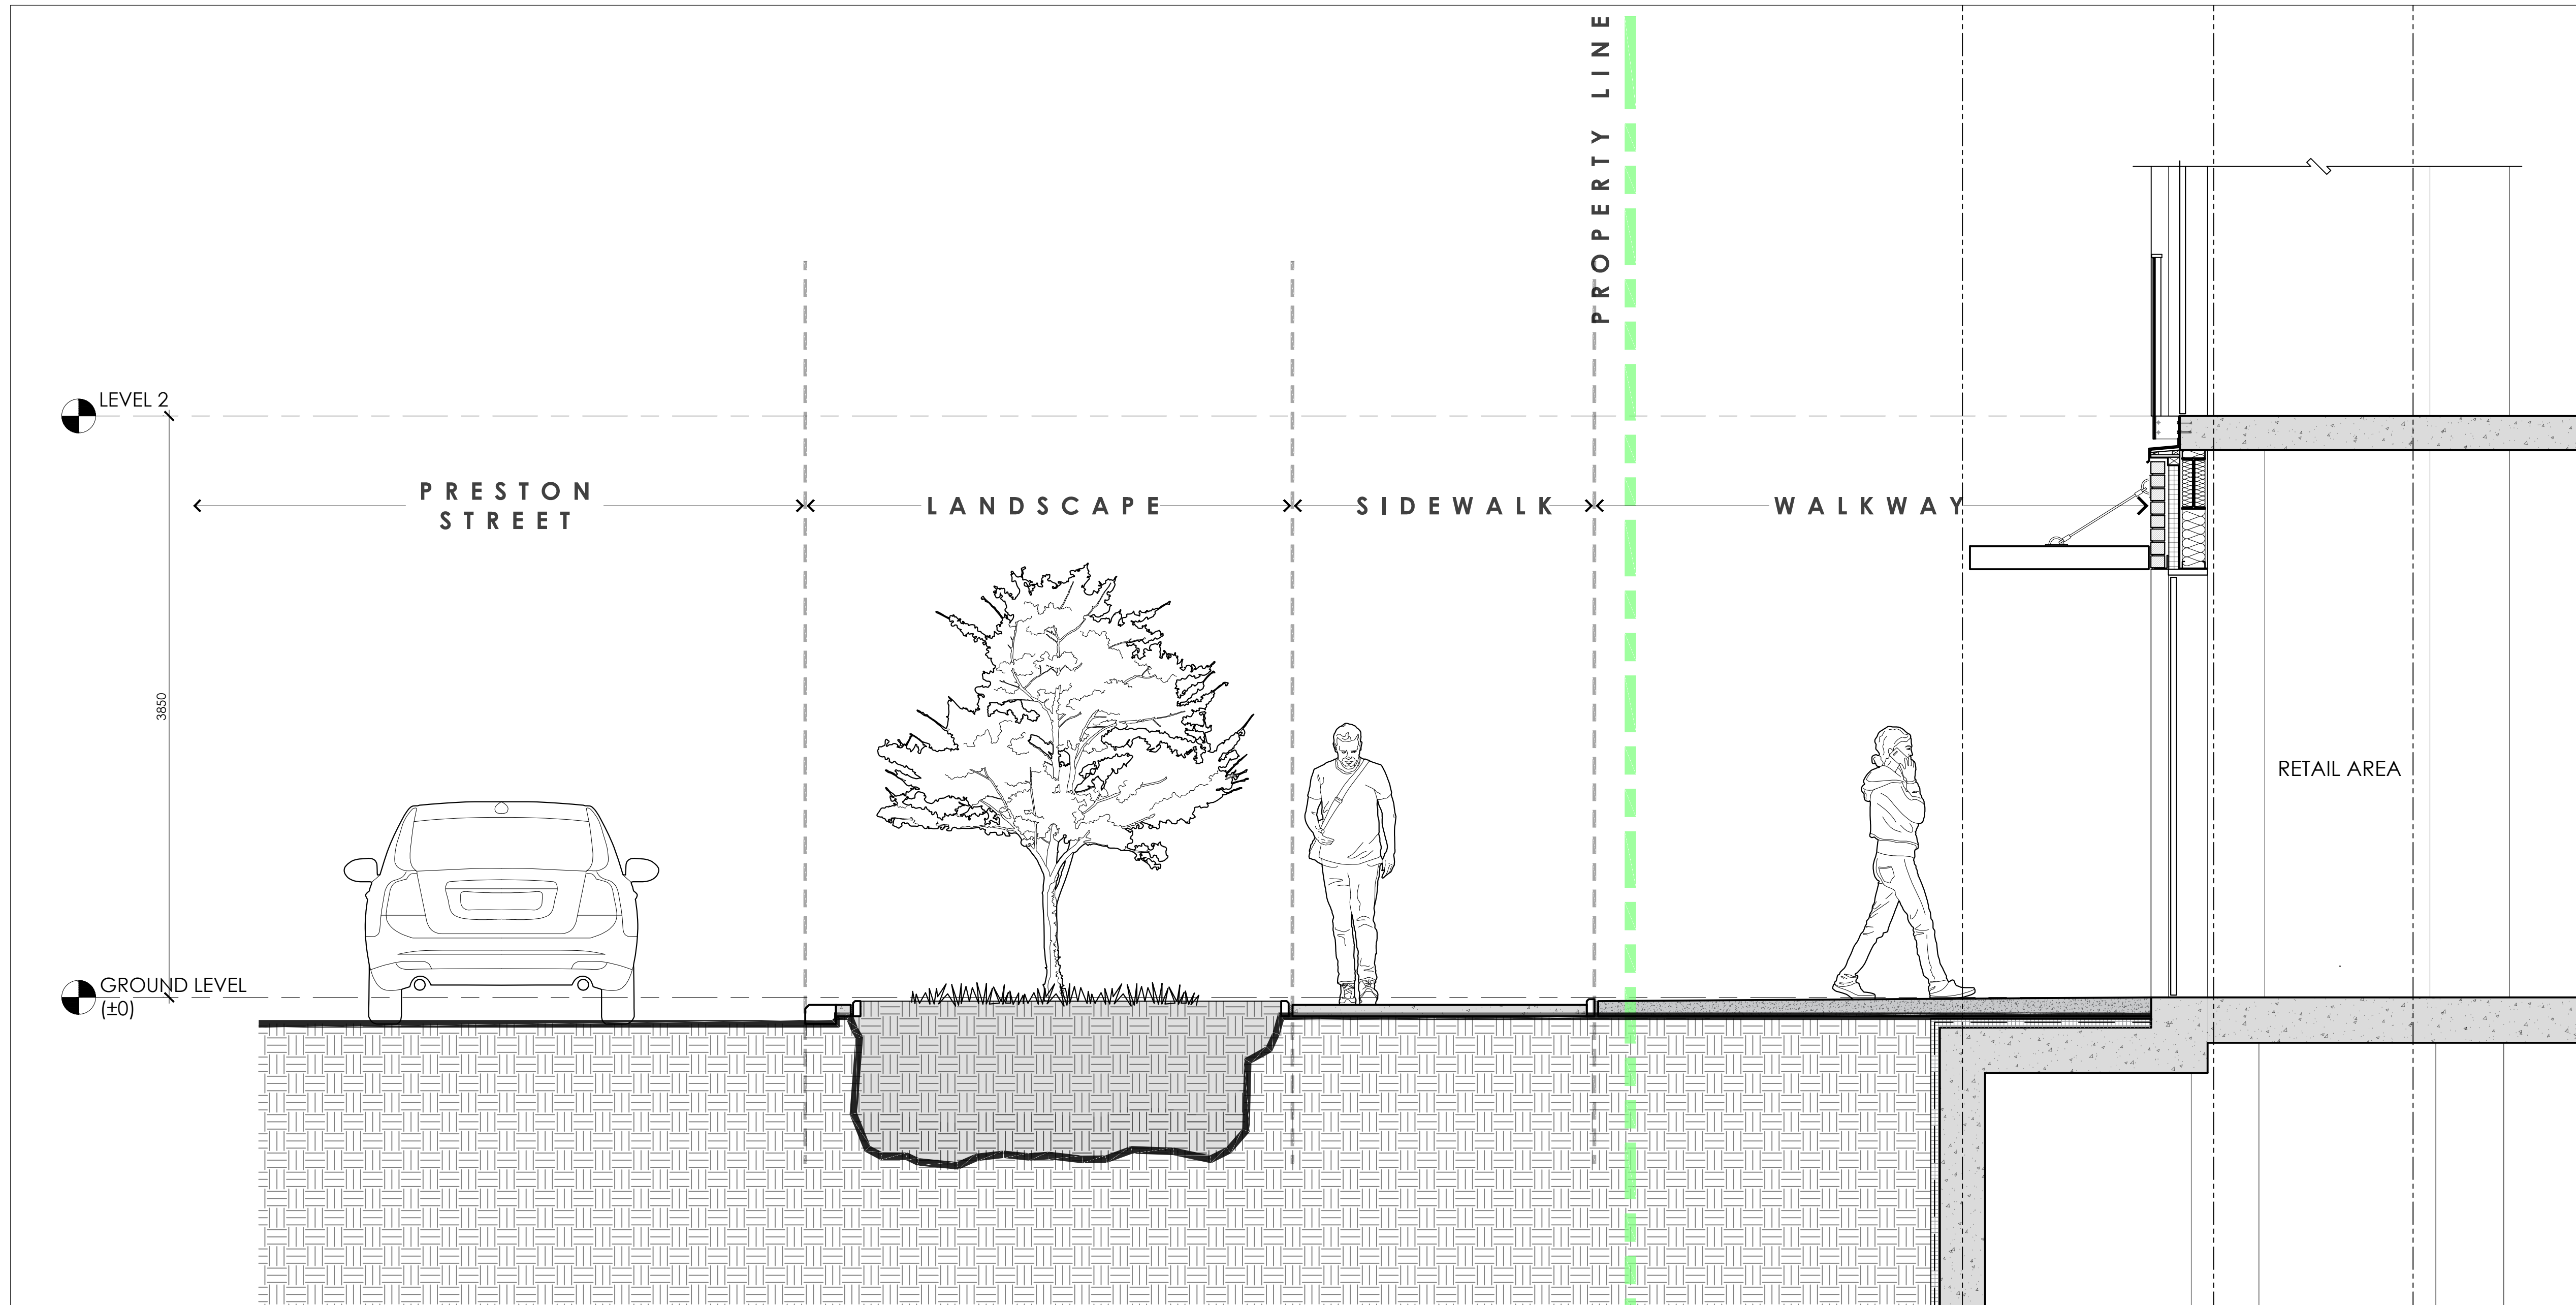


1 STREET SECTION THROUGH PRESTON STREET


SCALE 1:25

CLIENT:  
**1503839 Ontario Inc.**  
 489 Preston Street, Ottawa, ON K1S 4N7

KEY PLAN

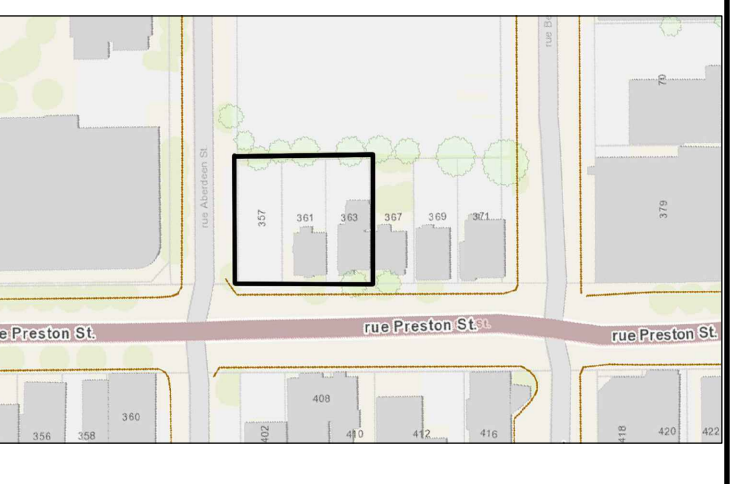

PROJECT ADDRESS:  
 357 361 363 Preston Street, Ottawa,  
 ON K1S 4M8

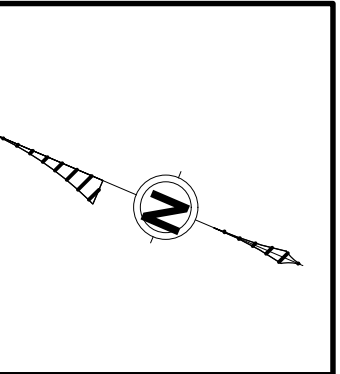

ALL CONTRACTORS TO VERIFY ALL DIMENSIONS ON SITE AND TO REPORT ALL ERRORS AND/OR OMISSIONS TO THE ARCHITECT.

ALL CONTRACTORS MUST COMPLY WITH ALL CODES AND BYLAWS AND OTHER AUTHORITIES HAVING JURISDICTION OVER THE WORK.

DO NOT SCALE DRAWINGS.

THIS DRAWING MAY NOT BE USED FOR CONSTRUCTION UNTIL SIGNED BY THE ARCHITECT.

COPYRIGHT RESERVED.

#	DESCRIPTION	DATE
1	ISSUED FOR COORDINATION	2023-08-03
2	ISSUED FOR REVIEW	2023-08-08
3	ISSUED FOR REVIEW	2024-05-28
4	ISSUED FOR COORDINATION	2024-06-19
5	UDRP PACKAGE	2024-10-17
6	ISSUED FOR APPROVAL	2024-12-20

**WOODMAN ARCHITECT**  
 ASSOCIATES LTD.

4 BEECHWOOD, SUITE 201 OTTAWA, ONTARIO, CANADA K1L 6L9  
 TEL: 613 228 9850 • FAX: 613 228 9848 • email: woodmanarchitect.com

CONSULTANTS:

PLANNER - NOVATECH ENGINEERS, PLANNERS & DEVELOPMENT  
 STRUCTURAL - D+M STRUCTURAL LTD  
 MECHANICAL - JAIN CONSULTANTS  
 CIVIL - WSP GLOBAL INC.  
 ELECTRICAL - JAIN CONSULTANTS  
 LANDSCAPING - NOVATECH ENGINEERS, PLANNERS & DEVELOPMENT  
 ENVIRONMENTAL - PATERSON GROUP

PROJECT

357-361-363 PRESTON ST

DRAWING:

**STREET SECTIONS**

DATE	2024-10-24	JOB NO.	2018
SCALE	1 : 20	DRAWING NO.	SP02
DRAWN BY	ASH		
REVIEWED BY	RW		

DDP-12-22-0165