



**LANSDOWNE NEW NORTH STANDS
SHADOW STUDY (JUNE 21 - 8 AM)**

SITE LEGEND	
1	- EVENT CENTRE
2	- EXISTING SOUTH STANDS
3	- EXISTING ABERDEEN PAVILION
4	- EXISTING GREAT LAWN
SHADOW LEGEND	
■	PROPOSED DEVELOPMENT
■	PROPOSED SHADOW LINE
■	NEW NET SHADOW
■	APPROVED DEVELOPMENT

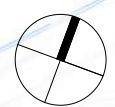

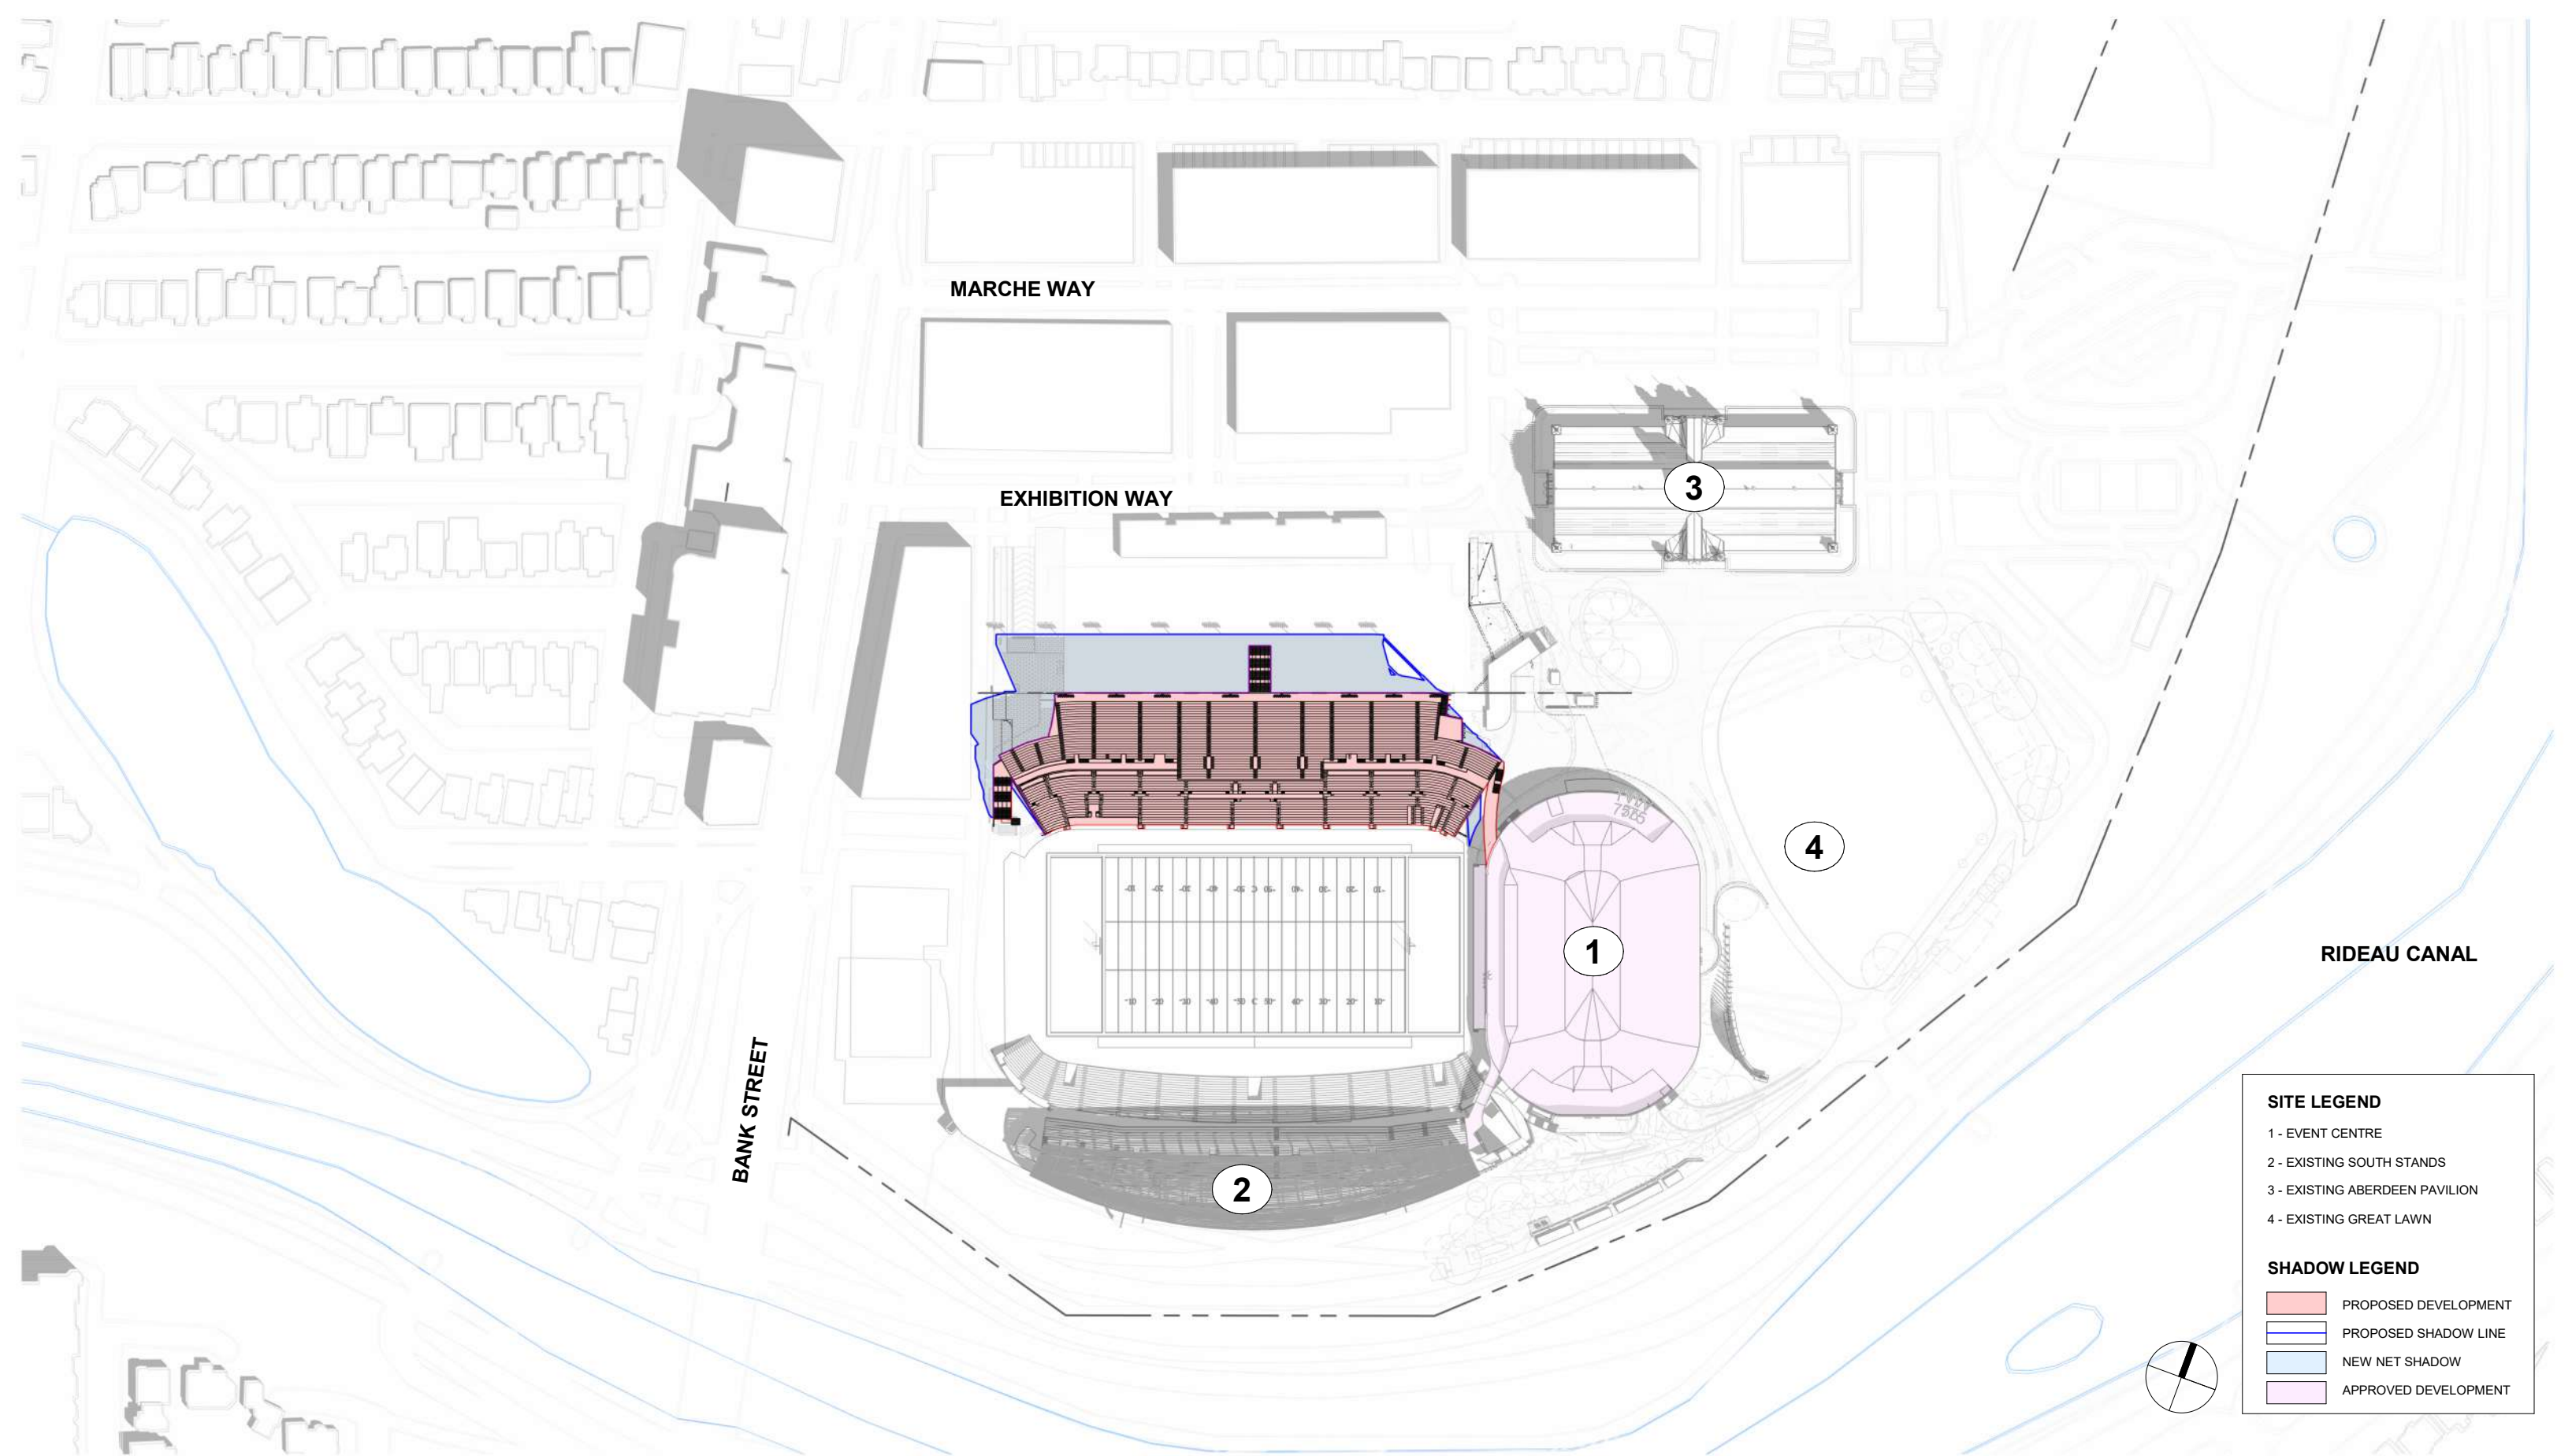

**LANSDOWNE NEW NORTH STANDS
SHADOW STUDY (JUNE 21 - 10 AM)**


SITE LEGEND

- 1 - EVENT CENTRE
- 2 - EXISTING SOUTH STANDS
- 3 - EXISTING ABERDEEN PAVILION
- 4 - EXISTING GREAT LAWN

SHADOW LEGEND


- PROPOSED DEVELOPMENT
- PROPOSED SHADOW LINE
- NEW NET SHADOW
- APPROVED DEVELOPMENT




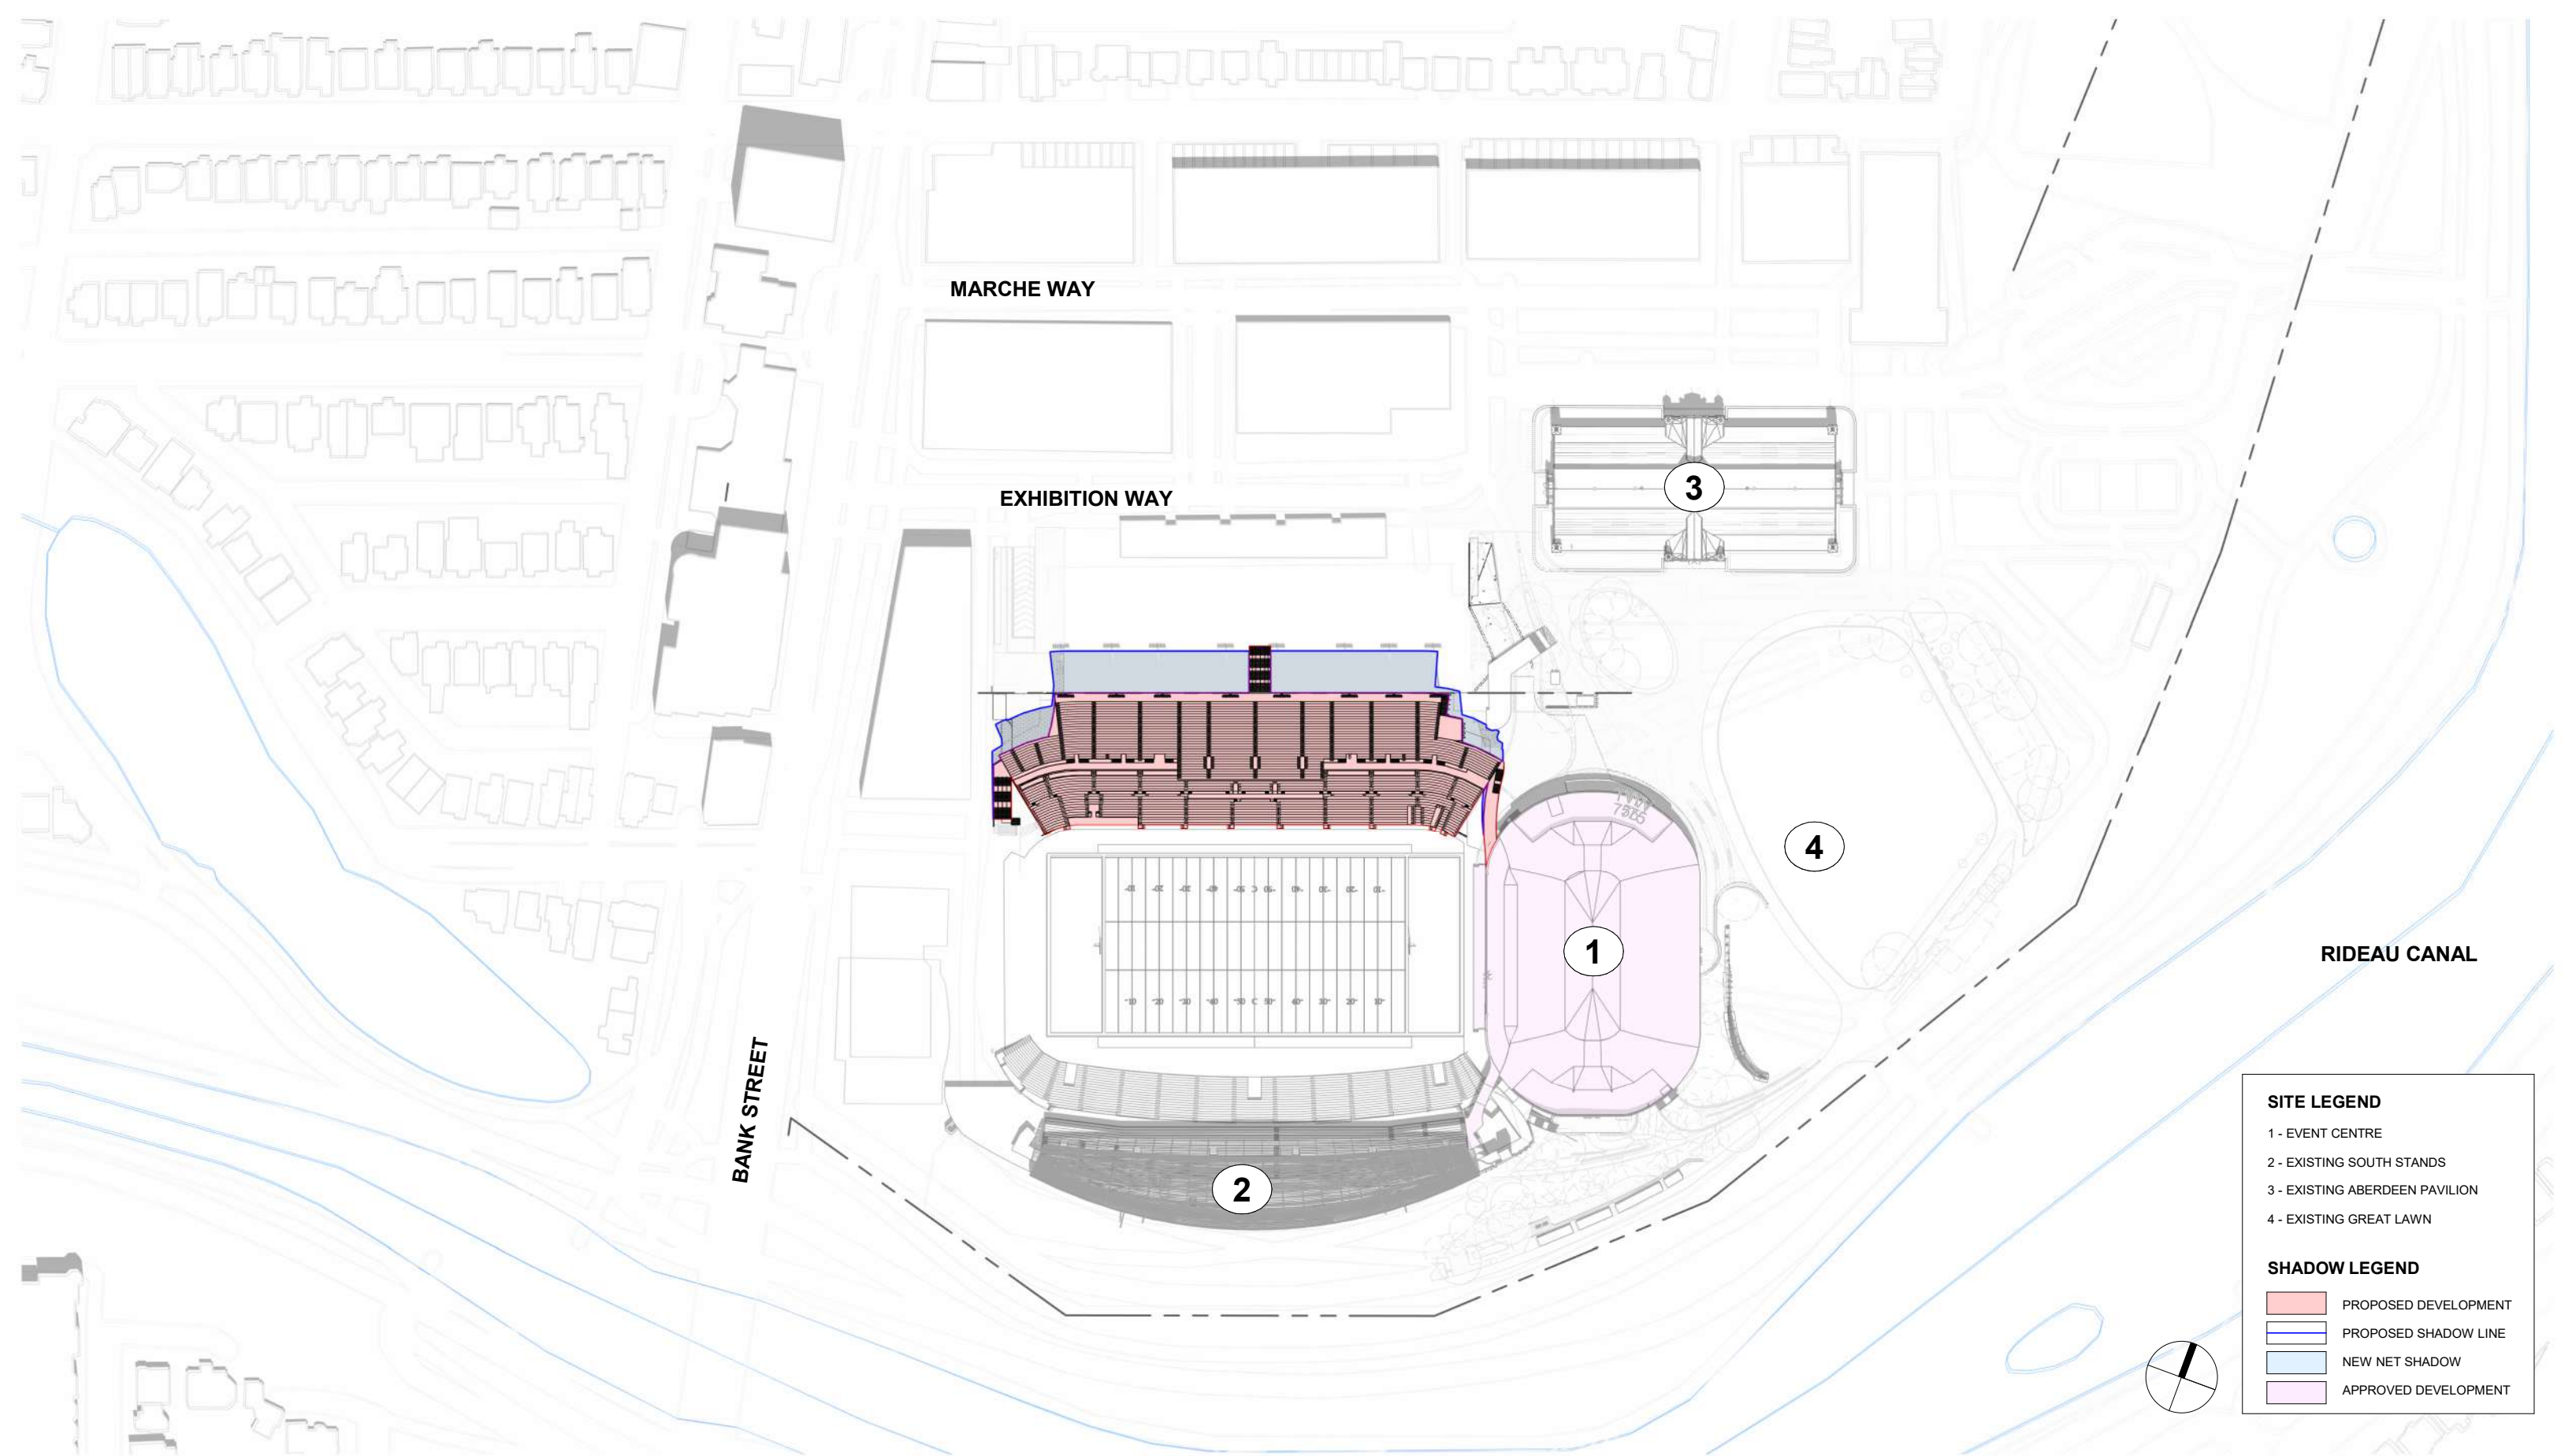

**LANSDOWNE NEW NORTH STANDS
SHADOW STUDY (JUNE 21 - 12 PM)**

SITE LEGEND	
1	- EVENT CENTRE
2	- EXISTING SOUTH STANDS
3	- EXISTING ABERDEEN PAVILION
4	- EXISTING GREAT LAWN
SHADOW LEGEND	
■	PROPOSED DEVELOPMENT
■	PROPOSED SHADOW LINE
■	NEW NET SHADOW
■	APPROVED DEVELOPMENT

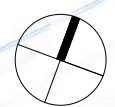

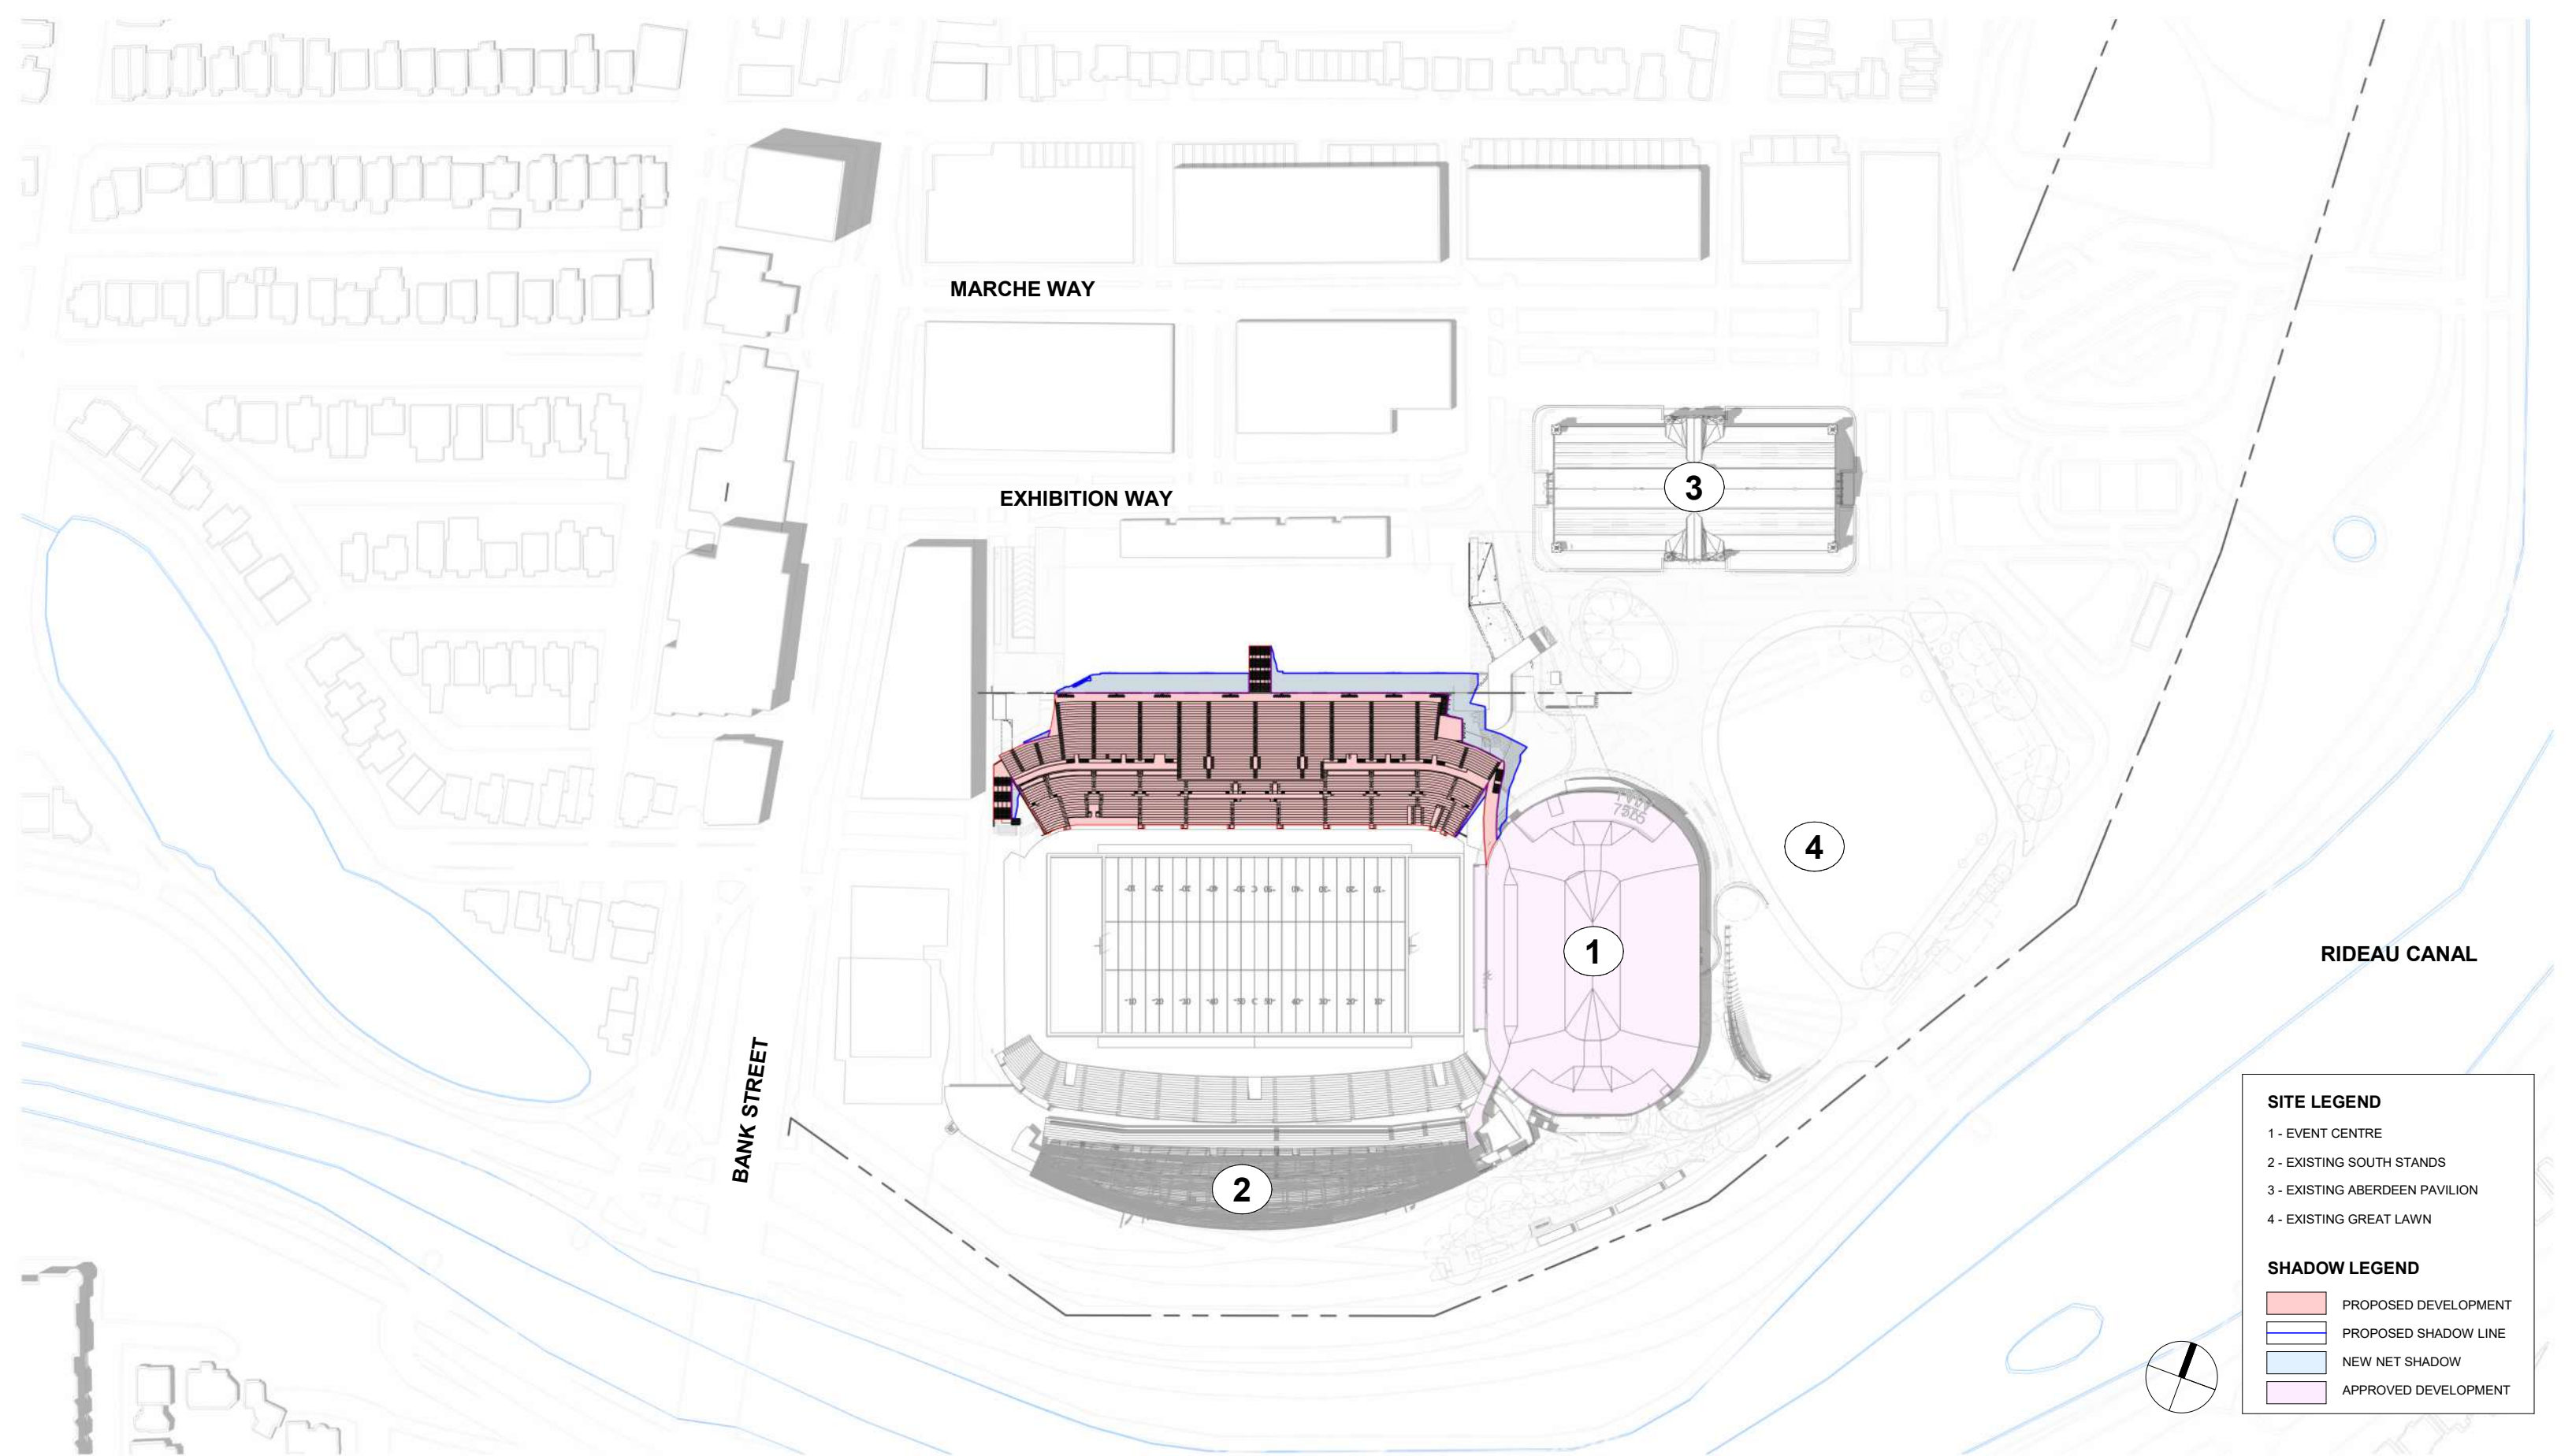

SITE LEGEND

- 1 - EVENT CENTRE
- 2 - EXISTING SOUTH STANDS
- 3 - EXISTING ABERDEEN PAVILION
- 4 - EXISTING GREAT LAWN

SHADOW LEGEND


- PROPOSED DEVELOPMENT
- PROPOSED SHADOW LINE
- NEW NET SHADOW
- APPROVED DEVELOPMENT

**LANSDOWNE NEW NORTH STANDS
SHADOW STUDY (JUNE 21 - 2 PM)**



SCALE: 1 : 2000

DATE: 10/02/24

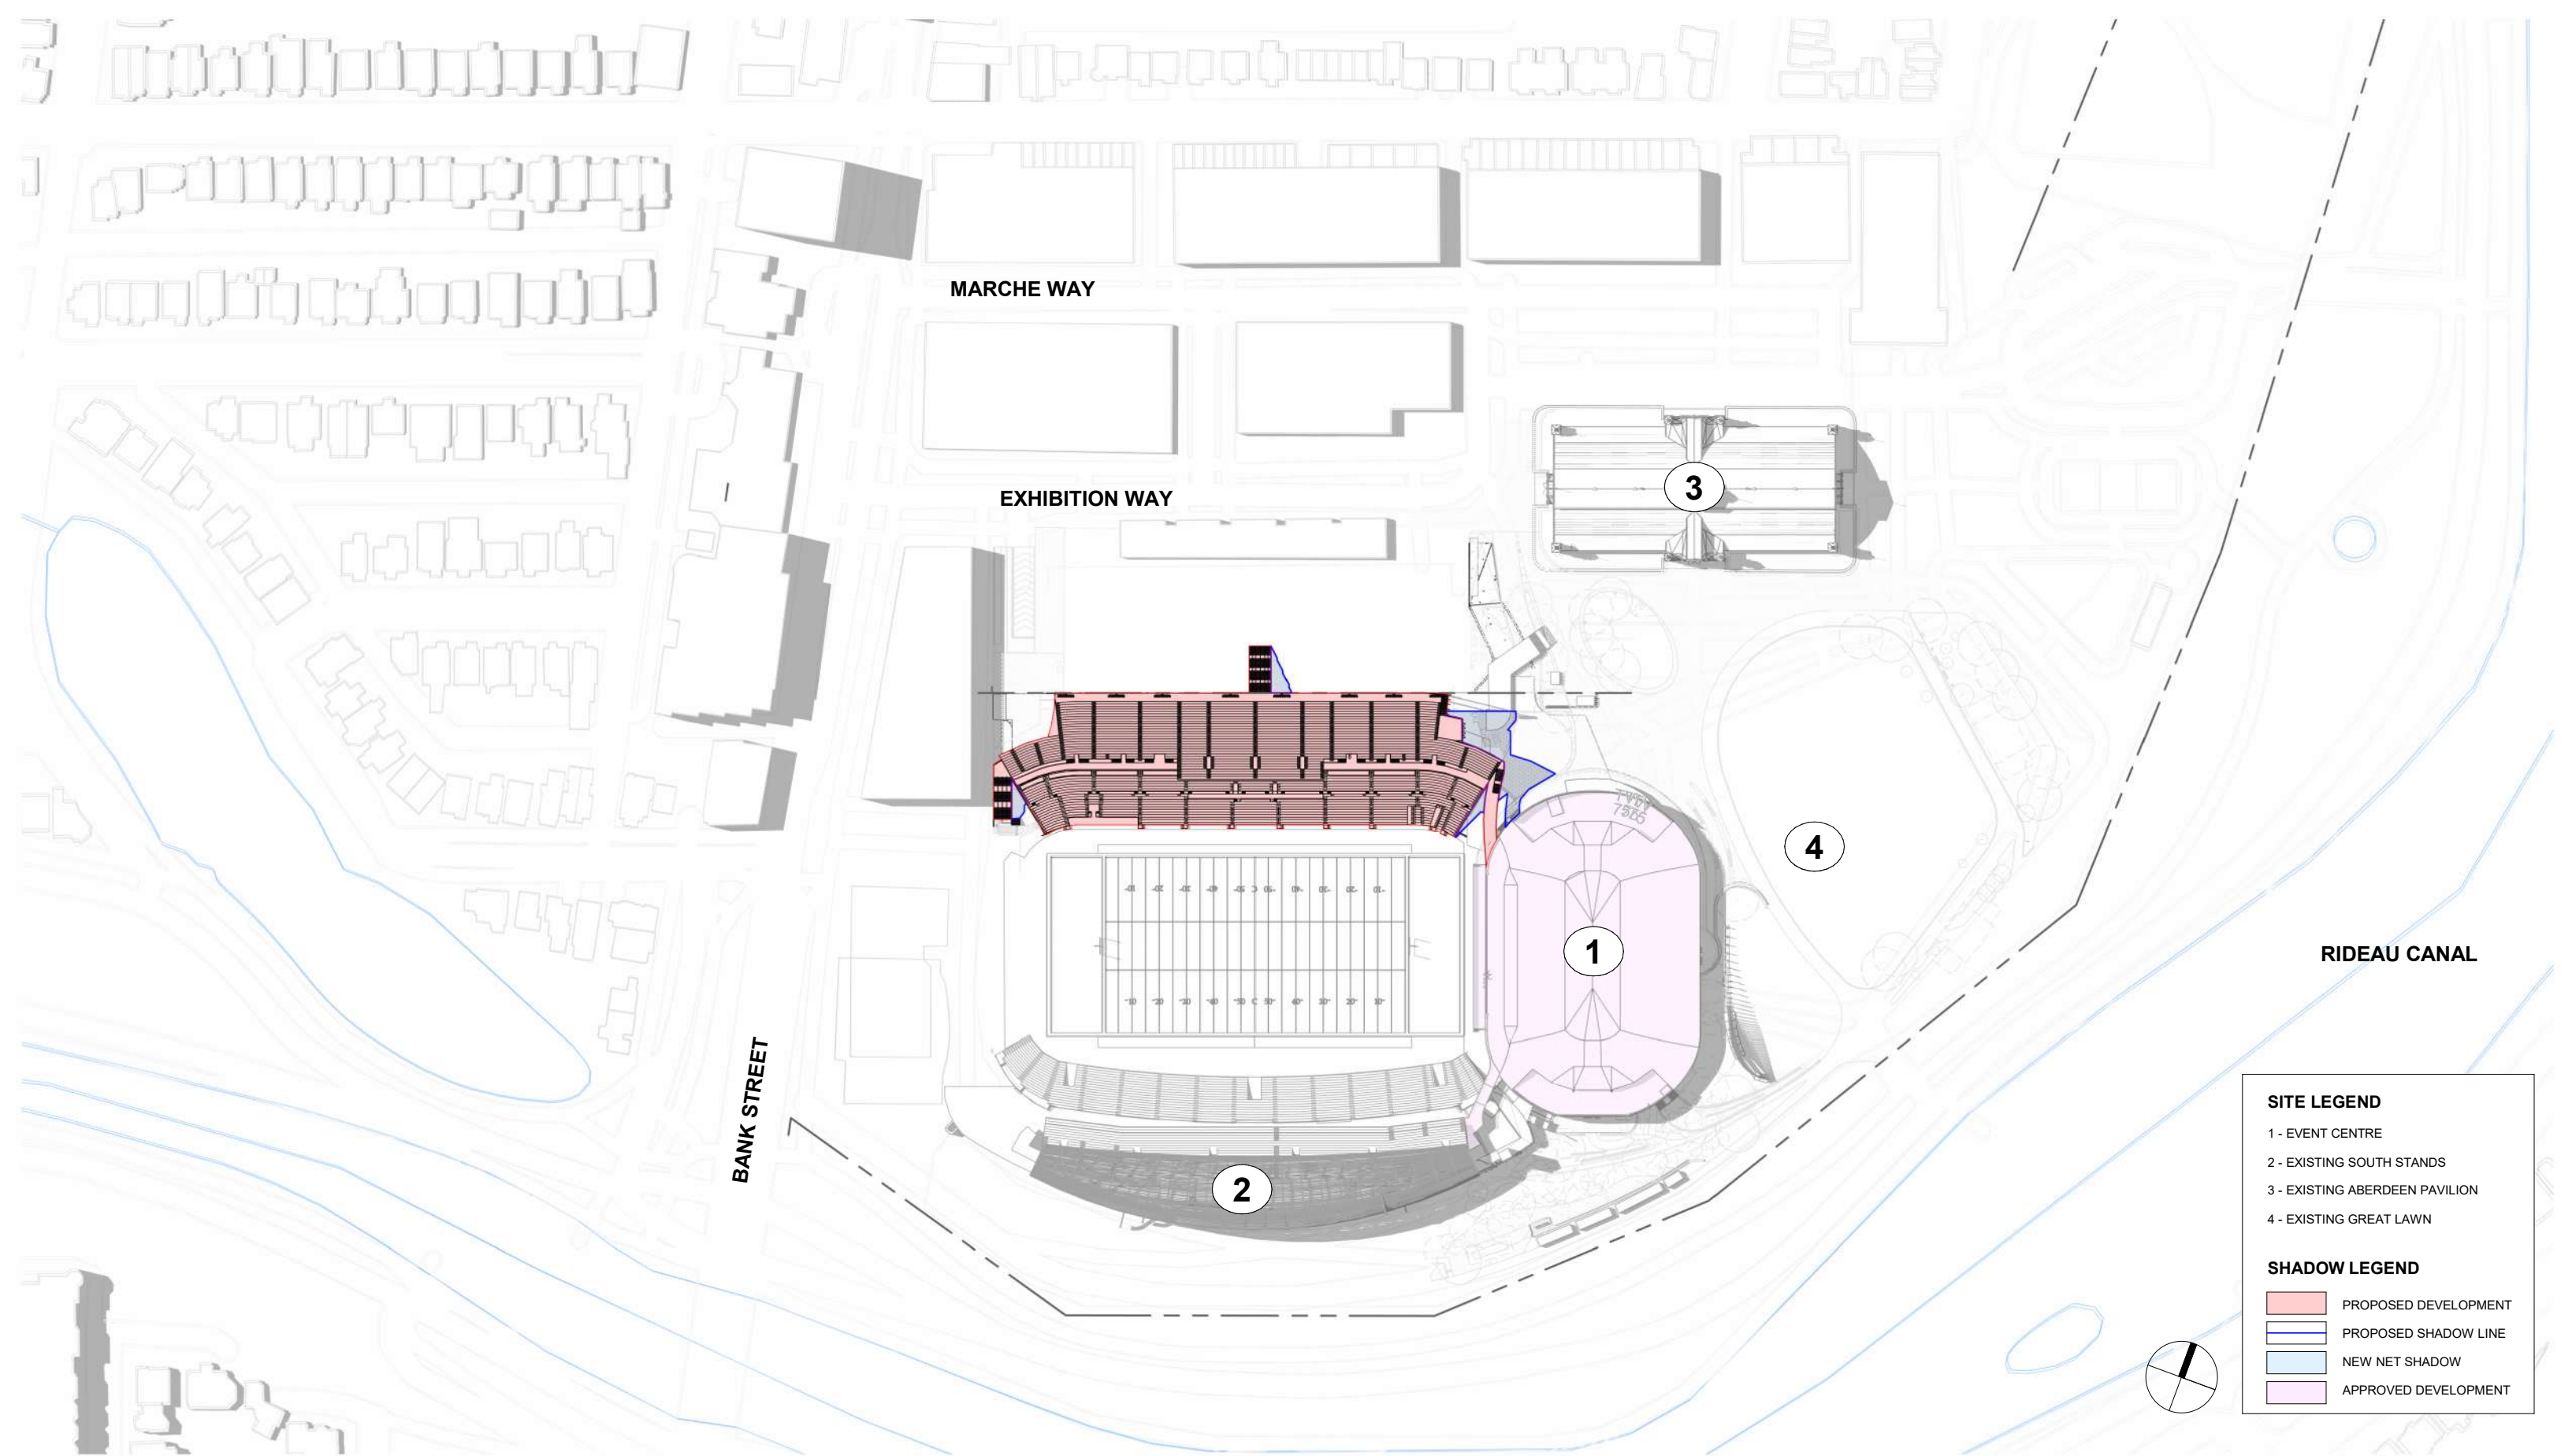


SITE LEGEND

- 1 - EVENT CENTRE
- 2 - EXISTING SOUTH STANDS
- 3 - EXISTING ABERDEEN PAVILION
- 4 - EXISTING GREAT LAWN


SHADOW LEGEND

- PROPOSED DEVELOPMENT
- PROPOSED SHADOW LINE
- NEW NET SHADOW
- APPROVED DEVELOPMENT

**LANSDOWNE NEW NORTH STANDS
SHADOW STUDY (JUNE 21 - 4 PM)**

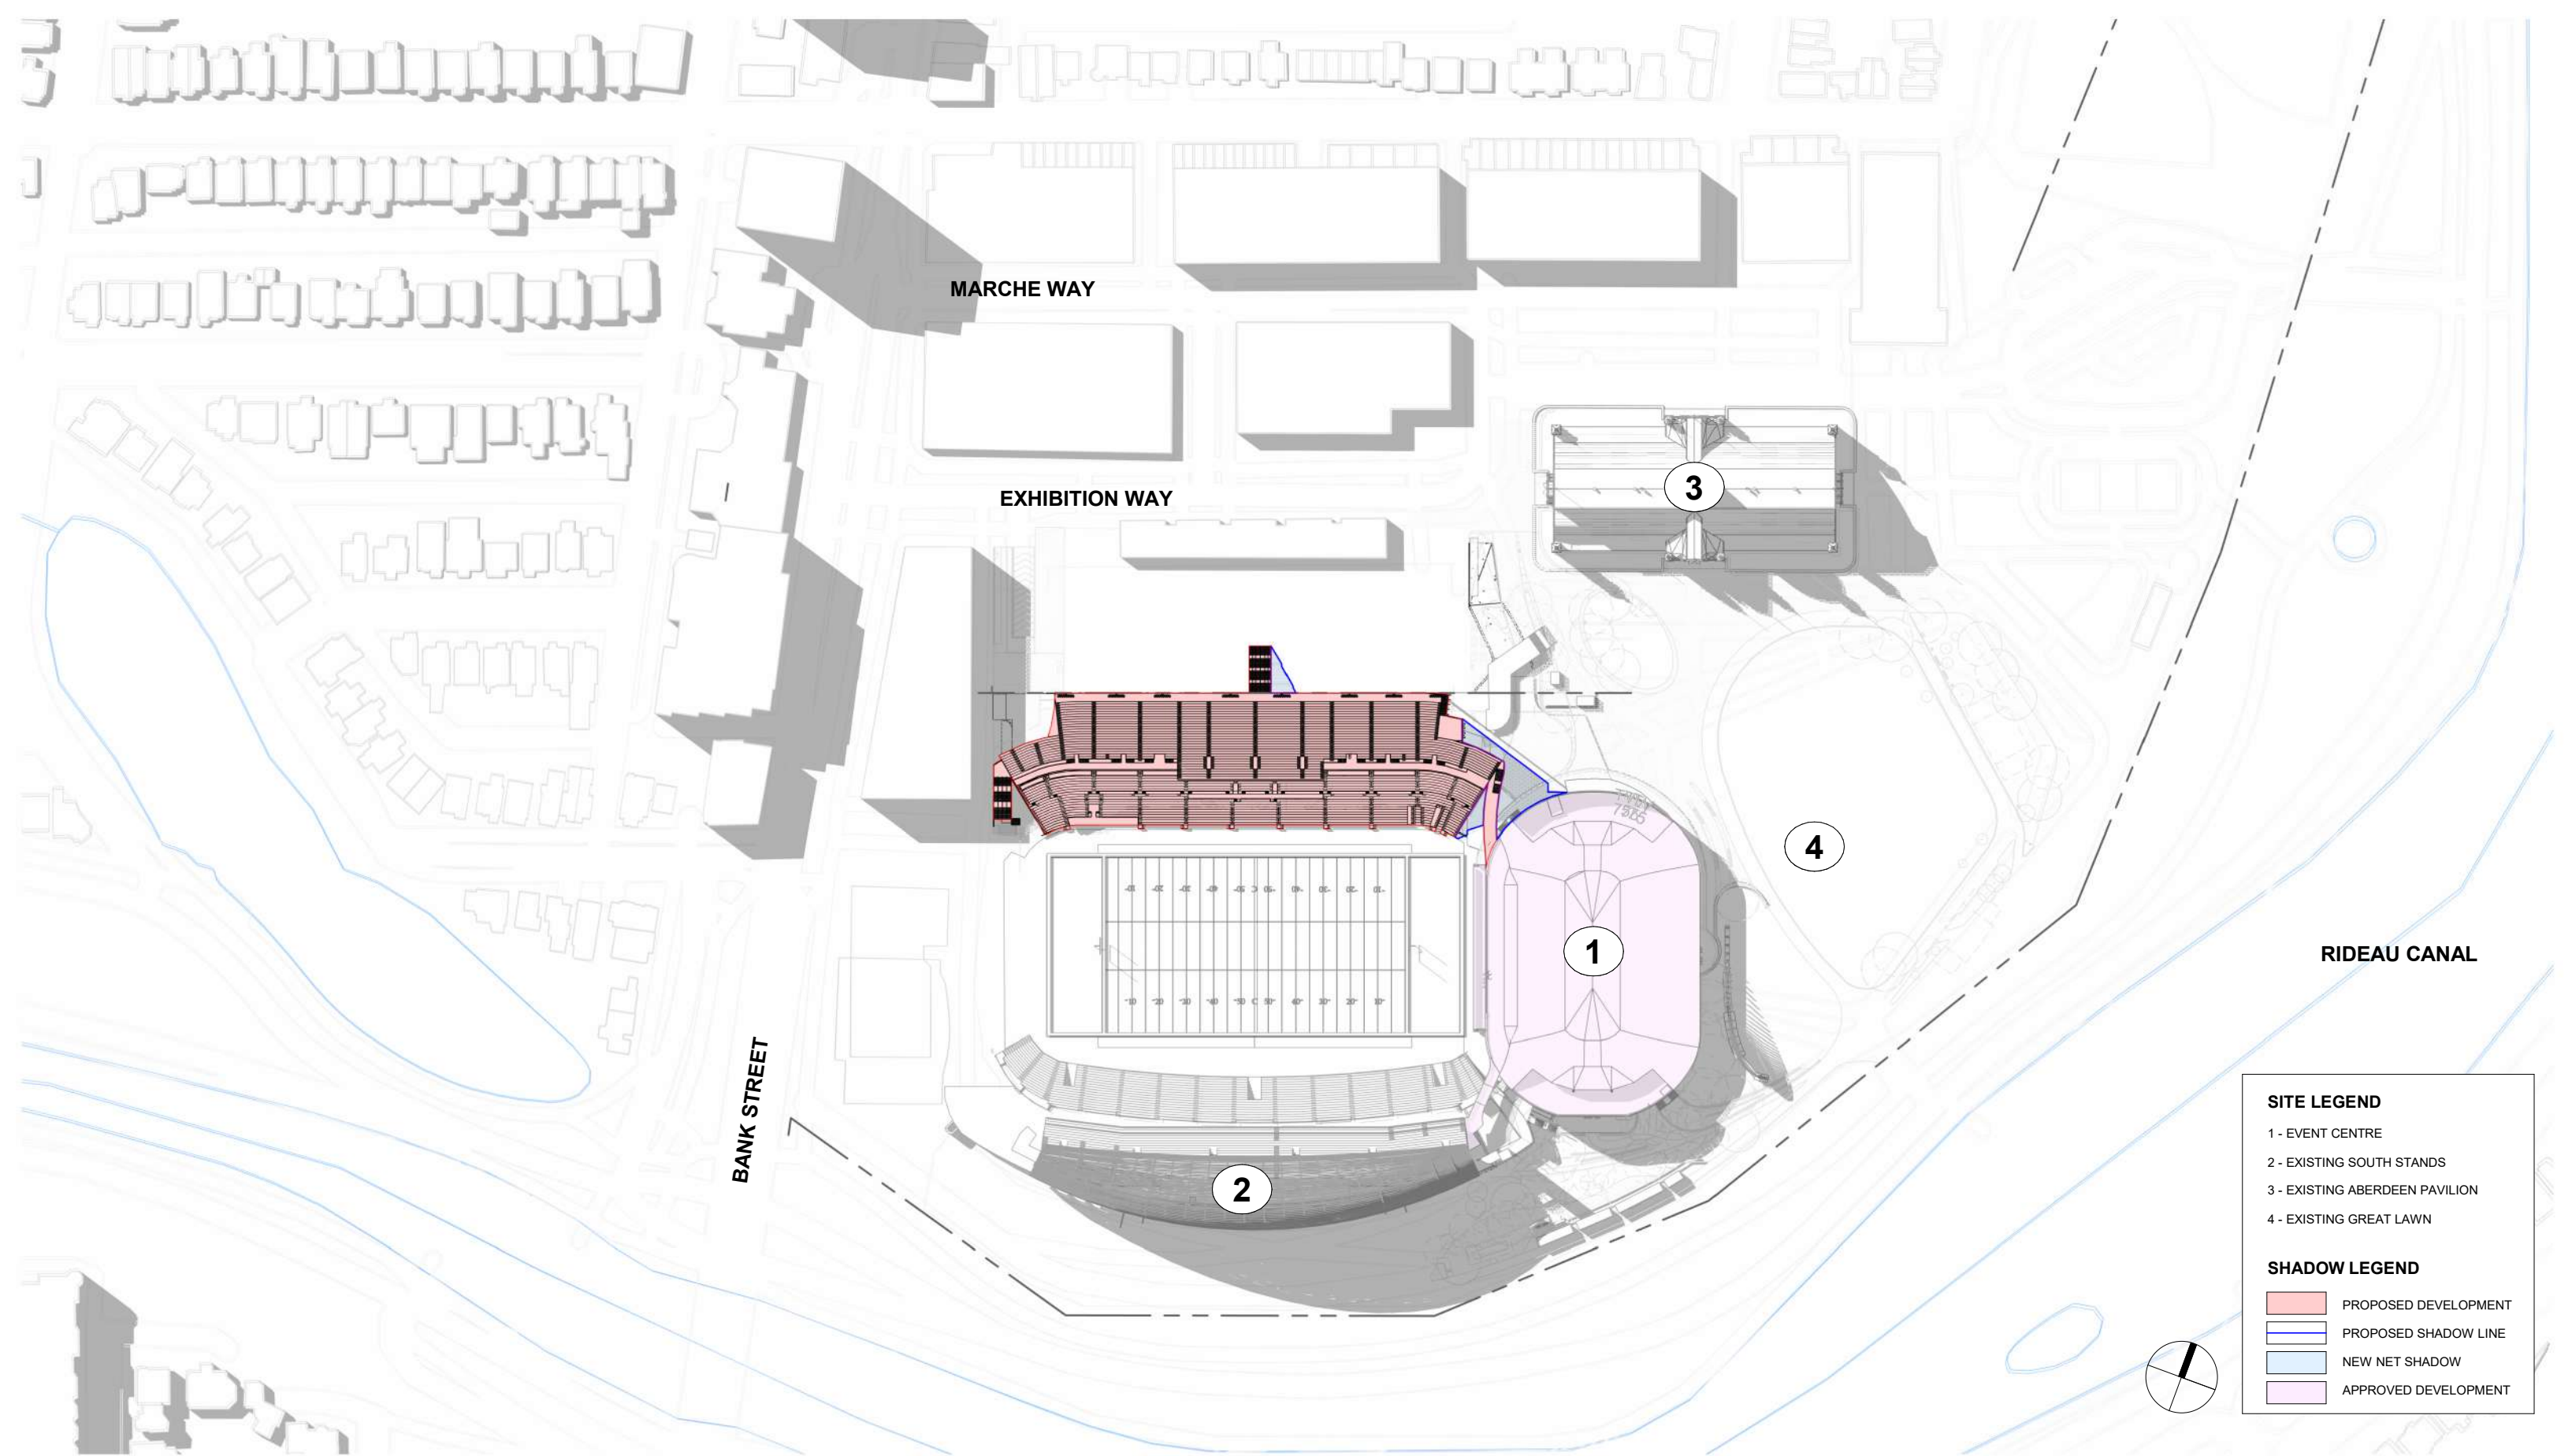

**LANSDOWNE NEW NORTH STANDS
SHADOW STUDY (JUNE 21 - 6 PM)**

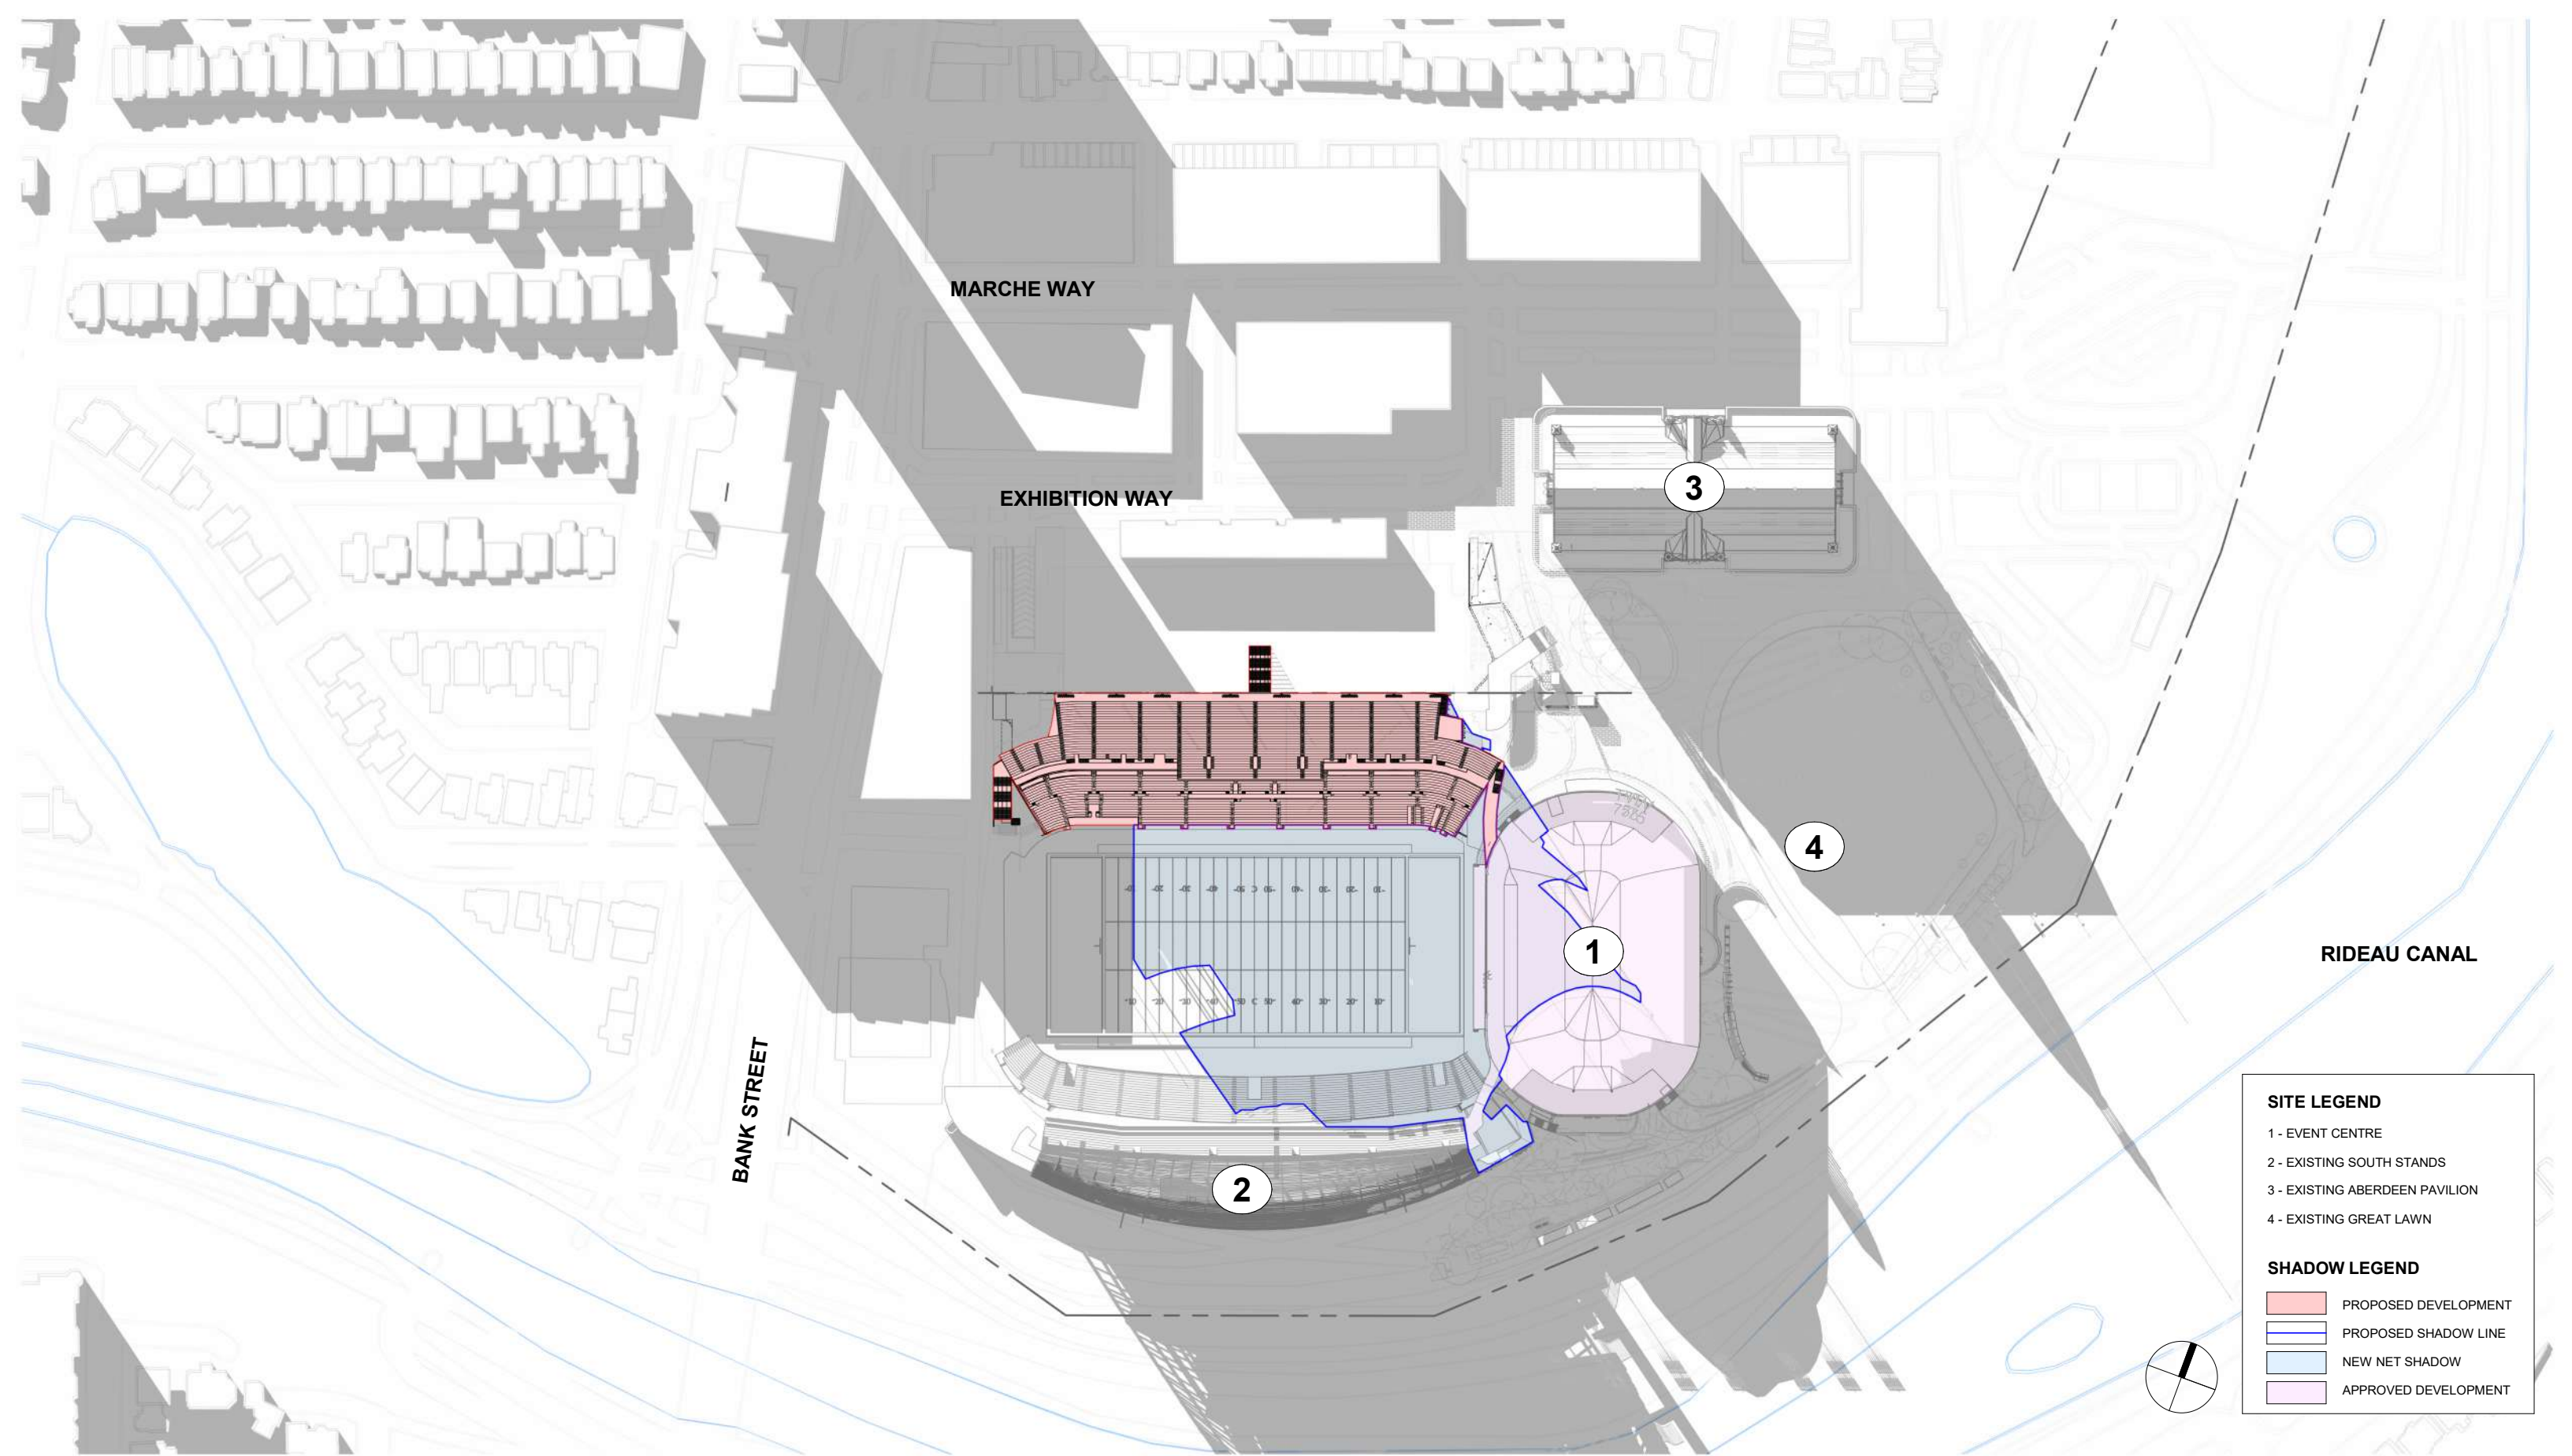


**LANSDOWNE NEW NORTH STANDS
SHADOW STUDY (JUNE 21 - 8 PM)**


SITE LEGEND

- 1 - EVENT CENTRE
- 2 - EXISTING SOUTH STANDS
- 3 - EXISTING ABERDEEN PAVILION
- 4 - EXISTING GREAT LAWN

SHADOW LEGEND


- PROPOSED DEVELOPMENT
- PROPOSED SHADOW LINE
- NEW NET SHADOW
- APPROVED DEVELOPMENT

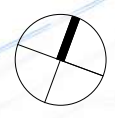


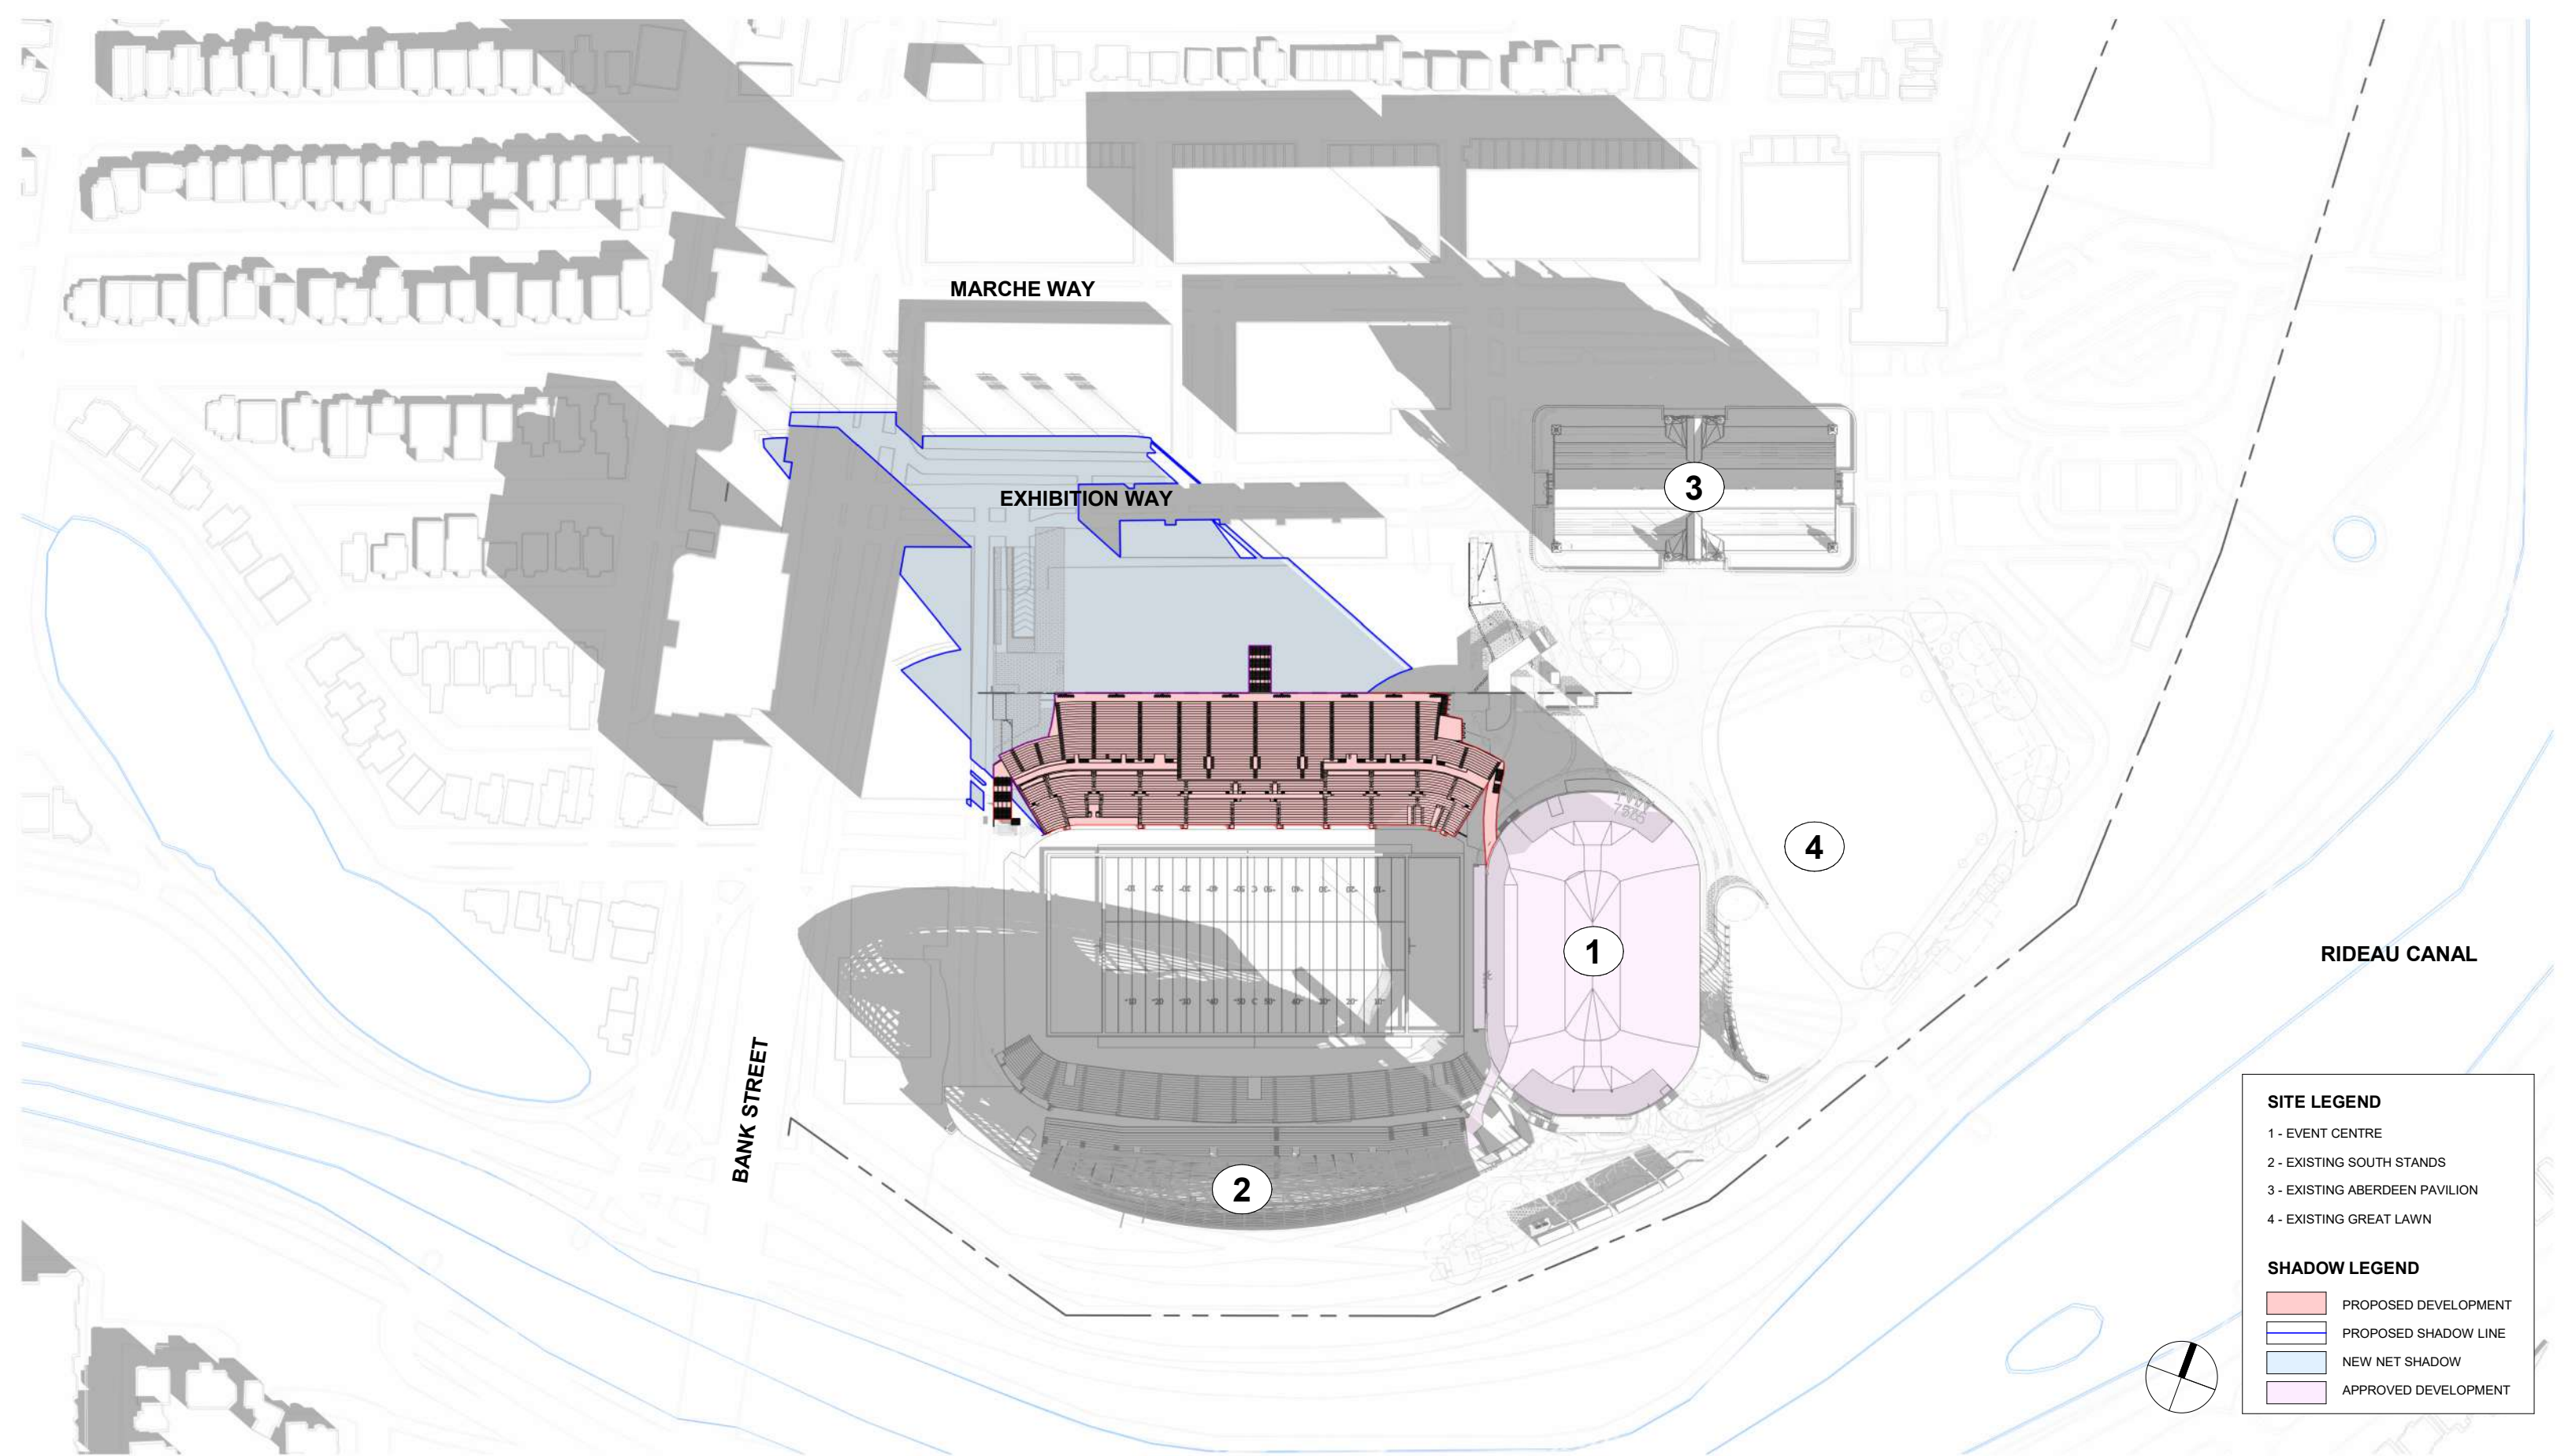

**LANSDOWNE NEW NORTH STANDS
SHADOW STUDY (SEPT 21 - 8 AM)**


SITE LEGEND	
1 - EVENT CENTRE	
2 - EXISTING SOUTH STANDS	
3 - EXISTING ABERDEEN PAVILION	
4 - EXISTING GREAT LAWN	
SHADOW LEGEND	
■	PROPOSED DEVELOPMENT
■	PROPOSED SHADOW LINE
■	NEW NET SHADOW
■	APPROVED DEVELOPMENT

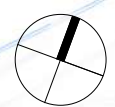


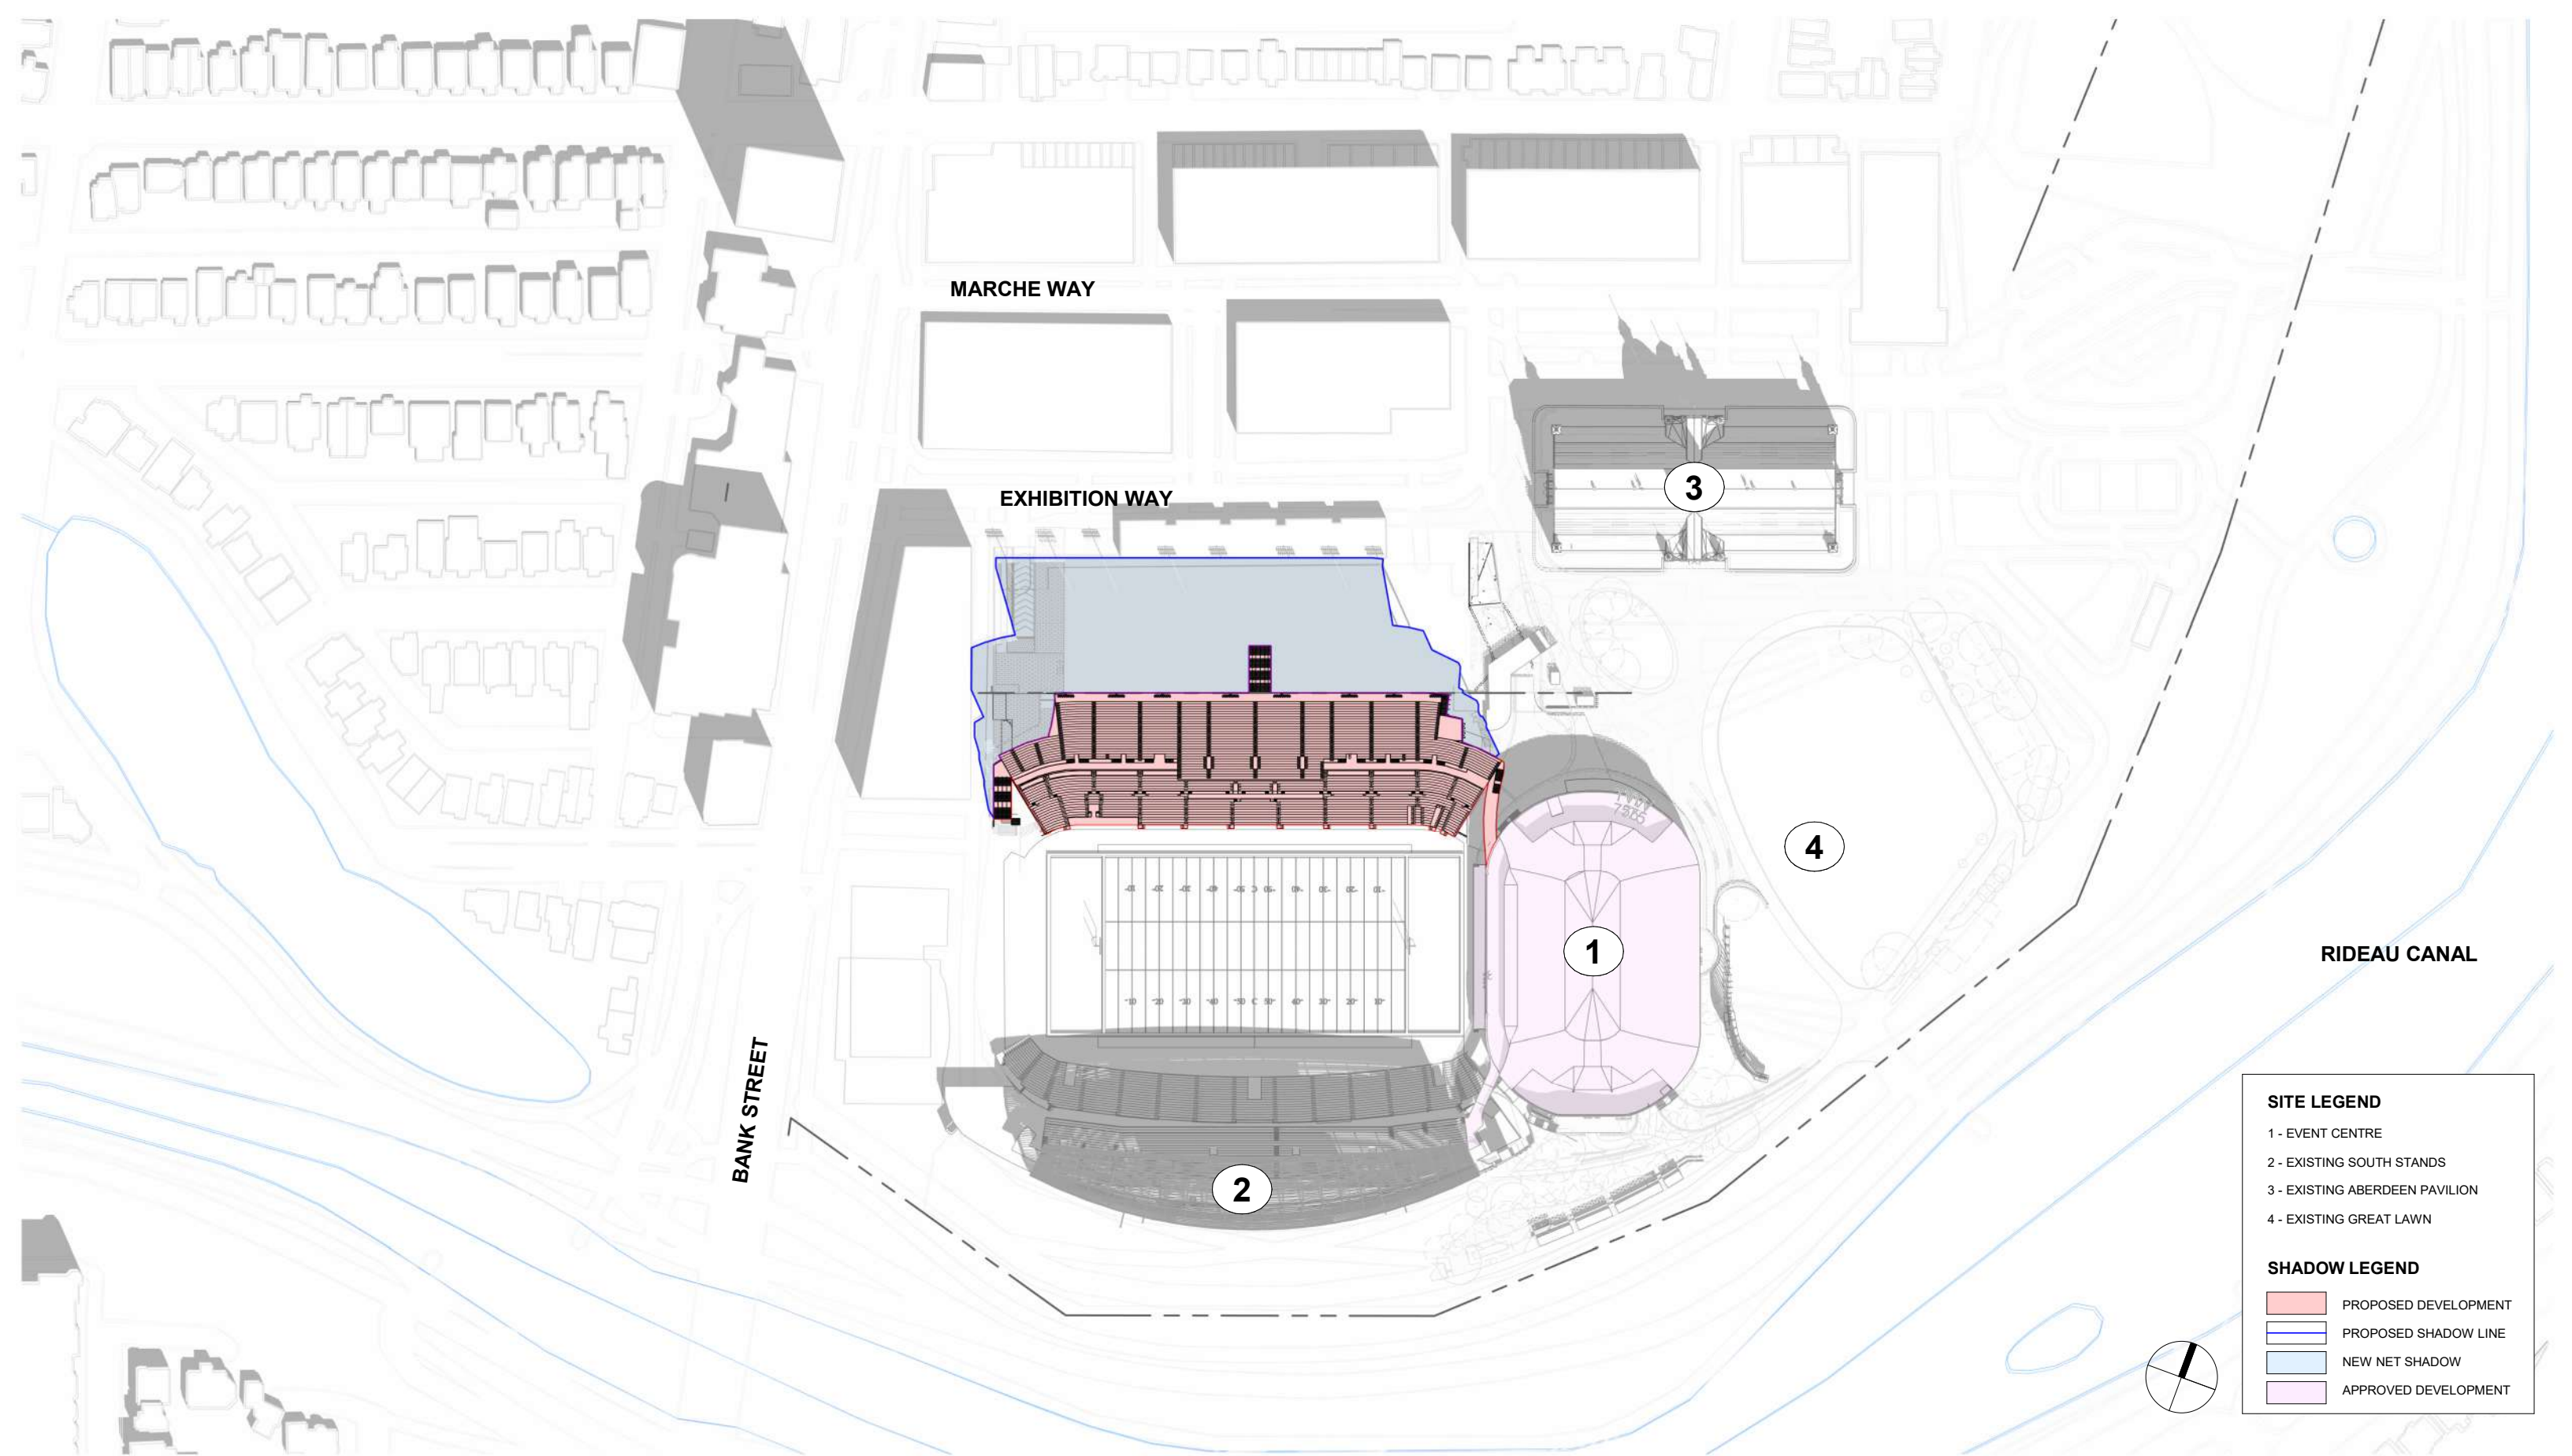

**LANSDOWNE NEW NORTH STANDS
SHADOW STUDY (SEPT 21 - 10 AM)**

SITE LEGEND	
1	- EVENT CENTRE
2	- EXISTING SOUTH STANDS
3	- EXISTING ABERDEEN PAVILION
4	- EXISTING GREAT LAWN
SHADOW LEGEND	
■	PROPOSED DEVELOPMENT
■	PROPOSED SHADOW LINE
■	NEW NET SHADOW
■	APPROVED DEVELOPMENT

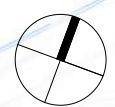


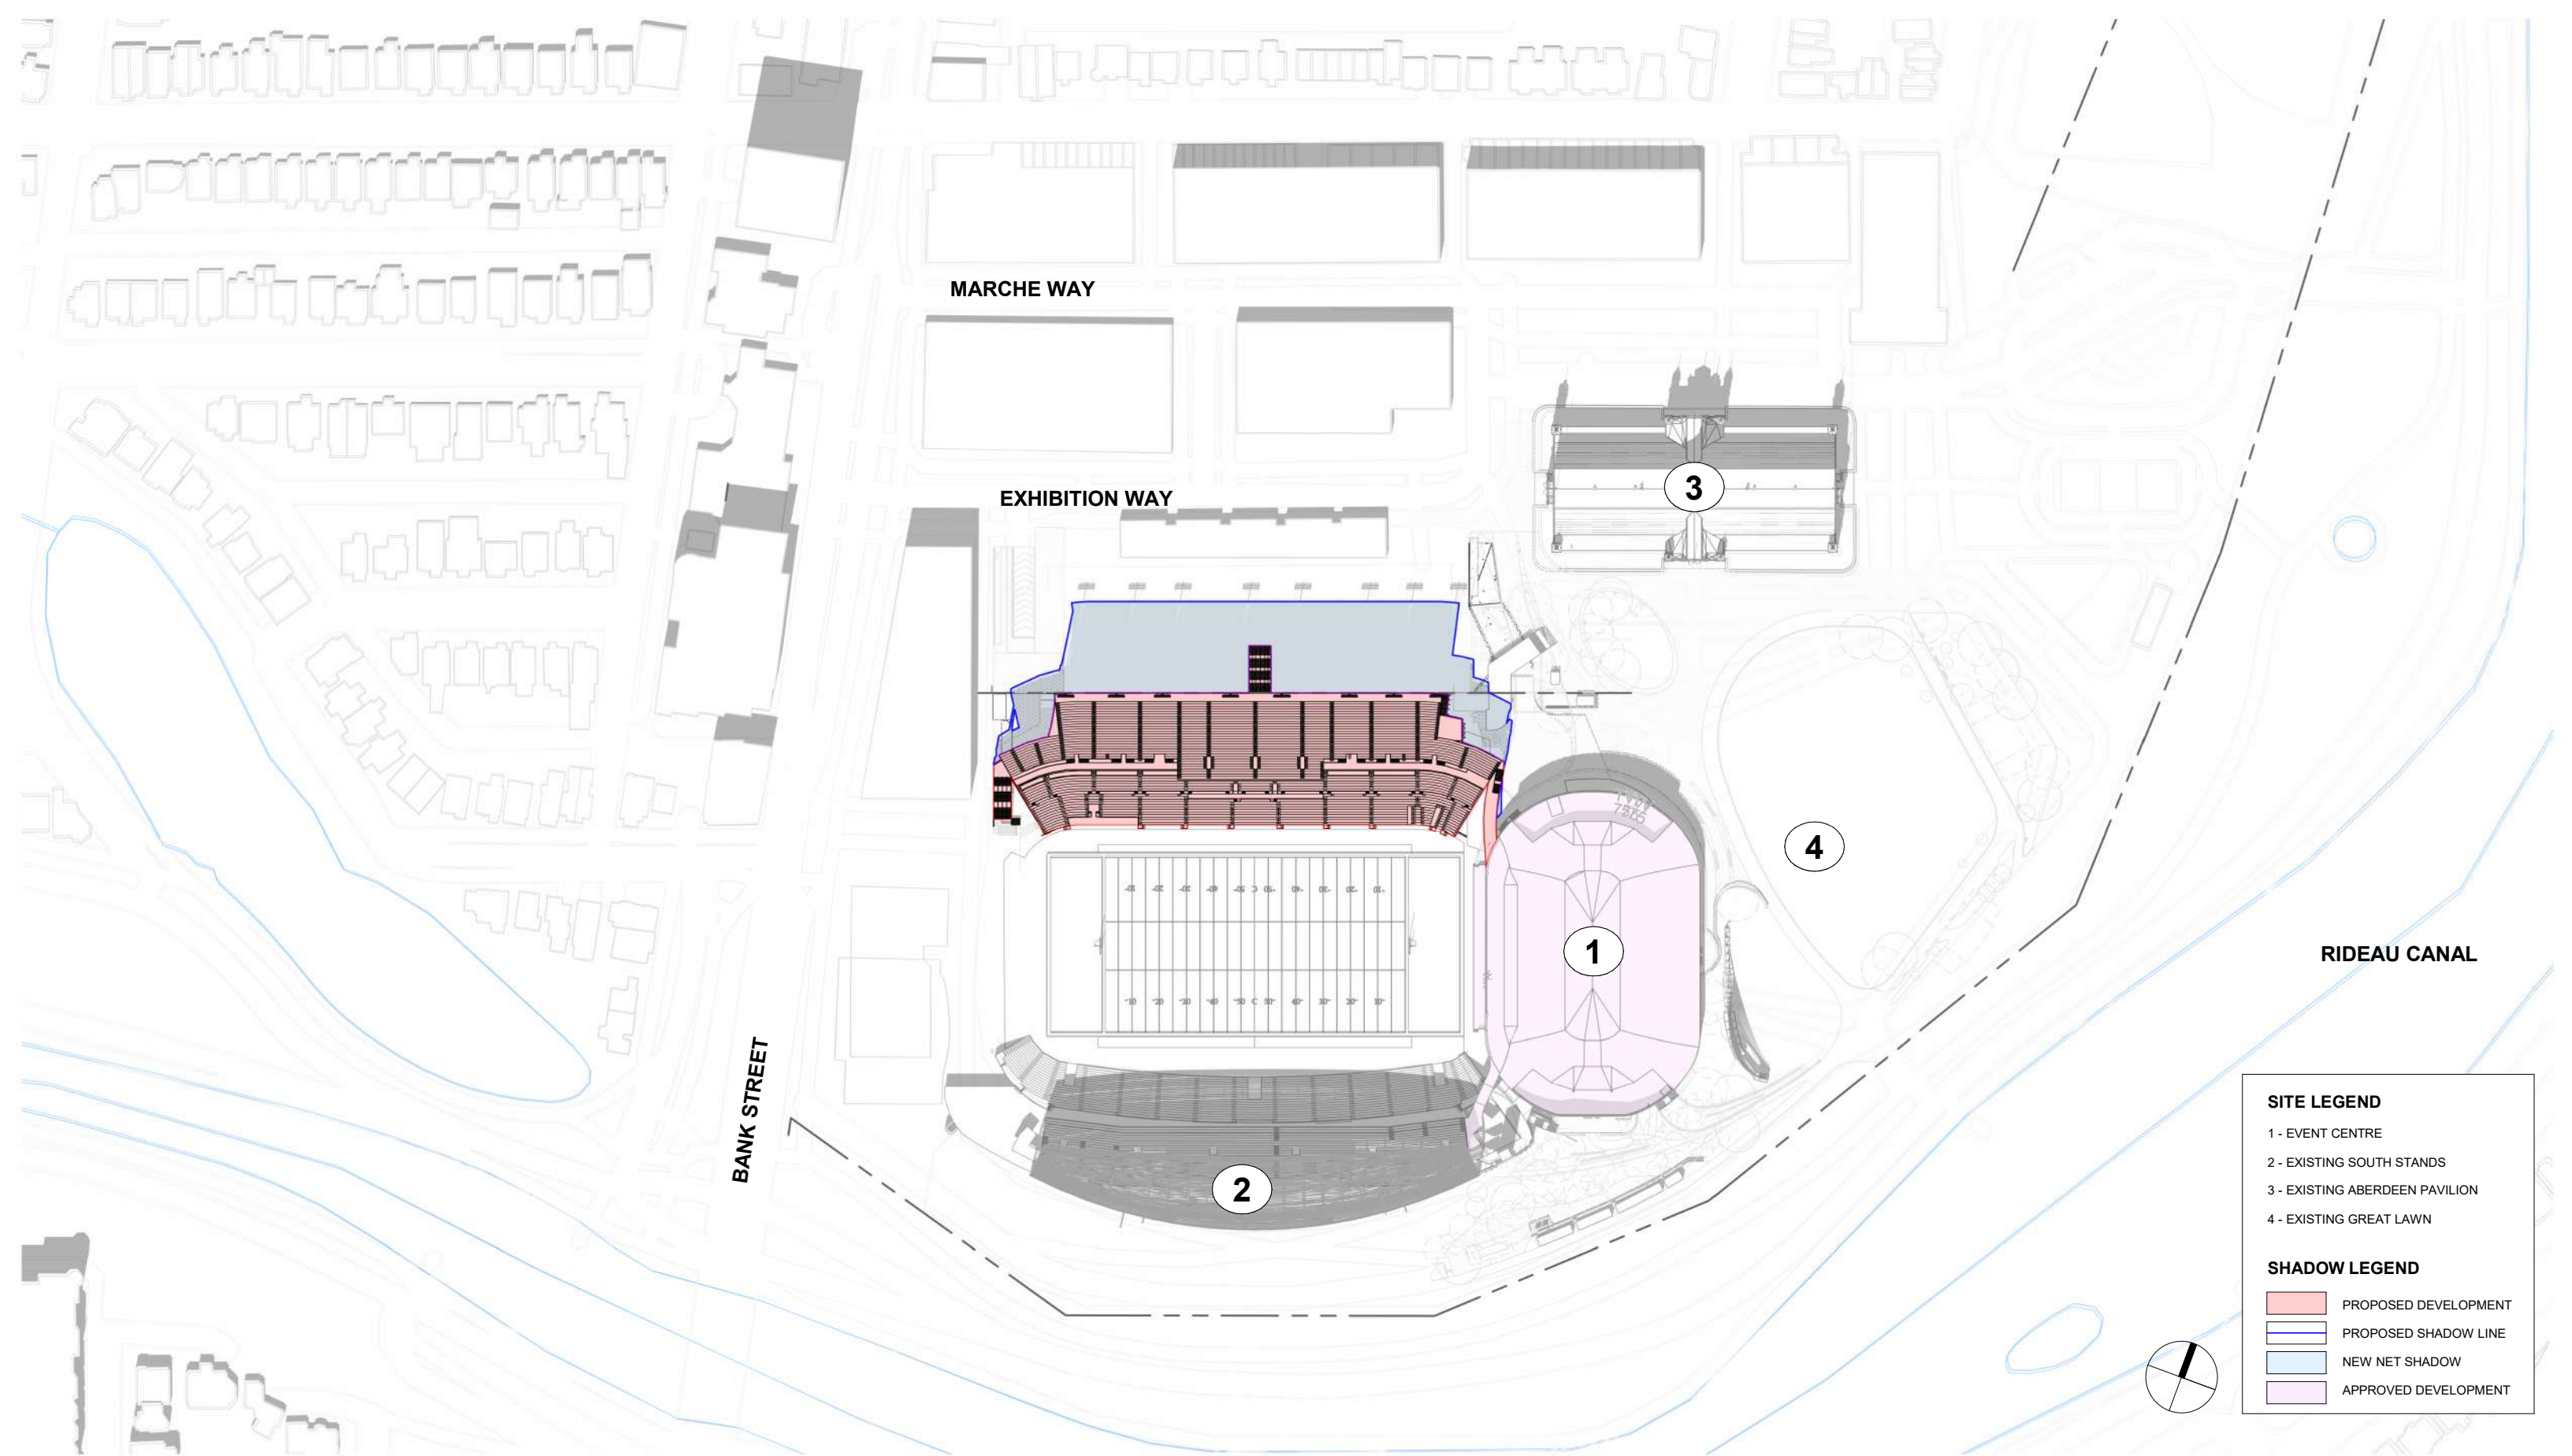

**LANSDOWNE NEW NORTH STANDS
SHADOW STUDY (SEPT 21 - 12 PM)**


SITE LEGEND	
1 -	EVENT CENTRE
2 -	EXISTING SOUTH STANDS
3 -	EXISTING ABERDEEN PAVILION
4 -	EXISTING GREAT LAWN
SHADOW LEGEND	
■	PROPOSED DEVELOPMENT
■	PROPOSED SHADOW LINE
■	NEW NET SHADOW
■	APPROVED DEVELOPMENT




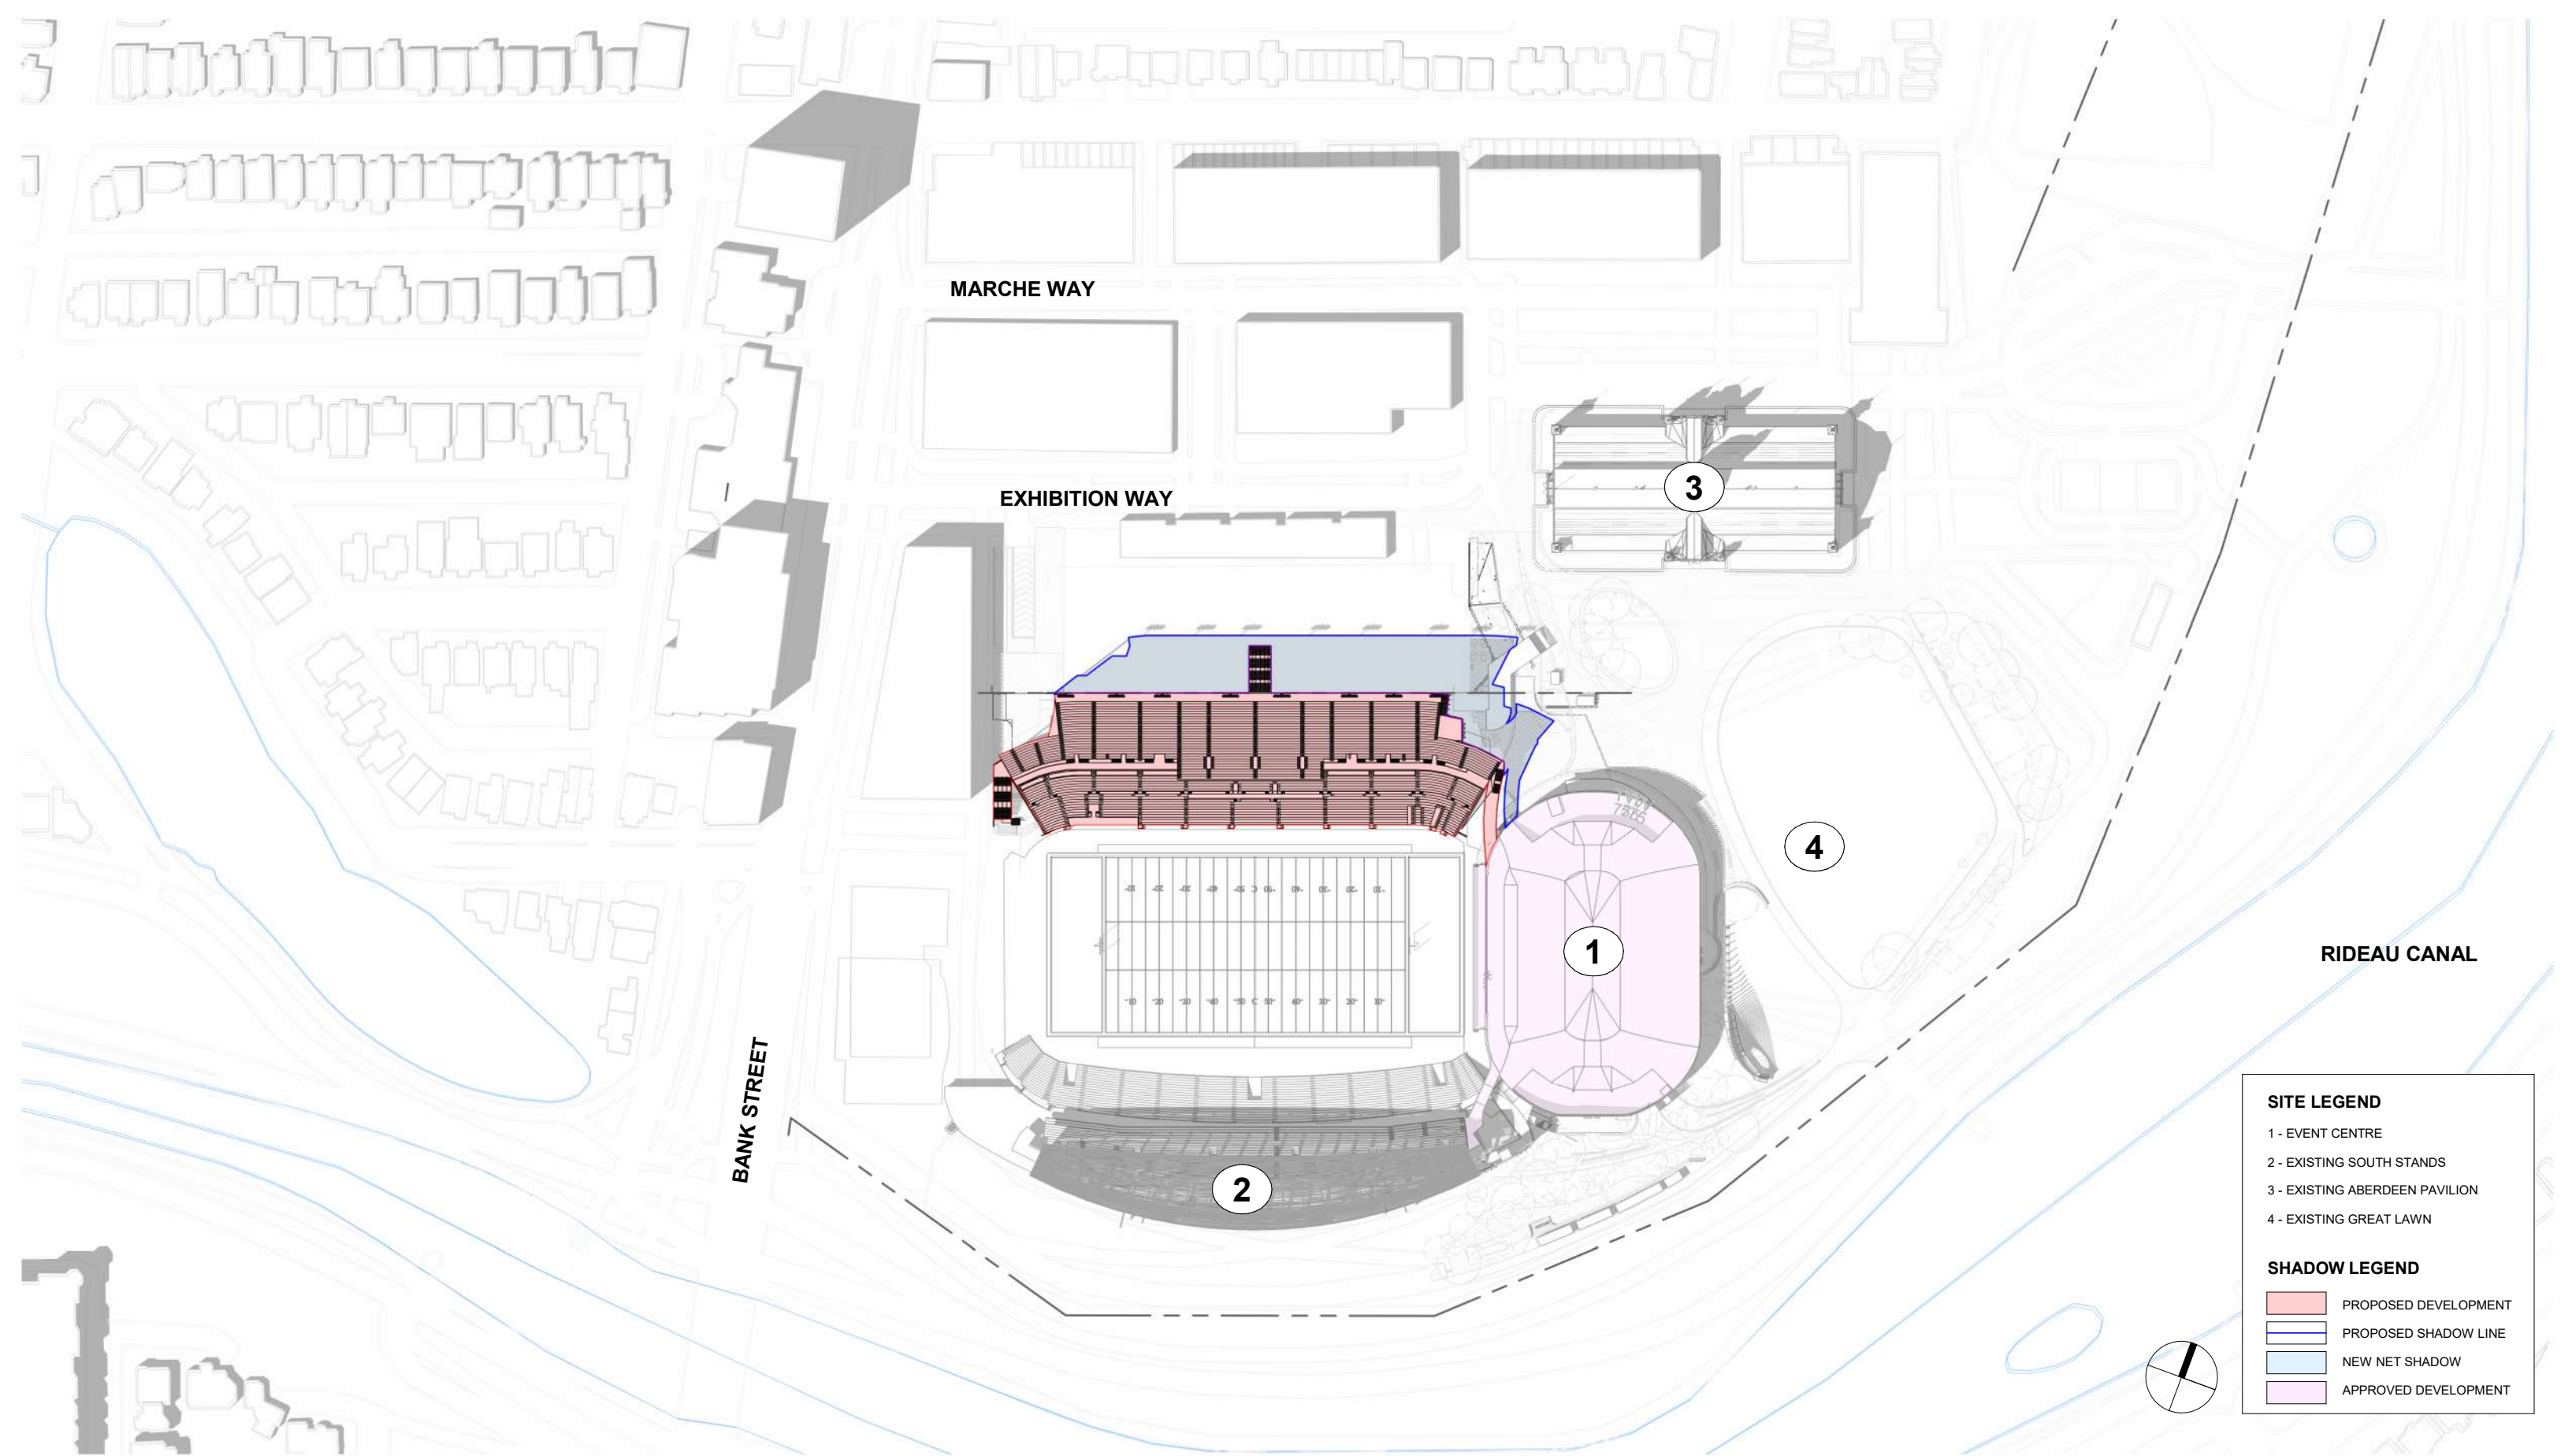

**LANSDOWNE NEW NORTH STANDS
SHADOW STUDY (SEPT 21 - 2 PM)**

SITE LEGEND	
1	- EVENT CENTRE
2	- EXISTING SOUTH STANDS
3	- EXISTING ABERDEEN PAVILION
4	- EXISTING GREAT LAWN
SHADOW LEGEND	
■	PROPOSED DEVELOPMENT
■	PROPOSED SHADOW LINE
■	NEW NET SHADOW
■	APPROVED DEVELOPMENT

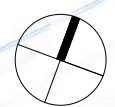

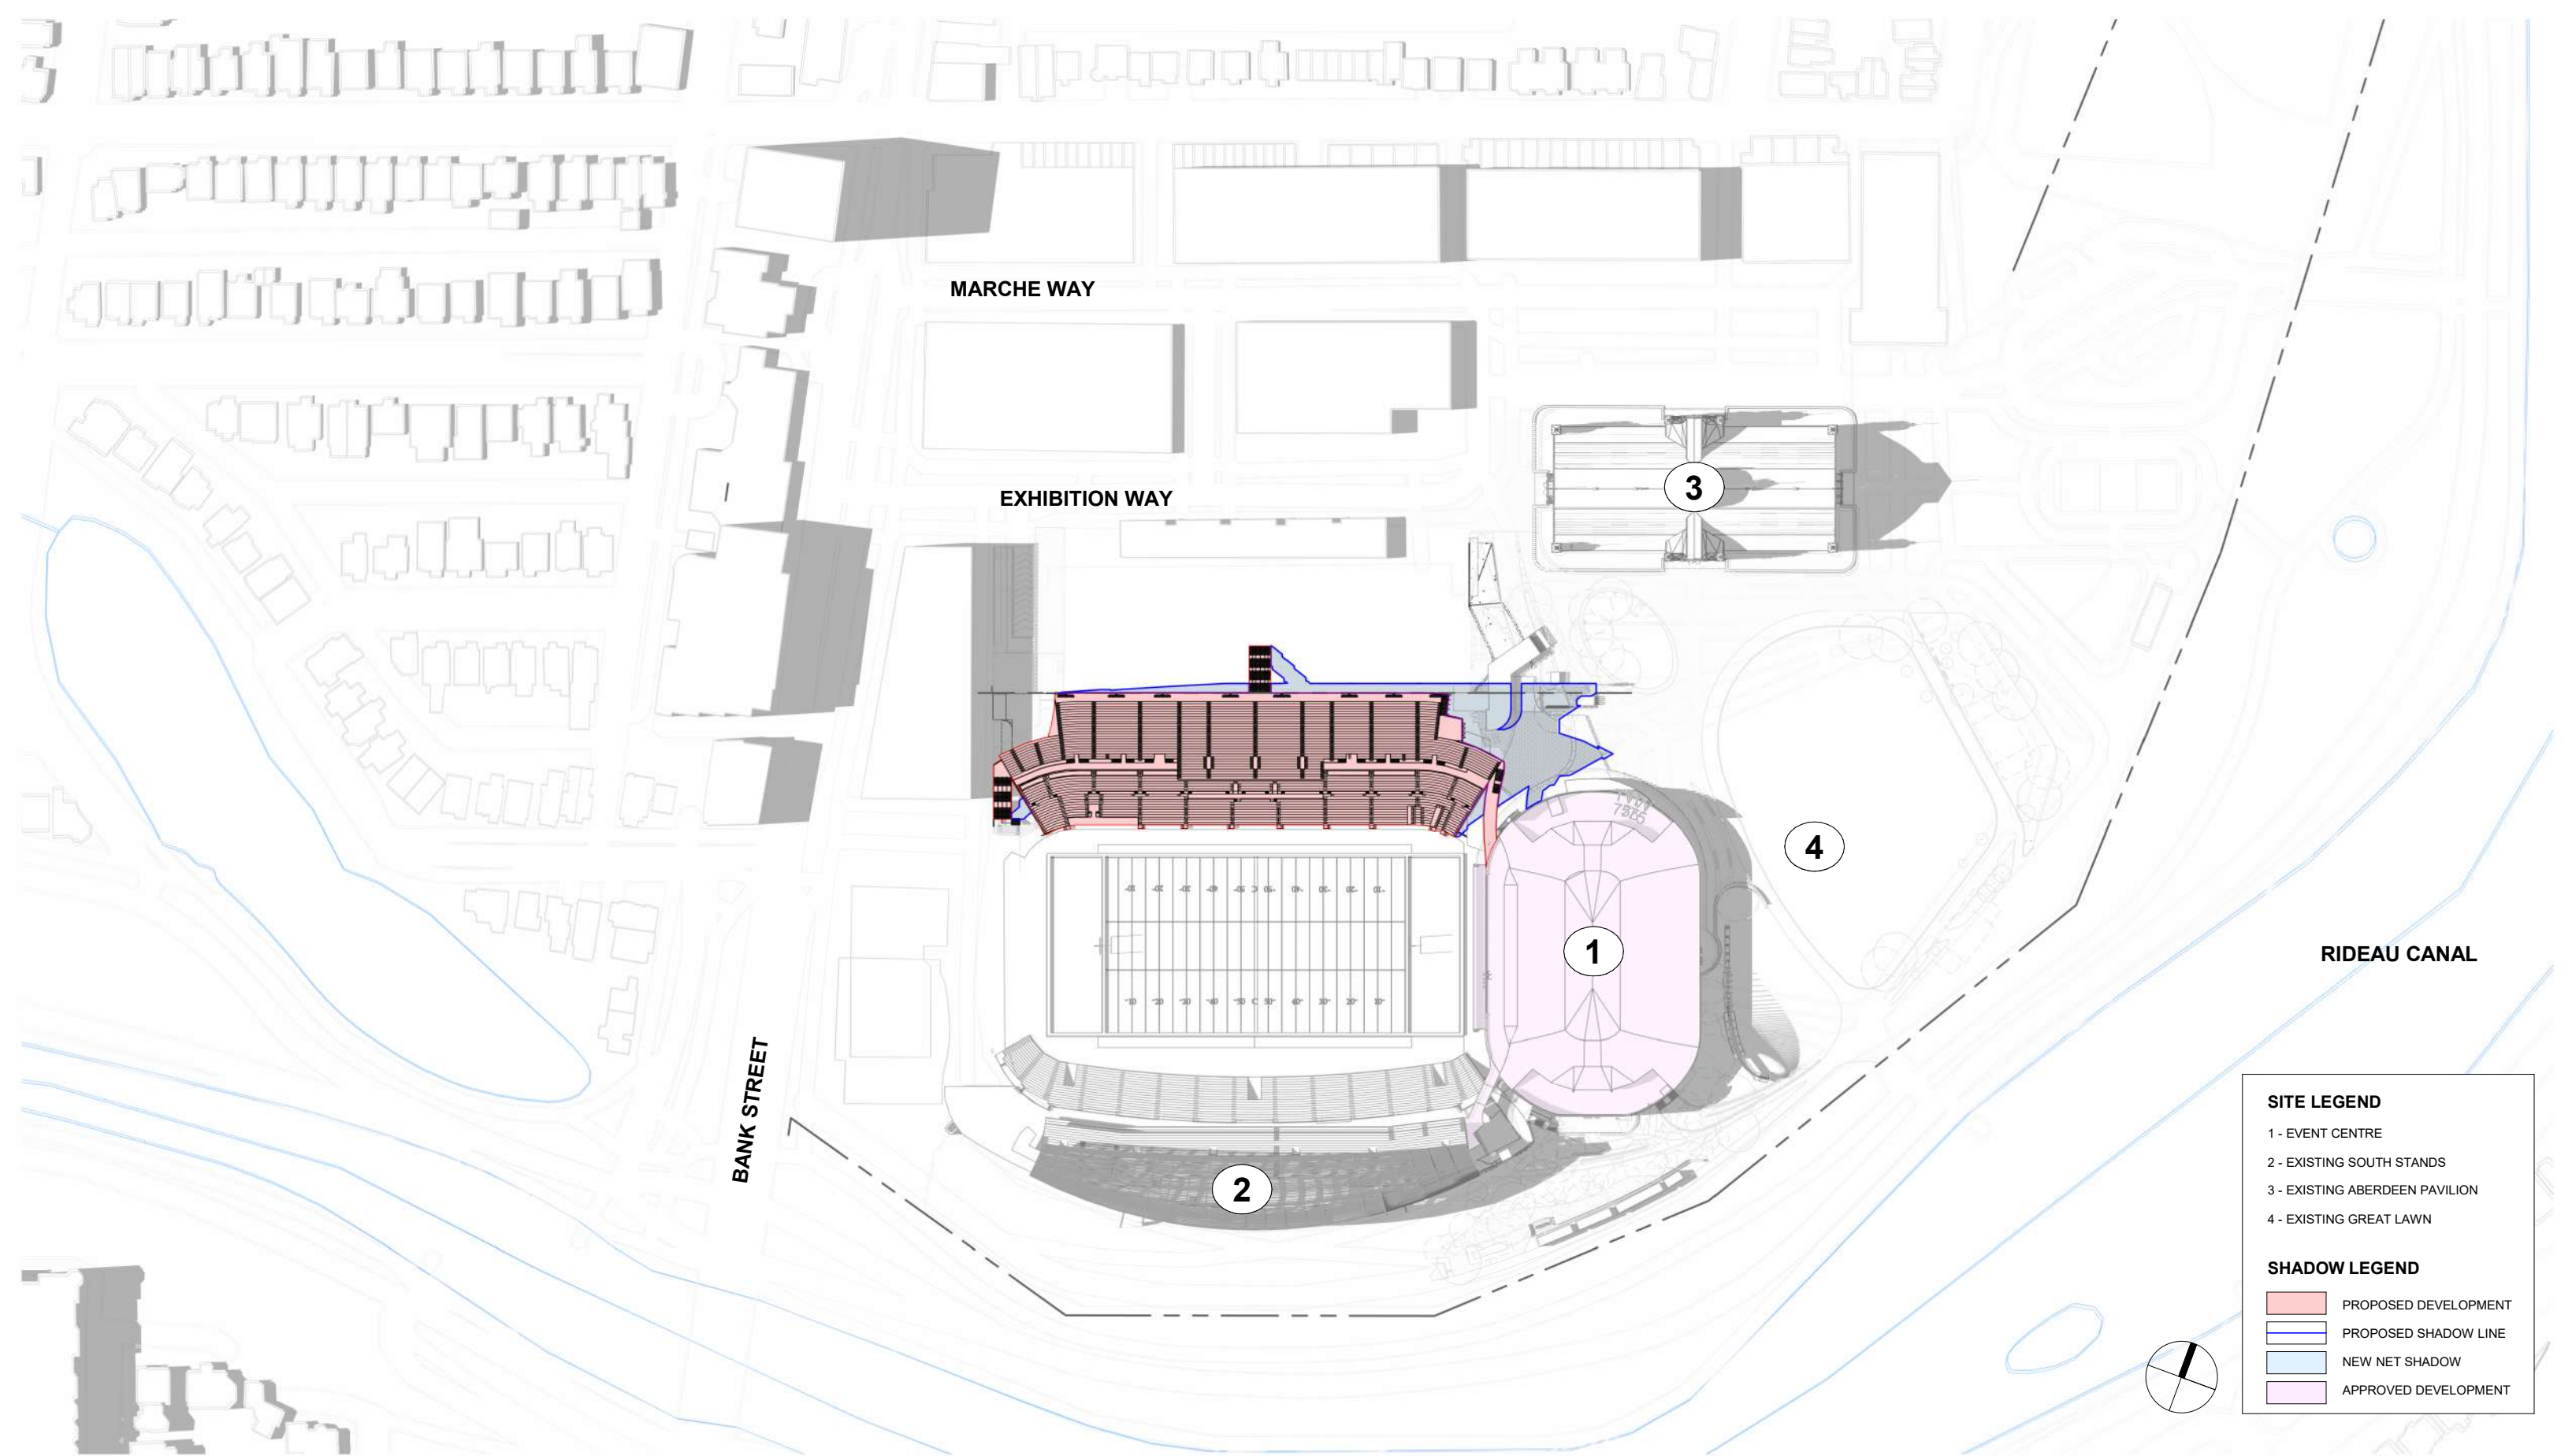


**LANSDOWNE NEW NORTH STANDS
SHADOW STUDY (SEPT 21 - 4 PM)**


SITE LEGEND

- 1 - EVENT CENTRE
- 2 - EXISTING SOUTH STANDS
- 3 - EXISTING ABERDEEN PAVILION
- 4 - EXISTING GREAT LAWN

SHADOW LEGEND


- PROPOSED DEVELOPMENT
- PROPOSED SHADOW LINE
- NEW NET SHADOW
- APPROVED DEVELOPMENT

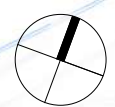

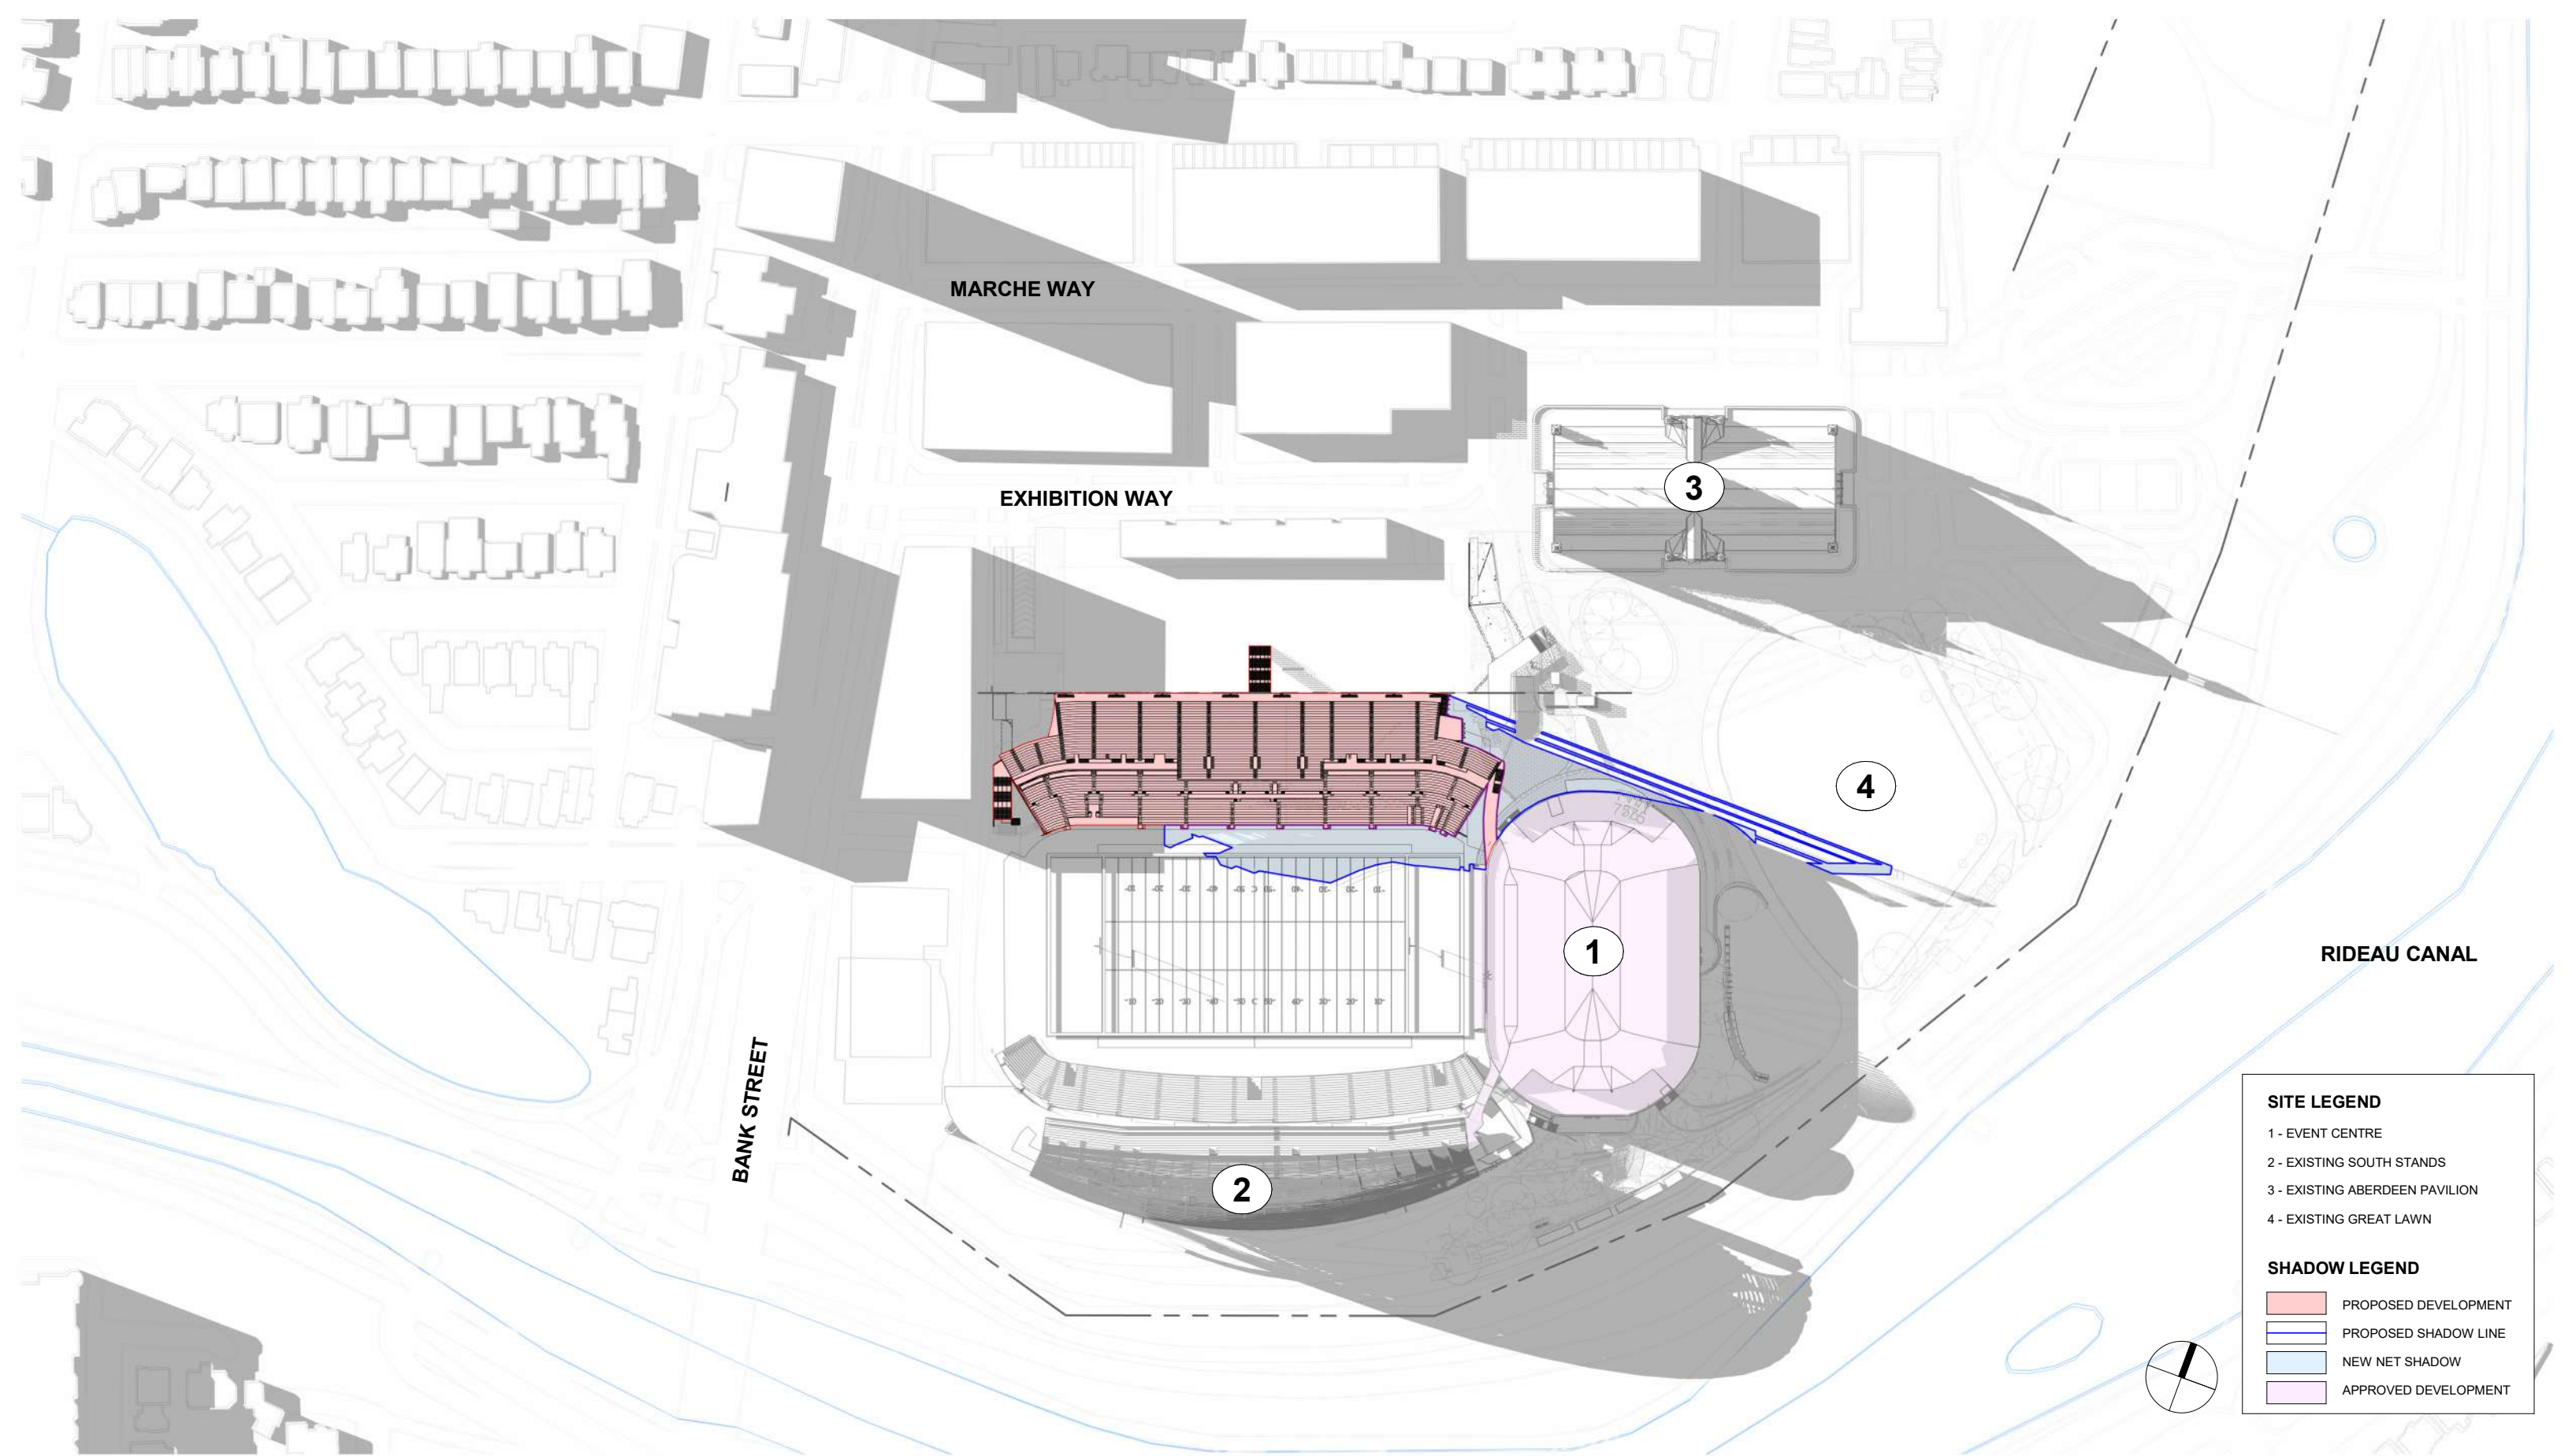


SITE LEGEND	
1	- EVENT CENTRE
2	- EXISTING SOUTH STANDS
3	- EXISTING ABERDEEN PAVILION
4	- EXISTING GREAT LAWN
SHADOW LEGEND	
■	PROPOSED DEVELOPMENT
—	PROPOSED SHADOW LINE
■	NEW NET SHADOW
■	APPROVED DEVELOPMENT

**LANSDOWNE NEW NORTH STANDS
SHADOW STUDY (SEPT 21 - 6 PM)**

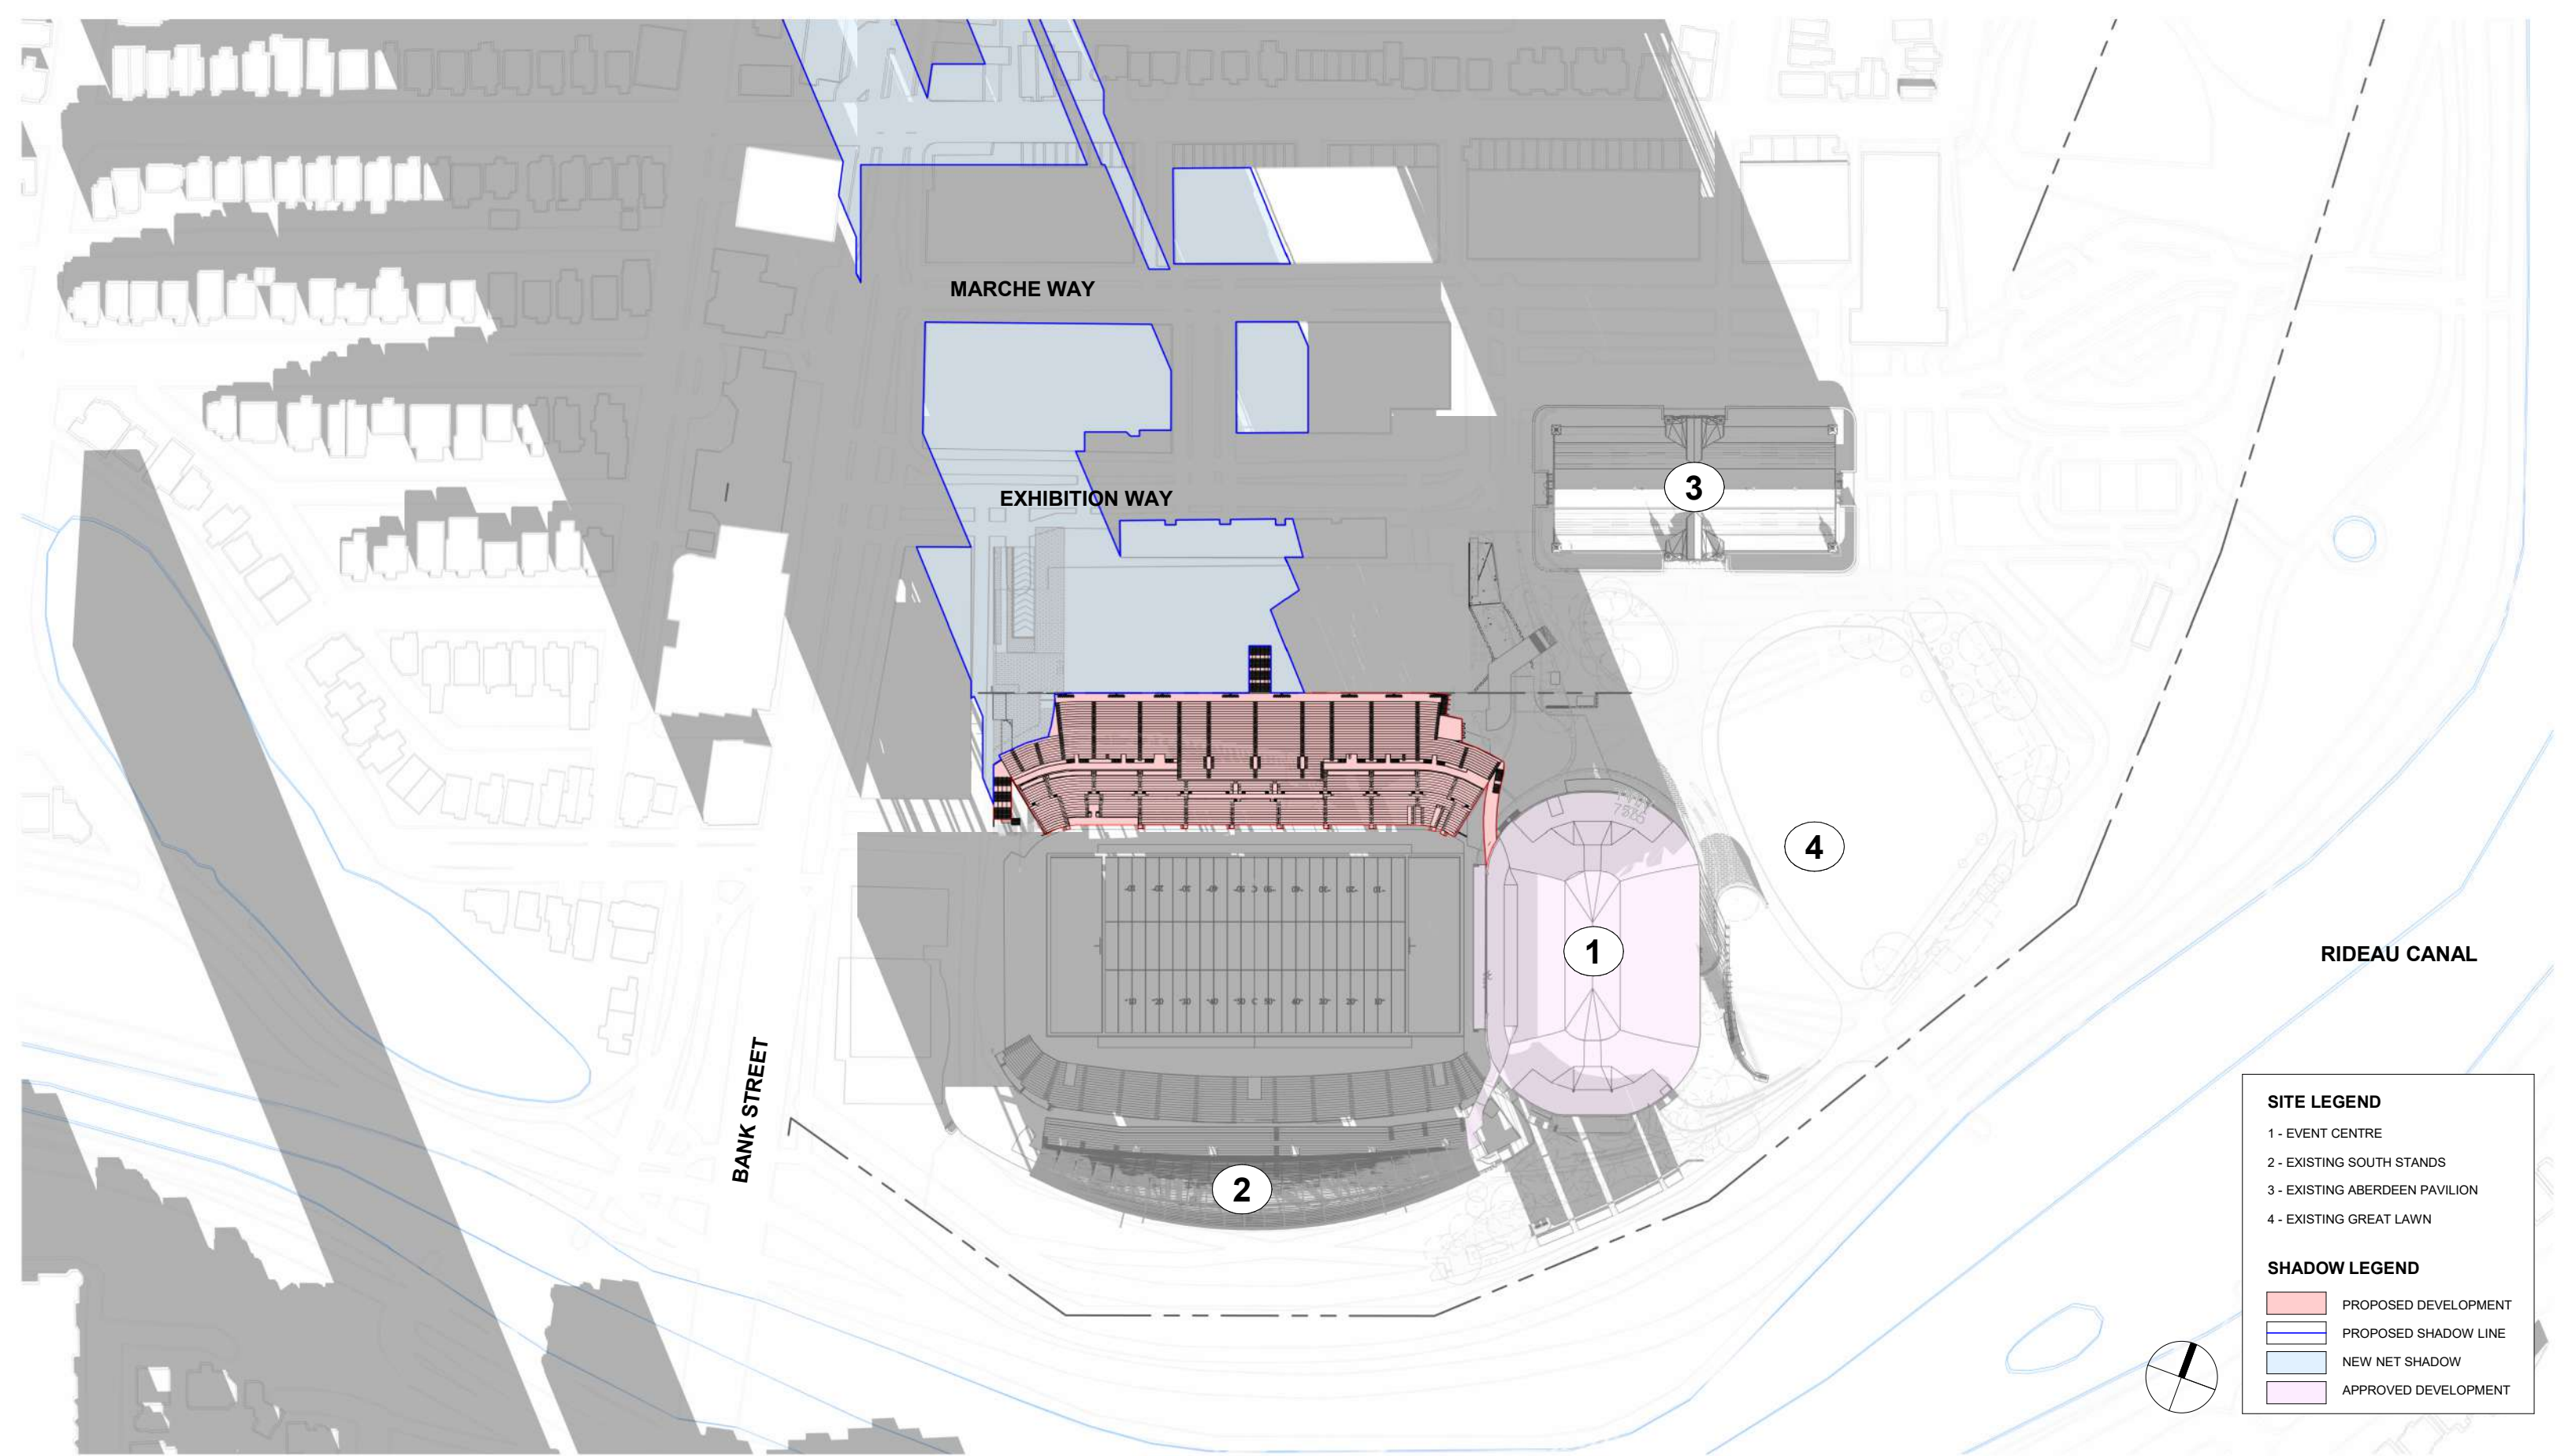

**LANSDOWNE NEW NORTH STANDS
 SHADOW STUDY (DEC 21 - 9 AM)**

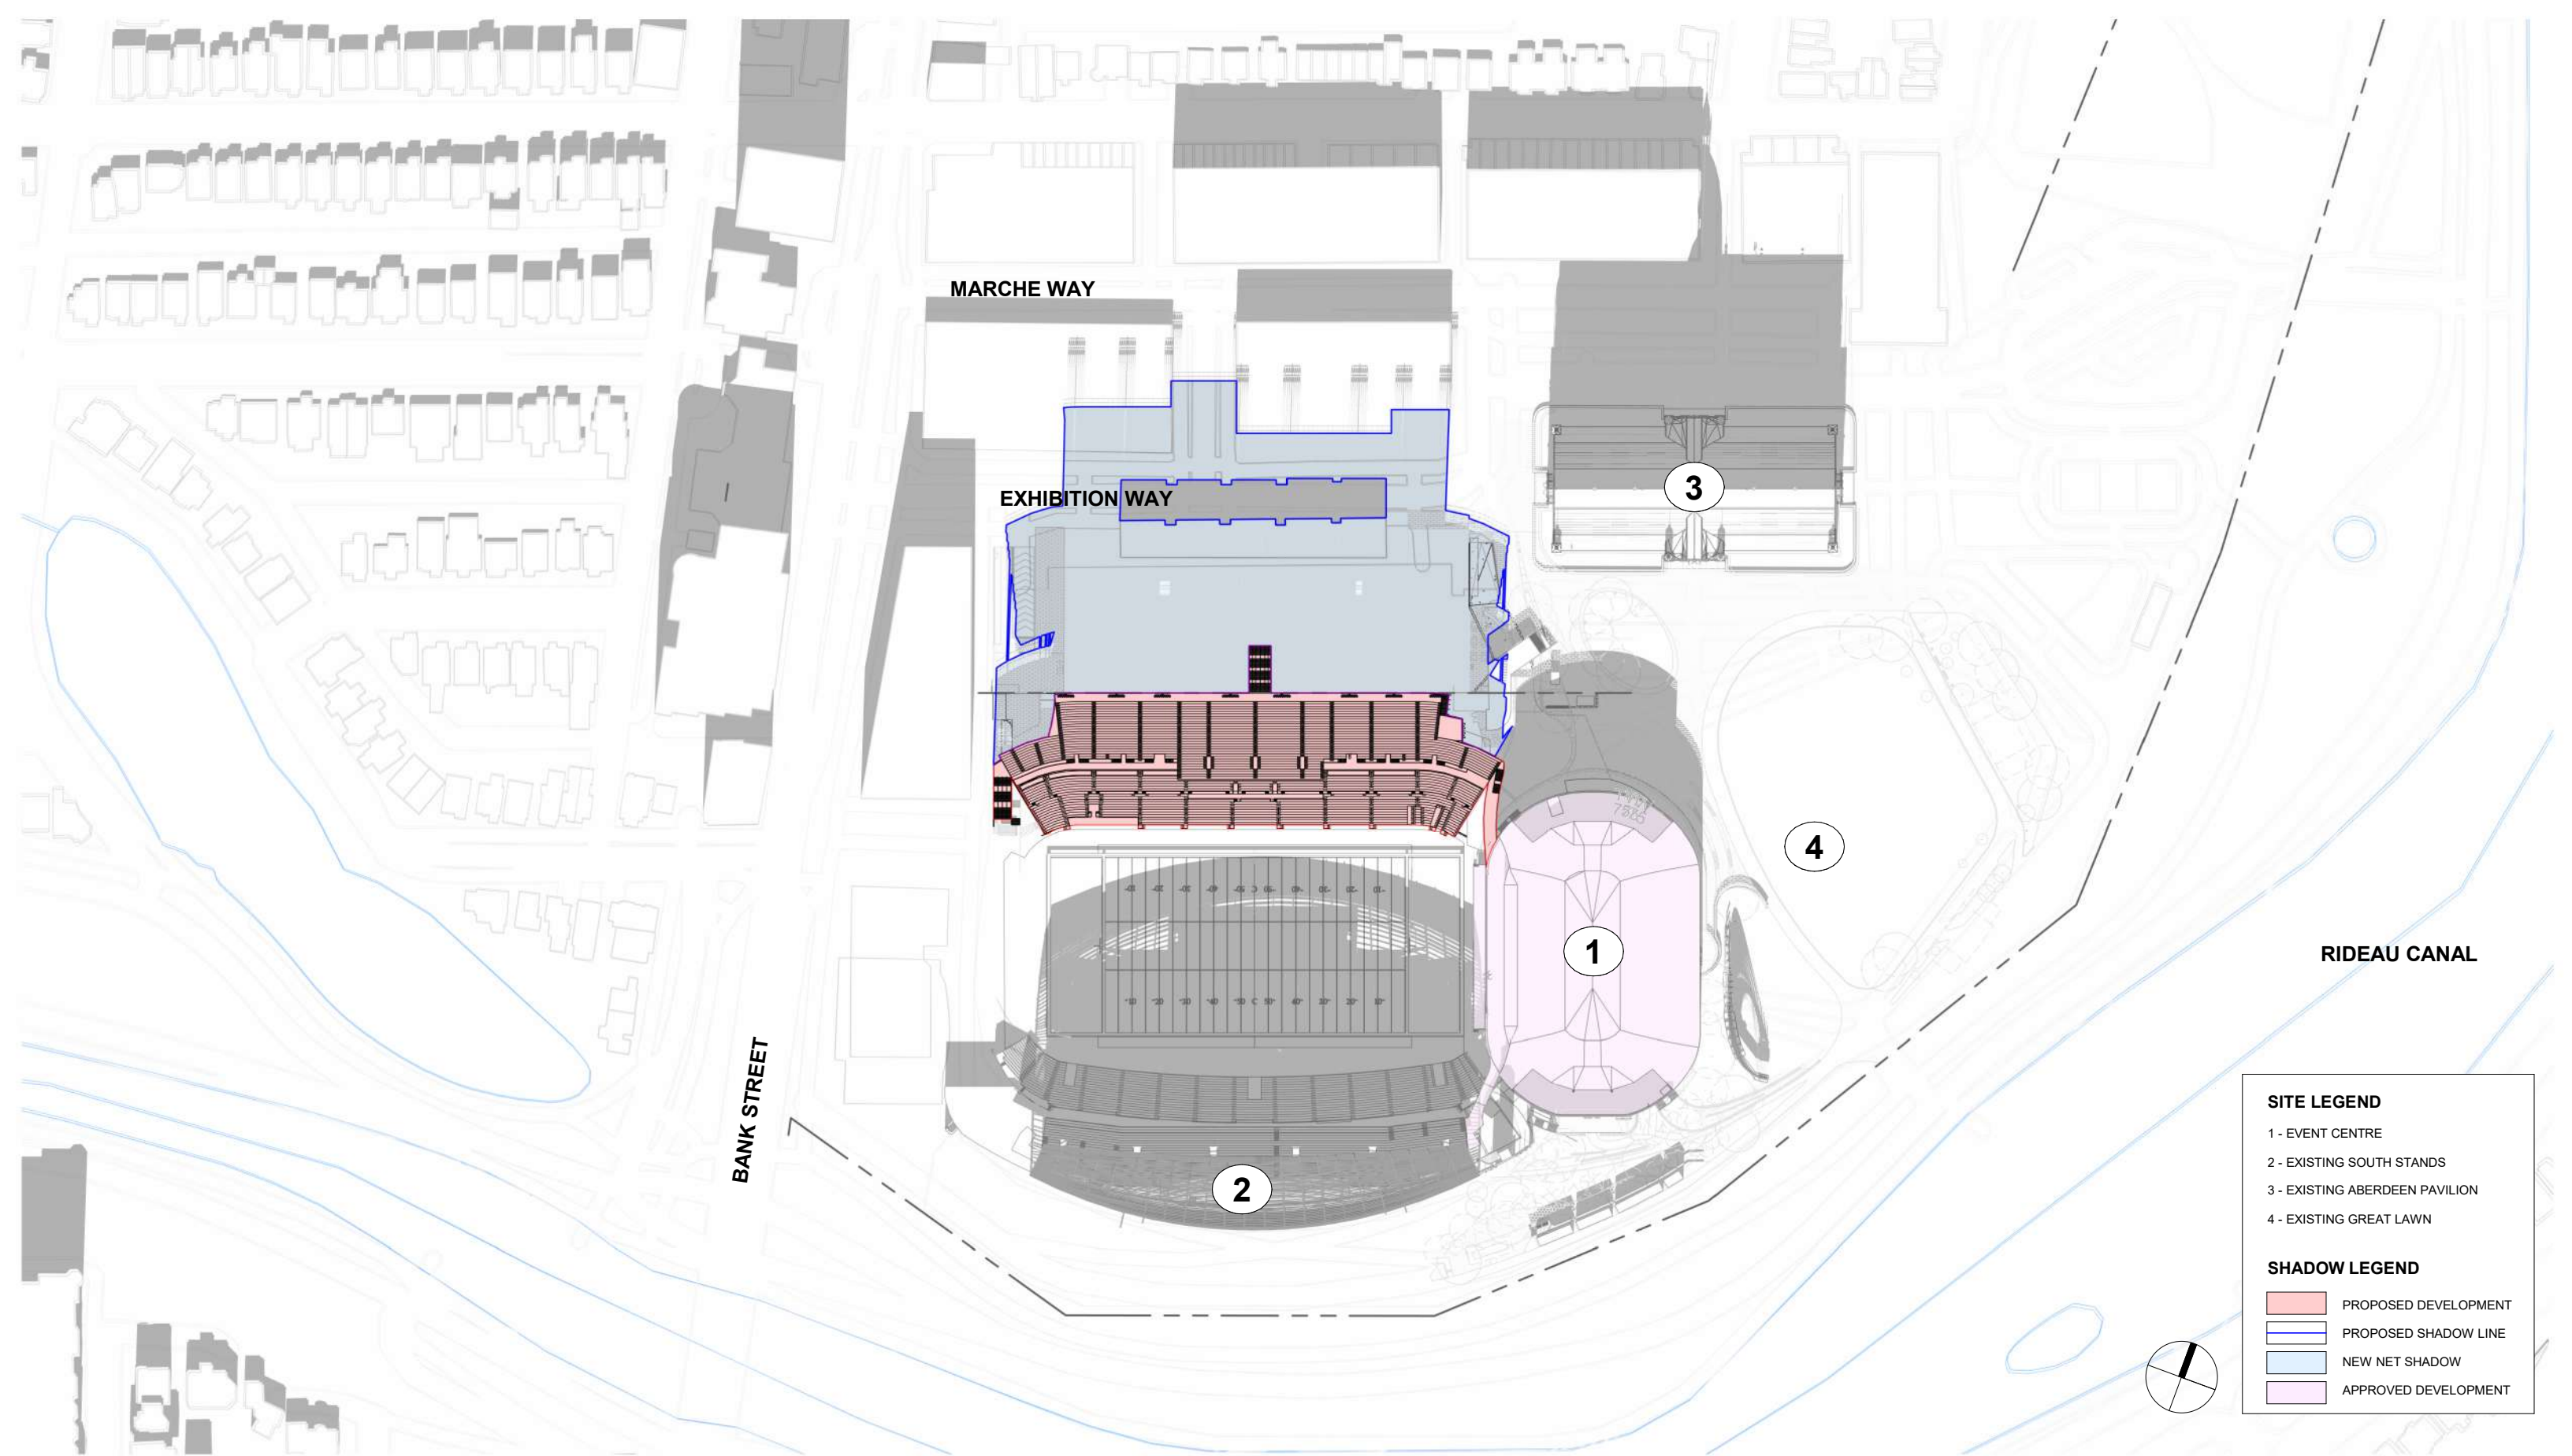


**LANSDOWNE NEW NORTH STANDS
SHADOW STUDY (DEC 21 - 11 AM)**



SCALE: 1 : 2000


DATE: 10/02/24

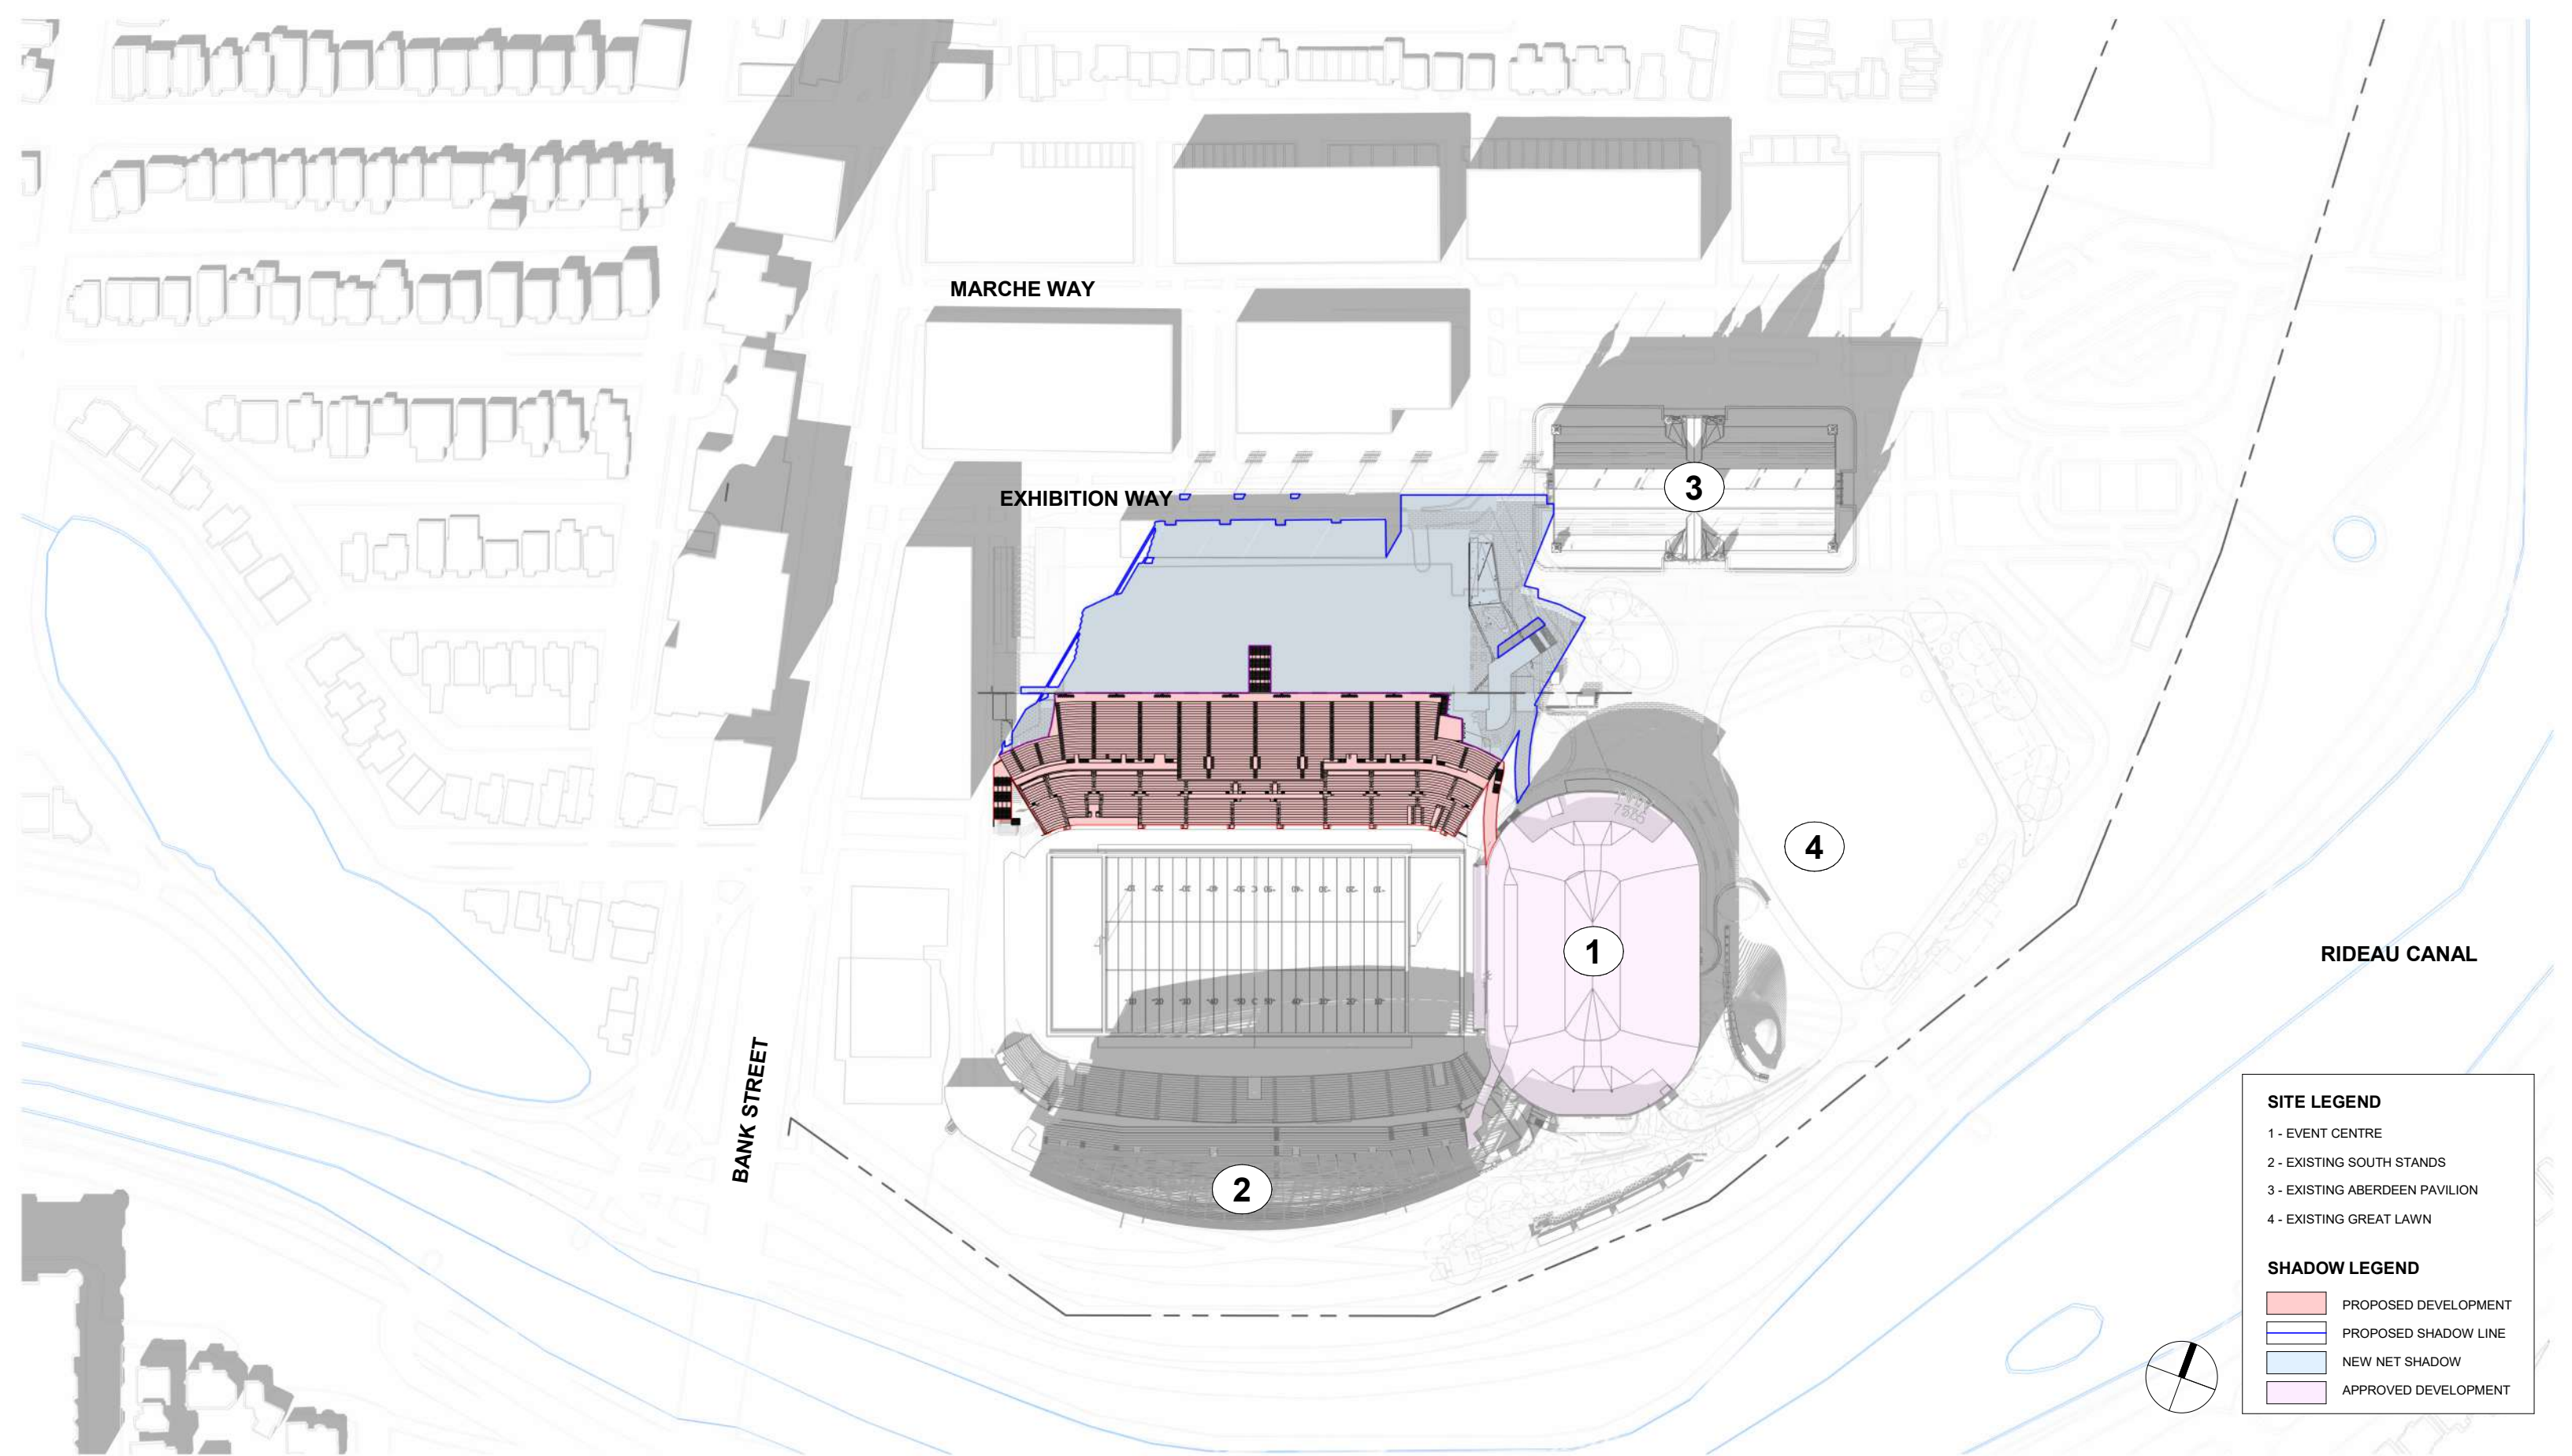


**LANSDOWNE NEW NORTH STANDS
SHADOW STUDY (DEC 21 - 1 PM)**

SITE LEGEND	
1	- EVENT CENTRE
2	- EXISTING SOUTH STANDS
3	- EXISTING ABERDEEN PAVILION
4	- EXISTING GREAT LAWN


SHADOW LEGEND	
■	PROPOSED DEVELOPMENT
■	PROPOSED SHADOW LINE
■	NEW NET SHADOW
■	APPROVED DEVELOPMENT

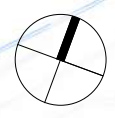


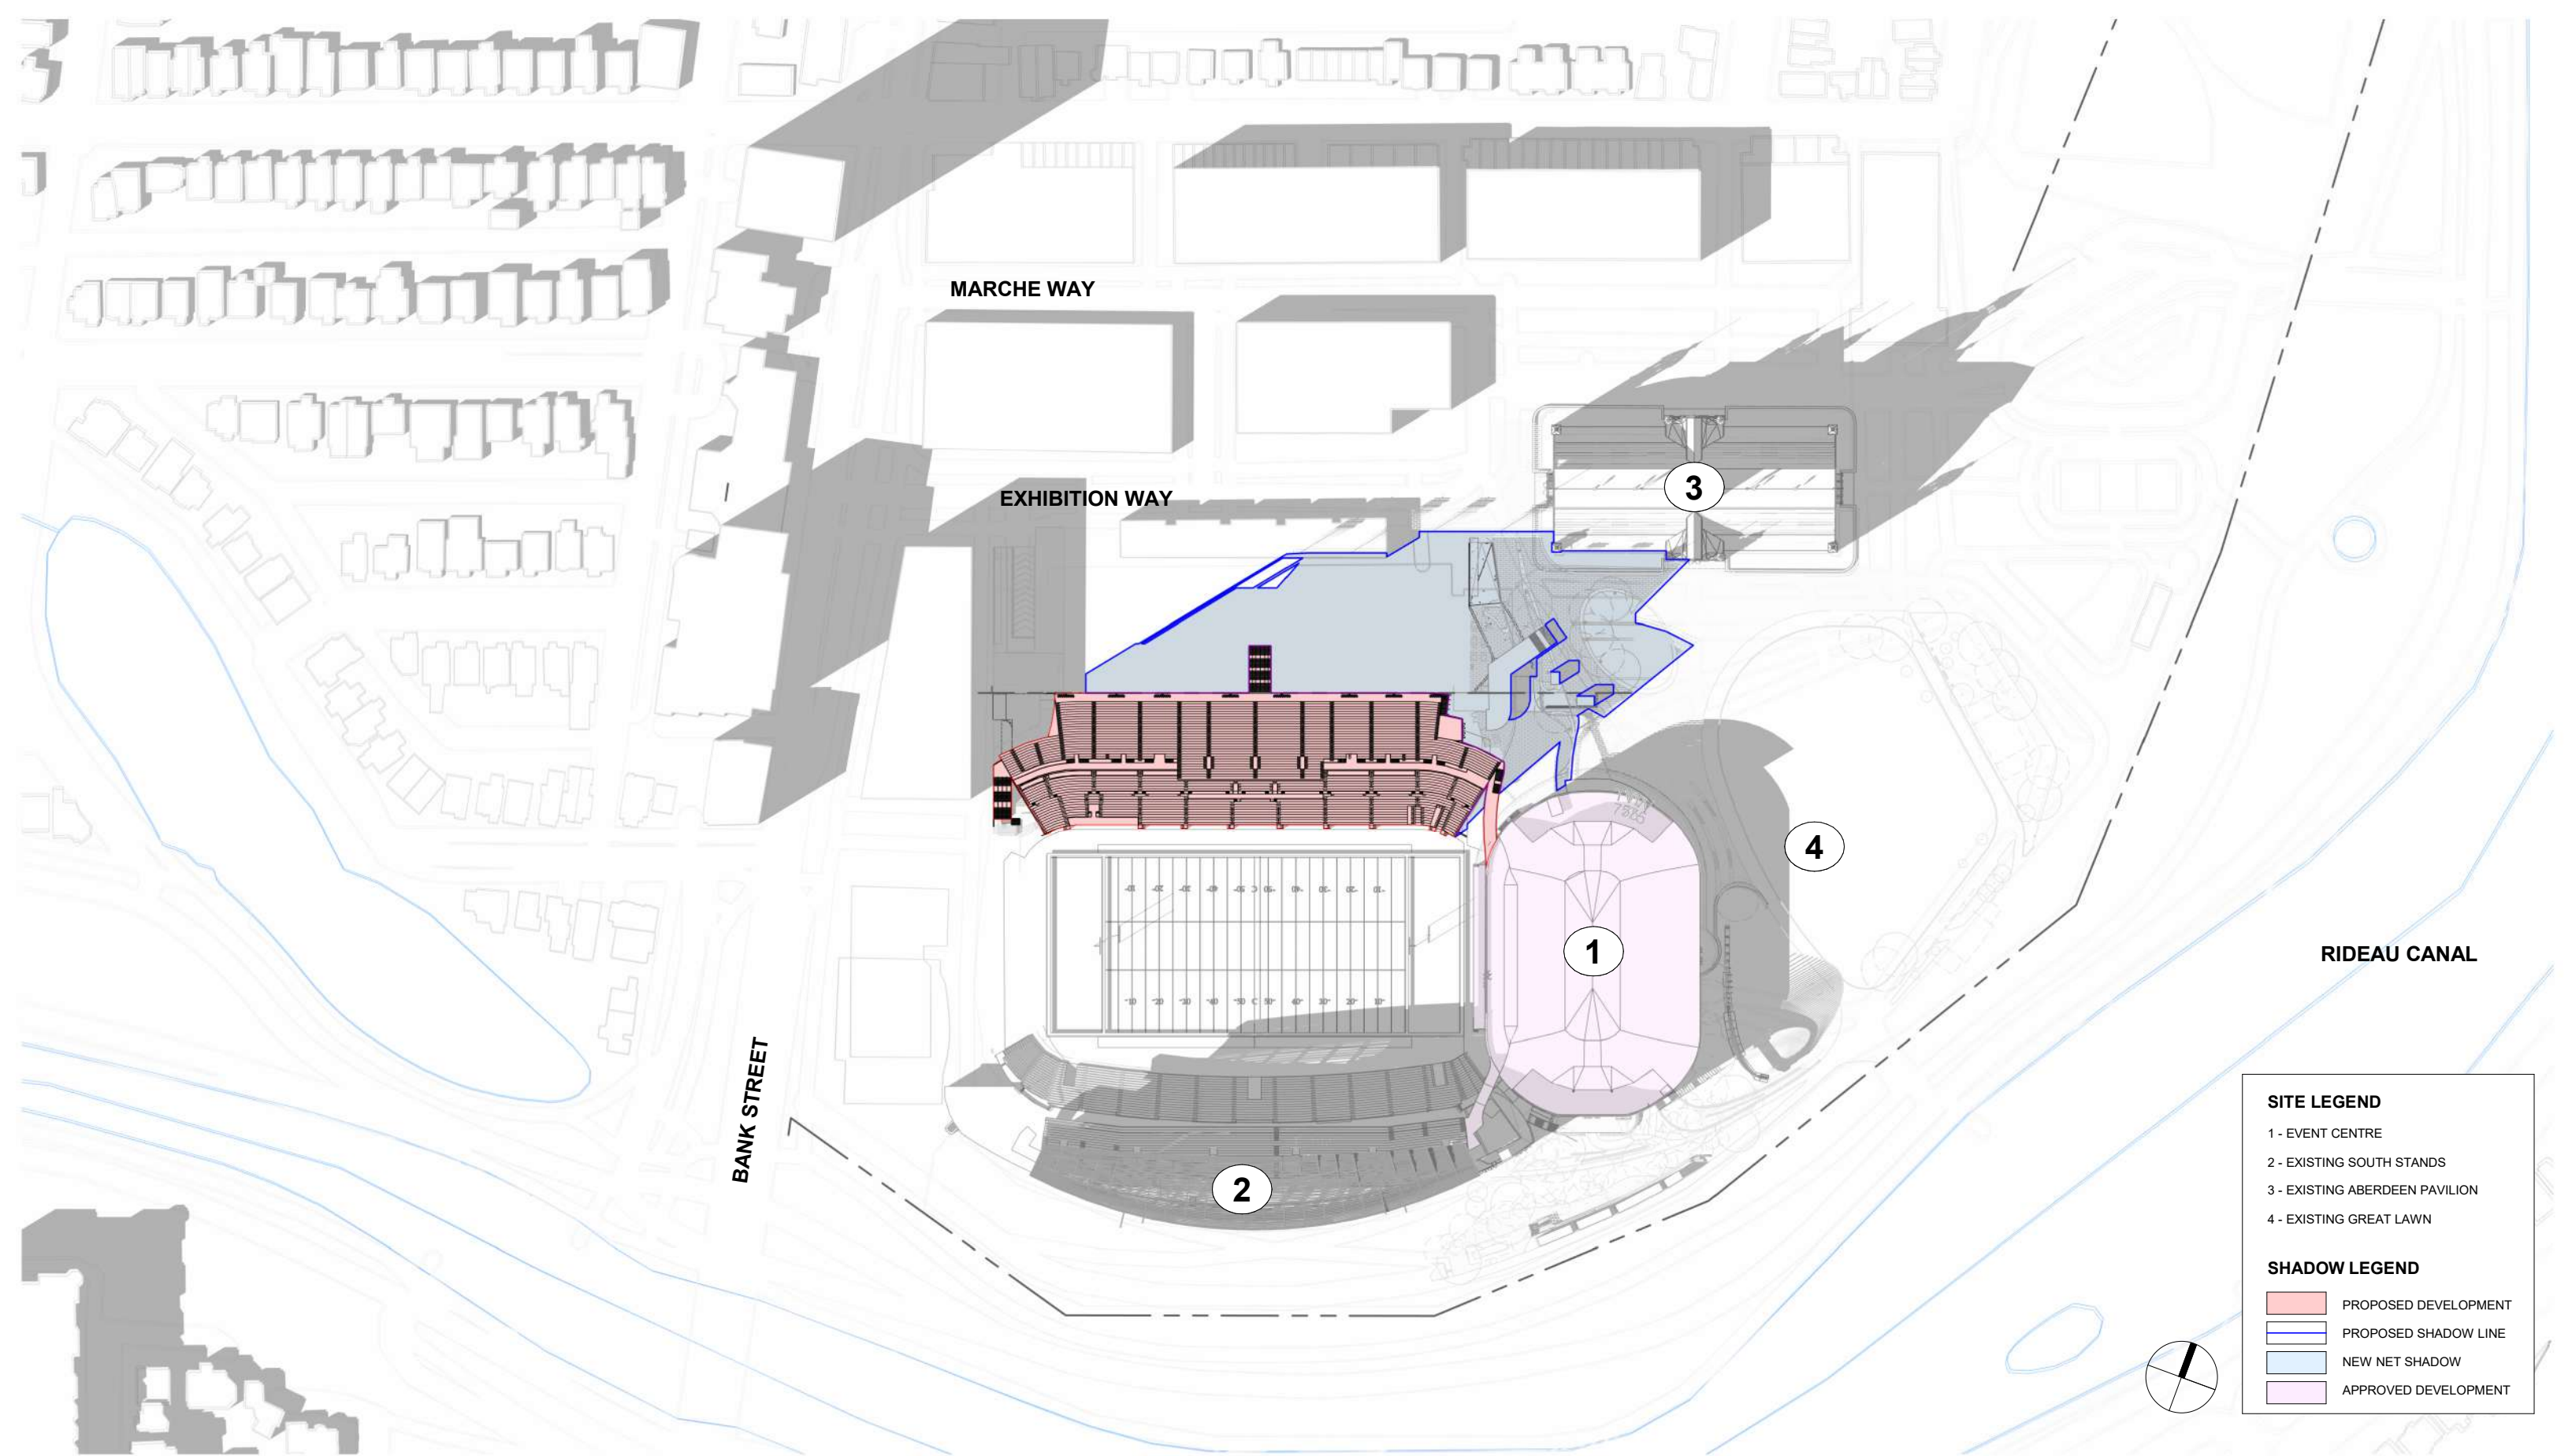


**LANSDOWNE NEW NORTH STANDS
SHADOW STUDY (DEC 21 - 3 PM)**

SITE LEGEND	
1	- EVENT CENTRE
2	- EXISTING SOUTH STANDS
3	- EXISTING ABERDEEN PAVILION
4	- EXISTING GREAT LAWN
SHADOW LEGEND	
■	PROPOSED DEVELOPMENT
■	PROPOSED SHADOW LINE
■	NEW NET SHADOW
■	APPROVED DEVELOPMENT

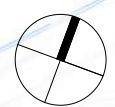


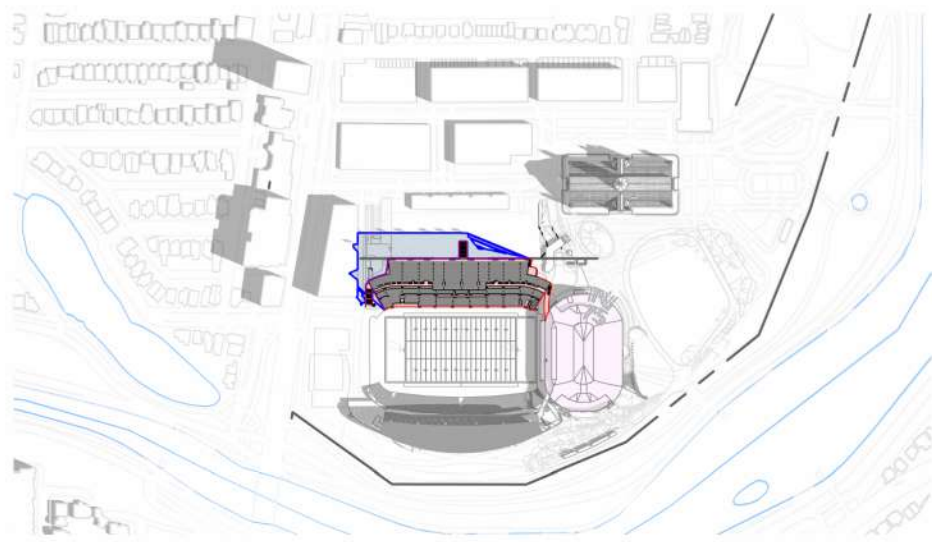


8 AM

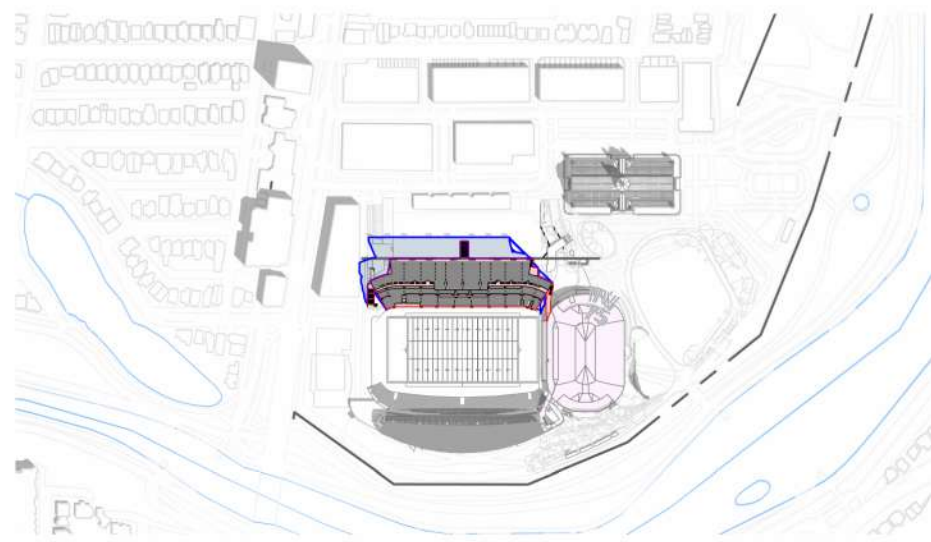


10 AM

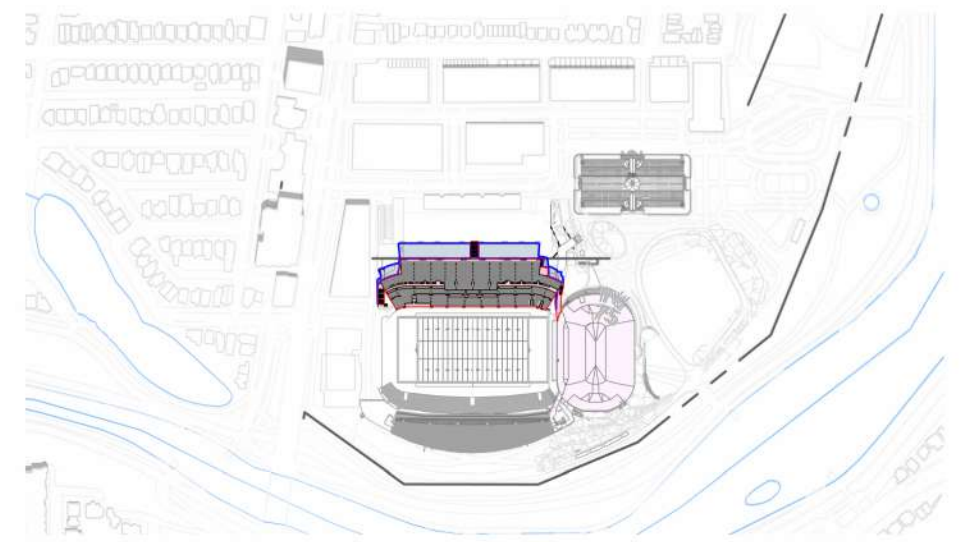


12 PM

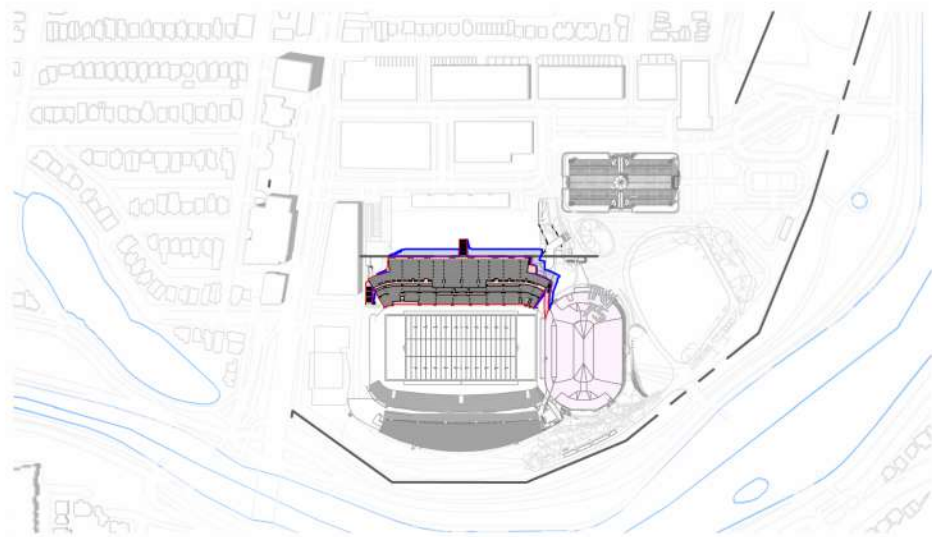


2 PM

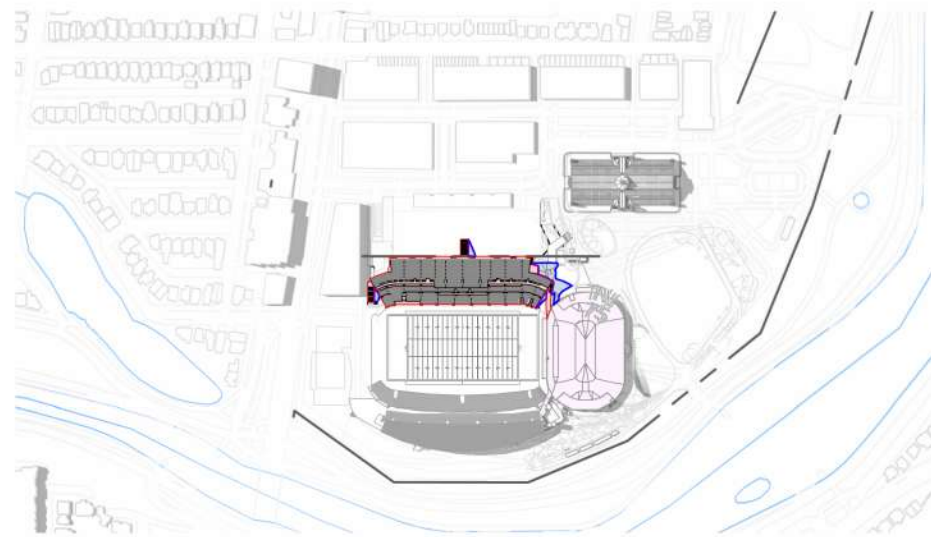


4 PM

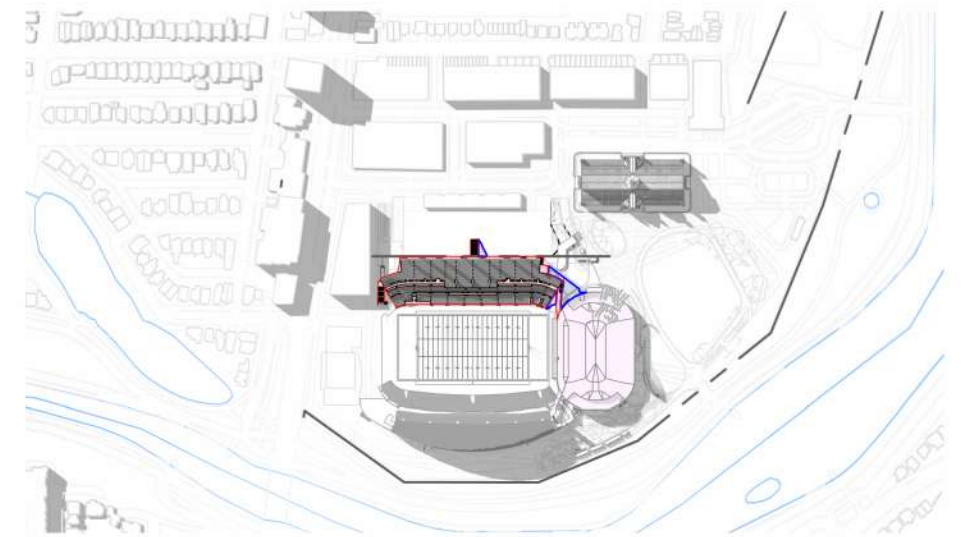


6 PM

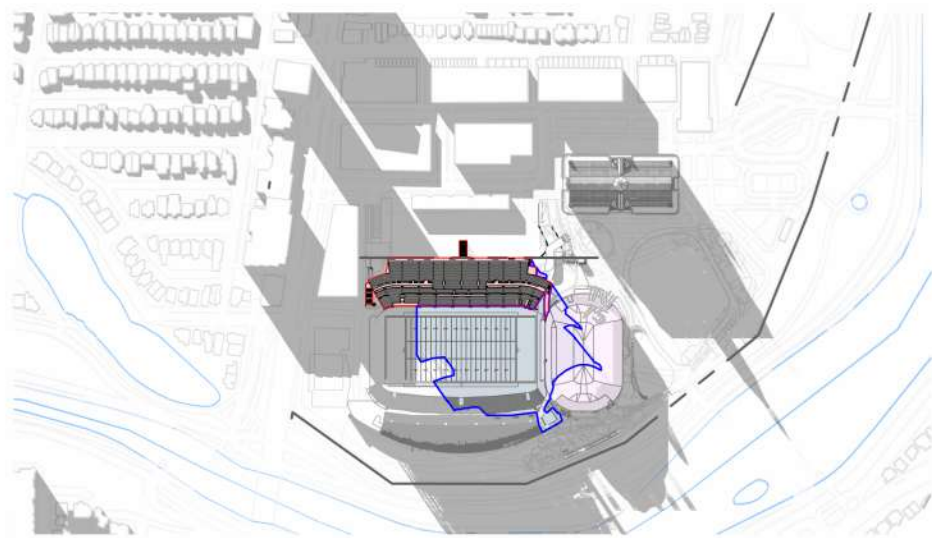


8 PM

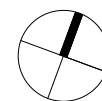


SHADOW LEGEND	
■	PROPOSED DEVELOPMENT
■	PROPOSED SHADOW LINE
■	NEW NET SHADOW
■	APPROVED DEVELOPMENT

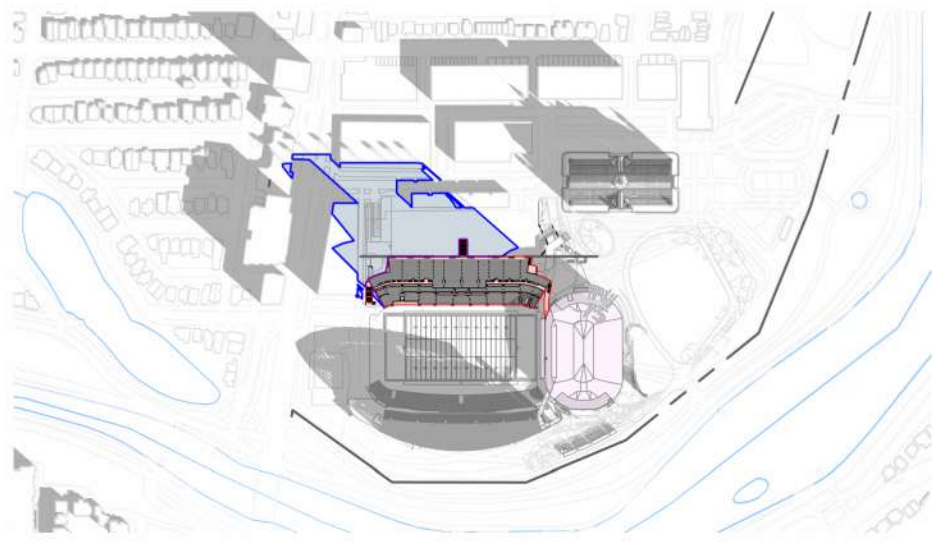


8 AM

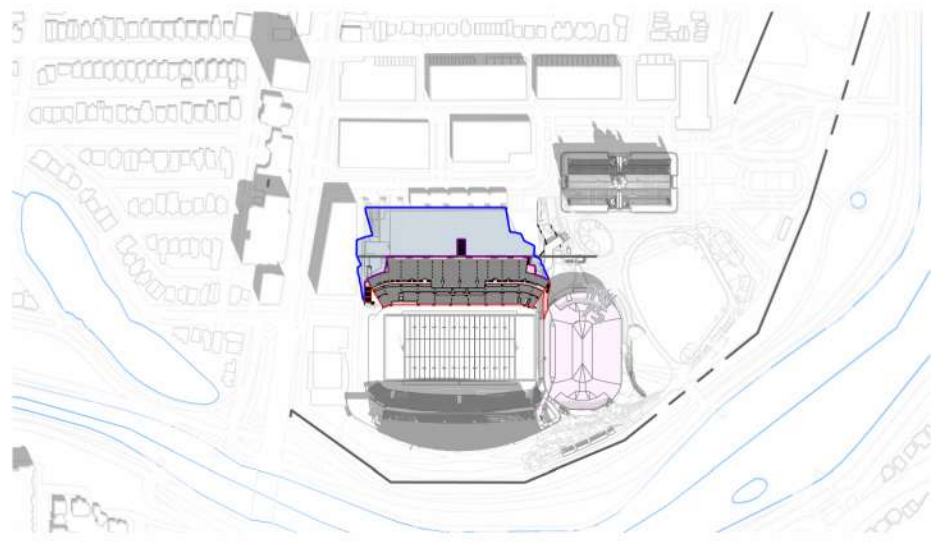


10 AM

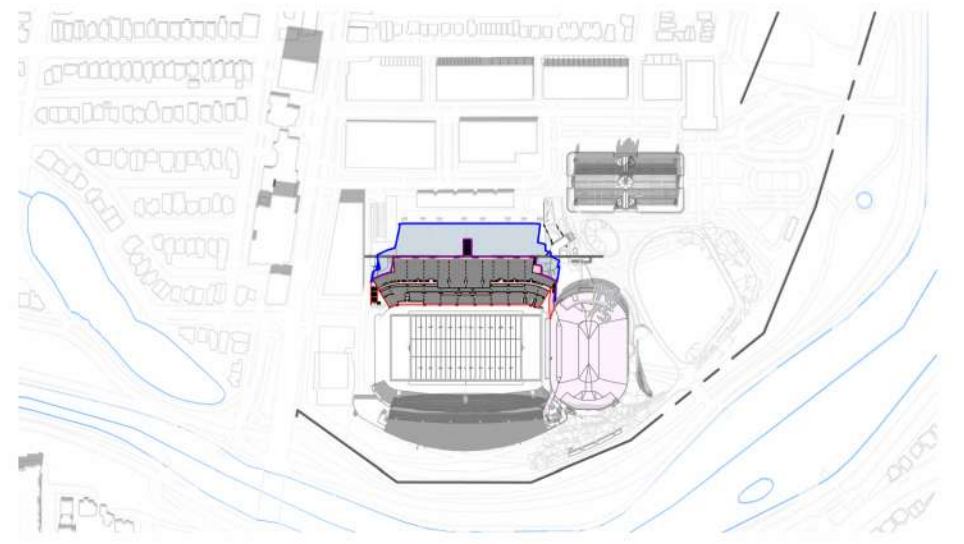


12 PM

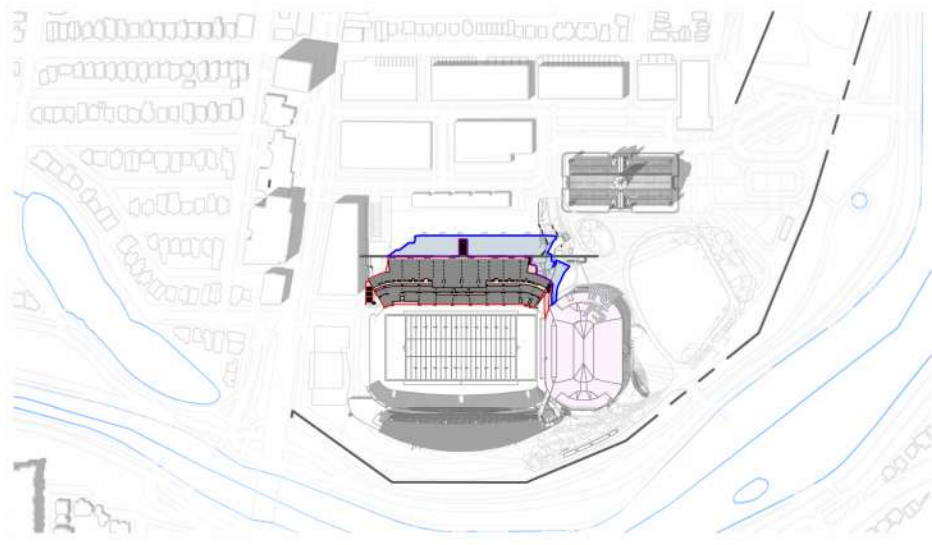


2 PM

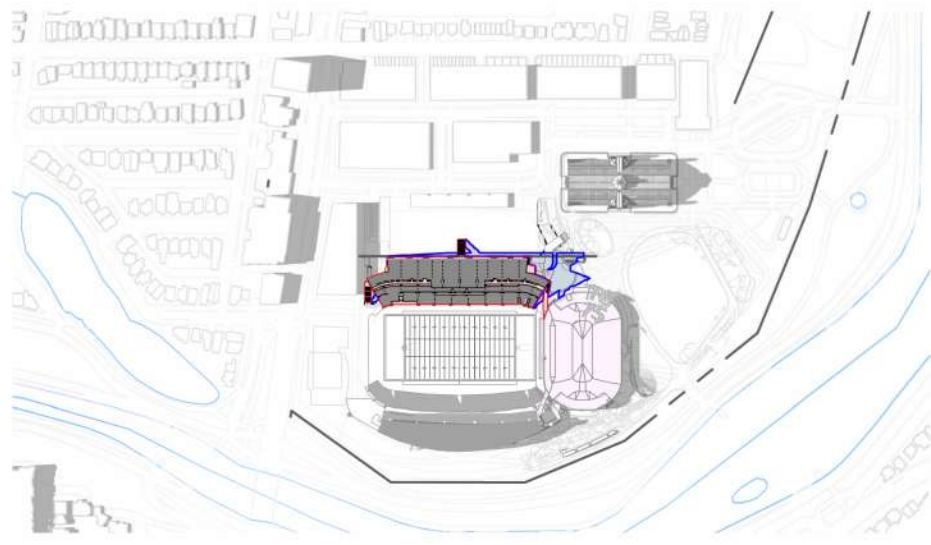

4 PM

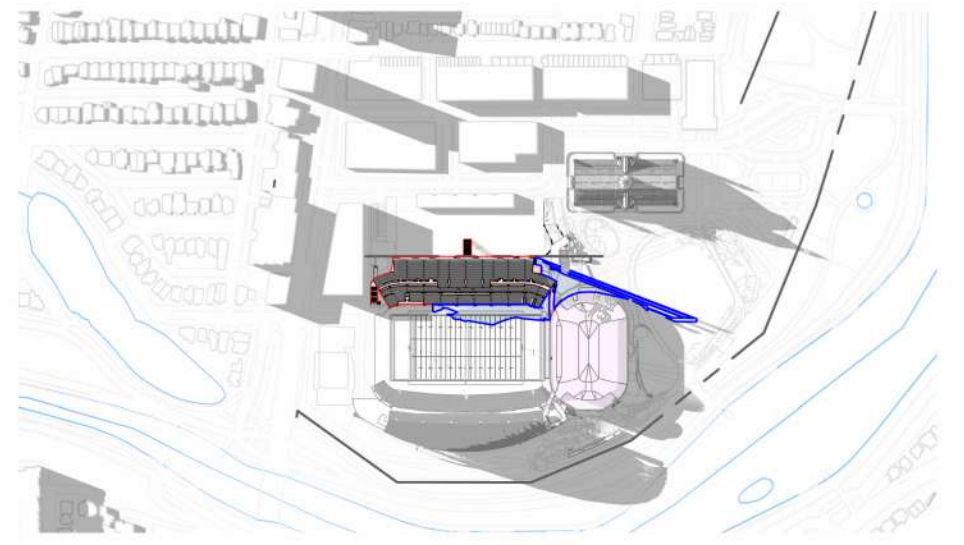


6 PM

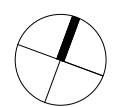


SHADOW LEGEND	
■	PROPOSED DEVELOPMENT
■	PROPOSED SHADOW LINE
■	NEW NET SHADOW
■	APPROVED DEVELOPMENT


**LANSDOWNE NEW NORTH STANDS
 SHADOW STUDY (SEPT 21)**

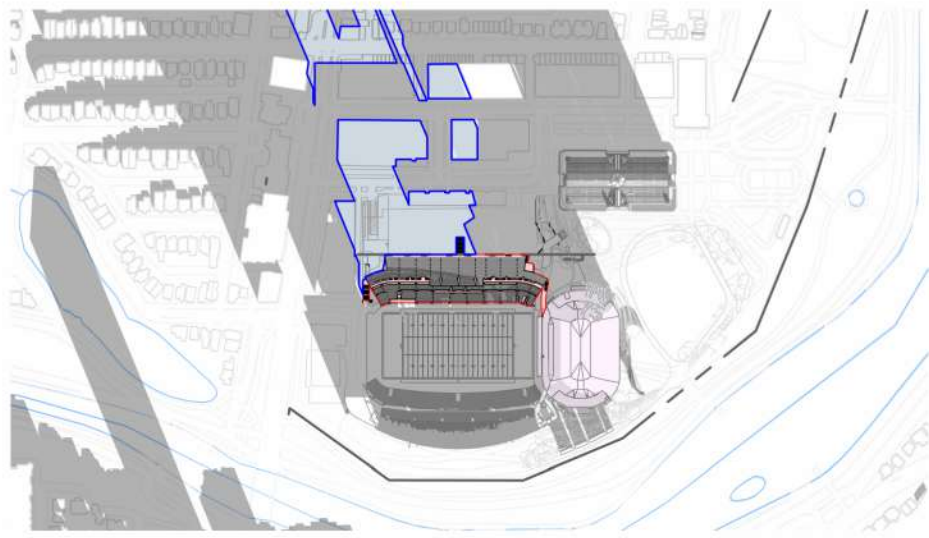


9 AM

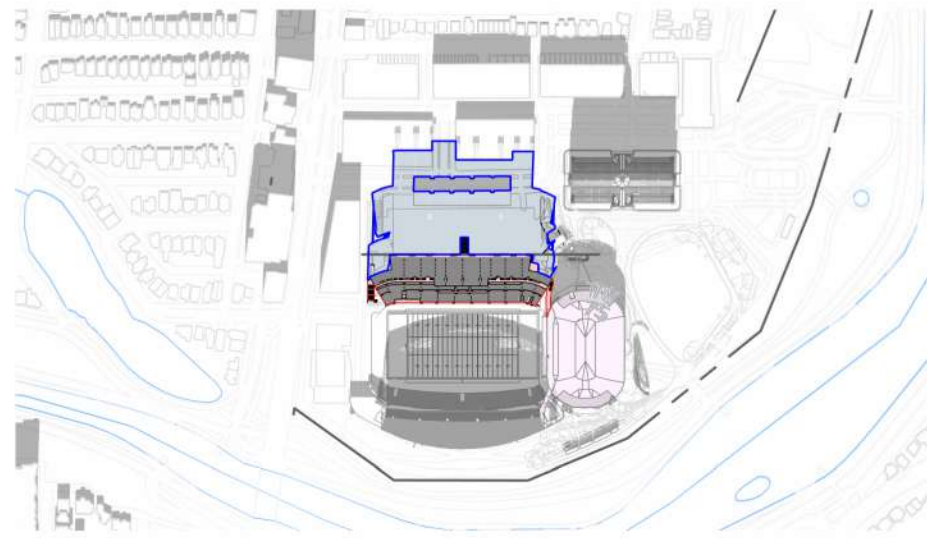


11 AM

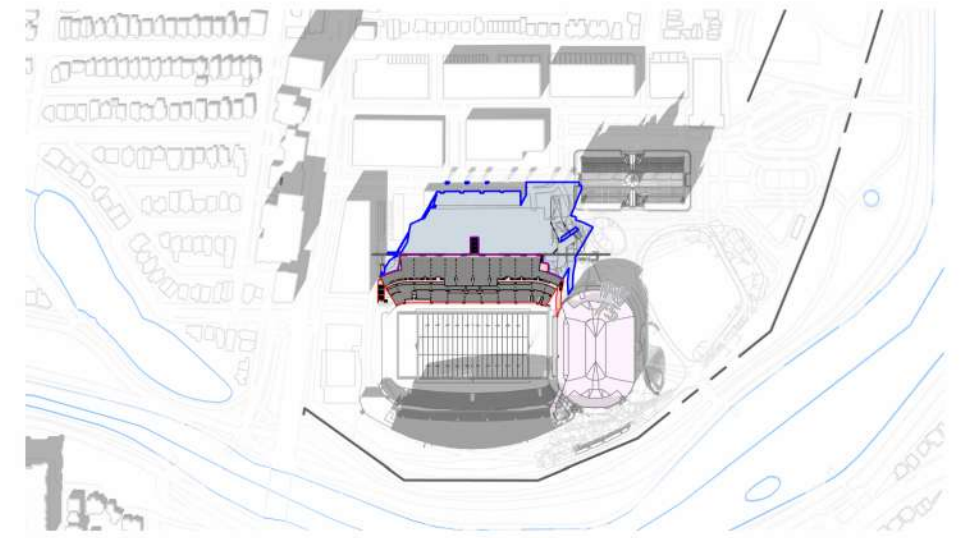



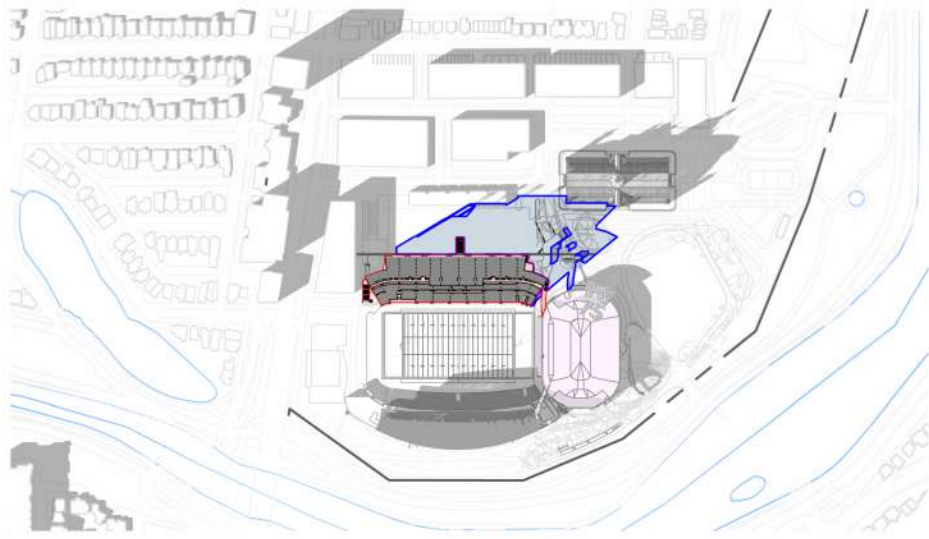

1 PM

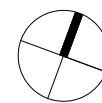

3 PM



SHADOW LEGEND	
	PROPOSED DEVELOPMENT
	PROPOSED SHADOW LINE
	NEW NET SHADOW
	APPROVED DEVELOPMENT

**LANSDOWNE NEW NORTH STANDS
 SHADOW STUDY (DEC 21)**