

**LEGEND**

- EXTERIOR SITE WORKS
- EVENT CENTRE & NEW NORTH STANDS

GENERAL NOTES:  
 -250 CARS CAN BE PARKED UNDERGROUND  
 @ \$10 DAY/VEHICLE



**BRISBIN BROOK BEYNON ARCHITECTS**  
 14 DUNCAN ST 4TH FLOOR  
 TORONTO, ON M5H 3G8  
 (416) 591-8999

**ENTUITIVE**  
 135 LAURIER AVE WEST, SUITE 413  
 OTTAWA, ON K1P 5J2  
 (343) 308-9274


**TMP**  
 200 KING ST. WEST, SUITE 310  
 TORONTO, ON M5H 3T4  
 (416) 499-8000  
 MECH, PLUMB, FIRE PROTECTION ENGINEER

**MULVEY & BANANI**  
 90 SHEPPARD AVE EAST, SUITE 500  
 TORONTO, ON M2N 3A  
 (416) 751-2520  
 ELEC, LIGHTING ENGINEER

**S2O**  
 530 N. WOOD STREET #C  
 CHICAGO, IL 60622  
 (224) 717-1999  
 FOOD AND BEVERAGE

**C.S.W.**  
 319 MCRAE AVENUE, SUITE 502  
 OTTAWA, ONTARIO K1Z 0B9  
 (613) 729-4536  
 LANDSCAPE ARCHITECT

| NO.  | DESCRIPTION | DATE |
|--|-------------|------|
| REVISIONS/ ISSUES  |             |      |
| CONTRACTOR SHALL CHECK AND VERIFY ALL DIMENSIONS AND REPORT ANY OMISSIONS OR DISCREPANCIES TO THE ARCHITECT BEFORE PROCEEDING WITH THE WORK. DO NOT SCALE THE DRAWINGS |             |      |

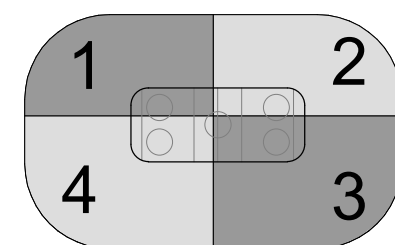


SEAL  
 THIS DOCUMENT IS RELEASED FOR THE PURPOSE OF PRELIMINARY SUBMITTAL  
 IT IS NOT TO BE USED FOR CONSTRUCTION PURPOSES

|         |          |
|---------|----------|
| DRAWN   | JI       |
| DATE    | 01/24/24 |
| CHECKED | SJ       |

**LANDSOWNE EVENT CENTRE**

DWG. TITLE  
 EXTENT OF EVENT CENTRE & NEW NORTH STANDS & EXTERIOR SITE WORKS

|           |              |          |         |
|-----------|--------------|----------|---------|
| SCALE     | As indicated | DWG. NO. | A1-008f |
| PROJ. NO. | 2008         |          |         |

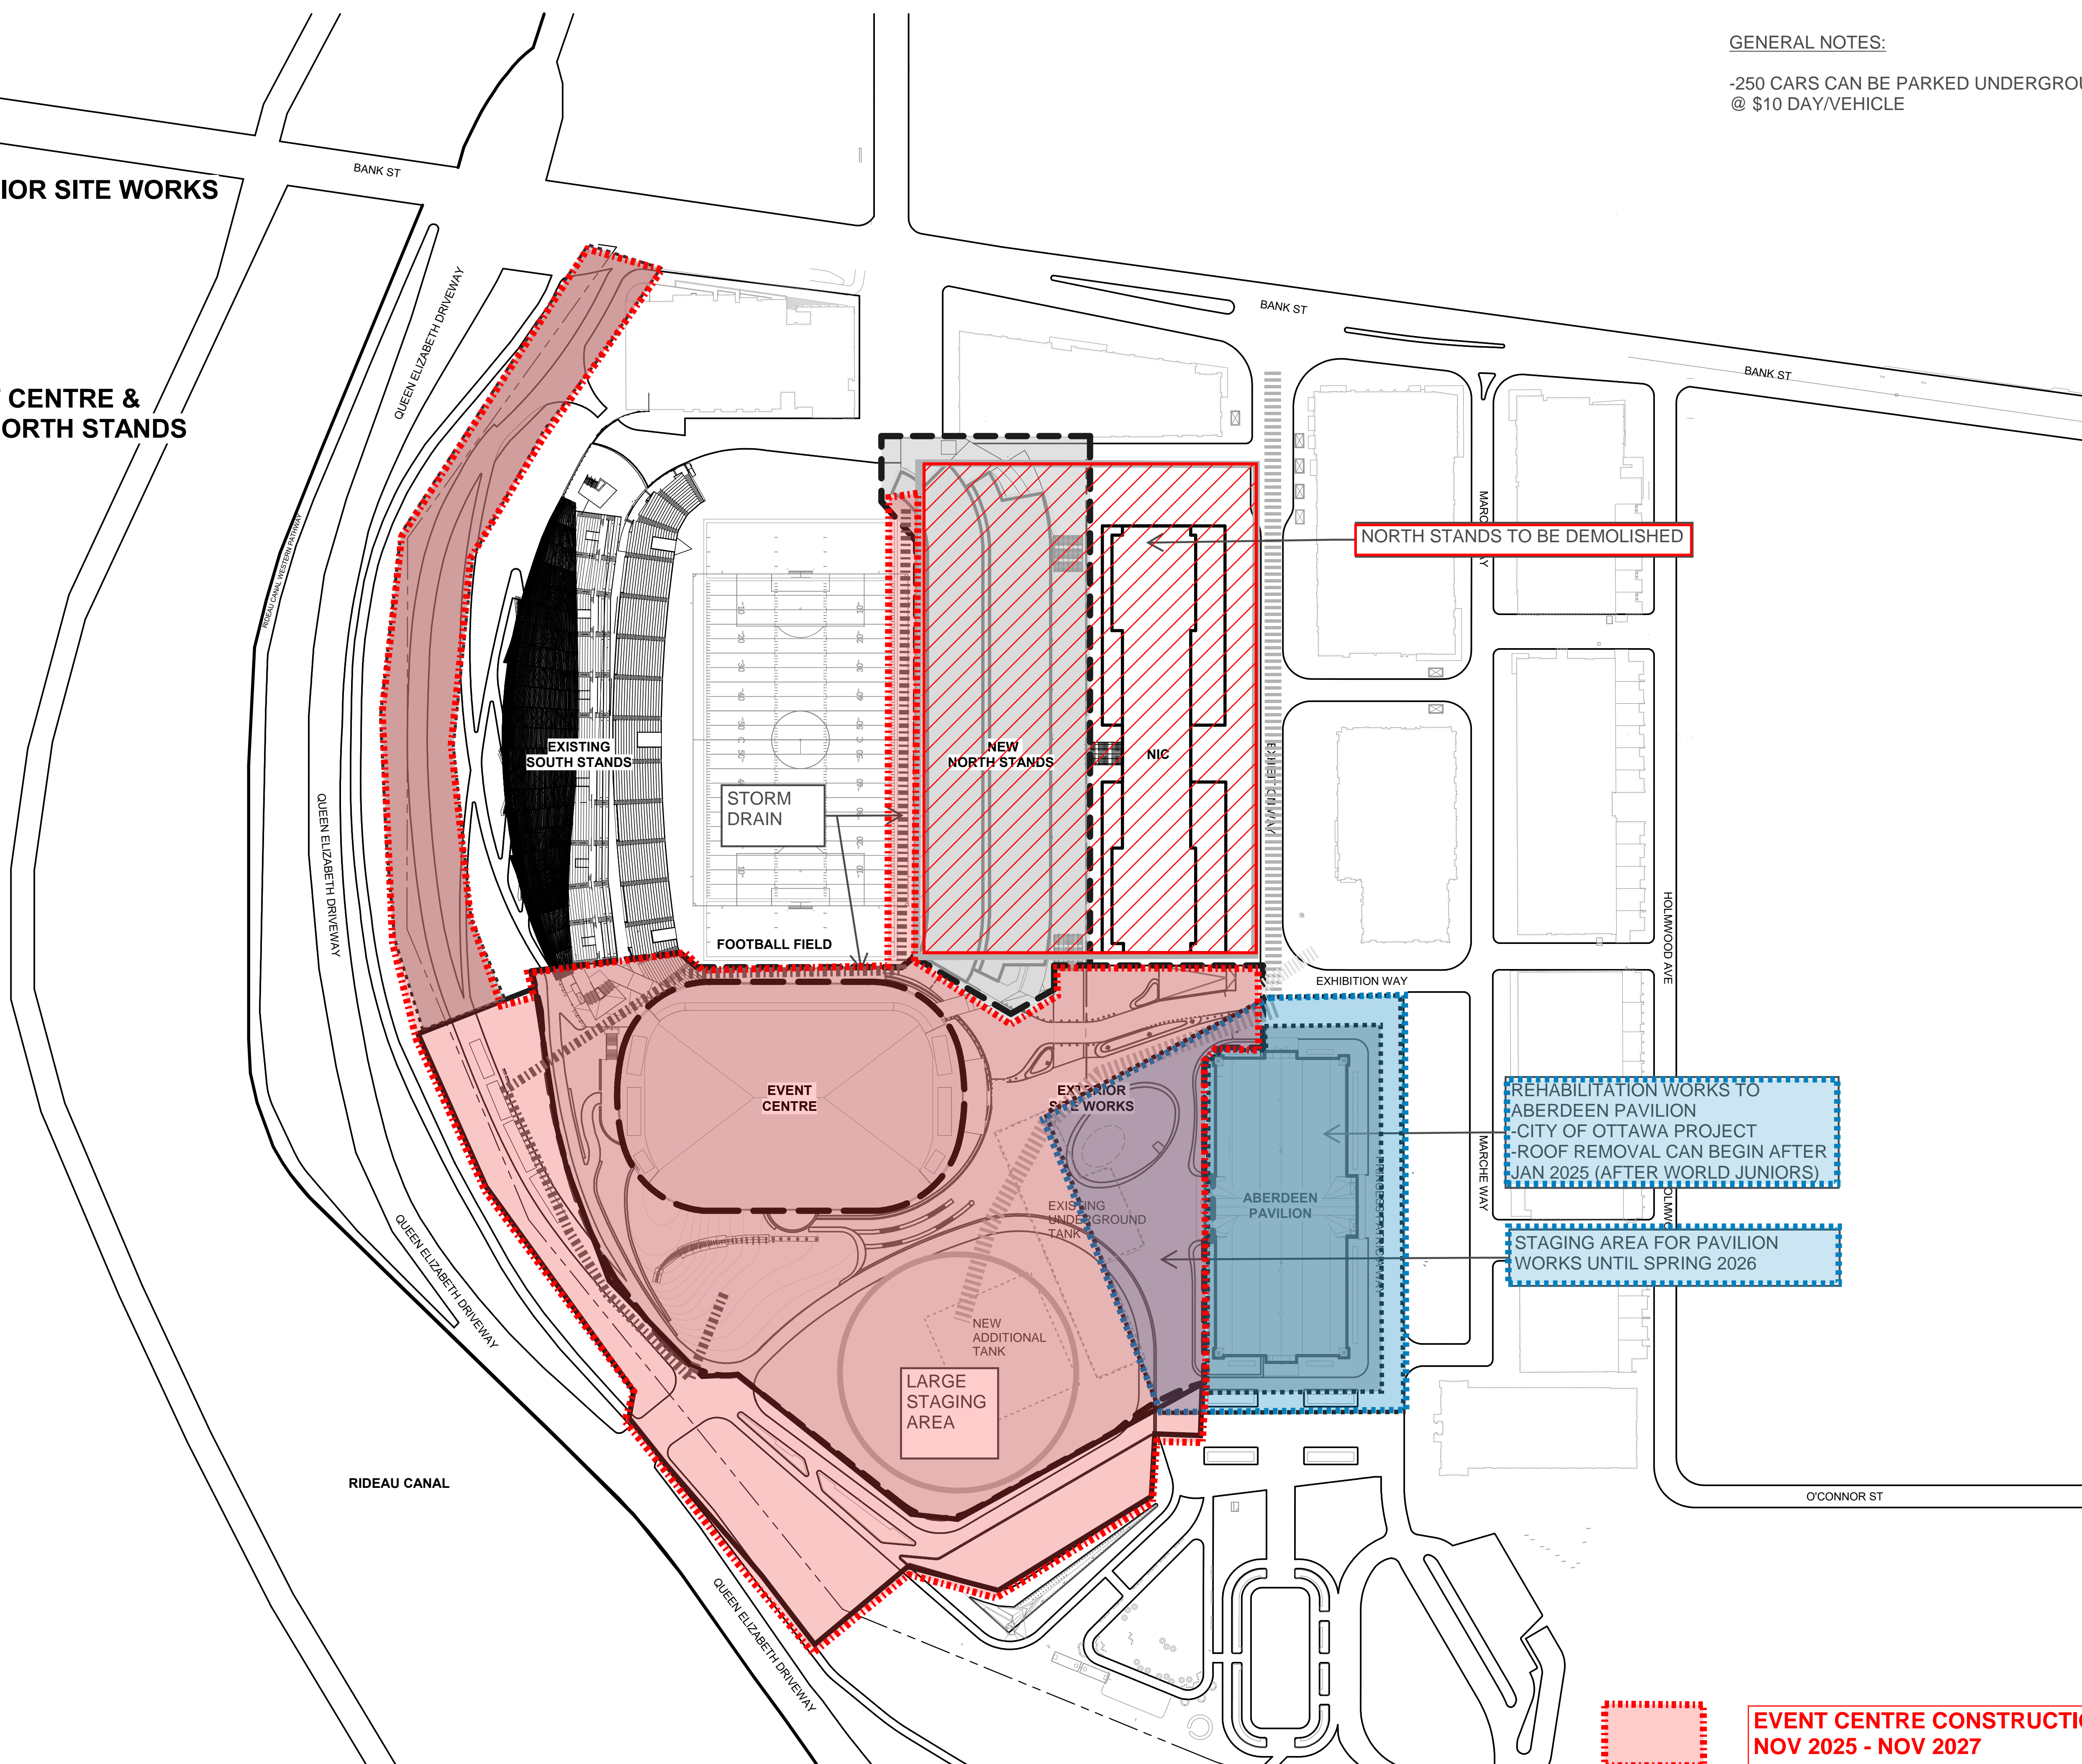

NORTH STANDS TO BE DEMOLISHED

REHABILITATION WORKS TO ABERDEEN PAVILION - CITY OF OTTAWA PROJECT - ROOF REMOVAL CAN BEGIN AFTER JAN 2025 (AFTER WORLD JUNIORS)

STAGING AREA FOR PAVILION WORKS UNTIL SPRING 2026

EVENT CENTRE CONSTRUCTION  
 NOV 2025 - NOV 2027

EXTENT OF EVENT CENTRE & NEW NORTH STANDS & EXTERIOR SITE WORKS

1:1000

DATE PLOTTED: 2024-06-12 11:17:51 AM

# LEGEND

-  EXTERIOR SITE WORKS
-  EVENT CENTRE & NEW NORTH STANDS

GENERAL NOTES:  
 -250 CARS CAN BE PARKED UNDERGROUND  
 @ \$10 DAY/VEHICLE



**BRISBIN  
BROOK  
BEYNON  
ARCHITECTS**  
 14 DUNCAN ST 4TH FLOOR  
 TORONTO, ON M5H 3G8  
 (416) 591-8999  
ARCHITECT

**ENTUITIVE**  
 135 LAURIER AVE WEST, SUITE 413  
 OTTAWA, ON K1P 5J2  
 (343) 308-9274  
STRUCTURAL ENGINEER

**TMP**  
 200 KING ST. WEST, SUITE 310  
 TORONTO, ON M5H 3T4  
 (416) 499-8000  
MECH. PLUMB. FIRE PROTECTION ENGINEER


**MULVEY & BANANI**  
 90 SHEPPARD AVE EAST, SUITE 500  
 TORONTO, ON M2N 3A  
 (416) 751-2520  
ELEC. LIGHTING ENGINEER

**S2O**  
 530 N. WOOD STREET #C  
 CHICAGO, IL 60622  
 (224) 717-1999  
FOOD AND BEVERAGE

**C.S.W.**  
 319 MCRAE AVENUE, SUITE 502  
 OTTAWA, ONTARIO K1Z 0B9  
 (613) 729-4536  
LANDSCAPE ARCHITECT

| NO. | DESCRIPTION | DATE |
|-----|-------------|------|
|     |             |      |
|     |             |      |
**REVISIONS/ ISSUES**  
 CONTRACTOR SHALL CHECK AND VERIFY ALL DIMENSIONS AND REPORT ANY OMISSIONS OR DISCREPANCIES TO THE ARCHITECT BEFORE PROCEEDING WITH THE WORK. **DO NOT SCALE THE DRAWINGS**

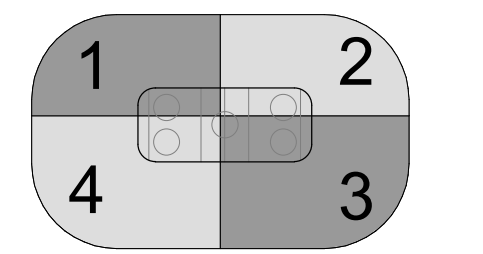


SEAL  
 THIS DOCUMENT IS RELEASED FOR THE PURPOSE OF PRELIMINARY SUBMITTAL  
 IT IS NOT TO BE USED FOR CONSTRUCTION PURPOSES

|         |          |
|---------|----------|
| DRAWN   | JL       |
| DATE    | 01/24/24 |
| CHECKED | SJ       |

## LANDSDOWNE EVENT CENTRE

DWG. TITLE  
**EXTENT OF EVENT CENTRE & NEW NORTH STANDS & EXTERIOR SITE WORKS**

|           |              |          |         |
|-----------|--------------|----------|---------|
| SCALE     | As indicated | DWG. NO. | A1-008f |
| PROJ. NO. | 2008         |          |         |

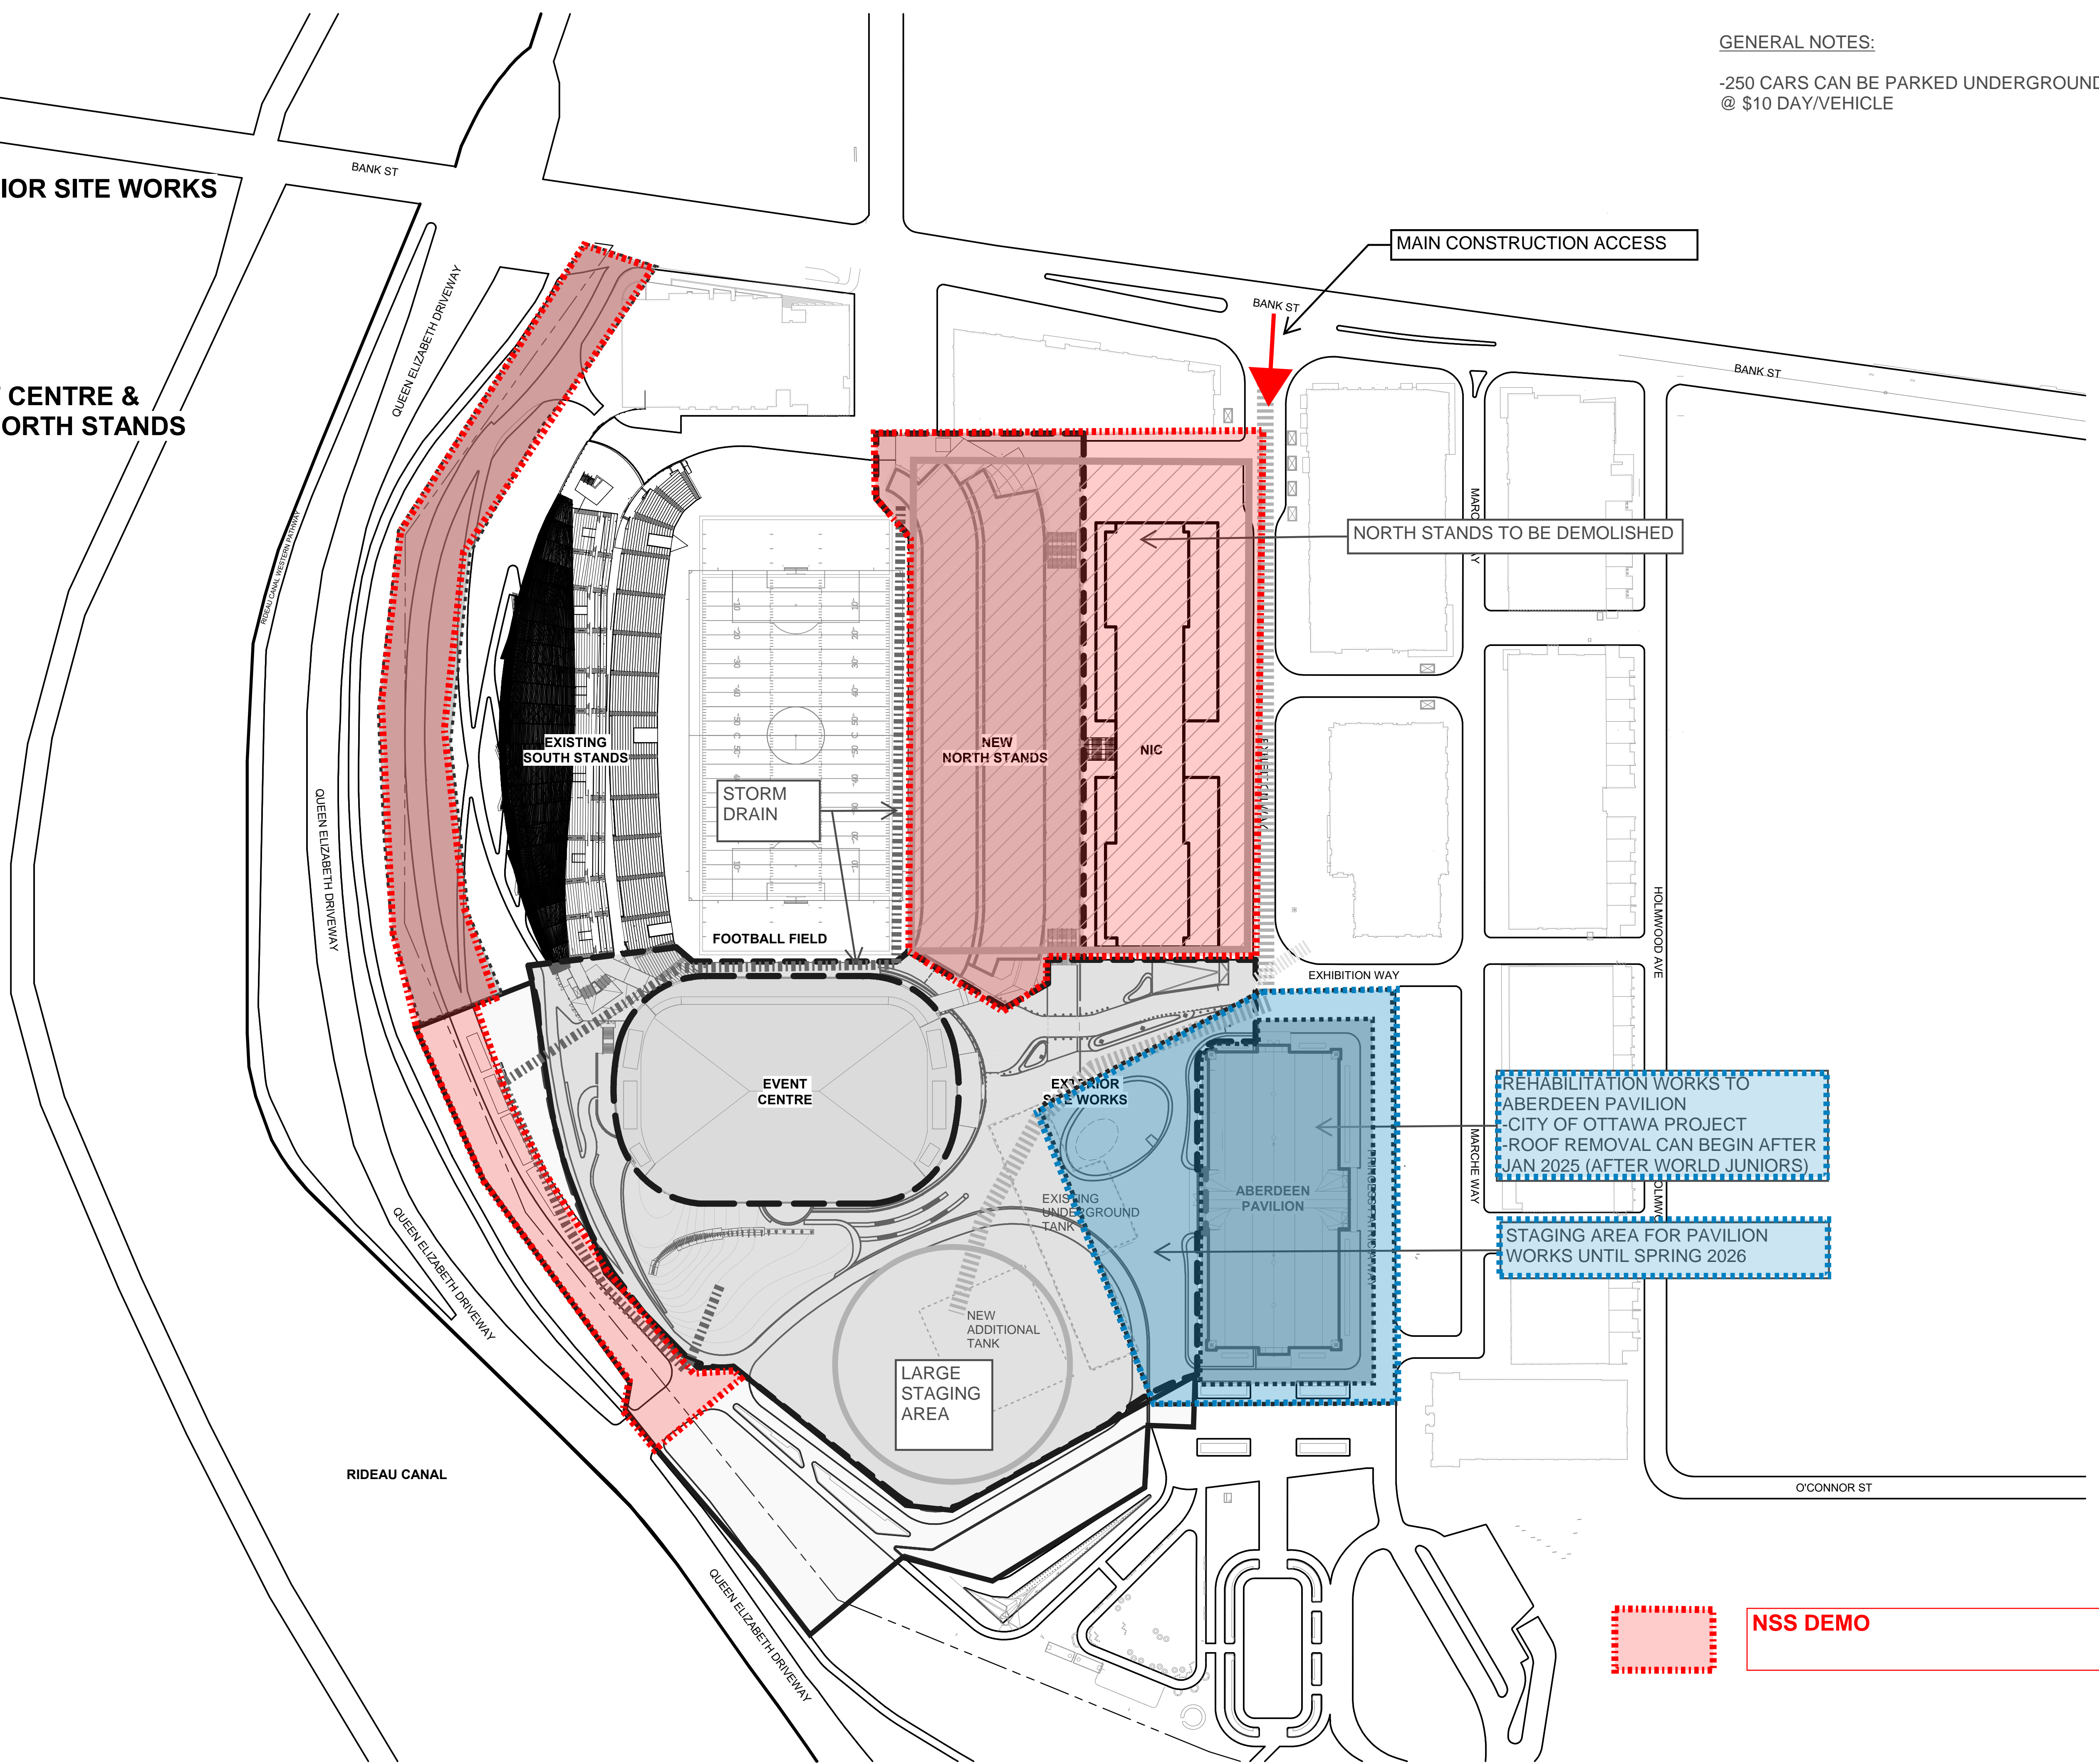

EXTENT OF EVENT CENTRE & NEW NORTH STANDS & EXTERIOR SITE WORKS  
 1:1000

DATE PLOTTED: 2024-06-12 11:17:51 AM

# LEGEND

EXTERIOR SITE WORKS

EVENT CENTRE & NEW NORTH STANDS

### GENERAL NOTES:

-250 CARS CAN BE PARKED UNDERGROUND @ \$10 DAY/VEHICLE



BRISBIN BROOK BEYNON ARCHITECTS  
14 DUNCAN ST 4TH FLOOR  
TORONTO, ON M5H 3G8  
(416) 591-8999

ENTUITIVE  
135 LAURIER AVE WEST, SUITE 413  
OTTAWA, ON K1P 5J2  
(343) 308-9274

TMP  
200 KING ST. WEST, SUITE 310  
TORONTO, ON M5H 3T4  
(416) 499-8000


MULVEY & BANANI  
90 SHEPPARD AVE EAST, SUITE 500  
TORONTO, ON M2N 3A  
(416) 751-2520

S2O  
530 N. WOOD STREET #C  
CHICAGO, IL 60622  
(224) 717-1999

C.S.W.  
319 MCRAE AVENUE, SUITE 502  
OTTAWA, ONTARIO K1Z 0B9  
(613) 729-4536

### REVISIONS/ ISSUES

CONTRACTOR SHALL CHECK AND VERIFY ALL DIMENSIONS AND REPORT ANY OMISSIONS OR DISCREPANCIES TO THE ARCHITECT BEFORE PROCEEDING WITH THE WORK. DO NOT SCALE THE DRAWINGS

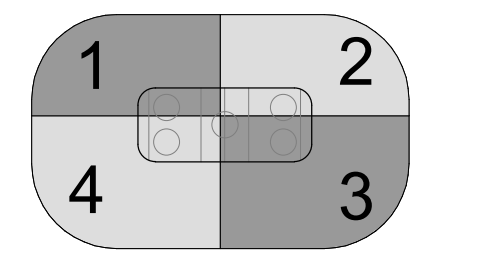

SEAL  
THIS DOCUMENT IS RELEASED FOR THE PURPOSE OF PRELIMINARY SUBMITTAL  
IT IS NOT TO BE USED FOR CONSTRUCTION PURPOSES

DRAWN JI  
DATE 01/24/24  
CHECKED SJ

### LANSDOWNE EVENT CENTRE

DWG. TITLE  
EXTENT OF EVENT CENTRE & NEW NORTH STANDS & EXTERIOR SITE WORKS

SCALE As indicated DWG. NO. A1-008f  
PROJ. NO. 2008

DATE PLOTTED: 2024-06-12 11:17:51 AM

EXTENT OF EVENT CENTRE & NEW NORTH STANDS & EXTERIOR SITE WORKS  
1:1000

