

SITE SYMBOL LEGEND

	PROPERTY LINE
	OVERHEAD CANOPY
	UNDERGROUND STRUCTURE
	SOIL TRENCH
	BUILDING BOUNDARY
	STRUCTURAL SOIL
	PLANTING SOIL
	SOIL CELL
	BIKE RACK
	LIGHT POLE
	BOLLARD
	PROPOSED TREE
	EXISTING CATCH BASIN
	EXISTING MANHOLE
	EXISTING PULLBOX
	EXISTING TRAFFIC POLE
	EXISTING LIGHT POLE
	EXISTING HYDRANT

ISSUED FOR

1	2021-06-25	ISSUED FOR OPA/ZBLA
2	2021-11-19	RE-ISSUED FOR OPA/ZBLA
3	2022-06-30	ISSUED FOR SPA
4	2022-12-09	ISSUED FOR SPA
5	2023-04-06	ISSUED FOR SPA
6	2023-09-15	ISSUED FOR 33% DD
7	2023-12-08	ISSUED FOR 66% DD
8	2024-08-20	ISSUED FOR BUILDING PERMIT
9	2024-09-20	ISSUED FOR 99% TENDER
10	2024-09-27	ISSUED FOR TENDER
11	2024-11-08	RE-ISSUED FOR SPA
12	2024-11-21	ISSUED FOR FINAL SPA
13	2024-11-29	ISSUED FOR FINAL SPA

METRIC
 THIS DRAWING IS COPYRIGHTED AND MUST NOT BE USED, REPRODUCED, OR REVISED WITHOUT WRITTEN PERMISSION. ALL DIMENSIONS ARE IN MILLIMETERS UNLESS OTHERWISE NOTED. VERIFY DIMENSIONS. DO NOT SCALE THIS DRAWING. REPORT INCONSISTENCIES AND OMISSIONS TO THE CONSULTANT FOR CLARIFICATION BEFORE COMMENCING WITH THE WORK. DEVIATIONS FROM THE CONTRACT DOCUMENTS WITHOUT WRITTEN APPROVAL FROM THE CONSULTANT ARE SUBJECT TO CORRECTION AT THE CONTRACTOR'S EXPENSE.

CLIENT
 WELLDAL LIMITED PARTNERSHIP
 200-180 KENT STREET
 OTTAWA, ON K1P 0B6
 Tel: 613-230-7151

ARCHITECT
 DIALOG
 35 JOHN STREET #500
 TORONTO, ON M5V 3G6
 Tel: 416-966-0220

URBAN PLANNER
 FOTEN
 396 COOPER ST. SUITE 300
 OTTAWA, ON K2P 2H7
 Tel: 613-230-3709

LANDSCAPE ARCHITECT
 DIALOG
 35 JOHN STREET #500
 TORONTO, ON M5V 3G6
 Tel: 416-966-0220

ENVIRONMENTAL/GEOTECHNICAL
 TERRAPRES ENVIRONMENTAL
 20 GURDWARA ROAD, UNIT 1
 OTTAWA, ON K1E 0B3
 Tel: 613-745-6471



HERITAGE CONSULTANT
 MTBA
 222 LAURIER AVENUE EAST, STUDIO 201
 OTTAWA, ON K1N 6P2
 Tel: 613-244-2323

CIVIL ENGINEER
 DEE
 120 BEER ROAD, SUITE 103
 OTTAWA, ON K2S 1E9
 Tel: 613-836-8656

TRAFFIC CONSULTANT
 CGH TRANSPORTATION
 6 PLAZA COURT
 OTTAWA, ON K2H 7W1
 Tel: 613-897-3797

SURVEY
 STANTEC
 1331 CLYDE AVE. SUITE 400
 OTTAWA, ON K2C 3G4
 Tel: 613-722-4400

NOISEWIND CONSULTANT
 GRADIENT WIND
 127 WALGREEN ROAD
 OTTAWA, ON K0A 1L0
 Tel: 613-836-0934

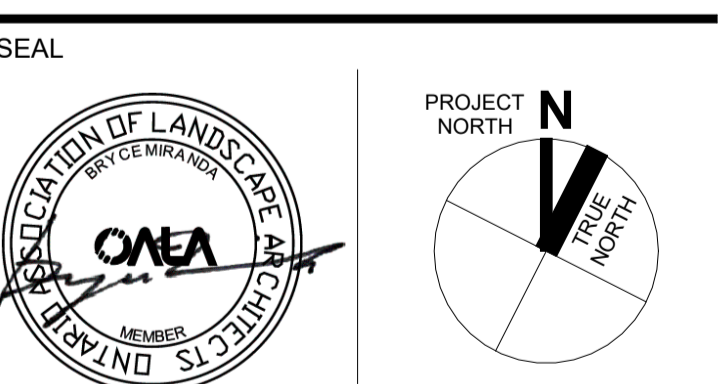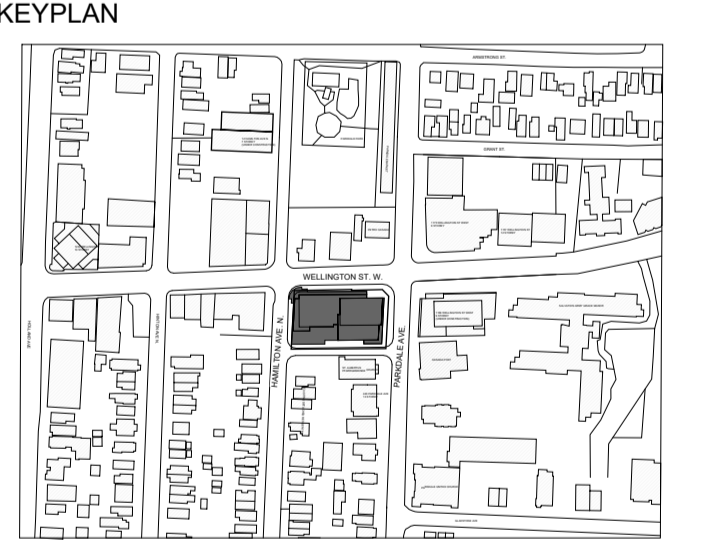

1186-1194 WELLINGTON ST W

SOIL VOLUME PLAN

DRAWN: AC/EB CHECKED: BM
 PLOT DATE: 11/28/2024 3:06:16 PM

L4.00

1 SOIL VOLUME PLAN
 SCALE: 1:100

CITY FILE No.: D07-12-22-0150 CITY PLAN No.: 18573