

**LANSDOWNE NEW NORTH STANDS
SHADOW STUDY (JUNE 21 - 8 AM)**

SITE LEGEND


- 1 - EVENT CENTRE
- 2 - EXISTING SOUTH STANDS
- 3 - EXISTING ABERDEEN PAVILION
- 4 - EXISTING GREAT LAWN

SHADOW LEGEND

- PROPOSED DEVELOPMENT
- PROPOSED SHADOW LINE
- NEW NET SHADOW
- APPROVED DEVELOPMENT

SCALE: 1 : 2000

DATE: 10/02/24

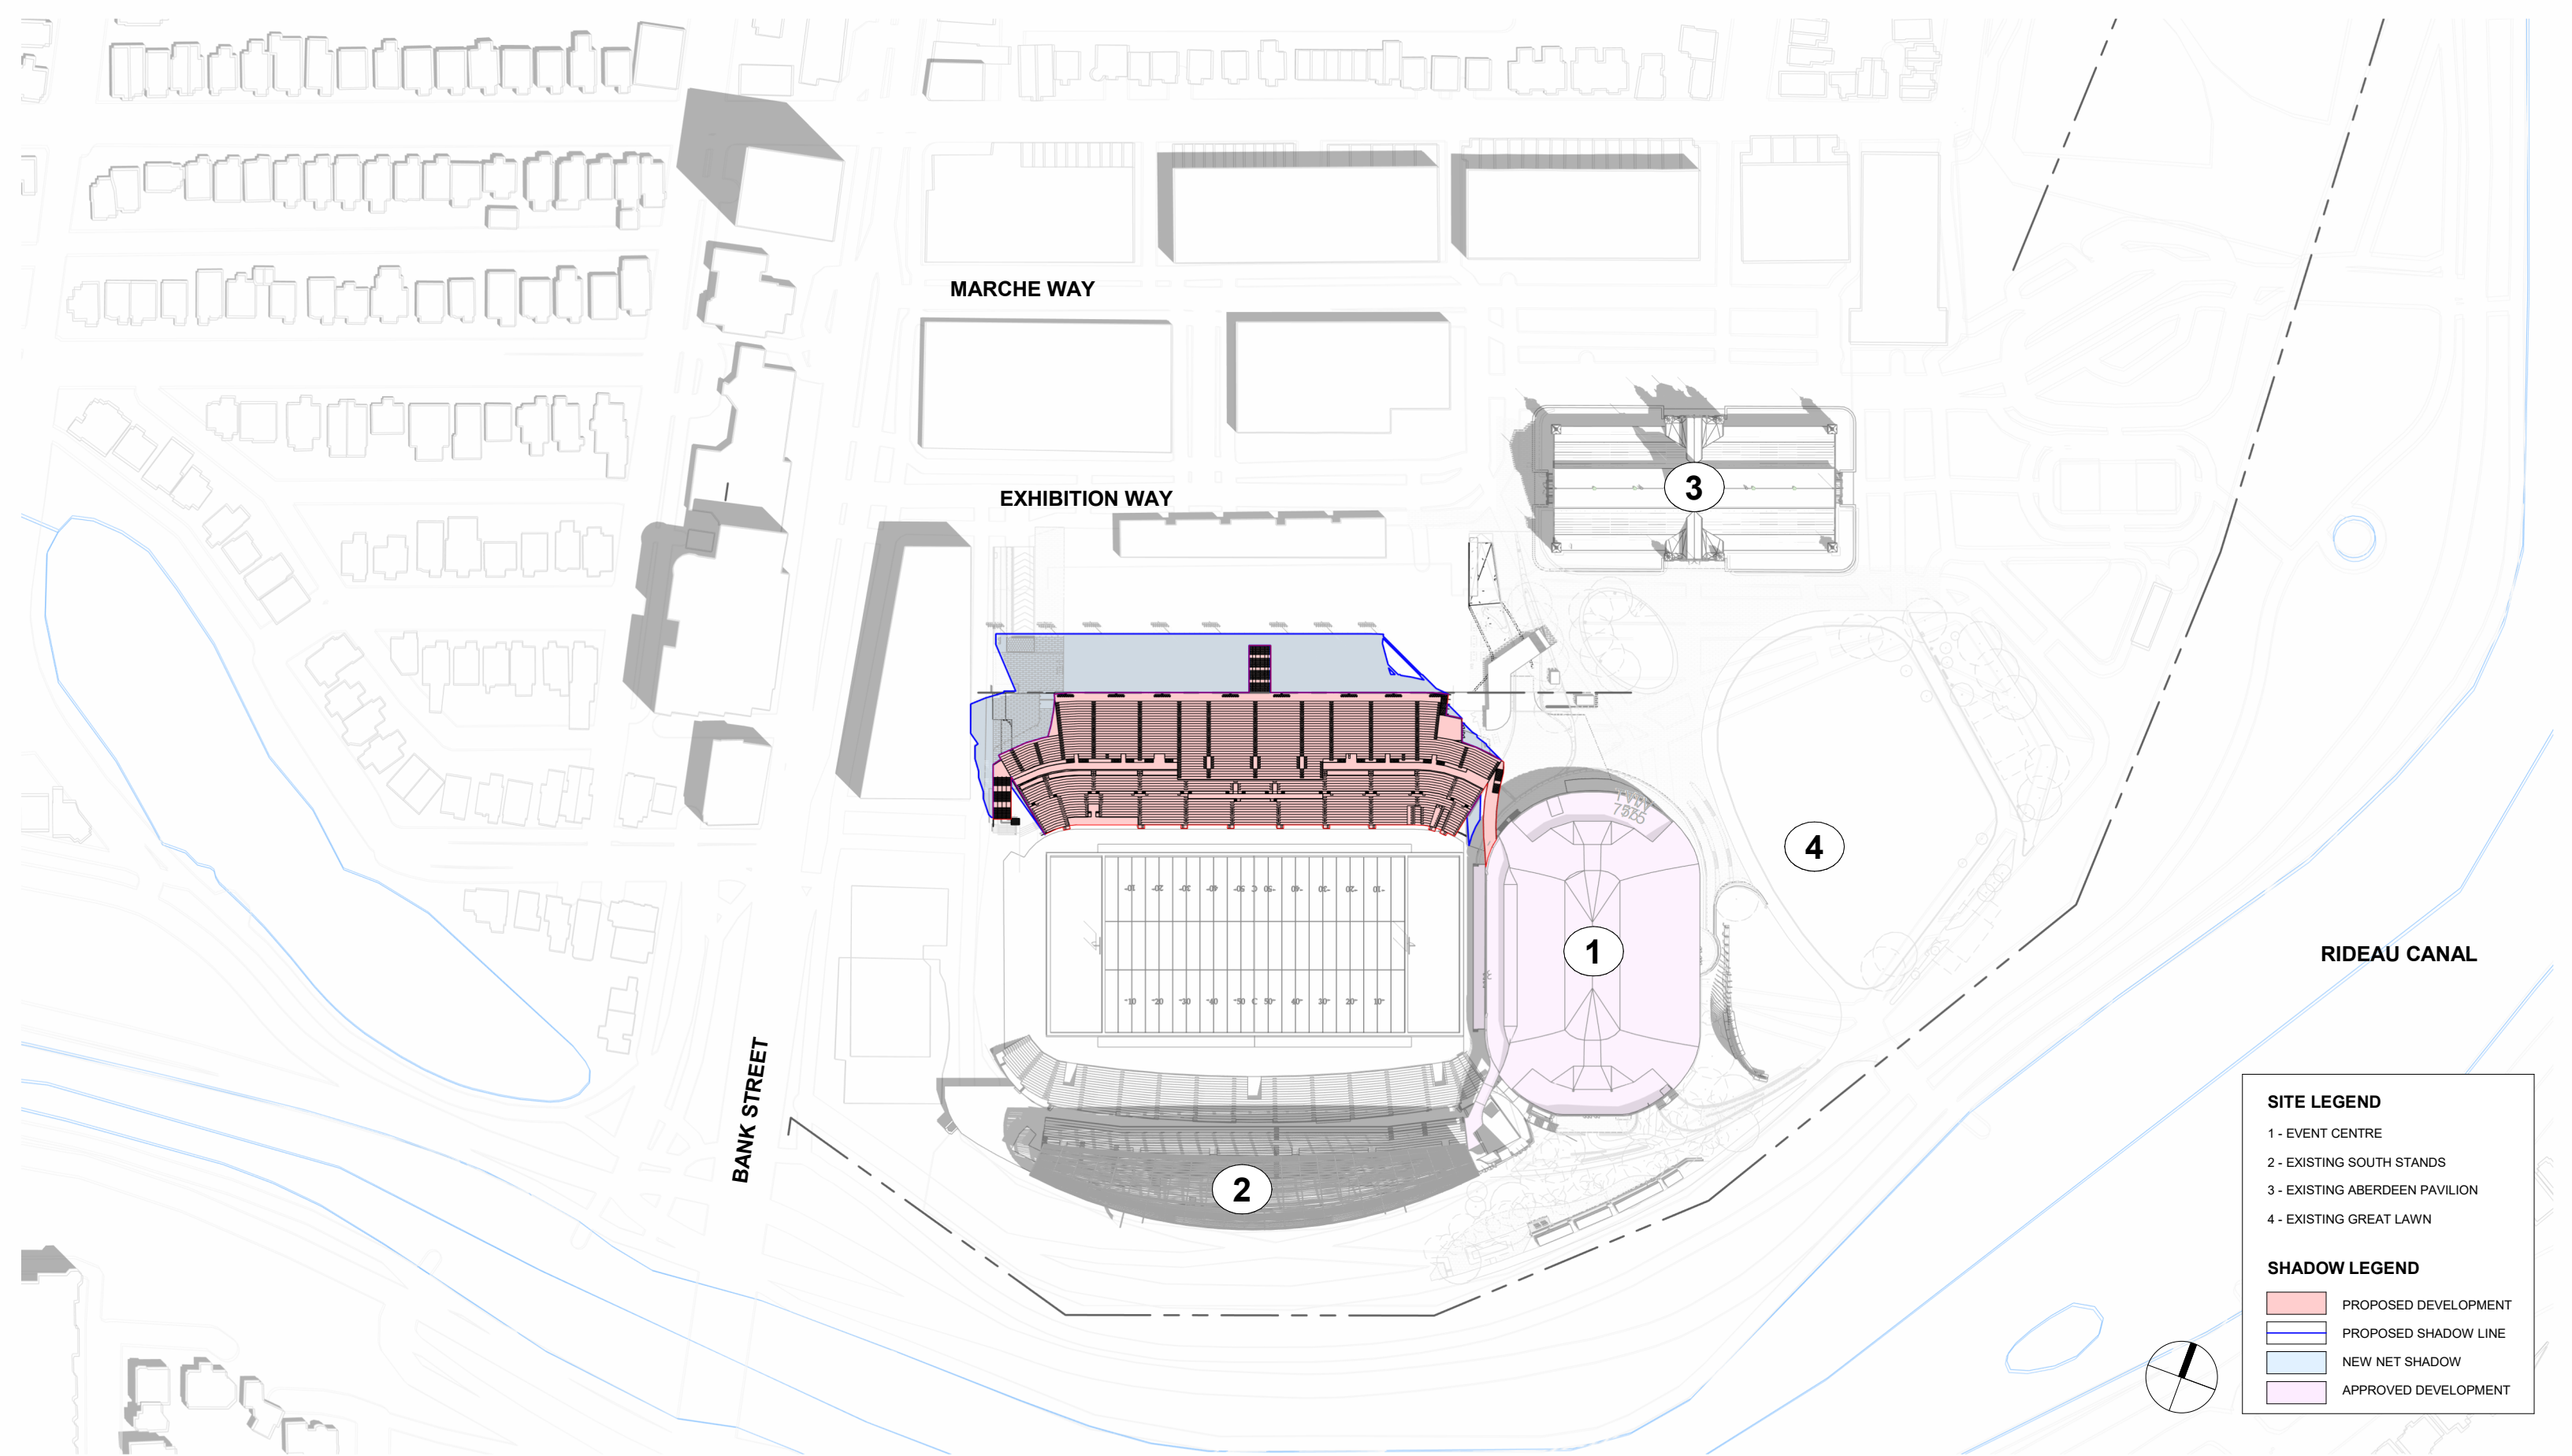


**LANSDOWNE NEW NORTH STANDS
SHADOW STUDY (JUNE 21 - 10 AM)**

| SITE LEGEND | |
|--|------------------------------|
| 1 | - EVENT CENTRE |
| 2 | - EXISTING SOUTH STANDS |
| 3 | - EXISTING ABERDEEN PAVILION |
| 4 | - EXISTING GREAT LAWN |
| SHADOW LEGEND | |
| ■ | PROPOSED DEVELOPMENT |
| ■ | PROPOSED SHADOW LINE |
| ■ | NEW NET SHADOW |
| ■ | APPROVED DEVELOPMENT |

SCALE: 1 : 2000

DATE: 10/02/24

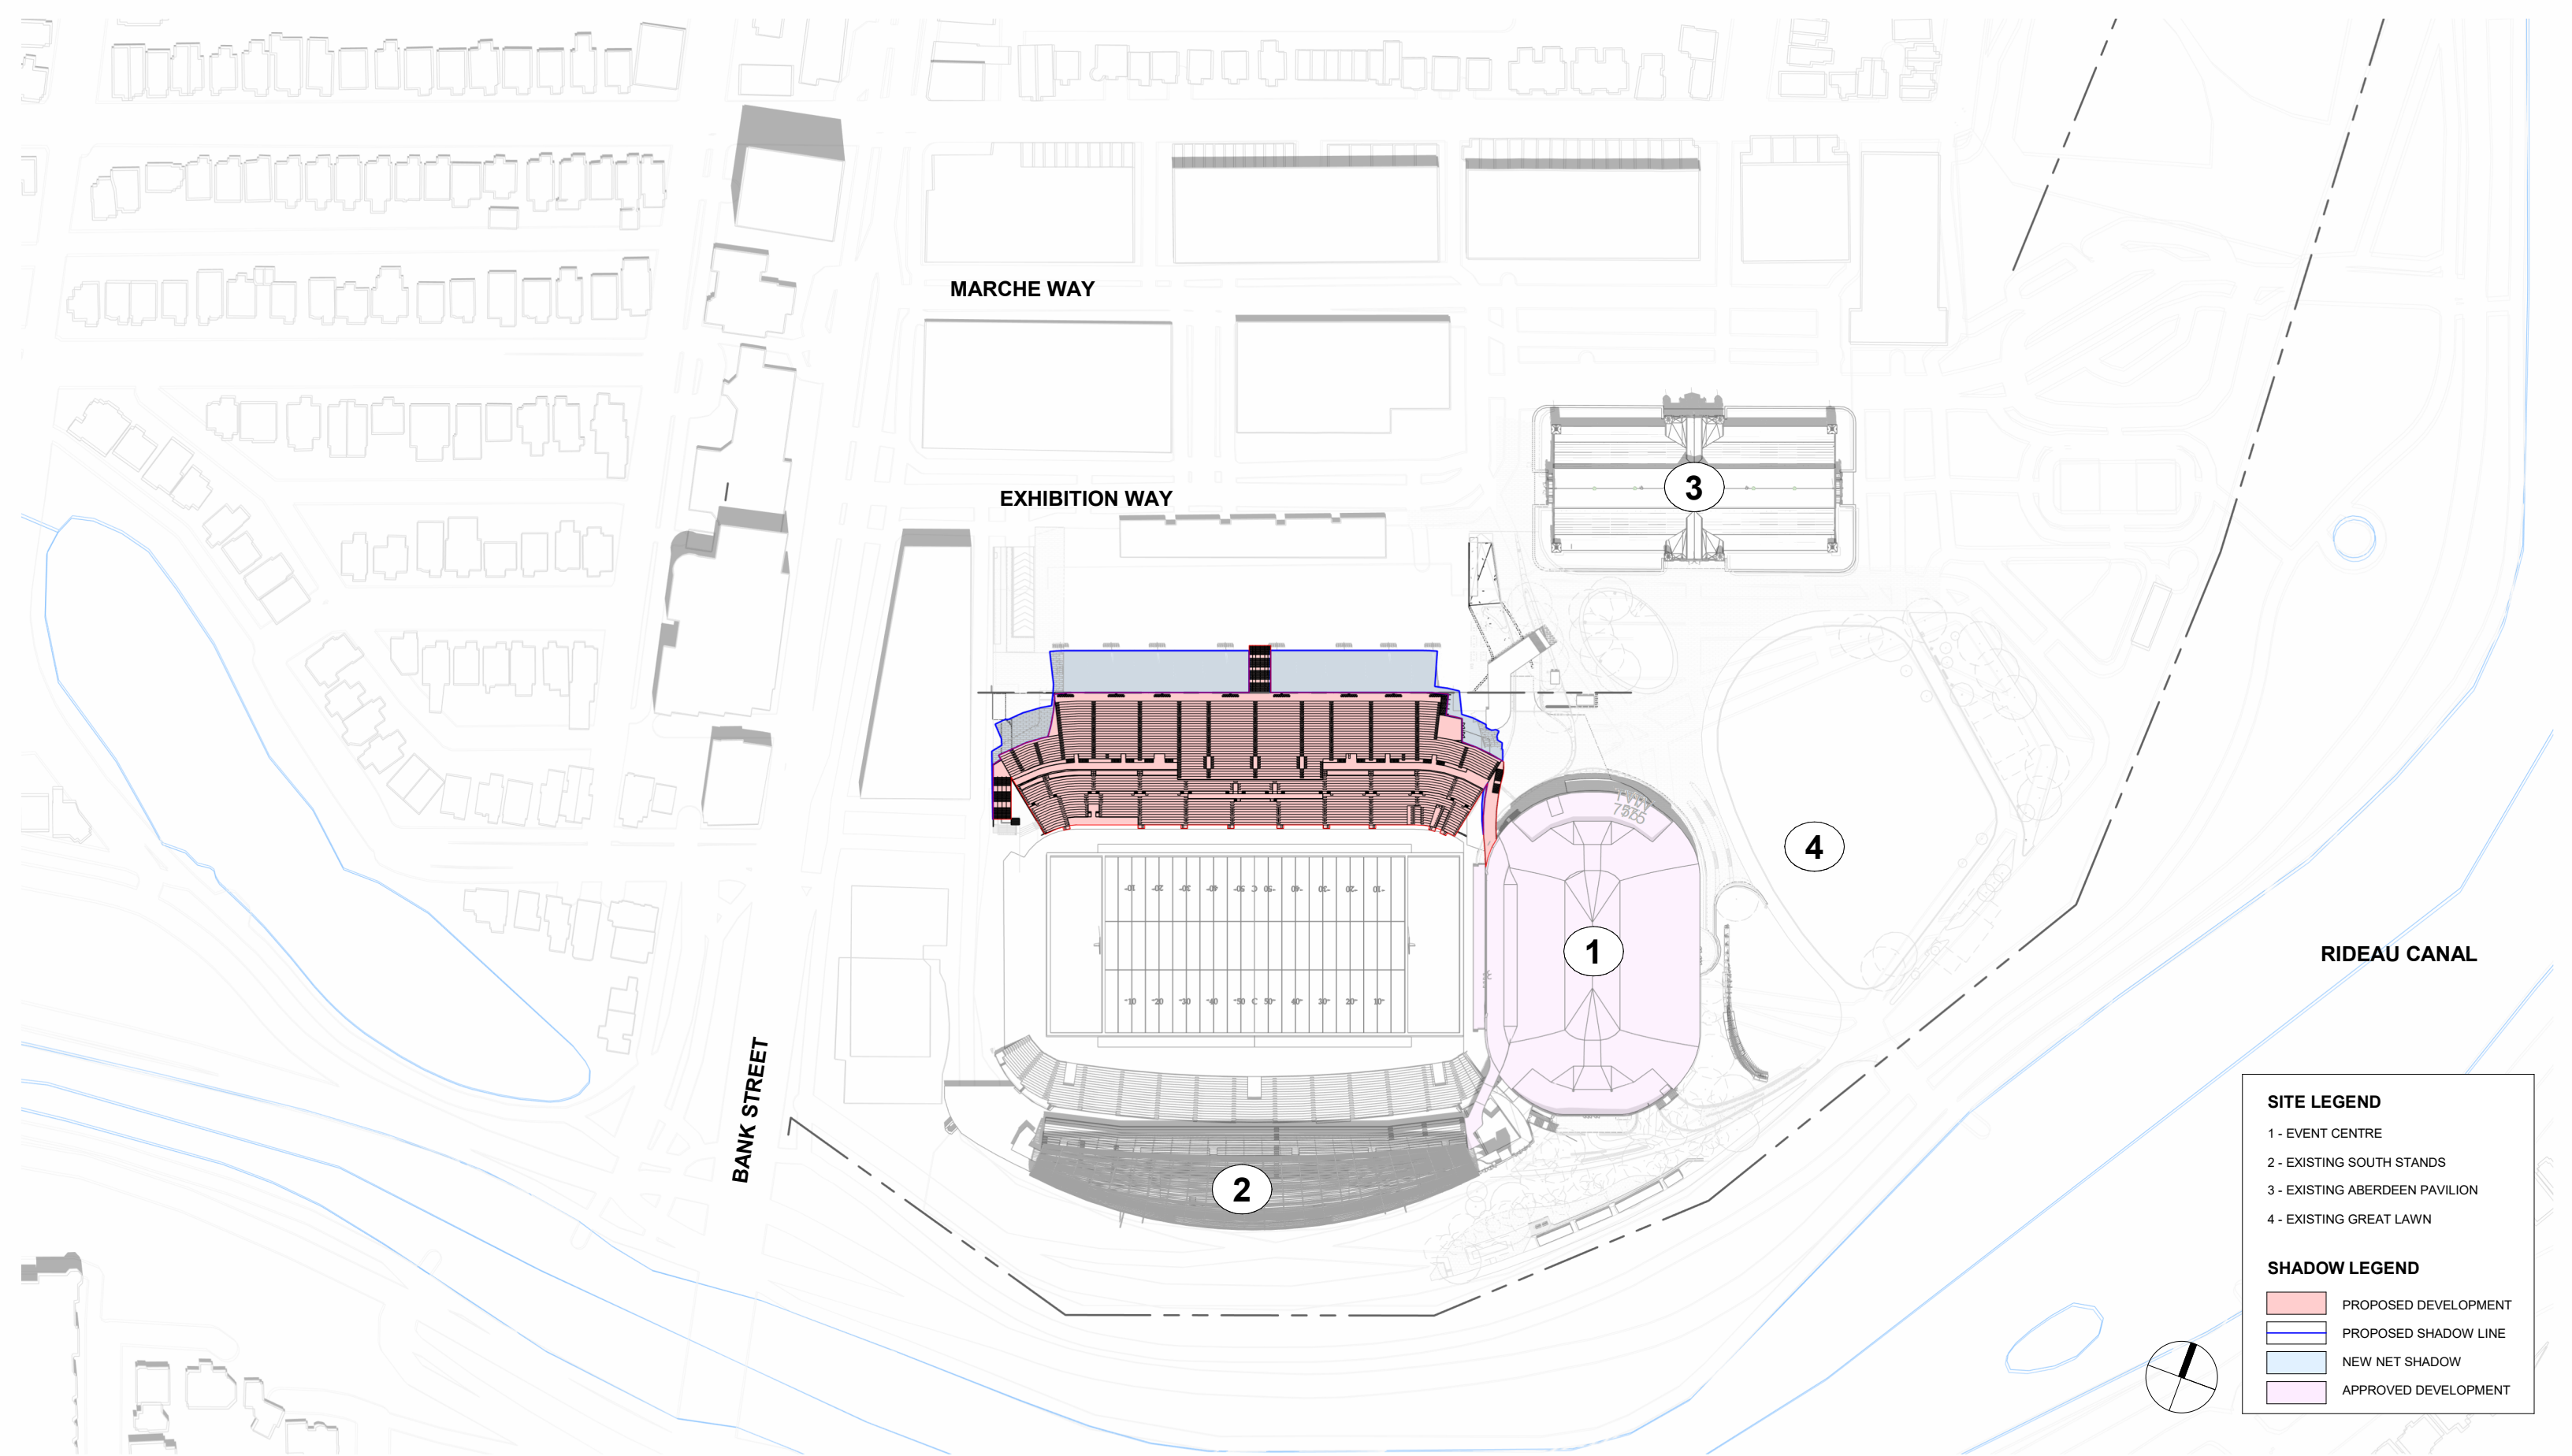

**LANSDOWNE NEW NORTH STANDS
SHADOW STUDY (JUNE 21 - 12 PM)**

SITE LEGEND


- 1 - EVENT CENTRE
- 2 - EXISTING SOUTH STANDS
- 3 - EXISTING ABERDEEN PAVILION
- 4 - EXISTING GREAT LAWN

SHADOW LEGEND

- PROPOSED DEVELOPMENT
- PROPOSED SHADOW LINE
- NEW NET SHADOW
- APPROVED DEVELOPMENT


SCALE: 1 : 2000

DATE: 10/02/24

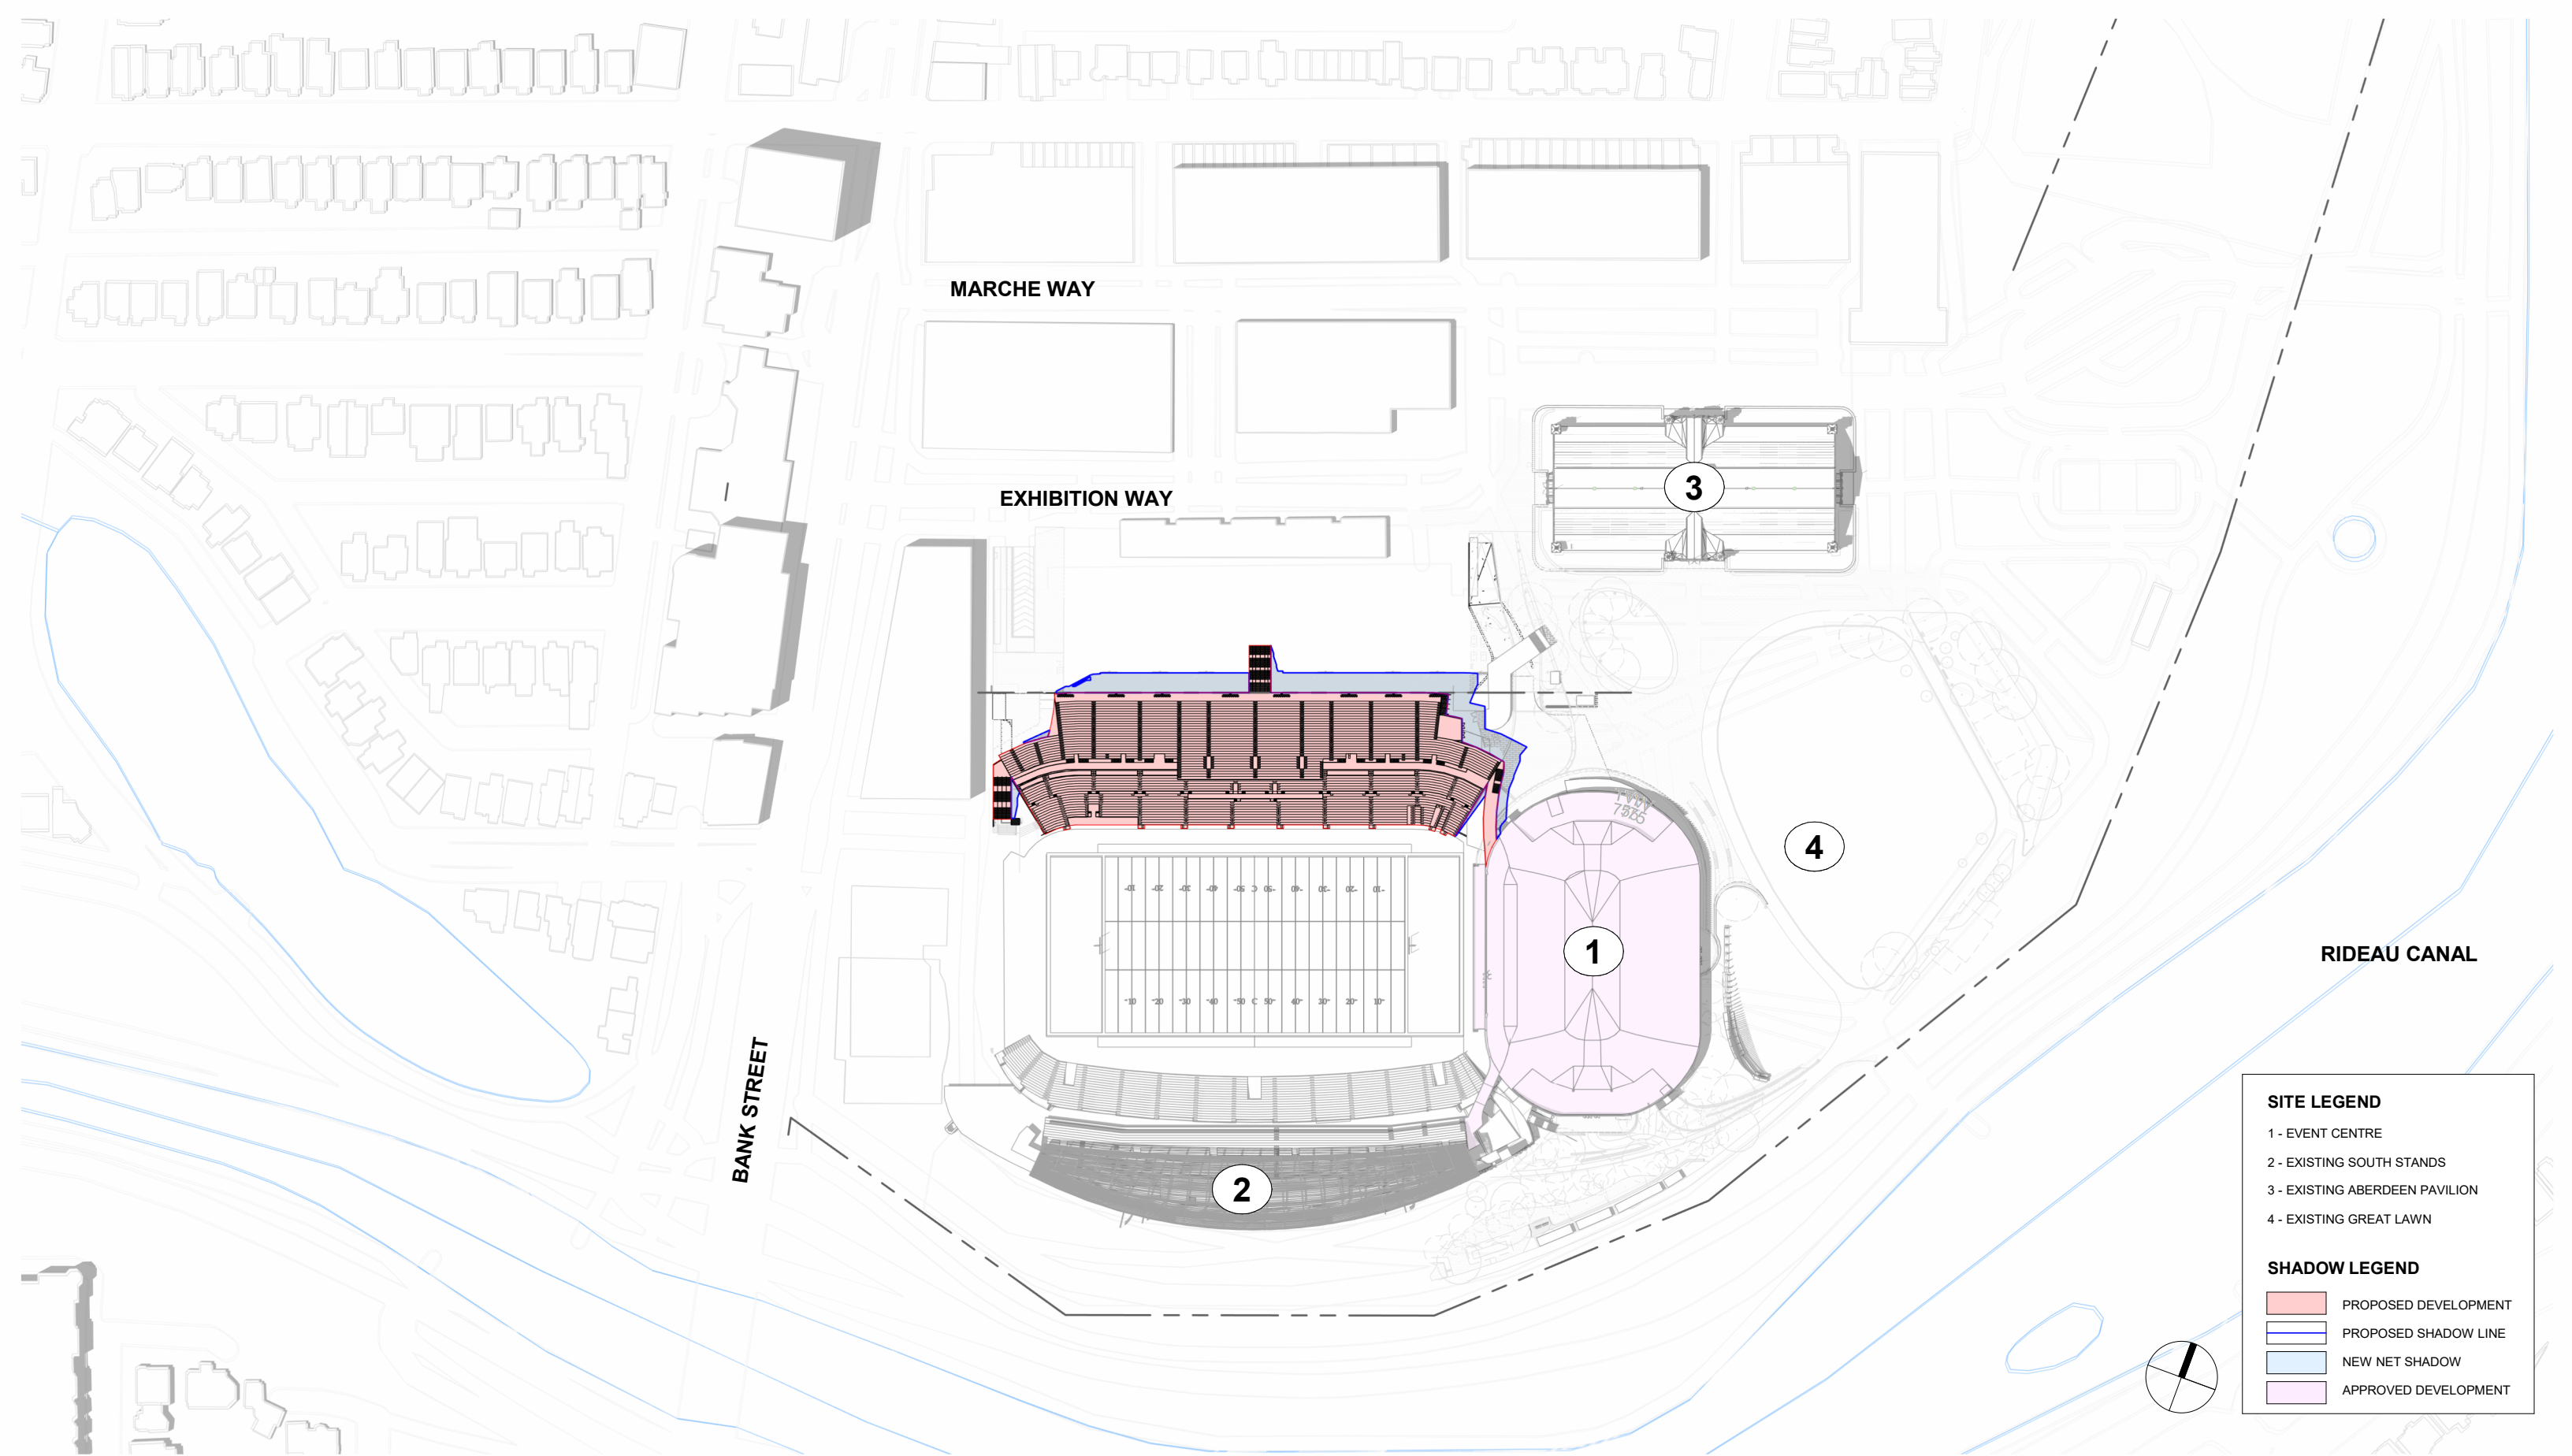

| SITE LEGEND | |
|--|------------------------------|
| 1 | - EVENT CENTRE |
| 2 | - EXISTING SOUTH STANDS |
| 3 | - EXISTING ABERDEEN PAVILION |
| 4 | - EXISTING GREAT LAWN |
| SHADOW LEGEND | |
| ■ | PROPOSED DEVELOPMENT |
| — | PROPOSED SHADOW LINE |
| ■ | NEW NET SHADOW |
| ■ | APPROVED DEVELOPMENT |

**LANSDOWNE NEW NORTH STANDS
SHADOW STUDY (JUNE 21 - 2 PM)**

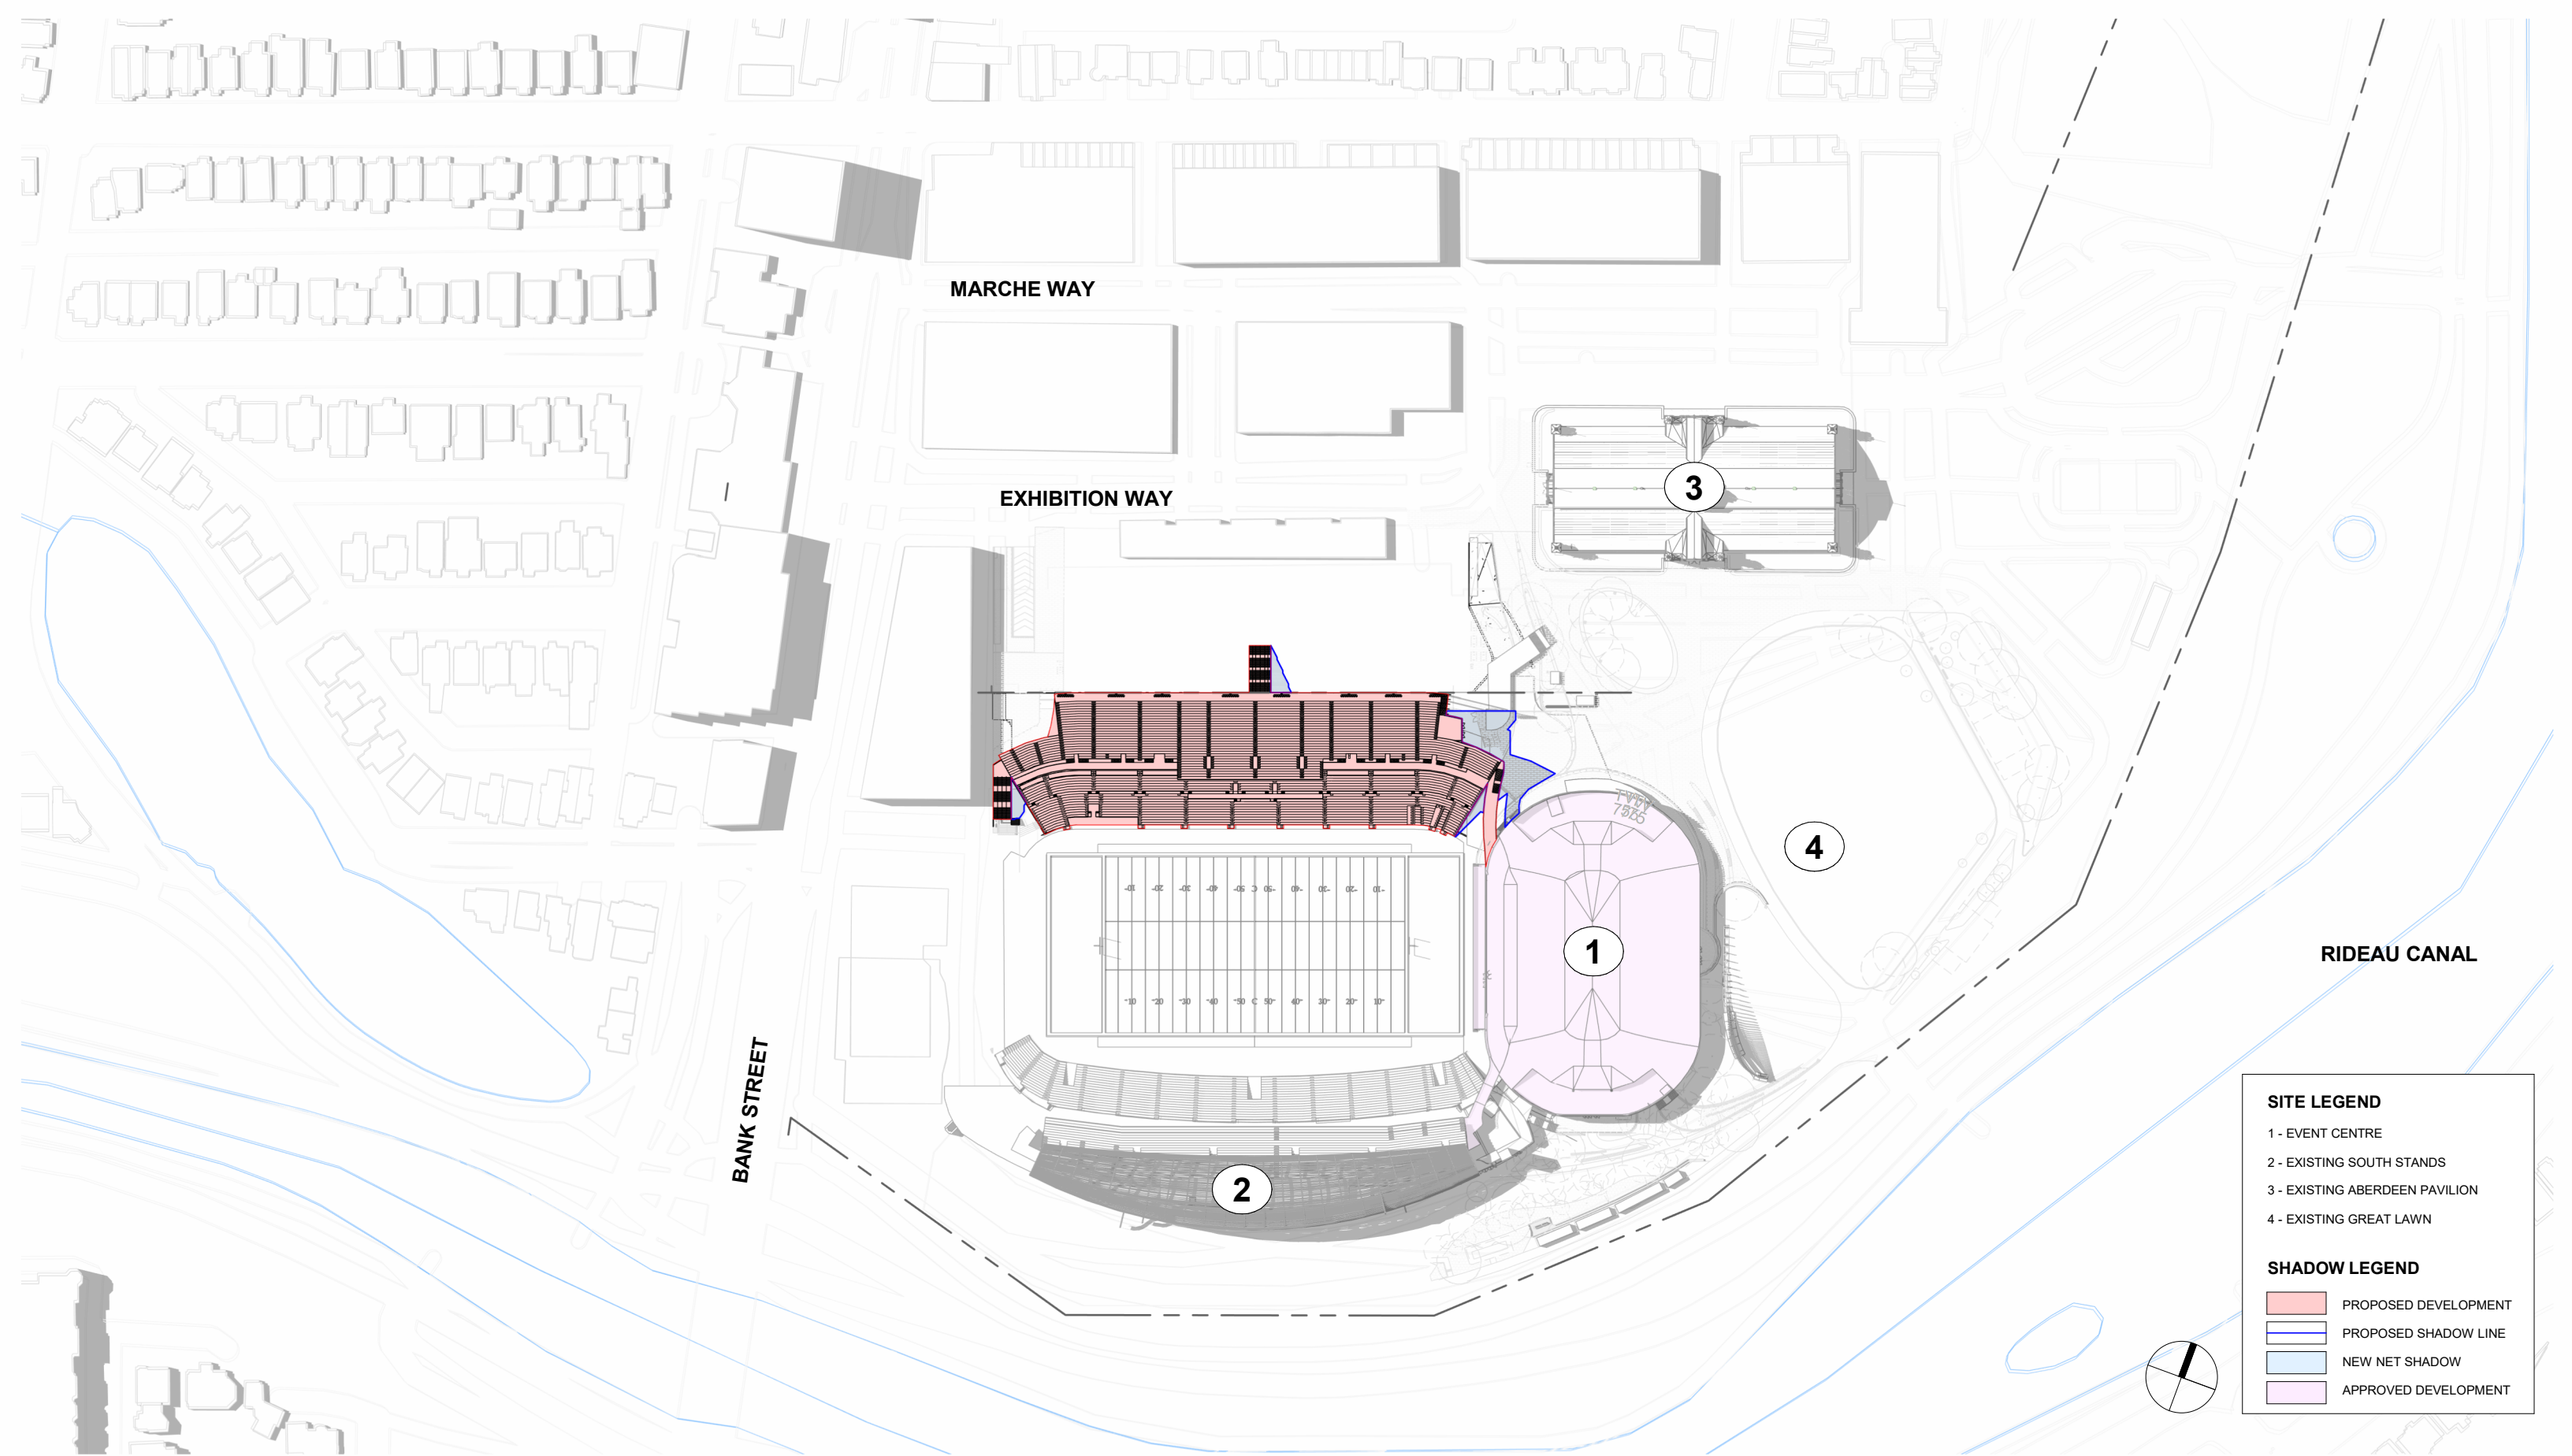


**LANSDOWNE NEW NORTH STANDS
SHADOW STUDY (JUNE 21 - 4 PM)**

| SITE LEGEND | |
|--|----------------------------|
| 1 - | EVENT CENTRE |
| 2 - | EXISTING SOUTH STANDS |
| 3 - | EXISTING ABERDEEN PAVILION |
| 4 - | EXISTING GREAT LAWN |
| SHADOW LEGEND | |
| ■ | PROPOSED DEVELOPMENT |
| ■ | PROPOSED SHADOW LINE |
| ■ | NEW NET SHADOW |
| ■ | APPROVED DEVELOPMENT |

SCALE: 1 : 2000

DATE: 10/02/24

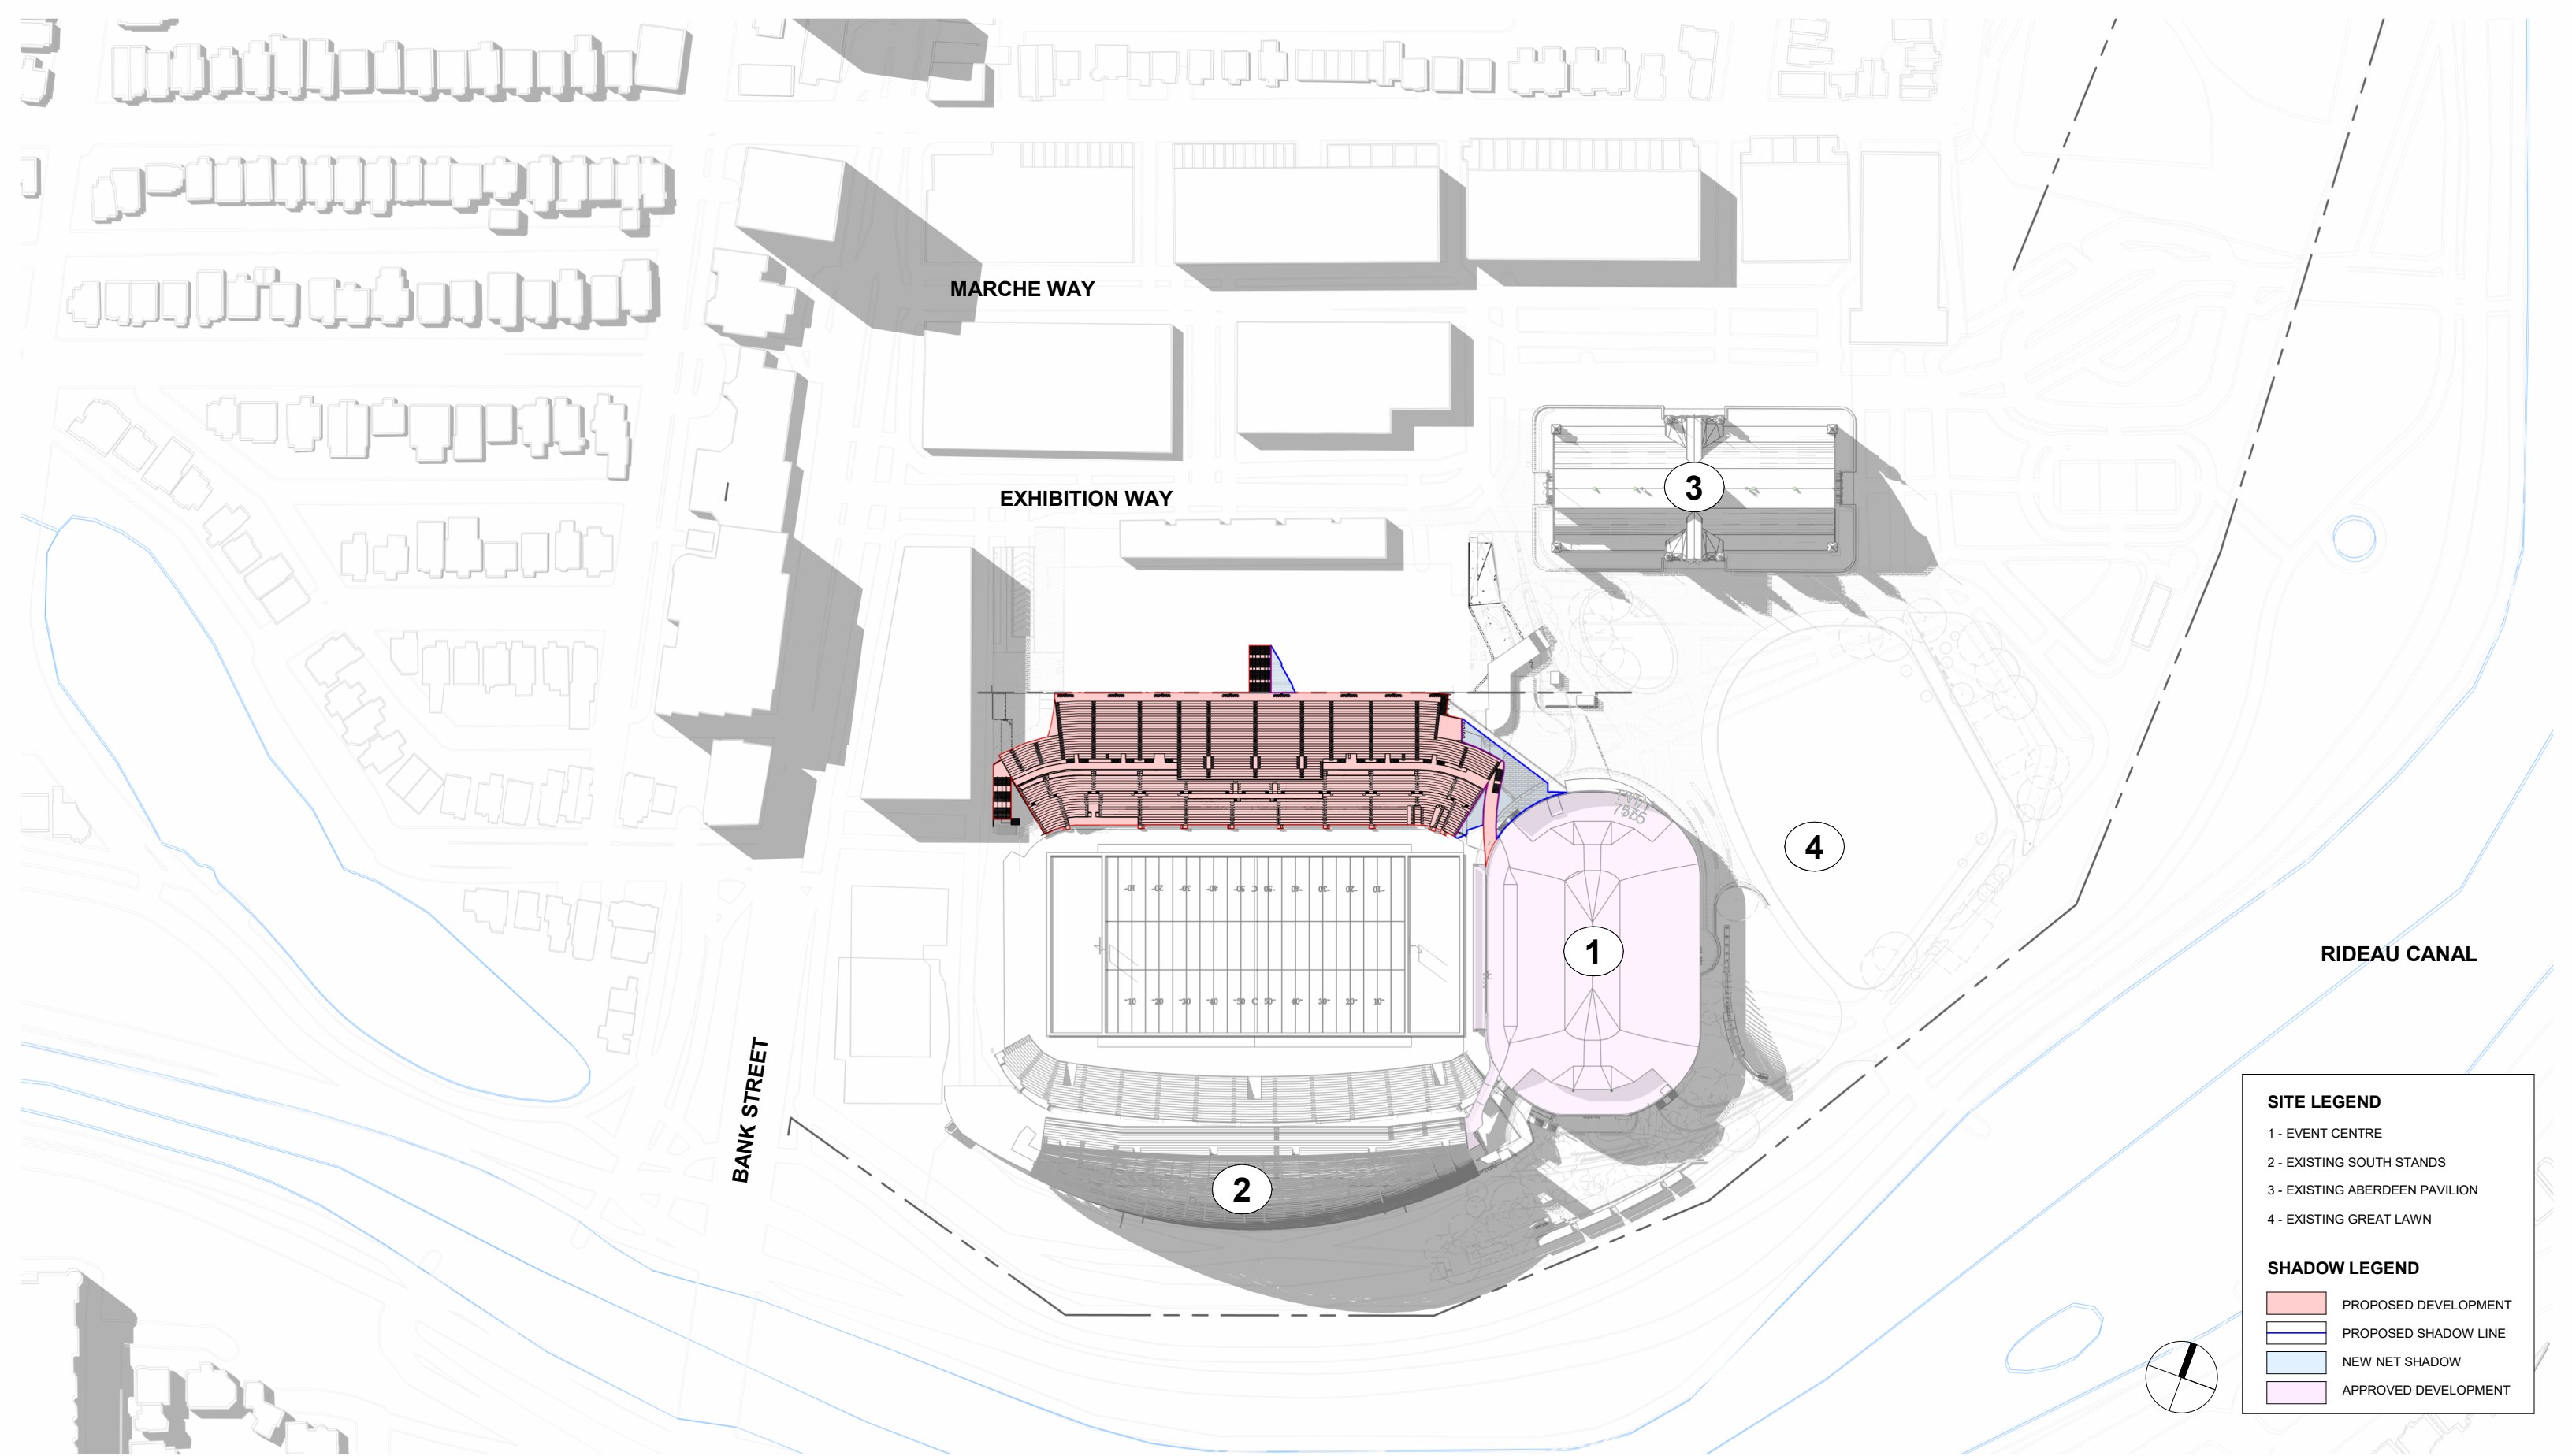


**LANSDOWNE NEW NORTH STANDS
SHADOW STUDY (JUNE 21 - 6 PM)**

| SITE LEGEND | |
|--|------------------------------|
| 1 | - EVENT CENTRE |
| 2 | - EXISTING SOUTH STANDS |
| 3 | - EXISTING ABERDEEN PAVILION |
| 4 | - EXISTING GREAT LAWN |
| SHADOW LEGEND | |
| ■ | PROPOSED DEVELOPMENT |
| — | PROPOSED SHADOW LINE |
| ■ | NEW NET SHADOW |
| ■ | APPROVED DEVELOPMENT |

SCALE: 1 : 2000

DATE: 10/02/24

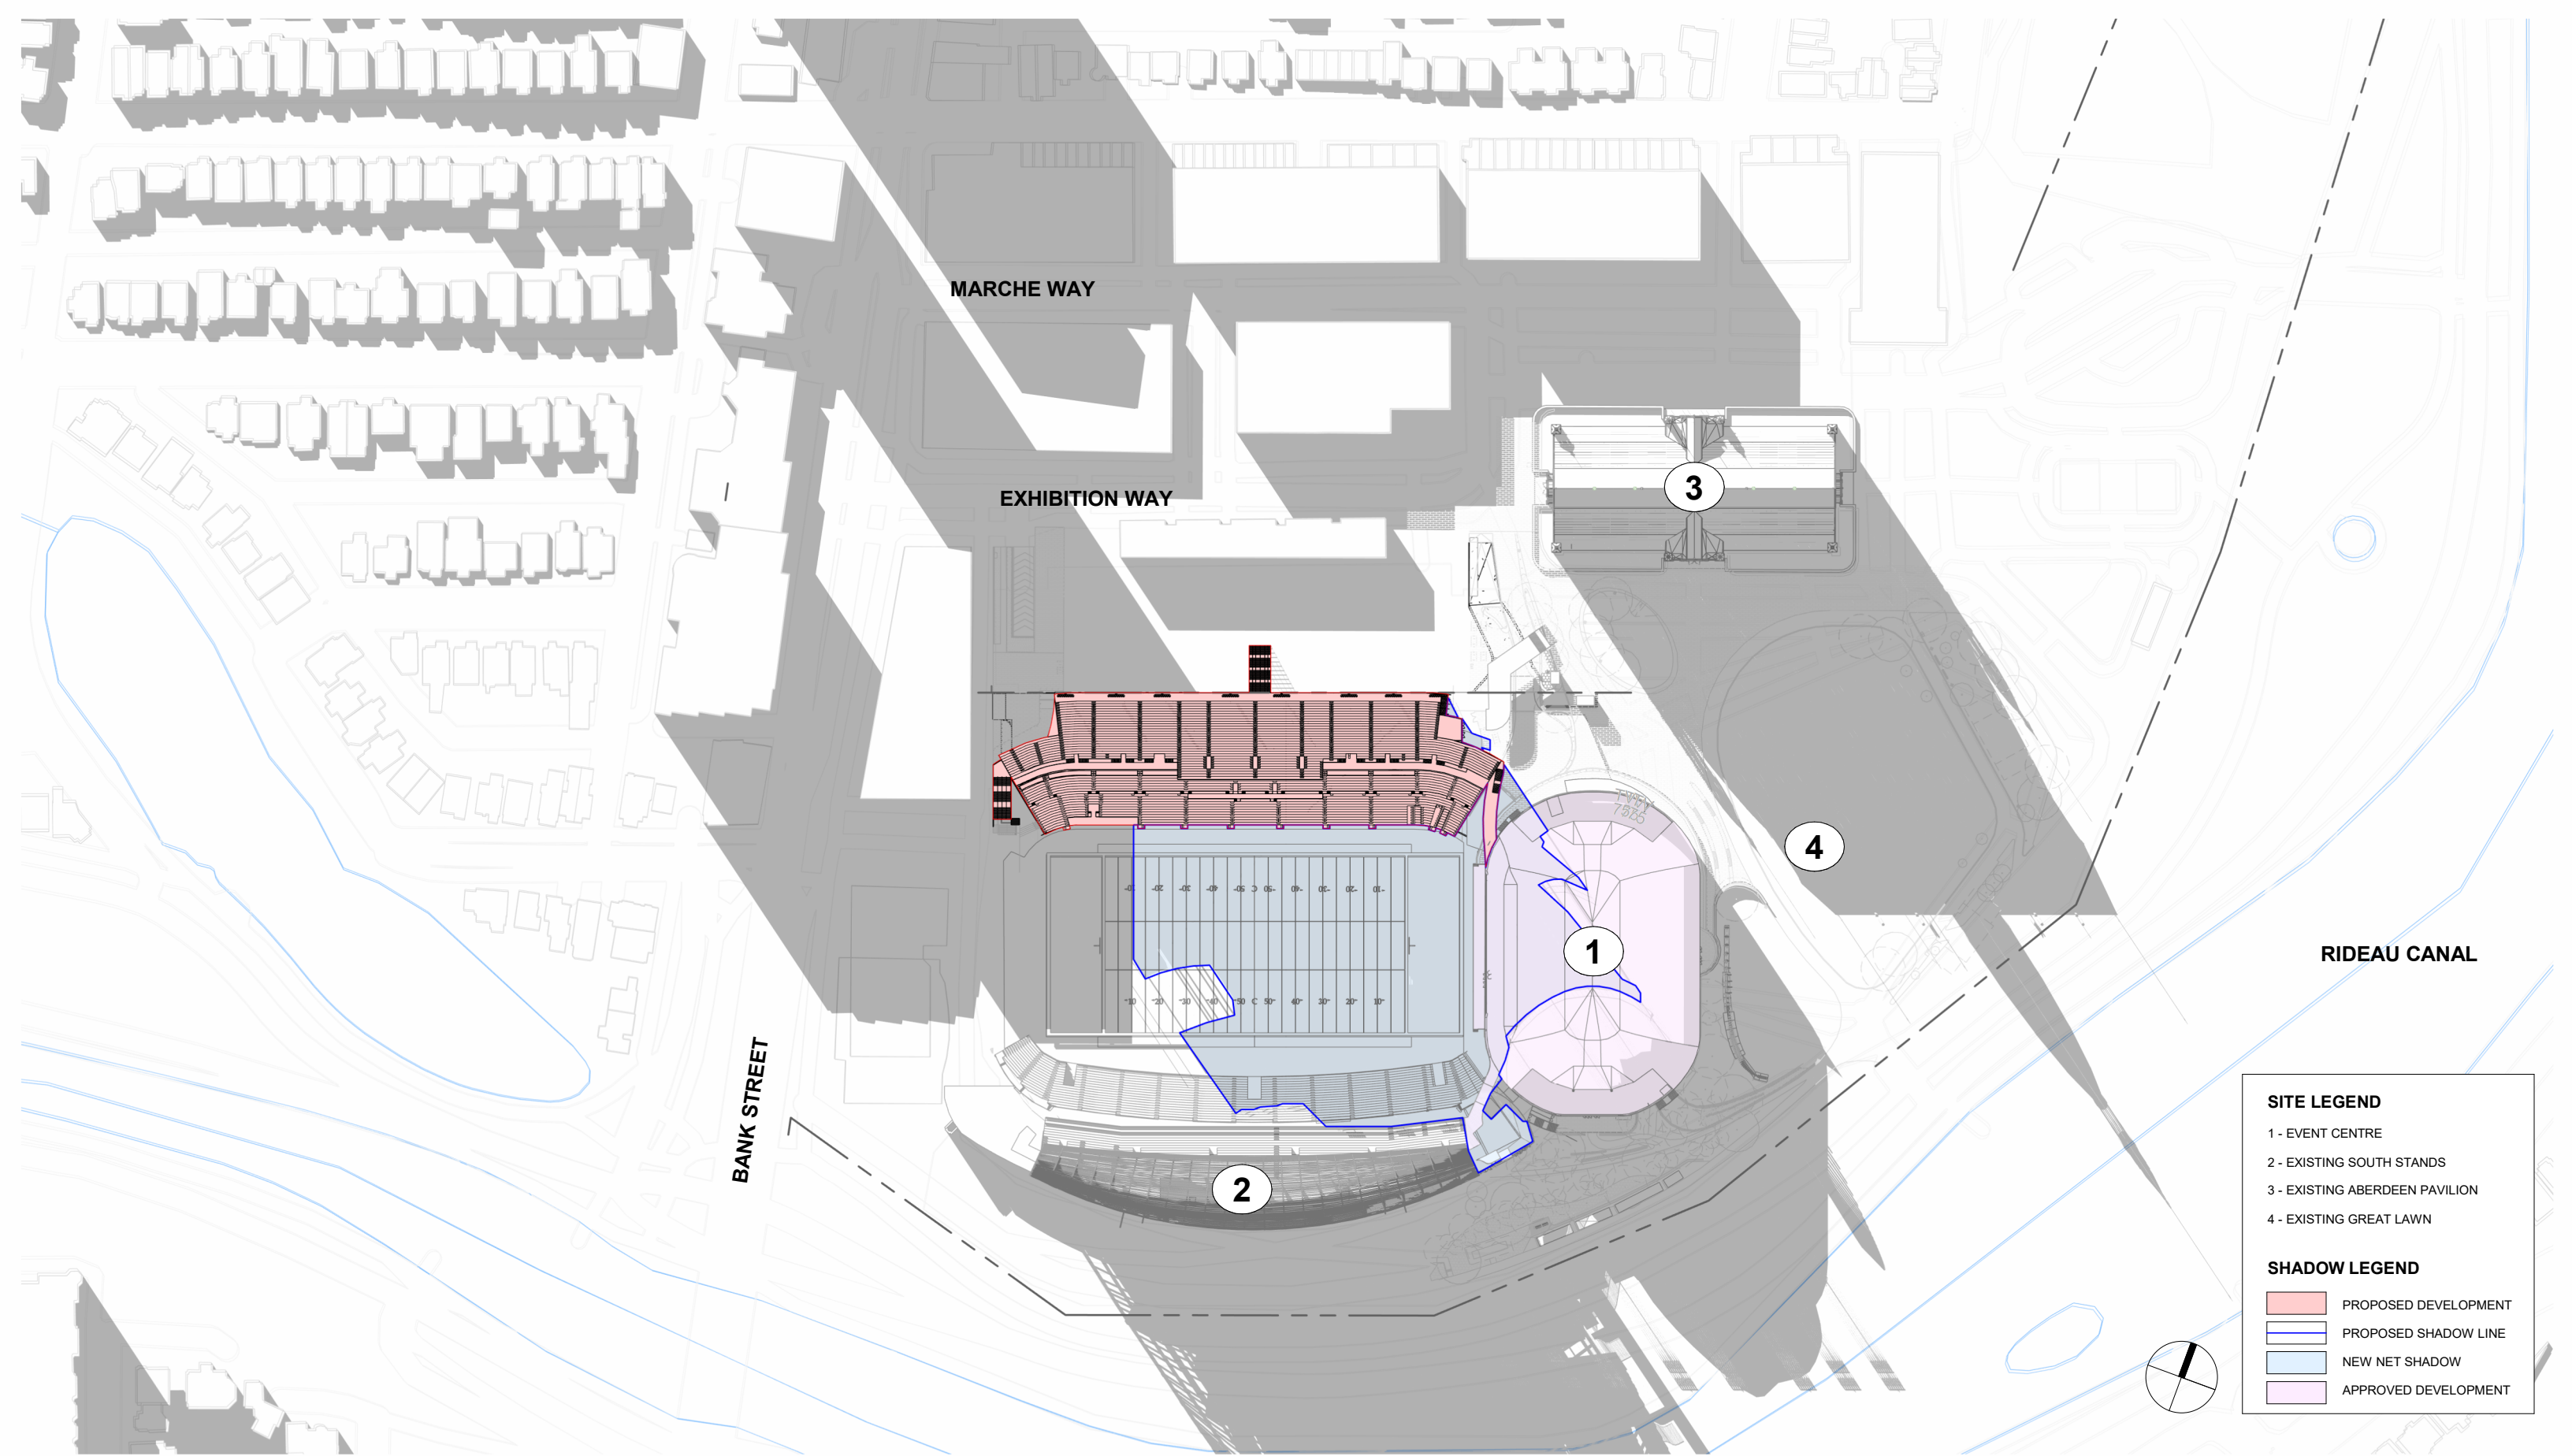


SITE LEGEND

- 1 - EVENT CENTRE
- 2 - EXISTING SOUTH STANDS
- 3 - EXISTING ABERDEEN PAVILION
- 4 - EXISTING GREAT LAWN

SHADOW LEGEND


- PROPOSED DEVELOPMENT
- PROPOSED SHADOW LINE
- NEW NET SHADOW
- APPROVED DEVELOPMENT

**LANSDOWNE NEW NORTH STANDS
SHADOW STUDY (JUNE 21 - 8 PM)**

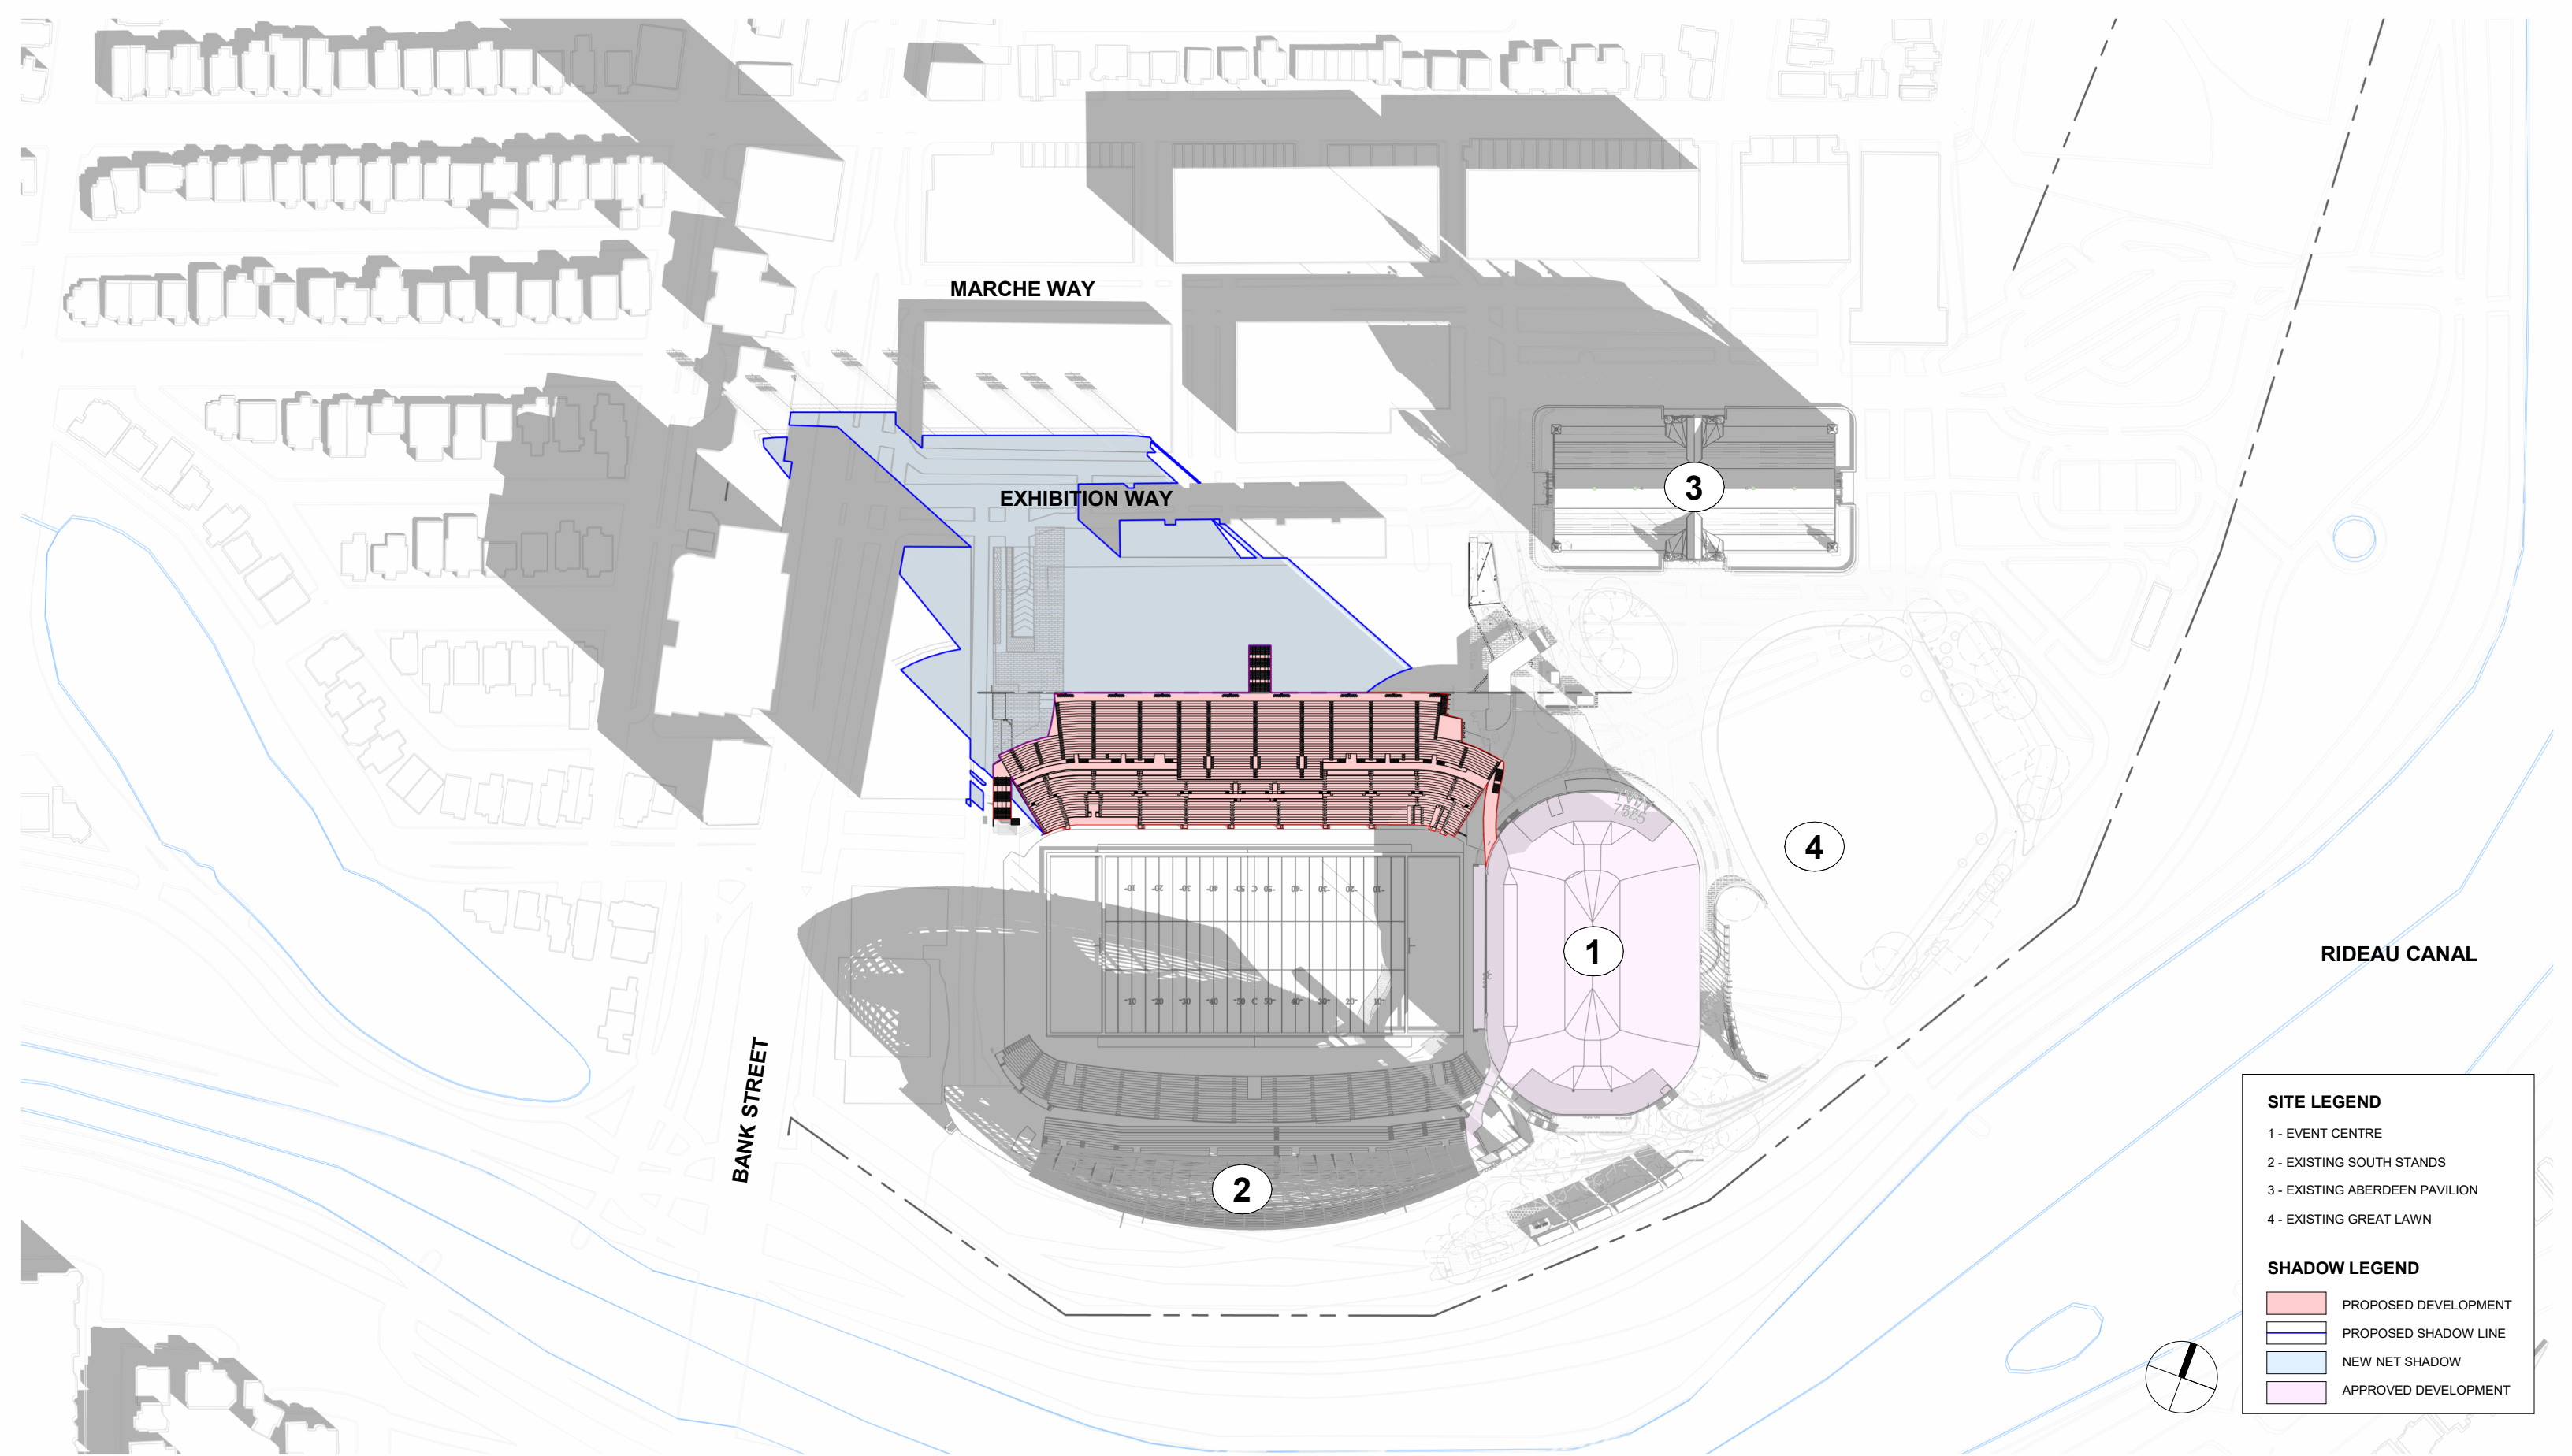

| SITE LEGEND | |
|--|------------------------------|
| 1 | - EVENT CENTRE |
| 2 | - EXISTING SOUTH STANDS |
| 3 | - EXISTING ABERDEEN PAVILION |
| 4 | - EXISTING GREAT LAWN |
| SHADOW LEGEND | |
| ■ | PROPOSED DEVELOPMENT |
| — | PROPOSED SHADOW LINE |
| ■ | NEW NET SHADOW |
| ■ | APPROVED DEVELOPMENT |

**LANSDOWNE NEW NORTH STANDS
SHADOW STUDY (SEPT 21 - 8 AM)**

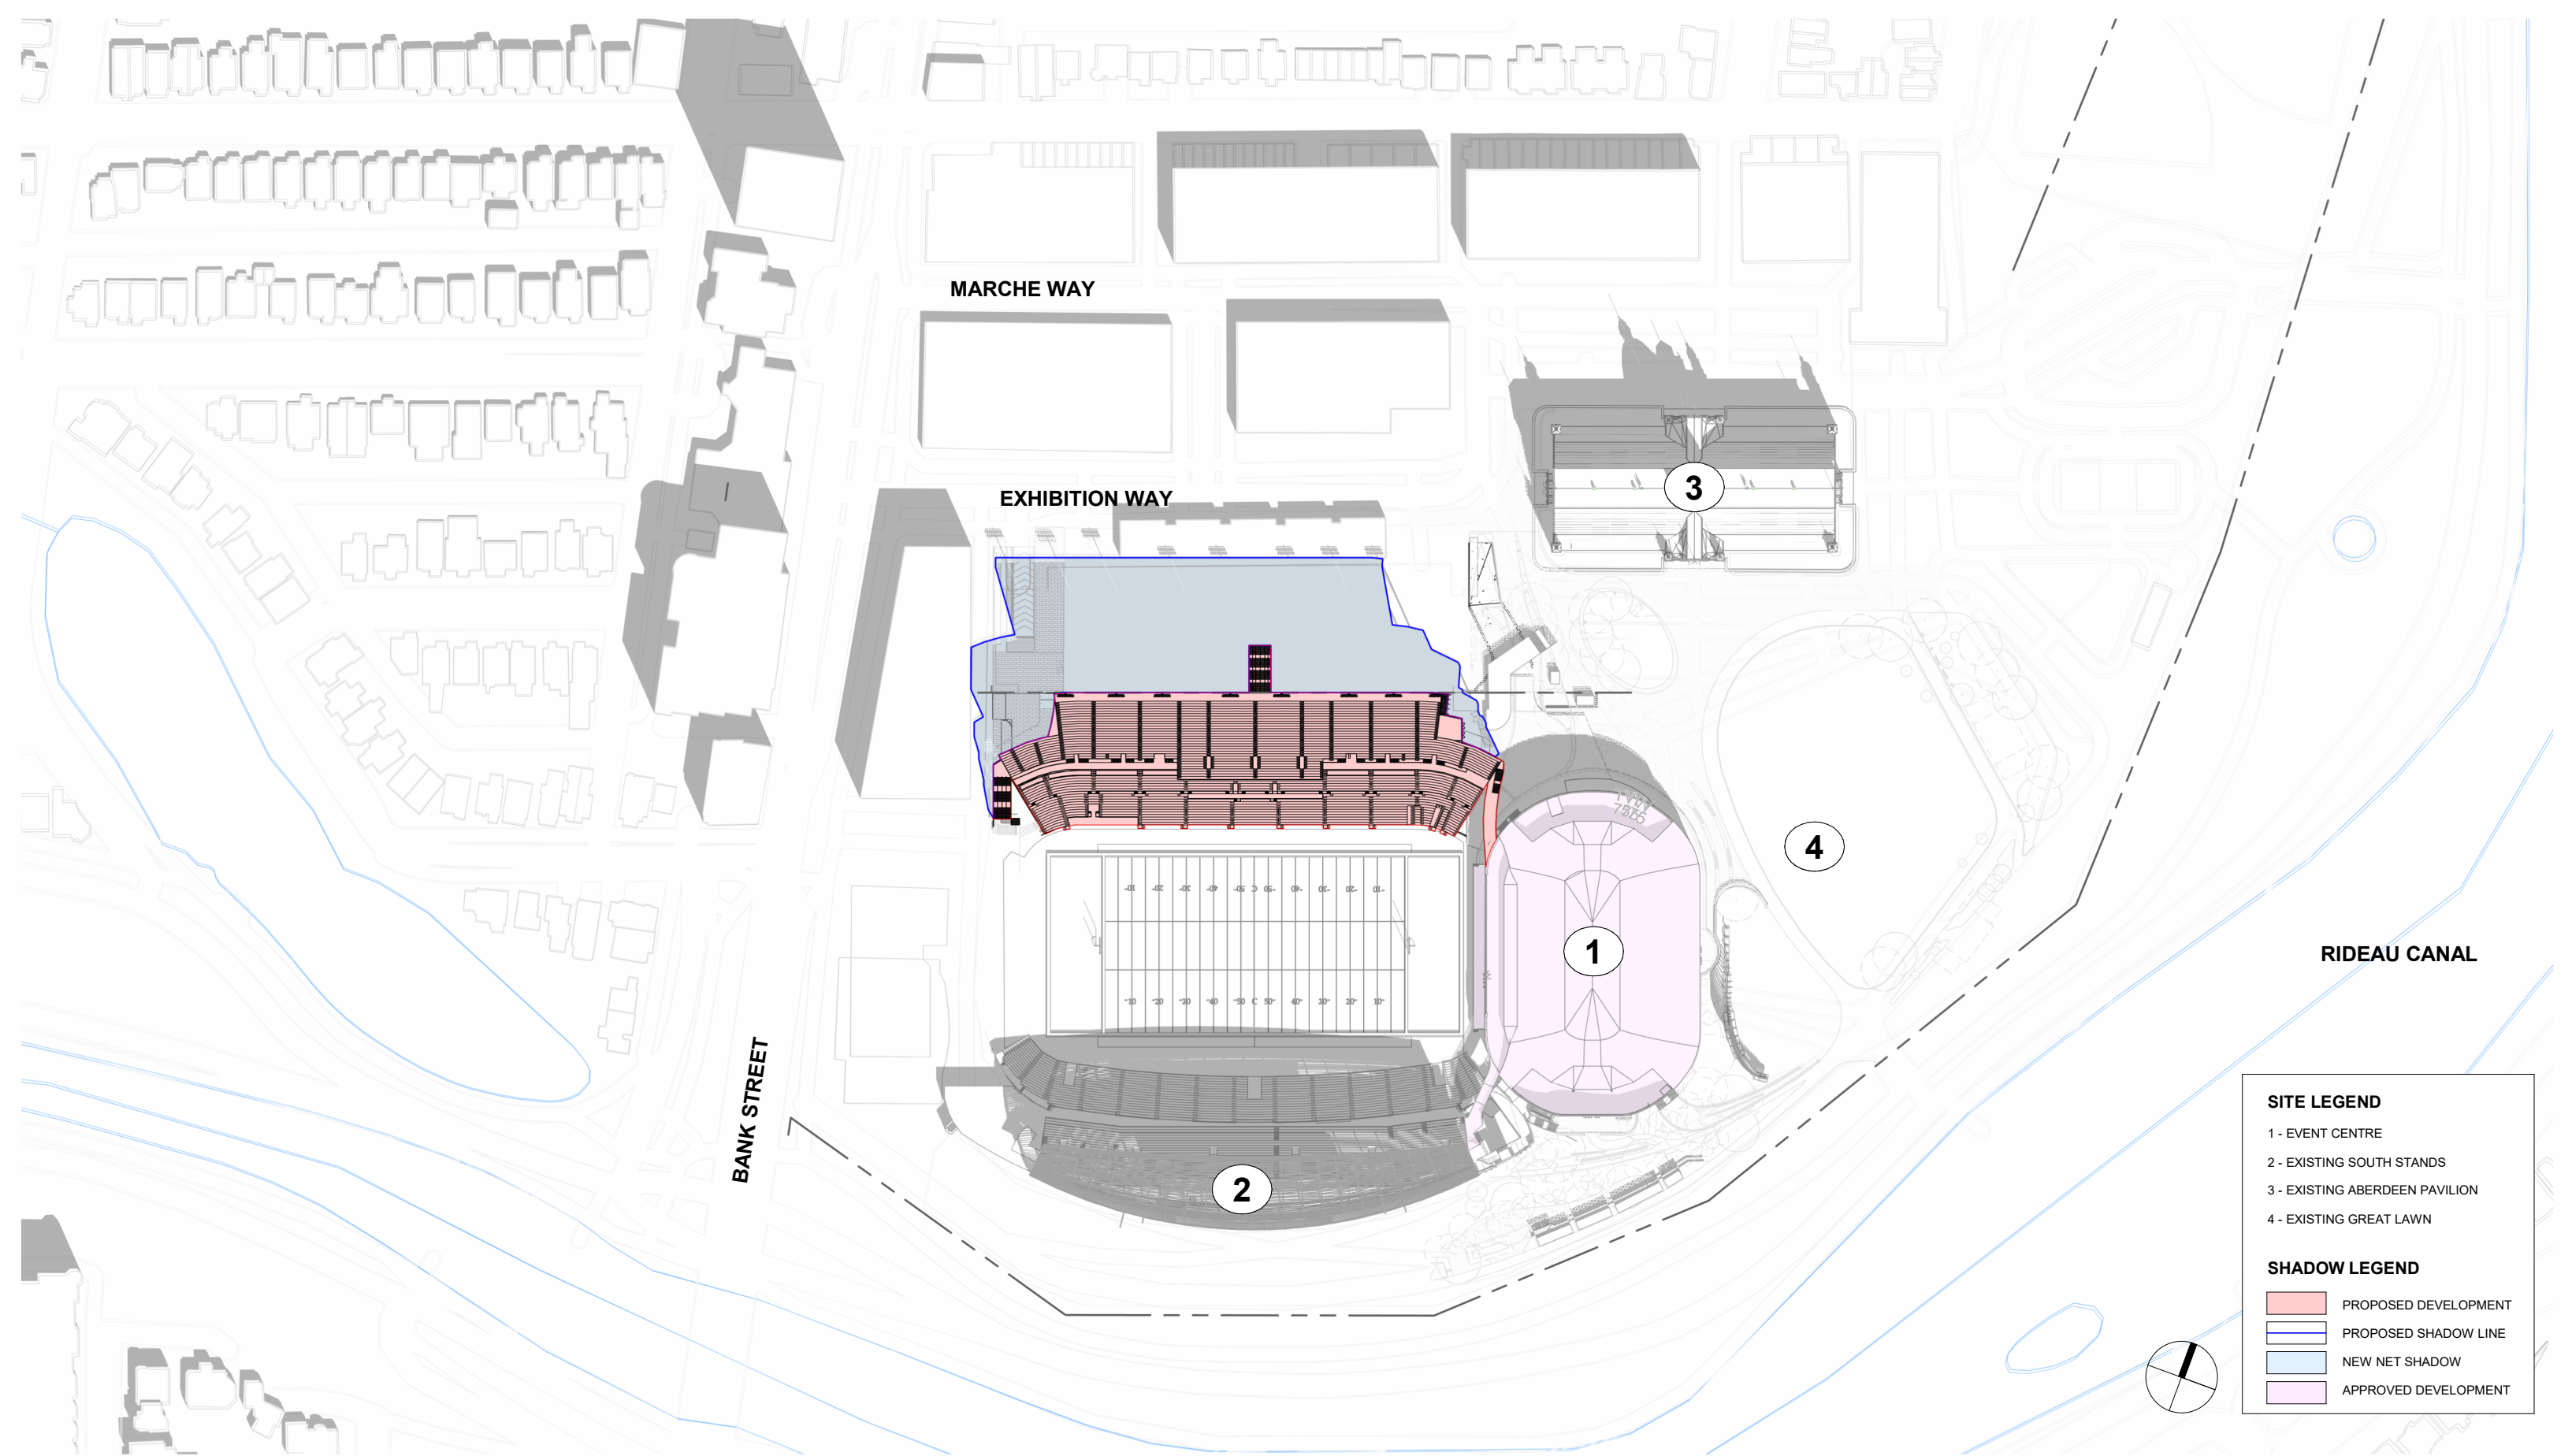

**LANSDOWNE NEW NORTH STANDS
SHADOW STUDY (SEPT 21 - 10 AM)**

SITE LEGEND


- 1 - EVENT CENTRE
- 2 - EXISTING SOUTH STANDS
- 3 - EXISTING ABERDEEN PAVILION
- 4 - EXISTING GREAT LAWN

SHADOW LEGEND

- PROPOSED DEVELOPMENT
- PROPOSED SHADOW LINE
- NEW NET SHADOW
- APPROVED DEVELOPMENT


SCALE: 1 : 2000

DATE: 10/02/24

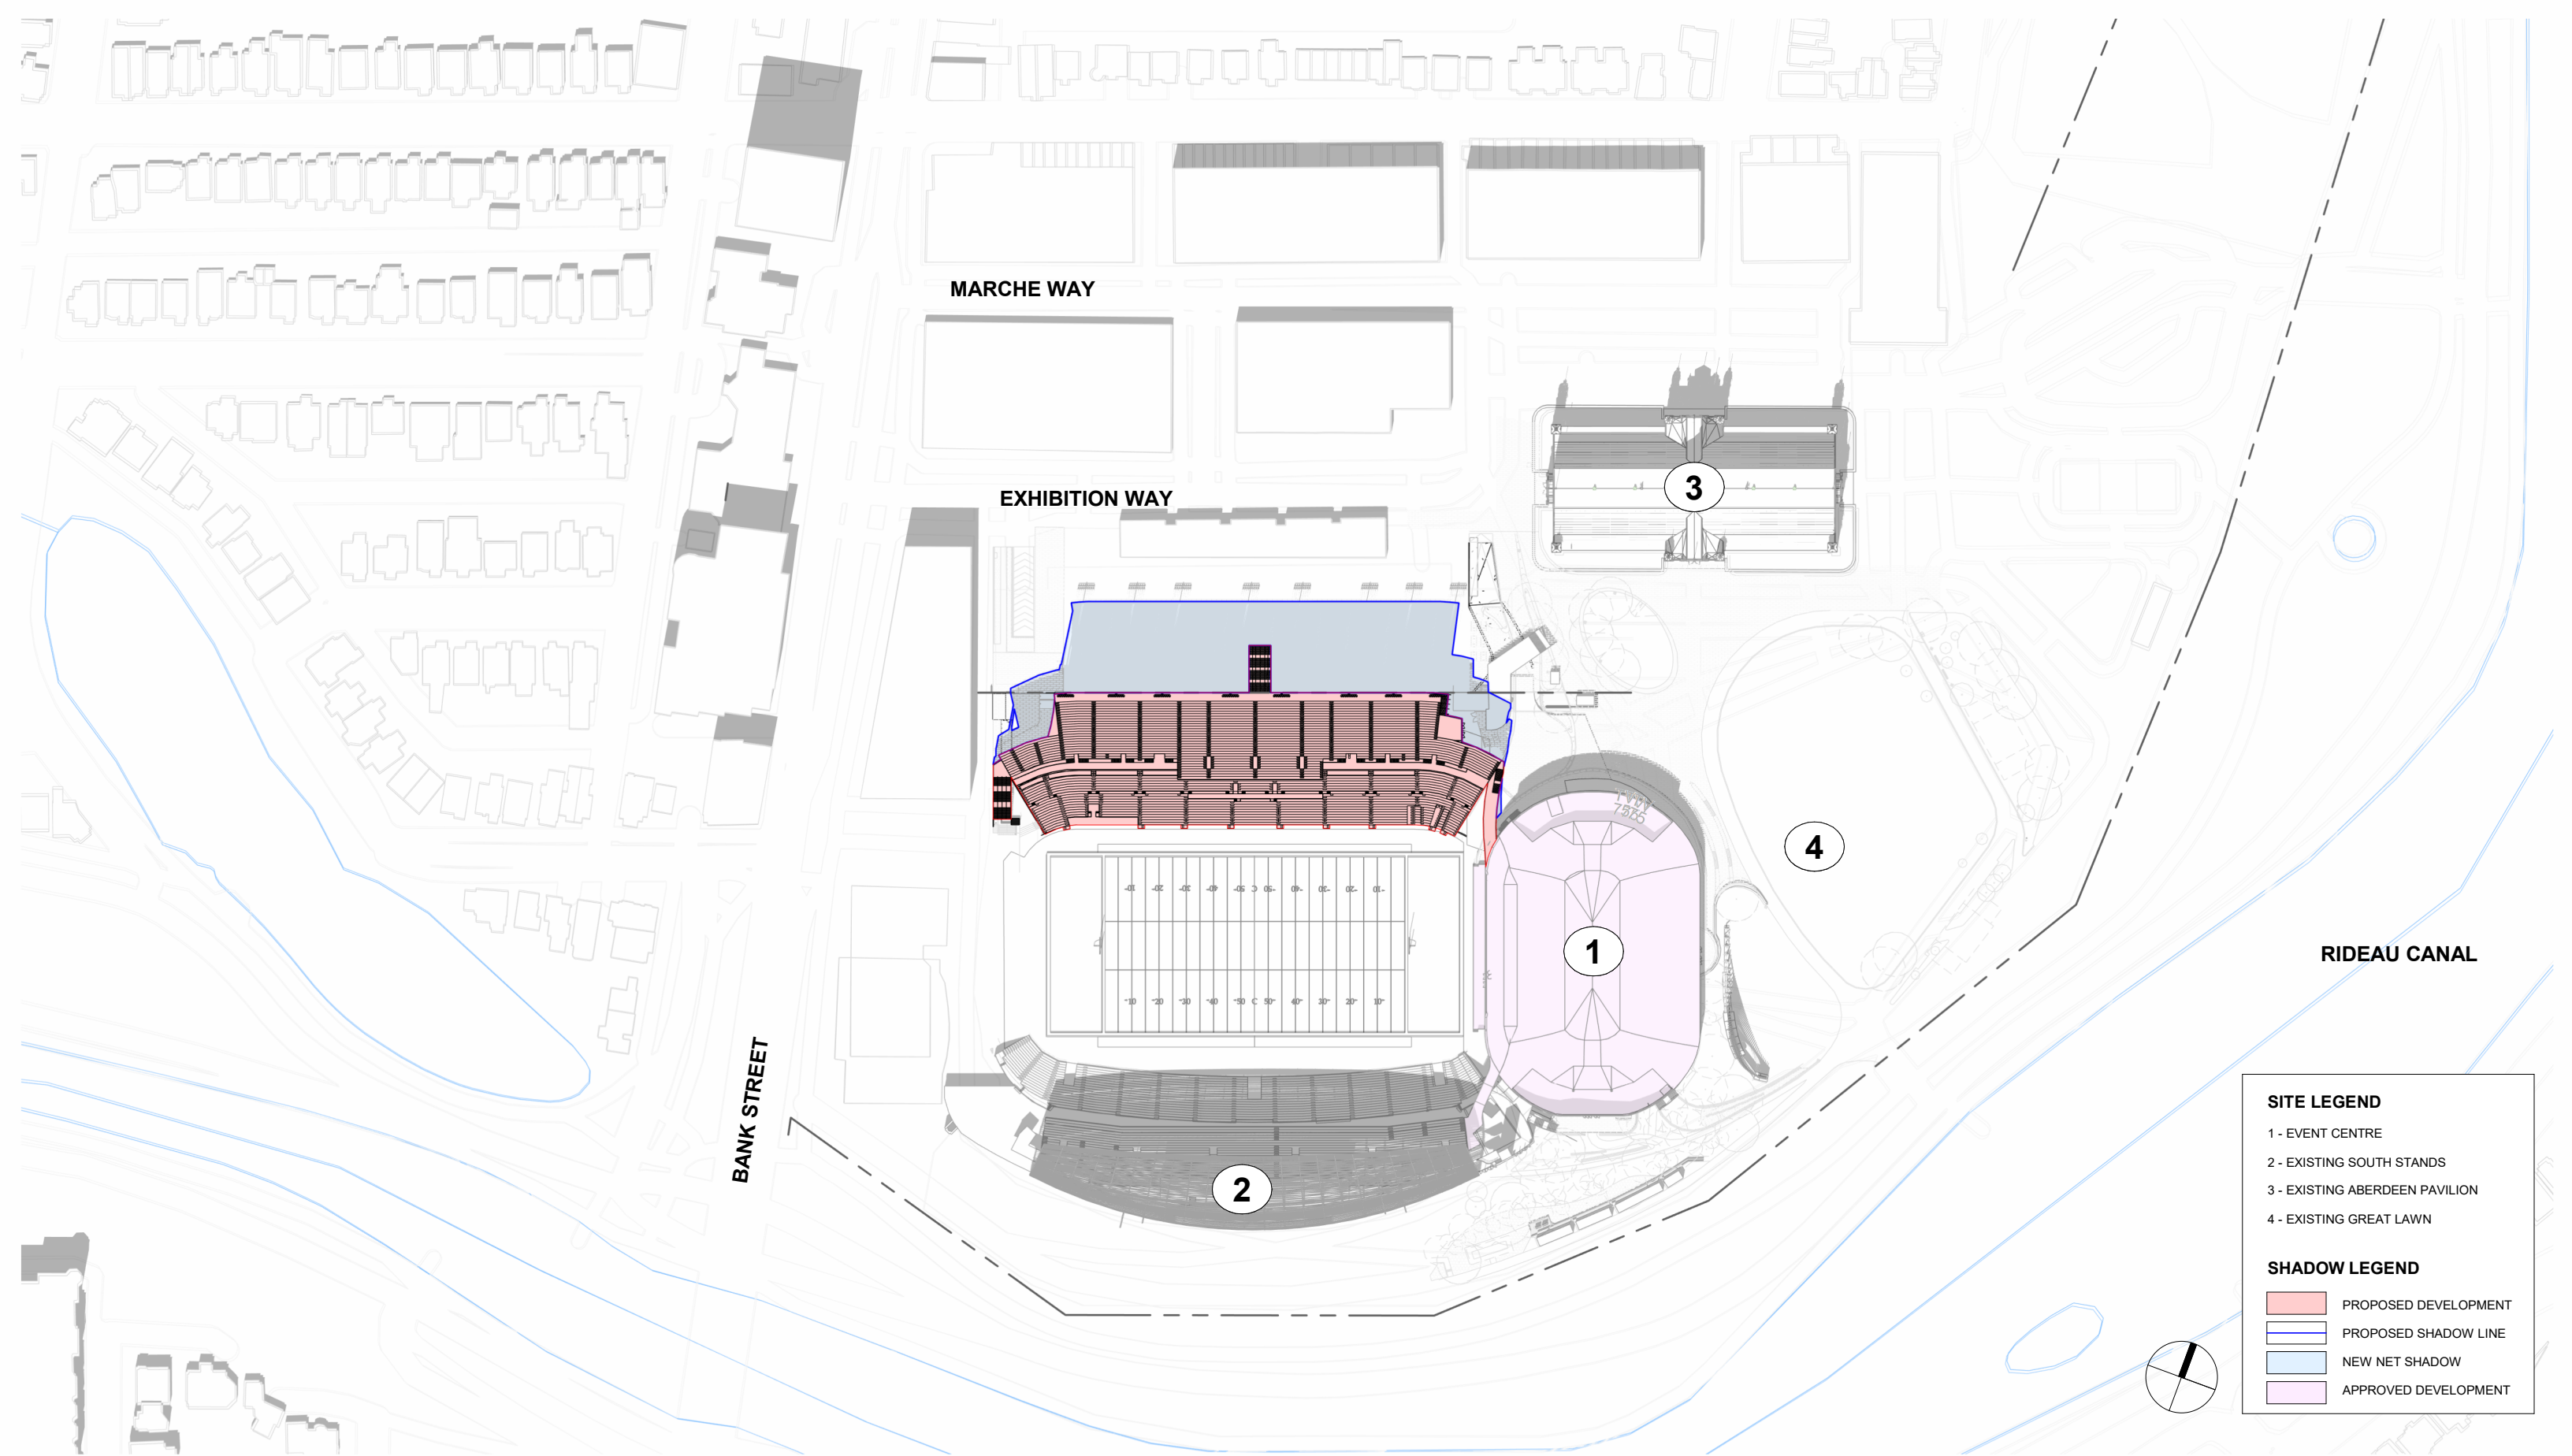

| SITE LEGEND | |
|---|----------------------------|
| 1 - | EVENT CENTRE |
| 2 - | EXISTING SOUTH STANDS |
| 3 - | EXISTING ABERDEEN PAVILION |
| 4 - | EXISTING GREAT LAWN |
| SHADOW LEGEND | |
| | PROPOSED DEVELOPMENT |
| | PROPOSED SHADOW LINE |
| | NEW NET SHADOW |
| | APPROVED DEVELOPMENT |

**LANSDOWNE NEW NORTH STANDS
SHADOW STUDY (SEPT 21 - 12 PM)**

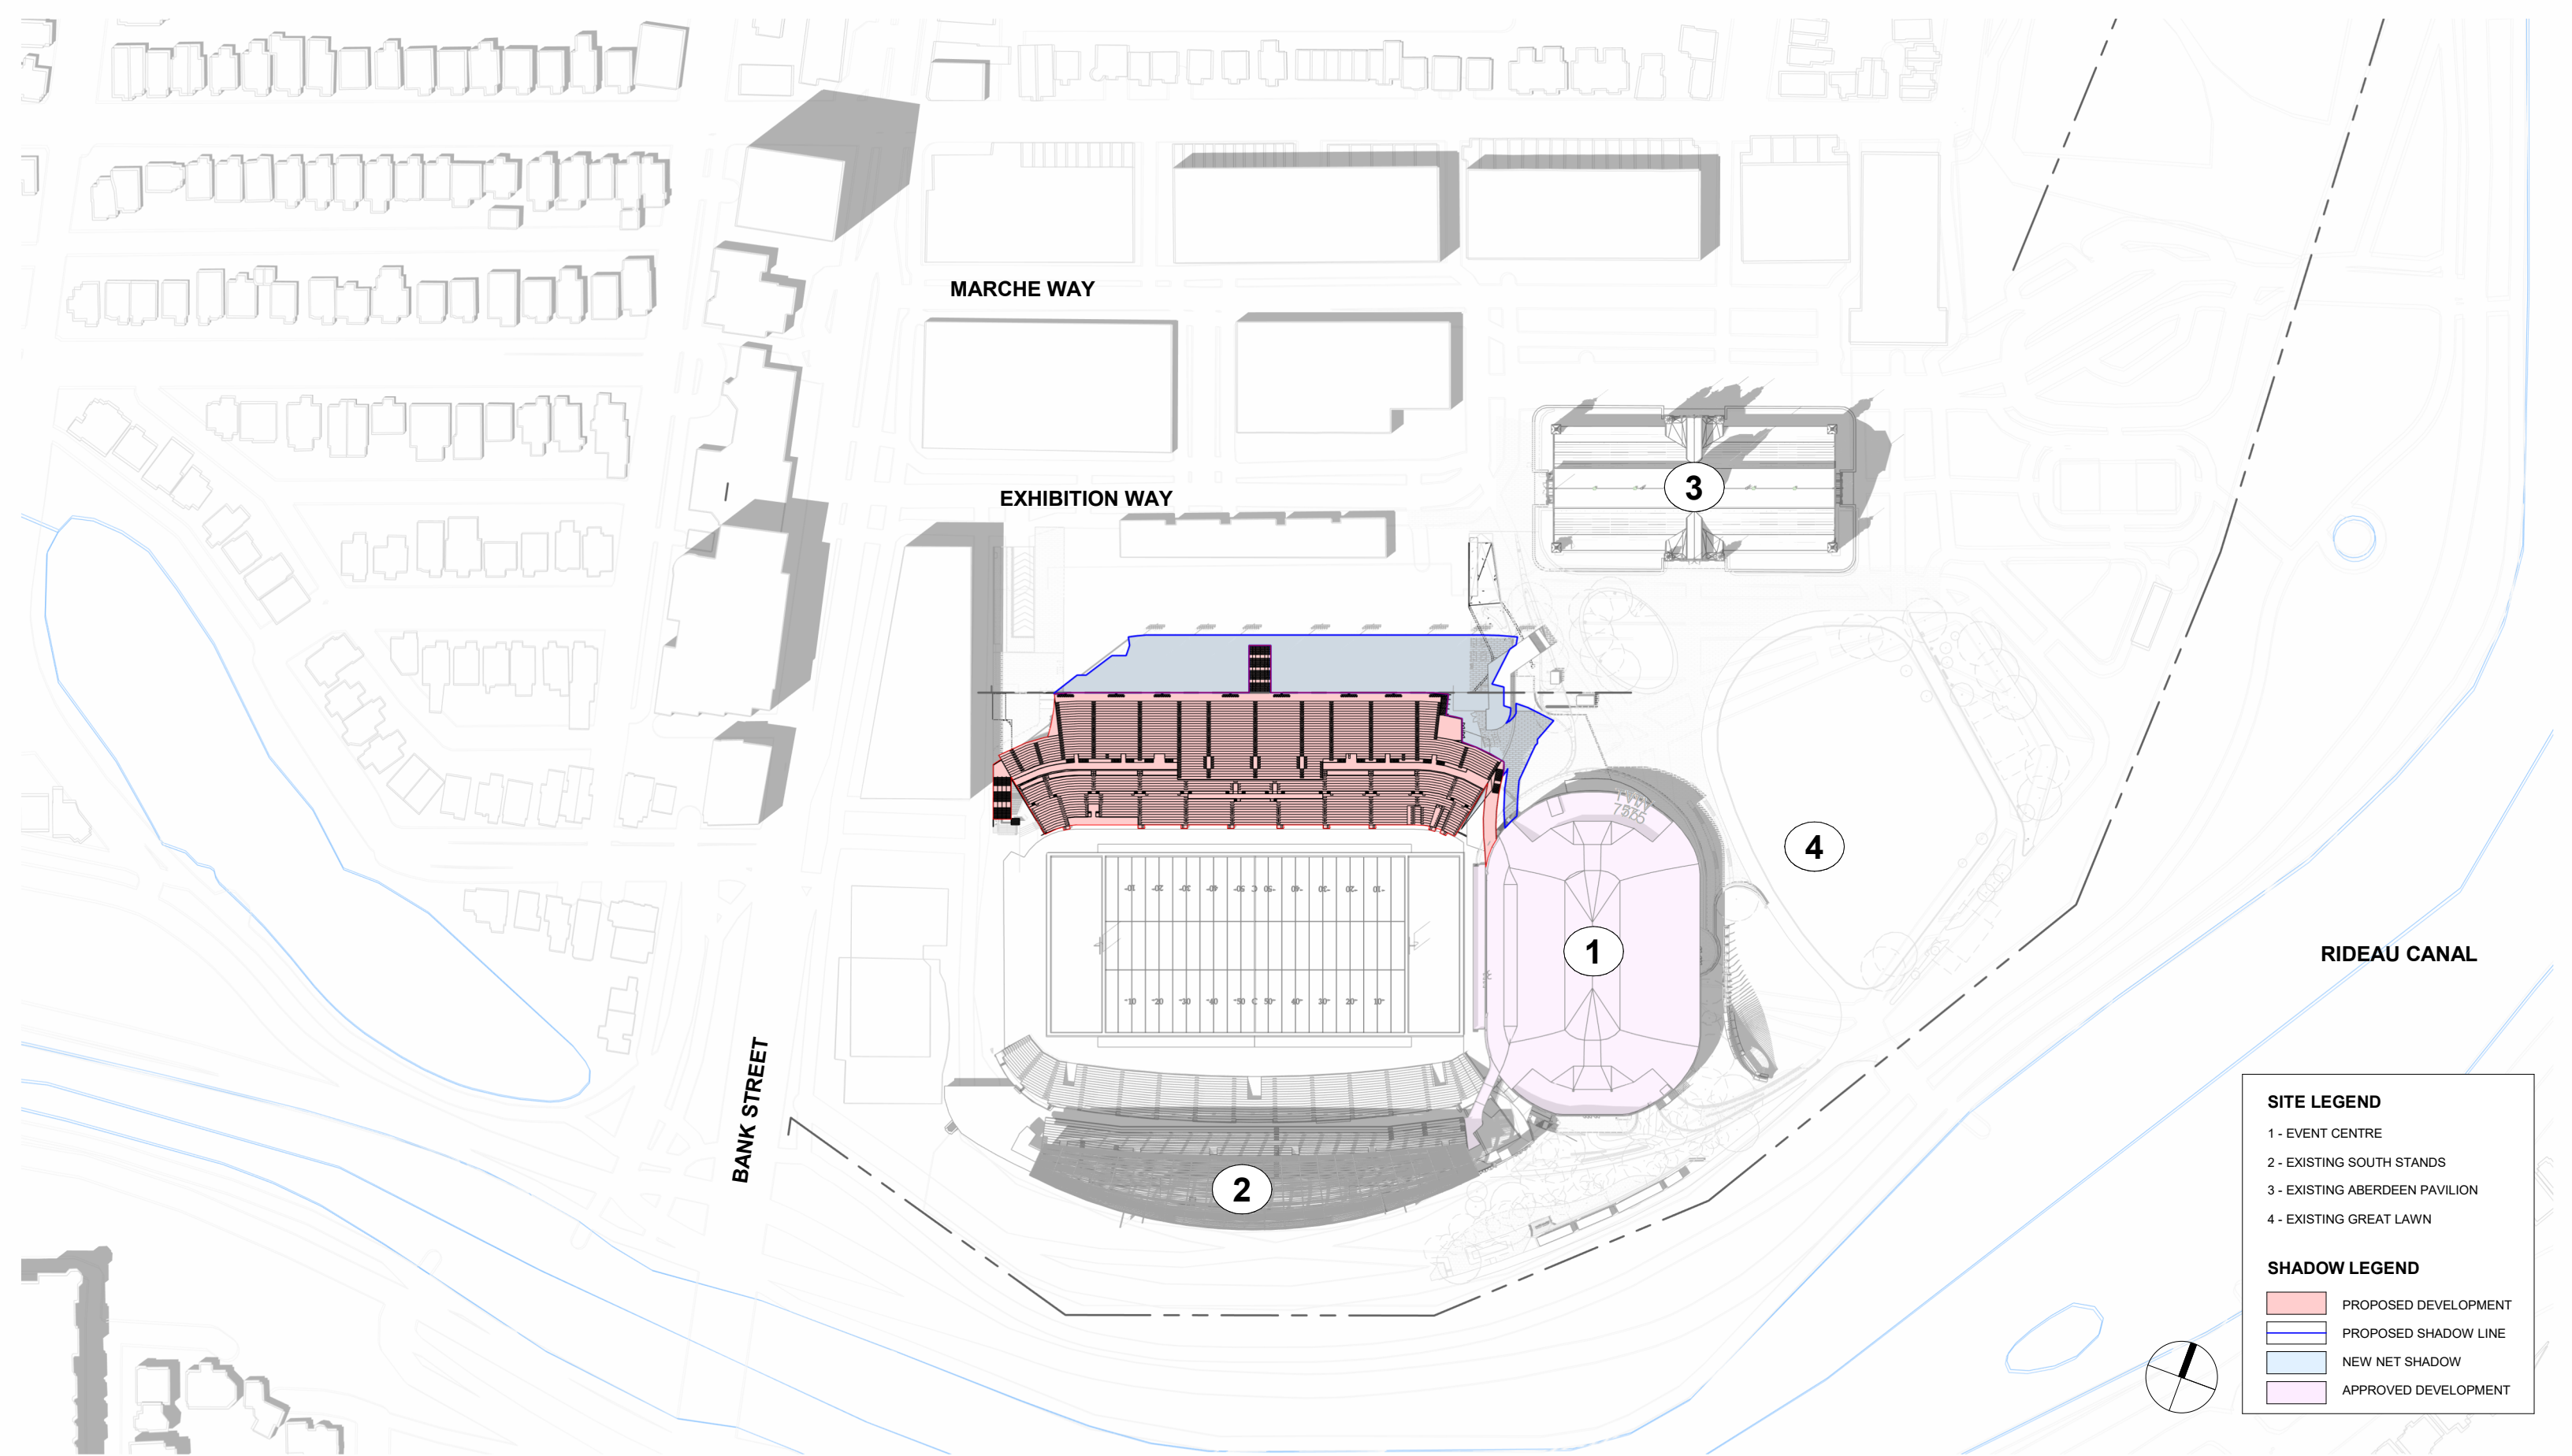


SITE LEGEND

- 1 - EVENT CENTRE
- 2 - EXISTING SOUTH STANDS
- 3 - EXISTING ABERDEEN PAVILION
- 4 - EXISTING GREAT LAWN

SHADOW LEGEND

- PROPOSED DEVELOPMENT
- PROPOSED SHADOW LINE
- NEW NET SHADOW
- APPROVED DEVELOPMENT

**LANSDOWNE NEW NORTH STANDS
SHADOW STUDY (SEPT 21 - 2 PM)**

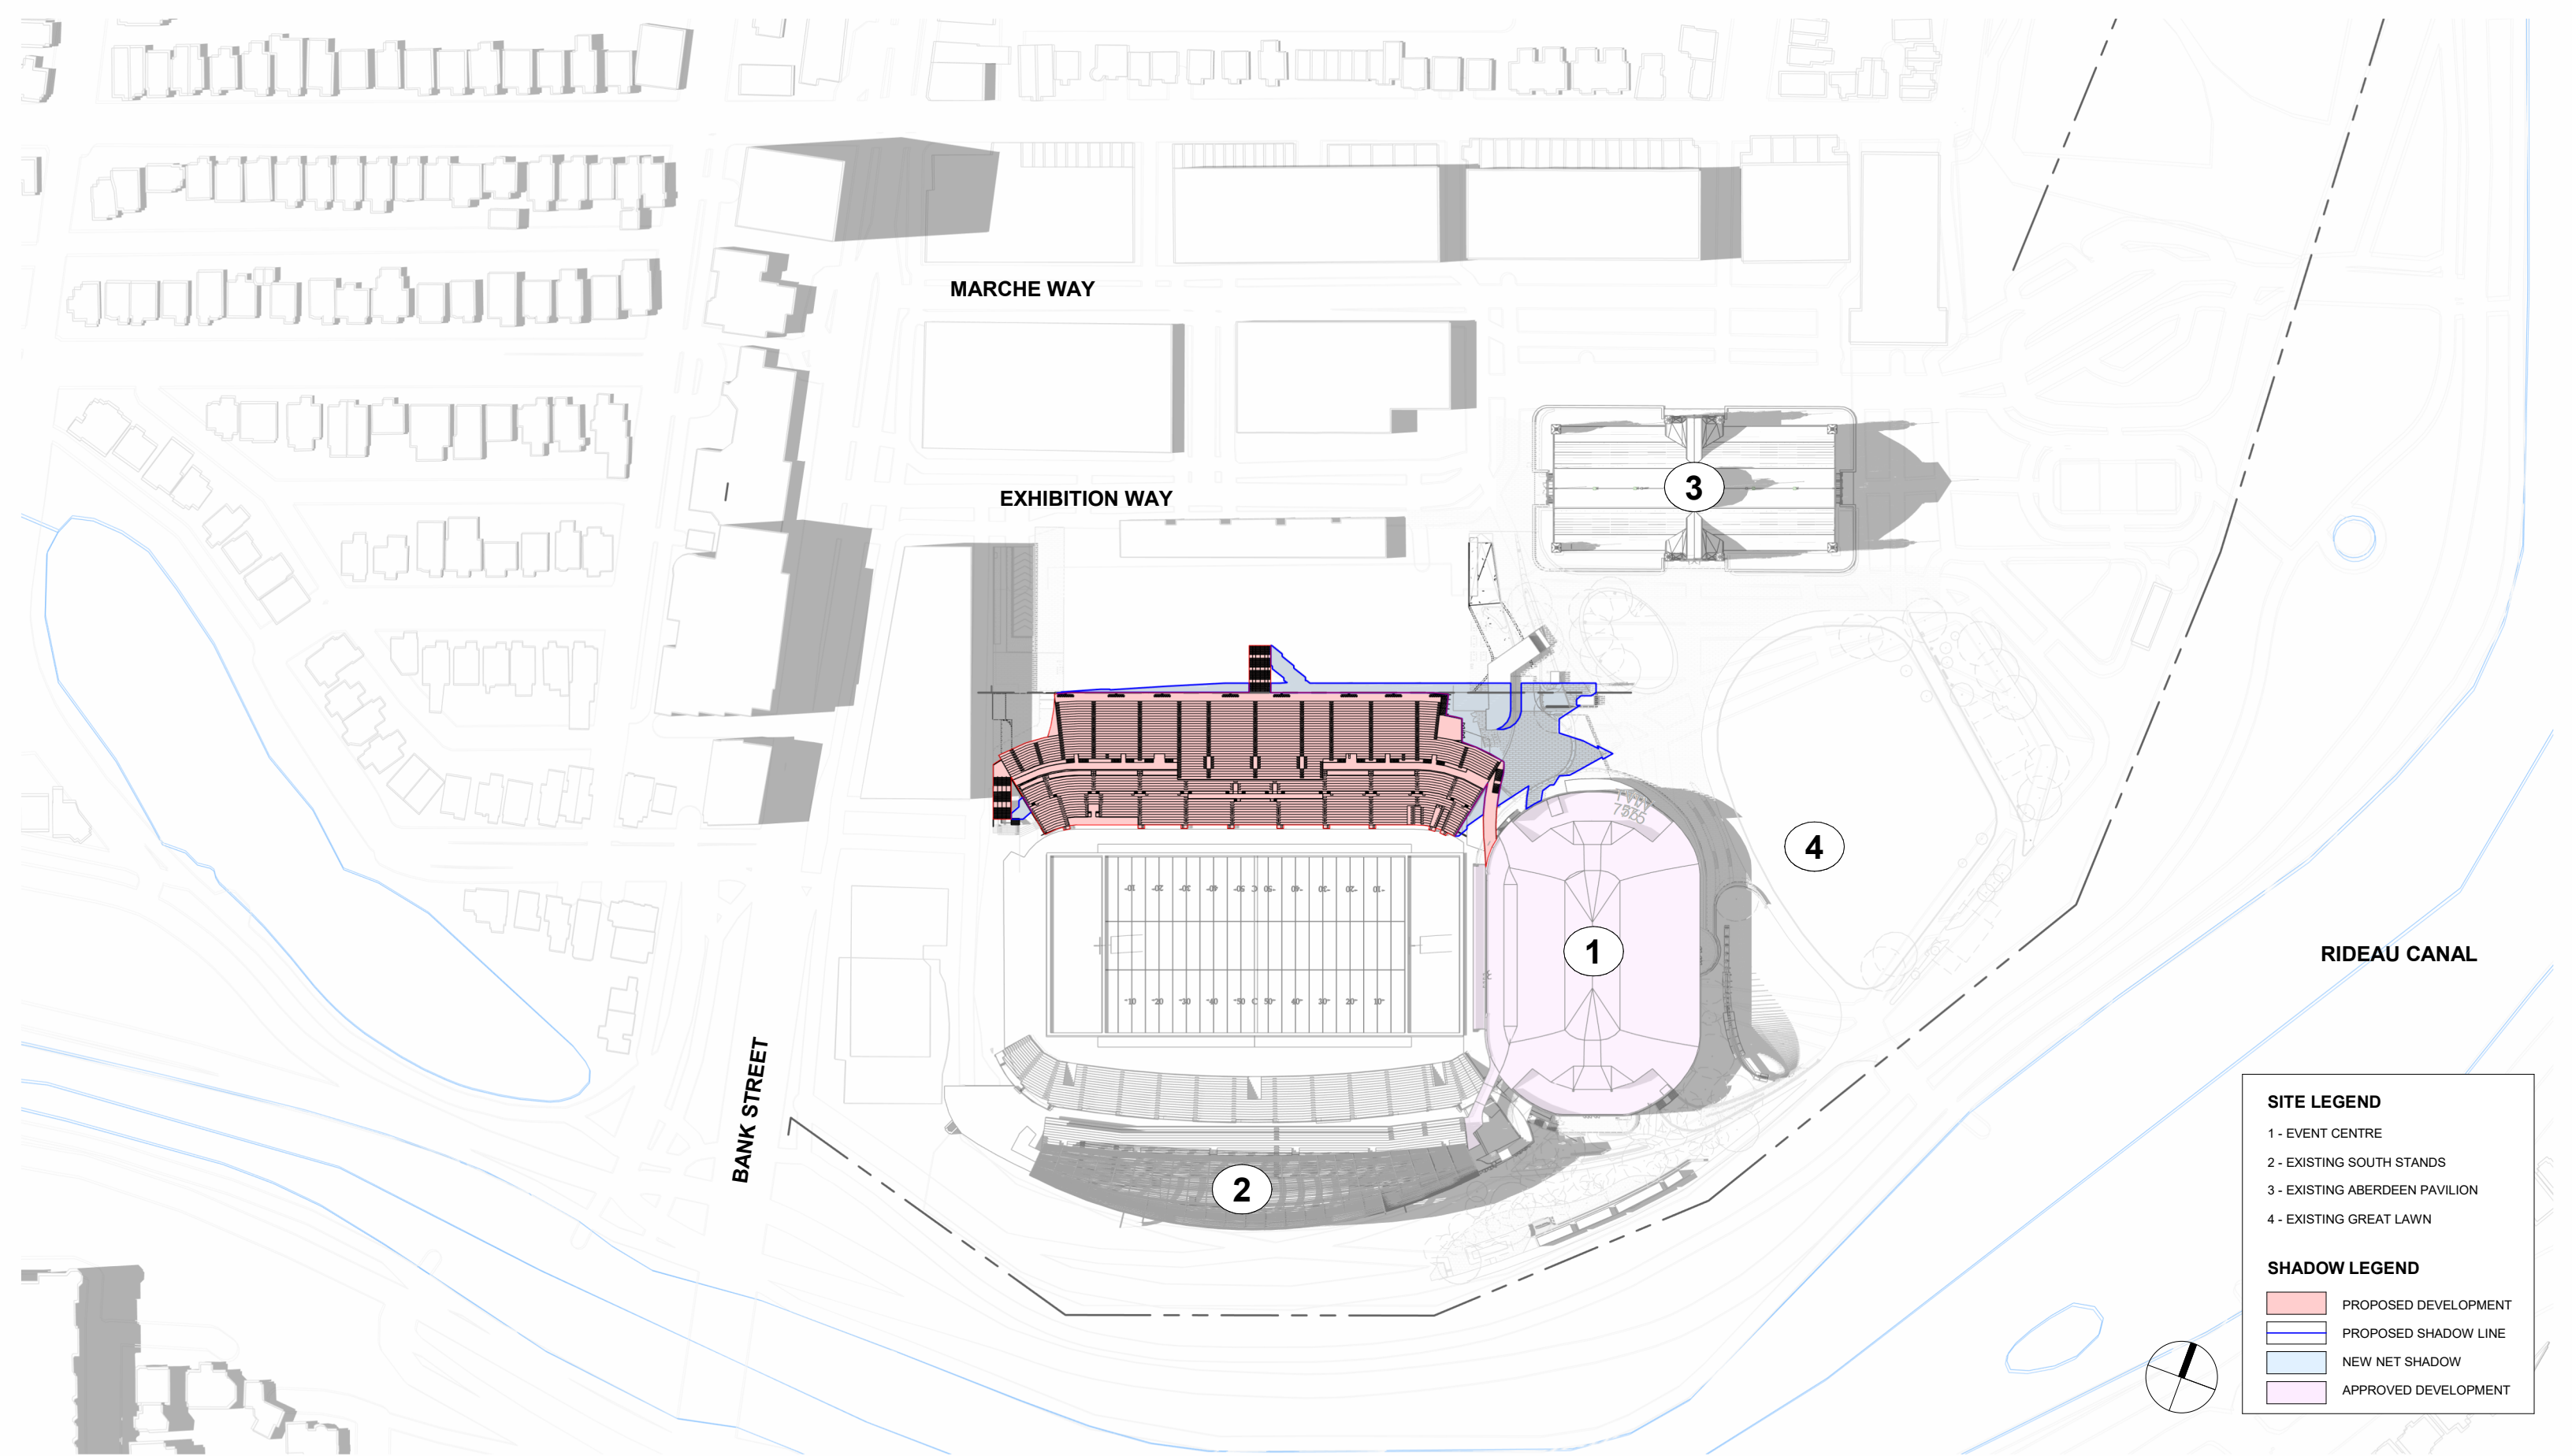


**LANSDOWNE NEW NORTH STANDS
SHADOW STUDY (SEPT 21 - 4 PM)**


SITE LEGEND

- 1 - EVENT CENTRE
- 2 - EXISTING SOUTH STANDS
- 3 - EXISTING ABERDEEN PAVILION
- 4 - EXISTING GREAT LAWN


SHADOW LEGEND

- PROPOSED DEVELOPMENT
- PROPOSED SHADOW LINE
- NEW NET SHADOW
- APPROVED DEVELOPMENT

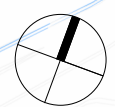

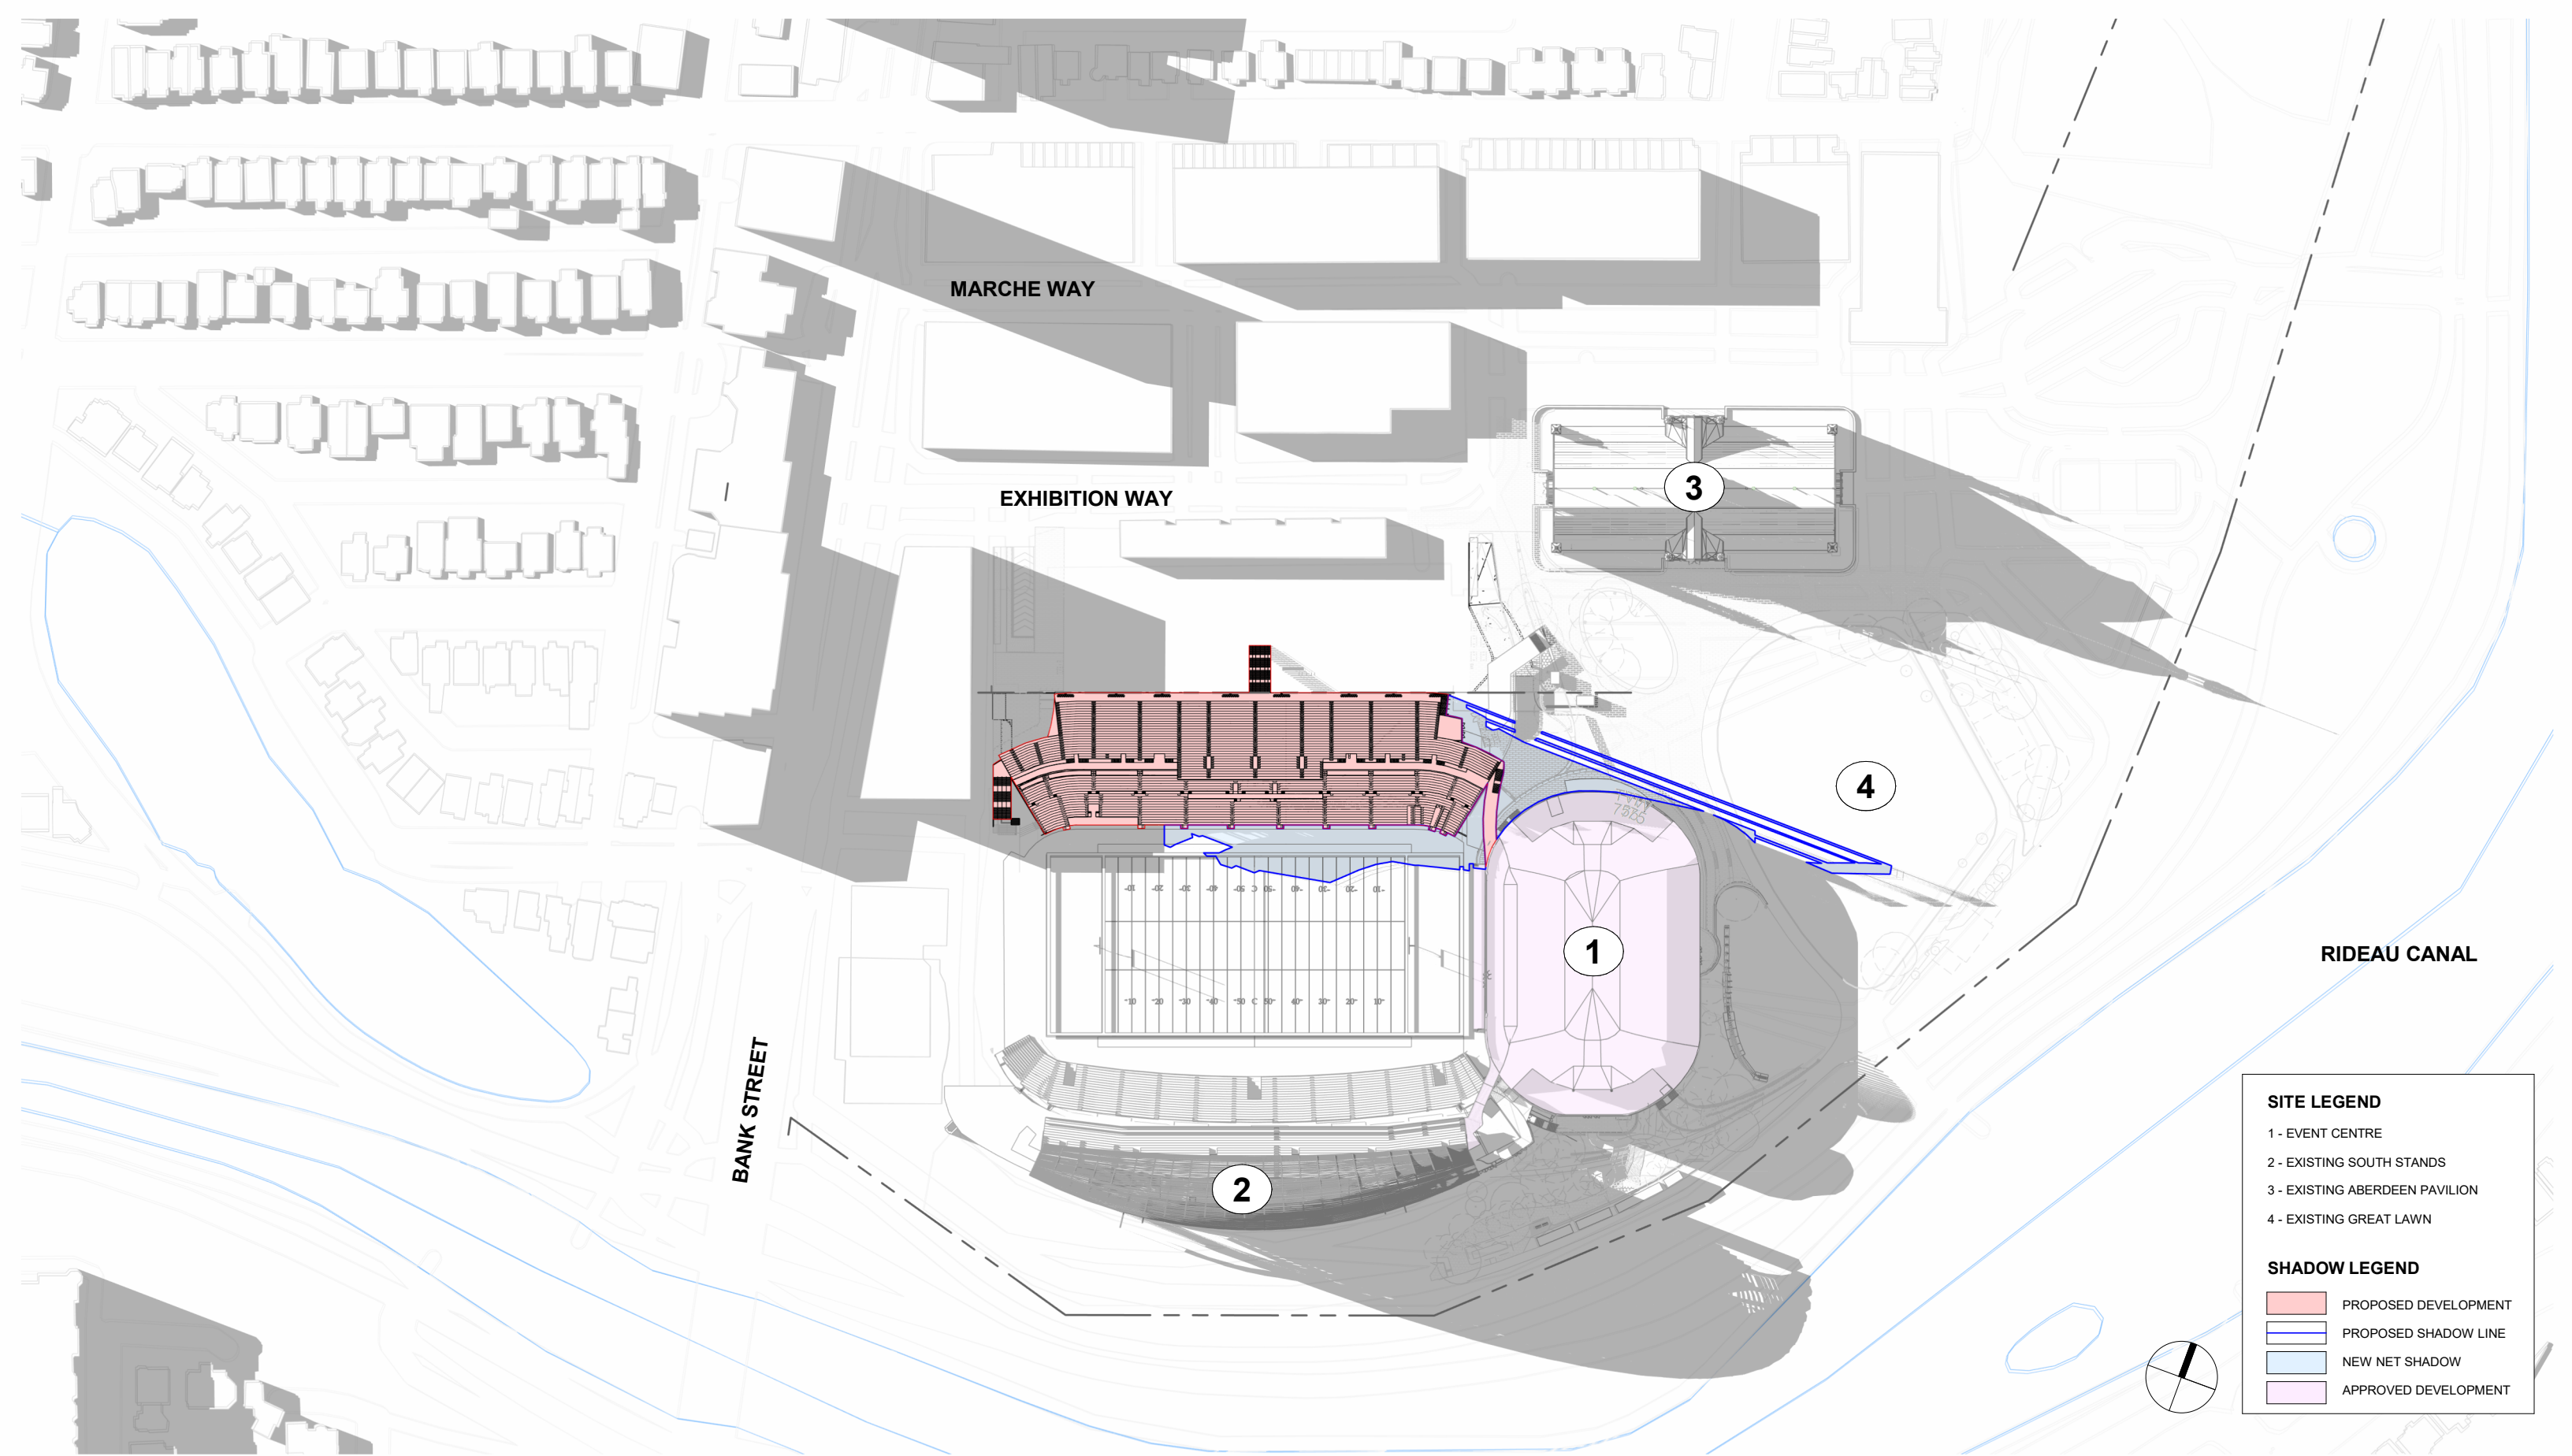

**LANSDOWNE NEW NORTH STANDS
SHADOW STUDY (SEPT 21 - 6 PM)**

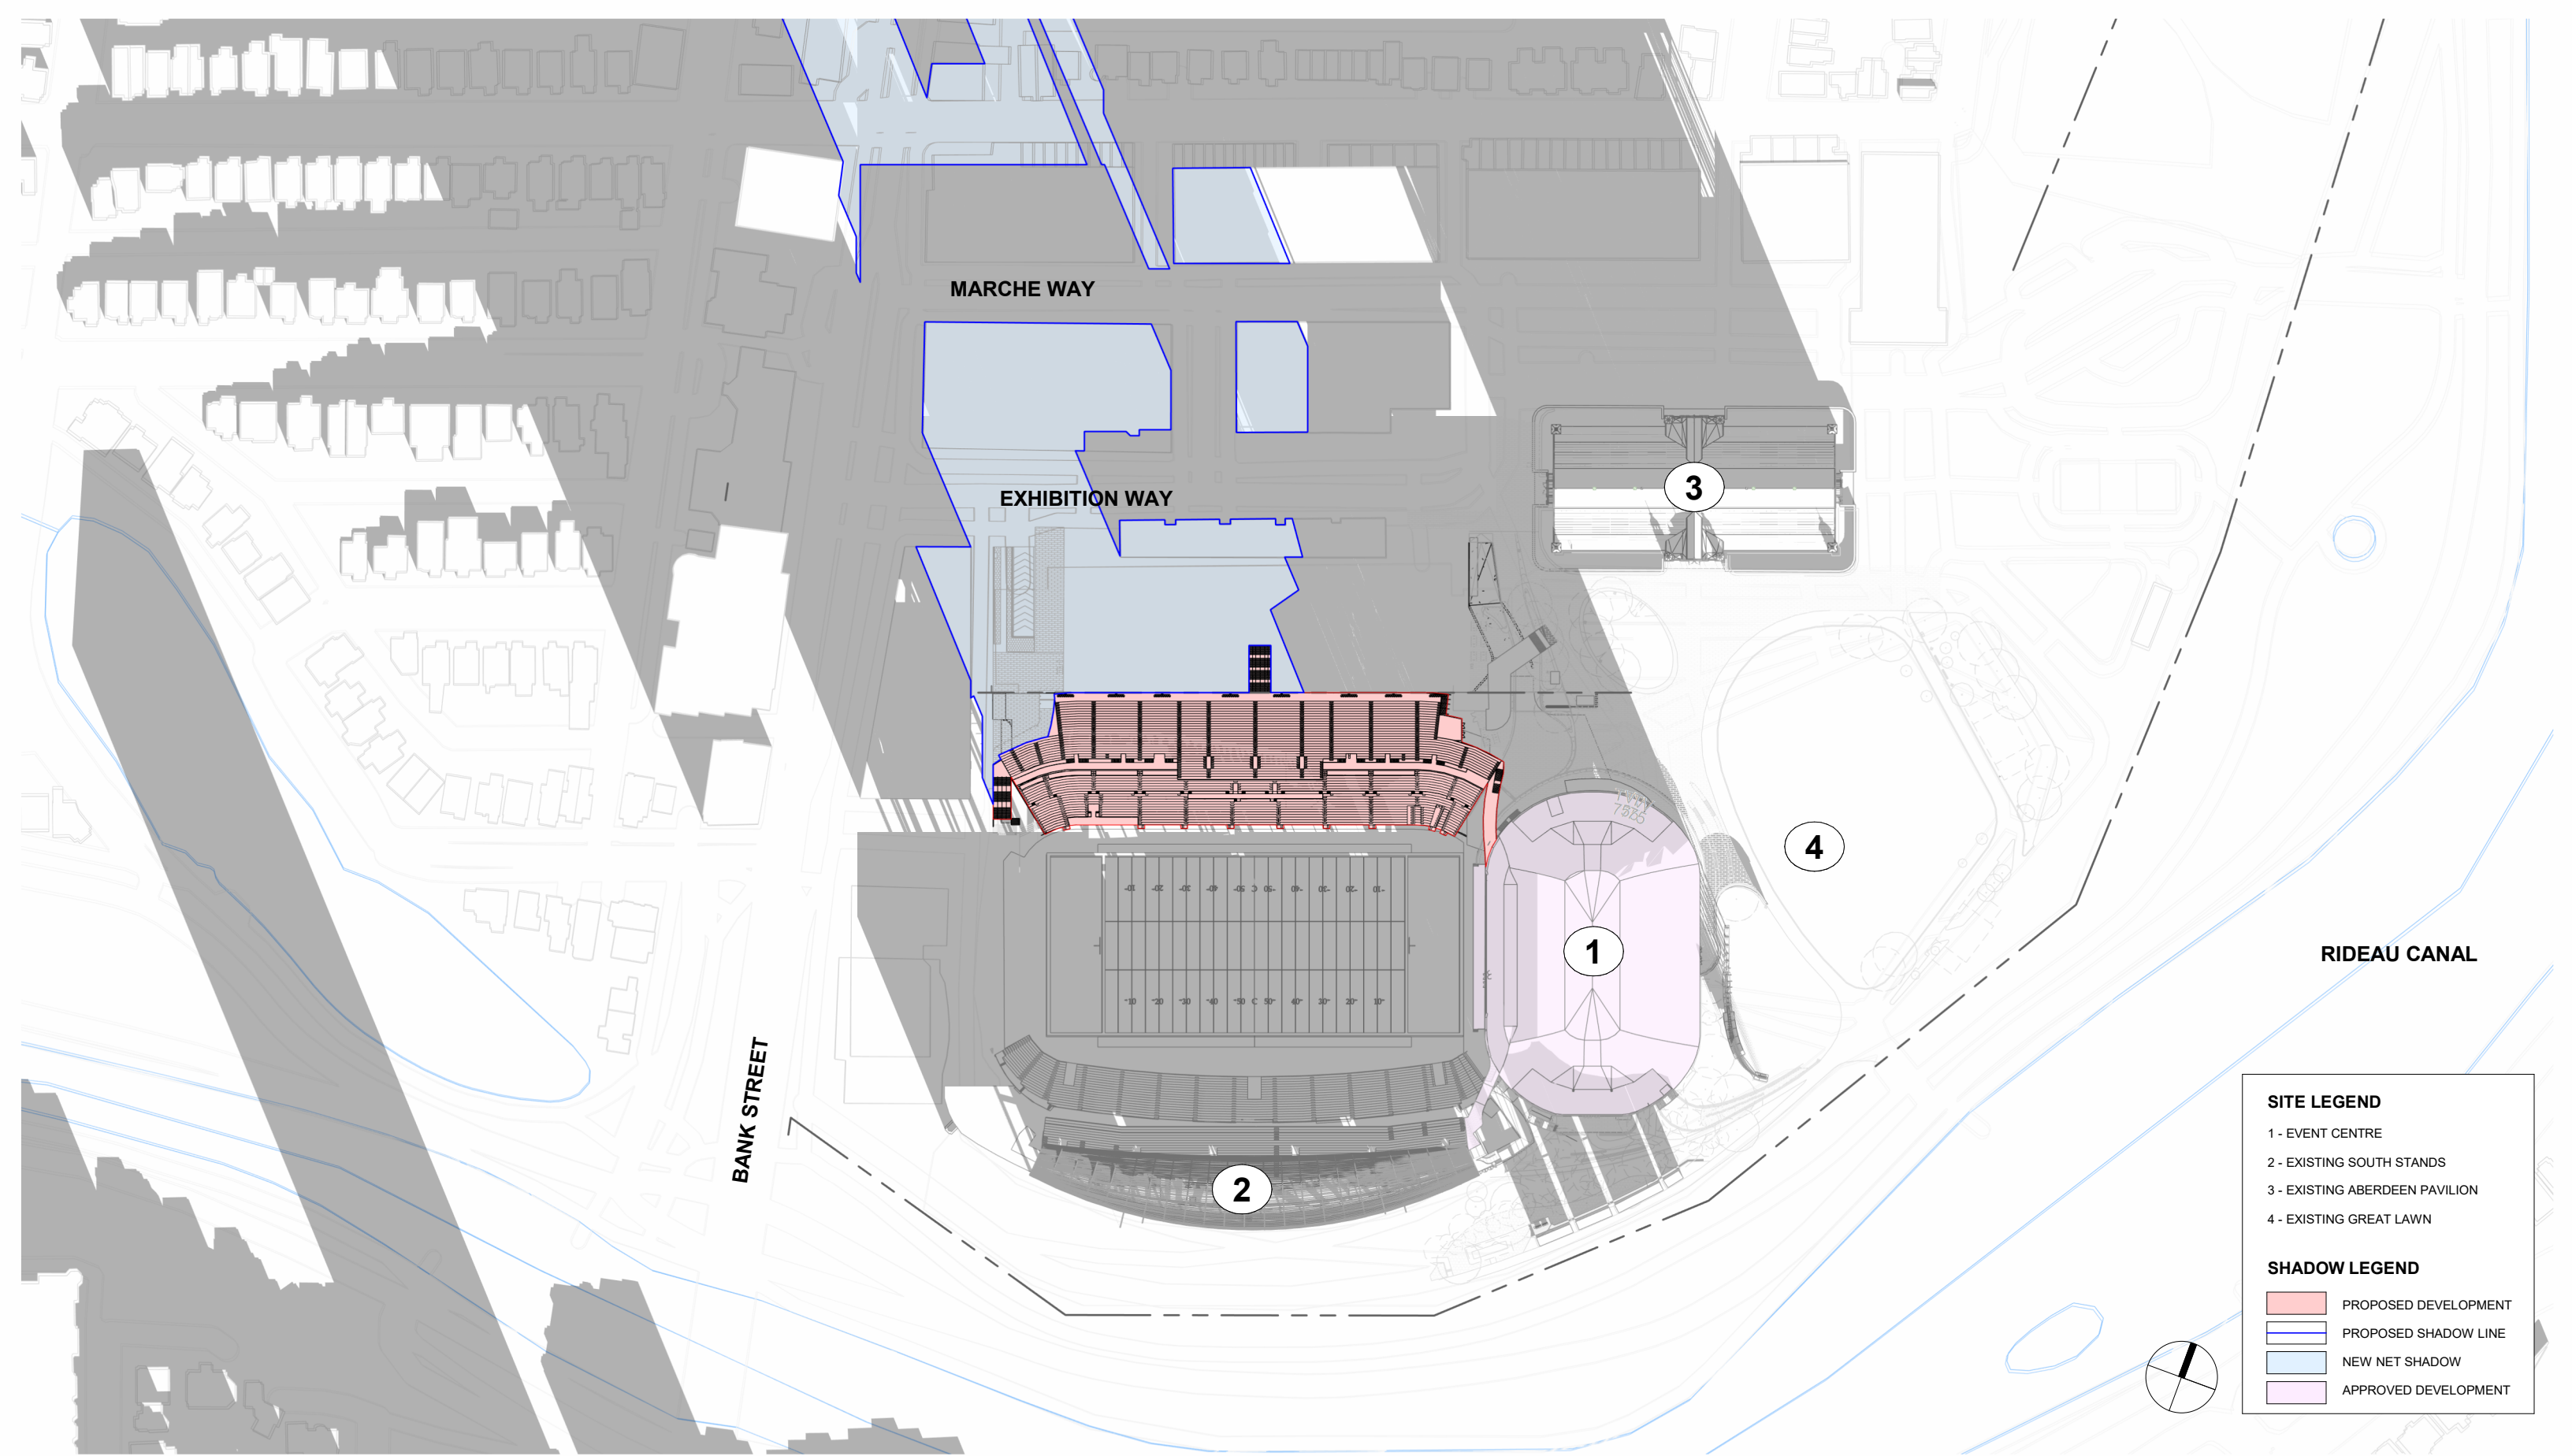

**LANSDOWNE NEW NORTH STANDS
SHADOW STUDY (DEC 21 - 9 AM)**

SITE LEGEND


- 1 - EVENT CENTRE
- 2 - EXISTING SOUTH STANDS
- 3 - EXISTING ABERDEEN PAVILION
- 4 - EXISTING GREAT LAWN

SHADOW LEGEND

- PROPOSED DEVELOPMENT
- PROPOSED SHADOW LINE
- NEW NET SHADOW
- APPROVED DEVELOPMENT


SCALE: 1 : 2000

DATE: 10/02/24

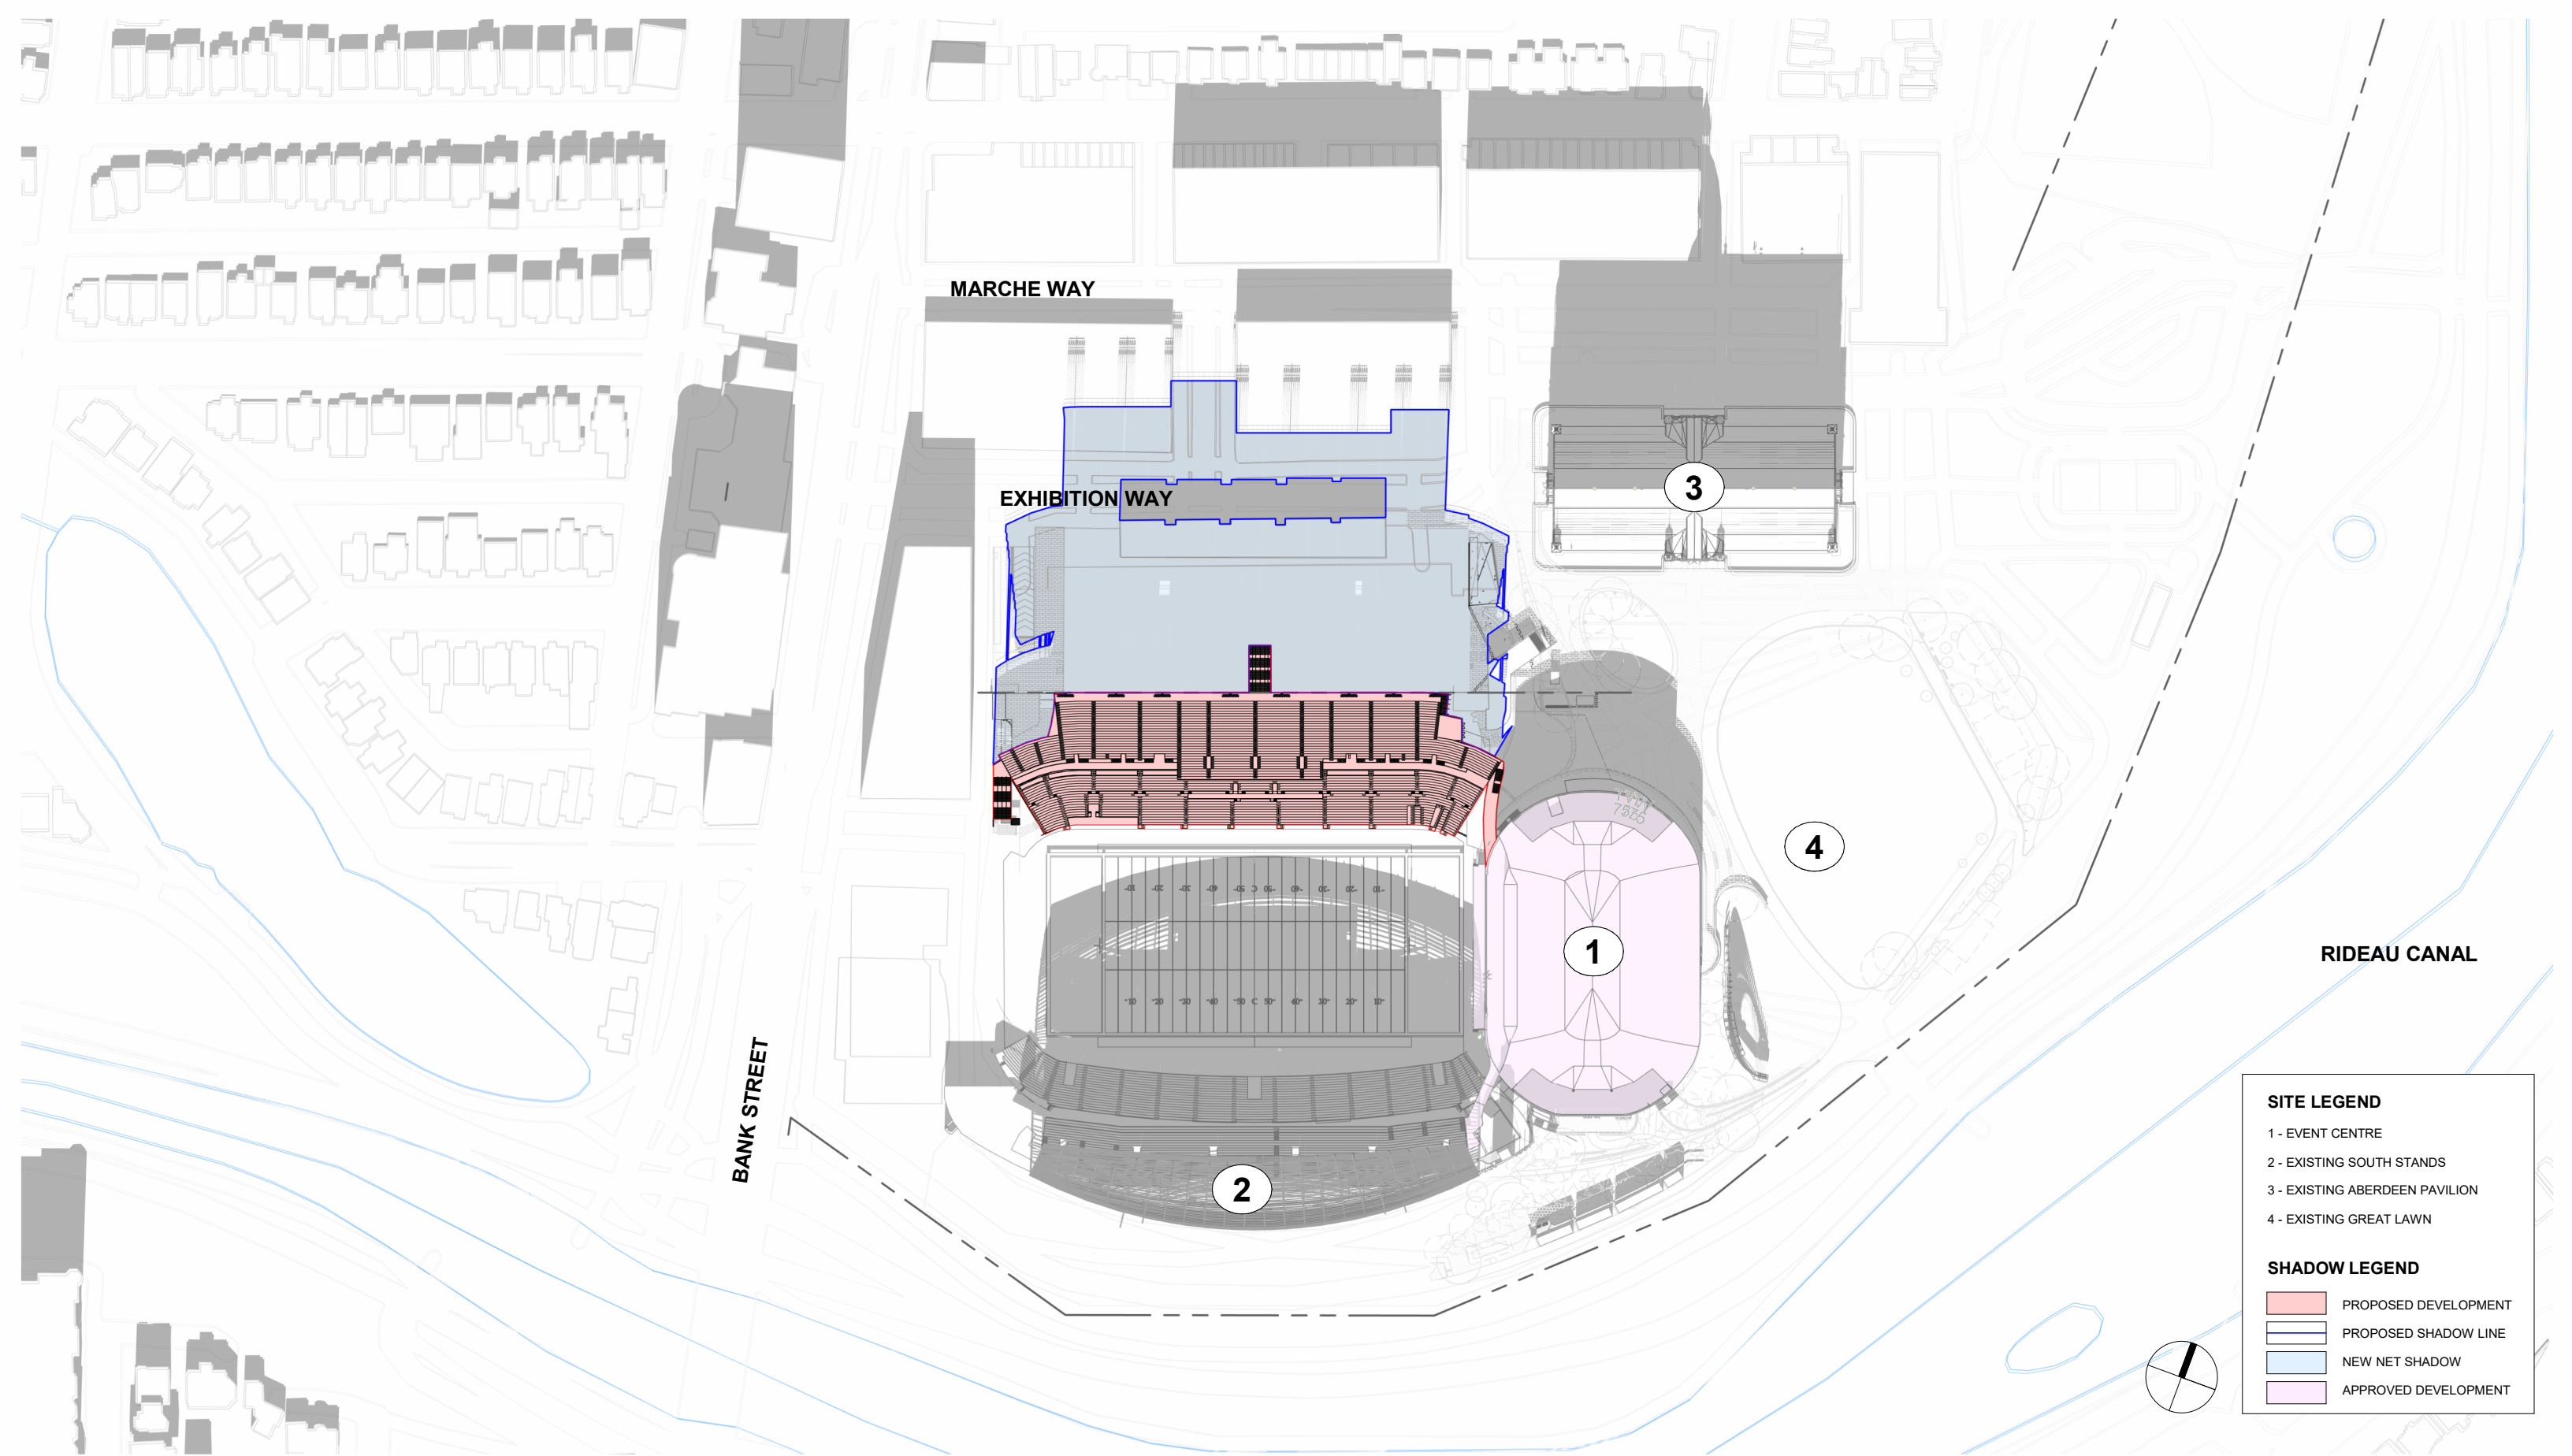

| SITE LEGEND | |
|--|------------------------------|
| 1 | - EVENT CENTRE |
| 2 | - EXISTING SOUTH STANDS |
| 3 | - EXISTING ABERDEEN PAVILION |
| 4 | - EXISTING GREAT LAWN |
| SHADOW LEGEND | |
| ■ | PROPOSED DEVELOPMENT |
| ■ | PROPOSED SHADOW LINE |
| ■ | NEW NET SHADOW |
| ■ | APPROVED DEVELOPMENT |

**LANSDOWNE NEW NORTH STANDS
SHADOW STUDY (DEC 21 - 11 AM)**

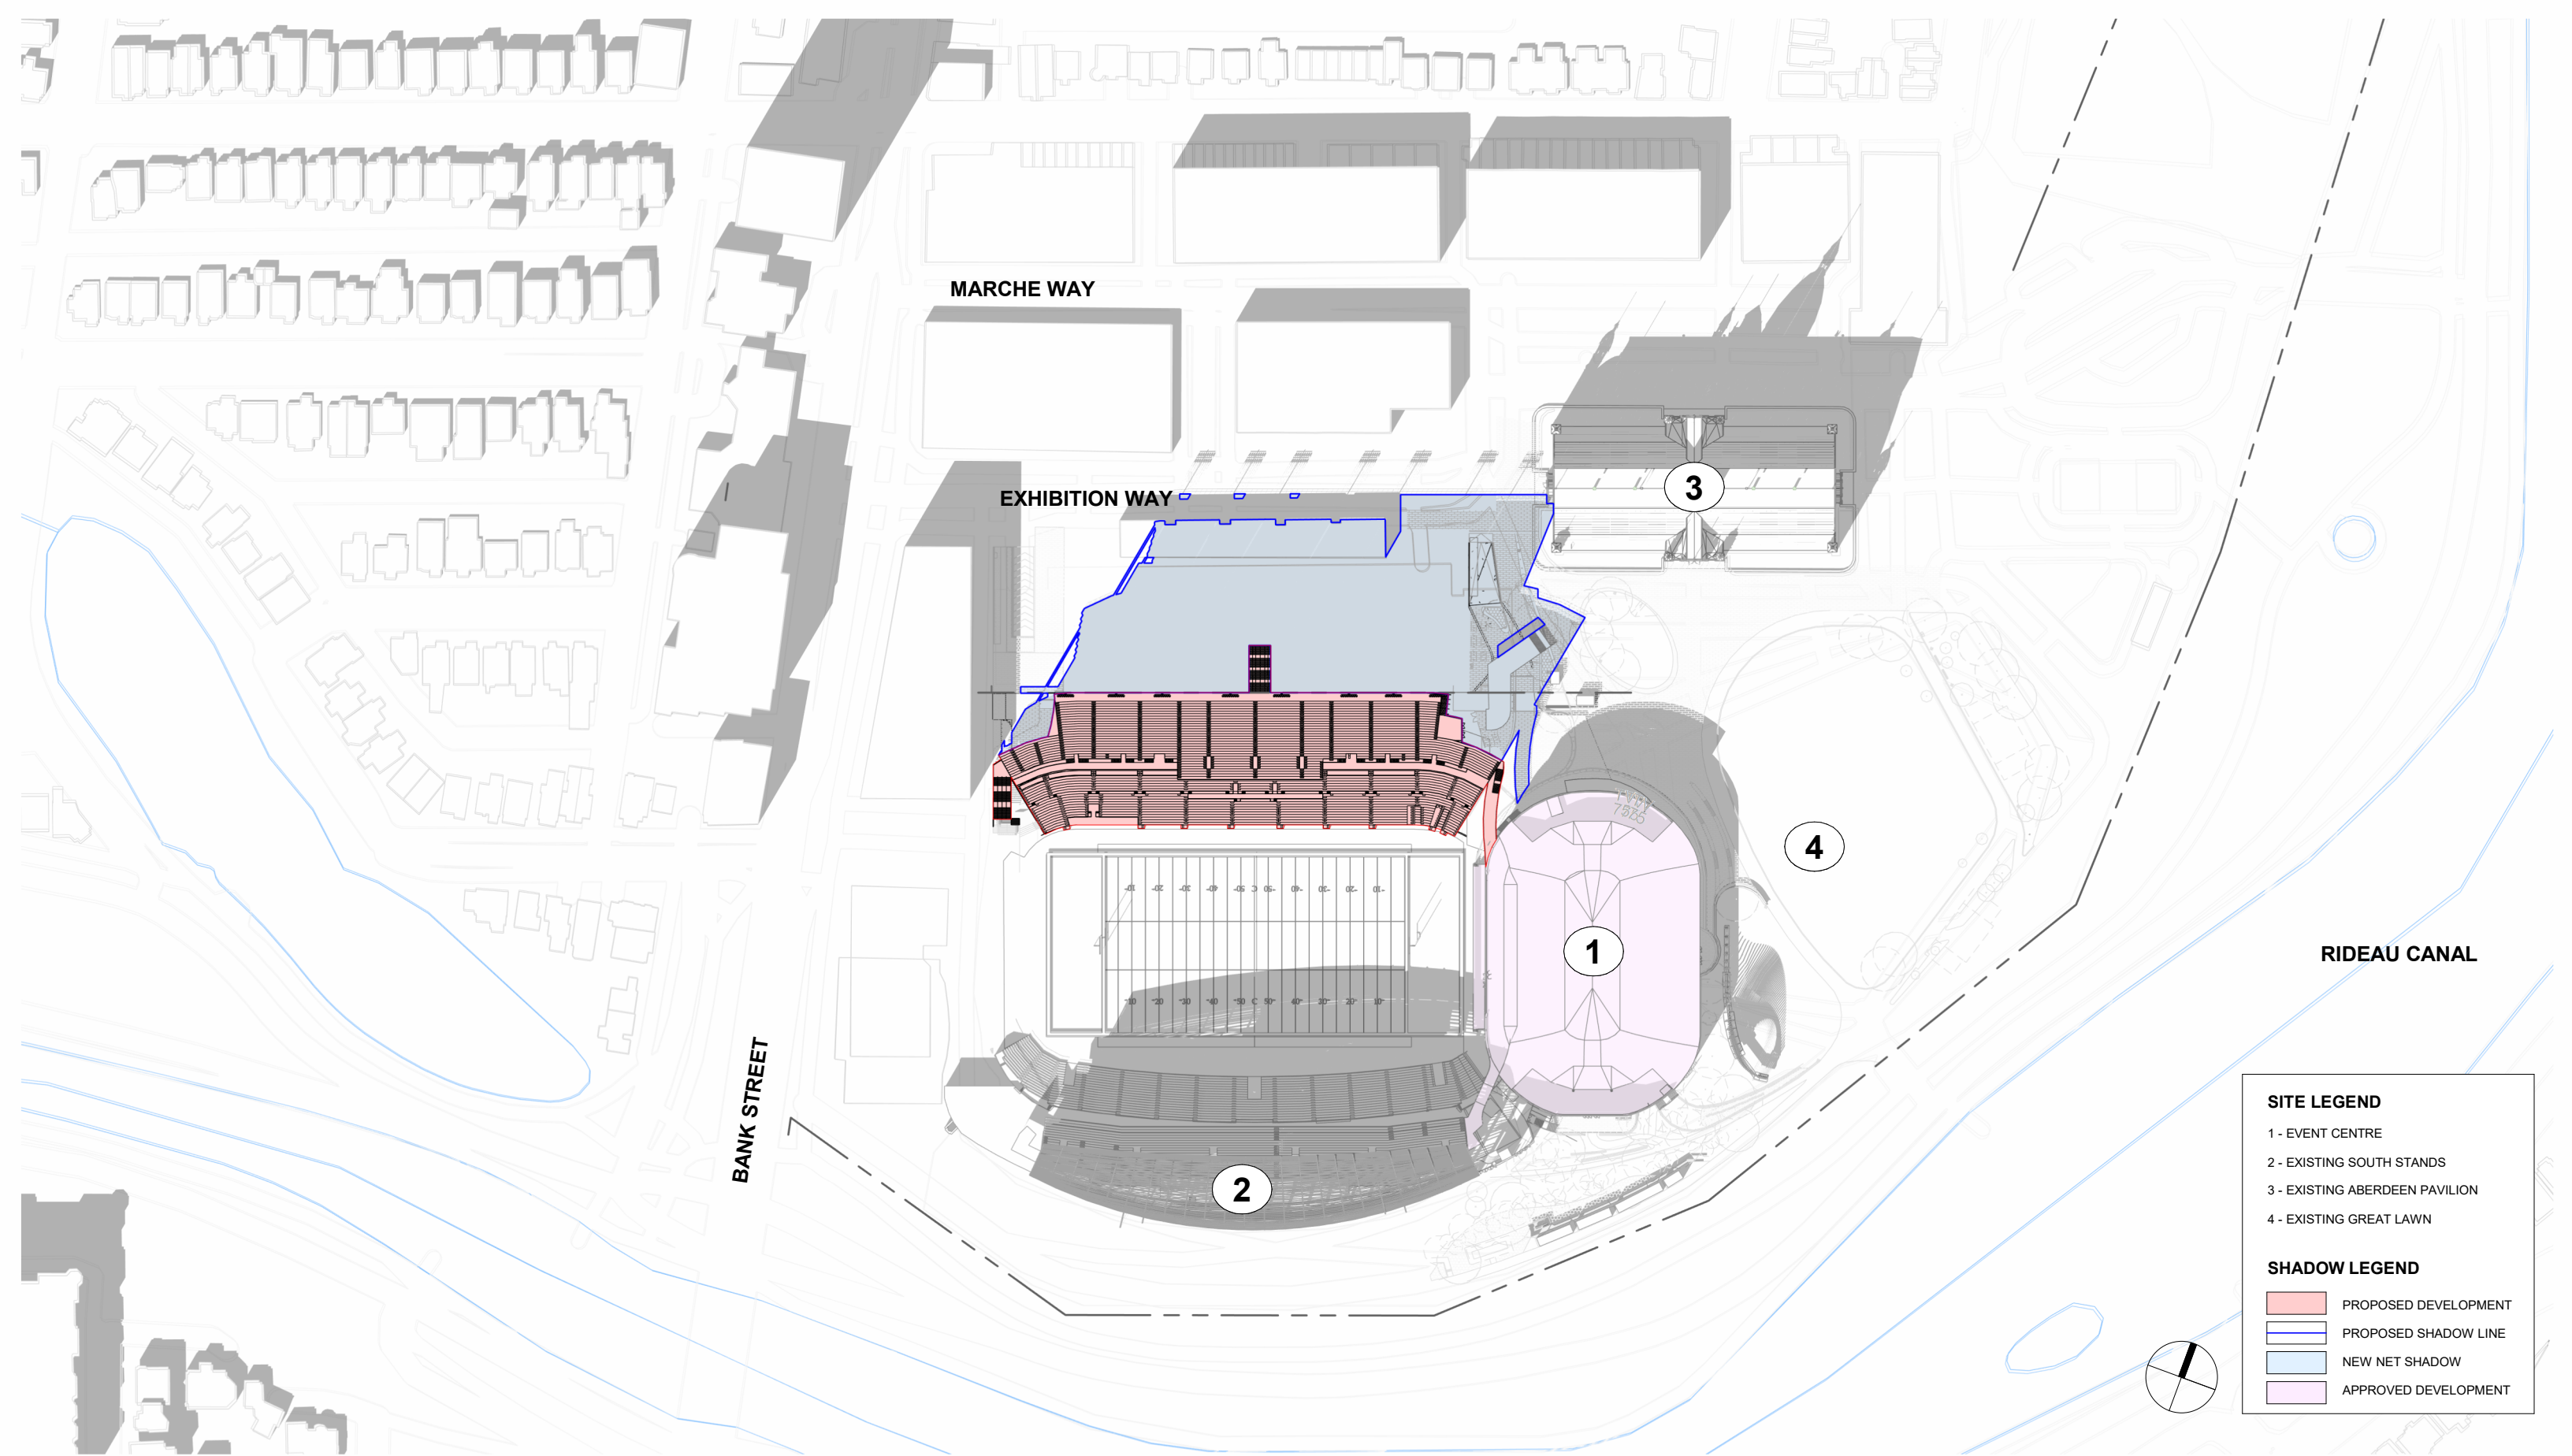


| SITE LEGEND | |
|--|------------------------------|
| 1 | - EVENT CENTRE |
| 2 | - EXISTING SOUTH STANDS |
| 3 | - EXISTING ABERDEEN PAVILION |
| 4 | - EXISTING GREAT LAWN |
| SHADOW LEGEND | |
| ■ | PROPOSED DEVELOPMENT |
| ■ | PROPOSED SHADOW LINE |
| ■ | NEW NET SHADOW |
| ■ | APPROVED DEVELOPMENT |

**LANSDOWNE NEW NORTH STANDS
SHADOW STUDY (DEC 21 - 1 PM)**




SCALE: 1 : 2000

DATE: 10/02/24

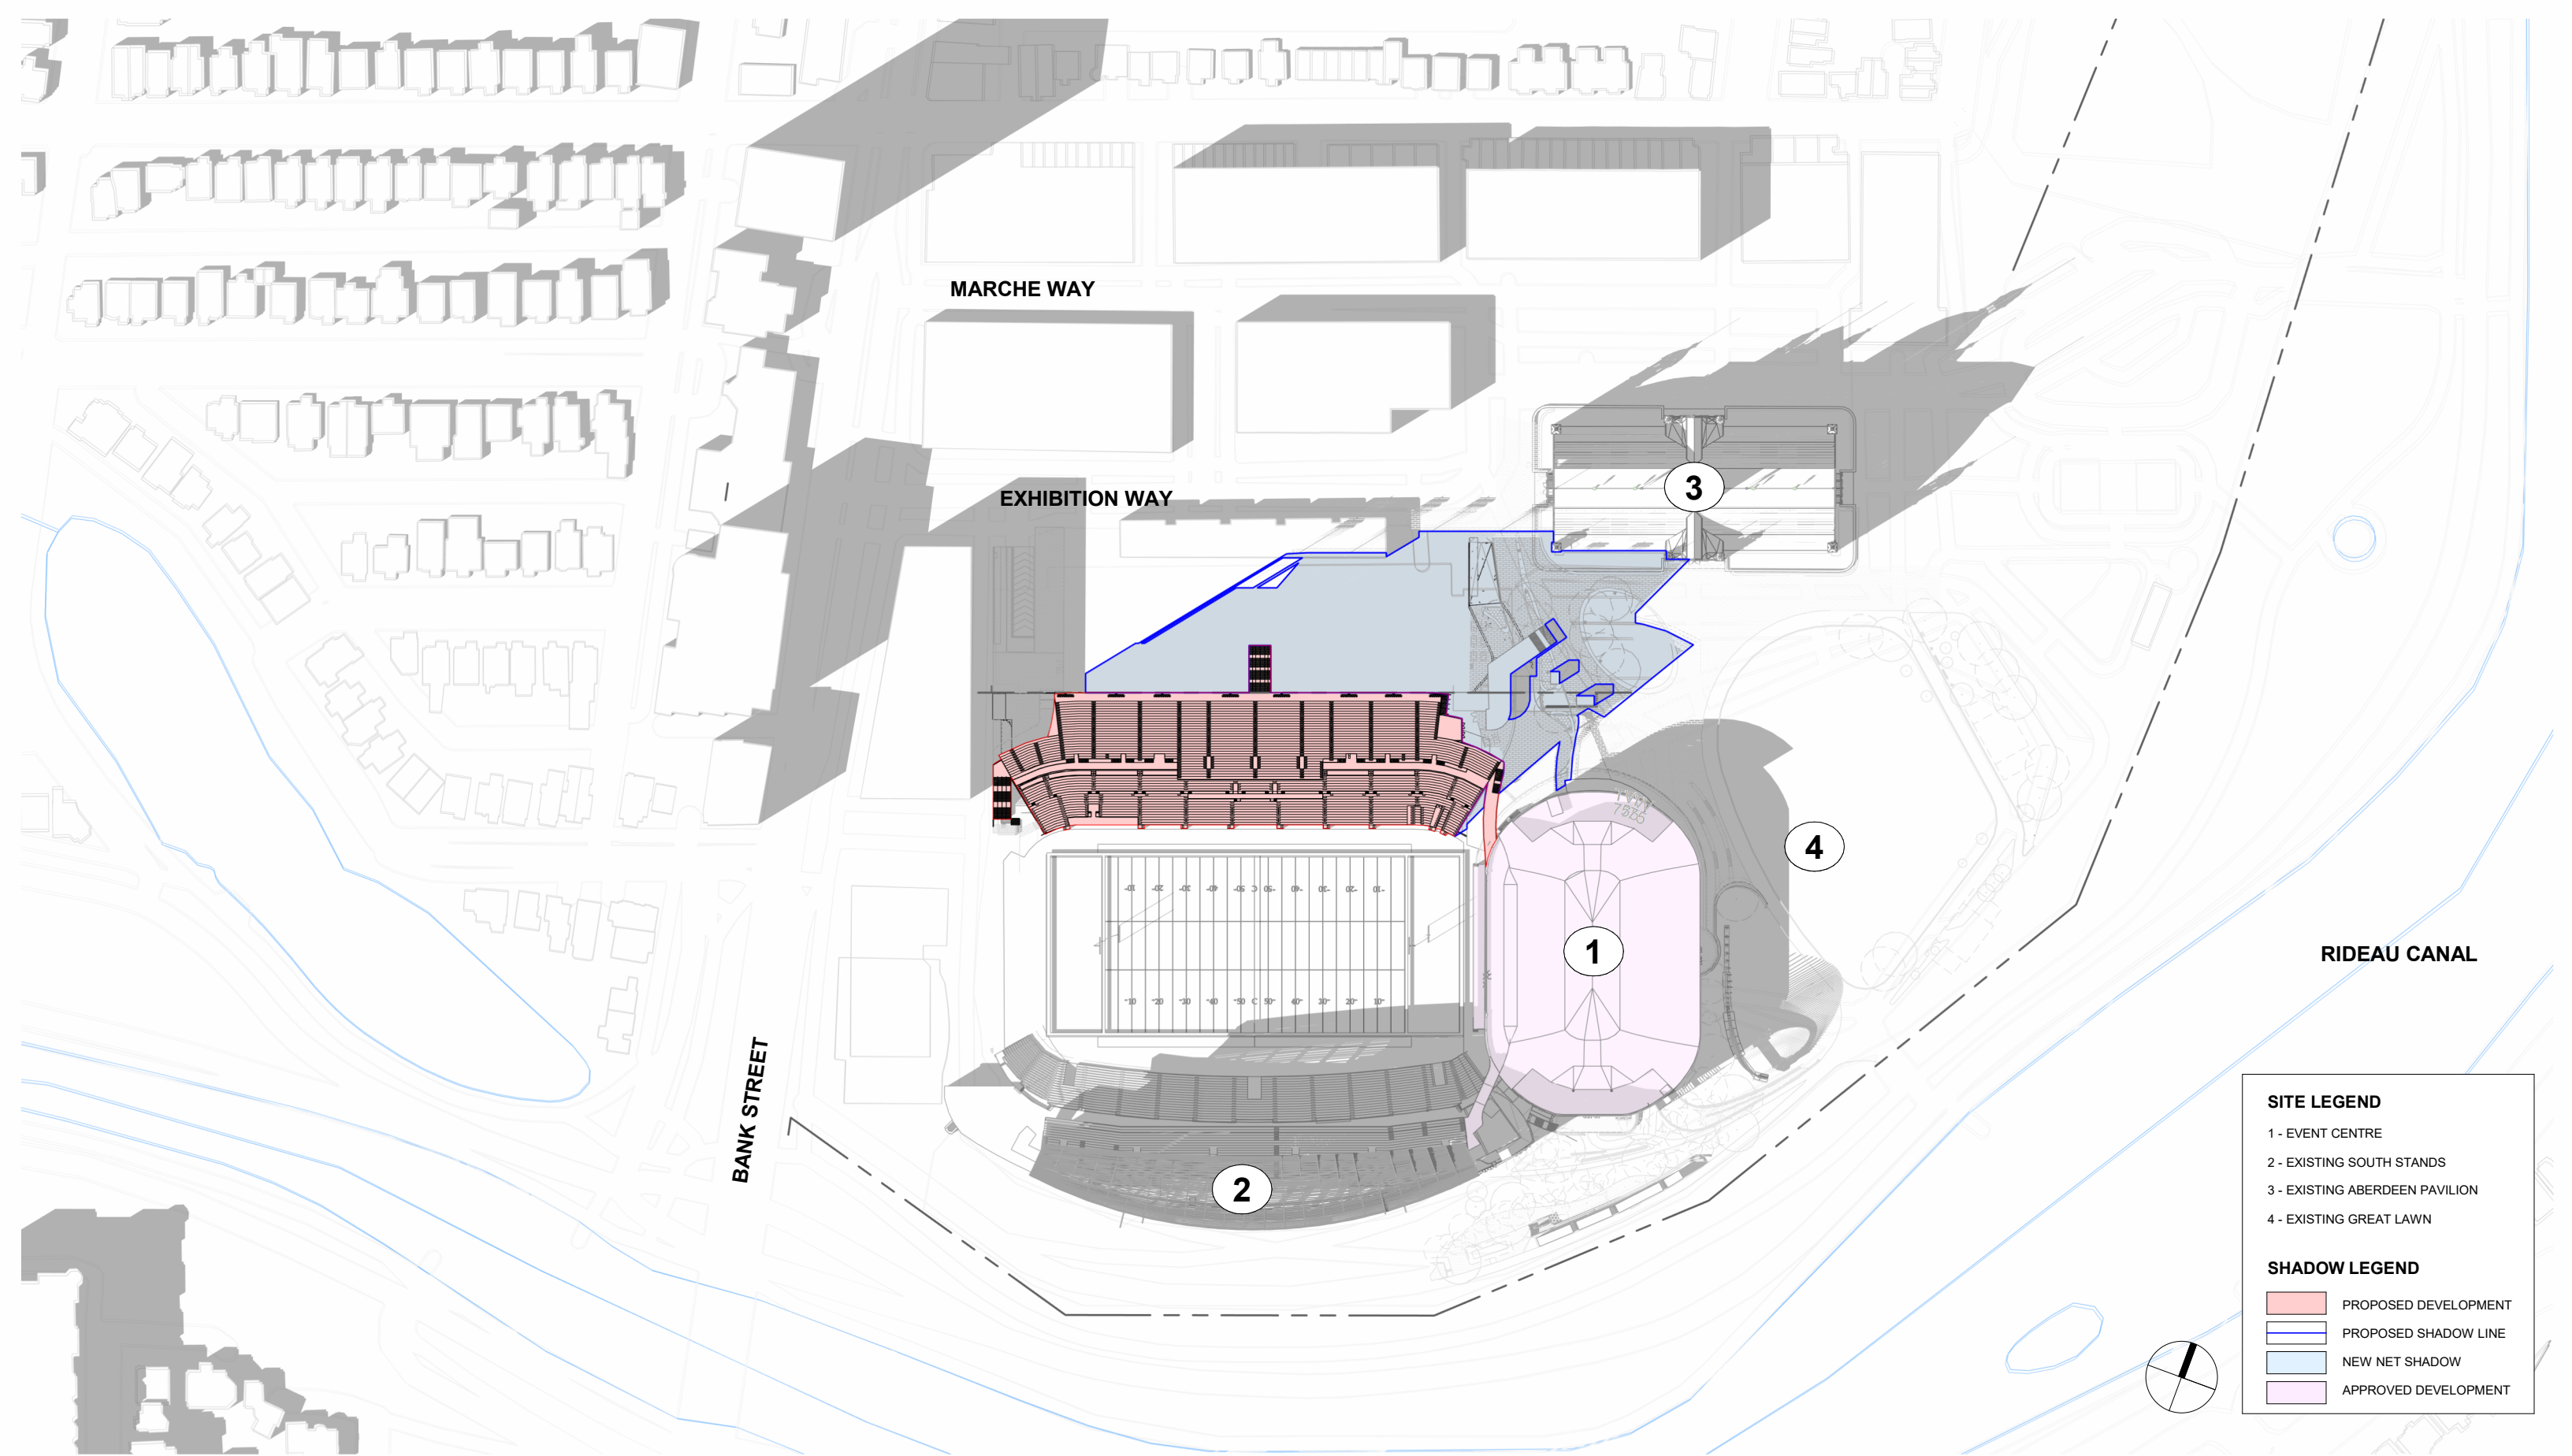


| SITE LEGEND | |
|--|------------------------------|
| 1 | - EVENT CENTRE |
| 2 | - EXISTING SOUTH STANDS |
| 3 | - EXISTING ABERDEEN PAVILION |
| 4 | - EXISTING GREAT LAWN |
| SHADOW LEGEND | |
| █ | PROPOSED DEVELOPMENT |
| █ | PROPOSED SHADOW LINE |
| █ | NEW NET SHADOW |
| █ | APPROVED DEVELOPMENT |


**LANSDOWNE NEW NORTH STANDS
SHADOW STUDY (DEC 21 - 3 PM)**

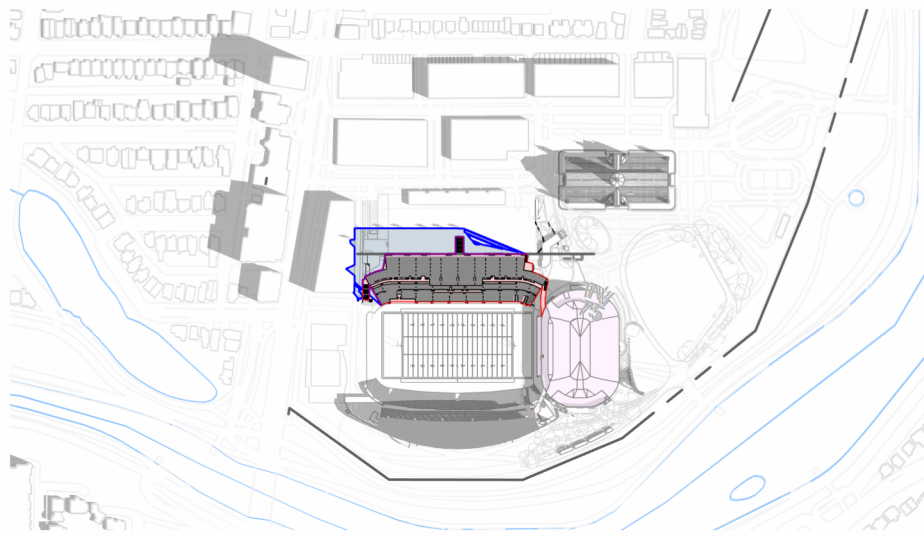


8 AM

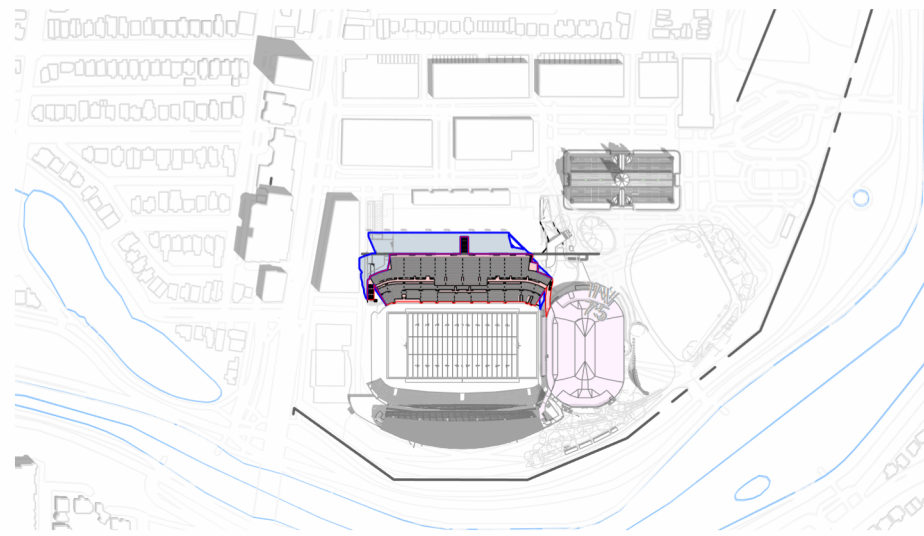


10 AM

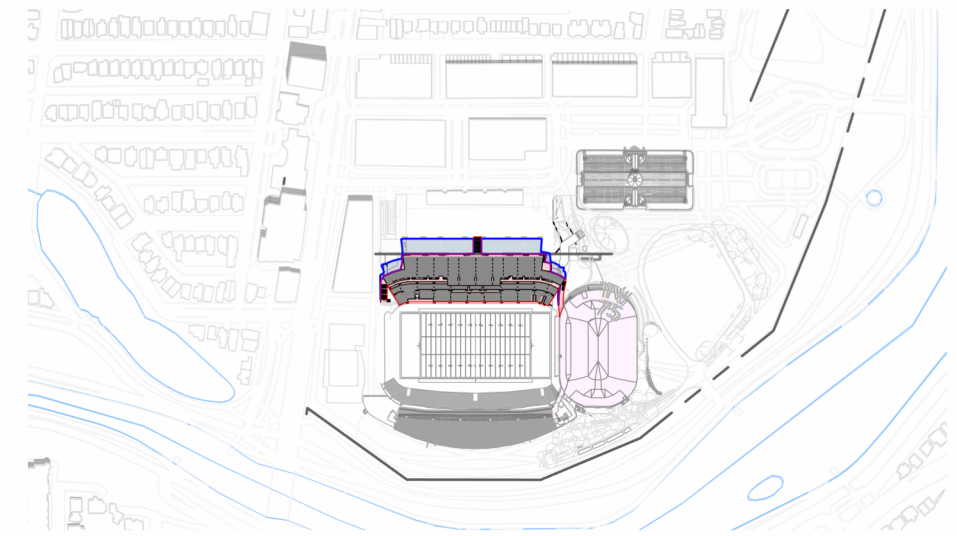


12 PM

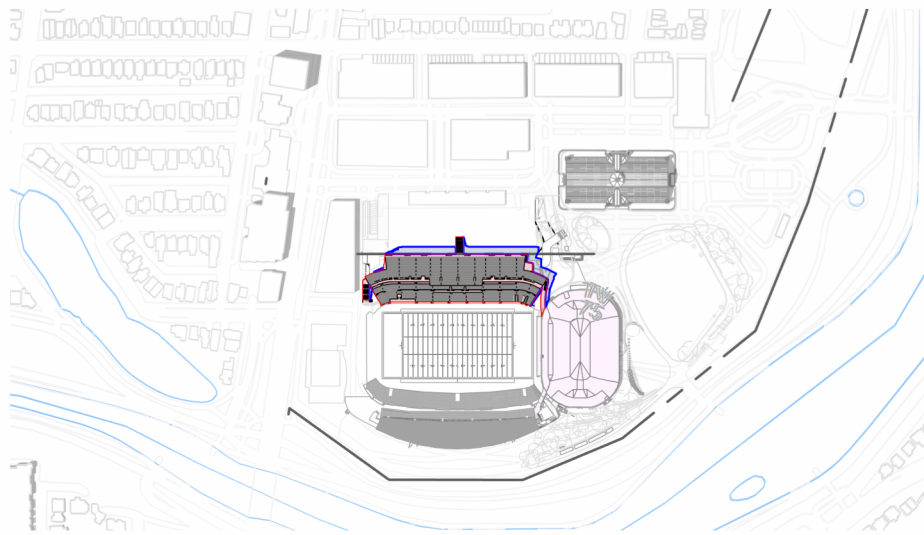


2 PM

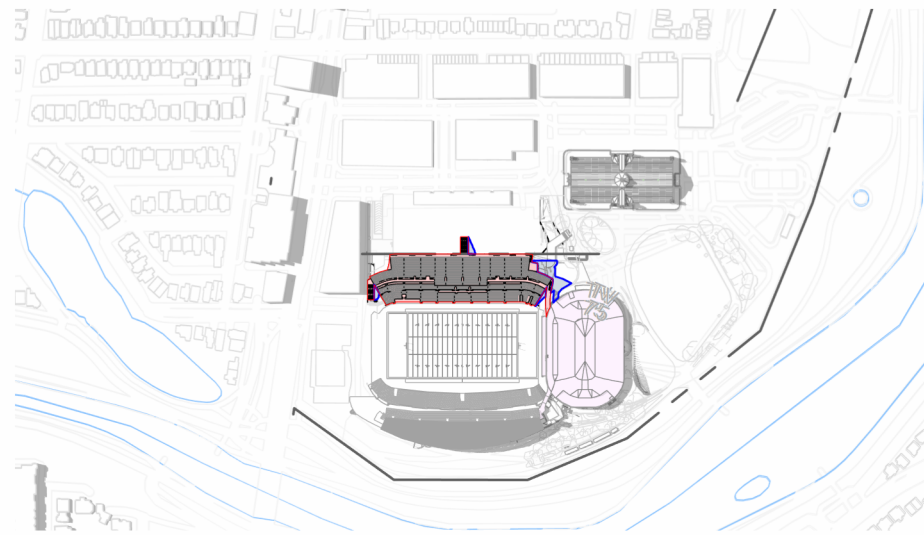

4 PM

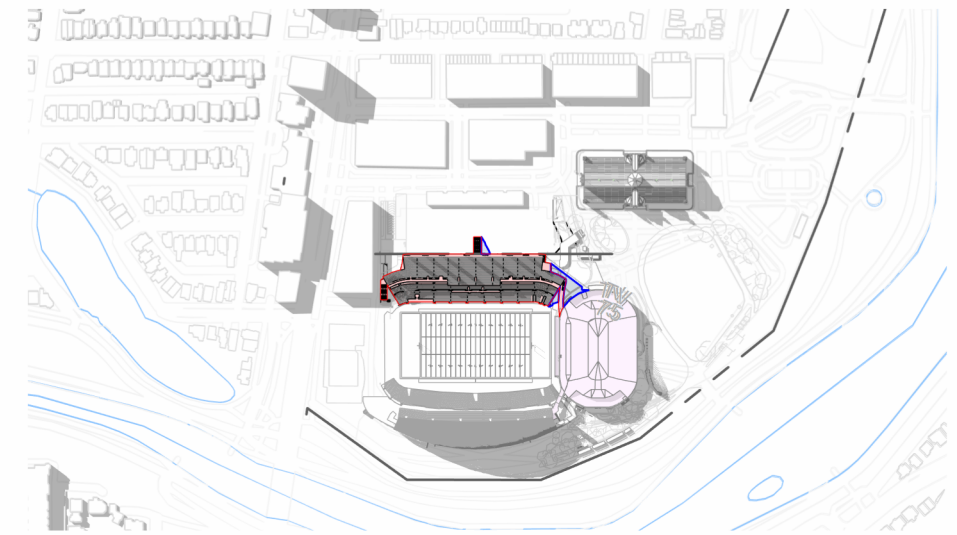


6 PM

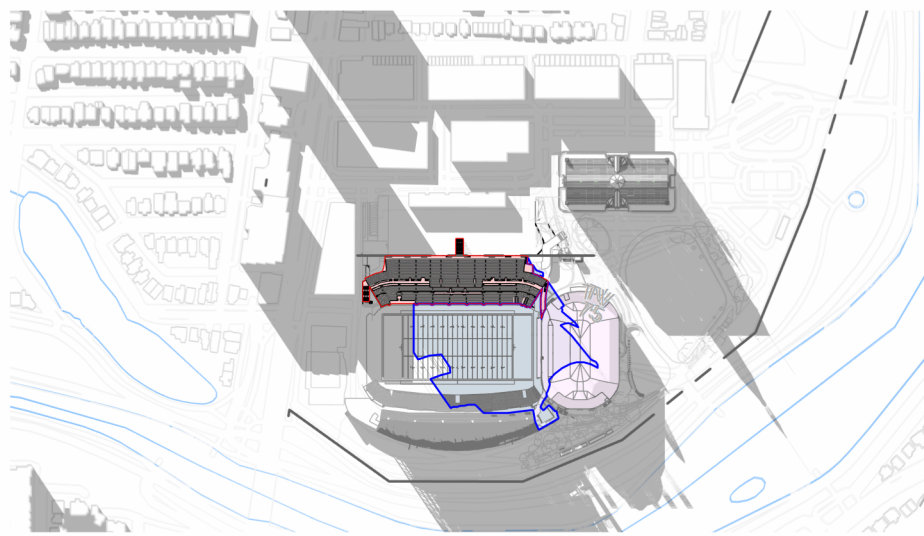


8 PM


SHADOW LEGEND

- PROPOSED DEVELOPMENT
- PROPOSED SHADOW LINE
- NEW NET SHADOW
- APPROVED DEVELOPMENT

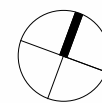


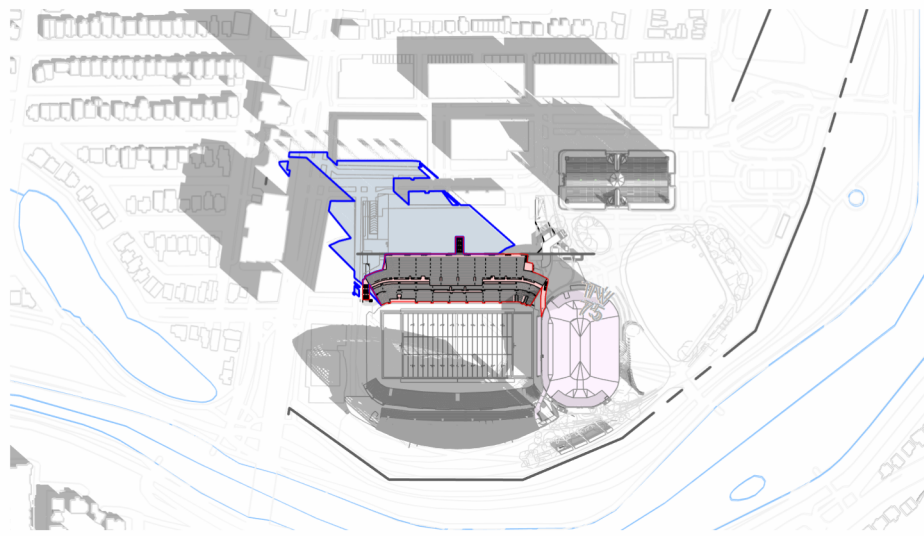


8 AM

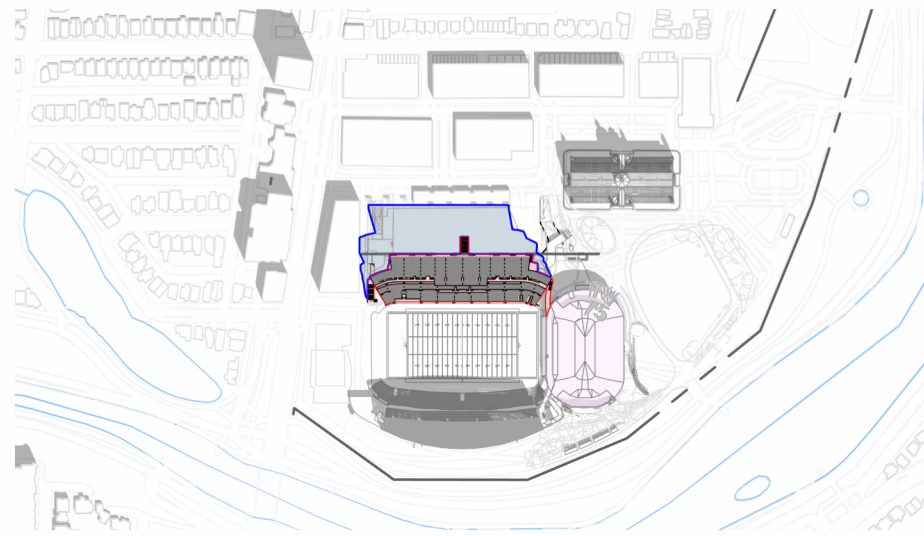


10 AM

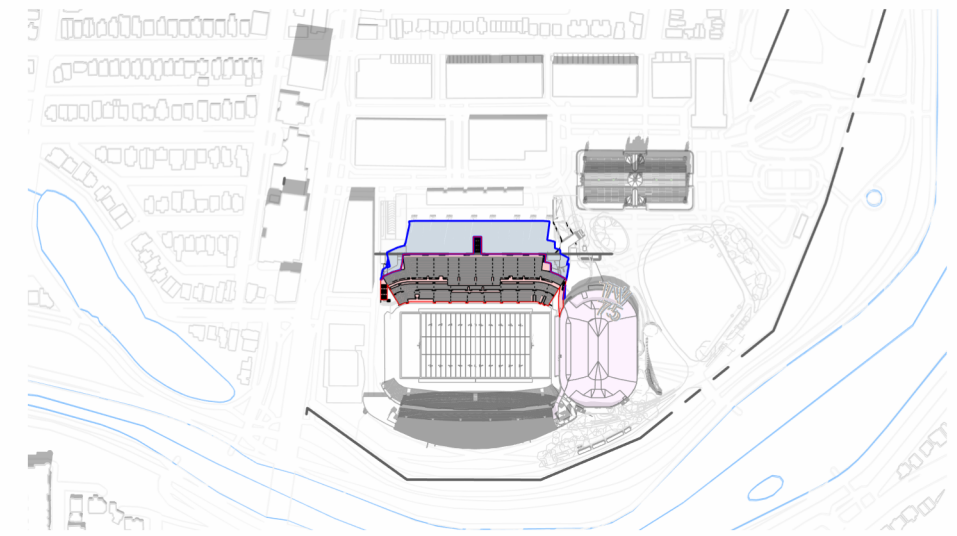


12 PM

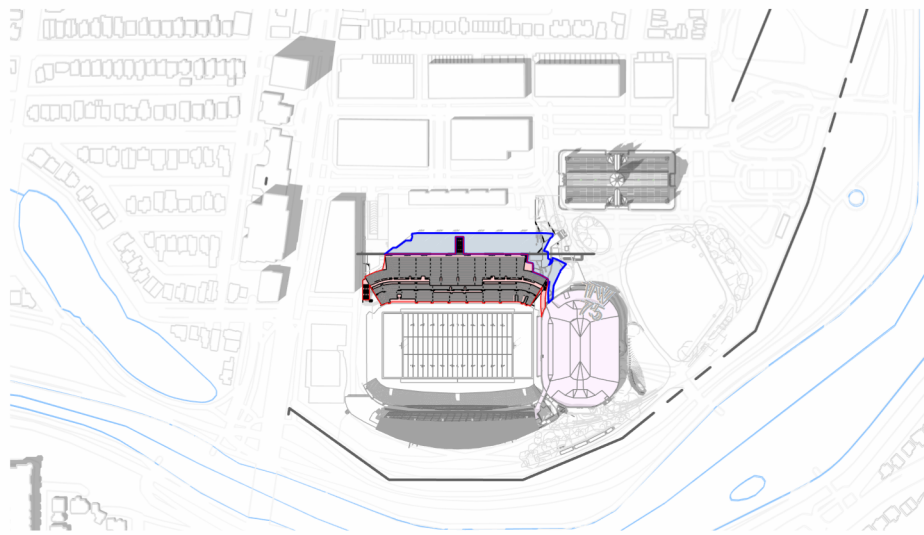


2 PM

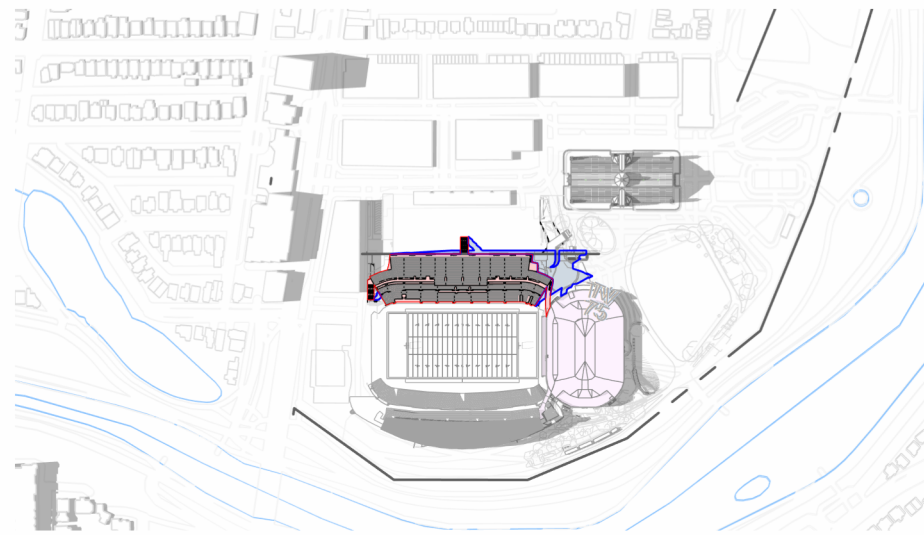



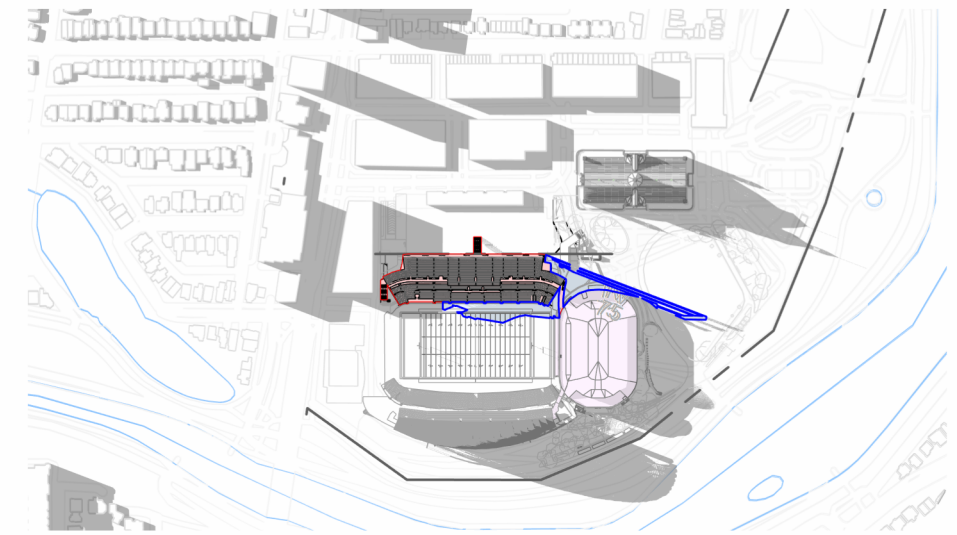


4 PM

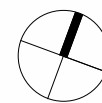


6 PM




| SHADOW LEGEND | |
|---|----------------------|
|  | PROPOSED DEVELOPMENT |
|  | PROPOSED SHADOW LINE |
|  | NEW NET SHADOW |
|  | APPROVED DEVELOPMENT |

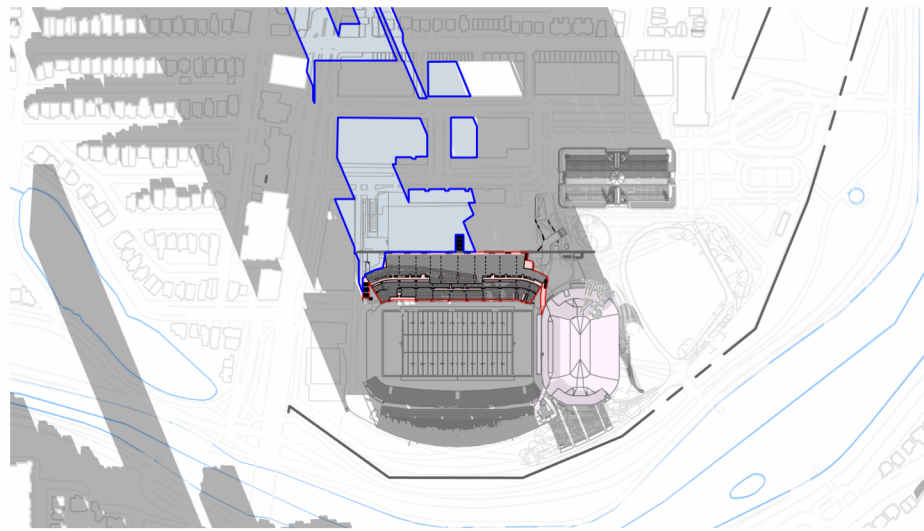


9 AM

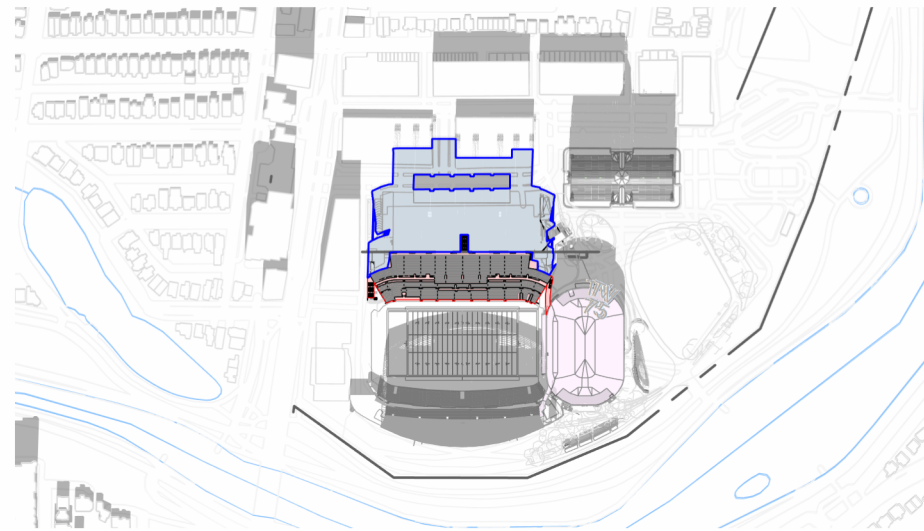


11 AM

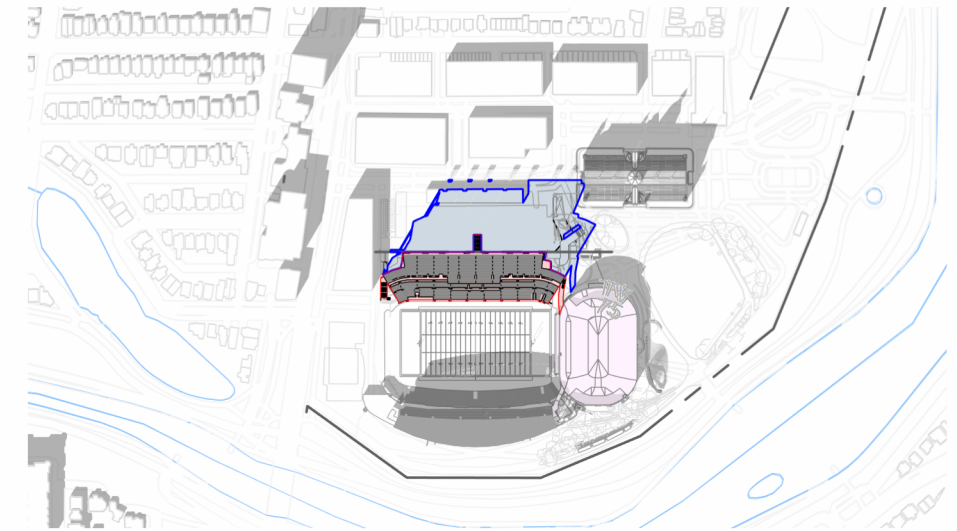



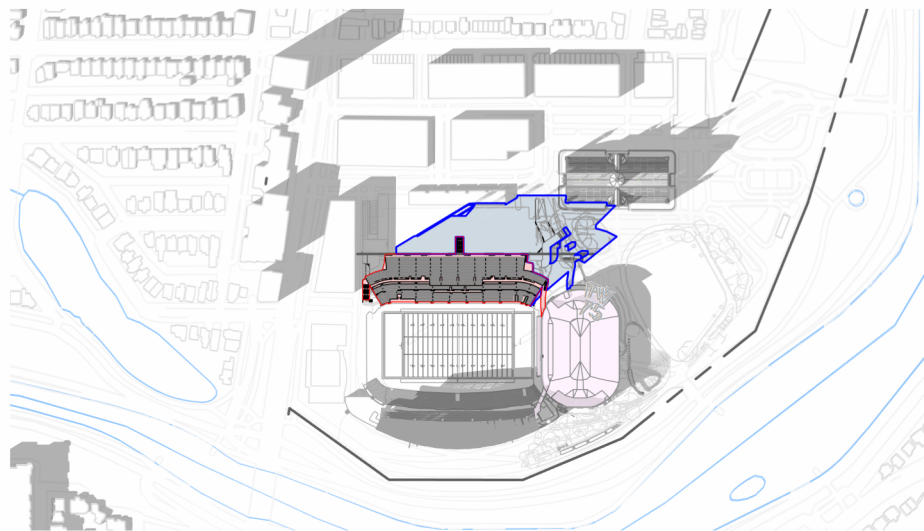

1 PM

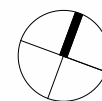

3 PM



| SHADOW LEGEND | |
|---|----------------------|
|  | PROPOSED DEVELOPMENT |
|  | PROPOSED SHADOW LINE |
|  | NEW NET SHADOW |
|  | APPROVED DEVELOPMENT |