
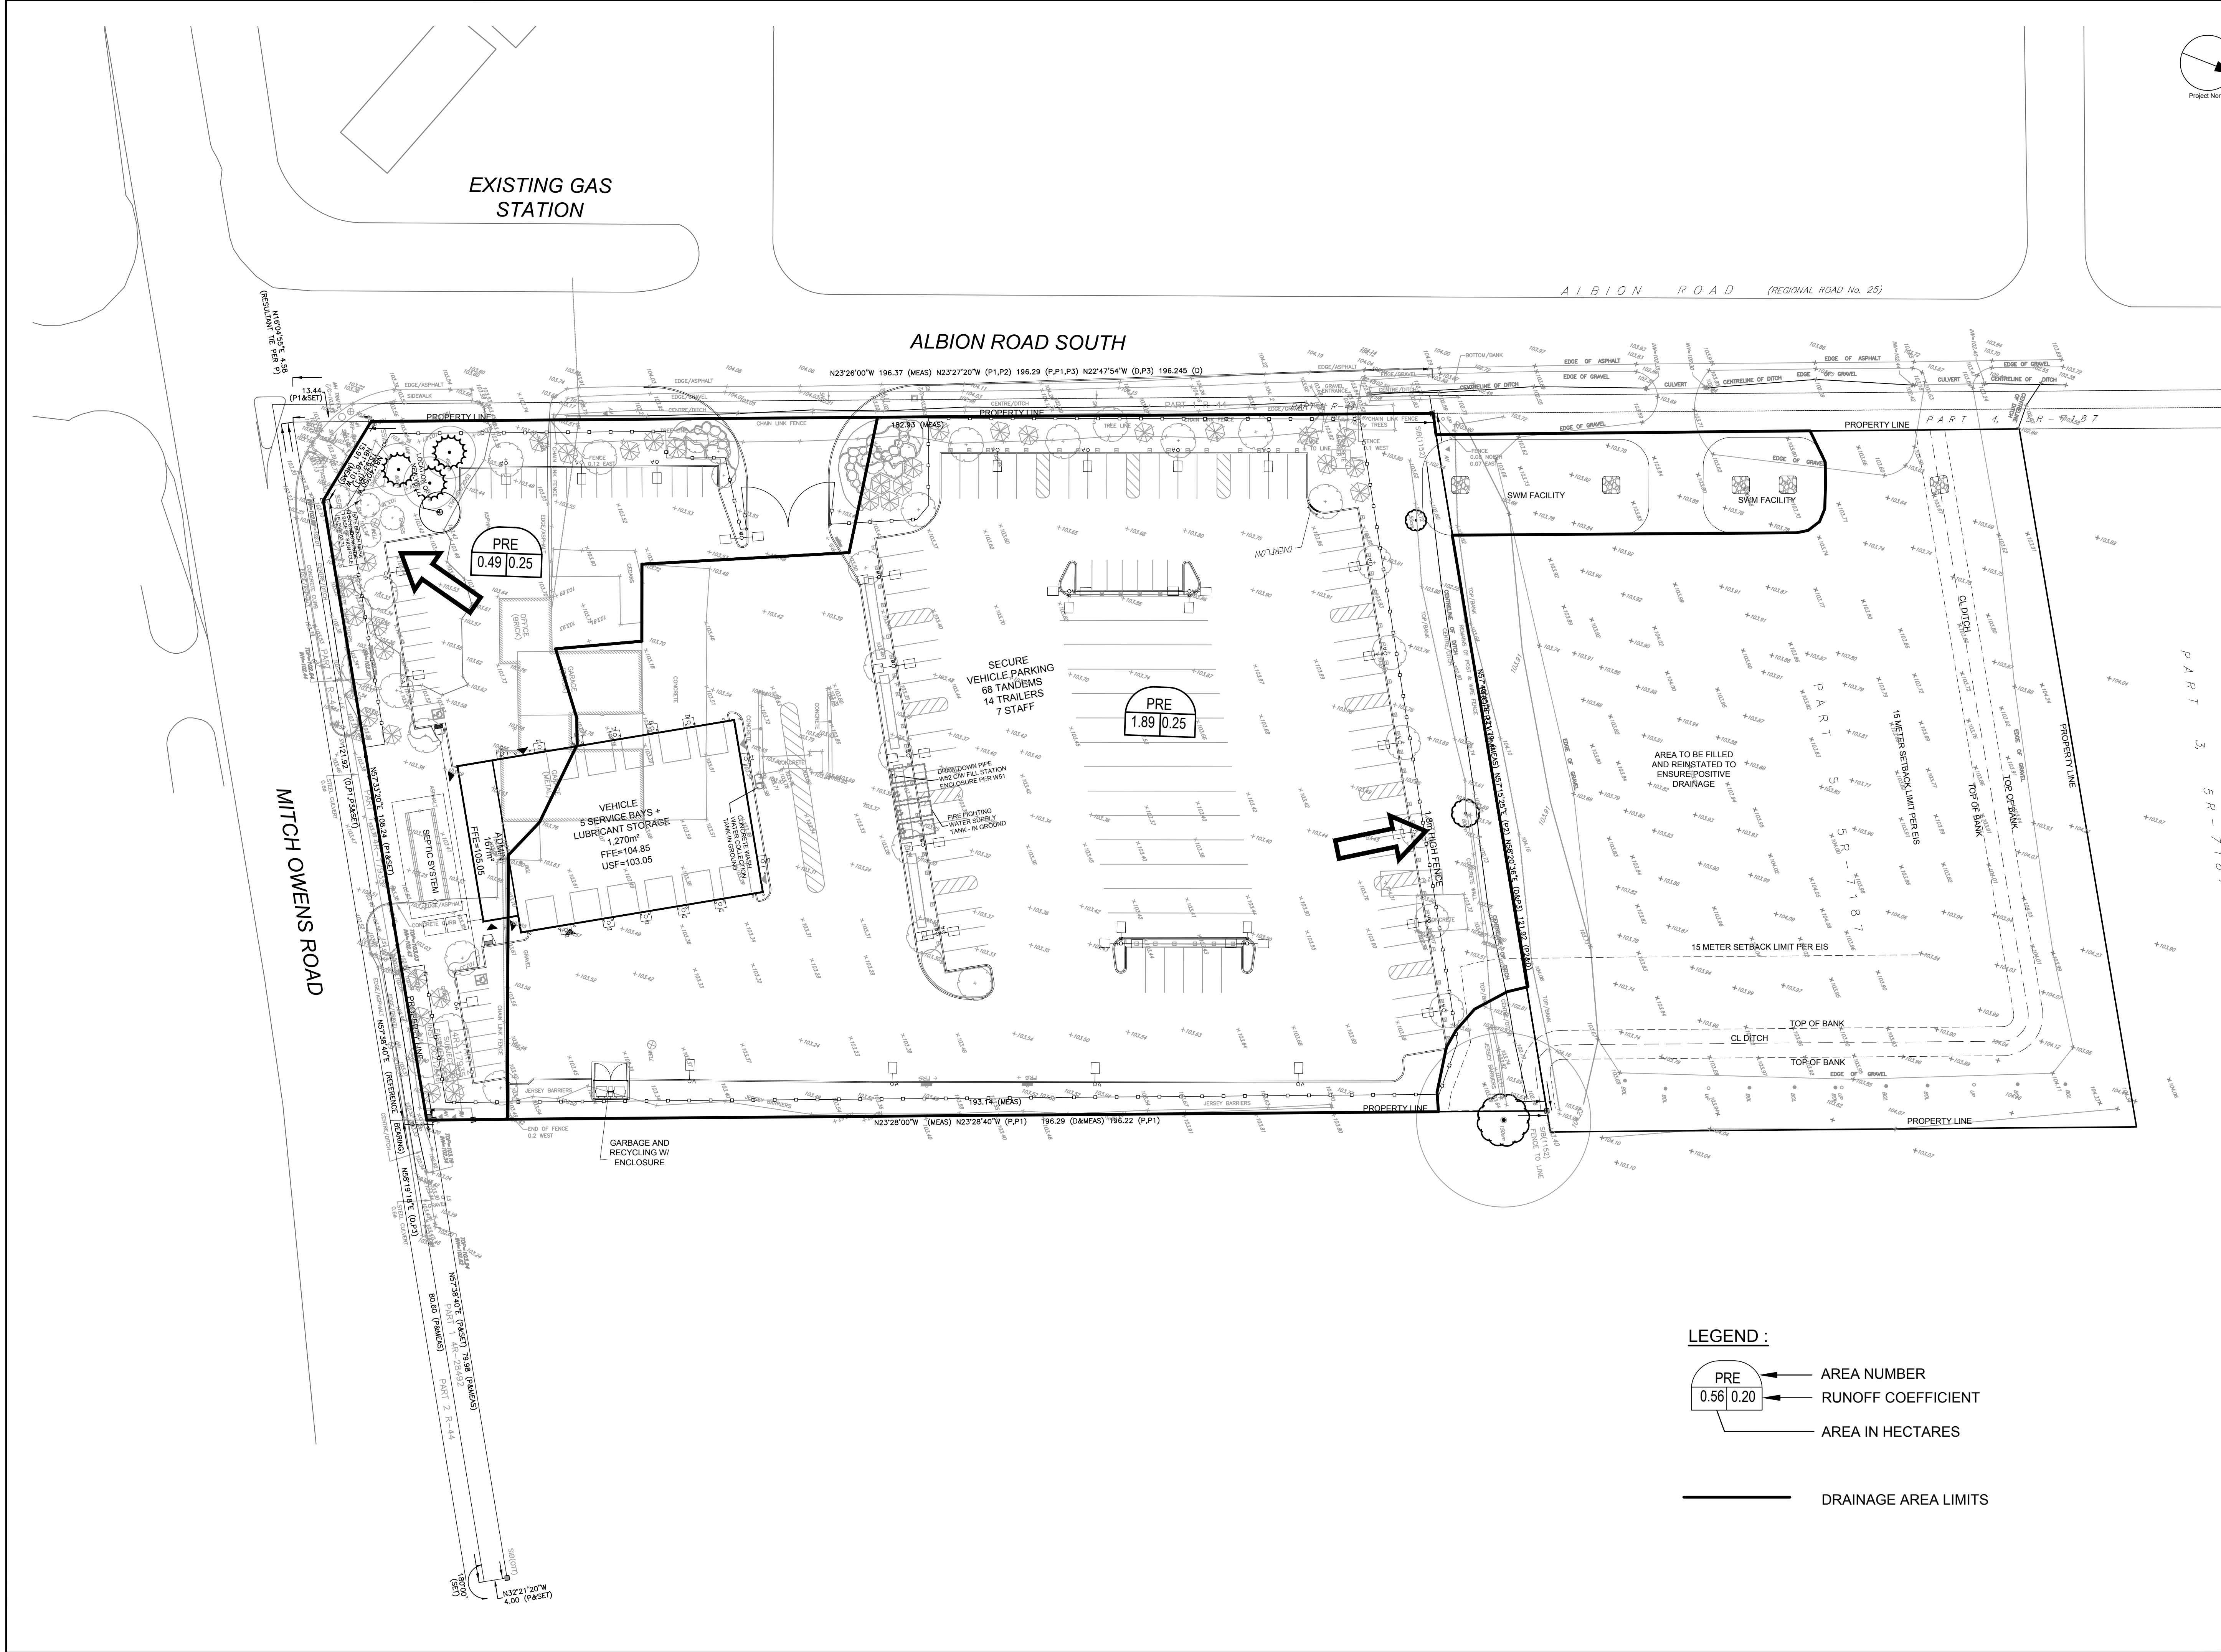
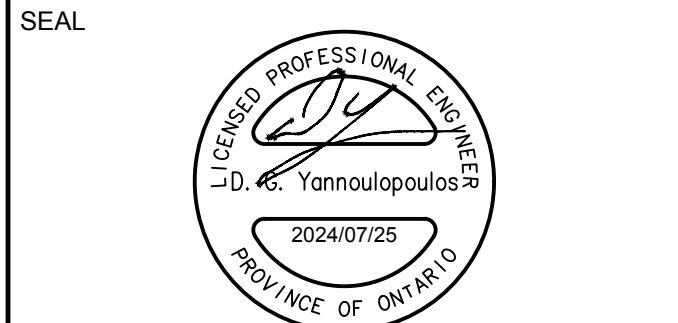
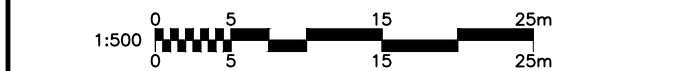


CLIENT

COPYRIGHT
This drawing has been prepared solely for the intended use, thus any reproduction or distribution for any purpose other than authorized by Arcadis is forbidden. Written dimensions shall have precedence over scaled dimensions. Contractors shall verify and be responsible for all dimensions and conditions on the job, and Arcadis shall be informed of any variations from the dimensions and conditions shown on the drawing. Shop drawings shall be submitted to Arcadis for general conformance before proceeding with fabrication.

ISSUES		
No.	DESCRIPTION	DATE
1	SUBMISSION NO. 1 FOR CITY REVIEW	2023-11-24
2	SUBMISSION NO. 2 FOR CITY REVIEW	2024-03-20
3	ADDED TANK SECTIONS	2024-07-25
4		
5		
6		
7		
8		

SEE 010 FOR NOTES, LEGEND, CB TABLE AND DETAILS

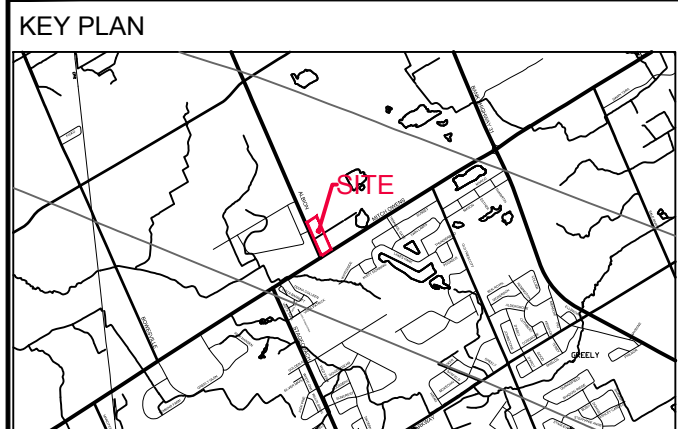

333 Preston Street - Suite 500
Ottawa ON K1S 5N4 Canada
tel 613 225 1311
www.arcadis.com

PROJECT		W.O. STINSON
		ALBION & MITCH OWENS
PROJECT NO:		143219
DRAWN BY:	CHECKED BY:	
D.D. / M.M.	R.M./D.G.Y.	
PROJECT MGR:	APPROVED BY:	
R.M.	D.G.Y.	
SHEET TITLE		PRE-DEVELOPMENT STORM DRAINAGE AREA PLAN
SHEET NUMBER	ISSUE	
C-501	3	

LEGEND :

- PRE

0.56 | 0.20
- AREA NUMBER
- RUNOFF COEFFICIENT
- AREA IN HECTARES
-
- DRAINAGE AREA LIMITS