


No.	DATE	REVISION
4	DEC 12-24	RE-ISSUED FOR APPROVAL
3	NOV 14-24	RE-ISSUED FOR APPROVAL
2	MAY 7-24	RE-ISSUED FOR APPROVAL
1	FEB 27-24	ISSUED FOR APPROVAL

D. B. GRAY ENGINEERING INC.
 Stormwater Management - Grading & Drainage - Storm & Sanitary Sewers - Watermain
 700 Long Point Circle 613-425-8044
 Ottawa, Ontario d.gray@dbgrayengineering.com

Project
PROPOSED 4-STORY APARTMENT BUILDING
1066 SILVER STREET
 OTTAWA, ONTARIO

Drawing Title
DRAINAGE PLAN

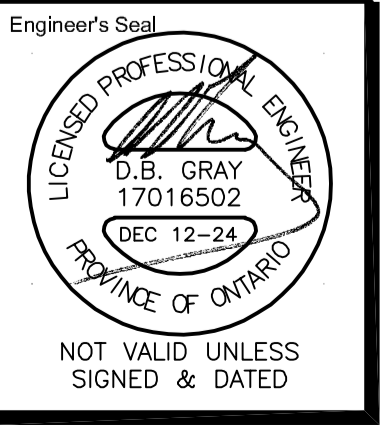

Engineer's Seal
 Drawn D.B.G.
 H. Scale 1:150
 V. Scale
 Date JAN 23-24
 Job No. 23056
 Drawing No.
C-7
 of 7