
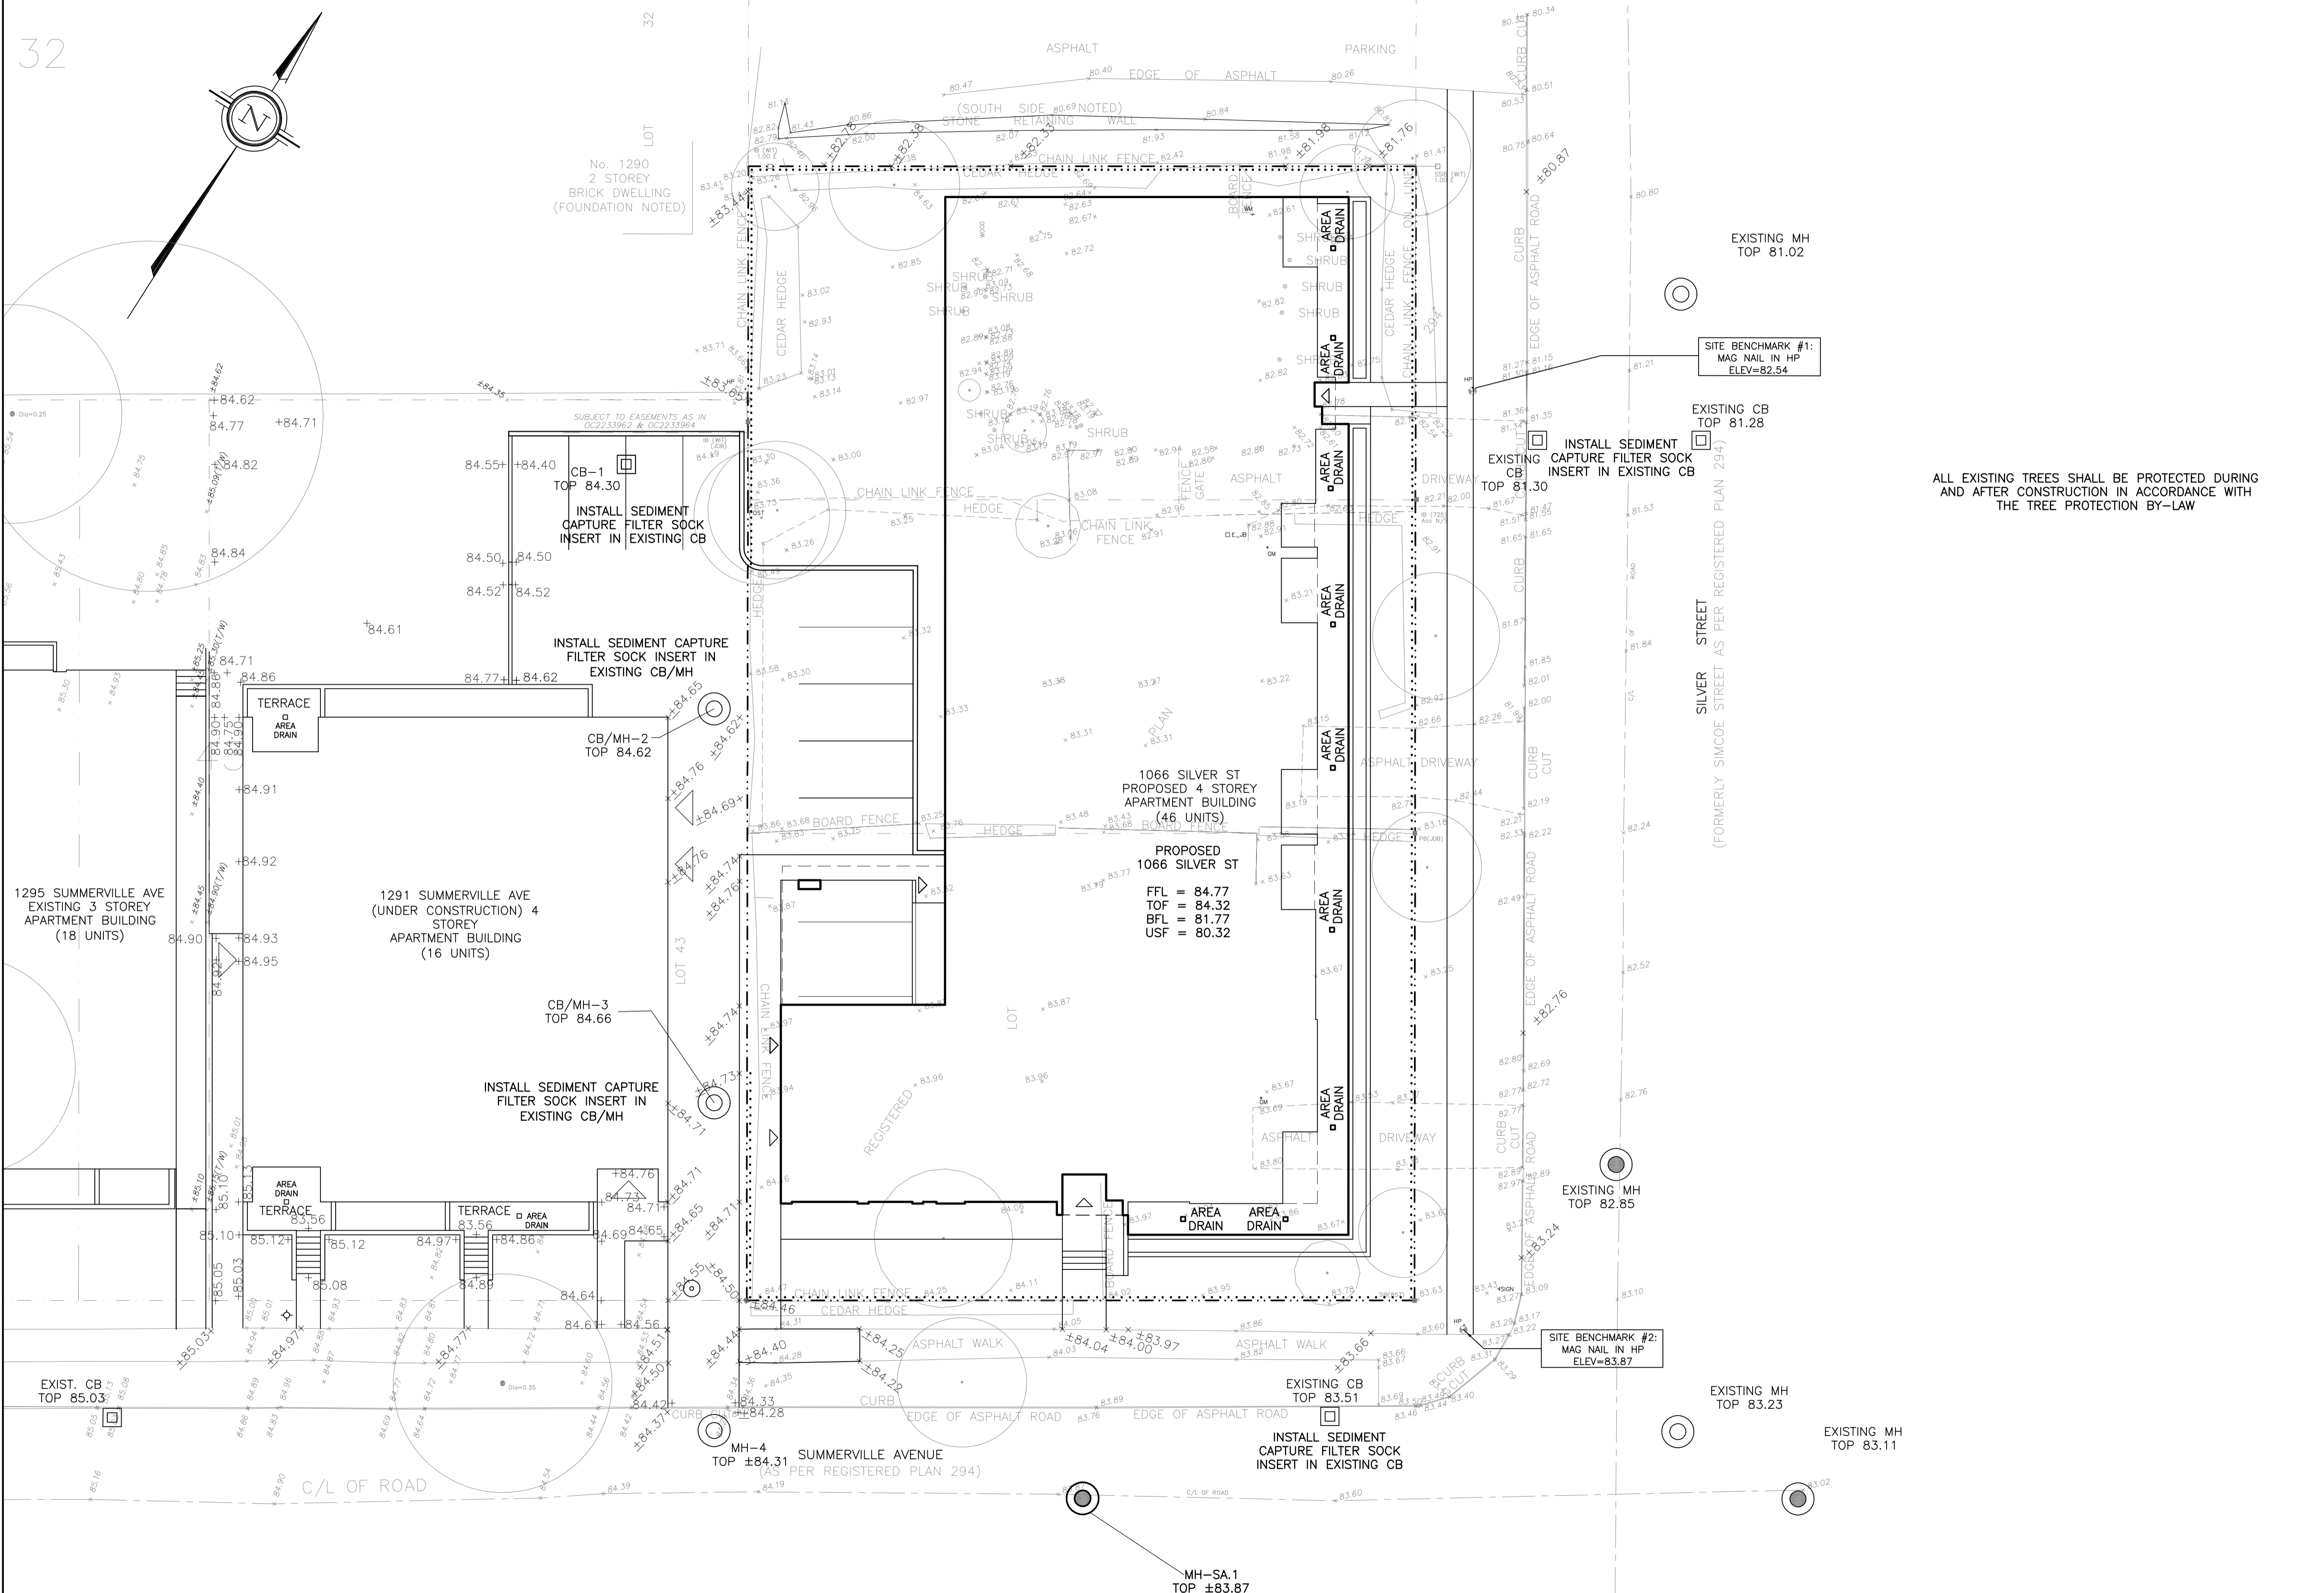


32

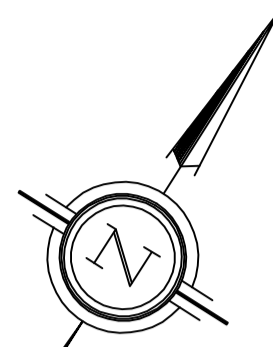

LEGEND

- FFL FIRST FLOOR ELEVATION
- TOF TOP OF FOUNDATION
- BFL BASEMENT FLOOR ELEVATION
- USF UNDERSIDE OF FOOTING
- PROPERTY LINE
- CB CATCH BASIN
- MH STORM MANHOLE
- CB/MH CATCH BASIN/MANHOLE
- MH SANITARY MANHOLE
- FH FIRE HYDRANT
- EXISTING GRADE ELEVATION
- 150mm BARRIER CURB
- SILT FENCE BARRIER

ALL EXISTING TREES SHALL BE PROTECTED DURING AND AFTER CONSTRUCTION IN ACCORDANCE WITH THE TREE PROTECTION BY-LAW

KEY PLAN




No.	DATE	REVISION
4	DEC 12-24	RE-ISSUED FOR APPROVAL
3	NOV 14-24	RE-ISSUED FOR APPROVAL
2	MAY 7-24	RE-ISSUED FOR APPROVAL
1	FEB 27-24	ISSUED FOR APPROVAL

D. B. GRAY ENGINEERING INC.
 Stormwater Management - Grading & Drainage - Storm & Sanitary Sewers - Watermain
 700 Long Point Circle Ottawa, Ontario 613-425-8044
 d.gray@dbgrayengineering.com

Project
PROPOSED 4-STORY APARTMENT BUILDING
1066 SILVER STREET
 OTTAWA, ONTARIO

Drawing Title
EROSION & SEDIMENT CONTROL PLAN

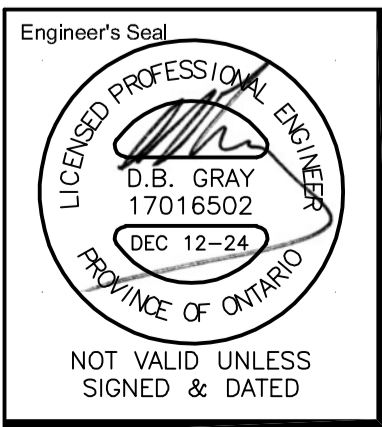

Drawn: D.B.G.
 H. Scale: 1:150
 V. Scale:
 Date: JAN 23-24
 Job No.: 23056

Drawing No.
C-3
 of 7

REFER TO NOTES & DETAILS ON DRAWINGS C-5 & C-6